



**+00-Ground Floor Plan - Existing** 1:50

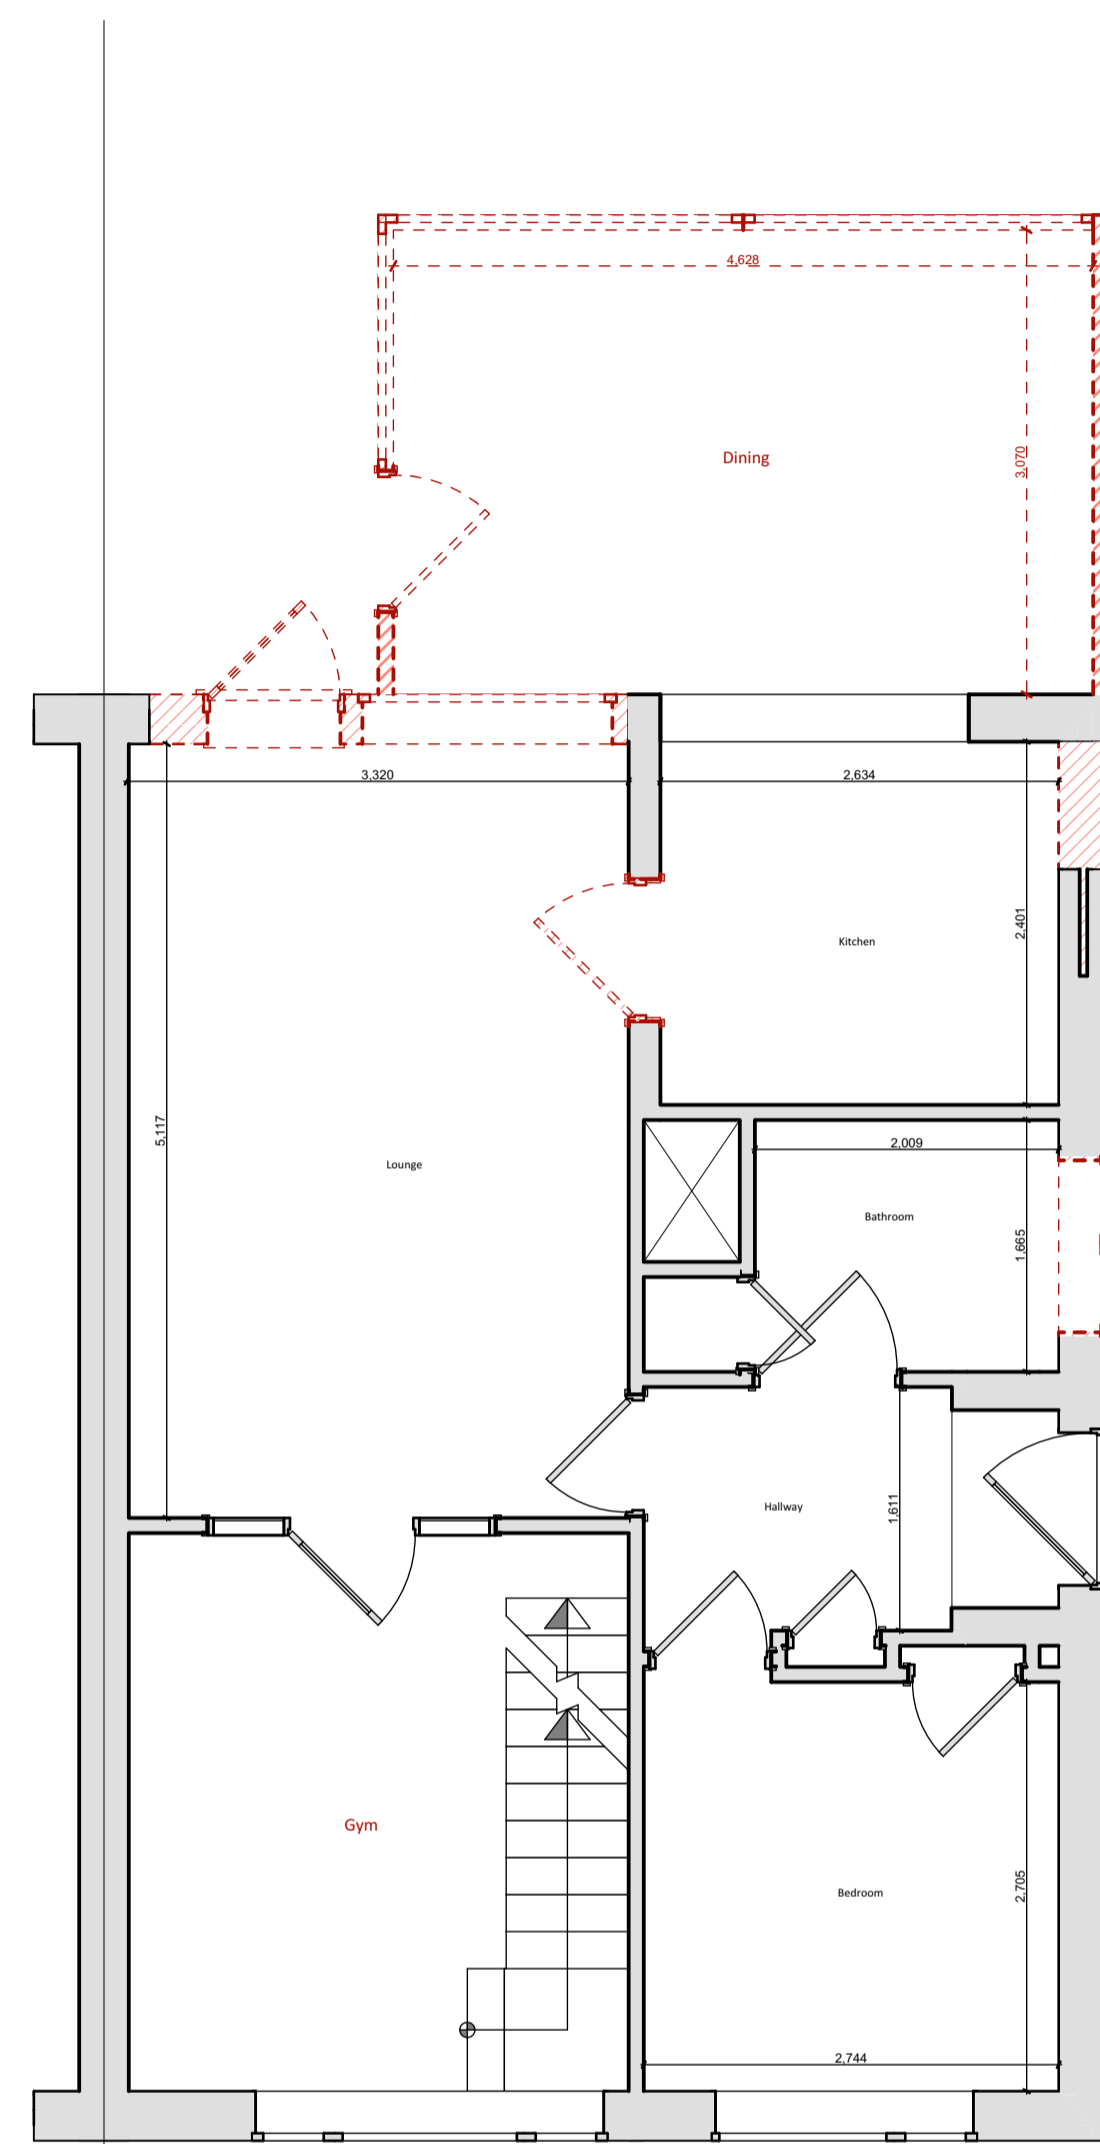

**+00-Ground Floor Plan - Demolished** 1:50

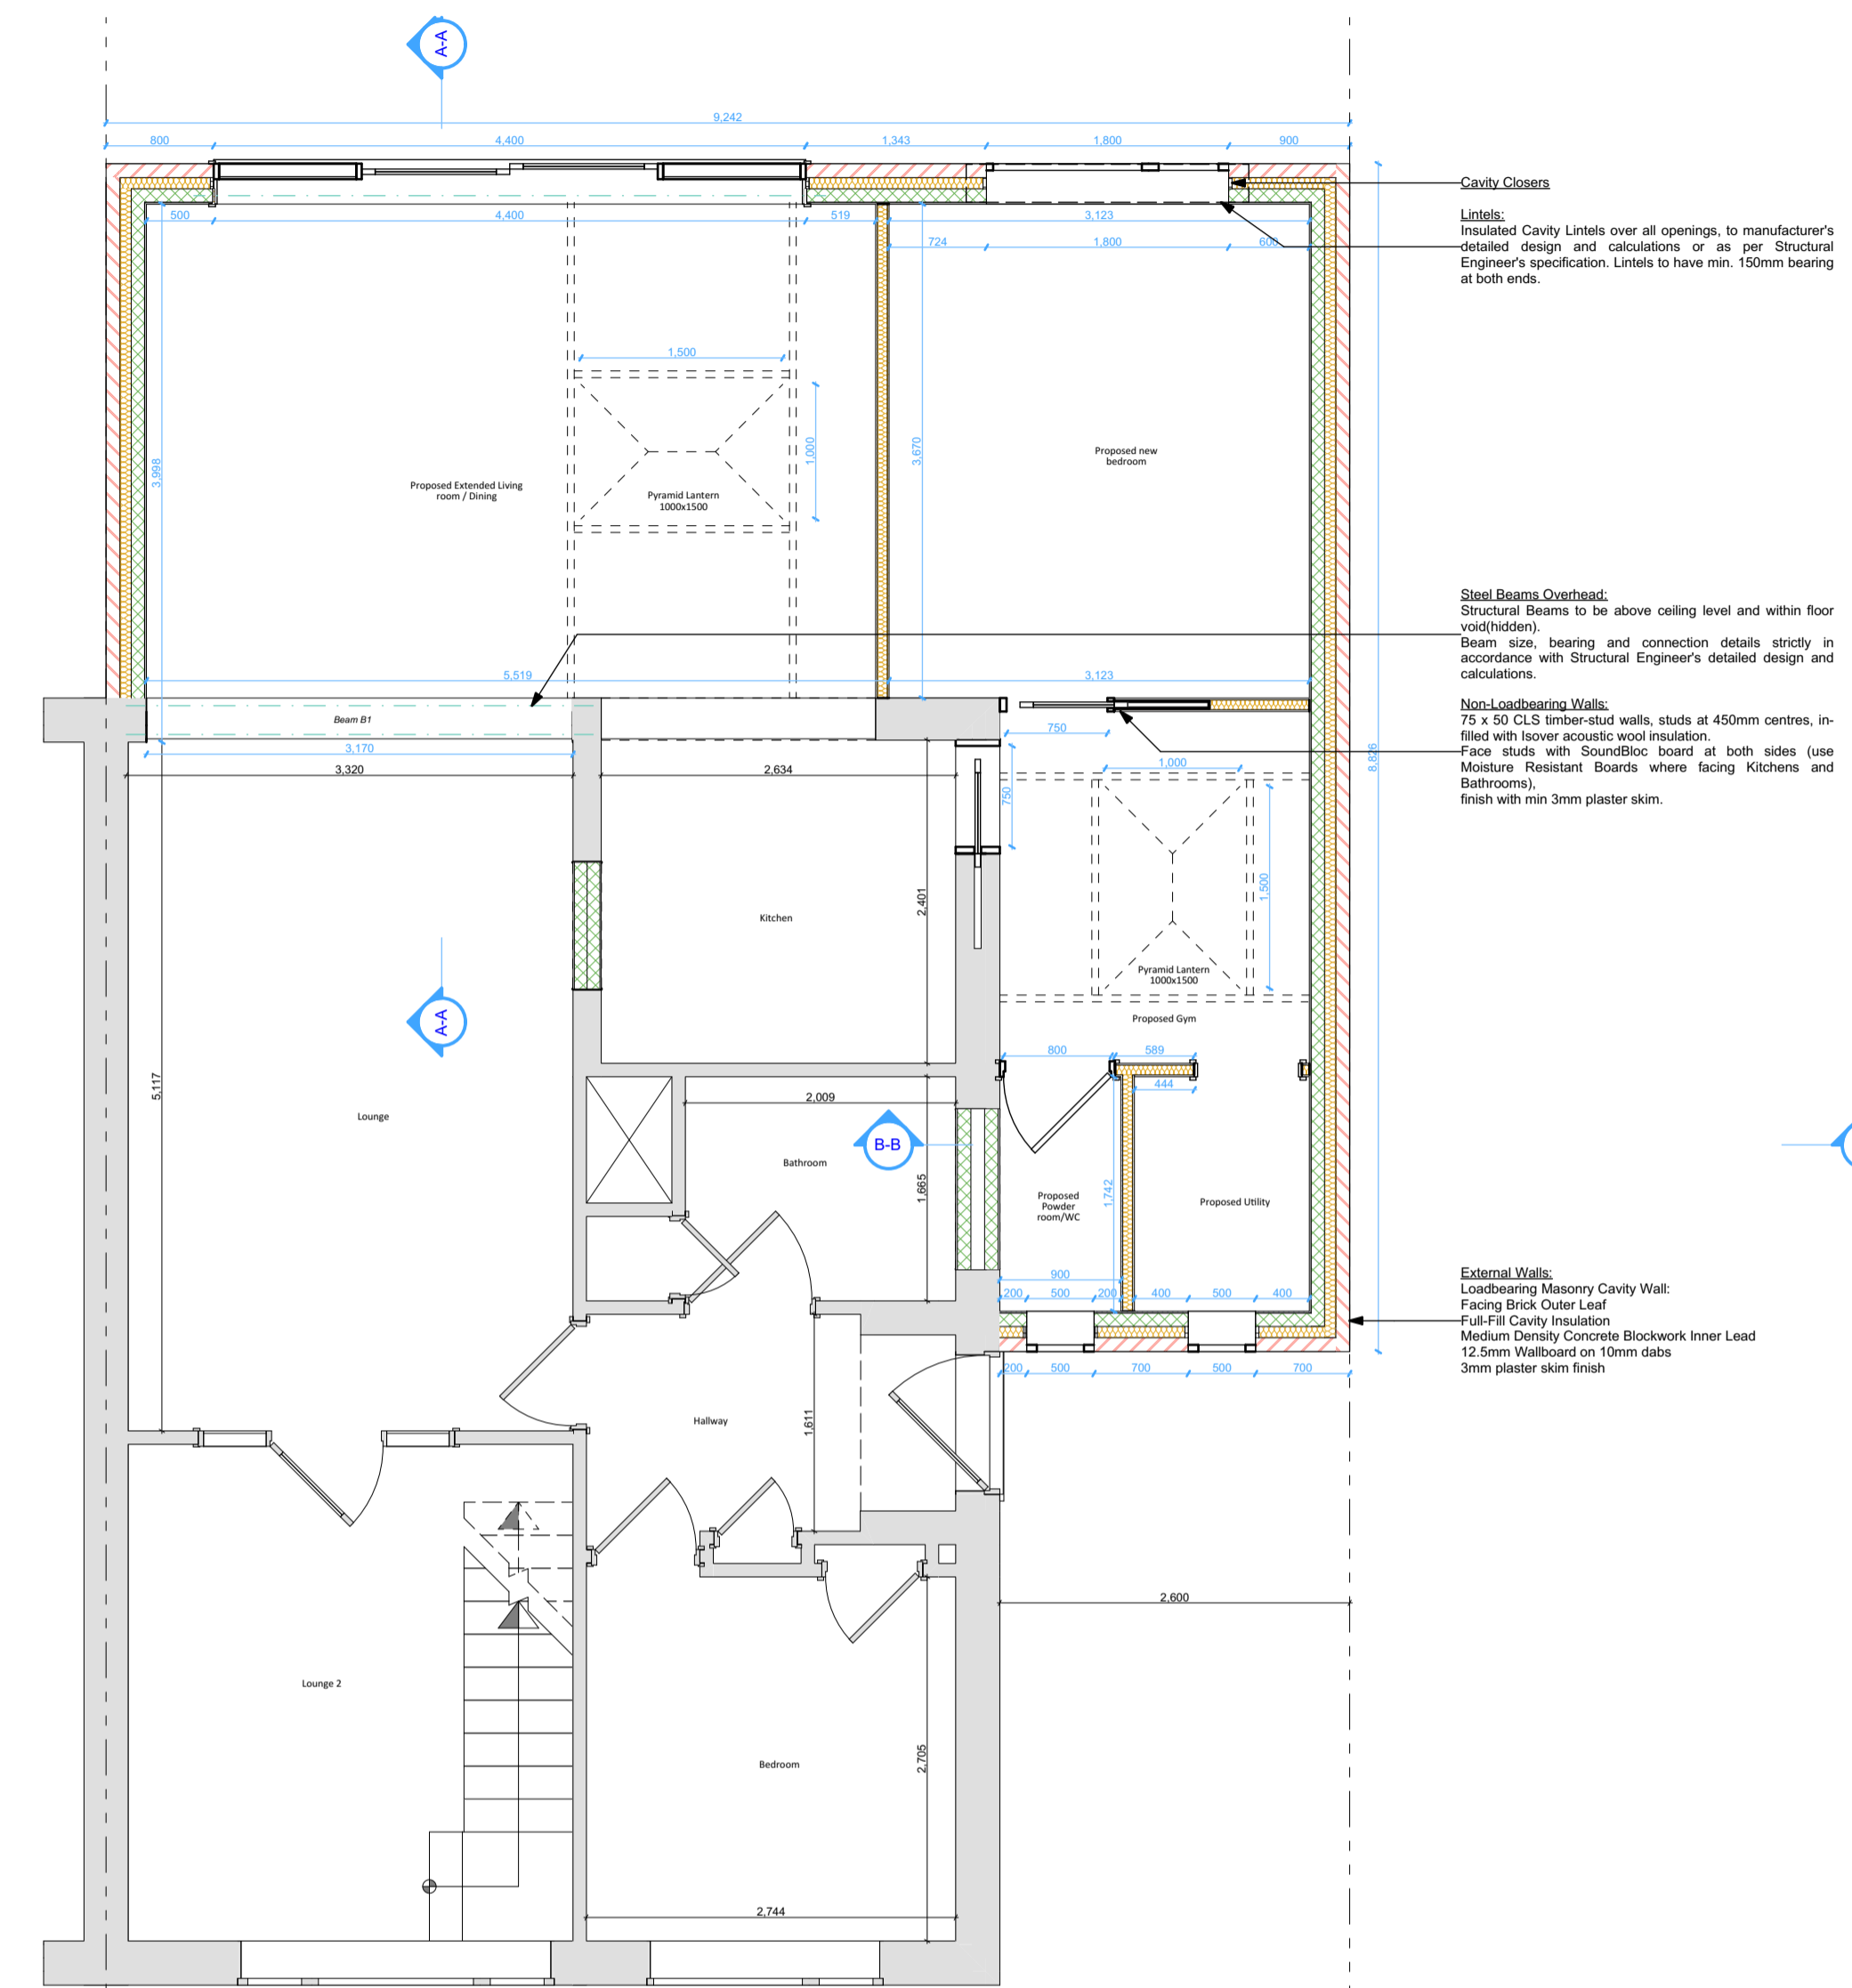

**+00-Ground Floor Plan - Proposed** 1:50


**Cavity Closers:**  
Lintels: Insulated Cavity Lintels over all openings, to manufacturer's detailed design and calculations or as per Structural Engineer's specification. Lintels to have min. 150mm bearing at both ends.

**Steel Beams Overhead:**  
Structural Beams to be above ceiling level and within floor void(400mm).  
Beam size, bearing and connection details strictly in accordance with Structural Engineer's detailed design and calculations.

**Non-Loadbearing Walls:**  
75 x 50 CLS timber-stud walls, studs at 450mm centres, infilled with hollow acoustic wool insulation.  
Floor studs with SoundBloc board at both sides (use Moisture Resistant Boards where facing Kitchens and Bathrooms).  
Finish with min 3mm plaster skim.

**External Walls:**  
Loadbearing Masonry Cavity Wall:  
Facing Brick Outer Leaf  
Full-Fill Cavity Insulation  
Medium Density Concrete Blockwork Inner Leaf  
12.5mm WallBoard on 10mm dabs  
3mm plaster skim finish

All Dims in millimeters unless otherwise stated.  
Do not scale except for planning purposes.  
If in doubt - Ask  
This drawing is confidential and is the property of Keenan Project Designs Ltd.  
© Copyright

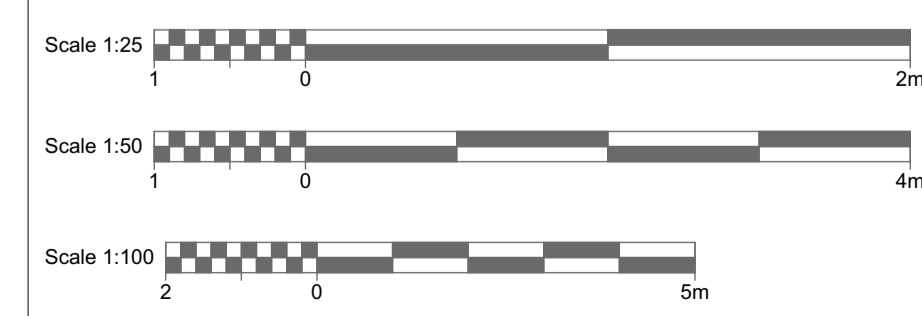

KEENAN  
PROJECT  
DESIGNS

KEENAN PROJECT DESIGNS

CLIENT:  
Saurabh Hirve

ADDRESS:  
31 Woburn Avenue, Gloucester, Tuffley, GL4 0SN

DATE:  
18/05/22

DRAWING SHEET SIZE:  
A1

DRAWN BY:  
Ridhi McGinnigle

DRAWING NUMBER:  
1469 - 01


PROJECT LEAD:  
Amit Gupta

REVISION: G  
18/10/22  
Val Pelovski




Existing Front Elevation

1:50

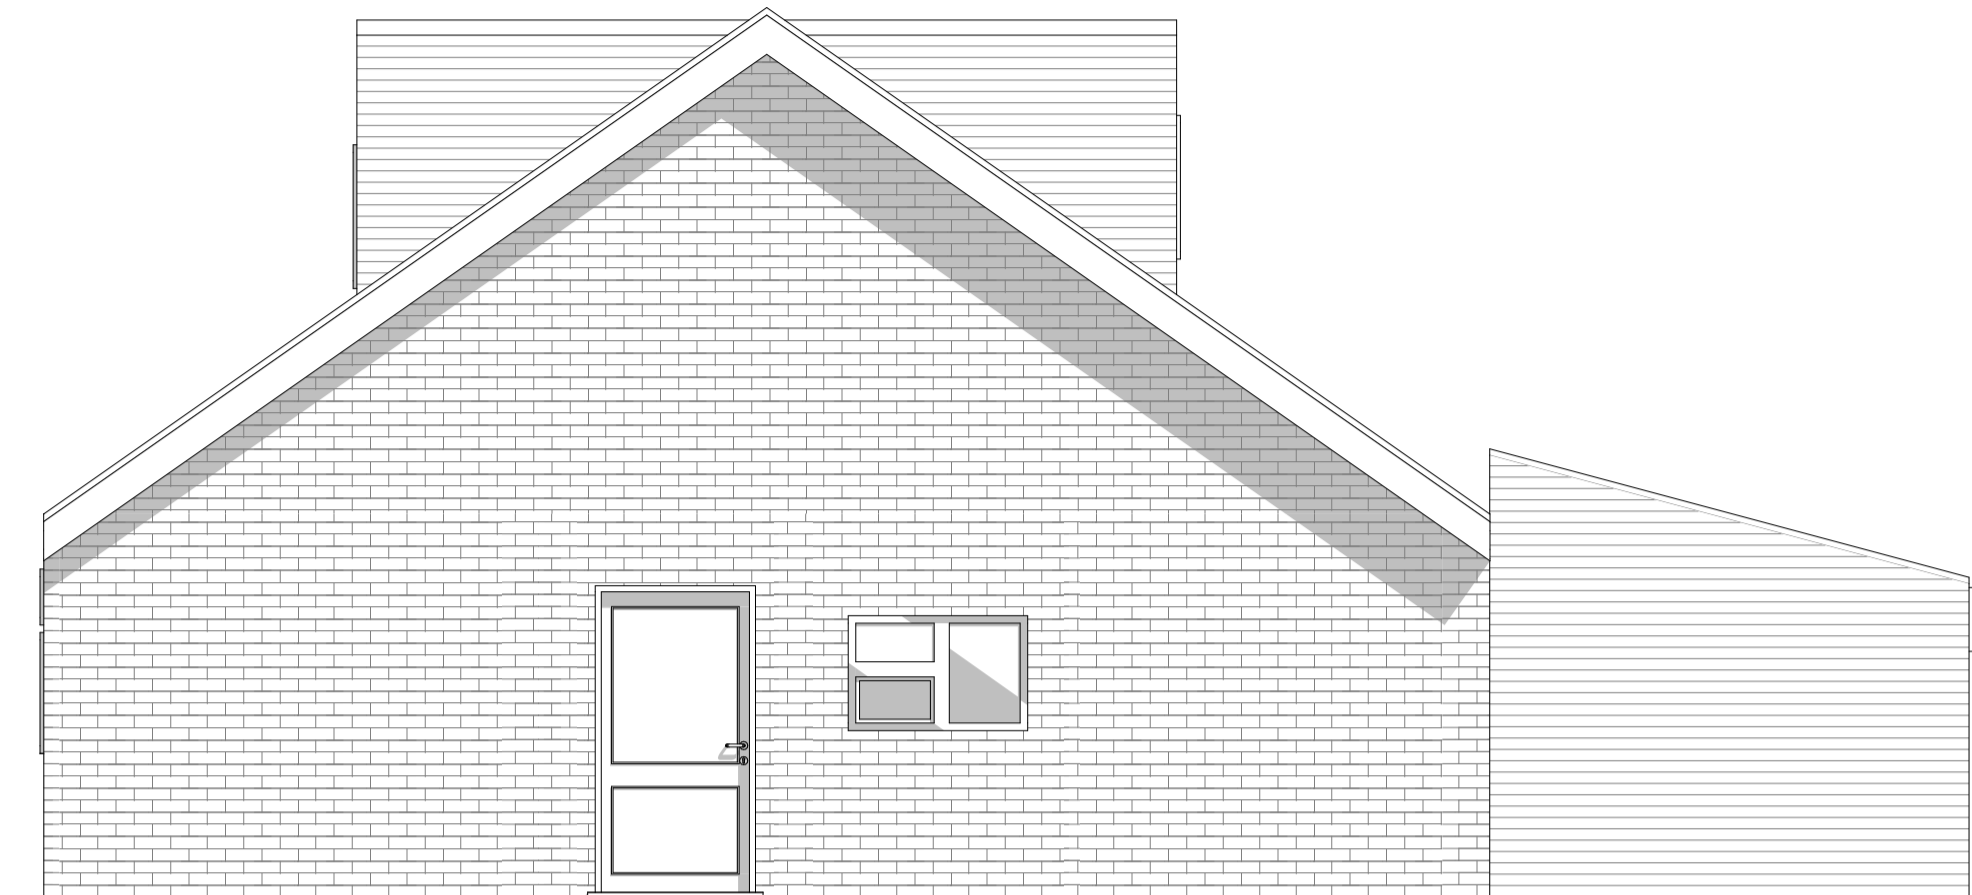


Existing Side 1 Elevation

1:50

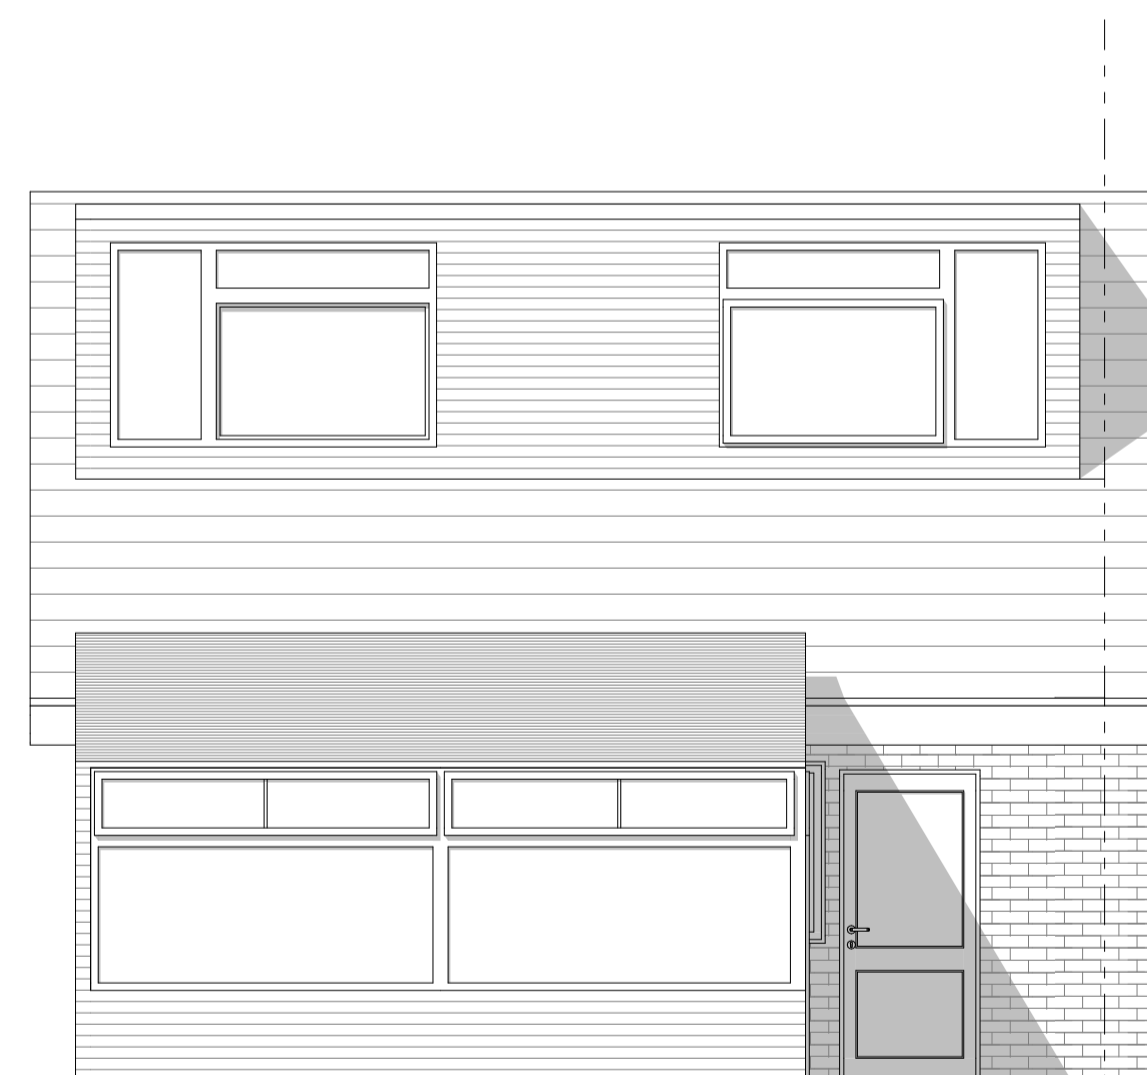

Existing Rear Elevation


1:50

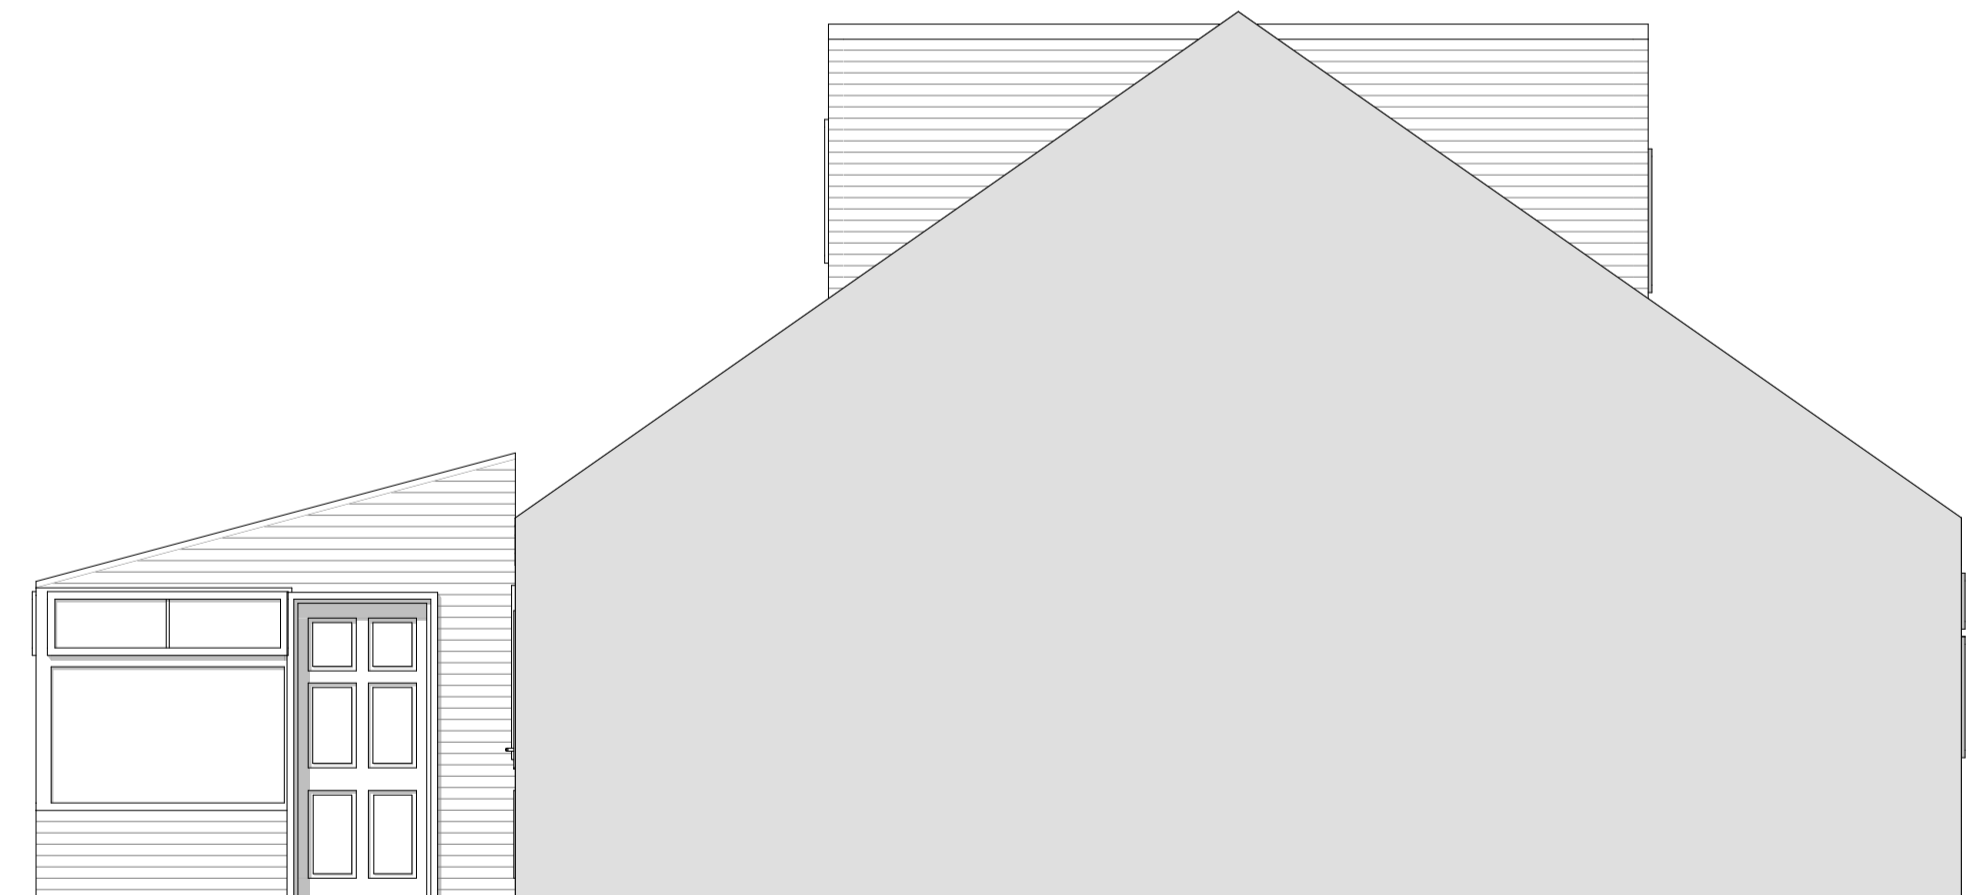

Existing Side 2 Elevation

1:50

All Dims in millimeters unless otherwise stated.  
Do not scale except for planning purposes.  
If in doubt - Ask  
This drawing is confidential and is the property of Keenan Project Designs Ltd.  
© Copyright

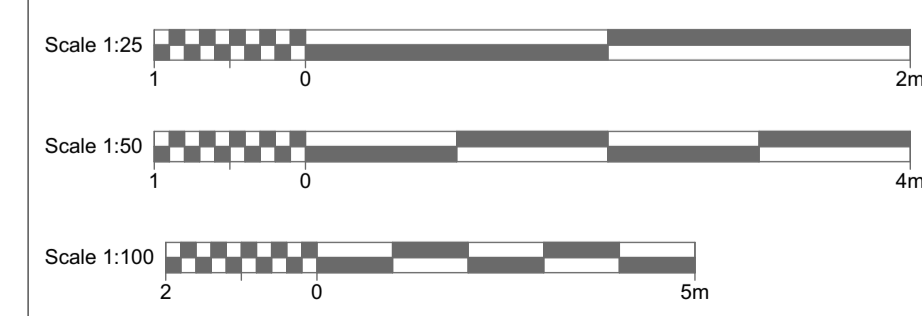

KEENAN  
PROJECT  
DESIGNS

KEENAN PROJECT DESIGNS

CLIENT:  
Saurabh Hirve

DATE:  
18/05/22

DRAWN BY:  
Ridhi McGinnigle

PROJECT LEAD:  
Amit Gupta

ADDRESS:  
31 Woburn Avenue, Gloucester, Tuffley, GL4 0SN

DRAWING SHEET SIZE:  
A1


DRAWING NUMBER:  
1469 - 02

REVISION: G  
18/10/22  
Val Pelovski



**Proposed Front Elevation**

**1:50**

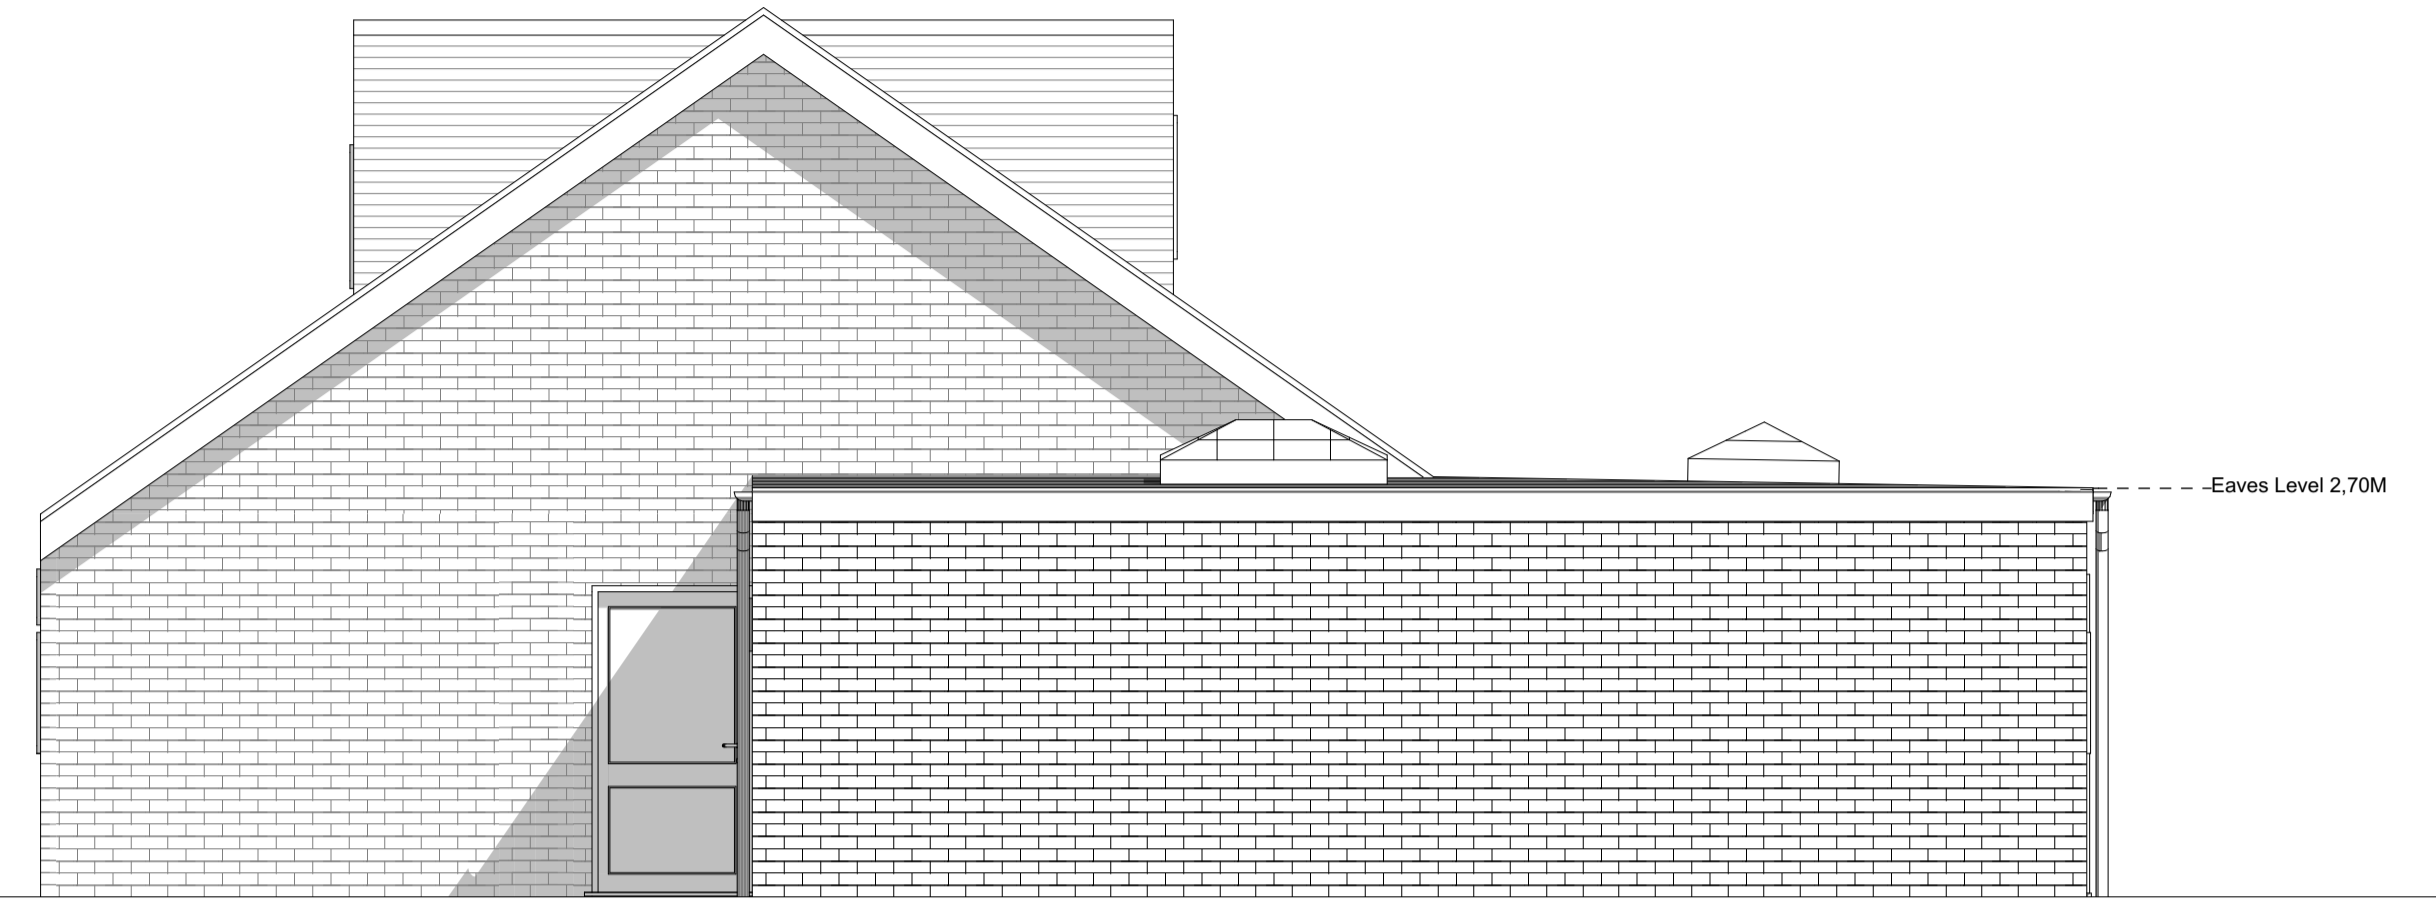


**Proposed Side 1 Elevation**

**1:50**



**Proposed Rear Elevation**


**1:50**

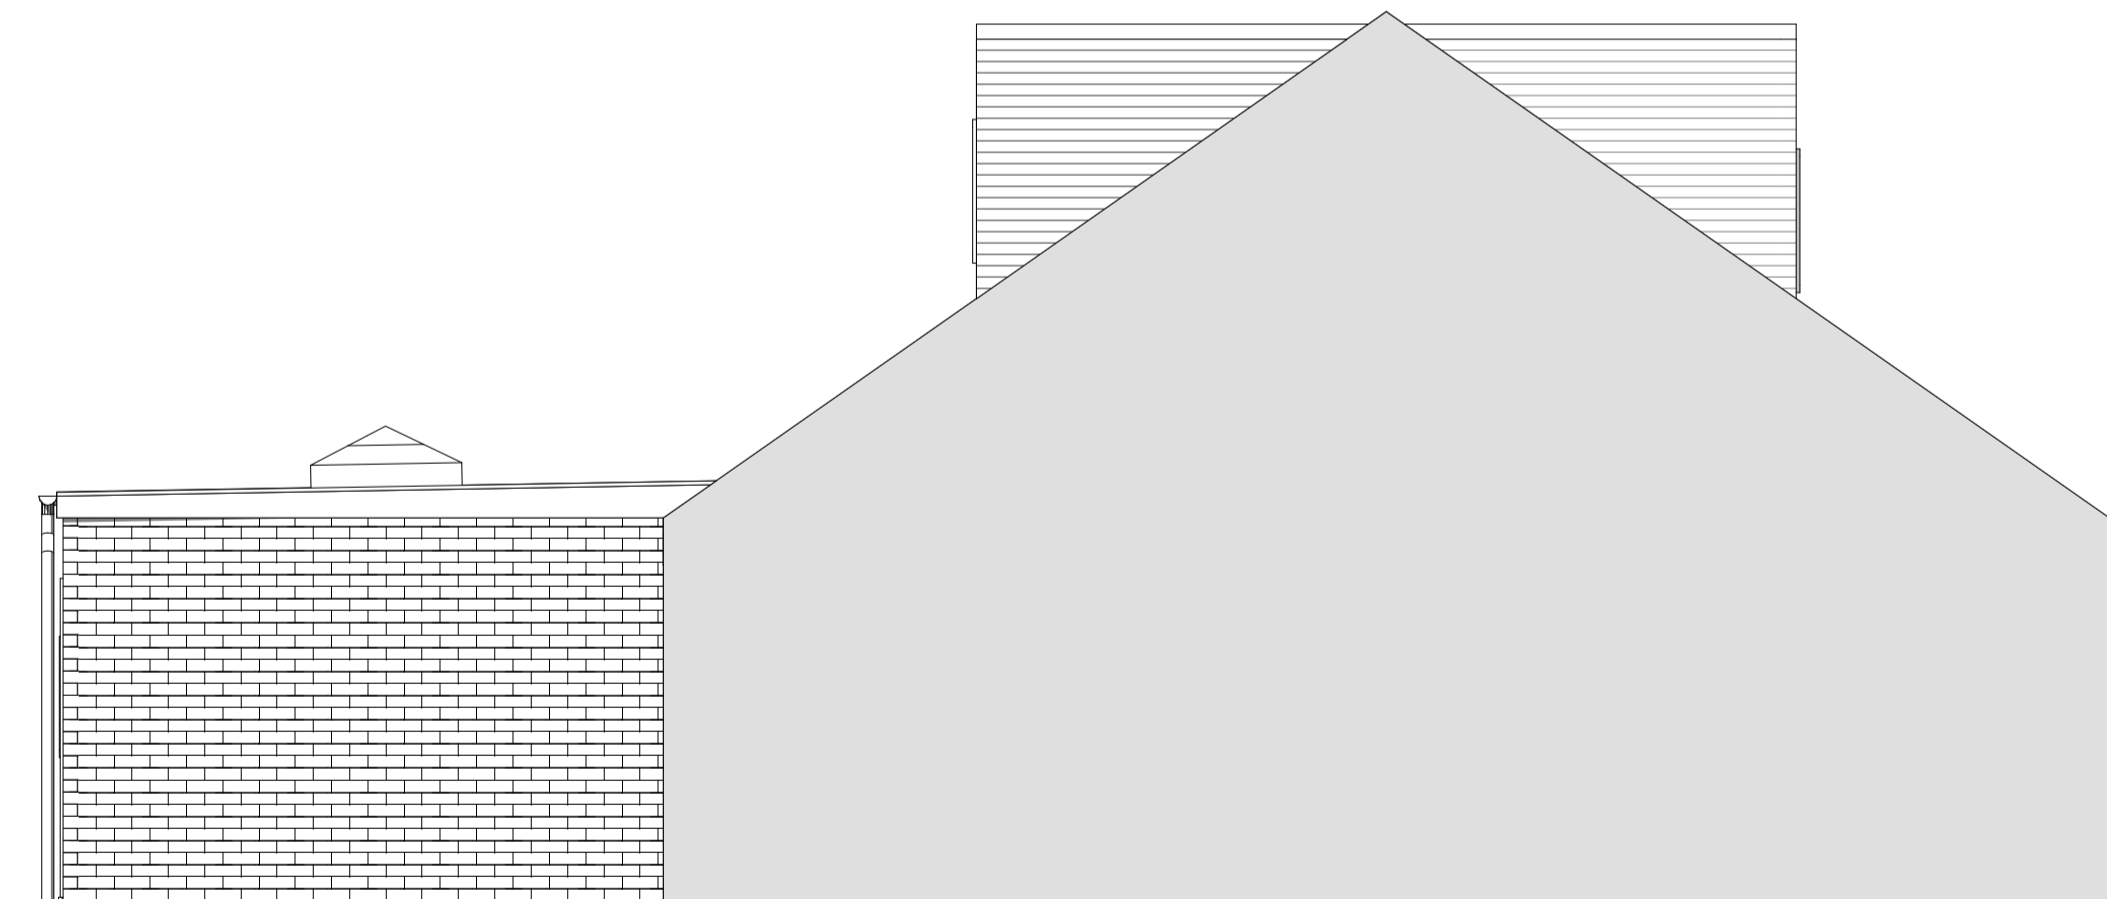

**Proposed Side 2 Elevation**


**1:50**

All Dims in millimeters unless otherwise stated.  
Do not scale except for planning purposes.  
If in doubt - Ask  
This drawing is confidential and is the property of Keenan Project Designs Ltd.  
© Copyright

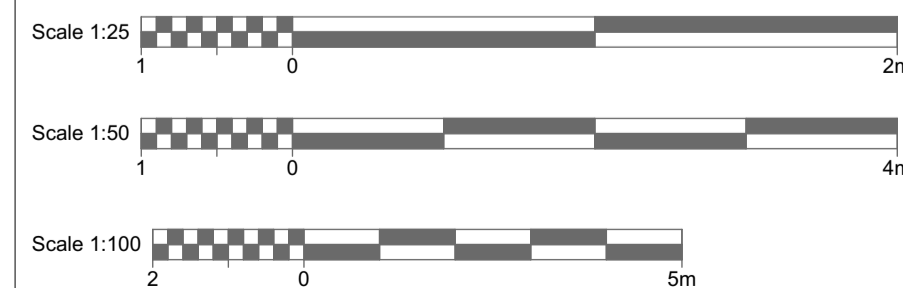

KEENAN  
PROJECT  
DESIGNS

KEENAN PROJECT DESIGNS

 

CLIENT:  
Saurabh Hirve

DATE:  
18/05/22

DRAWN BY:  
Ridhi McGinnigle


PROJECT LEAD:  
Amit Gupta

ADDRESS:  
31 Woburn Avenue, Gloucester, Tuffley, GL4 0SN

DRAWING SHEET SIZE:  
A1


DRAWING NUMBER:  
1469 - 03

REVISION: G  
18/10/22  
Val Pelovski

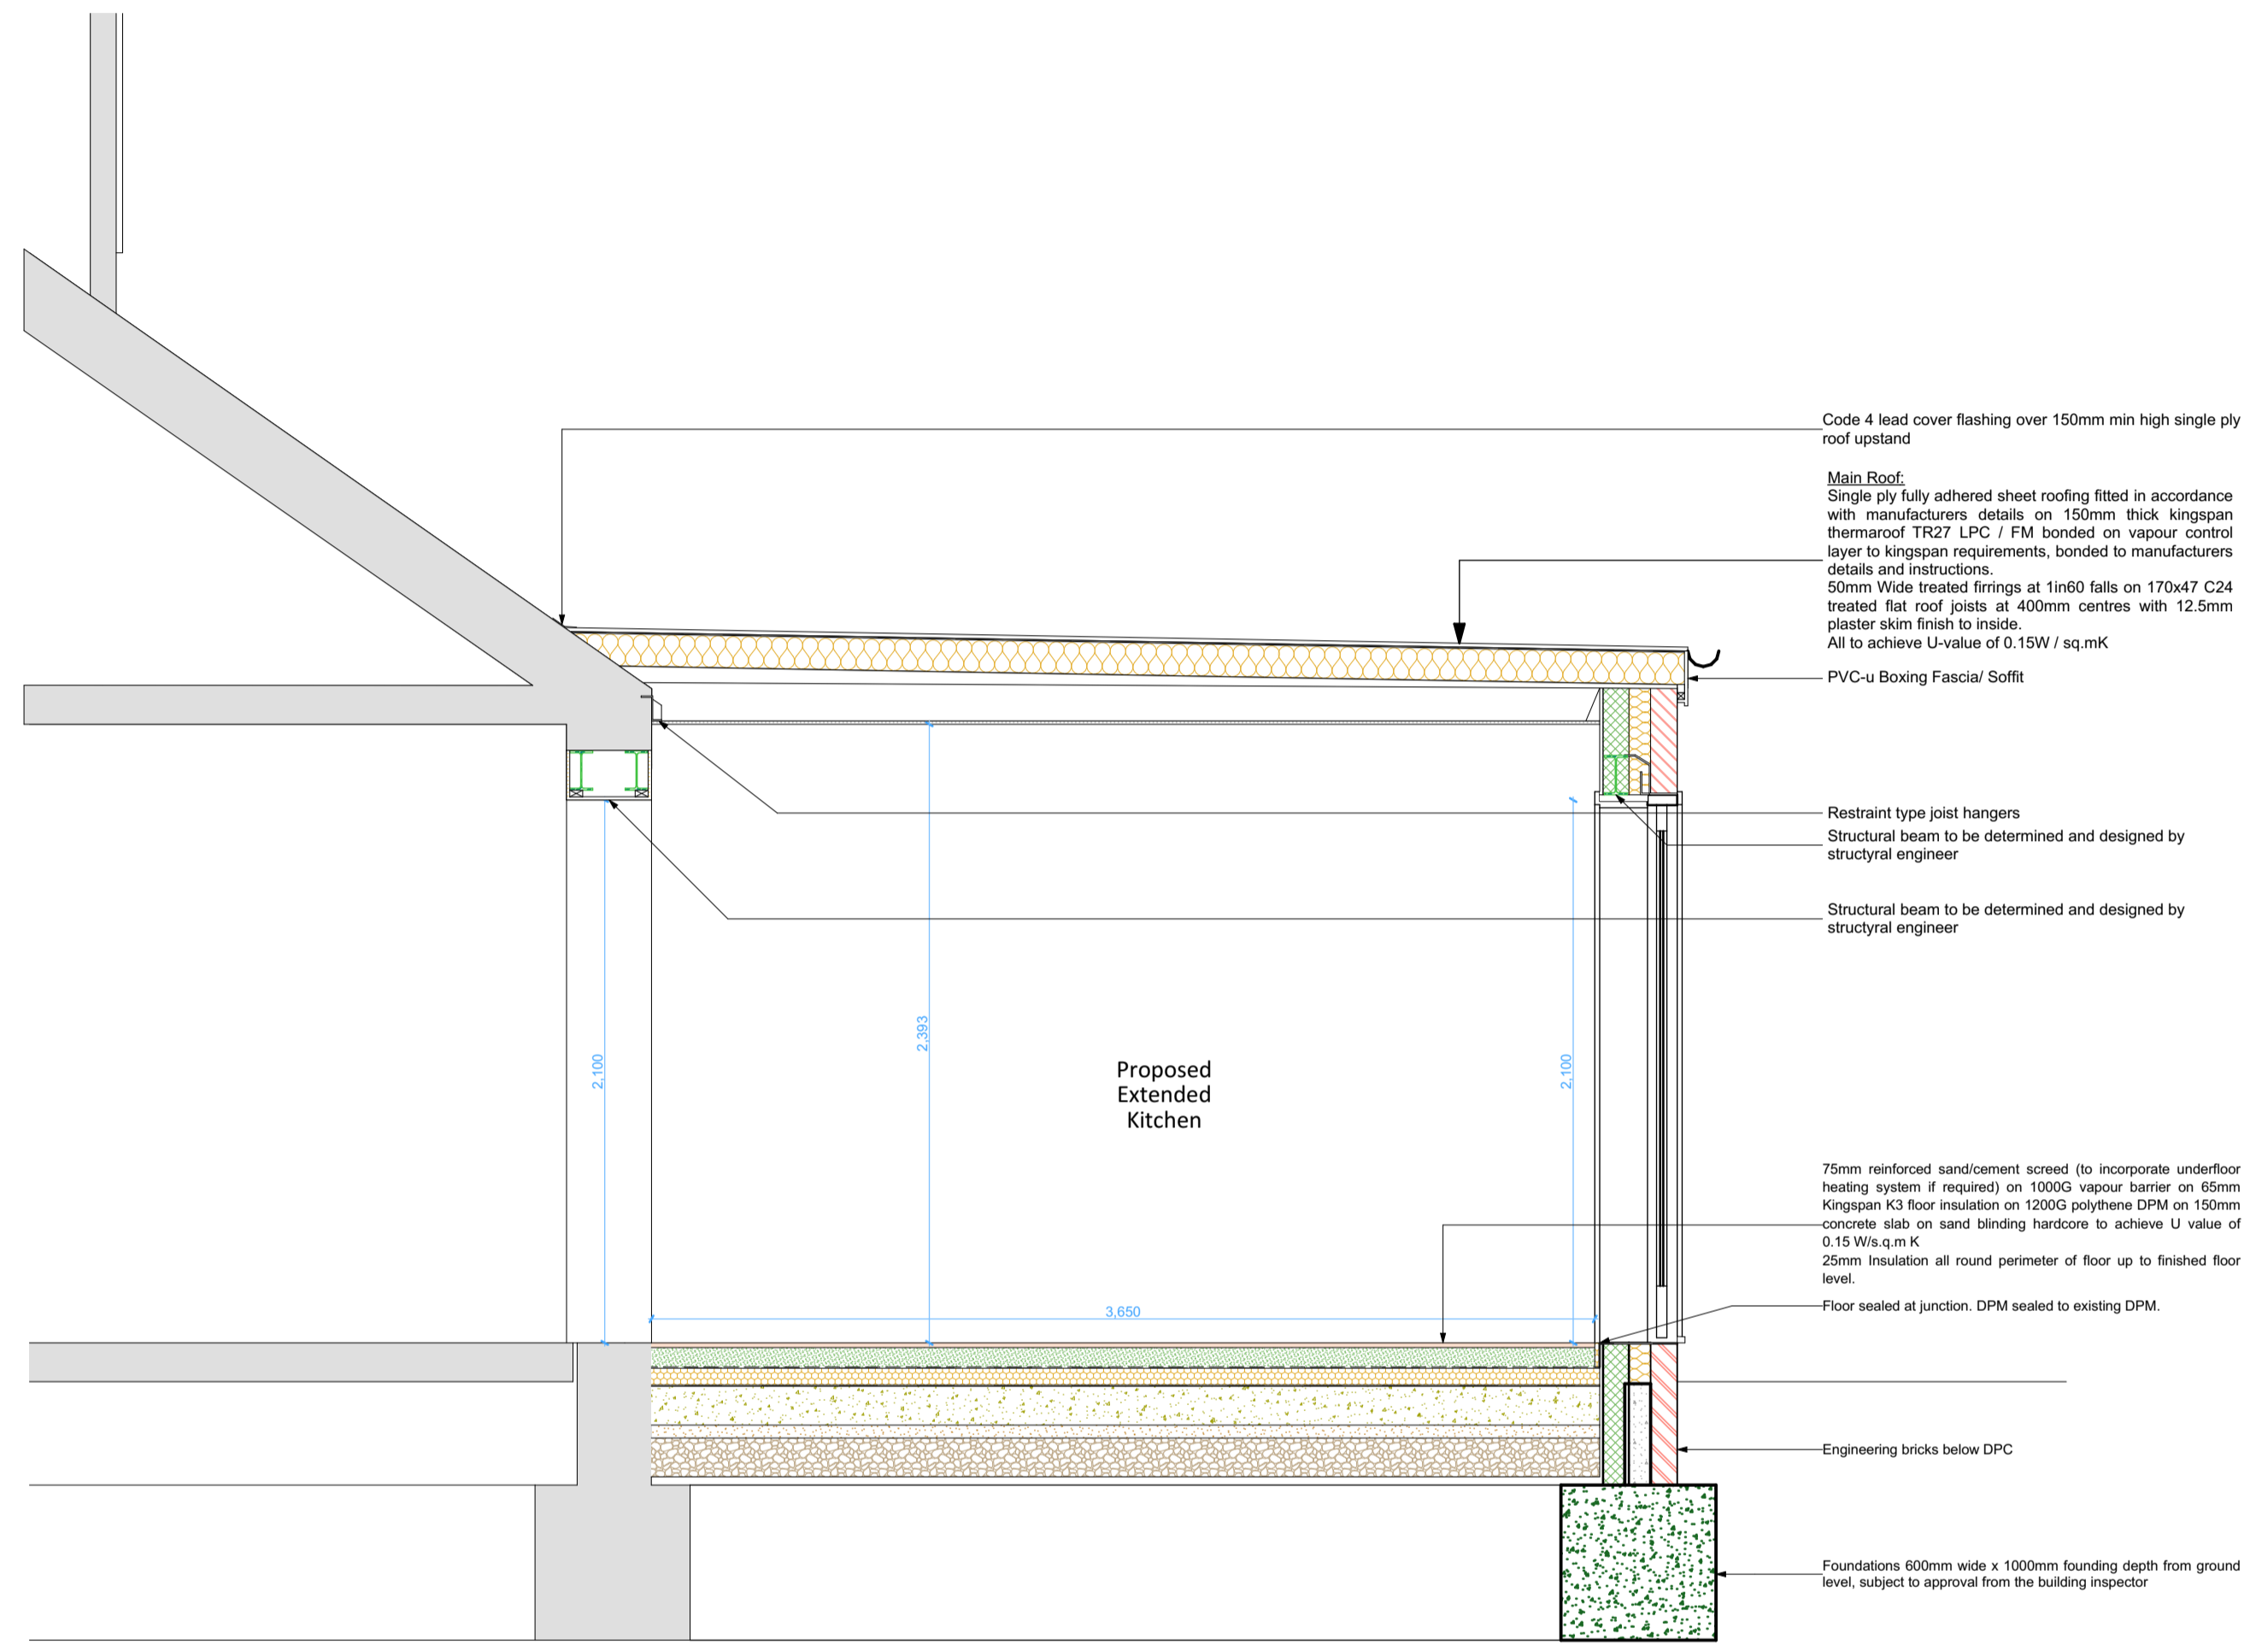

**SECTION A-A**


**1:25**

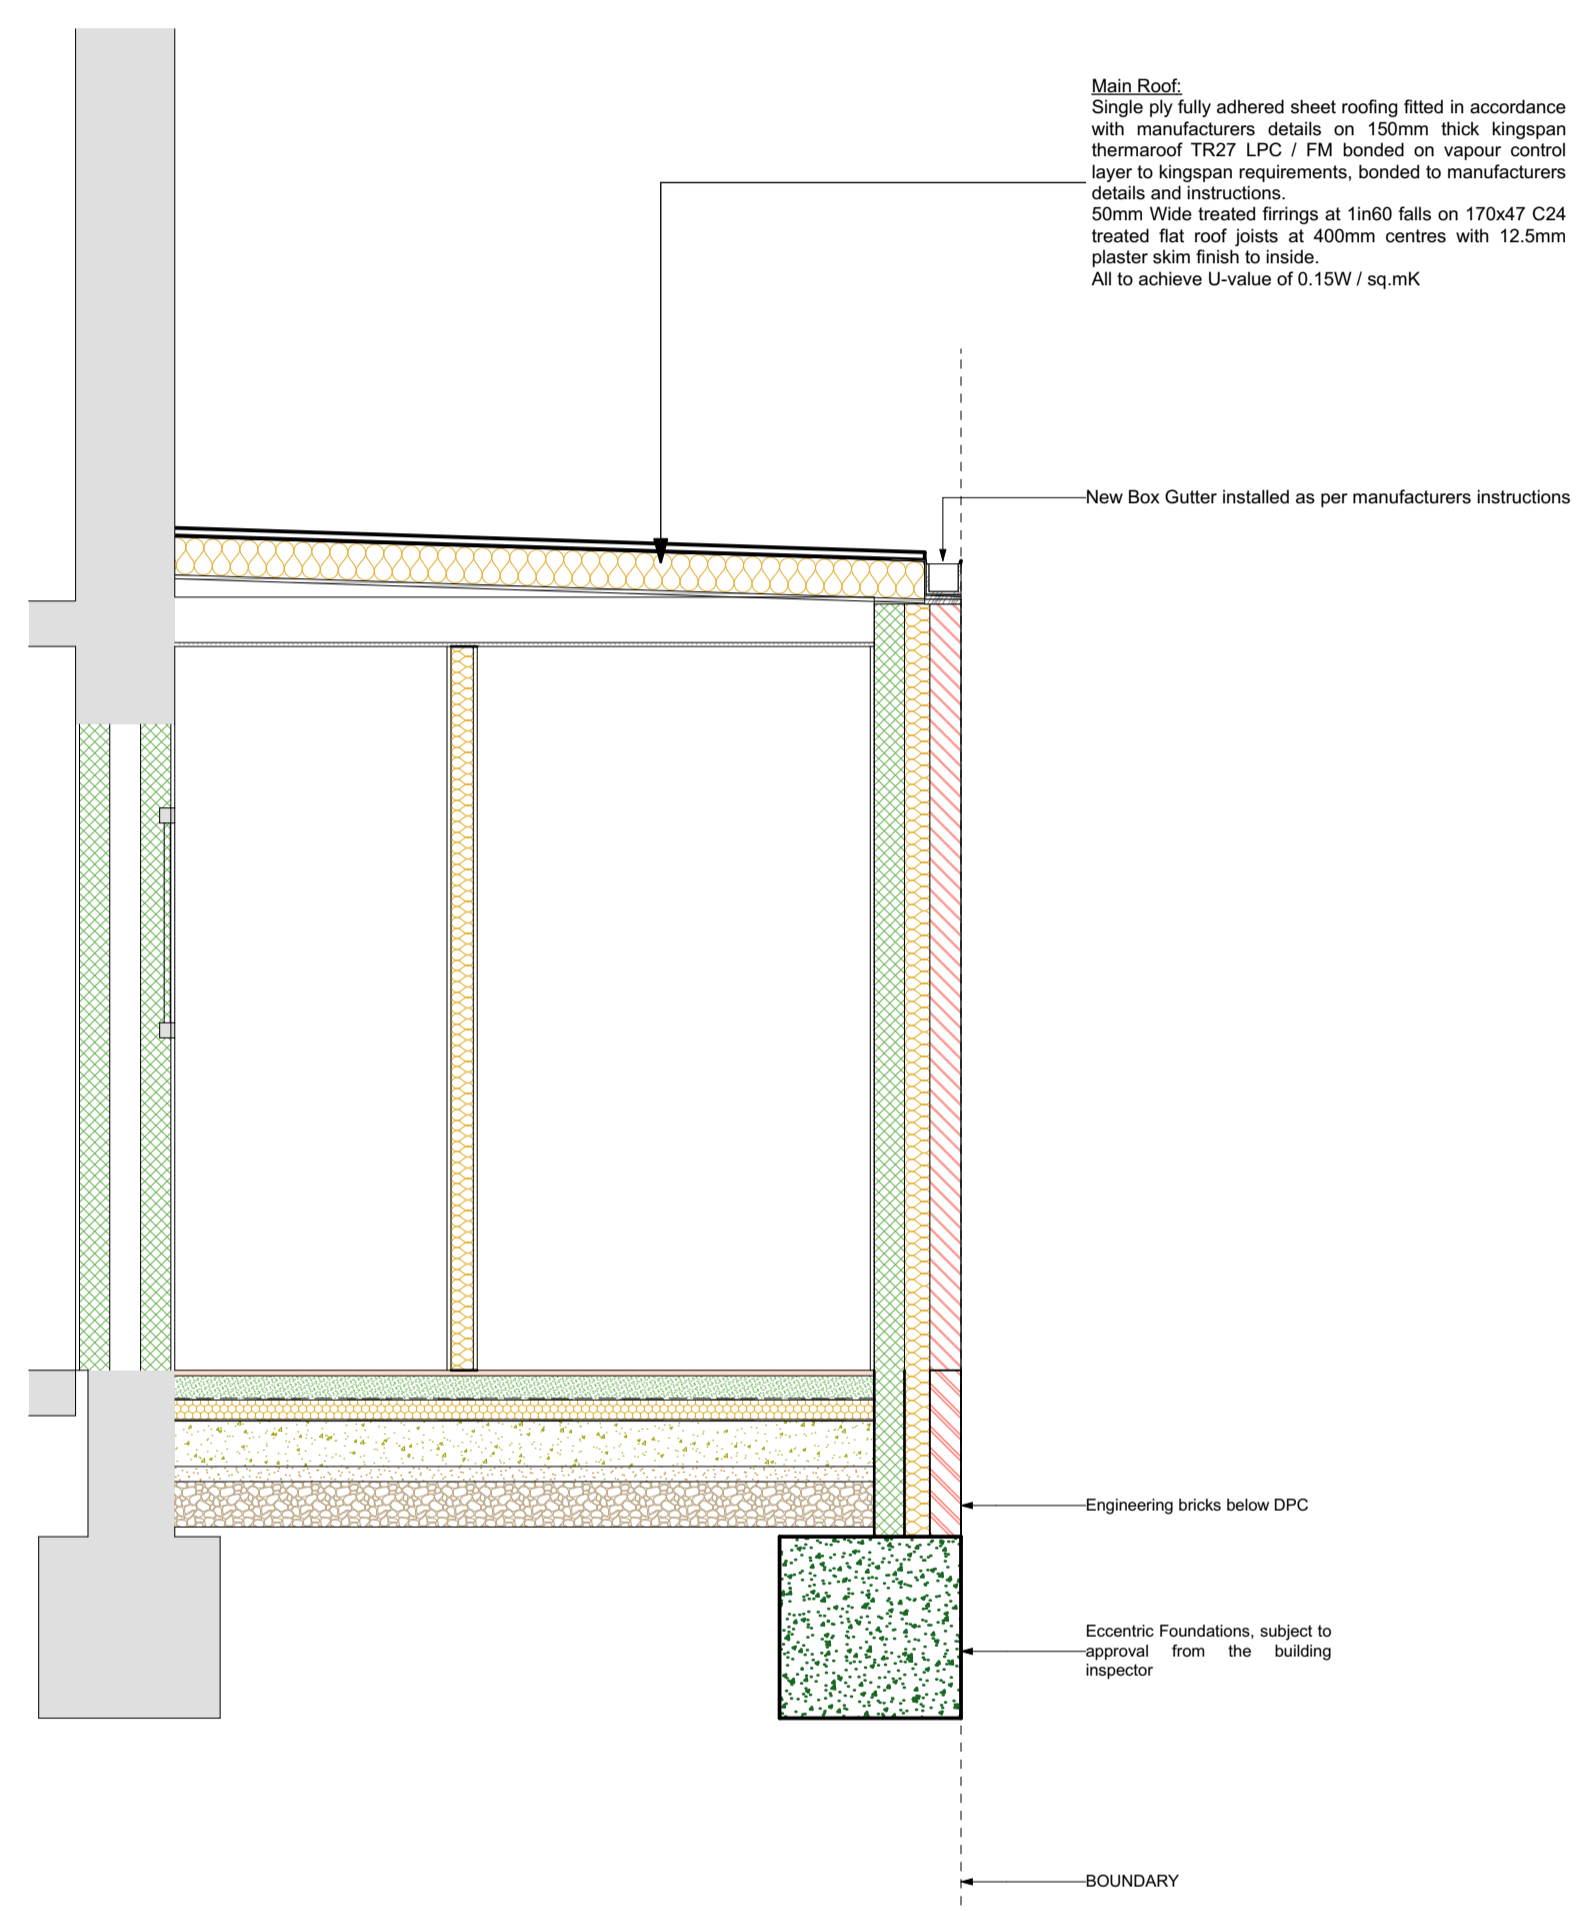

**SECTION B-B**

**1:25**

All Dims in millimeters unless otherwise stated. Do not scale except for planning purposes. If in doubt - Ask  
 This drawing is confidential and is the property of Keenan Project Designs Ltd.  
 © Copyright

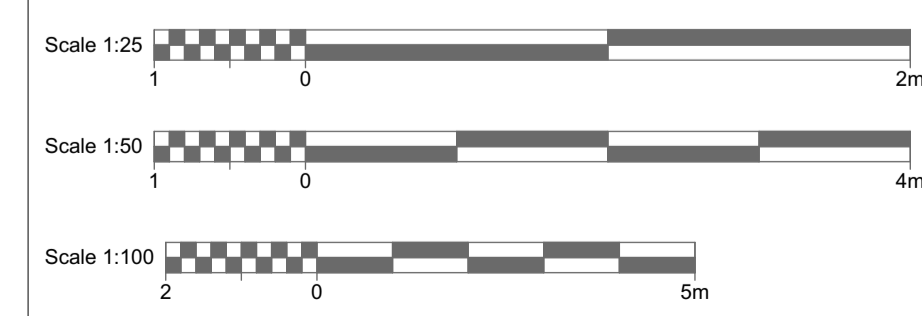

KEENAN  
 PROJECT  
 DESIGNS



CLIENT:  
 Saurabh Hirve

DATE:  
 18/05/22

DRAWN BY:  
 Ridhi McGinnigle

PROJECT LEAD:  
 Amit Gupta

ADDRESS:  
 31 Woburn Avenue, Gloucester, Tuffley, GL4 0SN

DRAWING SHEET SIZE:  
 A1


DRAWING NUMBER:  
 1469 - 04

REVISION: G  
 18/10/22  
 Val Pelovski




**Proposed Site Layout**

**1:500**

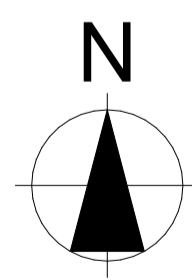


All Dims in millimeters unless otherwise stated.  
Do not scale except for planning purposes.  
If in doubt - Ask  
  
This drawing is confidential and is the property of Keenan Project Designs Ltd.  
© Copyright

 

KEENAN  
PROJECT  
DESIGNS

KEENAN PROJECT DESIGNS

 

CLIENT:  
Saurabh Hirve

ADDRESS:  
31 Woburn Avenue, Gloucester, Tuffley, GL4  
0SN

DATE:  
18/05/22


DRAWING SHEET SIZE:  
A1

DRAWN BY:  
Ridhi McGinnigle

DRAWING NUMBER:  
1469 - 05


PROJECT LEAD:  
Amit Gupta

REVISION: G  
18/10/22  
Val Pelovski

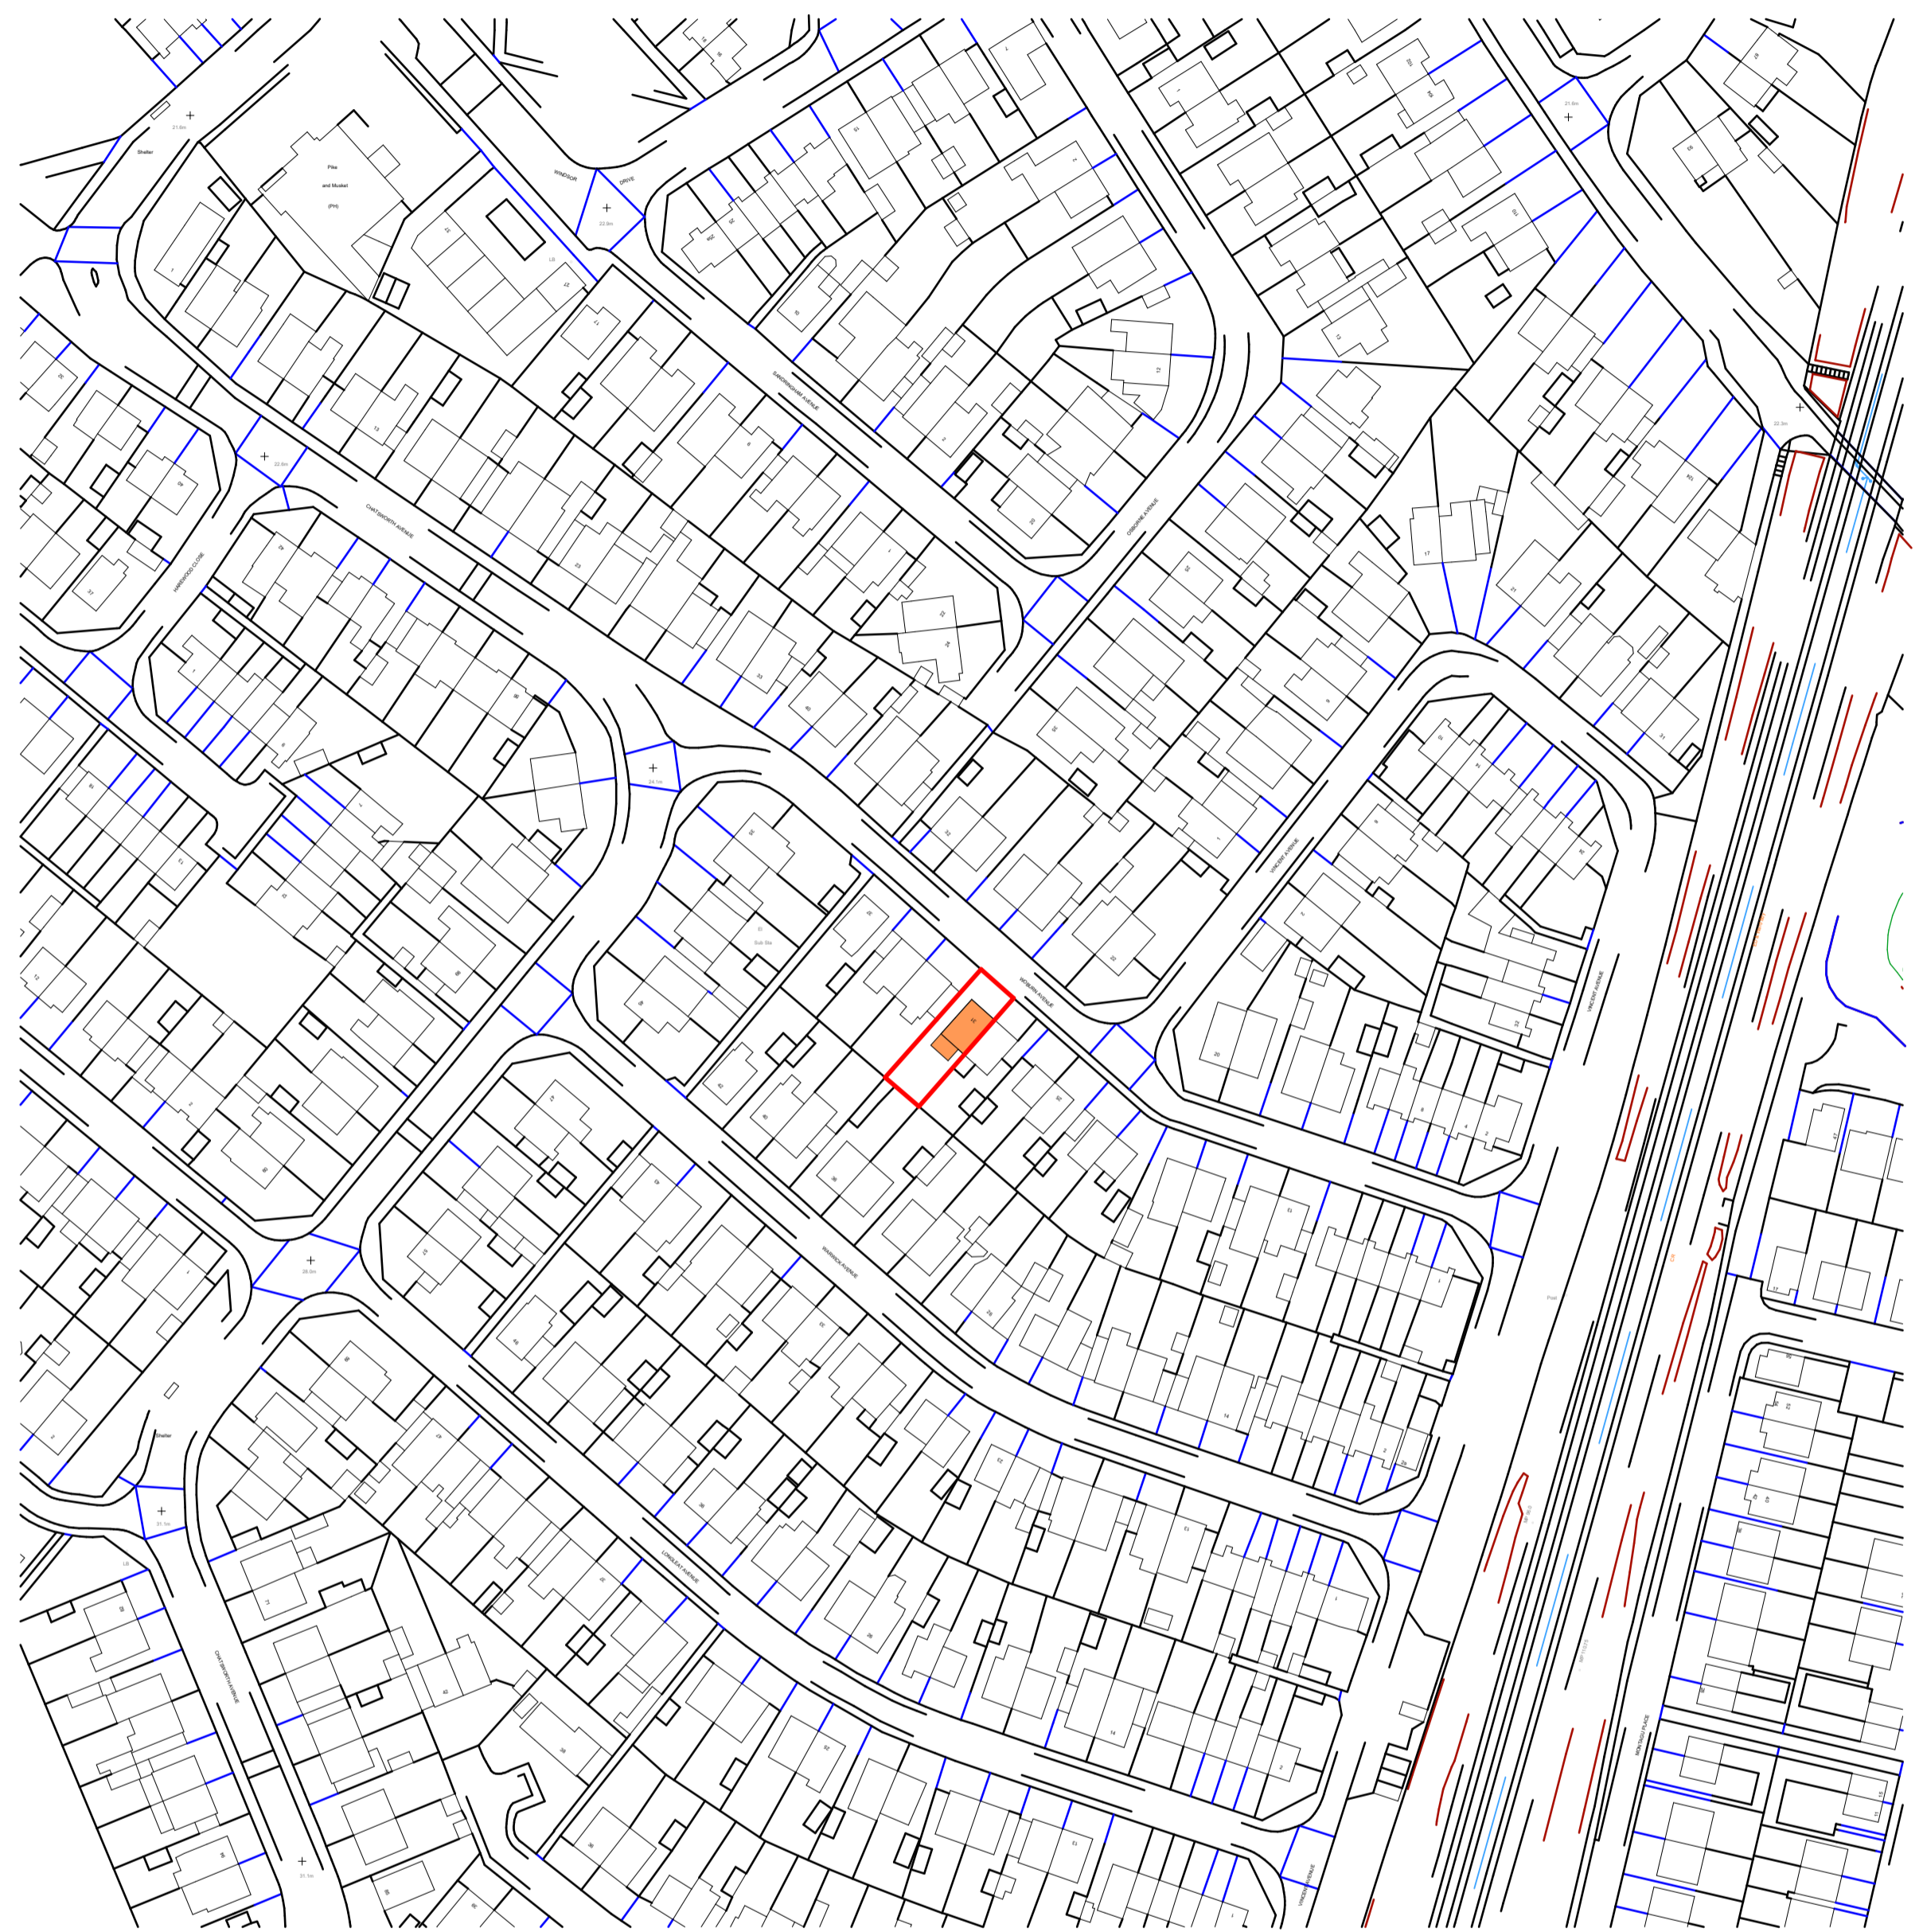

Existing Block Plan

1:1250

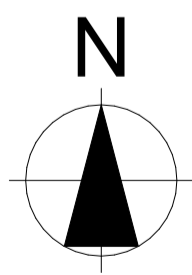


All Dims in millimeters unless otherwise stated.  
Do not scale except for planning purposes.  
If in doubt - Ask  
  
This drawing is confidential and is the property of Keenan Project Designs Ltd.  
© Copyright



KEENAN  
PROJECT  
DESIGNS

KEENAN PROJECT DESIGNS

 

CLIENT:  
Saurabh Hirve

ADDRESS:  
31 Woburn Avenue, Gloucester, Tuffley, GL4  
0SN

DATE:  
18/05/22

DRAWING SHEET SIZE:  
A1

DRAWN BY:  
Ridhi McGinnigle

DRAWING NUMBER:  
1469 - 06


PROJECT LEAD:  
Amit Gupta

REVISION: G  
18/10/22  
Val Pelovski




**Proposed Site Layout**

**1:500**

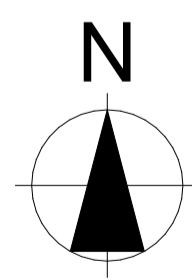


All Dims in millimeters unless otherwise stated.  
Do not scale except for planning purposes.  
If in doubt - Ask  
  
This drawing is confidential and is the property of Keenan Project Designs Ltd.  
© Copyright

 

KEENAN  
PROJECT  
DESIGNS

KEENAN PROJECT DESIGNS

 

CLIENT:  
Saurabh Hirve

ADDRESS:  
31 Woburn Avenue, Gloucester, Tuffley, GL4  
0SN

DATE:  
18/05/22

DRAWING SHEET SIZE:  
A1

DRAWN BY:  
Ridhi McGinnigle

DRAWING NUMBER:  
1469 - 07

PROJECT LEAD:  
Amit Gupta

REVISION: G  
18/10/22  
Val Pelovski

