



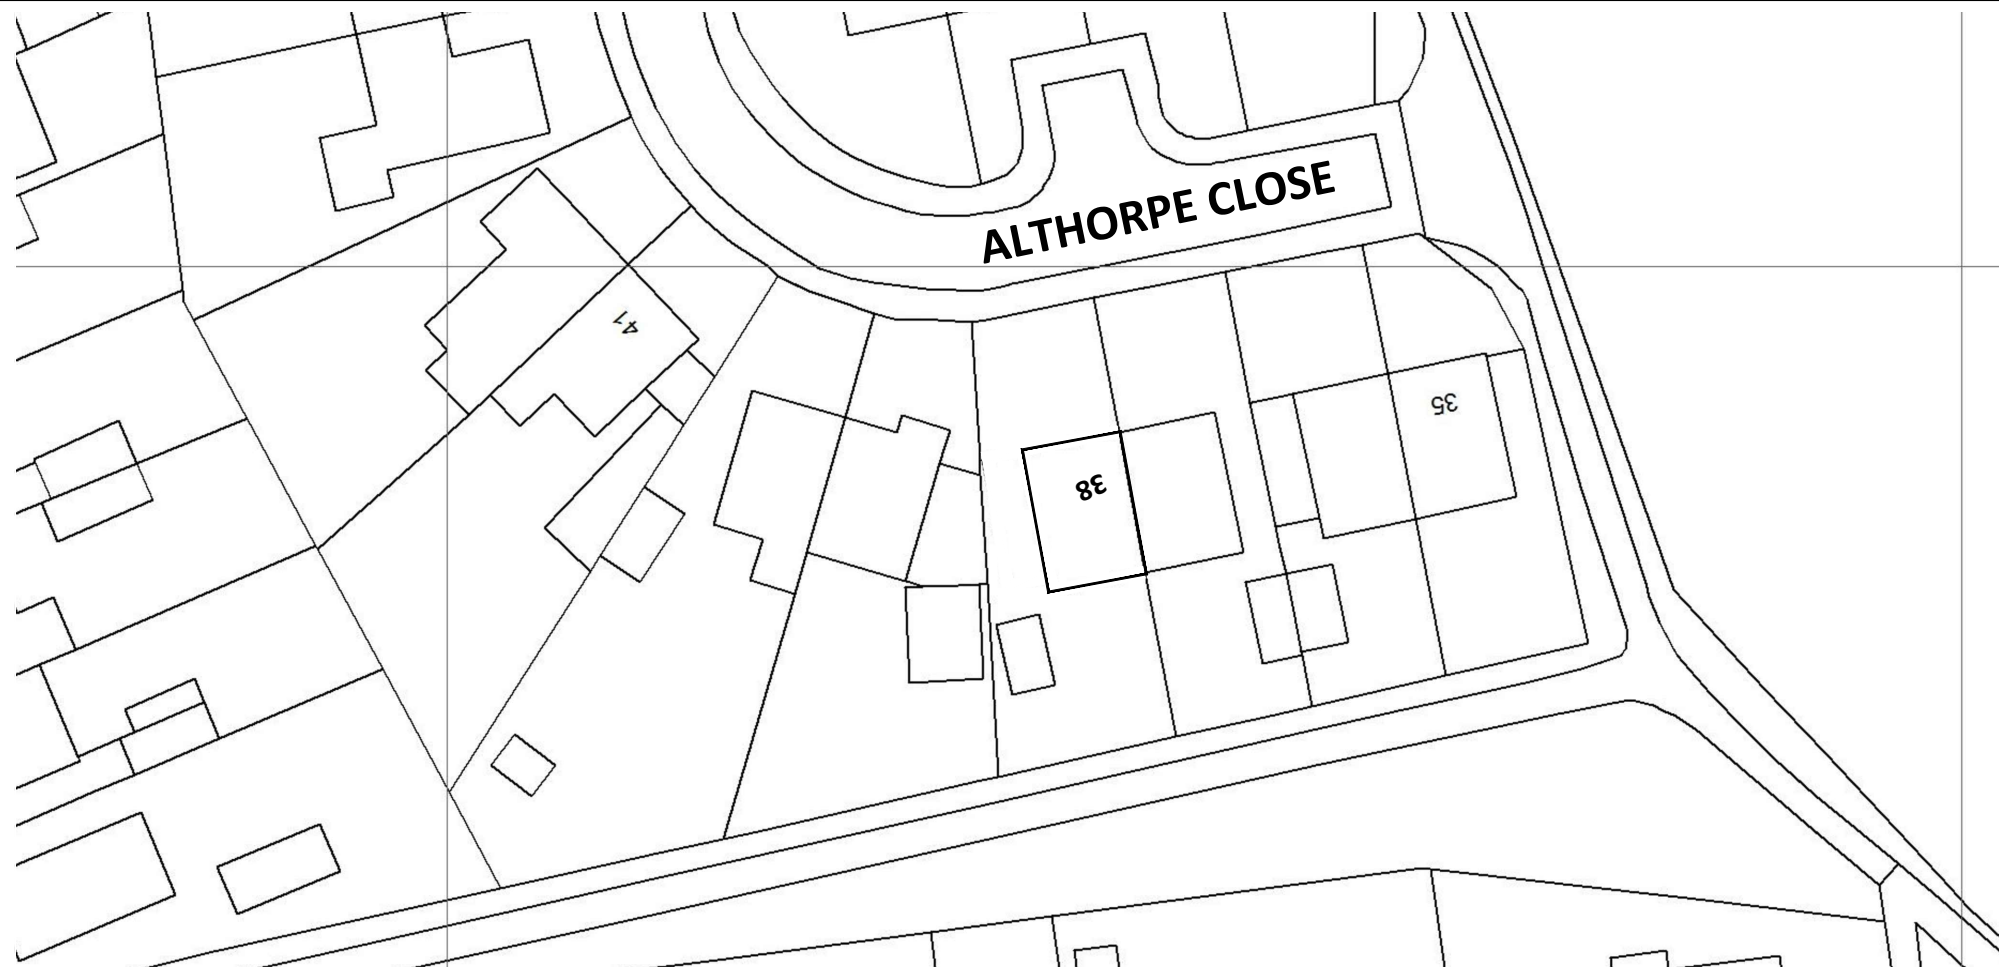

SCALE 1:1250

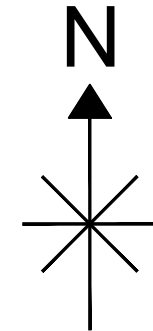



SCALE 1:500

  
**Digital Planit**™  
 designing your world...  
 2 Fitzhardinge Way  
 Berkeley  
 Glos  
 GL13 9EG

<b>Client:</b>  <b>TAMSIN PARKINS</b> 38 ALTHORP CLOSE, TUFFLEY, GL4 0XP	<b>Description:</b>  <b>Existing Location Plan</b>
<b>Drawn:</b> DS	<b>Job:</b> 543391-B
<b>Scale @ A3:</b> AS SHOWN	
<b>Date:</b> 09.06.22	
<b>Dwg No:</b> 543391-B-22-6	



SCALE 1:1250

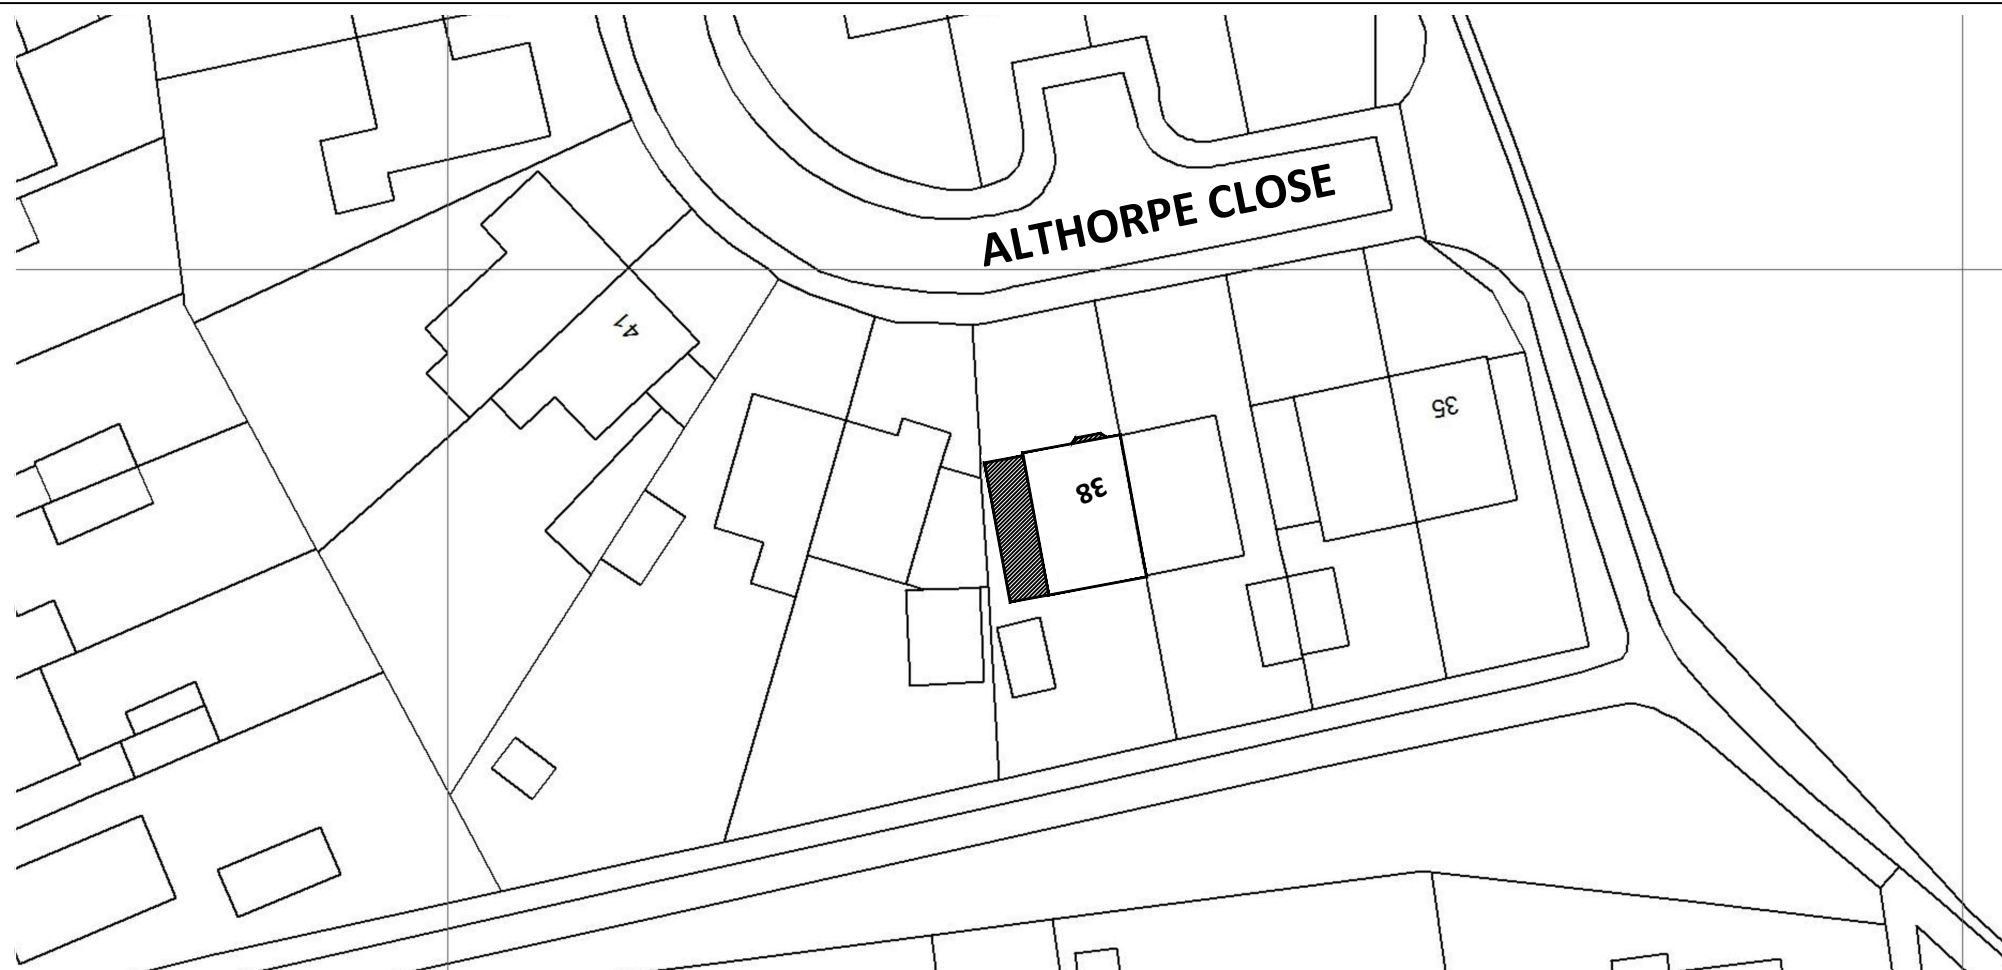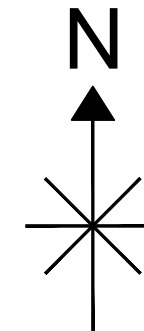


SCALE 1:500

  
**Digital Planit**™  
 designing your world...  
 2 Fitzhardinge Way  
 Berkeley  
 Glos  
 GL13 9EG


<b>Client:</b>  <b>TAMSIN PARKINS</b> 38 ALTHORP CLOSE, TUFFLEY, GL4 0XP	<b>Description:</b>  <b>Proposed Location Plan</b>
<b>Drawn:</b> DS	<b>Job:</b> 543391-B
<b>Scale @ A3:</b> AS SHOWN	
<b>Date:</b> 09.06.22	
<b>Dwg No:</b> 543391-B-22-7	




**FRONT ELEVATION**

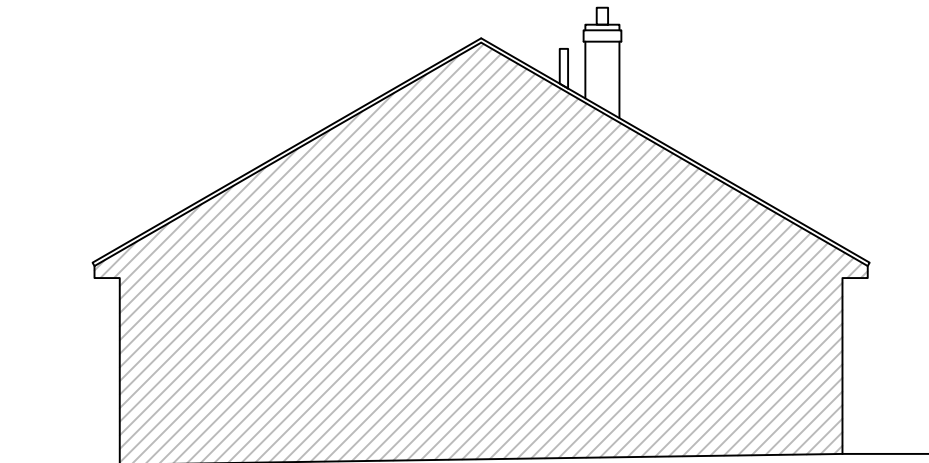

**LEFT ELEVATION**

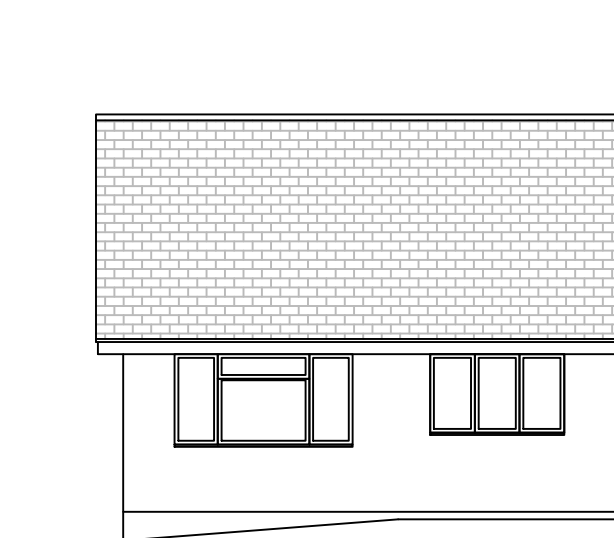



**REAR ELEVATION**

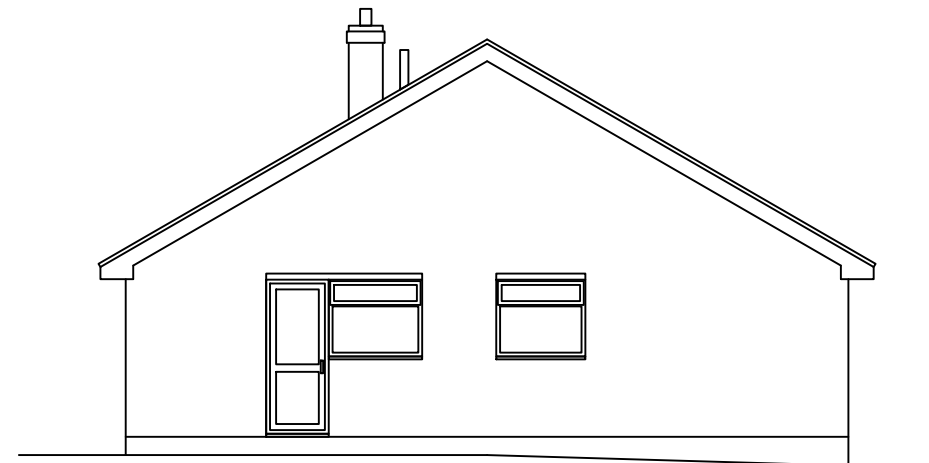

**RIGHT ELEVATION**


  
**Digital Planit**™  
 designing your world....  
 2 Fitzhardinge Way  
 Berkeley  
 Glos  
 GL13 9EG  
[REDACTED]

<b>Client:</b>  <b>TAMSIN PARKINS</b> 38 ALTHORP CLOSE, TUFFLEY, GL4 0XP	<b>Description:</b>  <b>Existing Elevations</b>
<b>Drawn:</b> DS	<b>Job:</b> 543391-B
<b>Scale @ A3:</b> 1:100	
<b>Date:</b> 09.06.22	
<b>Dwg No:</b> 543391-B-22-4	

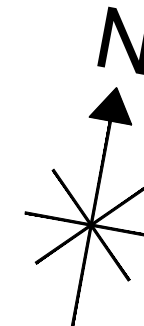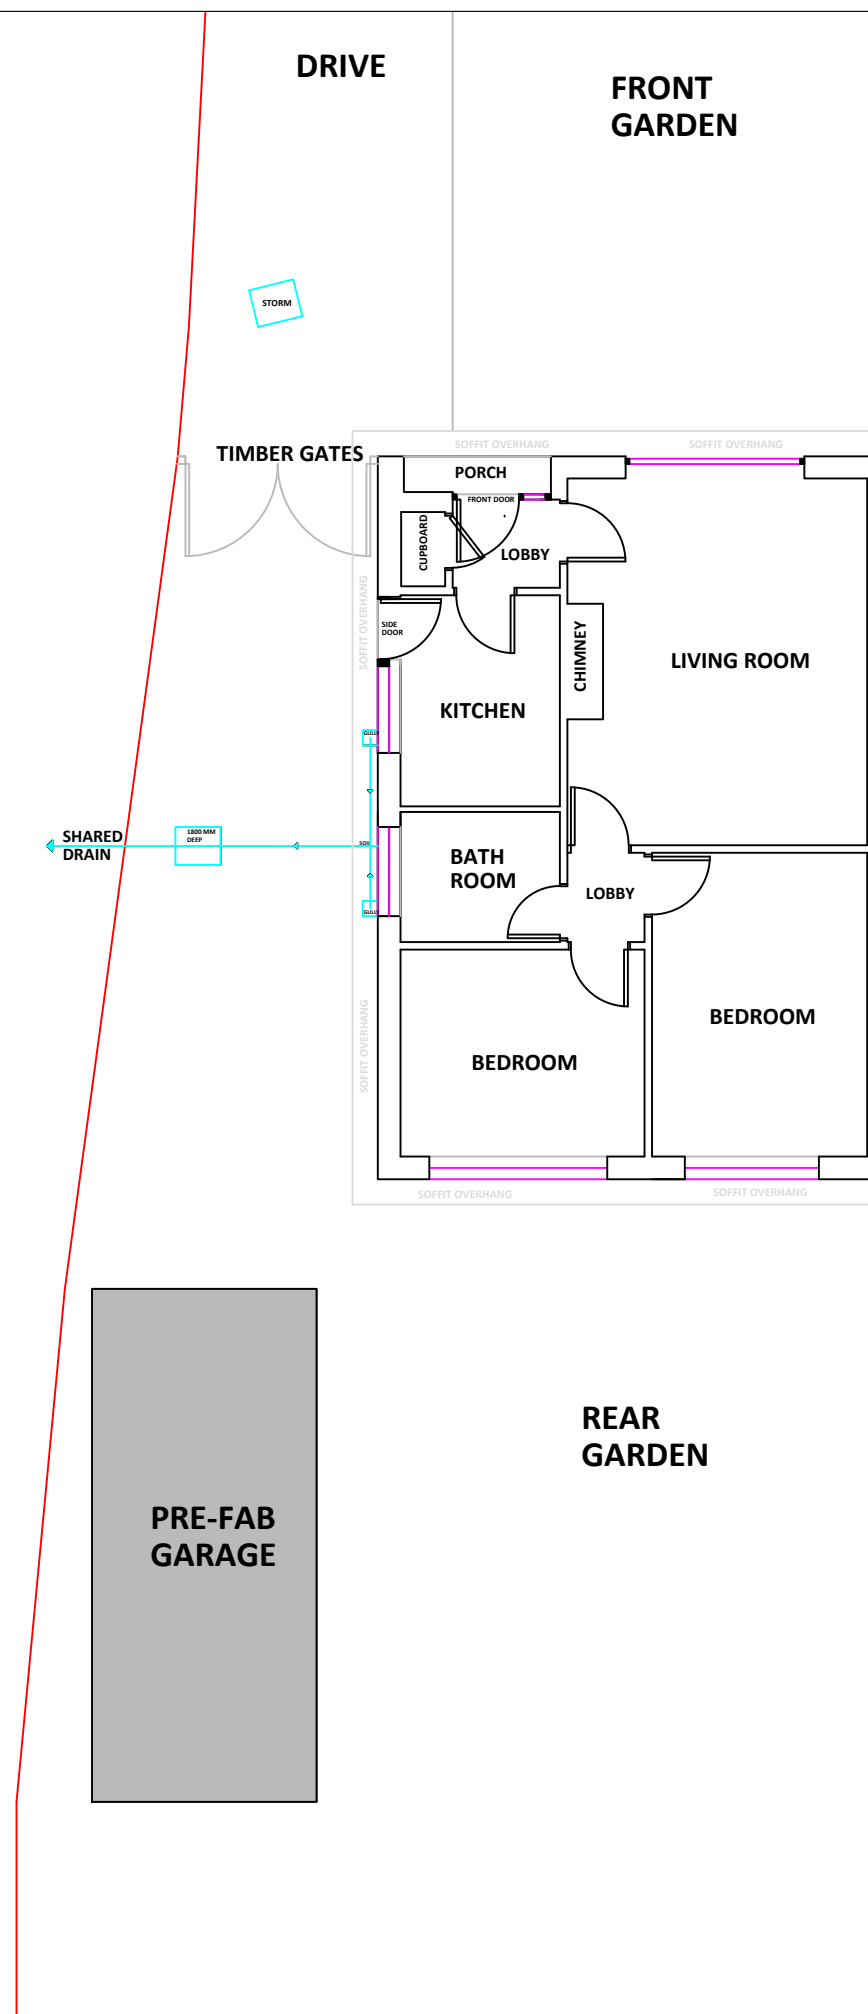


  
**Digital Planit**™  
 designing your world...  
 2 Fitzhardinge Way  
 Berkeley  
 Glos  
 GL13 9EG


<b>Client:</b>  <b>TAMSIN PARKINS</b> 38 ALTHORP CLOSE, TUFFLEY, GL4 0XP	<b>Description:</b>  <b>Existing GF Plan</b>
<b>Drawn:</b> DS	<b>Job:</b> 543391-B
<b>Scale @ A3:</b> 1:100	
<b>Date:</b> 09.06.22	
<b>Dwg No:</b> 543391-B-22-1	

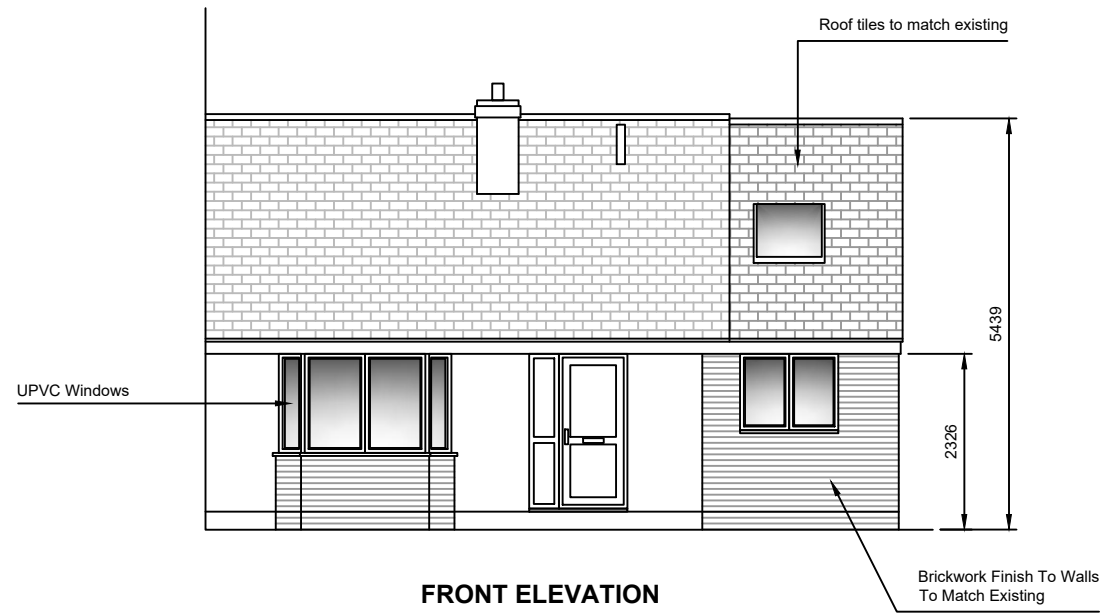


**FRONT ELEVATION**

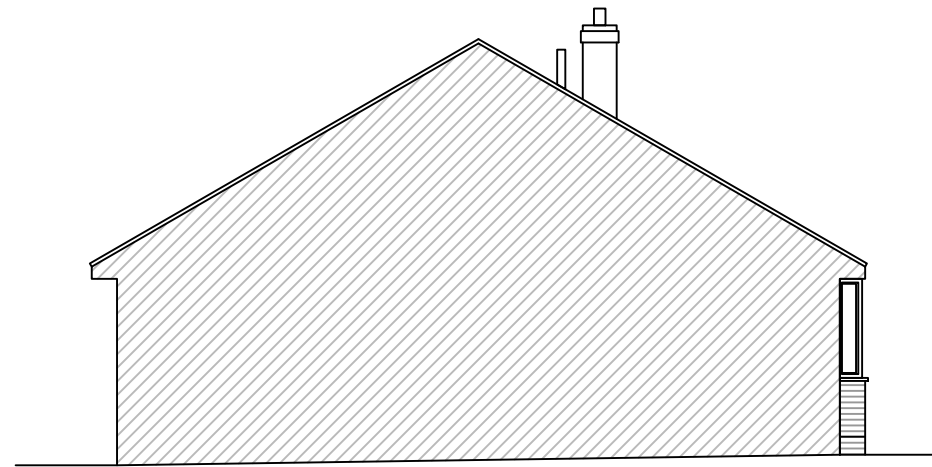

**LEFT ELEVATION**

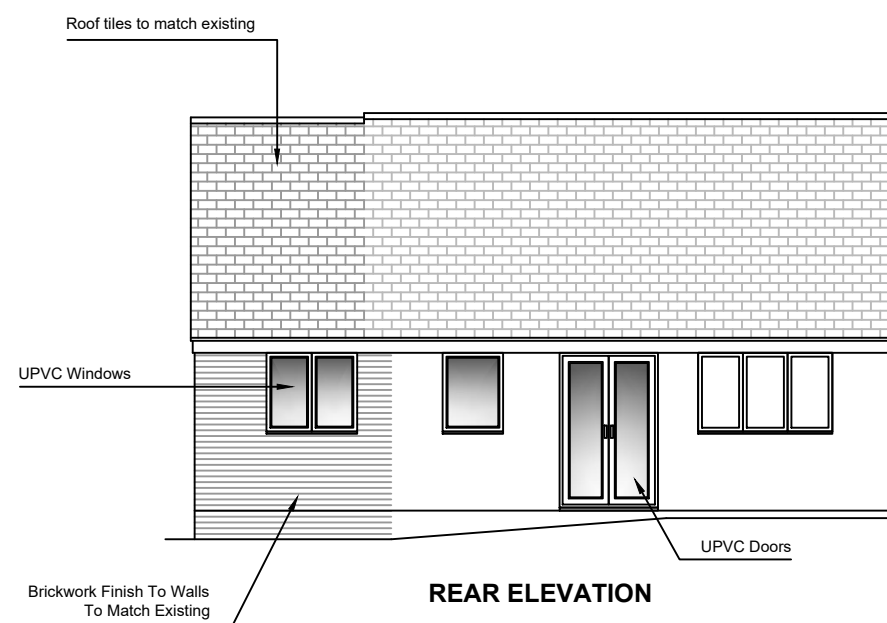

**REAR ELEVATION**


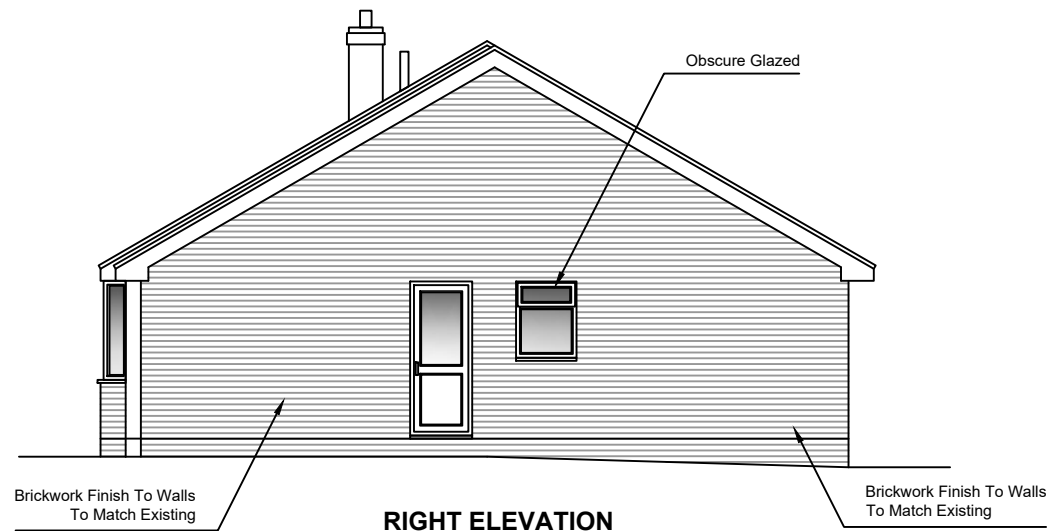


**RIGHT ELEVATION**

  
**Digital Planit**™  
 designing your world....  
 2 Fitzhardinge Way  
 Berkeley  
 Glos  
 GL13 9EG



<b>Client:</b>  <b>TAMSIN PARKINS</b> 38 ALTHORP CLOSE, TUFFLEY, GL4 0XP	<b>Description:</b>  <b>Proposed Elevations</b>
<b>Drawn:</b> DS	<b>Job:</b> 543391-B
<b>Scale @ A3:</b> 1:100	
<b>Date:</b> 09.06.22	
<b>Dwg No:</b> 543391-B-22-5	



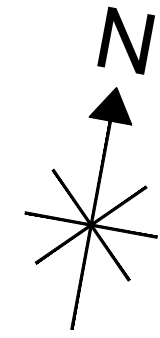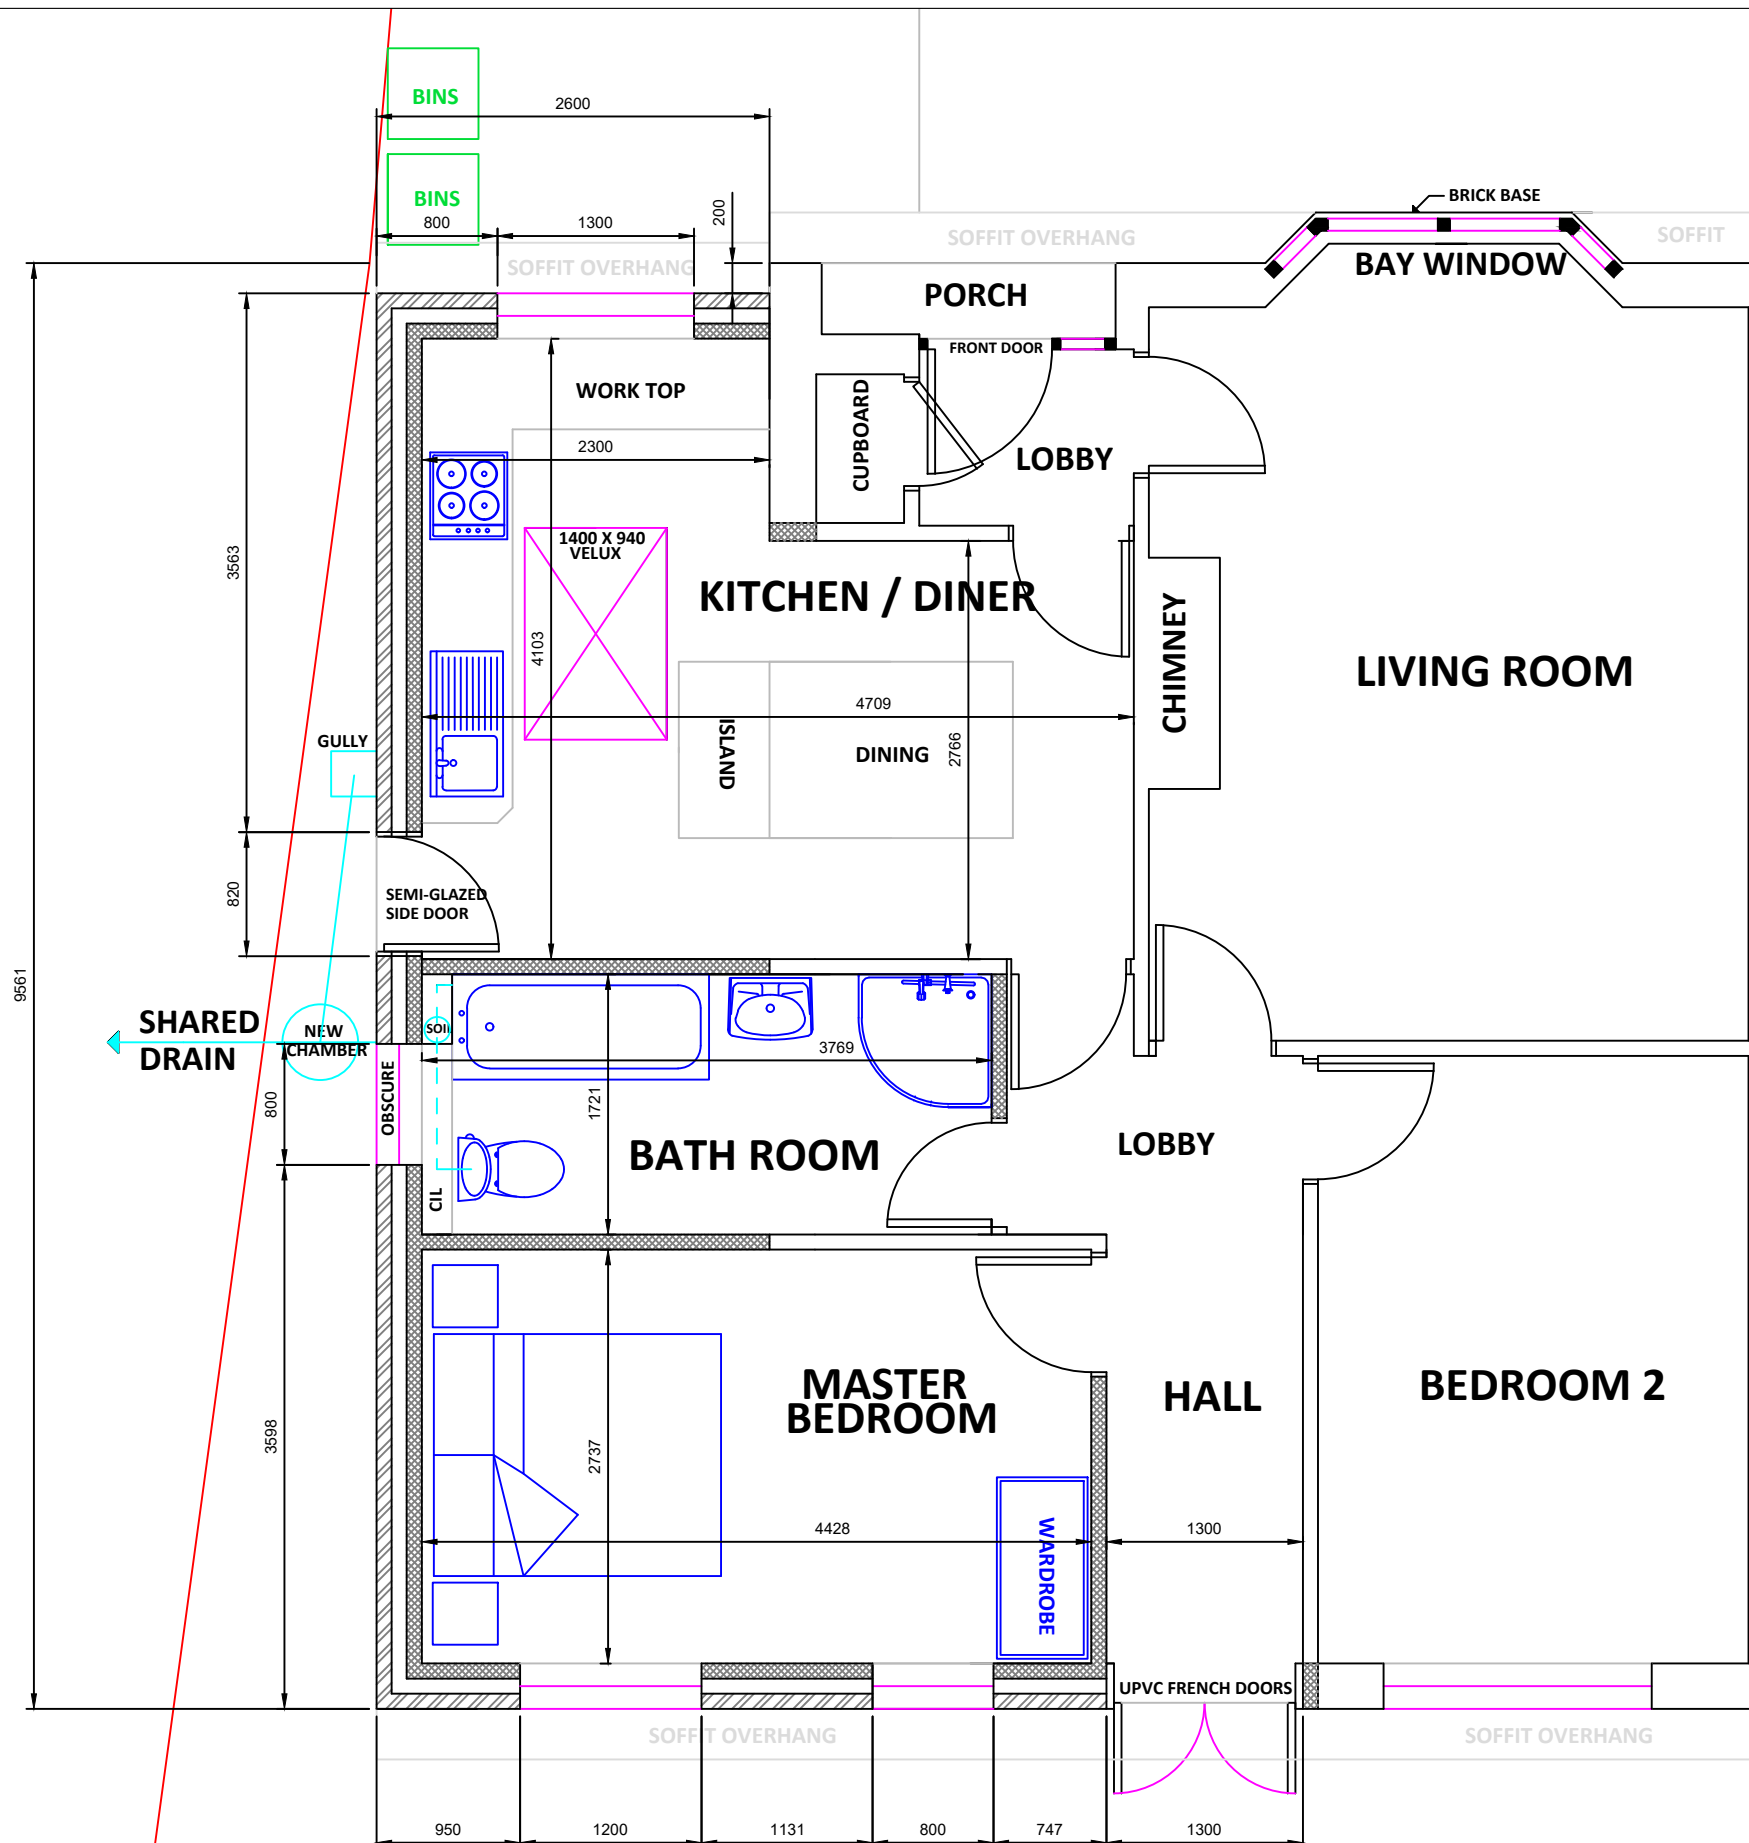

  
**Digital Planit**™  
 designing your world...  
 2 Fitzhardinge Way  
 Berkeley  
 Glos  
 GL13 9EG

<b>Client:</b>  TAMSIN PARKINS 38 ALTHORP CLOSE, TUFFLEY, GL4 0XP	<b>Description:</b>  Proposed GF Plan
<b>Drawn:</b> DS	<b>Job:</b> 543391-B
<b>Scale @ A3:</b> 1:50	
<b>Date:</b> 09.06.22	
<b>Dwg No:</b> 543391-B-22-3	

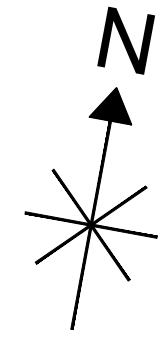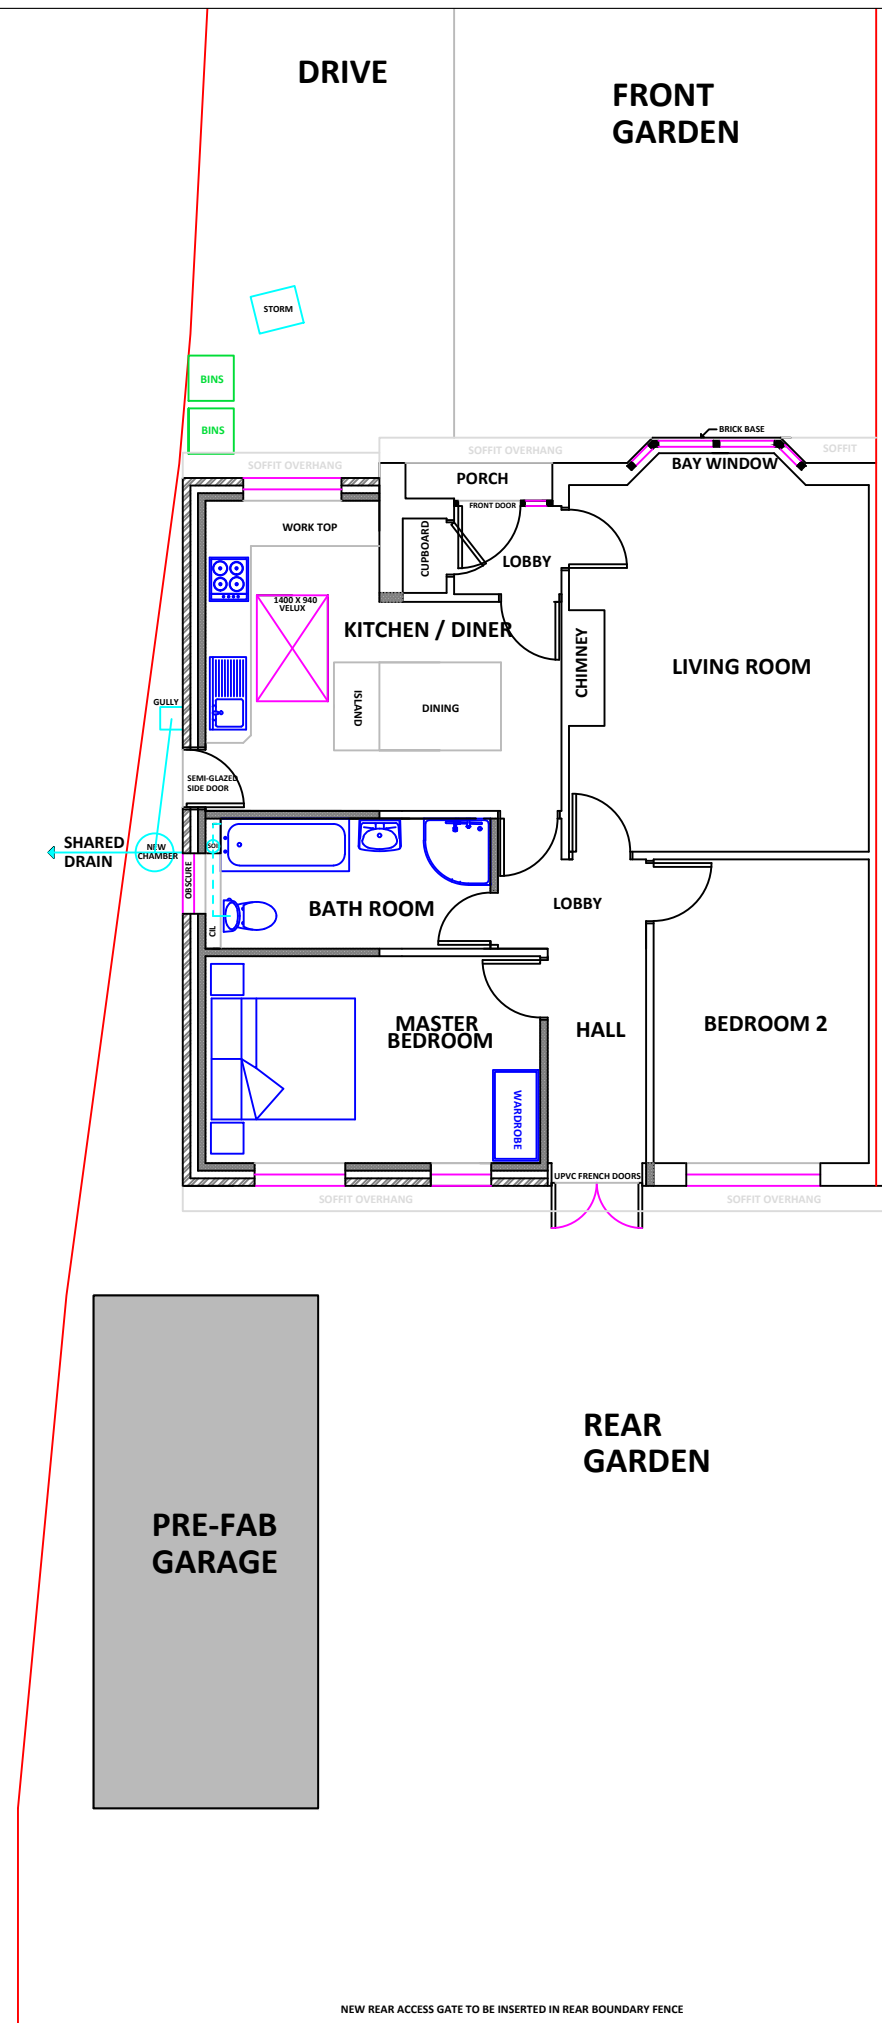

  
**Digital Planit**™  
 designing your world...  
 2 Fitzhardinge Way  
 Berkeley  
 Glos  
 GL13 9EG

<b>Client:</b>  <b>TAMSIN PARKINS</b> 38 ALTHORP CLOSE, TUFFLEY, GL4 0XP	<b>Description:</b>  <p style="text-align: center;"><b>Proposed GF Plan</b></p>
<b>Drawn:</b> DS	<b>Job:</b> 543391-B
<b>Scale @ A3:</b> 1:100	
<b>Date:</b> 09.06.22	
<b>Dwg No:</b> 543391-B-22-2	