

NORTH EAST ELEVATION




NORTH WEST ELEVATION




SOUTH EAST ELEVATION





SOUTH WEST ELEVATION

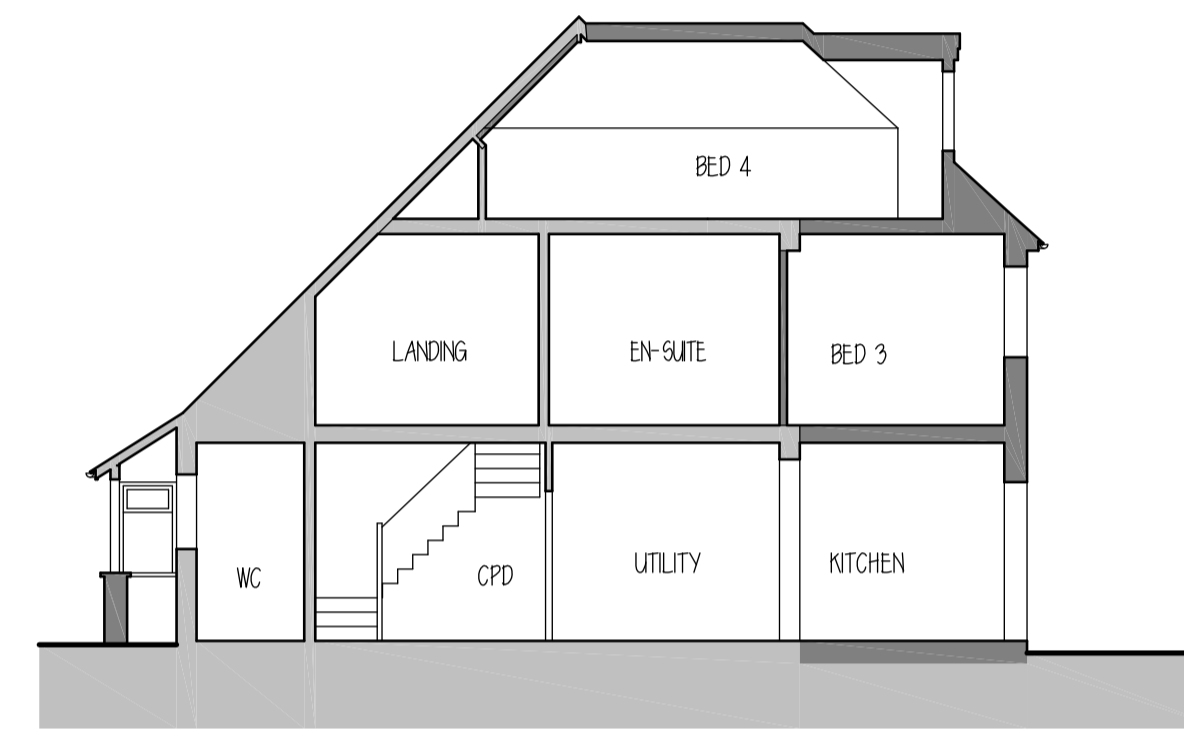


SECTION A-A

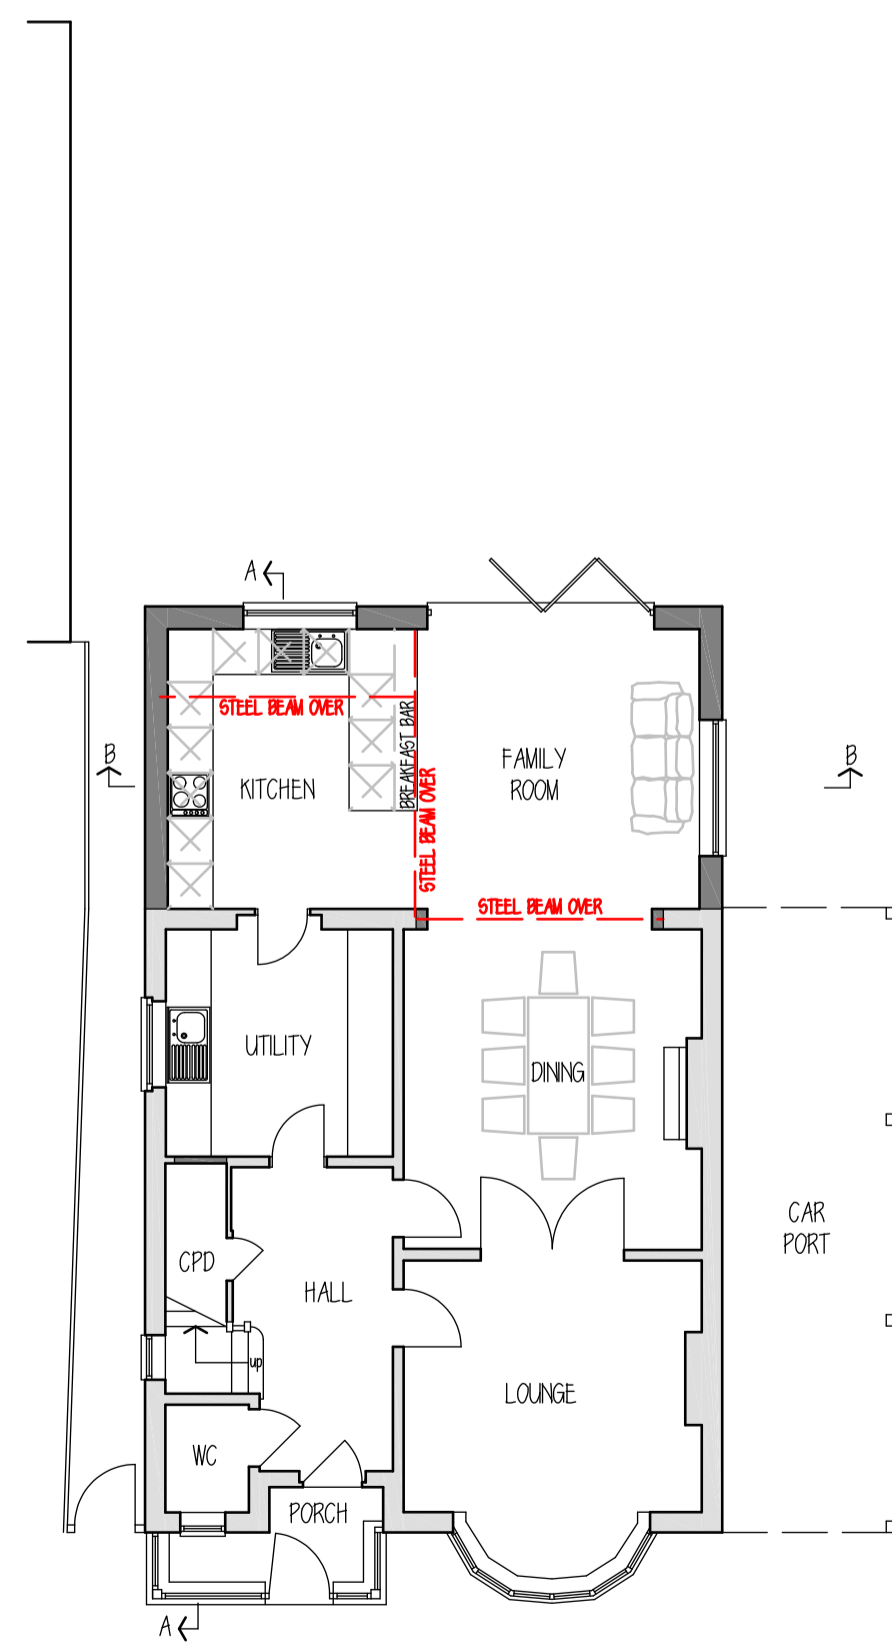


GROUND FLOOR PLAN  
0M 1M 2M 3M 4M 5M  
SCALE BAR 1:100

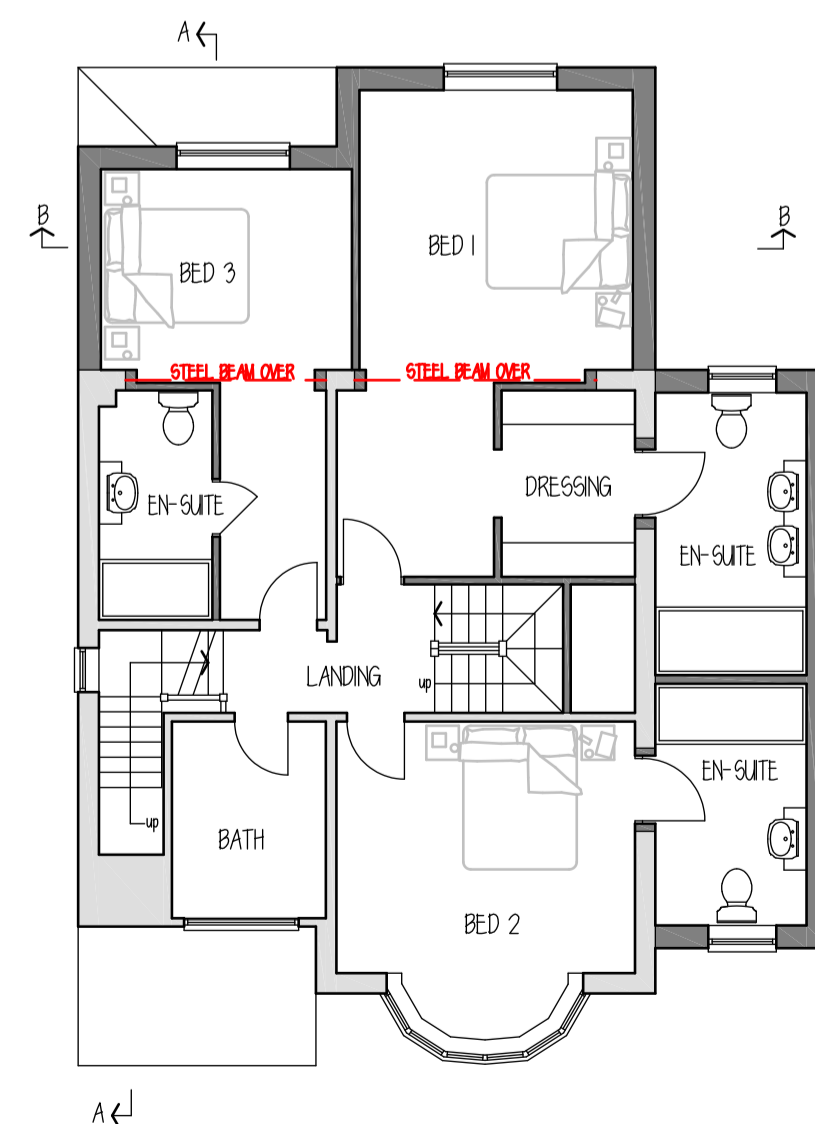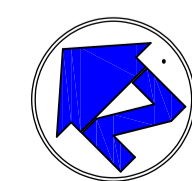

FIRST FLOOR PLAN

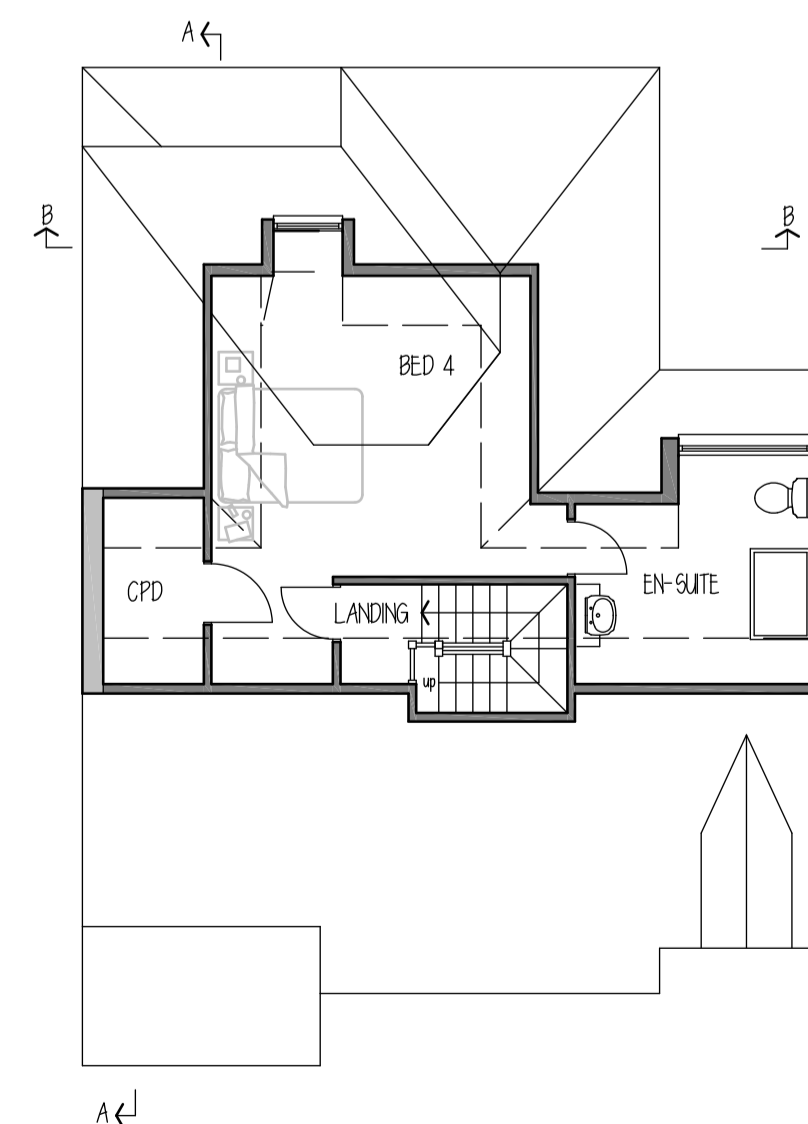

FIRST FLOOR PLAN

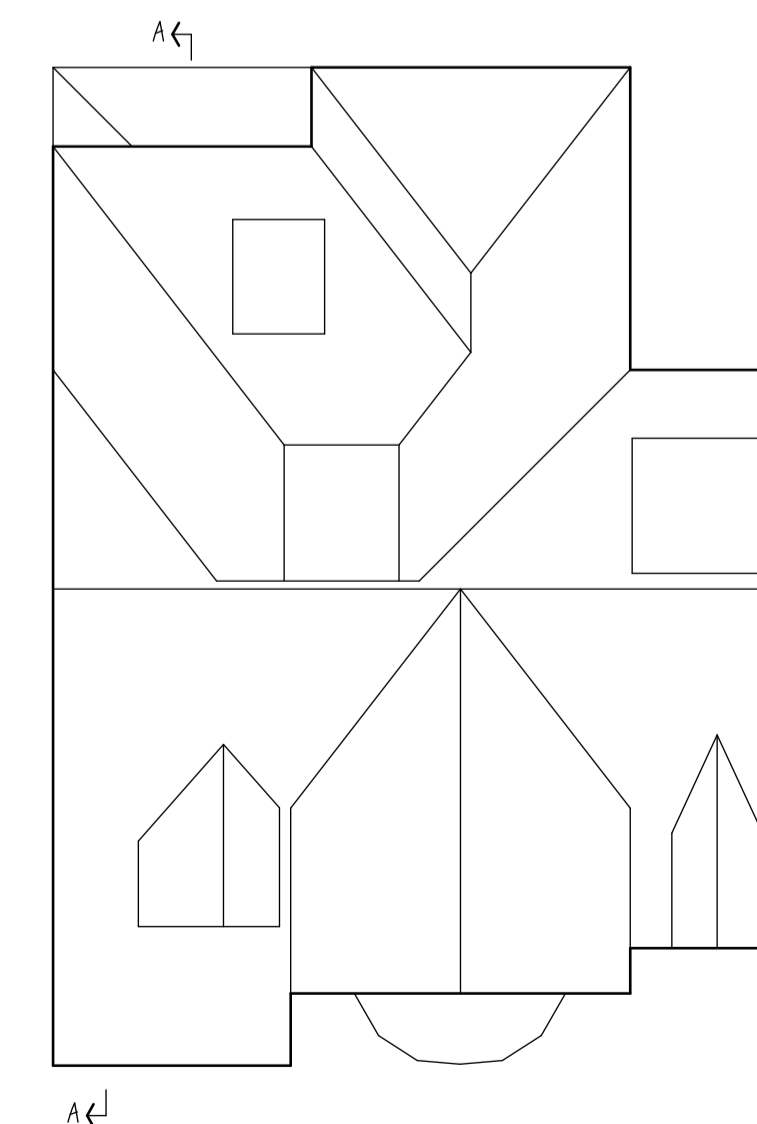

ROOF PLAN

**AS SUBMITTED TO G.C.C.  
PLANNING DEPARTMENT**



ANDERSON  
ARCHITECTURE

Winarth House, Lower Newmarket Road, Newmarket,  
Nailsworth, Stroud, Gloucestershire GL6 0RW

www.anderson-architecture.co.uk

client  
MR WHITE

project  
PROPOSED EXTENSIONS, INTERNAL ALTERATIONS &  
GARAGE ALTERATIONS TO 66 CHELTENHAM ROAD,  
GLOUCESTER

description  
PROPOSED  
FLOOR PLANS, ROOF PLAN, ELEVATIONS & SECTIONS

scale	1:100	date	MARCH 2022
-------	-------	------	------------

drawn	checked	drawing no	drg.size
AMA	MJA	1889/02A	A1