

Householder Application for Planning Permission for works or extension to a dwelling.
Town and Country Planning Act 1990

Publication of applications on planning authority websites.

Please note that the information provided on this application form and in supporting documents may be published on the Authority's website. If you require any further clarification, please contact the Authority's planning department.

1. Site Address

Number	<input type="text" value="57"/>
Suffix	<input type="text"/>
Property name	<input type="text"/>
Address line 1	<input type="text" value="Carters Orchard"/>
Address line 2	<input type="text" value="Quedgeley"/>
Address line 3	<input type="text"/>
Town/city	<input type="text" value="Gloucester"/>
Postcode	<input type="text" value="GL2 4WB"/>

Description of site location must be completed if postcode is not known:

Easting (x)	<input type="text" value="380842"/>
Northing (y)	<input type="text" value="214669"/>

Description

2. Applicant Details

Title	<input type="text" value="Mr"/>
First name	<input type="text" value="D"/>
Surname	<input type="text" value="Privett"/>
Company name	<input type="text"/>
Address line 1	<input type="text" value="57, Carters Orchard"/>
Address line 2	<input type="text" value="Quedgeley"/>
Address line 3	<input type="text"/>
Town/city	<input type="text" value="Gloucester"/>
Country	<input type="text"/>

2. Applicant Details

Postcode

Are you an agent acting on behalf of the applicant? Yes No

Primary number

Secondary number

Fax number

Email address

3. Agent Details

Title

First name

Surname

Company name

Address line 1

Address line 2

Address line 3

Town/city

Country

Postcode

Primary number

Secondary number

Fax number

Email

4. Description of Proposed Works

Please describe the proposed works:

Has the work already been started without consent? Yes No

5. Materials

Does the proposed development require any materials to be used externally? Yes No

Please provide a description of existing and proposed materials and finishes to be used externally (including type, colour and name for each material):

Walls	
Description of existing materials and finishes (optional):	facing brickwork
Description of proposed materials and finishes:	brickwork to match existing

5. Materials

Roof	
Description of existing materials and finishes (optional):	interlocking concrete tiles
Description of proposed materials and finishes:	tiles to match existing

Windows	
Description of existing materials and finishes (optional):	pvcu
Description of proposed materials and finishes:	pvcu

Are you supplying additional information on submitted plans, drawings or a design and access statement? Yes No

6. Trees and Hedges

Are there any trees or hedges on your own property or on adjoining properties which are within falling distance of your proposed development? Yes No

Will any trees or hedges need to be removed or pruned in order to carry out your proposal? Yes No

7. Pedestrian and Vehicle Access, Roads and Rights of Way

Is a new or altered vehicle access proposed to or from the public highway? Yes No

Is a new or altered pedestrian access proposed to or from the public highway? Yes No

Do the proposals require any diversions, extinguishment and/or creation of public rights of way? Yes No

8. Parking

Will the proposed works affect existing car parking arrangements? Yes No

9. Site Visit

Can the site be seen from a public road, public footpath, bridleway or other public land? Yes No

If the planning authority needs to make an appointment to carry out a site visit, whom should they contact?

- The agent
- The applicant
- Other person

10. Pre-application Advice

Has assistance or prior advice been sought from the local authority about this application? Yes No

11. Authority Employee/Member

With respect to the Authority, is the applicant and/or agent one of the following:

- (a) a member of staff
- (b) an elected member
- (c) related to a member of staff
- (d) related to an elected member

11. Authority Employee/Member

It is an important principle of decision-making that the process is open and transparent.

Yes No

For the purposes of this question, "related to" means related, by birth or otherwise, closely enough that a fair-minded and informed observer, having considered the facts, would conclude that there was bias on the part of the decision-maker in the Local Planning Authority.

Do any of the above statements apply?

12. Ownership Certificates and Agricultural Land Declaration

CERTIFICATE OF OWNERSHIP - CERTIFICATE A - Town and Country Planning (Development Management Procedure) (England) Order 2015 Certificate under Article 14

I certify/The applicant certifies that on the day 21 days before the date of this application nobody except myself/the applicant was the owner* of any part of the land or building to which the application relates, and that none of the land to which the application relates is, or is part of, an agricultural holding**

*** 'owner' is a person with a freehold interest or leasehold interest with at least 7 years left to run. ** 'agricultural holding' has the meaning given by reference to the definition of 'agricultural tenant' in section 65(8) of the Act.**

NOTE: You should sign Certificate B, C or D, as appropriate, if you are the sole owner of the land or building to which the application relates but the land is, or is part of, an agricultural holding.

Person role

- The applicant
 The agent

Title

First name

Surname


Declaration date (DD/MM/YYYY)

Declaration made


13. Declaration

I/we hereby apply for planning permission/consent as described in this form and the accompanying plans/drawings and additional information. I/we confirm that, to the best of my/our knowledge, any facts stated are true and accurate and any opinions given are the genuine opinions of the person(s) giving them.


Date (cannot be pre-application)

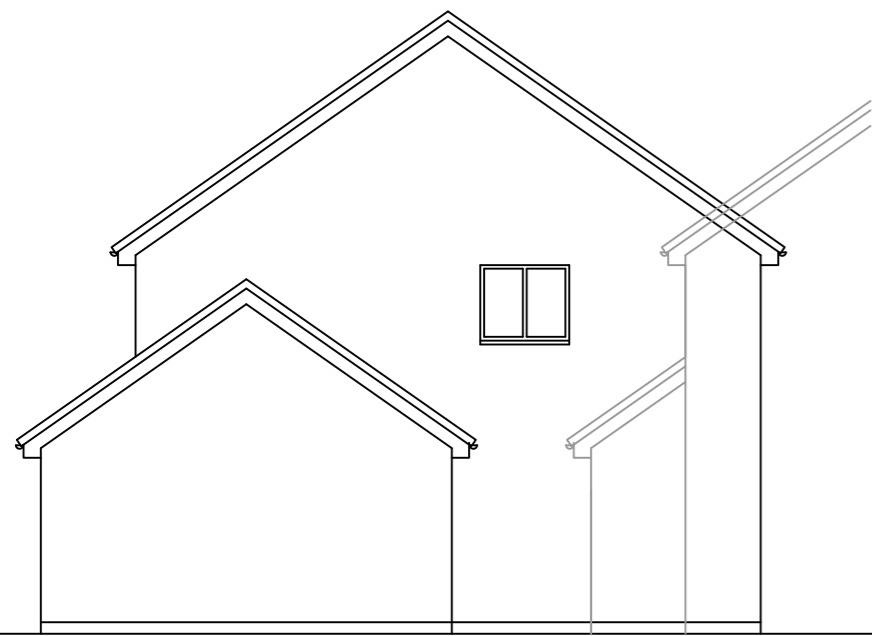

Side Elevation
Elevations - scale 1:100

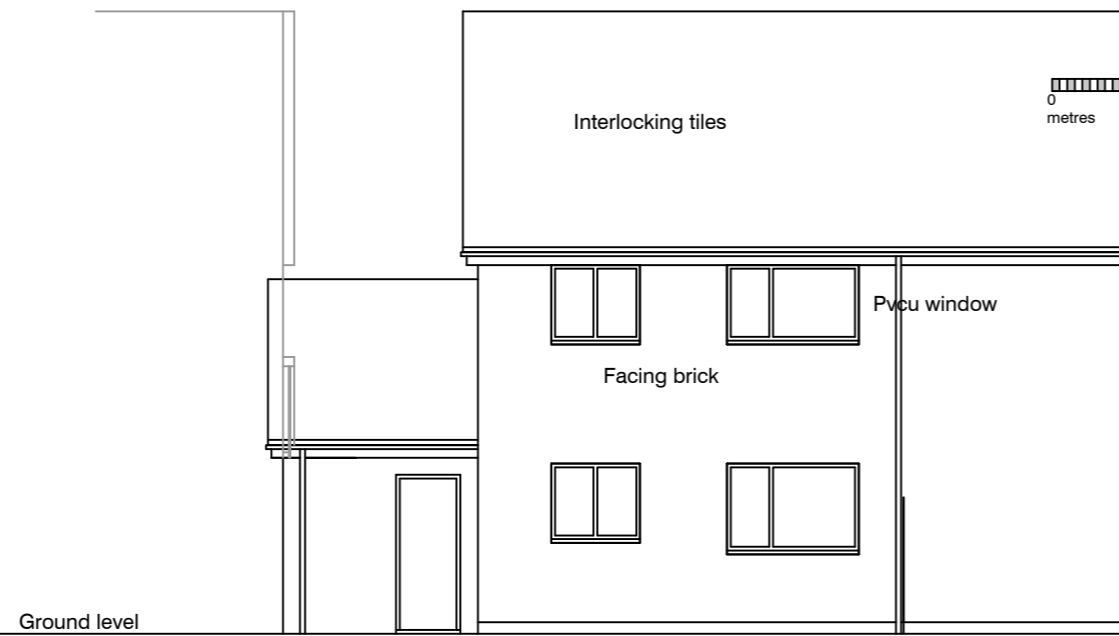


Rear Elevation

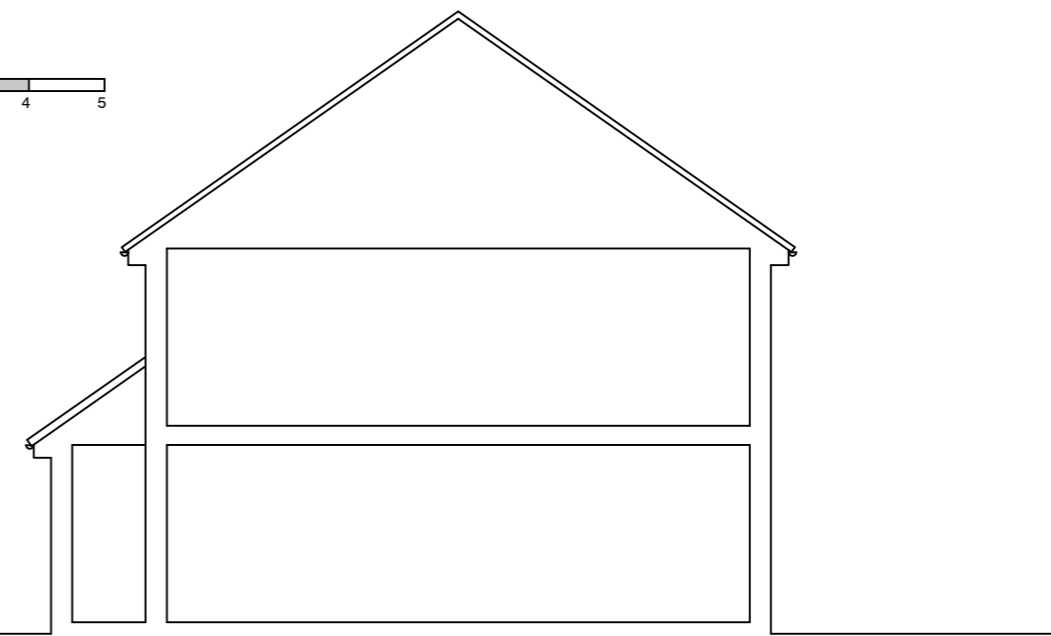

Section - scale 1:100



Block Plan - scale 1:500

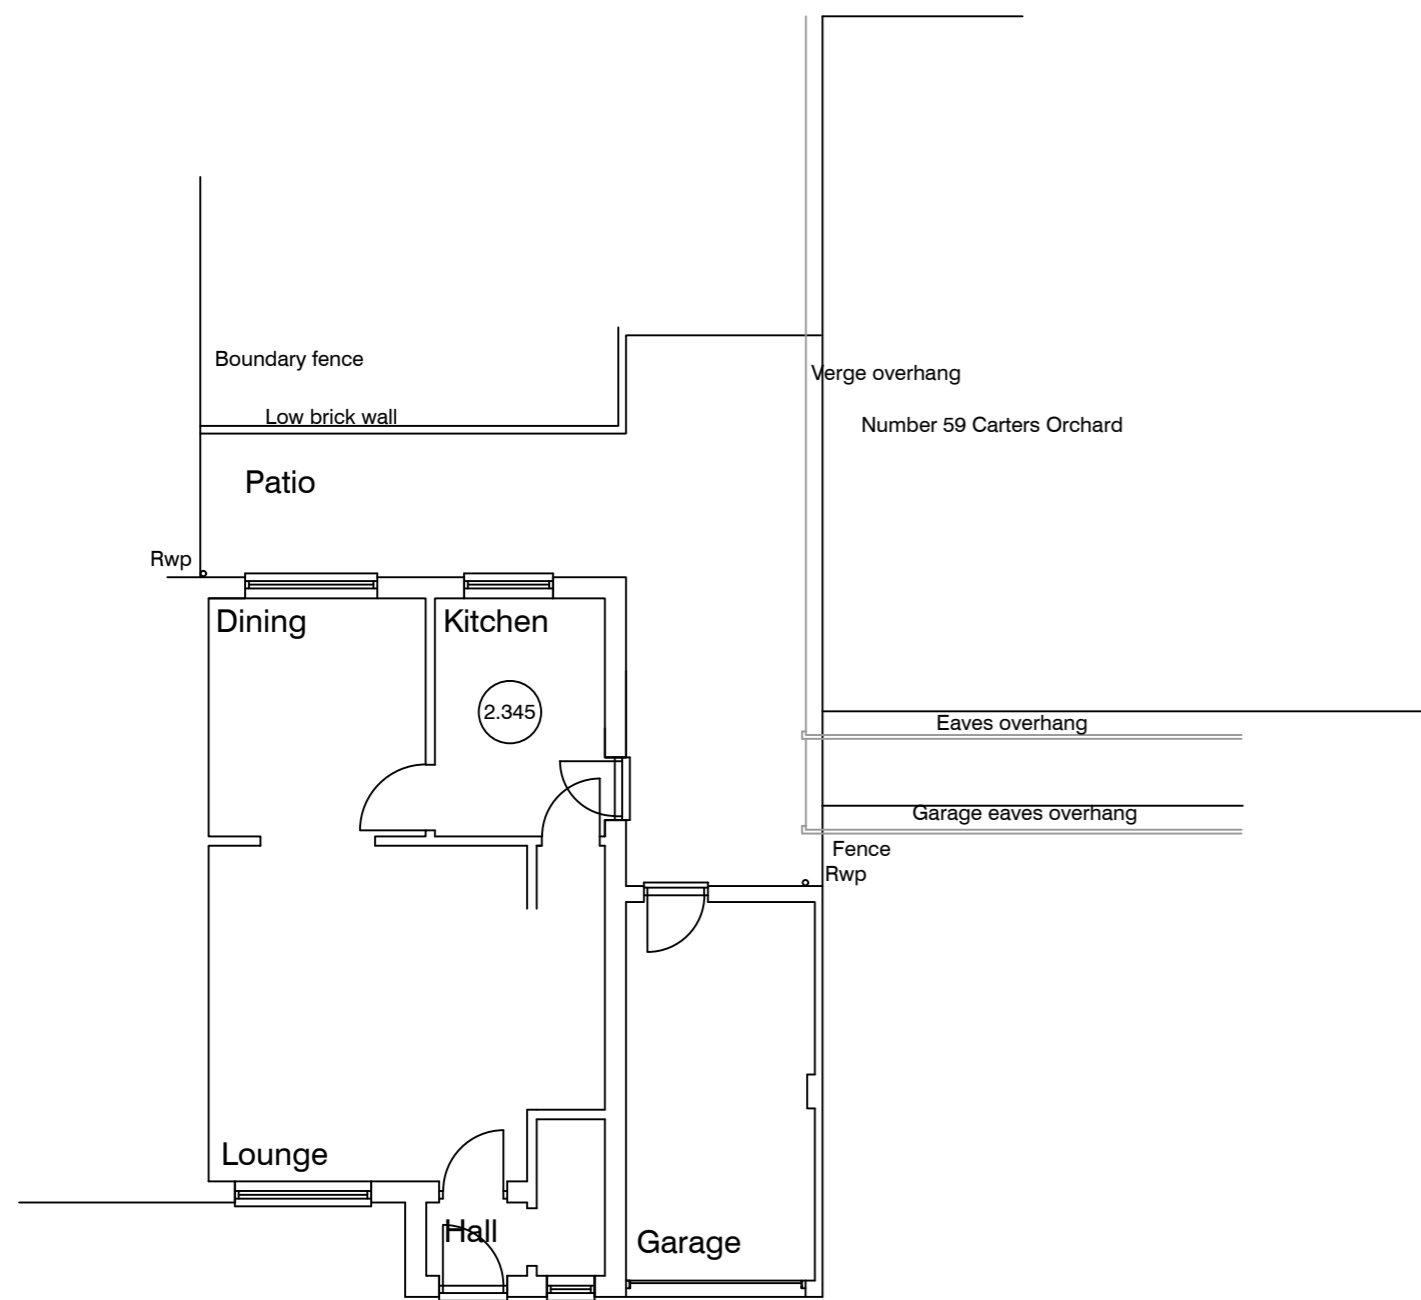

Ground Floor Plan
Plan - scale 1:100



Location Plan - scale 1:1250

Revision A Existing Block Plan added. 08.02.2022

**Peter A Marshall
Architect Limited**

Farriers Barn, The Scarr
Newent, Glos GL18 1DQ


Client
MR D PRIVETT

Job Title
**57 Carters Orchard
Quedgeley
Gloucester
Gloucestershire
GL2 4WB**


Drawing Title
Survey drawing

Scale	Date	Drawn
As shown @ A2	19.11.2021	ph

21	90	01A
----	----	-----

 


Scale bar at 1:100

 

Scale bar at 1:50


NOTES
 Walls - Facing brick
 Roof - Through Tone Interlocking tiles to match house.
 Velux roof windows
 Single ply roofing membrane
 Doors and windows and Lantern light - Pvcu
 Rainwater goods - Pvcu

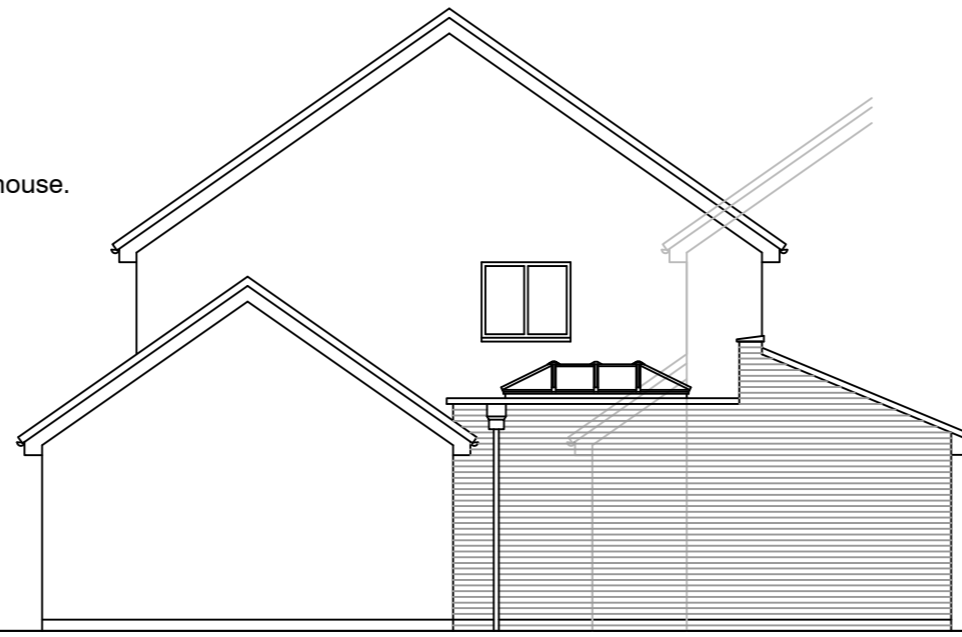


Side Elevation
 Elevations - scale 1:100




Rear Elevation

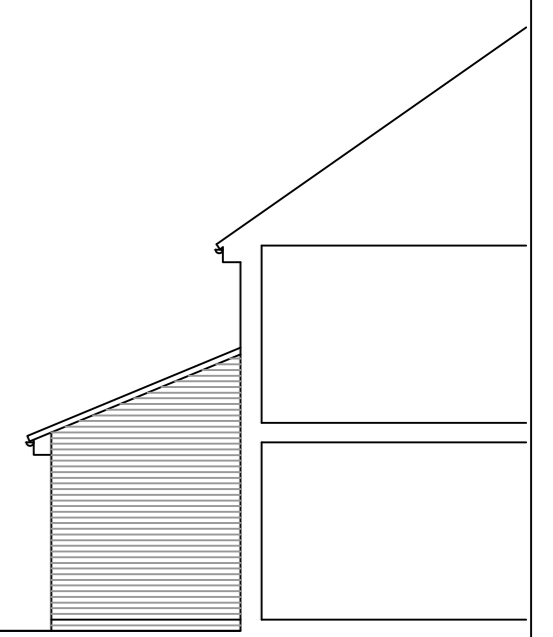


Side Elevation

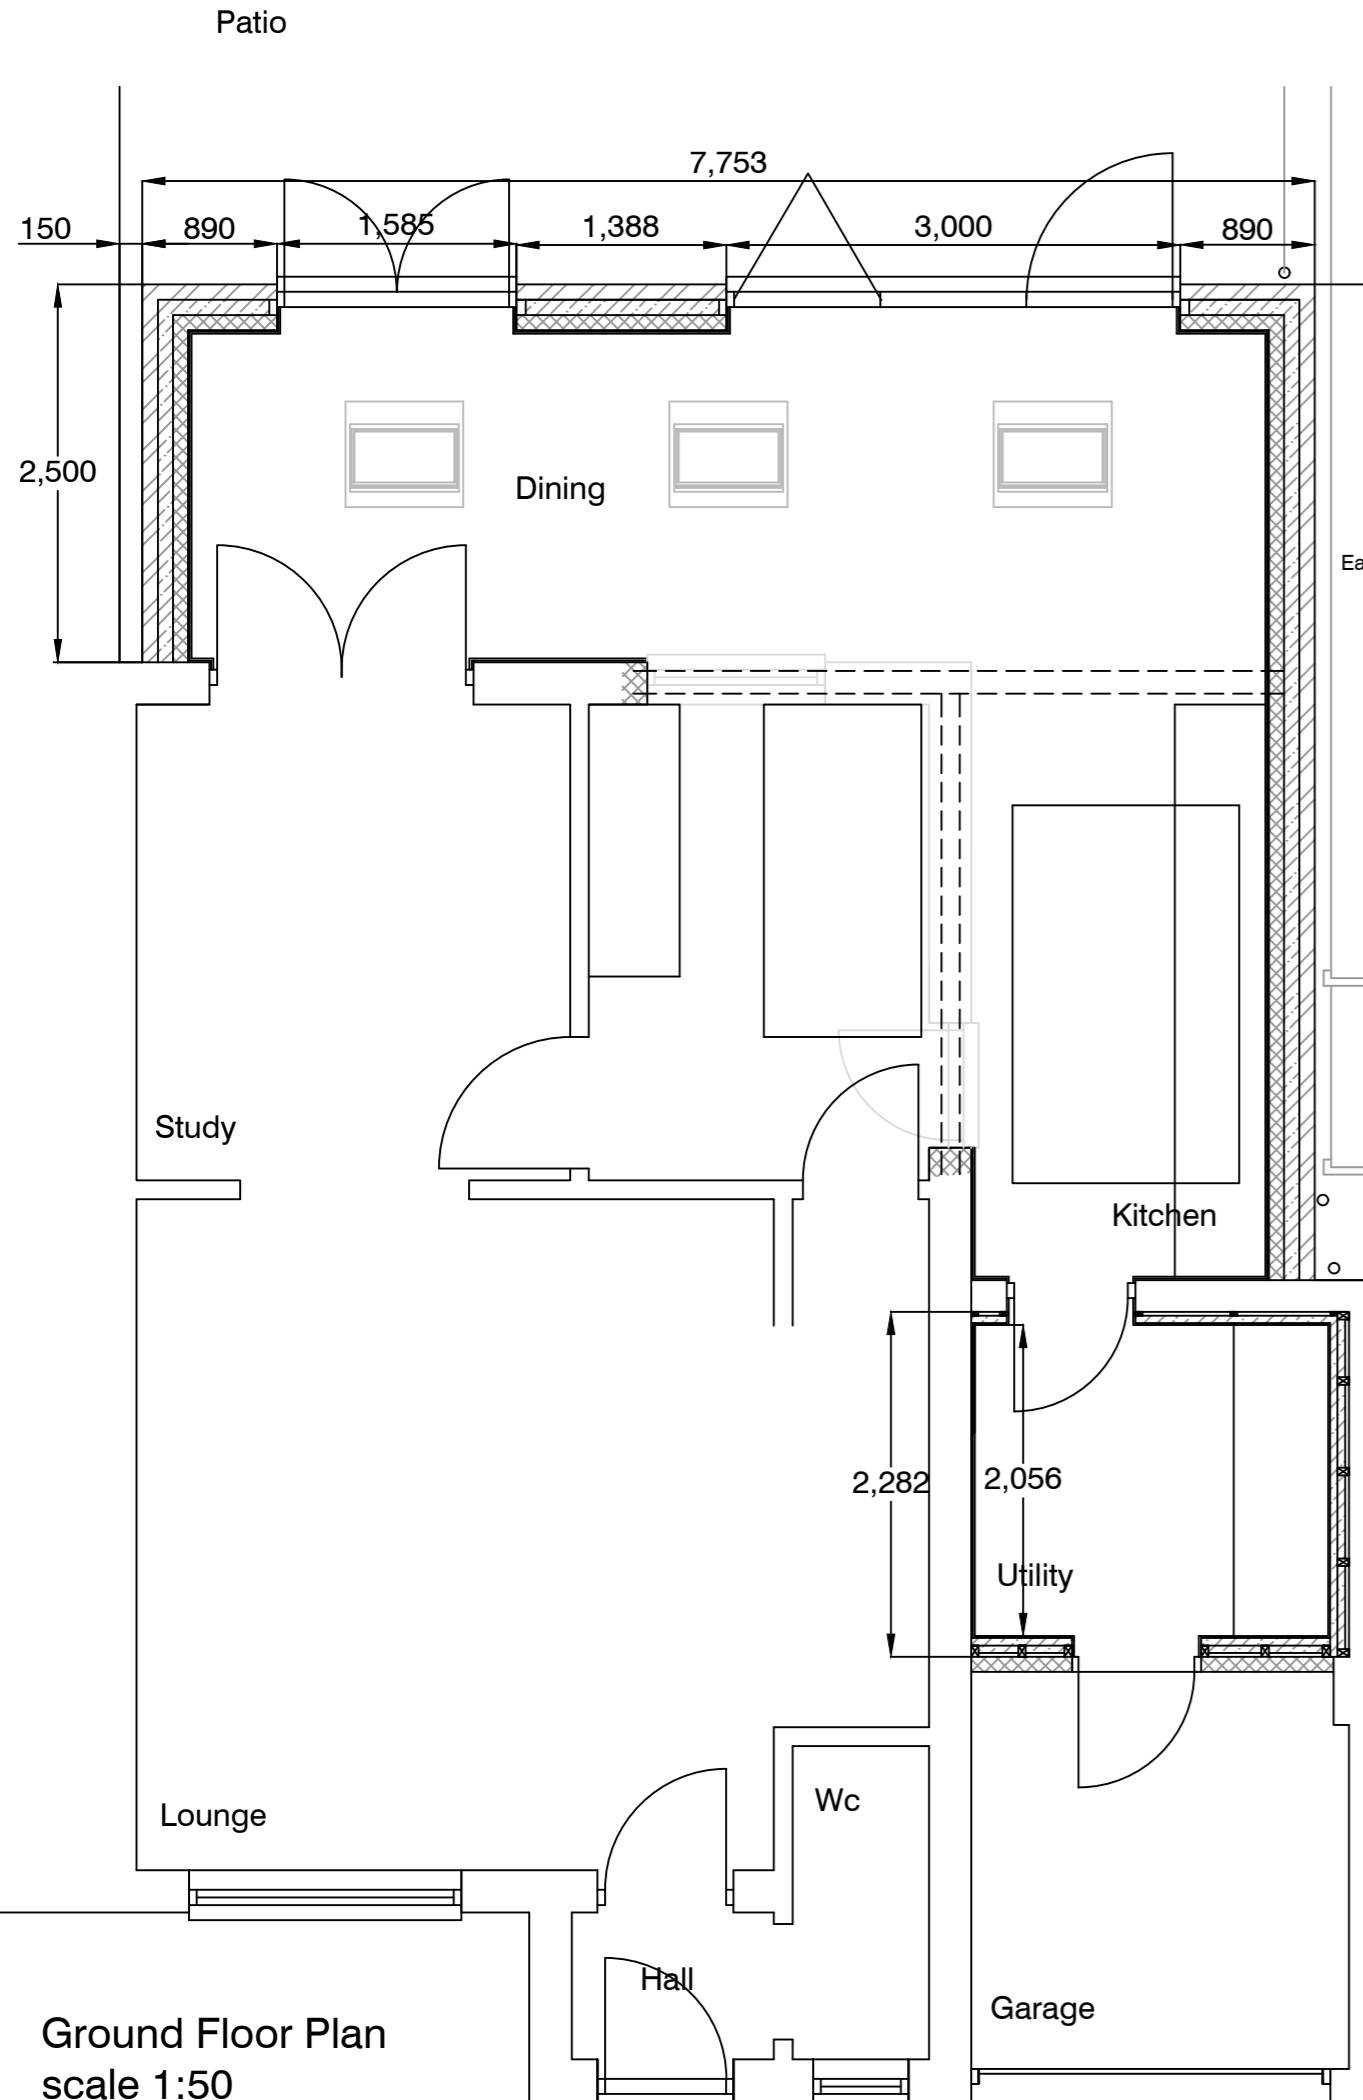

Ground Floor Plan
 scale 1:50

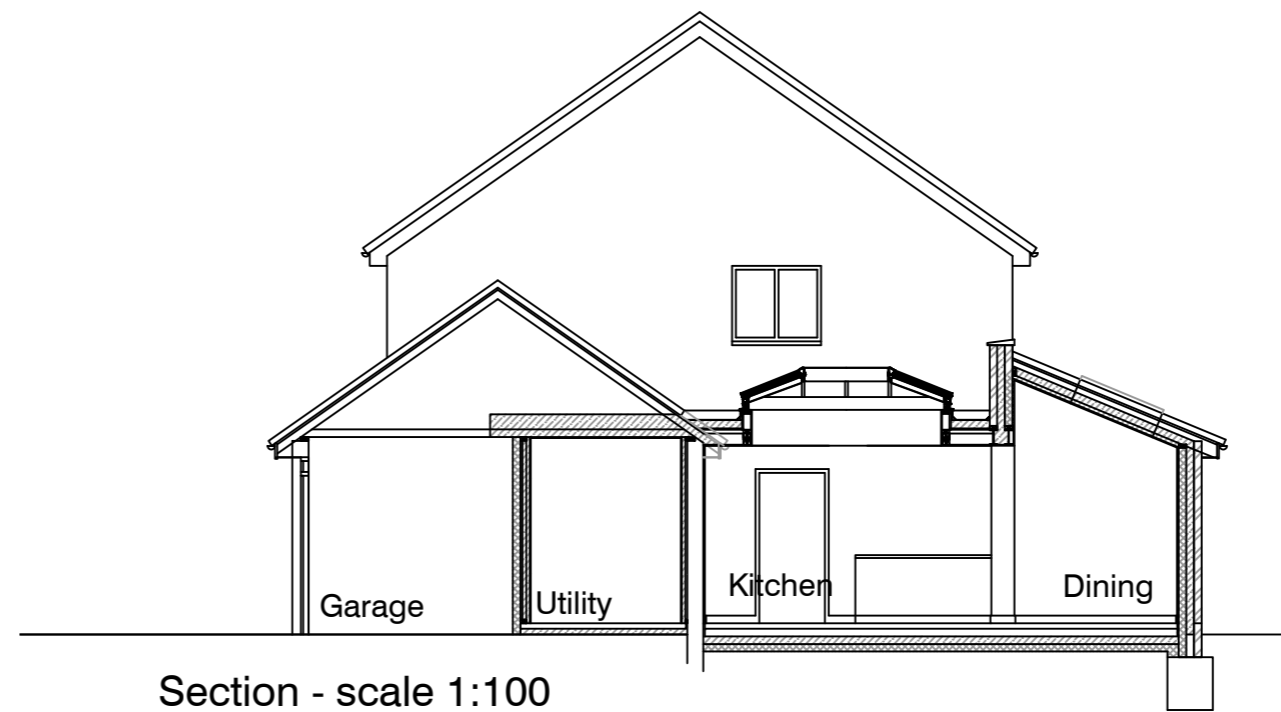

Section - scale 1:100

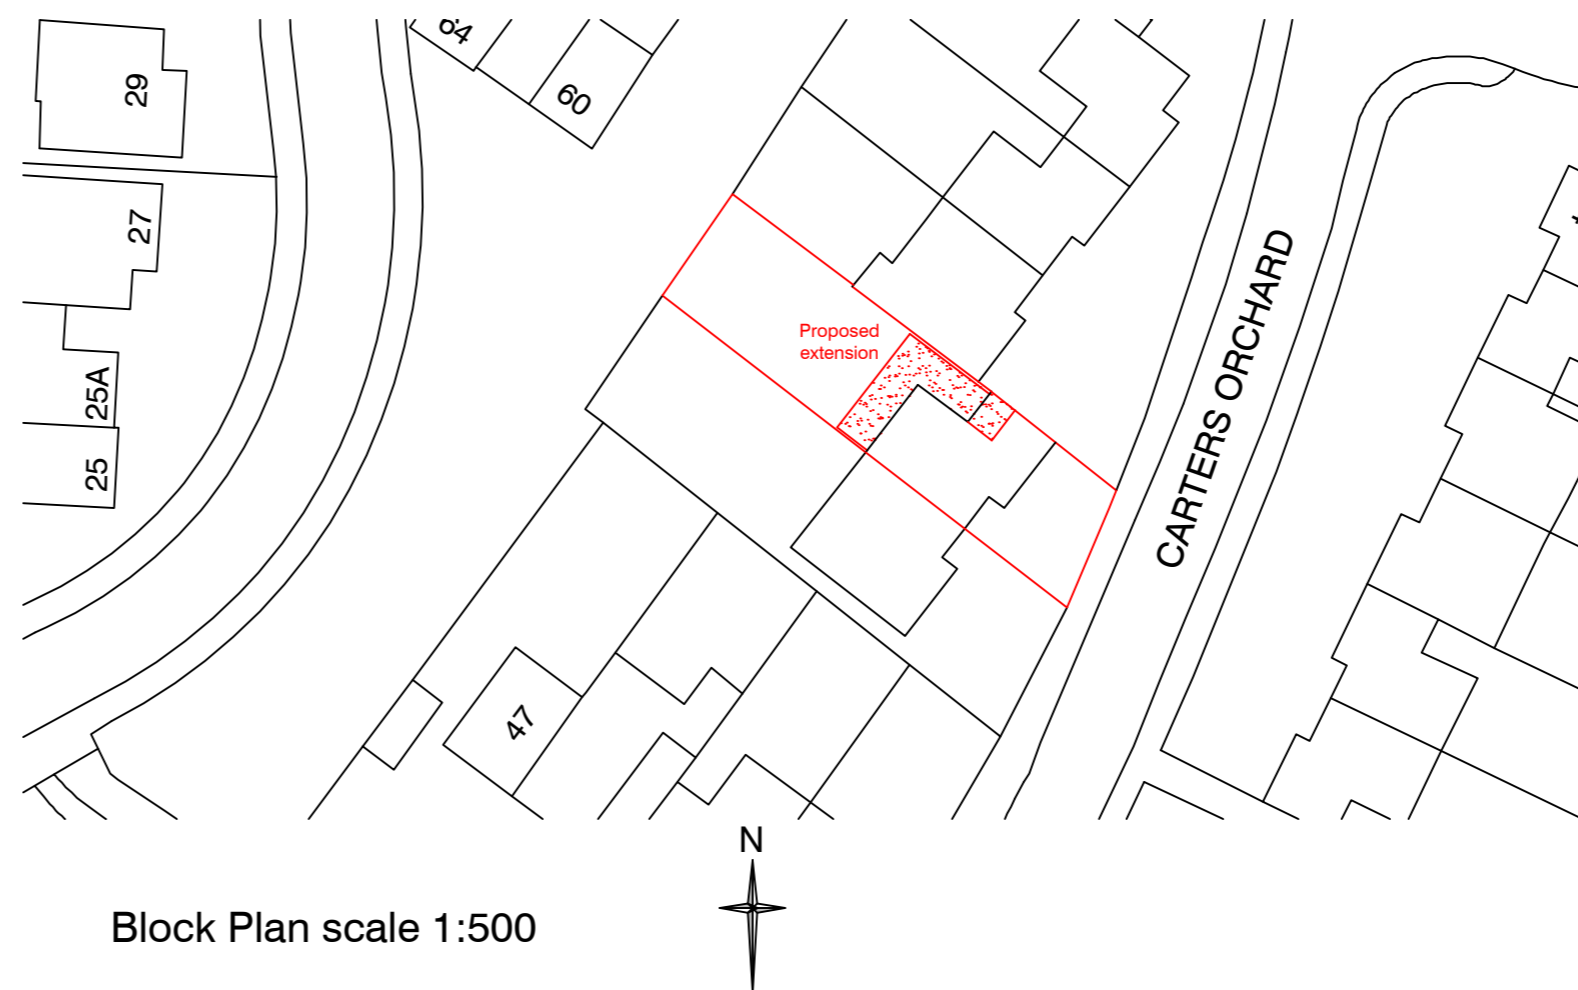

Block Plan scale 1:500

**Peter A Marshall
 Architect Limited**

Farriers Barn, The Scarr
 Newent, Glos GL18 1DQ

www.peteramarshall.co.uk

Client

MR D PRIVETT

Job Title

57 Carters Orchard
 Quedgeley
 Gloucester
 Gloucestershire
 GL2 4WB

Drawing Title

Proposed Extension
 Planning drawing

Scale

as shown @ A2

Date

19.11.2021

Drawn

ph

21

90

02