




EXISTING PHOTO - SHOPFRONT




PROPOSED SHOPFRONT-Artists impression




SHOPFRONT PLAN AS EXTG 1:50 @ A1

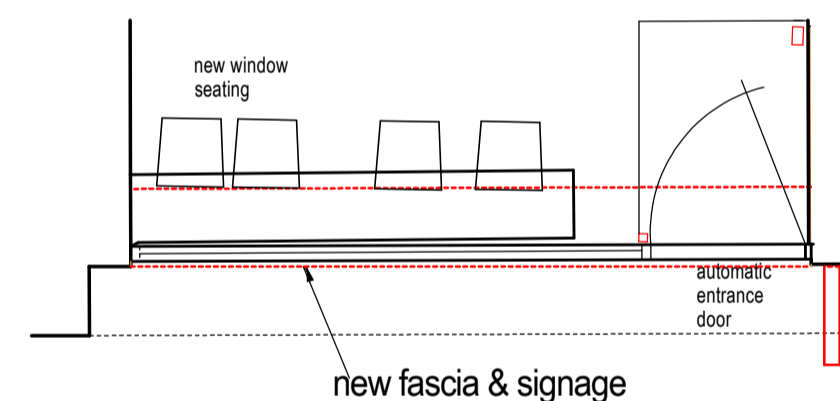


SHOPFRONT PLAN AS proposed 1:50 @ A1

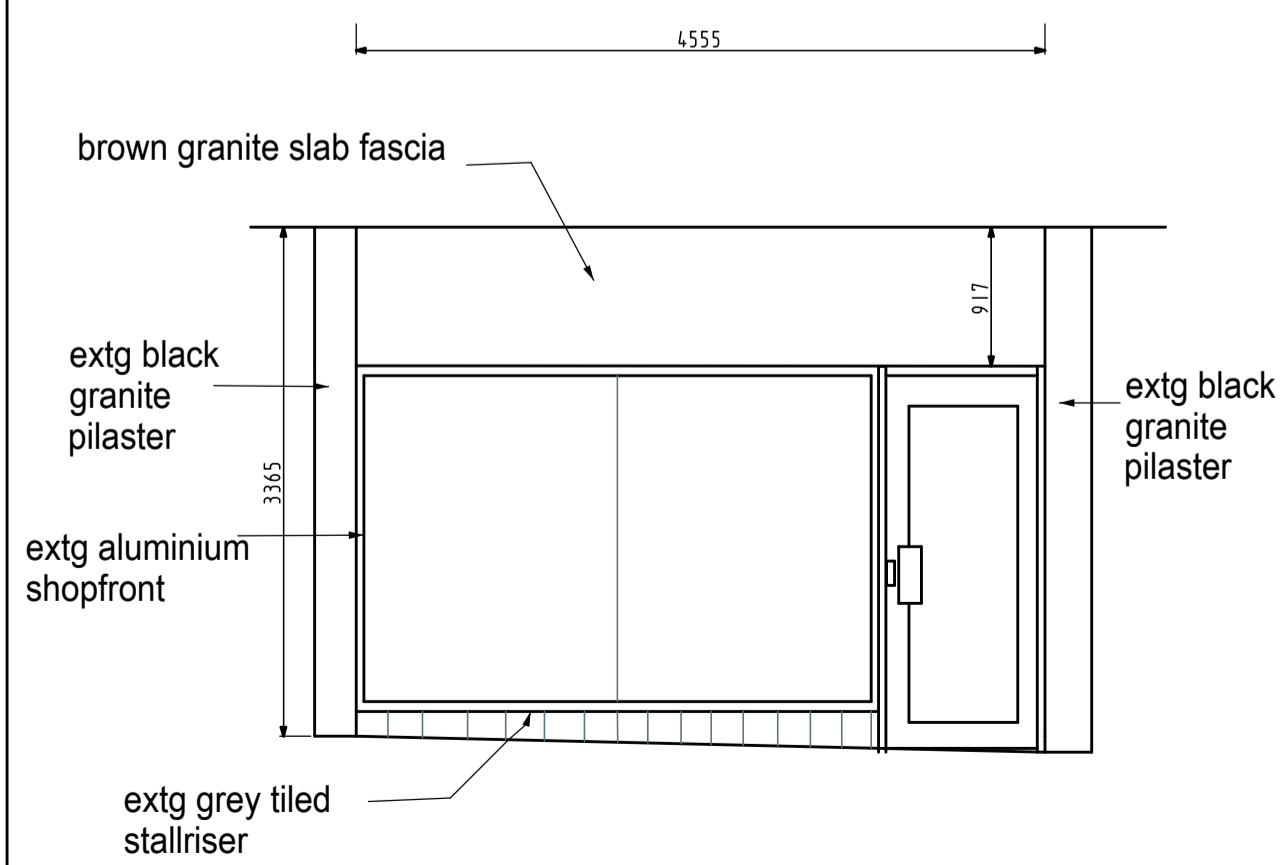


EXISTING FRONT ELEVATION - 1:50

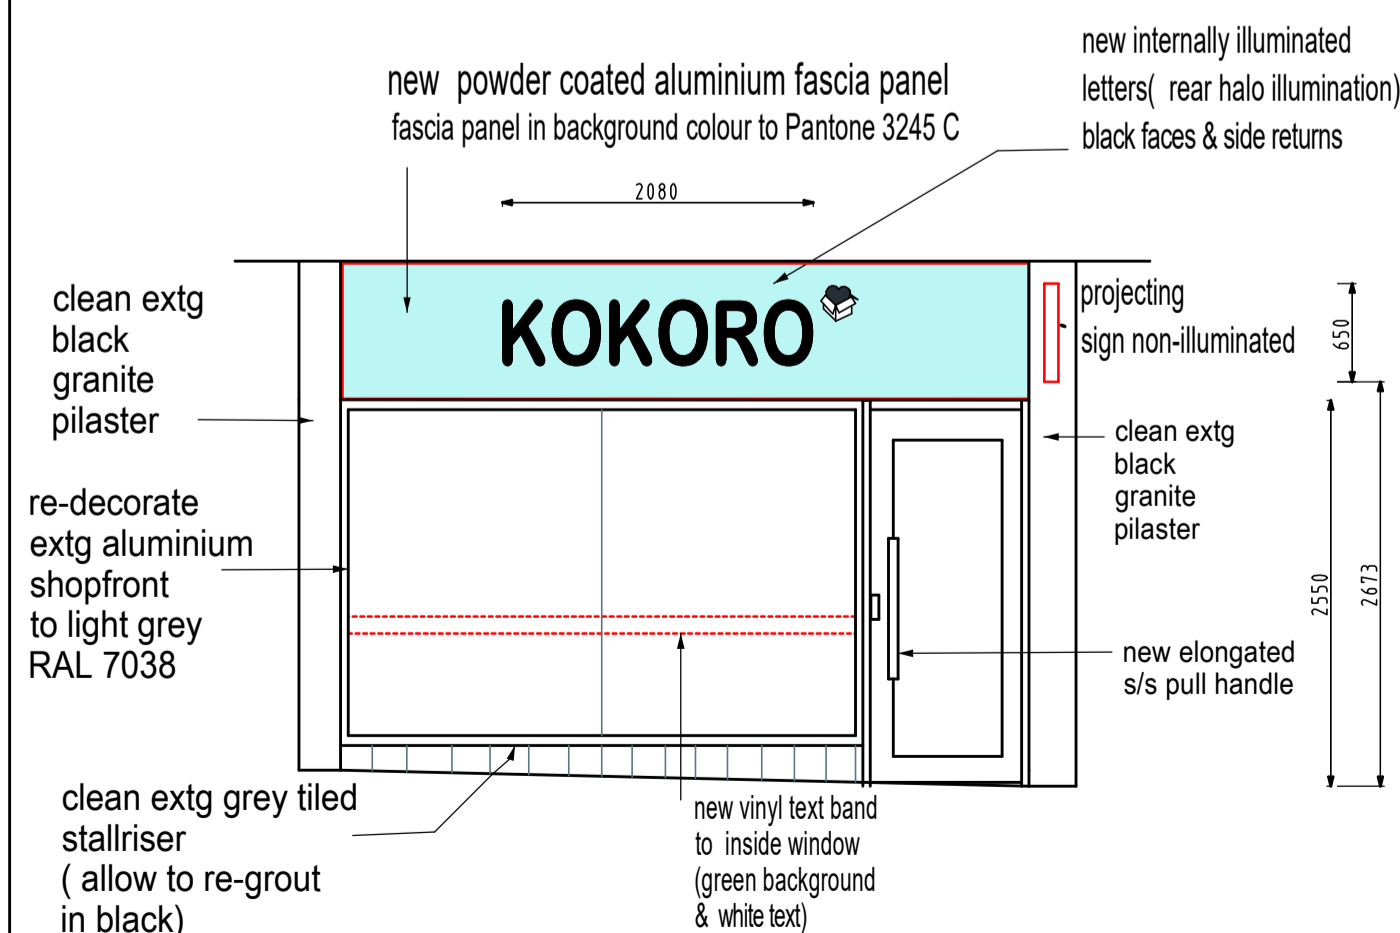

PROPOSED FRONT ELEVATION - 1:50

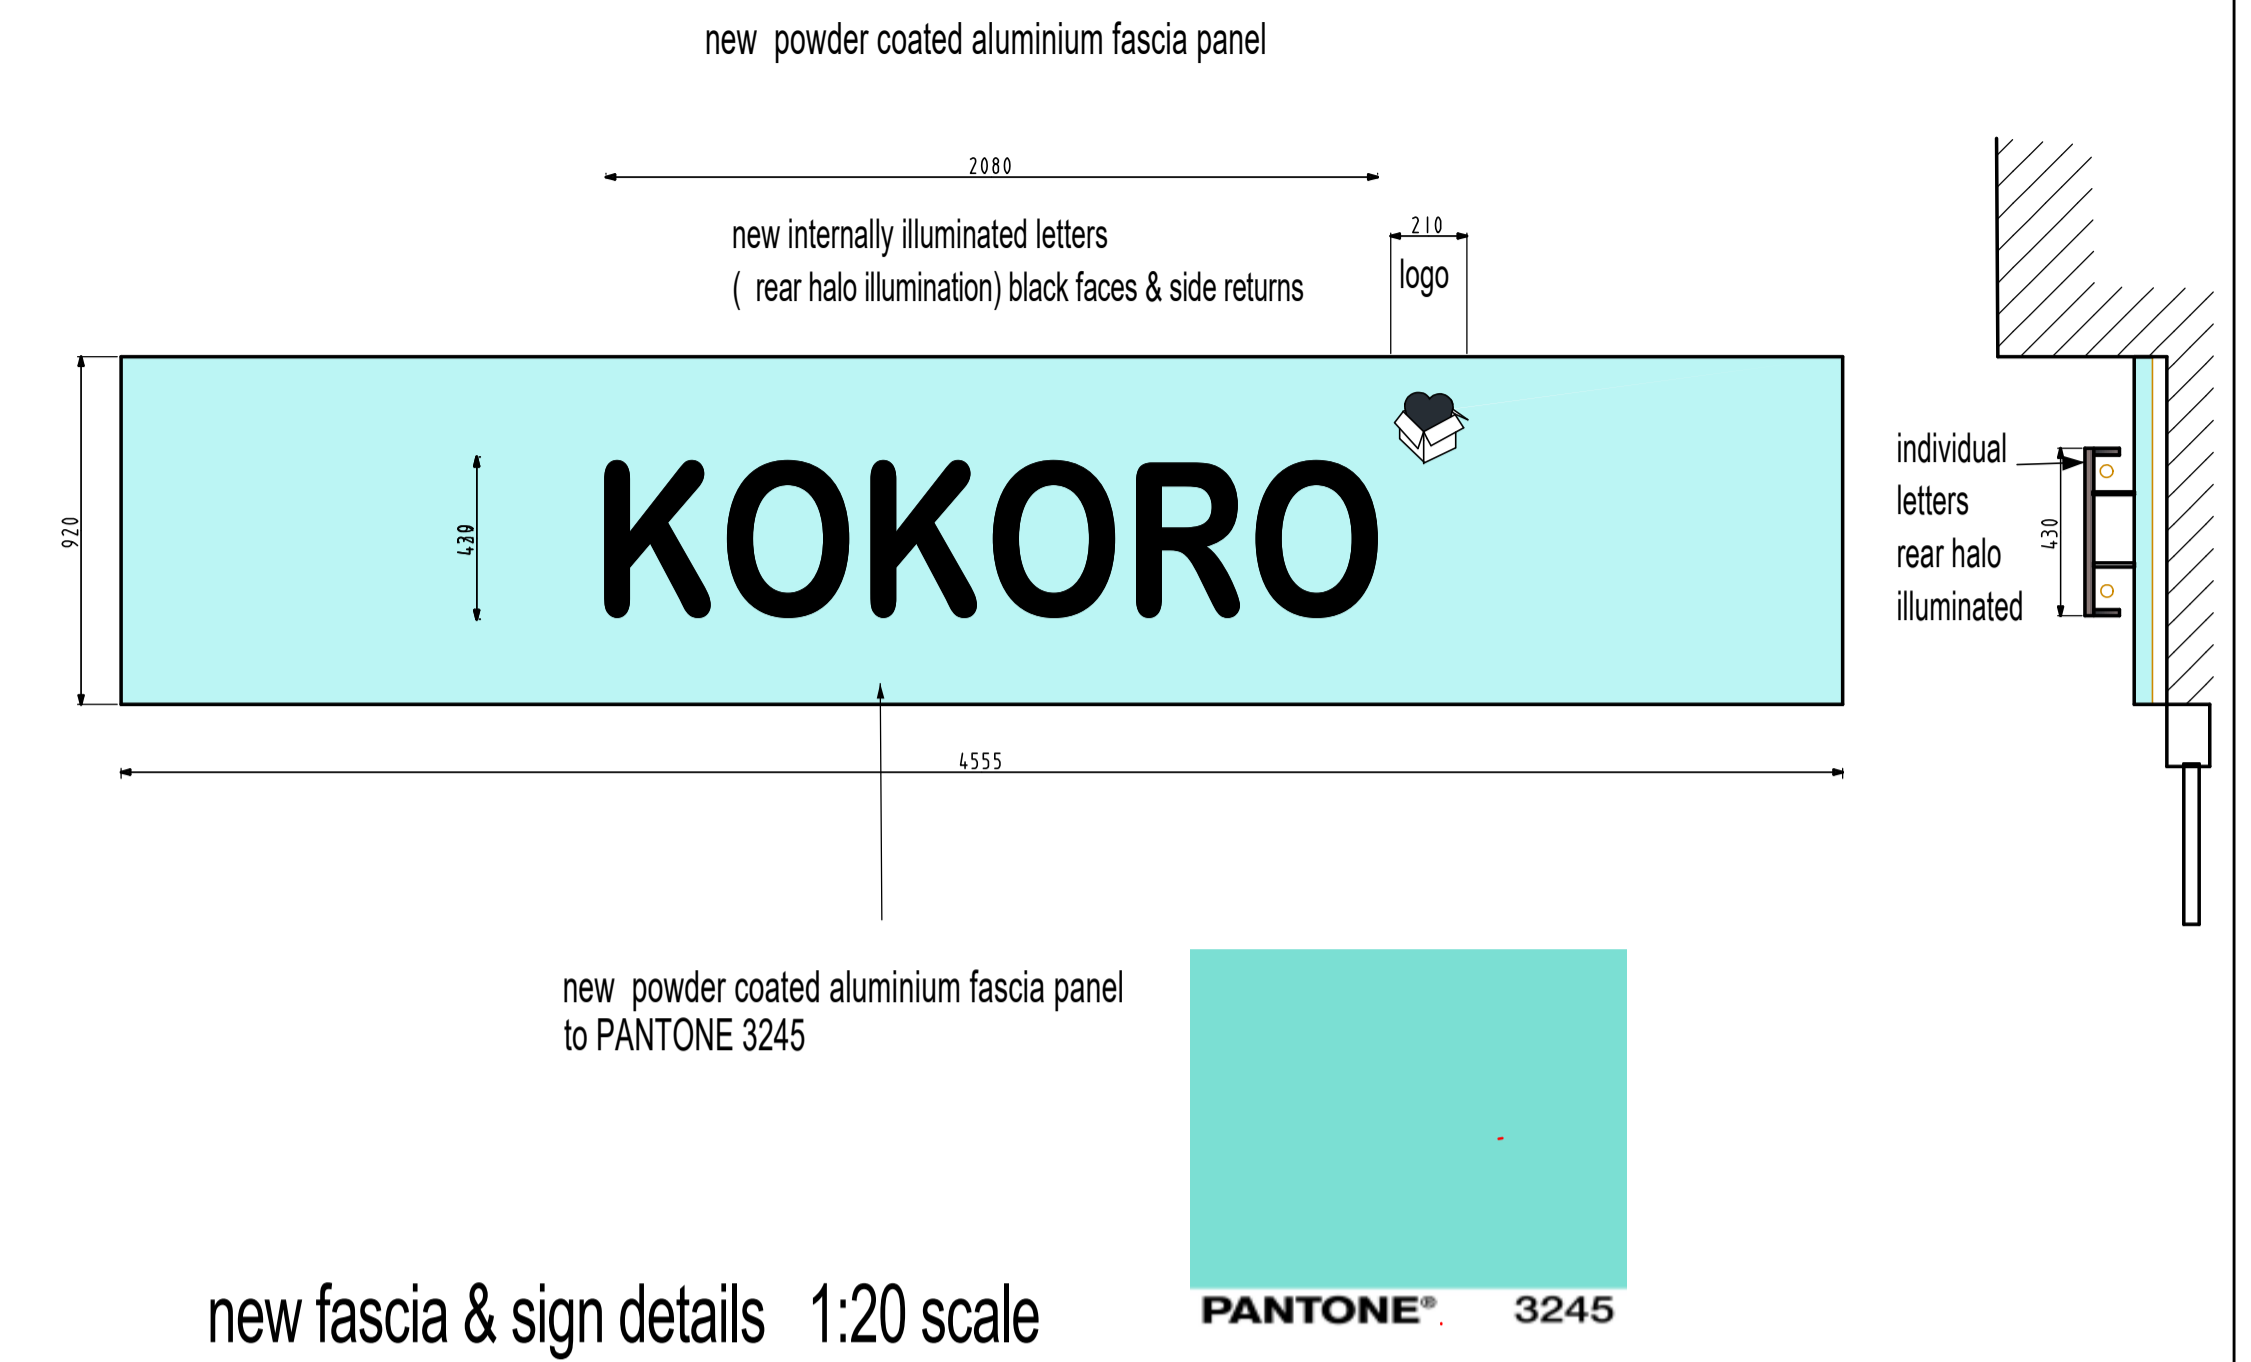

new fascia & sign details 1:20 scale

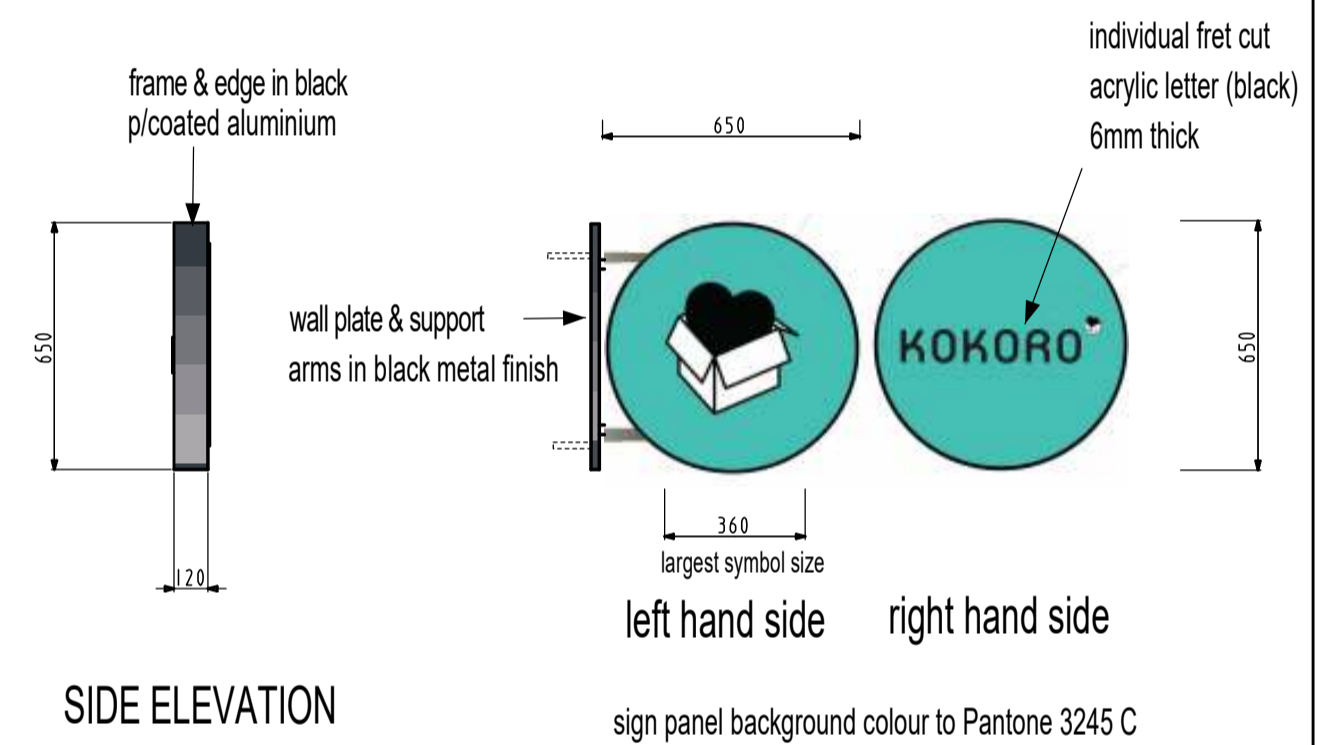

SIDE ELEVATION

projecting sign detail 1:20

rev	date	
A	24/6/22	projecting sign altered to non-illuminated



Client	KOKORO UK LTD.
site	5 NORTHGATE ST GLOUCESTER GL1 2NF
drawing	existing & proposed shopfront signage

No part of this drawing may be reproduced whatsoever without written permission

Scale	Date	Drawn by
1:100 @ A2	14.10.21	DW

drg no. 434/21/ extg & prop shopfront signage

All dimensions to be checked on site before any work begins. Any discrepancies to be reported to the supervising officer.

GLOUCESTER