





Basement Floor Plan

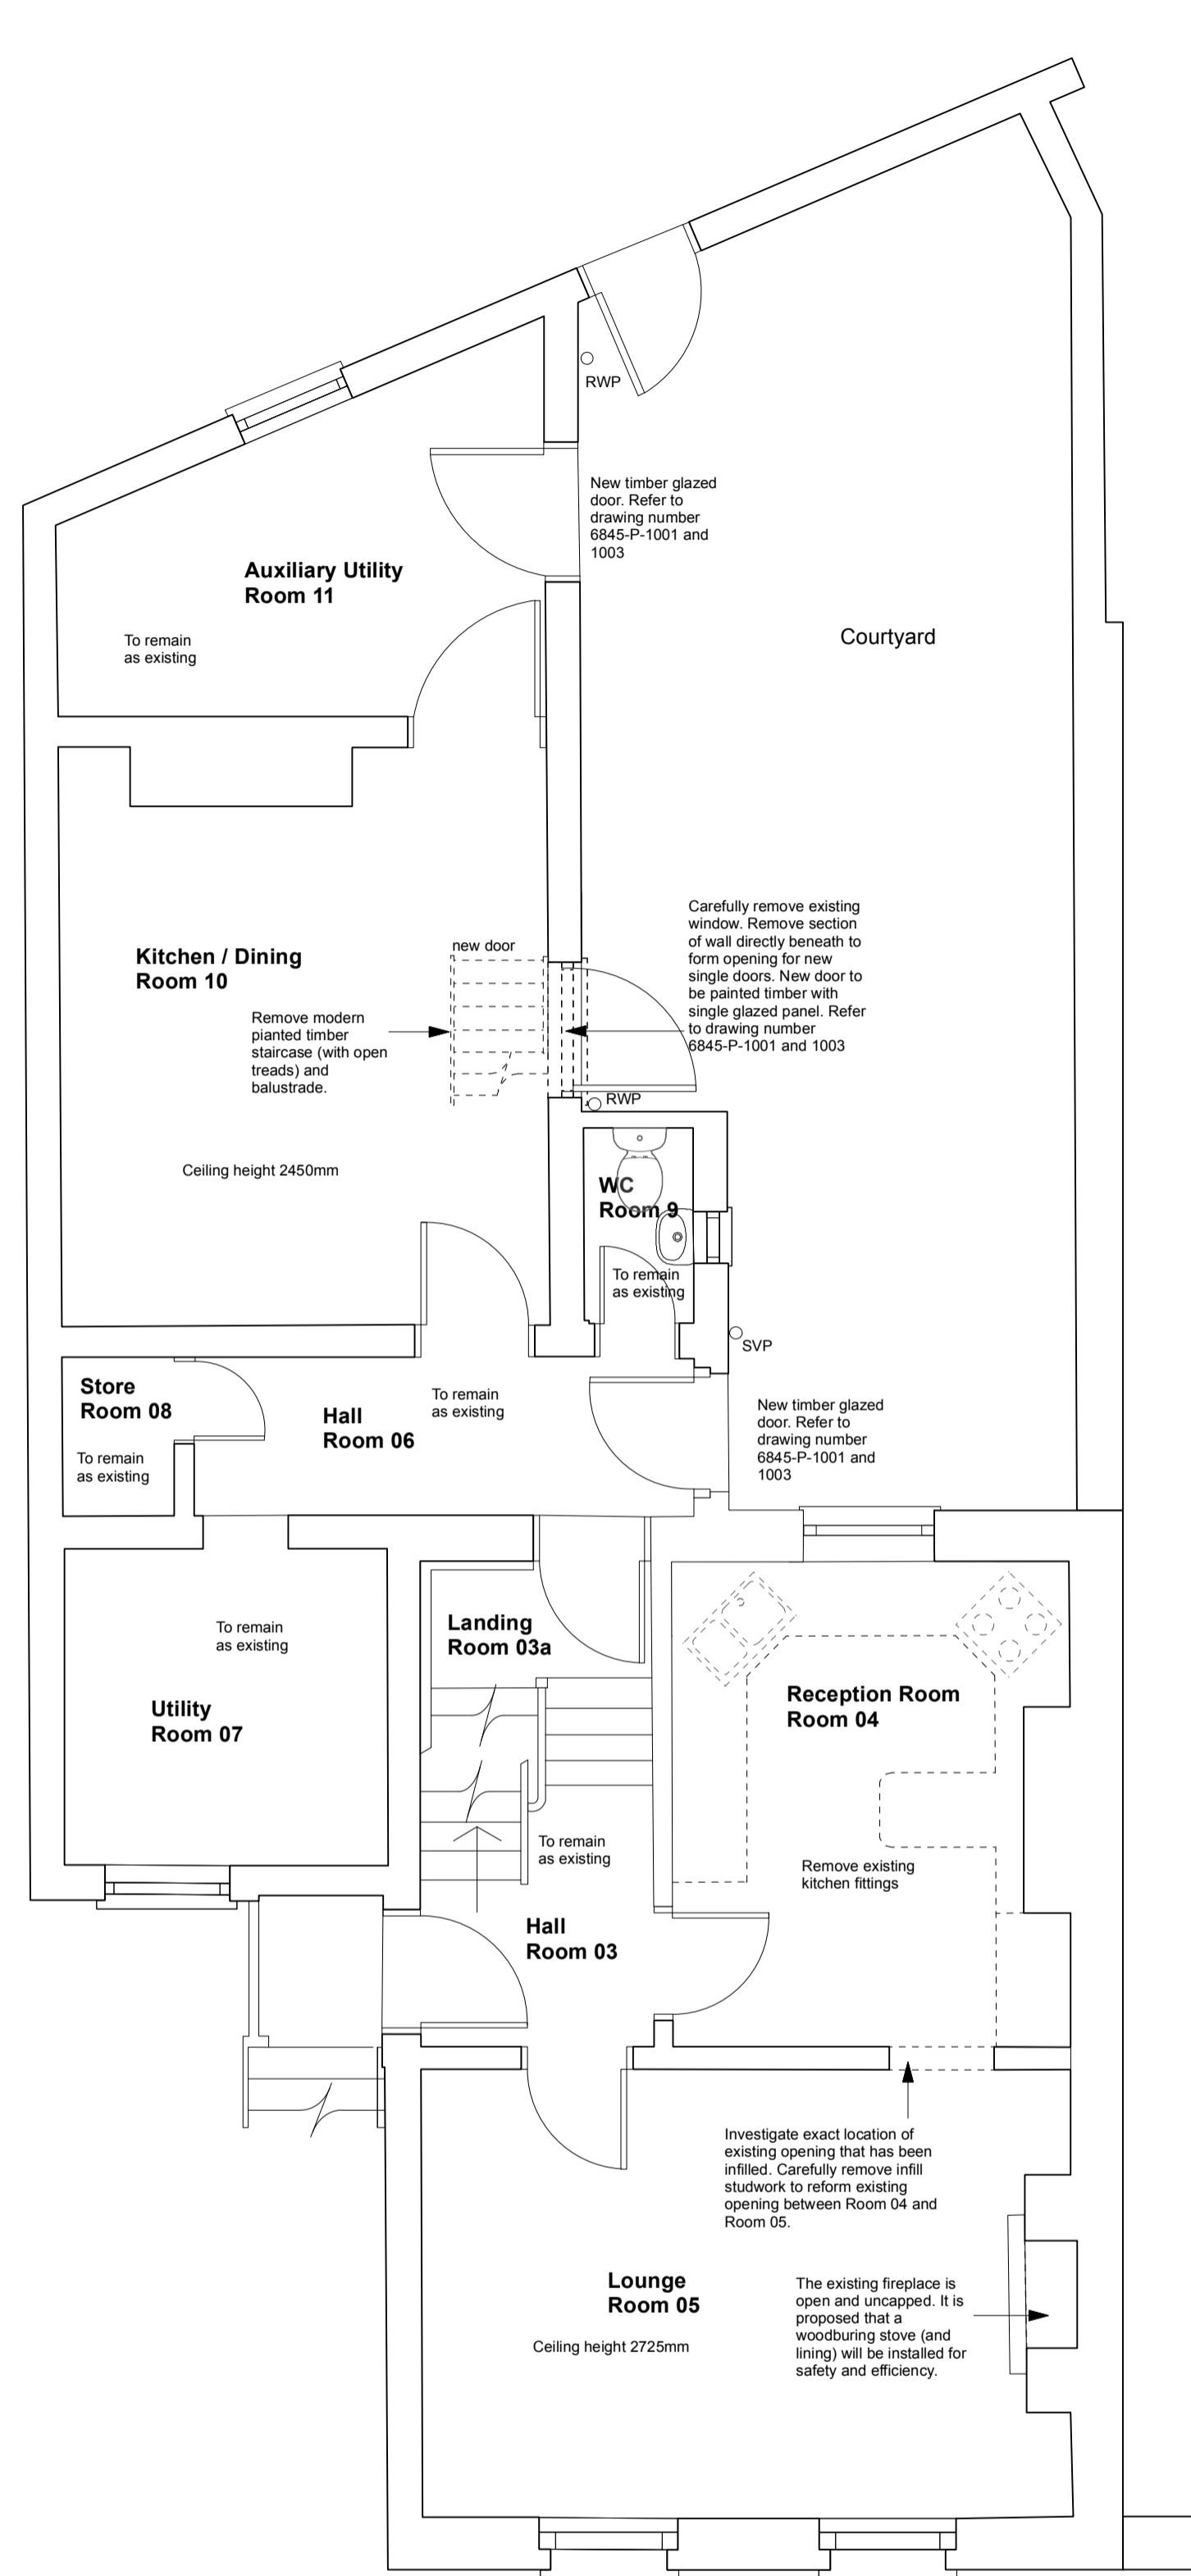


Ground Floor Plan

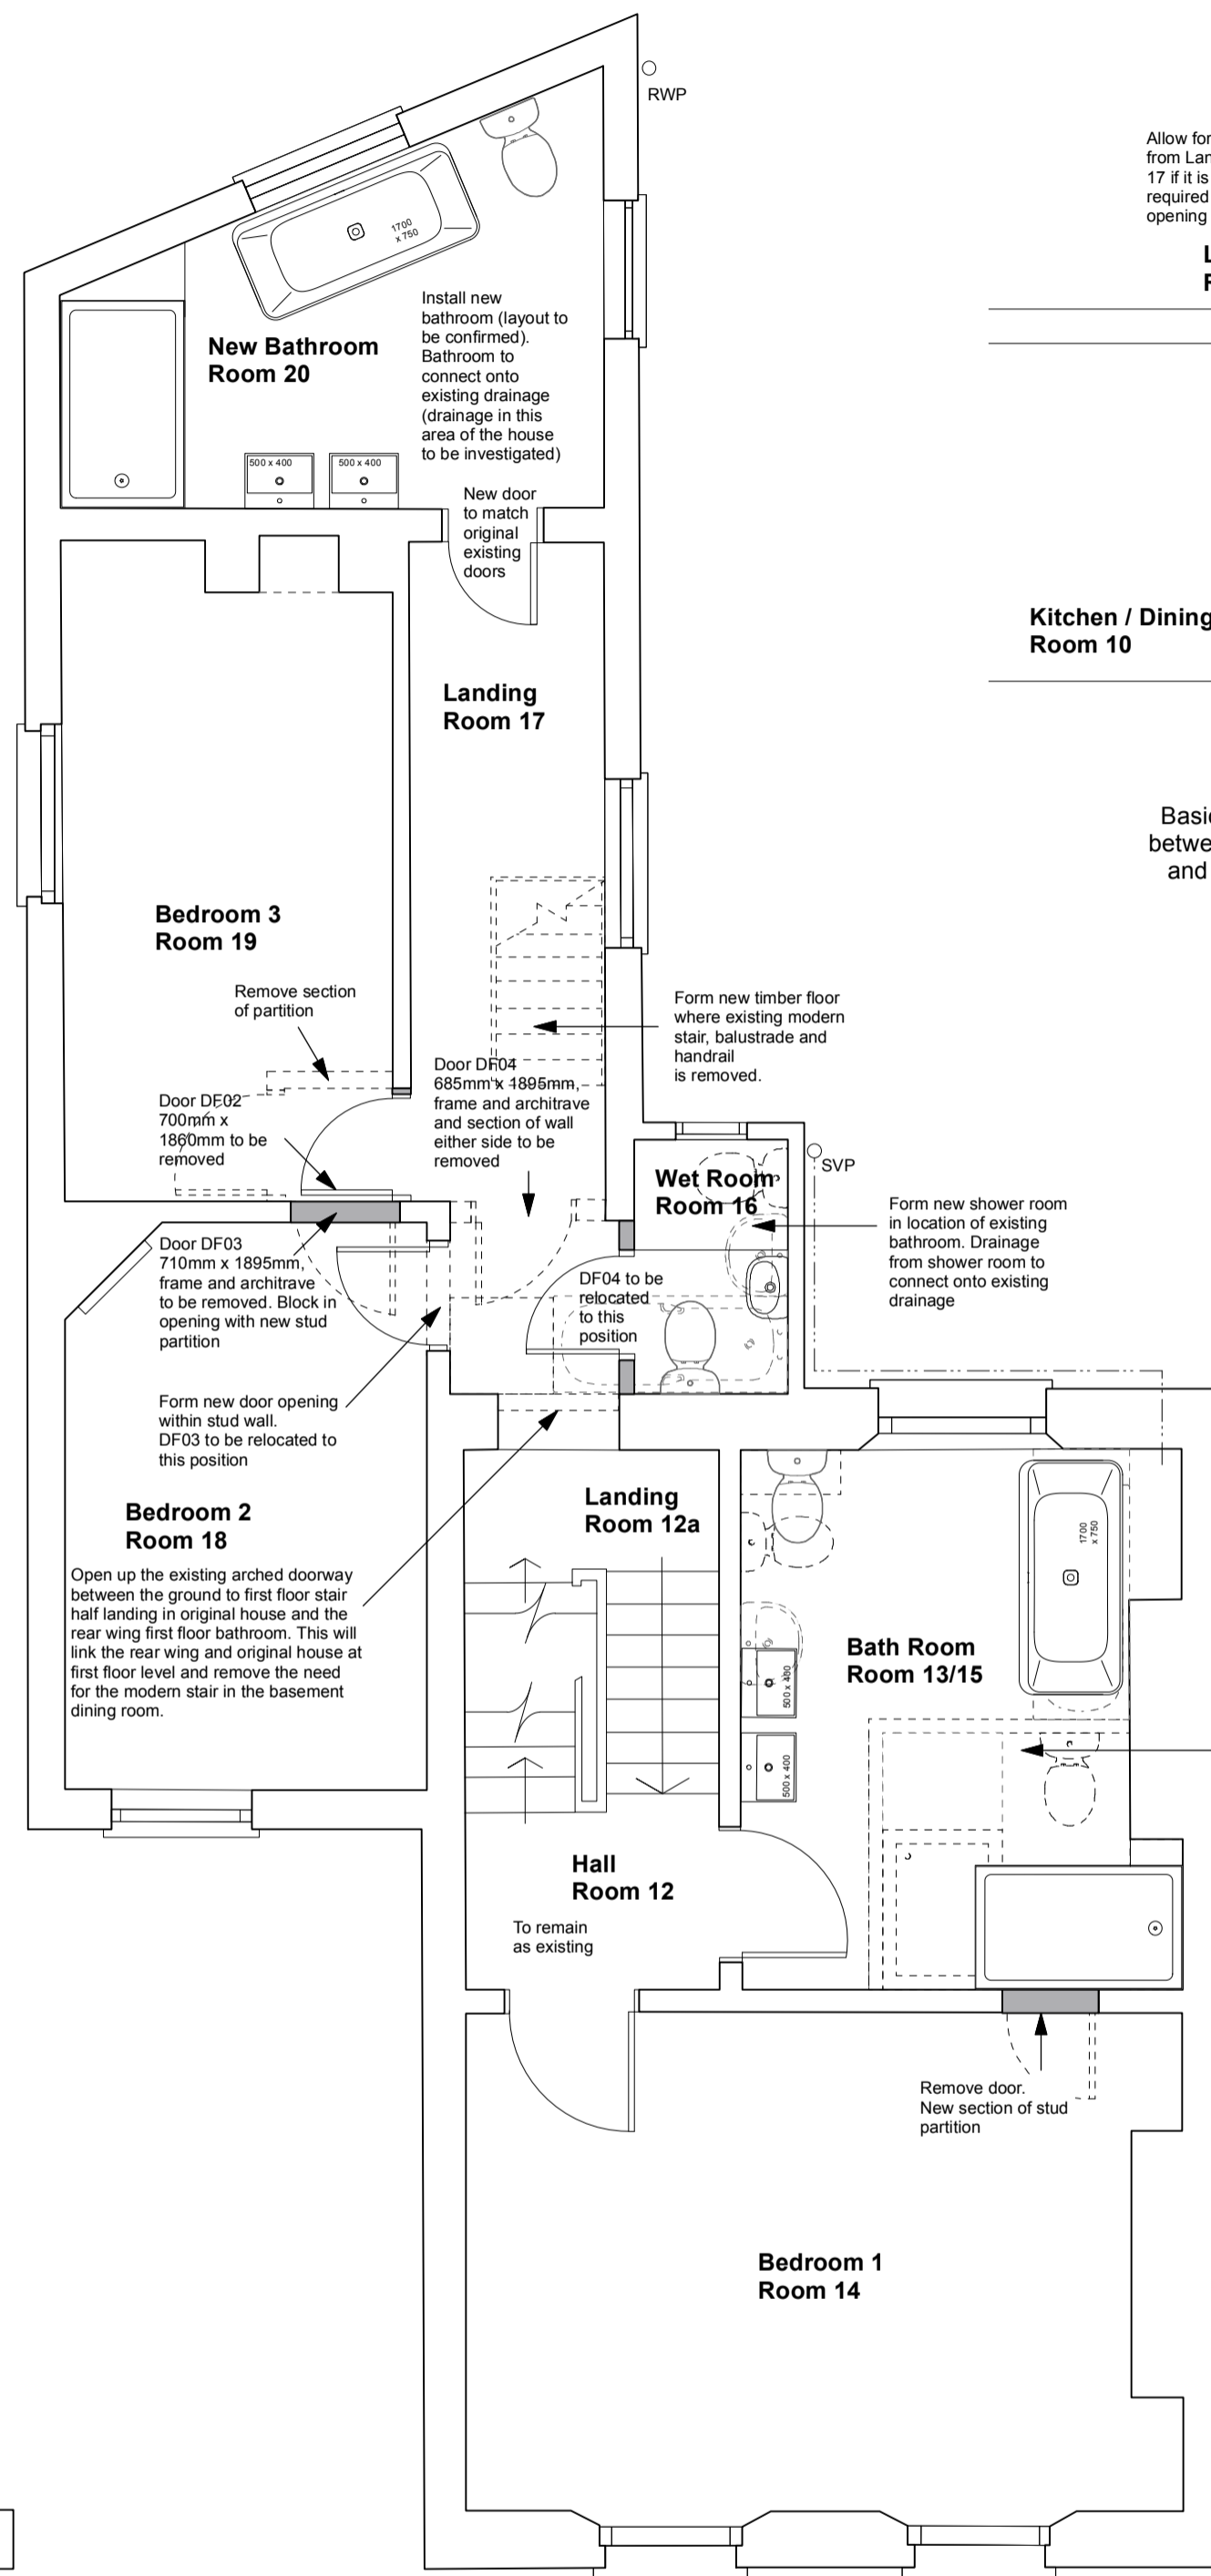

First Floor Plan

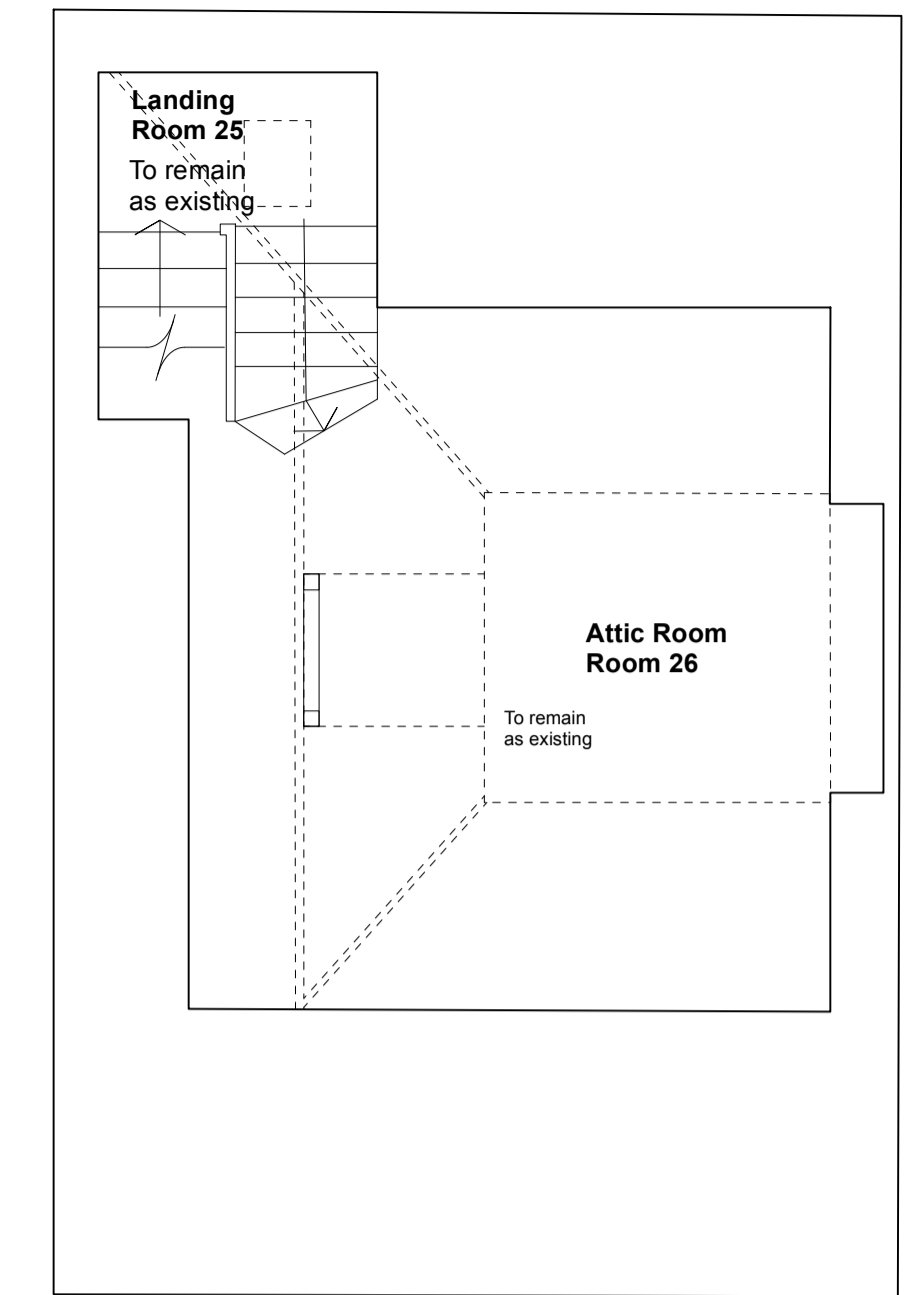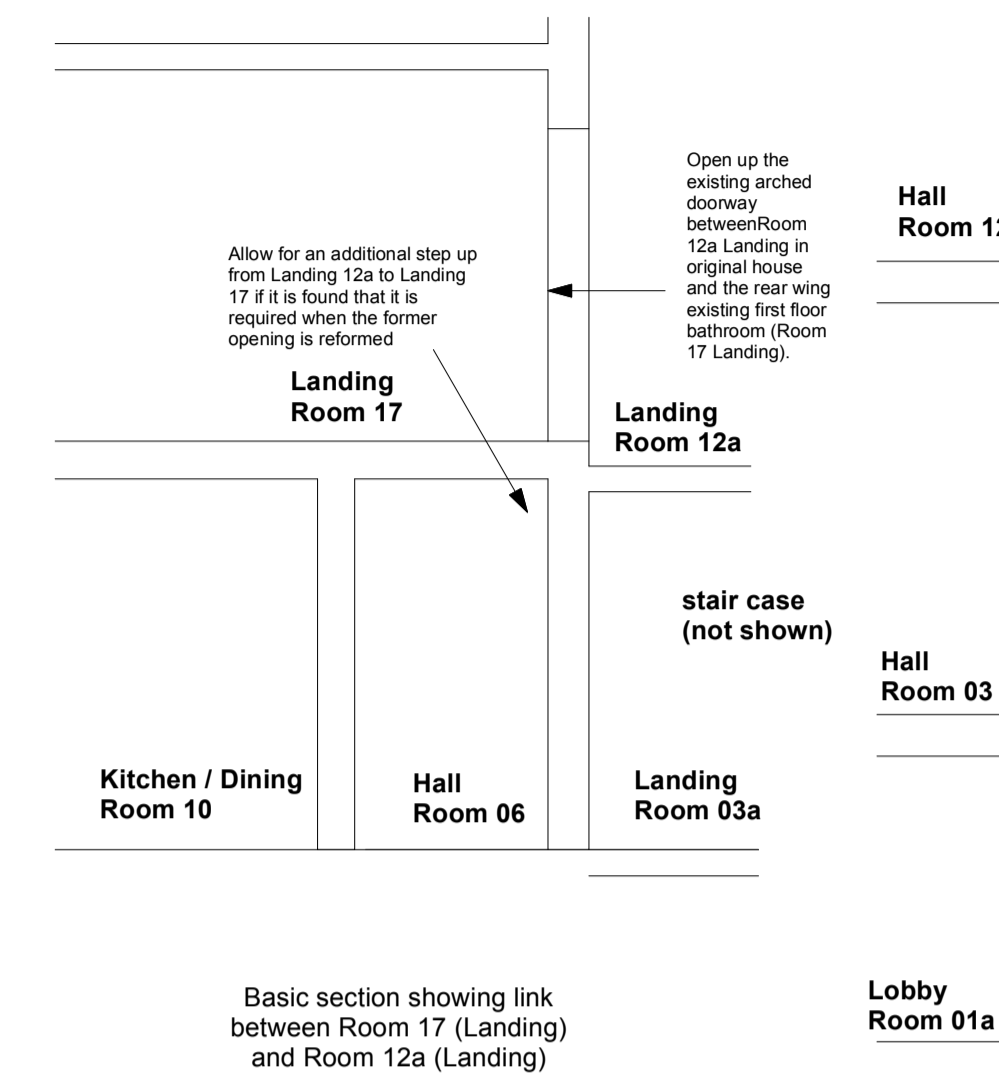

Attic Floor Plan

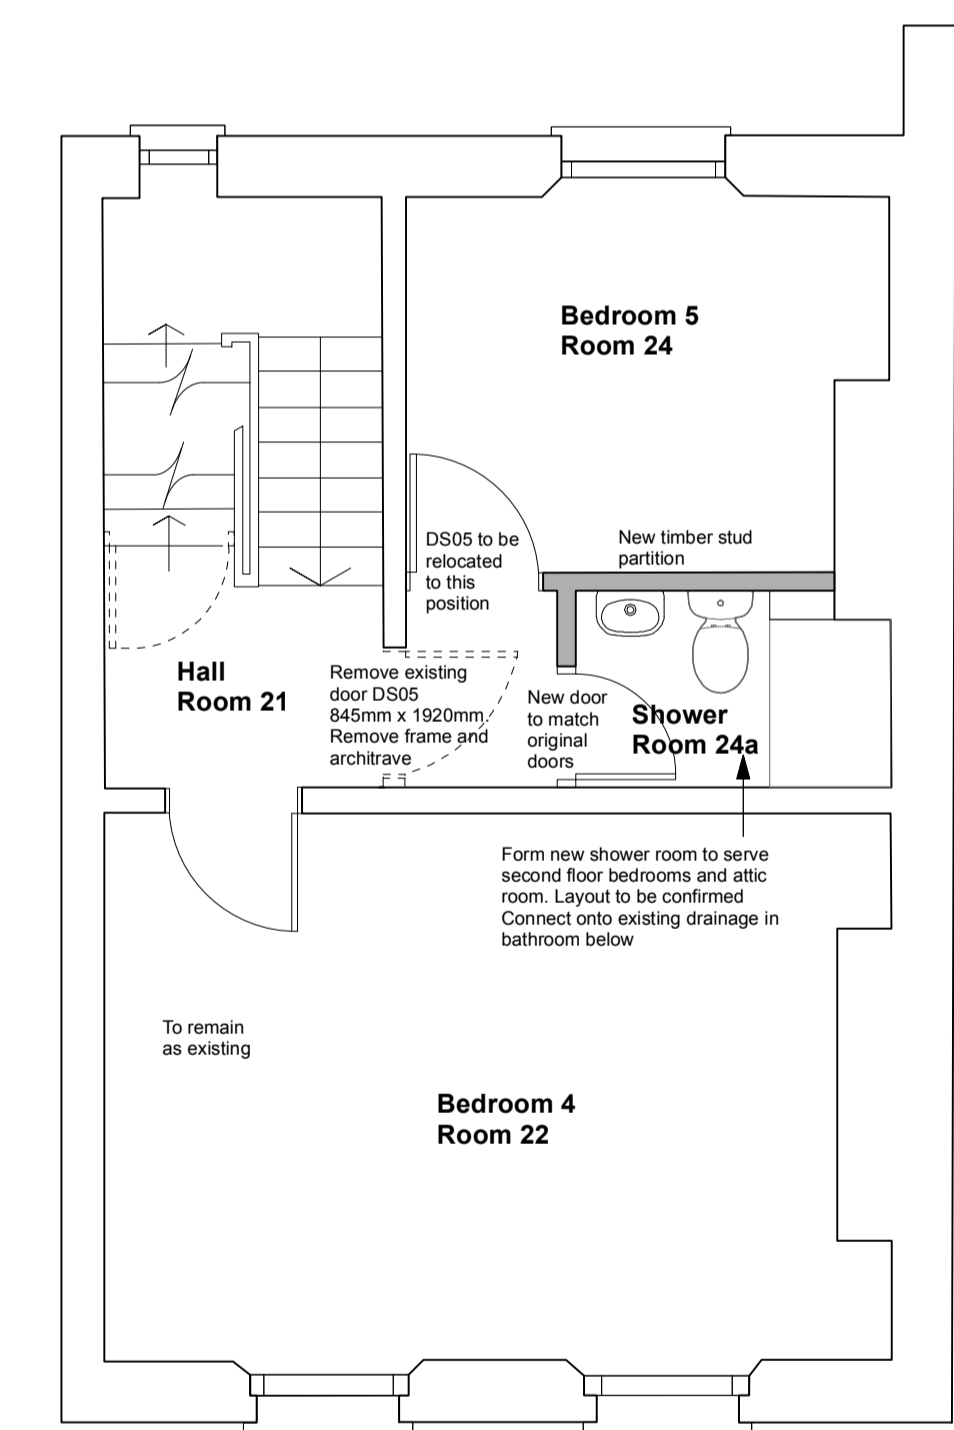

Second Floor Plan

NOTES

This drawing is the copyright of Quattro Design Architects Ltd and should not be reproduced in whole or in part without written permission. Only figured dimensions to be used for construction. Check all dimensions on site. Any discrepancies are to be reported to the Architect as soon as possible.

REVISIONS

REV: DATE - DRAWN - CHECKED: NOTES
 -: 02.08.22 - HP: Drawing created.
 21.07.22 - HP - Amended as per client email dated 30.08.22
 B: 15.12.22 - JTR-HP: Elevation updated inline with planning feedback dated 01.12.22
 C: 01.02.23 - JTR - Door glazing notes amended following planning comments.

D: 01.3.23 - JTR - Underfloor heating and note removed

PROJECT

11 Brunswick Square, Gloucester

SCALE 1:50@A1

CLIENT

Mr & Mrs Cooper

DATE August 2022

DRAWING TITLE

Proposed Floor Plans

DRAWING NO.

6845-P-210

REV

D

Gloucester | London | Cardiff
 Registered Office: Matthews Warehouse, High Orchard Street, Gloucester Quays, GL2 5QY



