



**Notes**  
 These WIP drawings are for information purposes only and are based on information obtained from scanned drawings from the university archives, as such, accuracy cannot be guaranteed. Floor plans are to be updated following receipt of building measured survey.

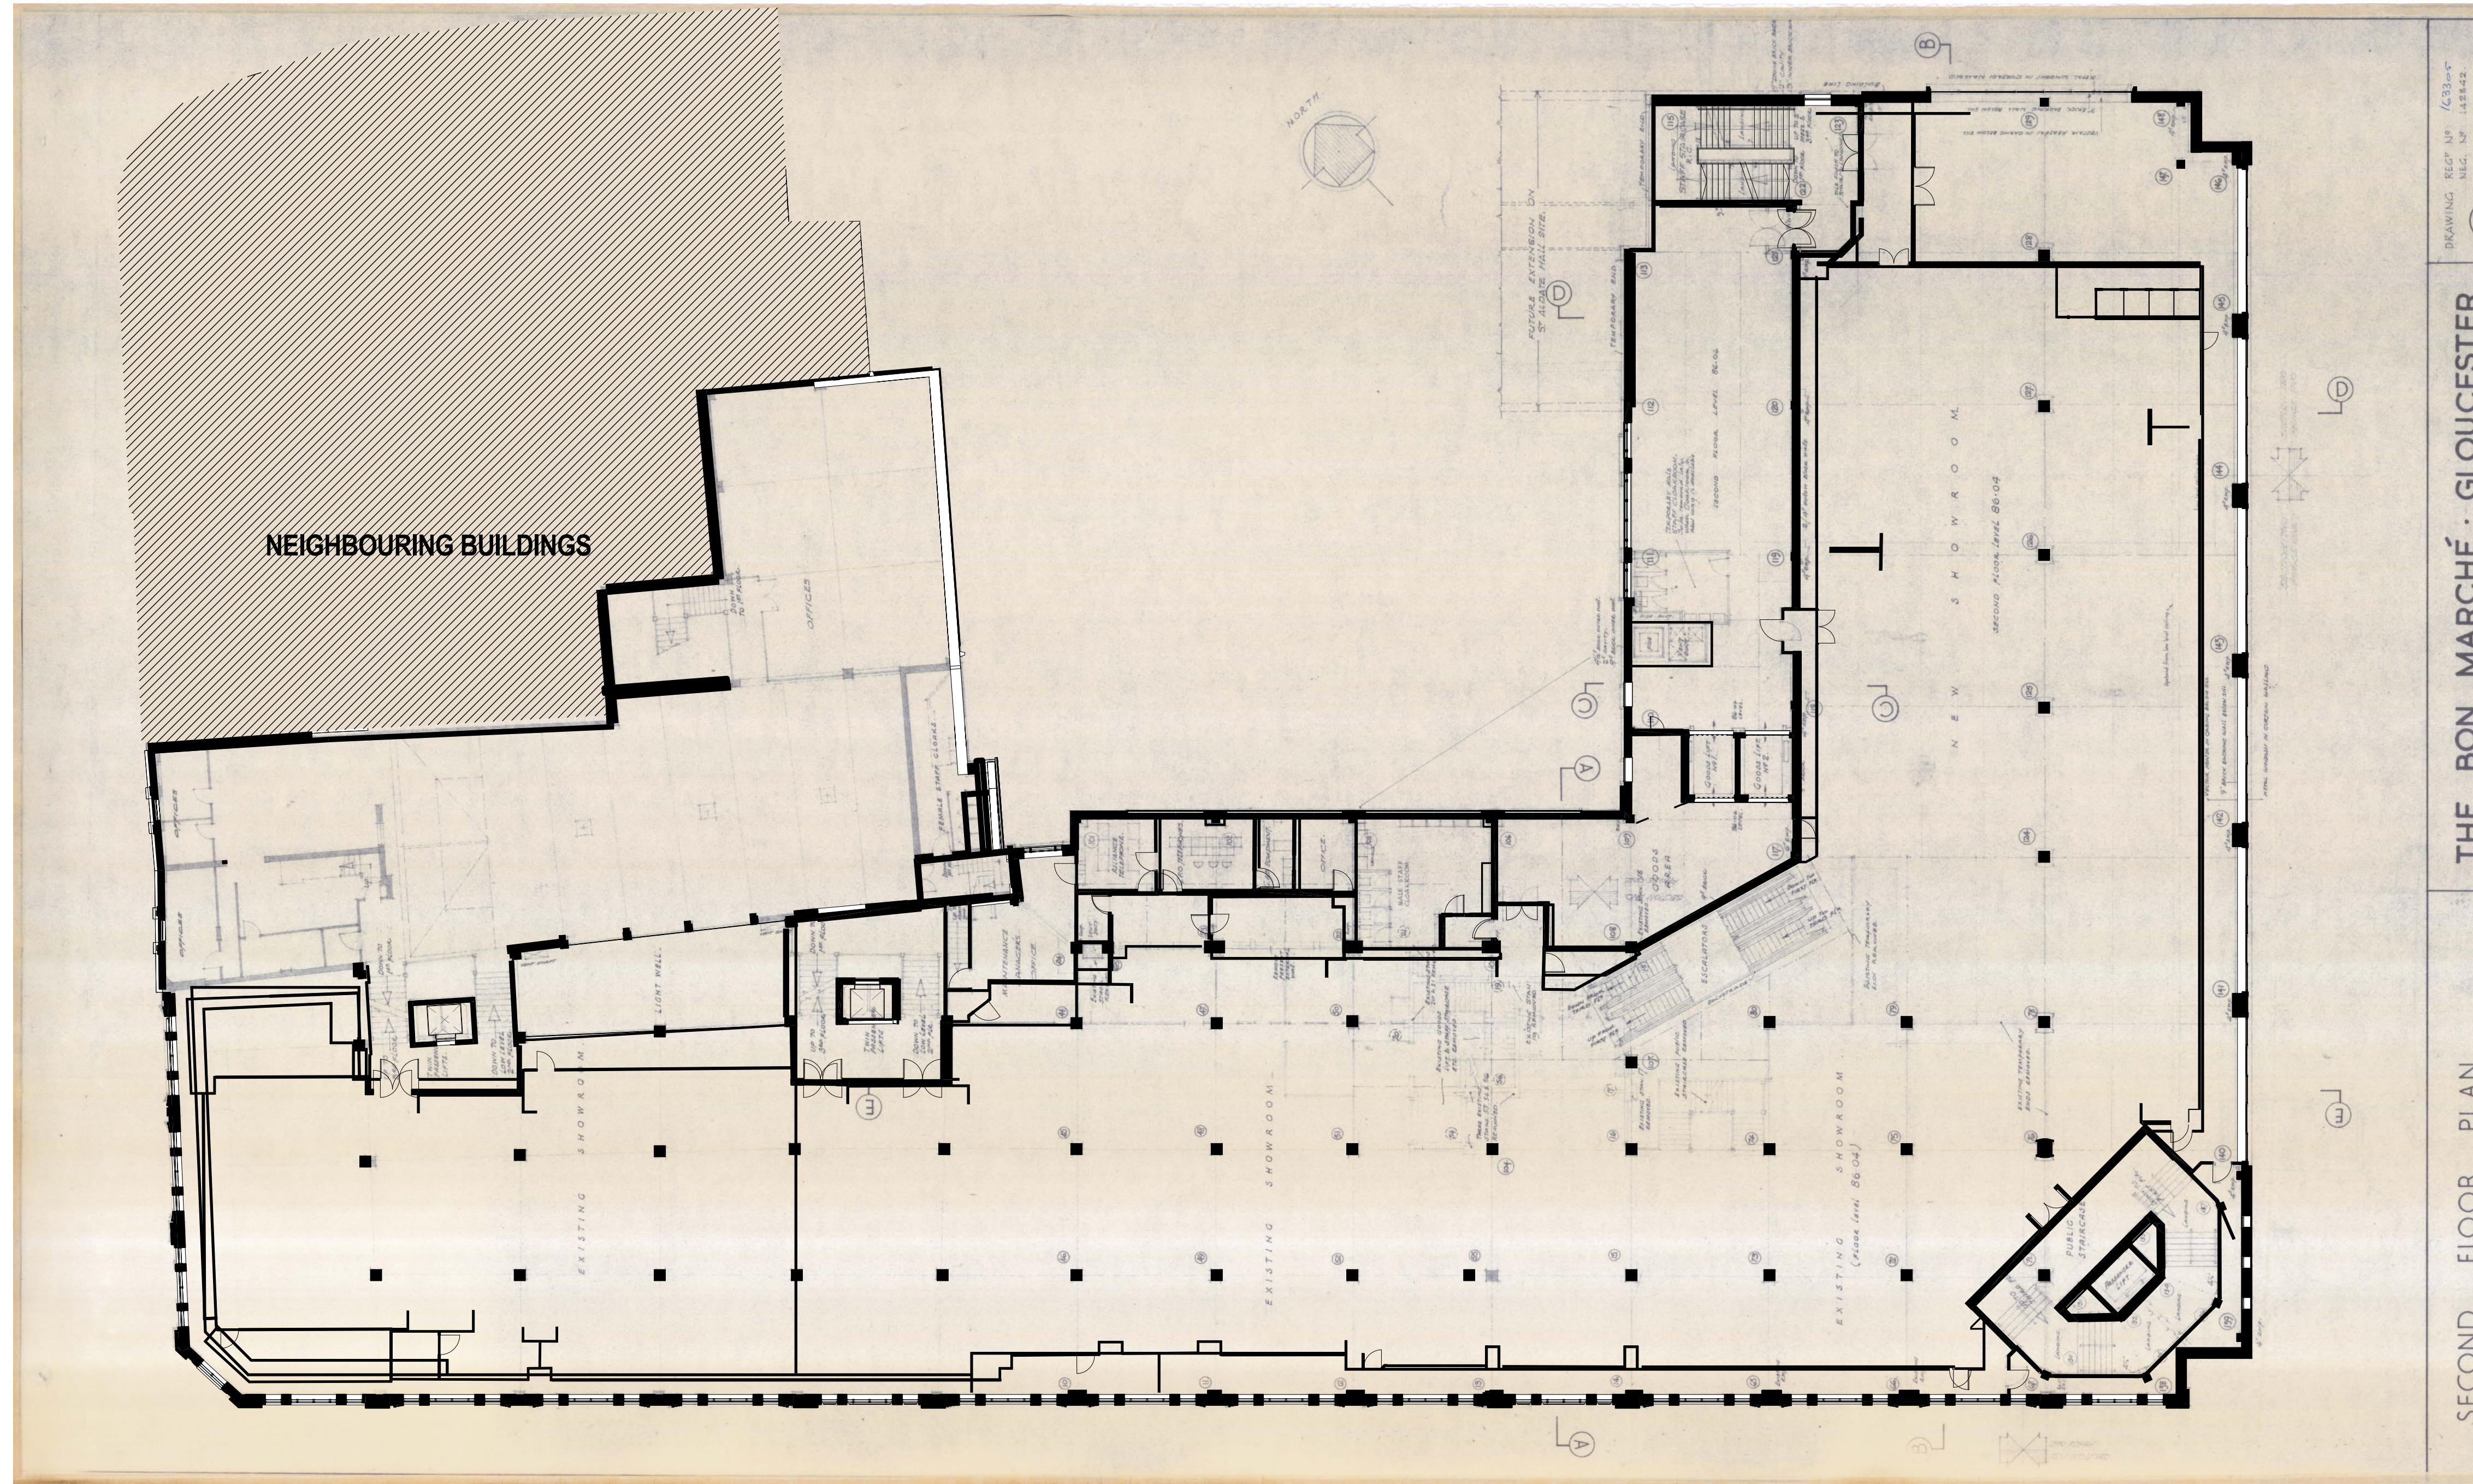

**1** EXISTING SECOND FLOOR  
 1 : 200

**PLANNING**

REVISION	DATE	DESCRIPTION	ARCHITECT	PARTNER
S2 P 1	07.09.21	First Issue	MK	ADP
S2 P 2	06.12.21	PLANNING DRAFT SUBMISSION	JE	ADP
S2 P 3	10.12.21	PLANNING SUBMISSION	JE	ADP

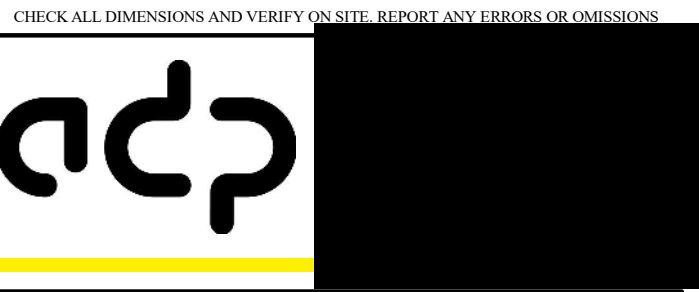


JOB TITLE:  
**GLOUCESTER CITY CENTRE  
 CAMPUS**

DRAWING TITLE:  
**EXISTING SECOND PLAN**

SCALE: <b>1 : 200</b>	DRAWING SHEET SIZE: <b>A1</b>
JOB CODE: <b>001366</b>	DRAWING NUMBER: <b>ADP-00-02-DR- A-0803</b>
REVISION: <b>S2 P 3</b>	



**Notes**  
 These WIP drawings are for information purposes only and are based on information obtained from scanned drawings from the university archives, as such, accuracy cannot be guaranteed. Floor plans are to be updated following receipt of building measured survey.

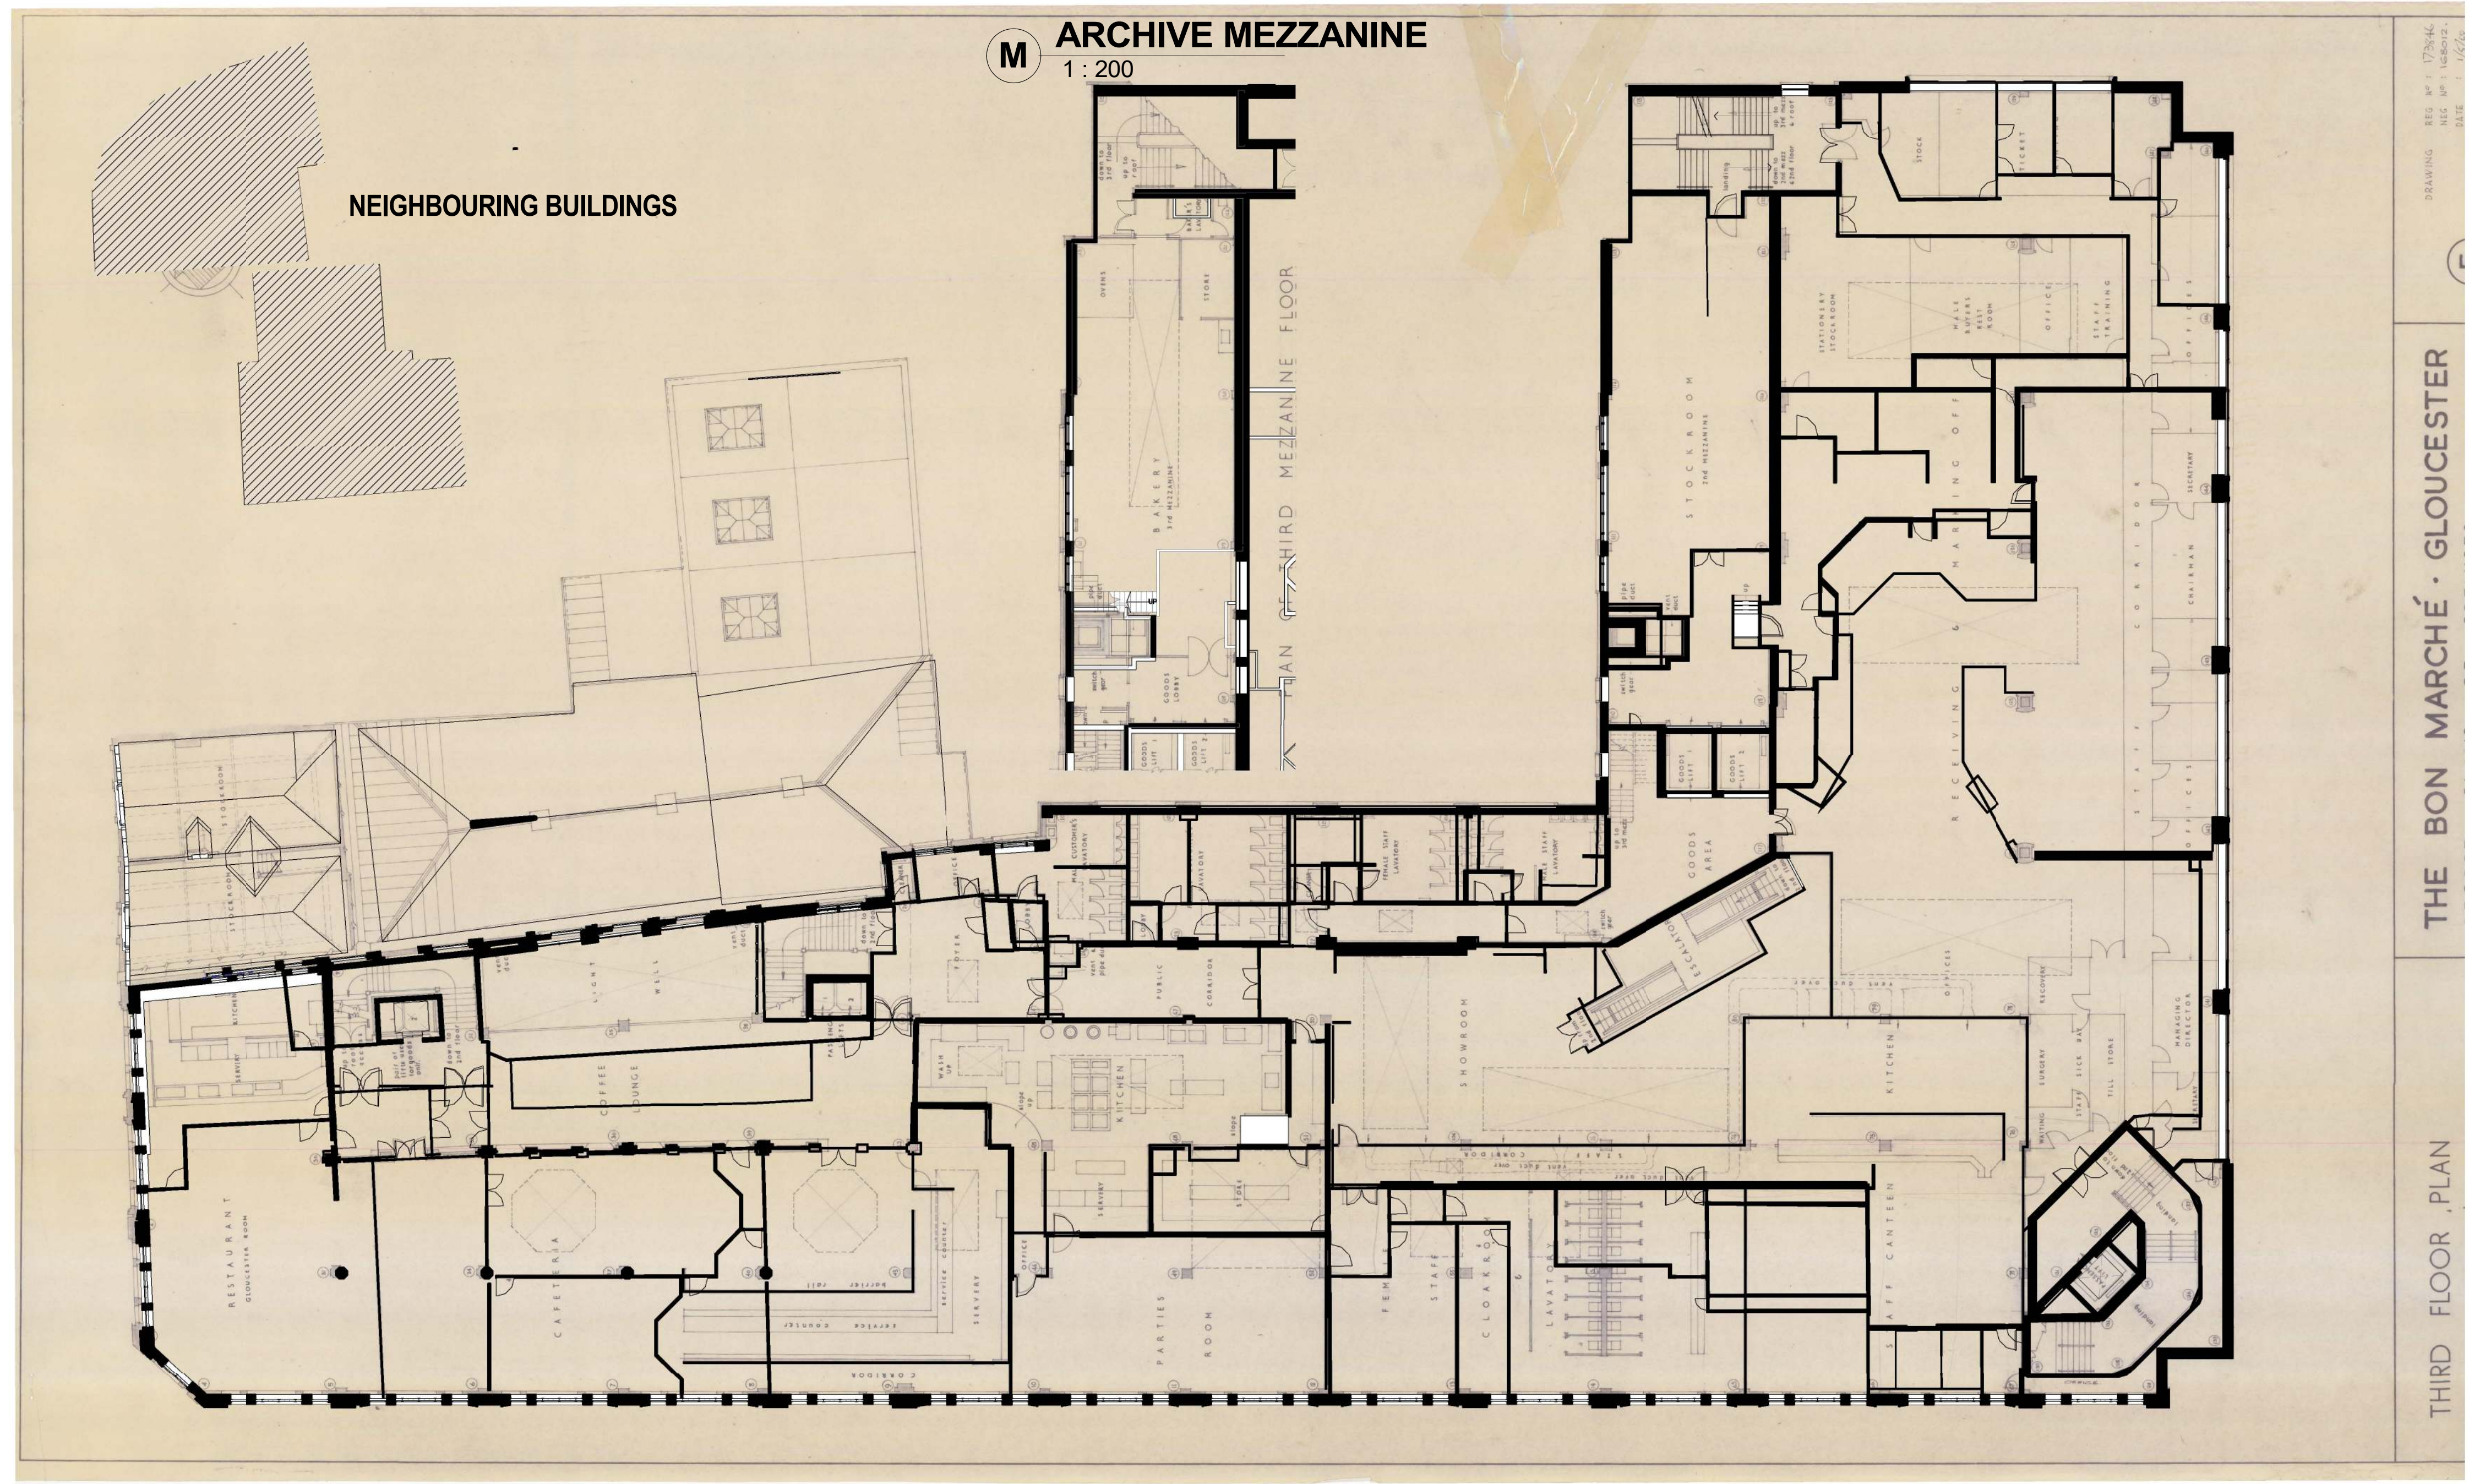


**1** EXISTING THIRD FLOOR  
 1 : 200

**M** ARCHIVE MEZZANINE  
 1 : 200

DRAWING REG NO. 17546  
 DATE 16/06  
 THE BON MARCHÉ · GLOUCESTER  
 THIRD FLOOR PLAN

**PLANNING**

REVISION	DATE	DESCRIPTION	ARCHITECT	PARTNER
S2 P 1	07.09.21	First Issue	MK	ADP
S2 P 2	06.12.21	PLANNING DRAFT SUBMISSION	JE	ADP
S2 P 3	10.12.21	PLANNING SUBMISSION	JE	ADP

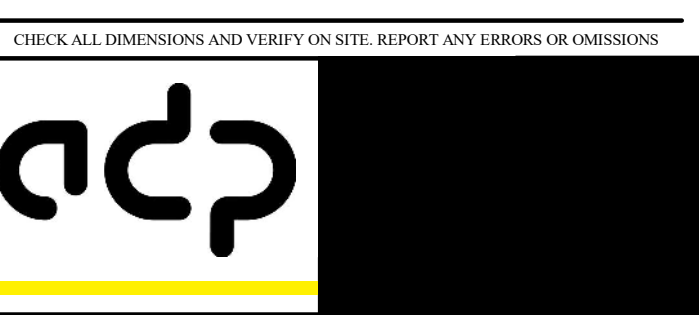


JOB TITLE:  
**GLOUCESTER CITY CENTRE  
 CAMPUS**


DRAWING TITLE:  
**EXISTING THIRD PLAN**

SCALE: <b>1 : 200</b>	DRAWING SHEET SIZE: <b>A1</b>
JOB CODE: <b>001366</b>	DRAWING NUMBER: <b>ADP-00-03-DR- A-0804</b>
REVISION: <b>S2 P 3</b>	



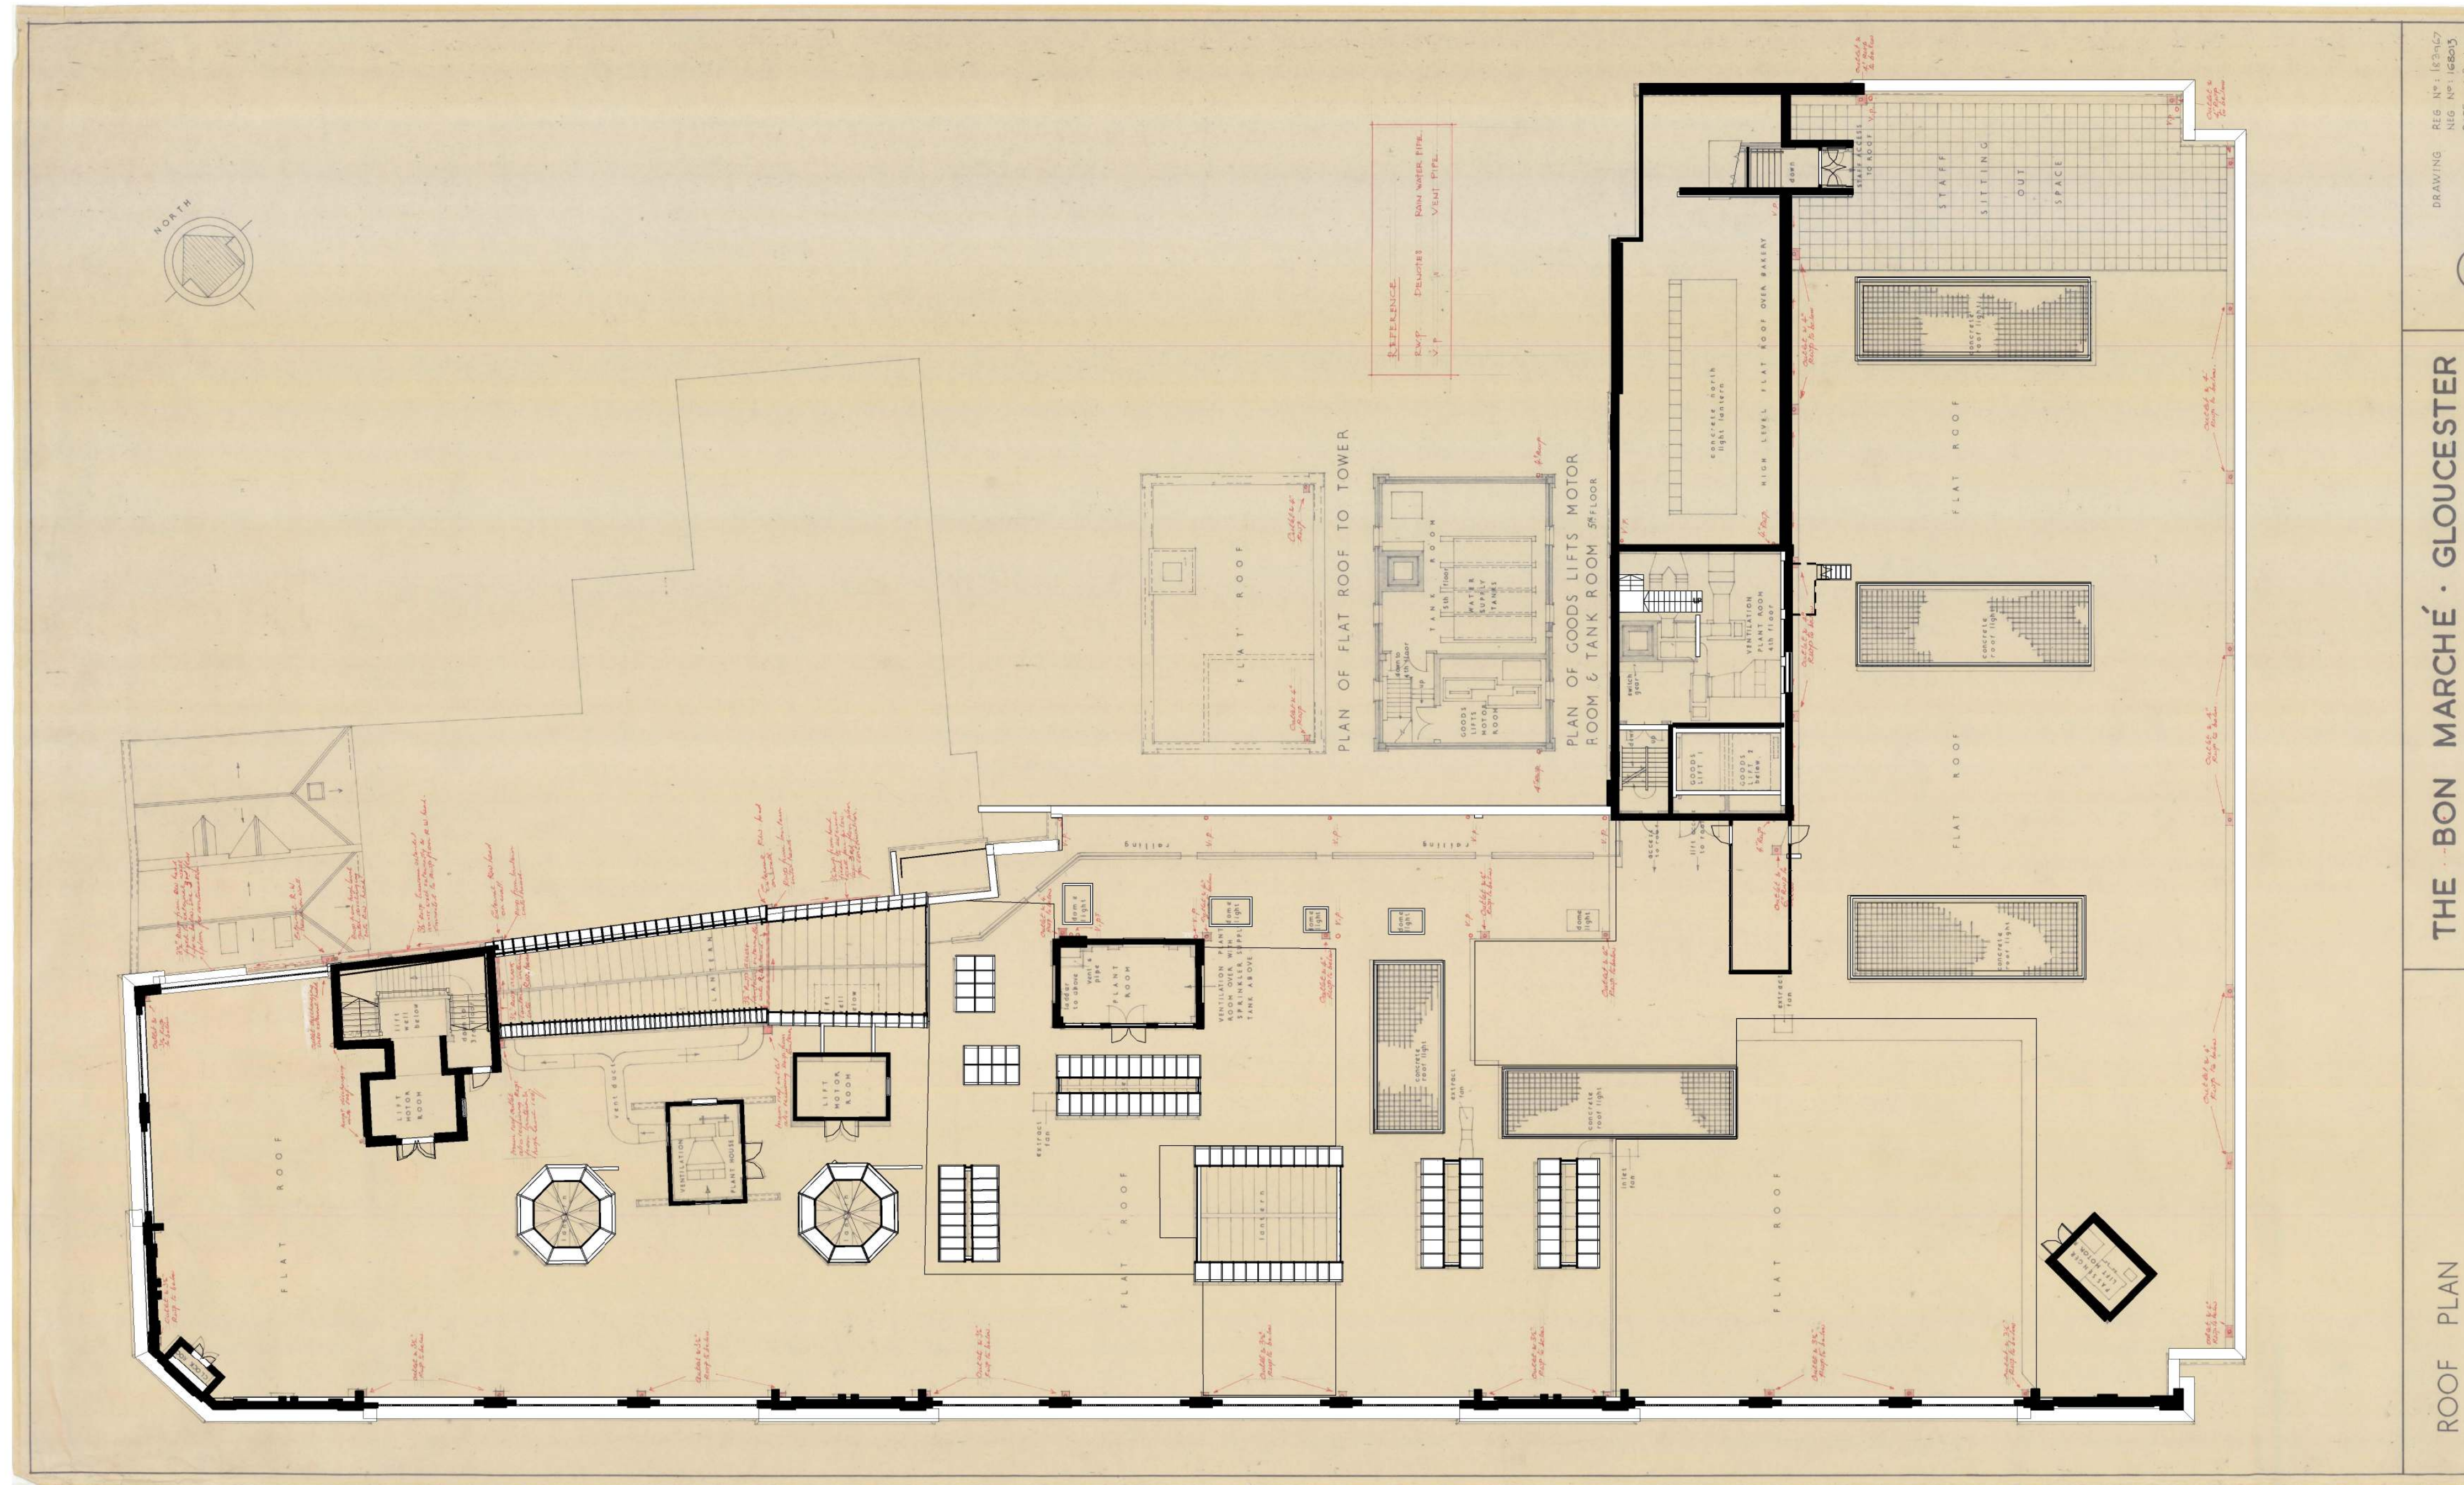

**1** EXISTING ROOF- ARCHIVE INFORMATION  
1 : 200

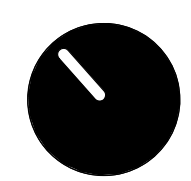

**PLANNING**

REVISION	DATE	DESCRIPTION	ARCHITECT	PARTNER
S2 P 1	07.09.21	First Issue	MK	ADP
S2 P 2	06.12.21	PLANNING DRAFT SUBMISSION	JE	ADP
S2 P 3	10.12.21	PLANNING SUBMISSION	JE	ADP



JOB TITLE:  
**GLOUCESTER CITY CENTRE  
CAMPUS**

DRAWING TITLE:  
**EXISTING ROOF PLAN**

SCALE:	DRAWING SHEET SIZE:
<b>1 : 200</b>	<b>A1</b>
JOB CODE: <b>001366</b>	DRAWING NUMBER: <b>ADP-00-R1-DR- A-0805</b>
	REVISION: <b>S2 P 3</b>