


Proposed Front Elevation



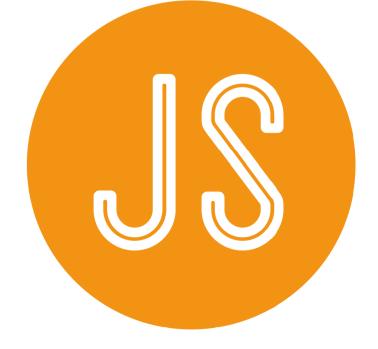

When printed correctly, at A1, this line will measure 100mm at full size

CHECK PRINTED SIZE

77 Dinglewell


Proposed Side Elevation

Proposed Elevations


Date: August 2022



Subject to correct printing. See top left.

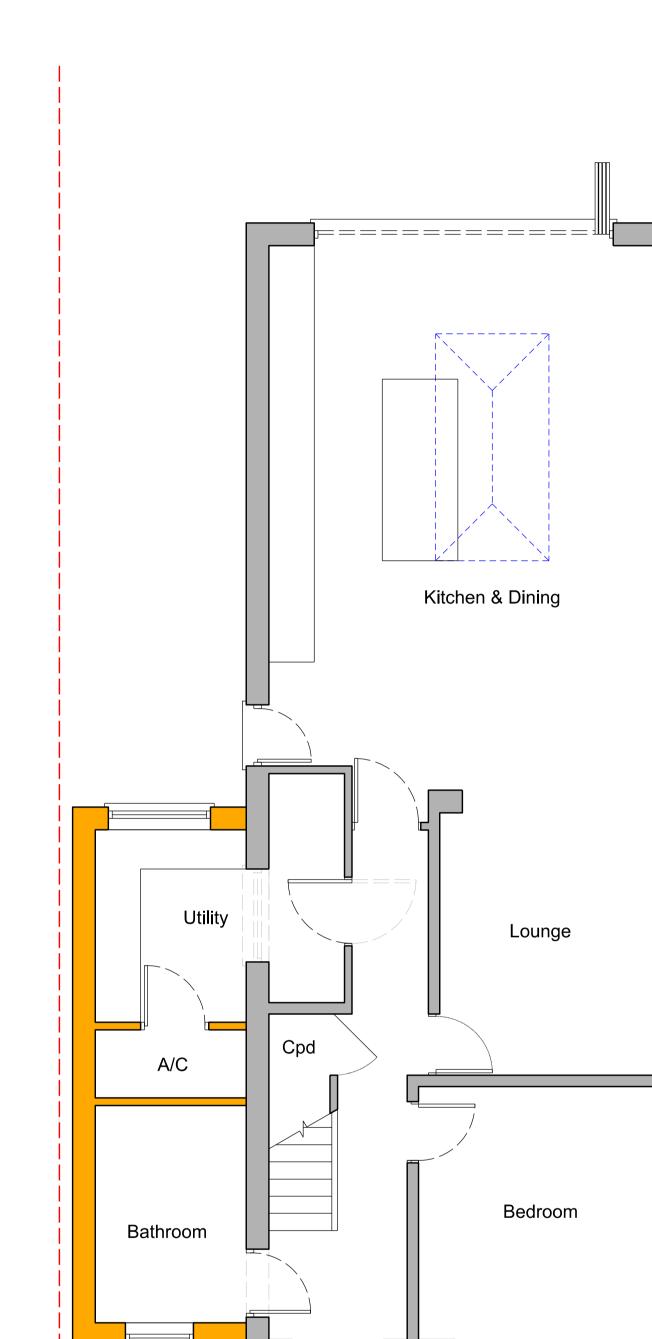


Proposed Ground Floor Plan

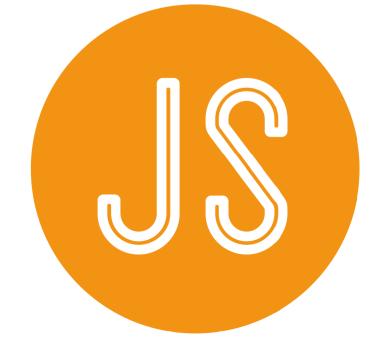

When printed correctly, at A1, this line will measure 100mm at full size

CHECK PRINTED SIZE

77 Dinglewell

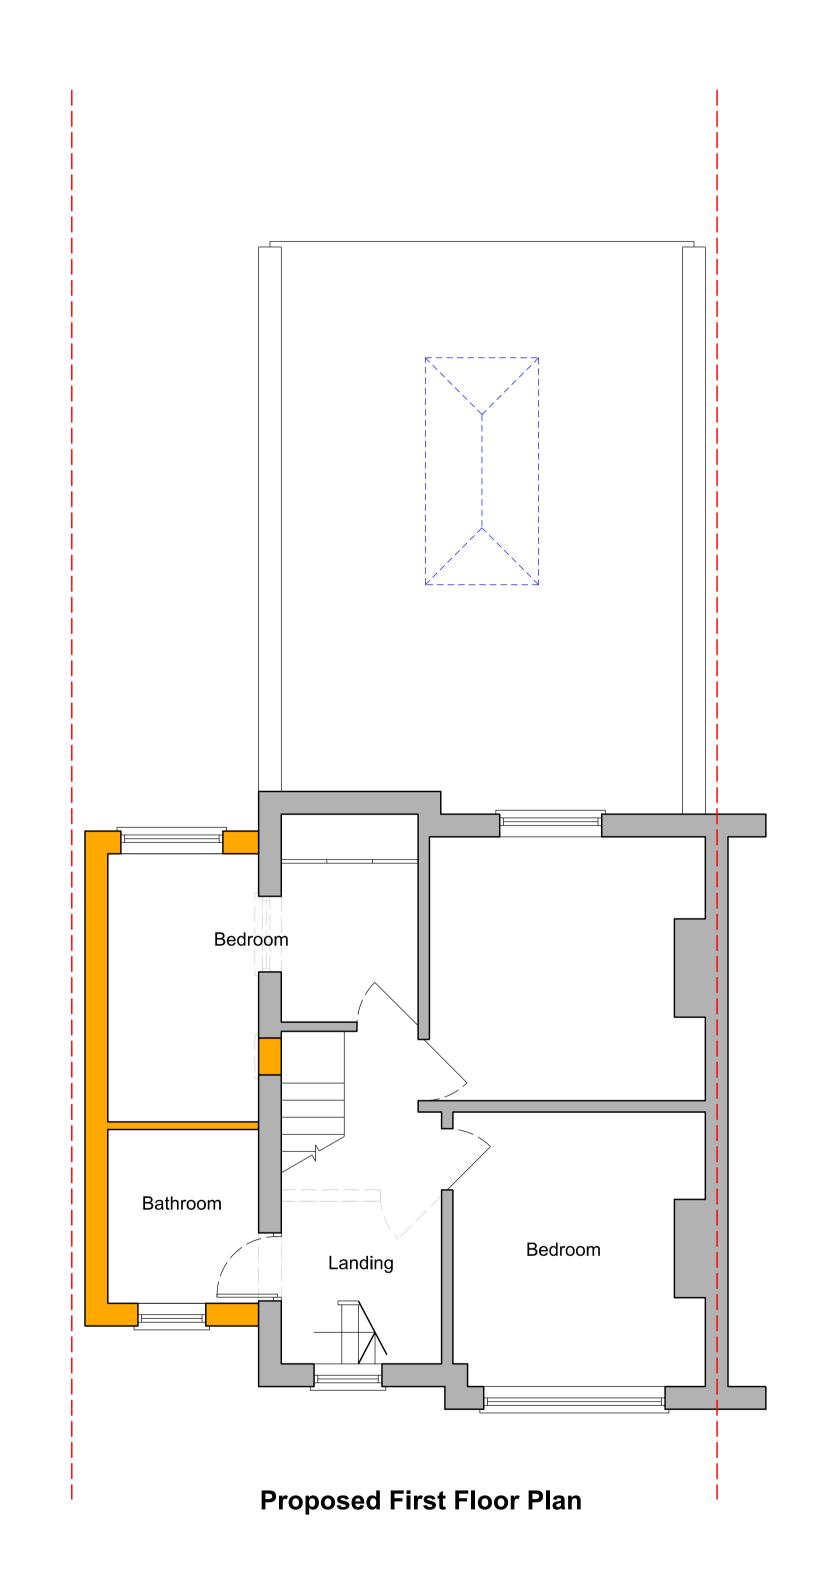



Proposed Alterations and Extensions

Date: August 2022

0



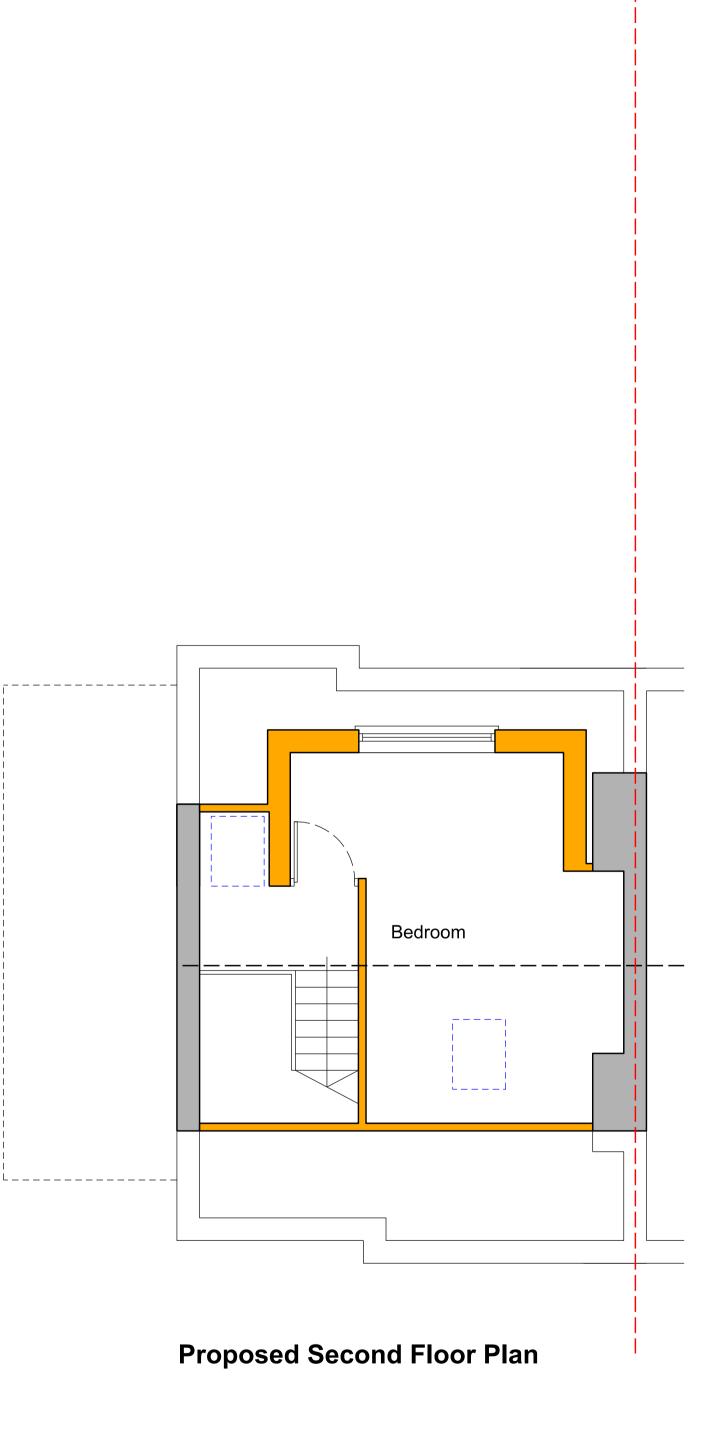

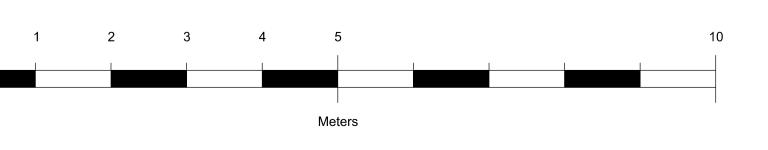

Planning Drawings

Scale: 1/50 @ A1 Subject to correct printing. See top left. Drawing No: 4027 / PL05E