



When printed correctly, at A4, this line will measure 50mm at full size
When printed correctly, at A4, this line will measure 50mm at full size
CHECK PRINTED SIZE

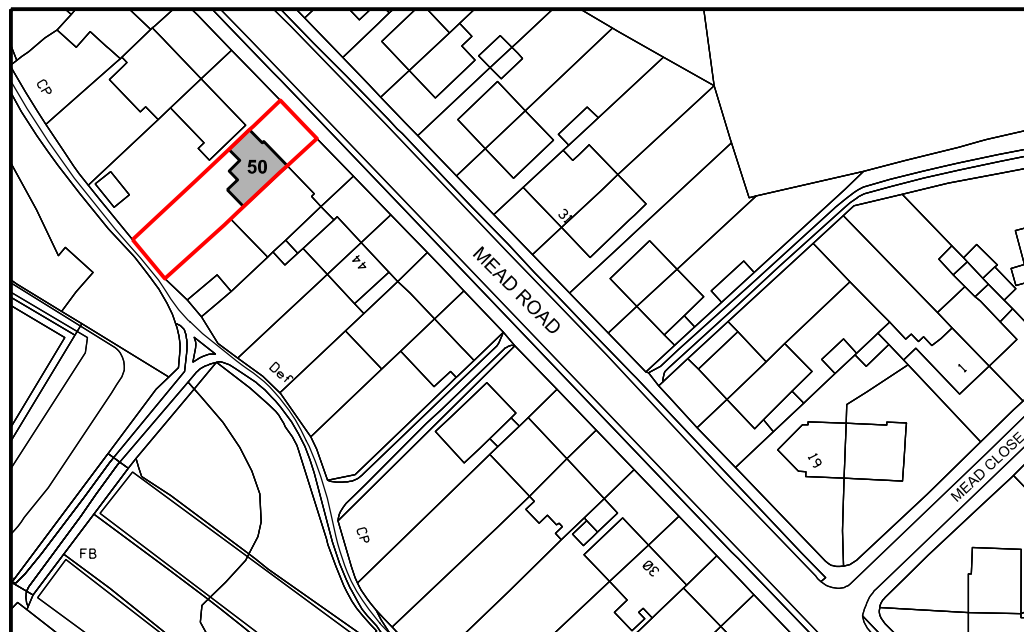

0 50 100 200

 

Meters

50 Mead Road

Proposed Alterations and Extensions

Planning Permission



Site Location Plan




Date: March 2022


Scale: 1/1250 @ A4

Drawing No: 3041 / PL01


Subject to correct printing. See top left.

 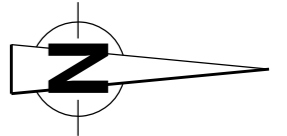

 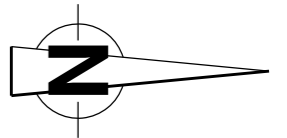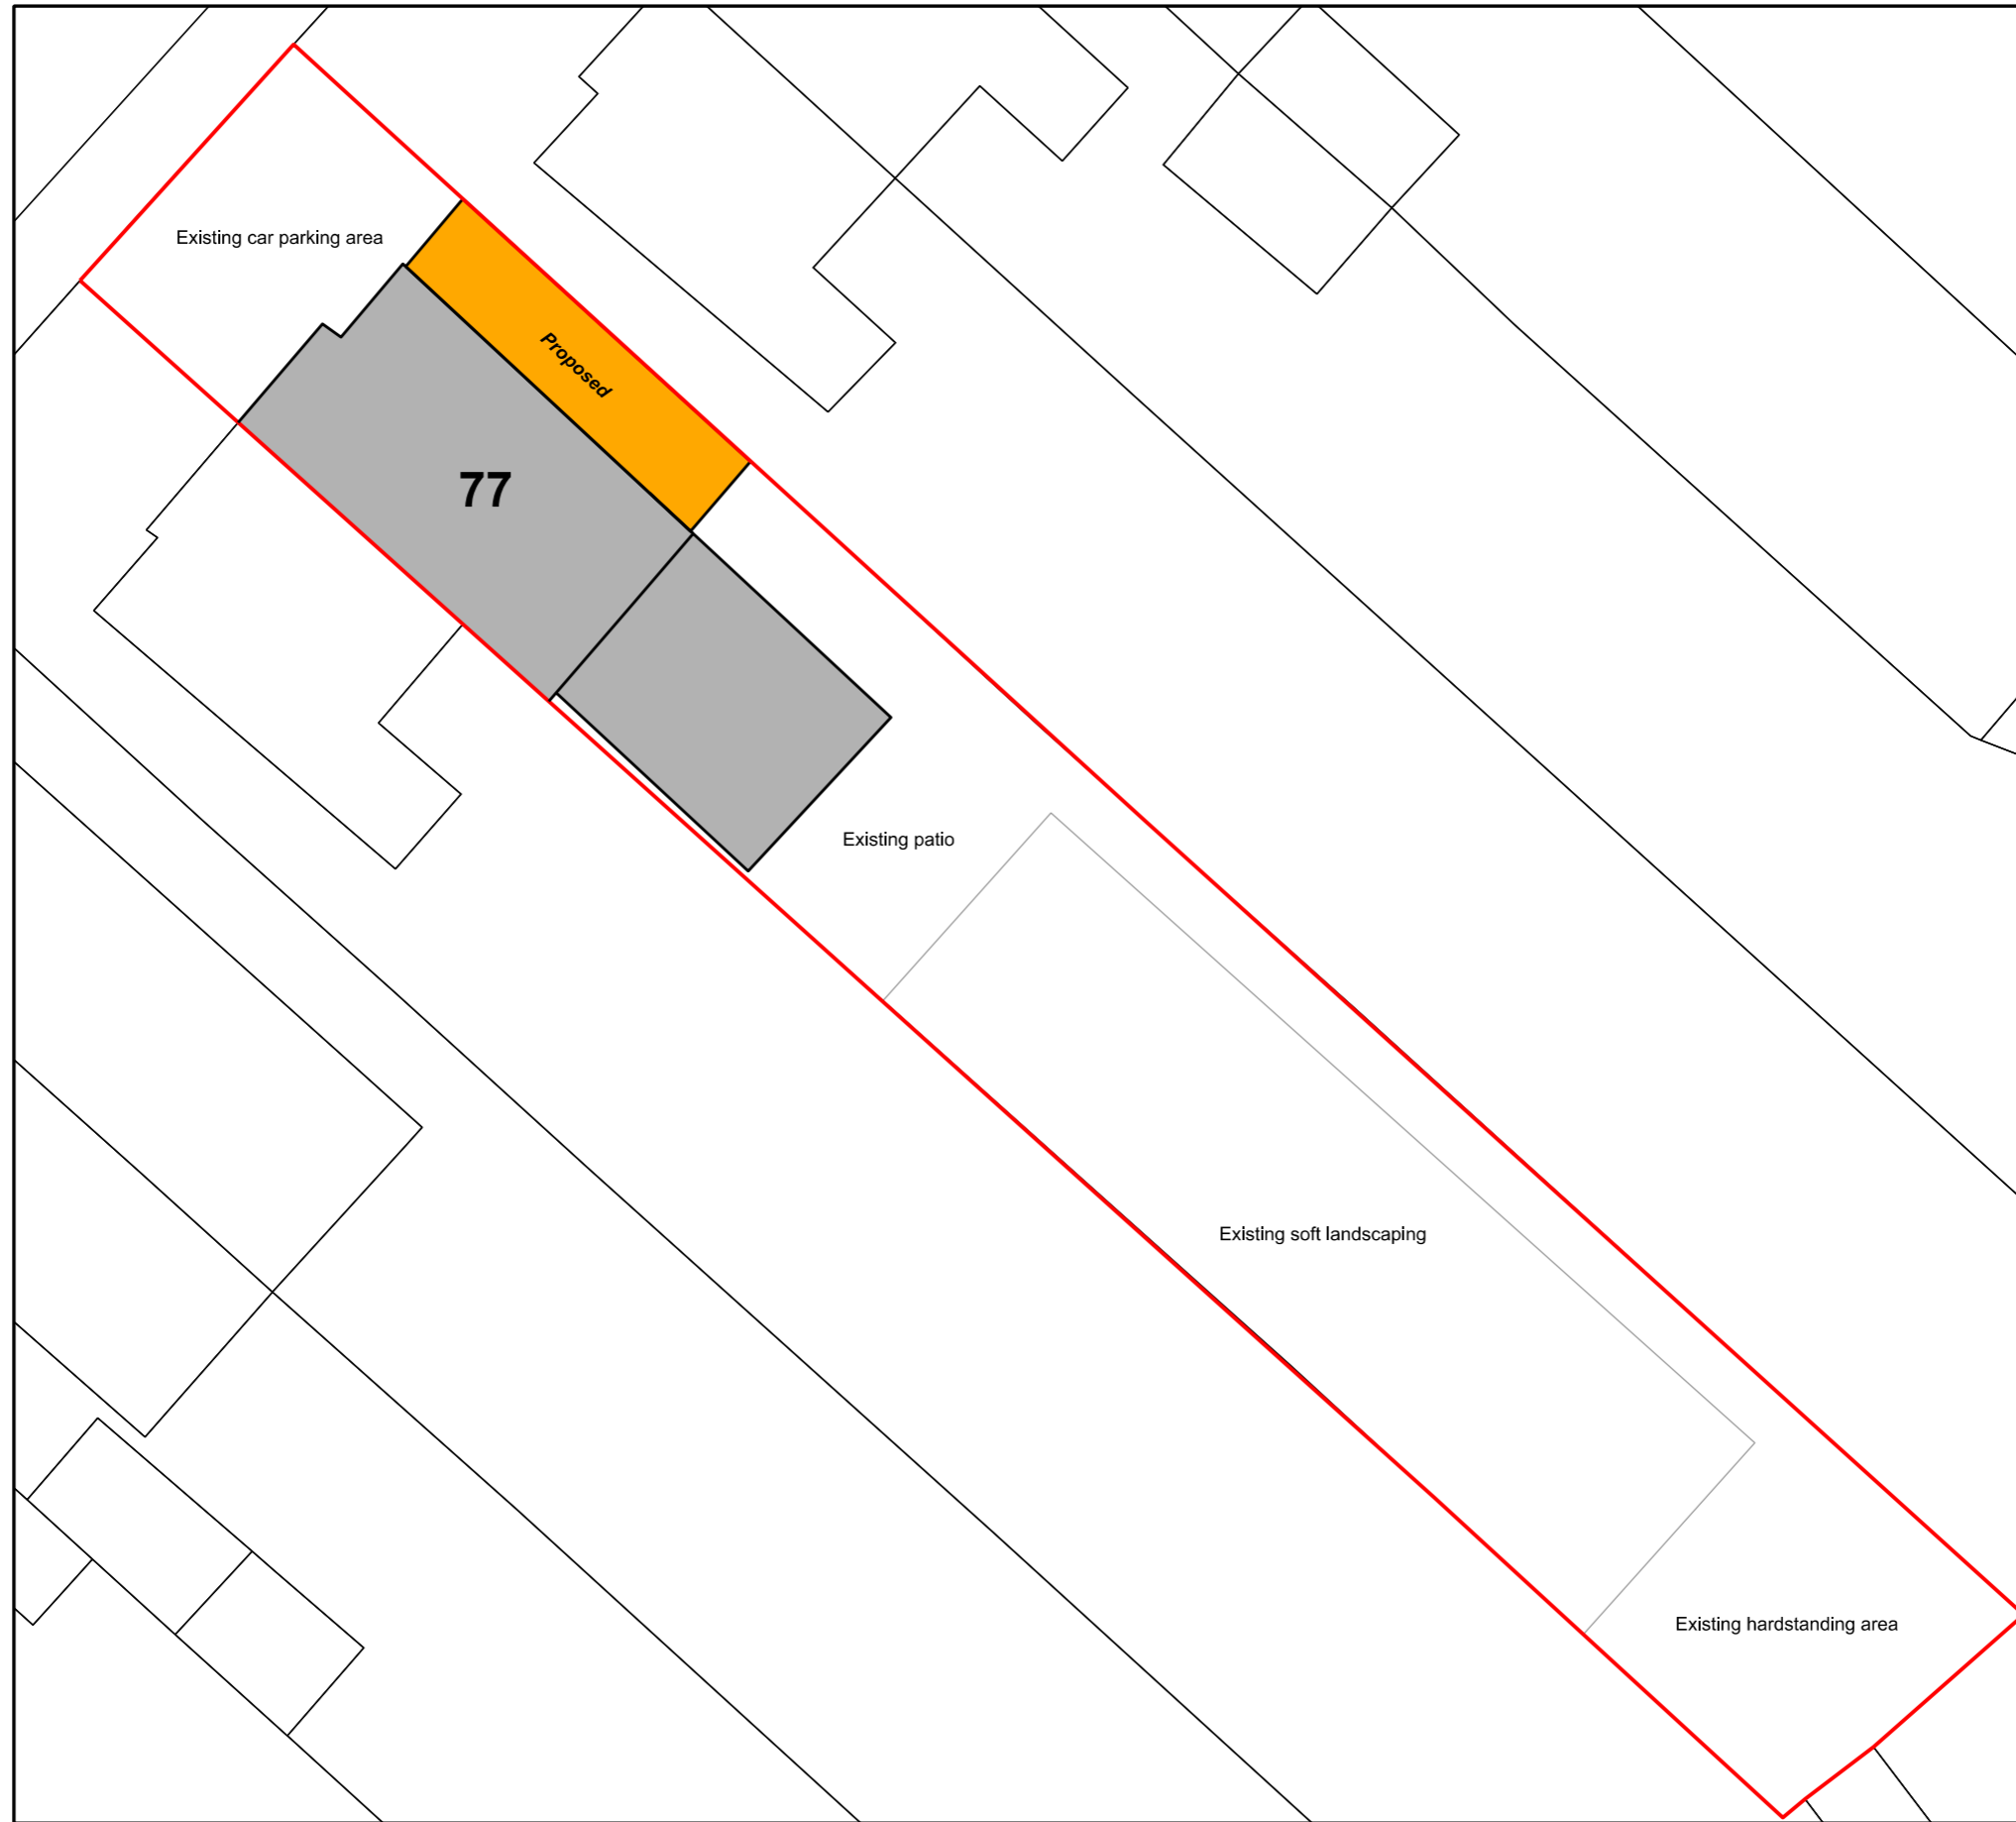


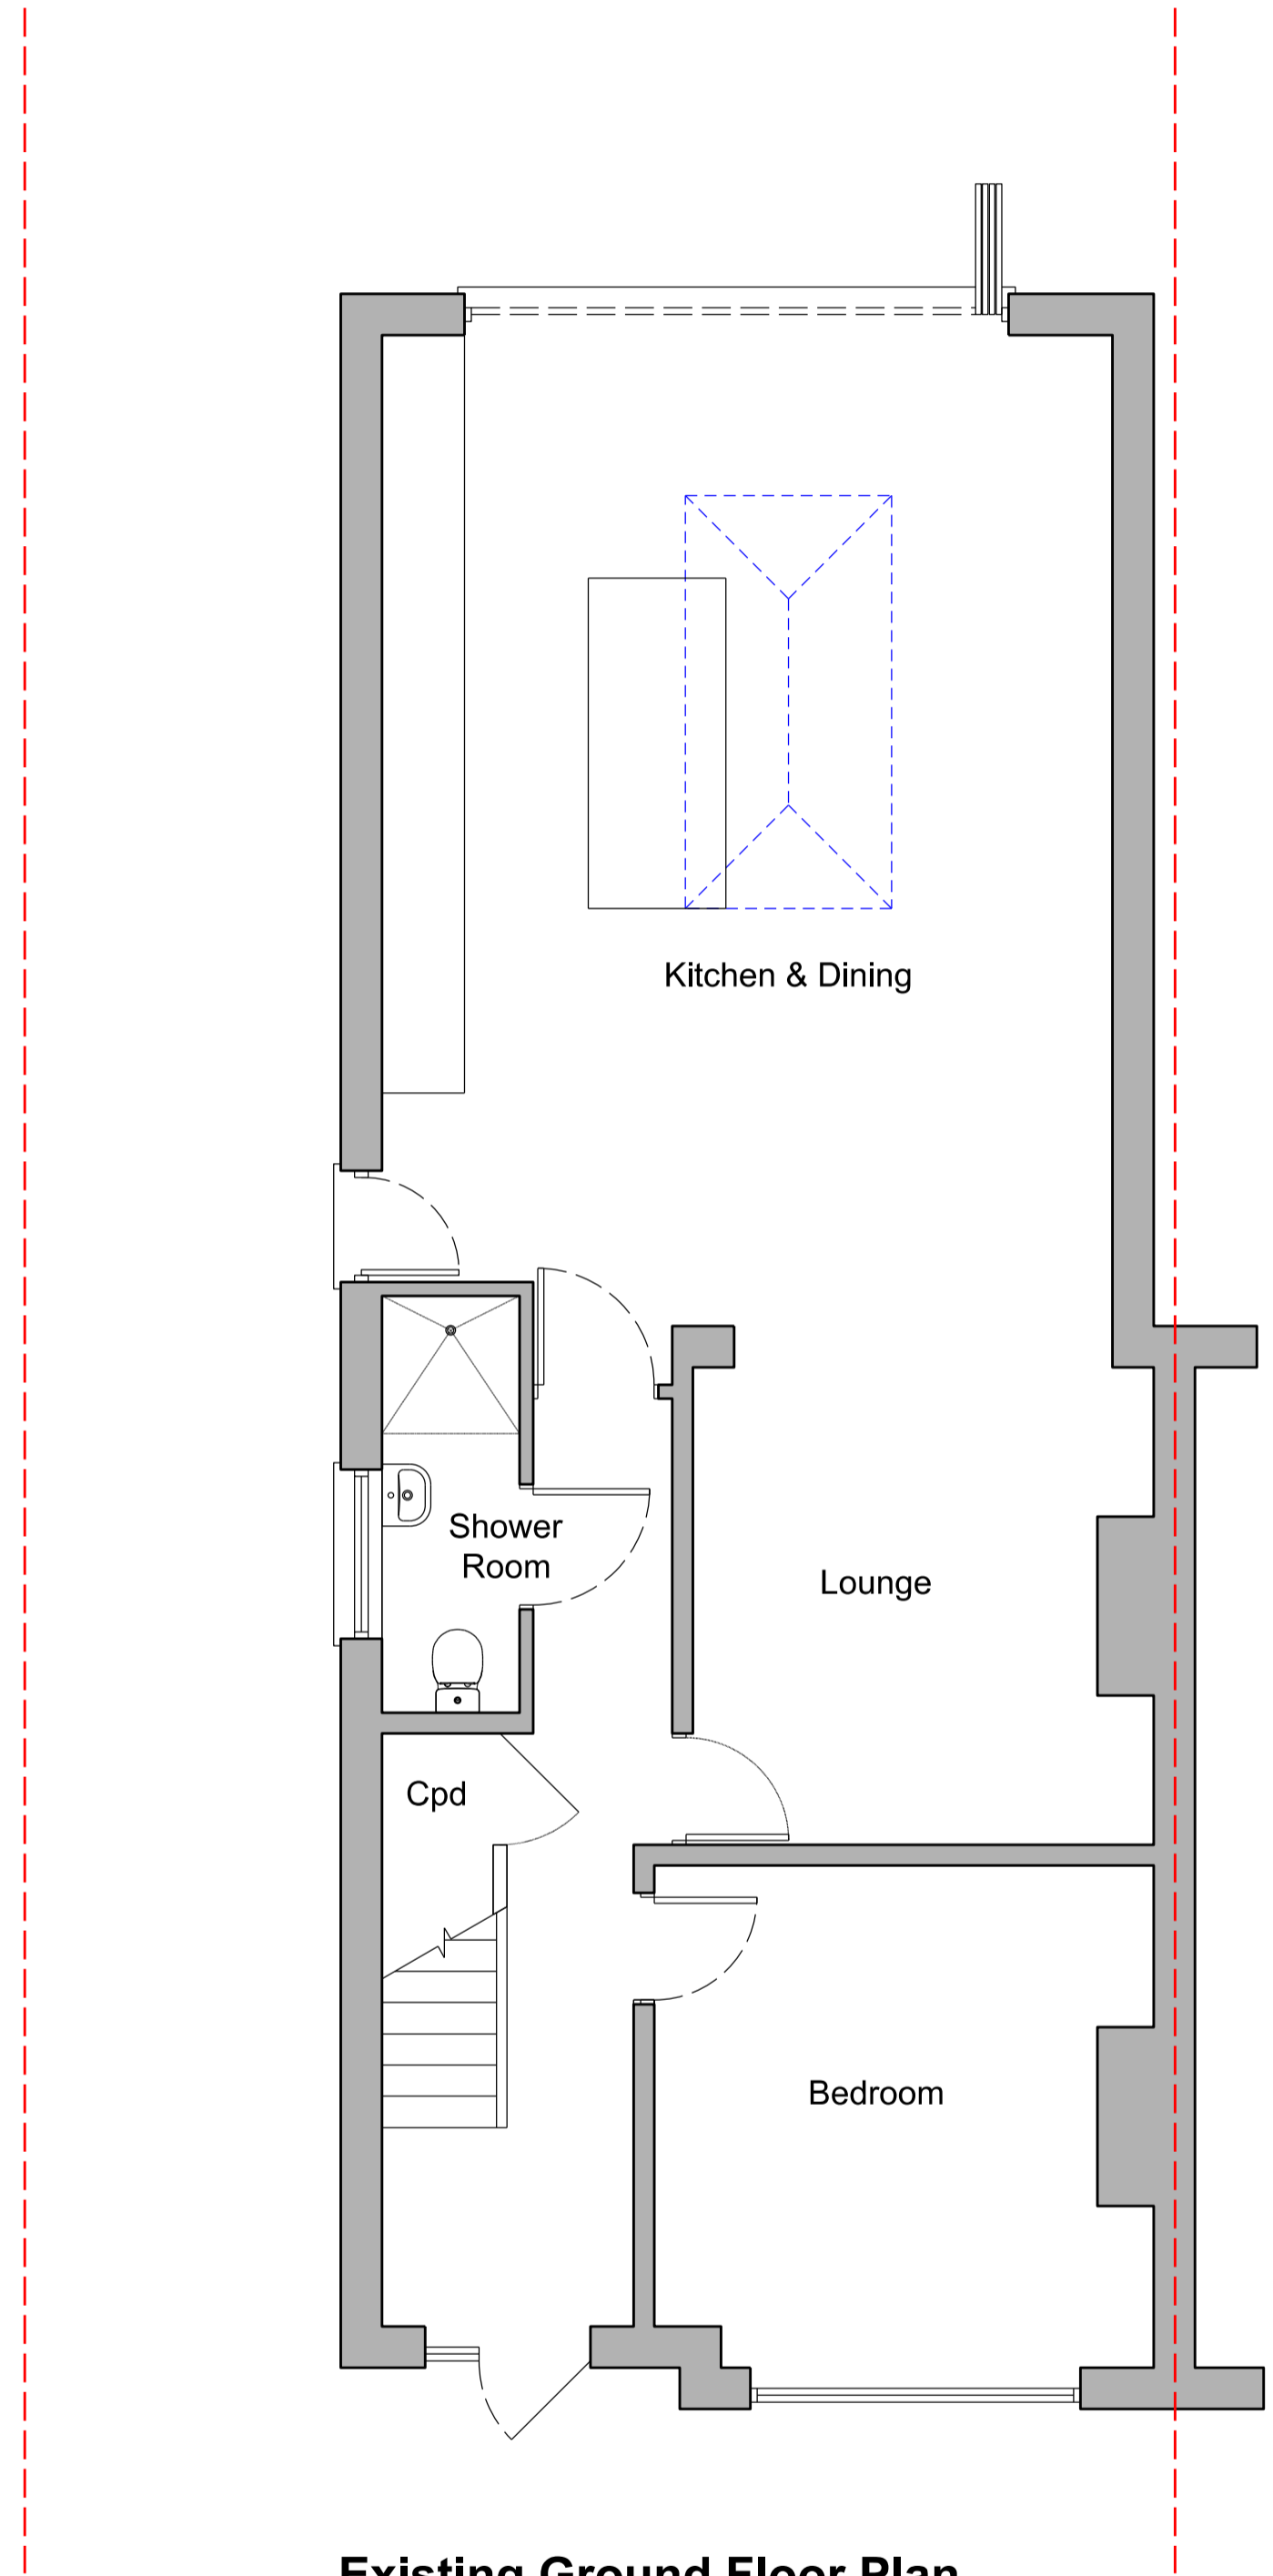


Existing Ground Floor Plan

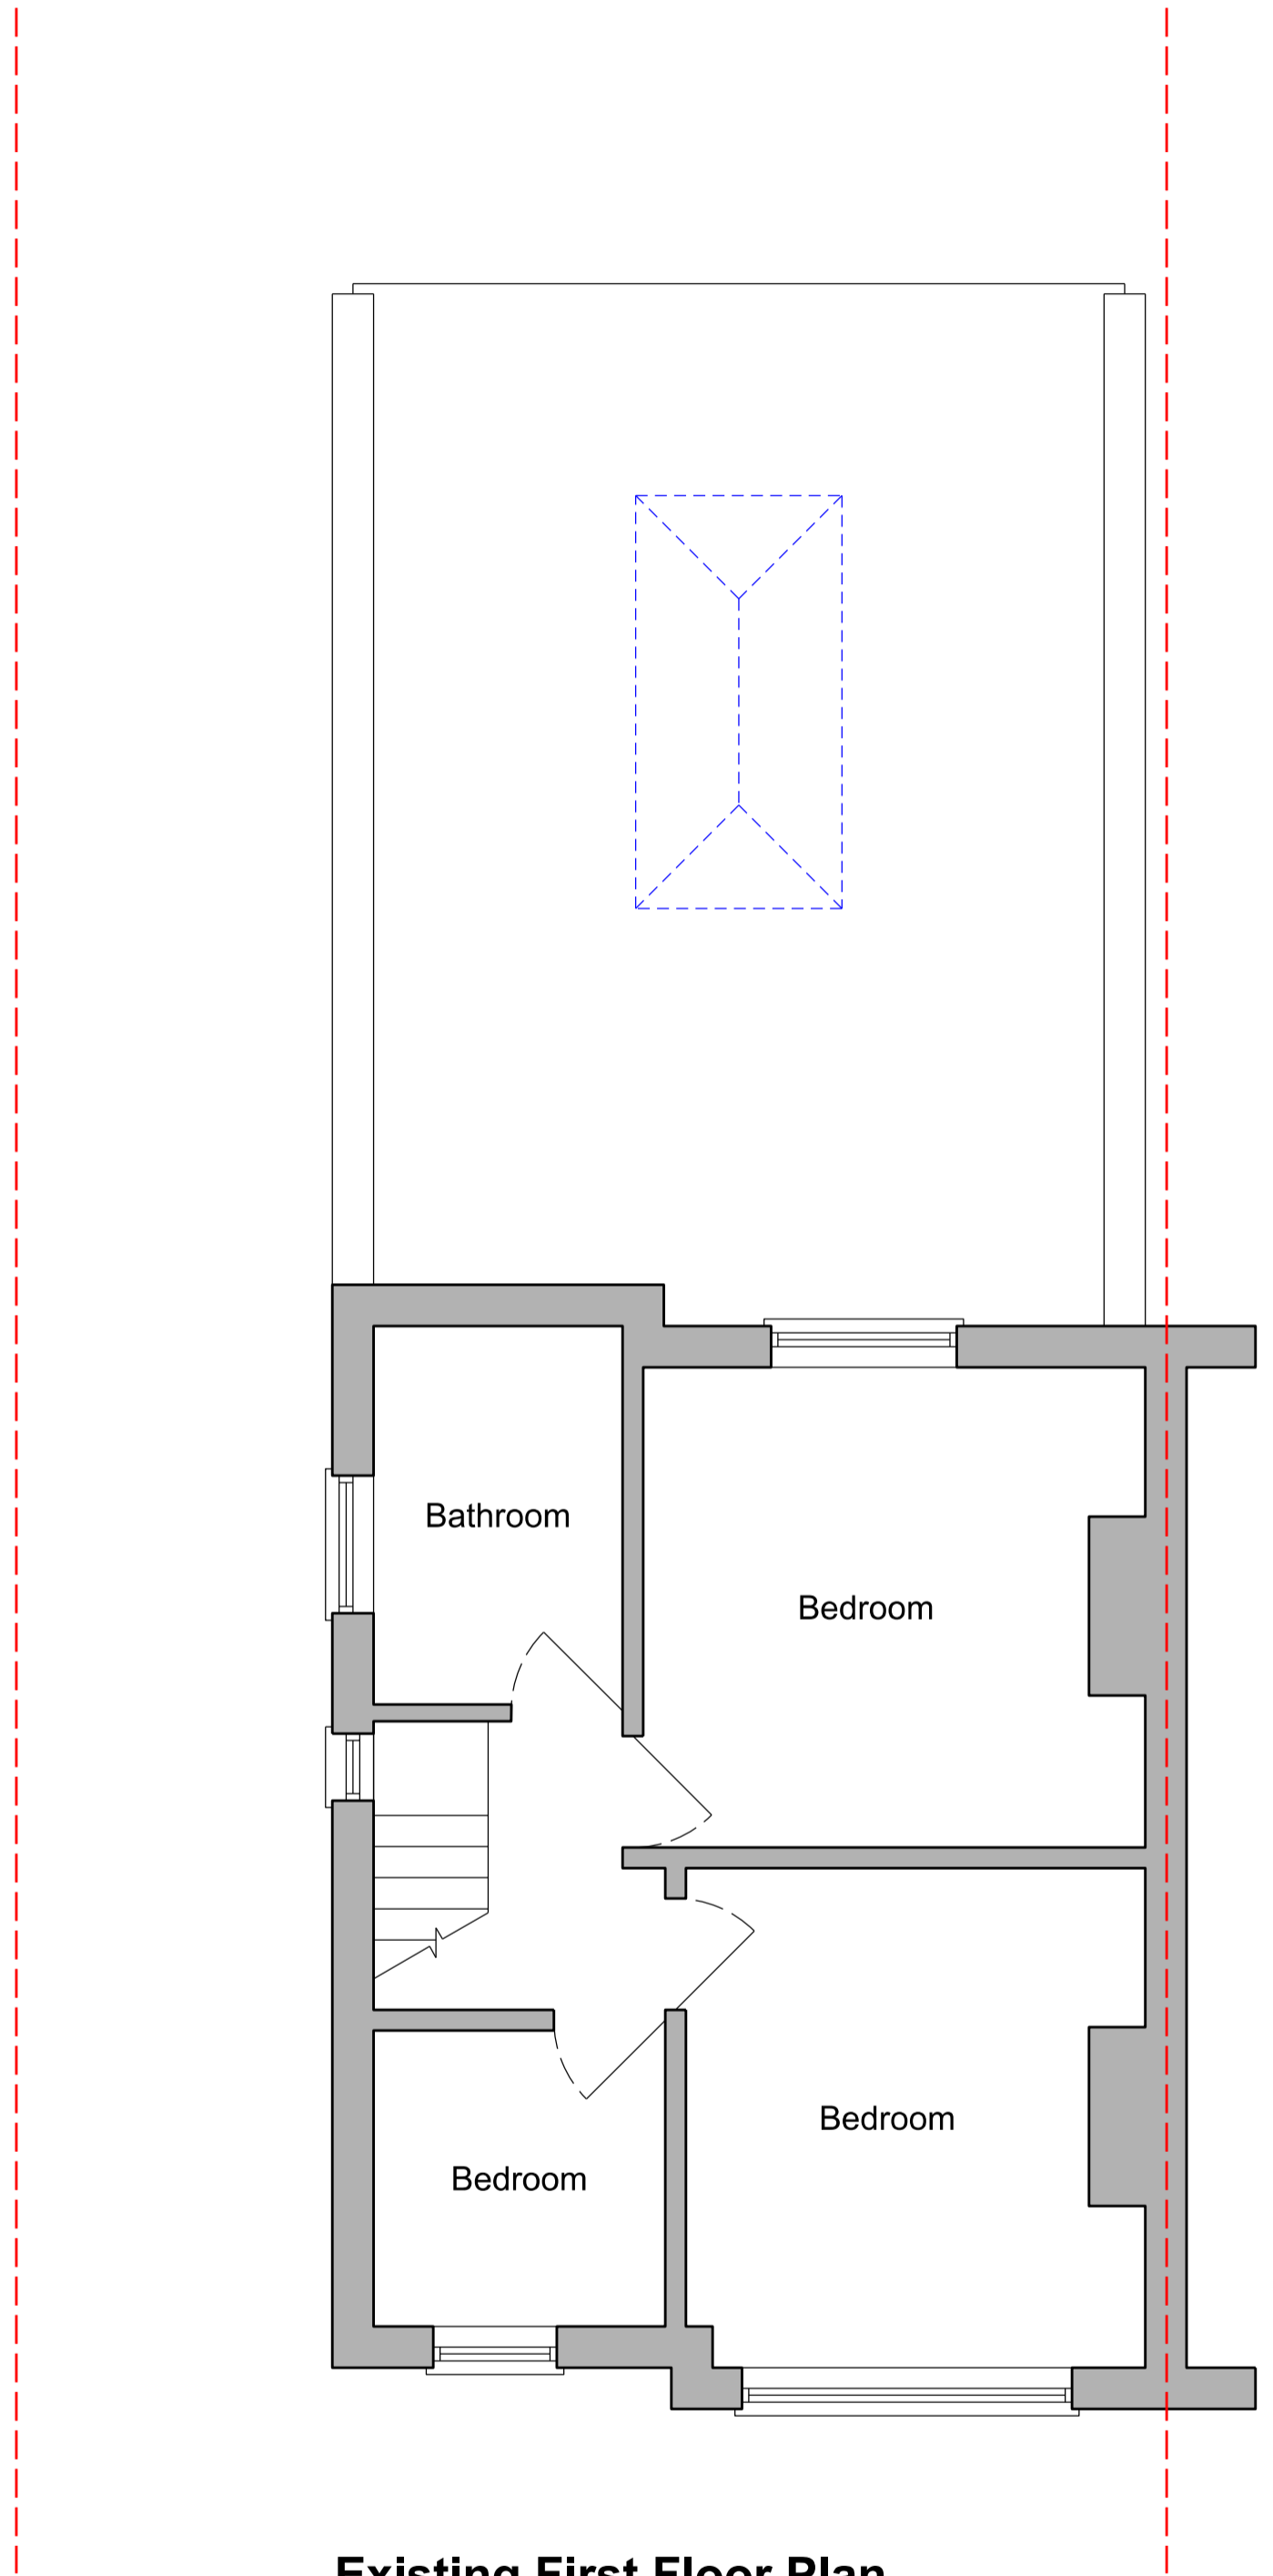


Existing First Floor Plan

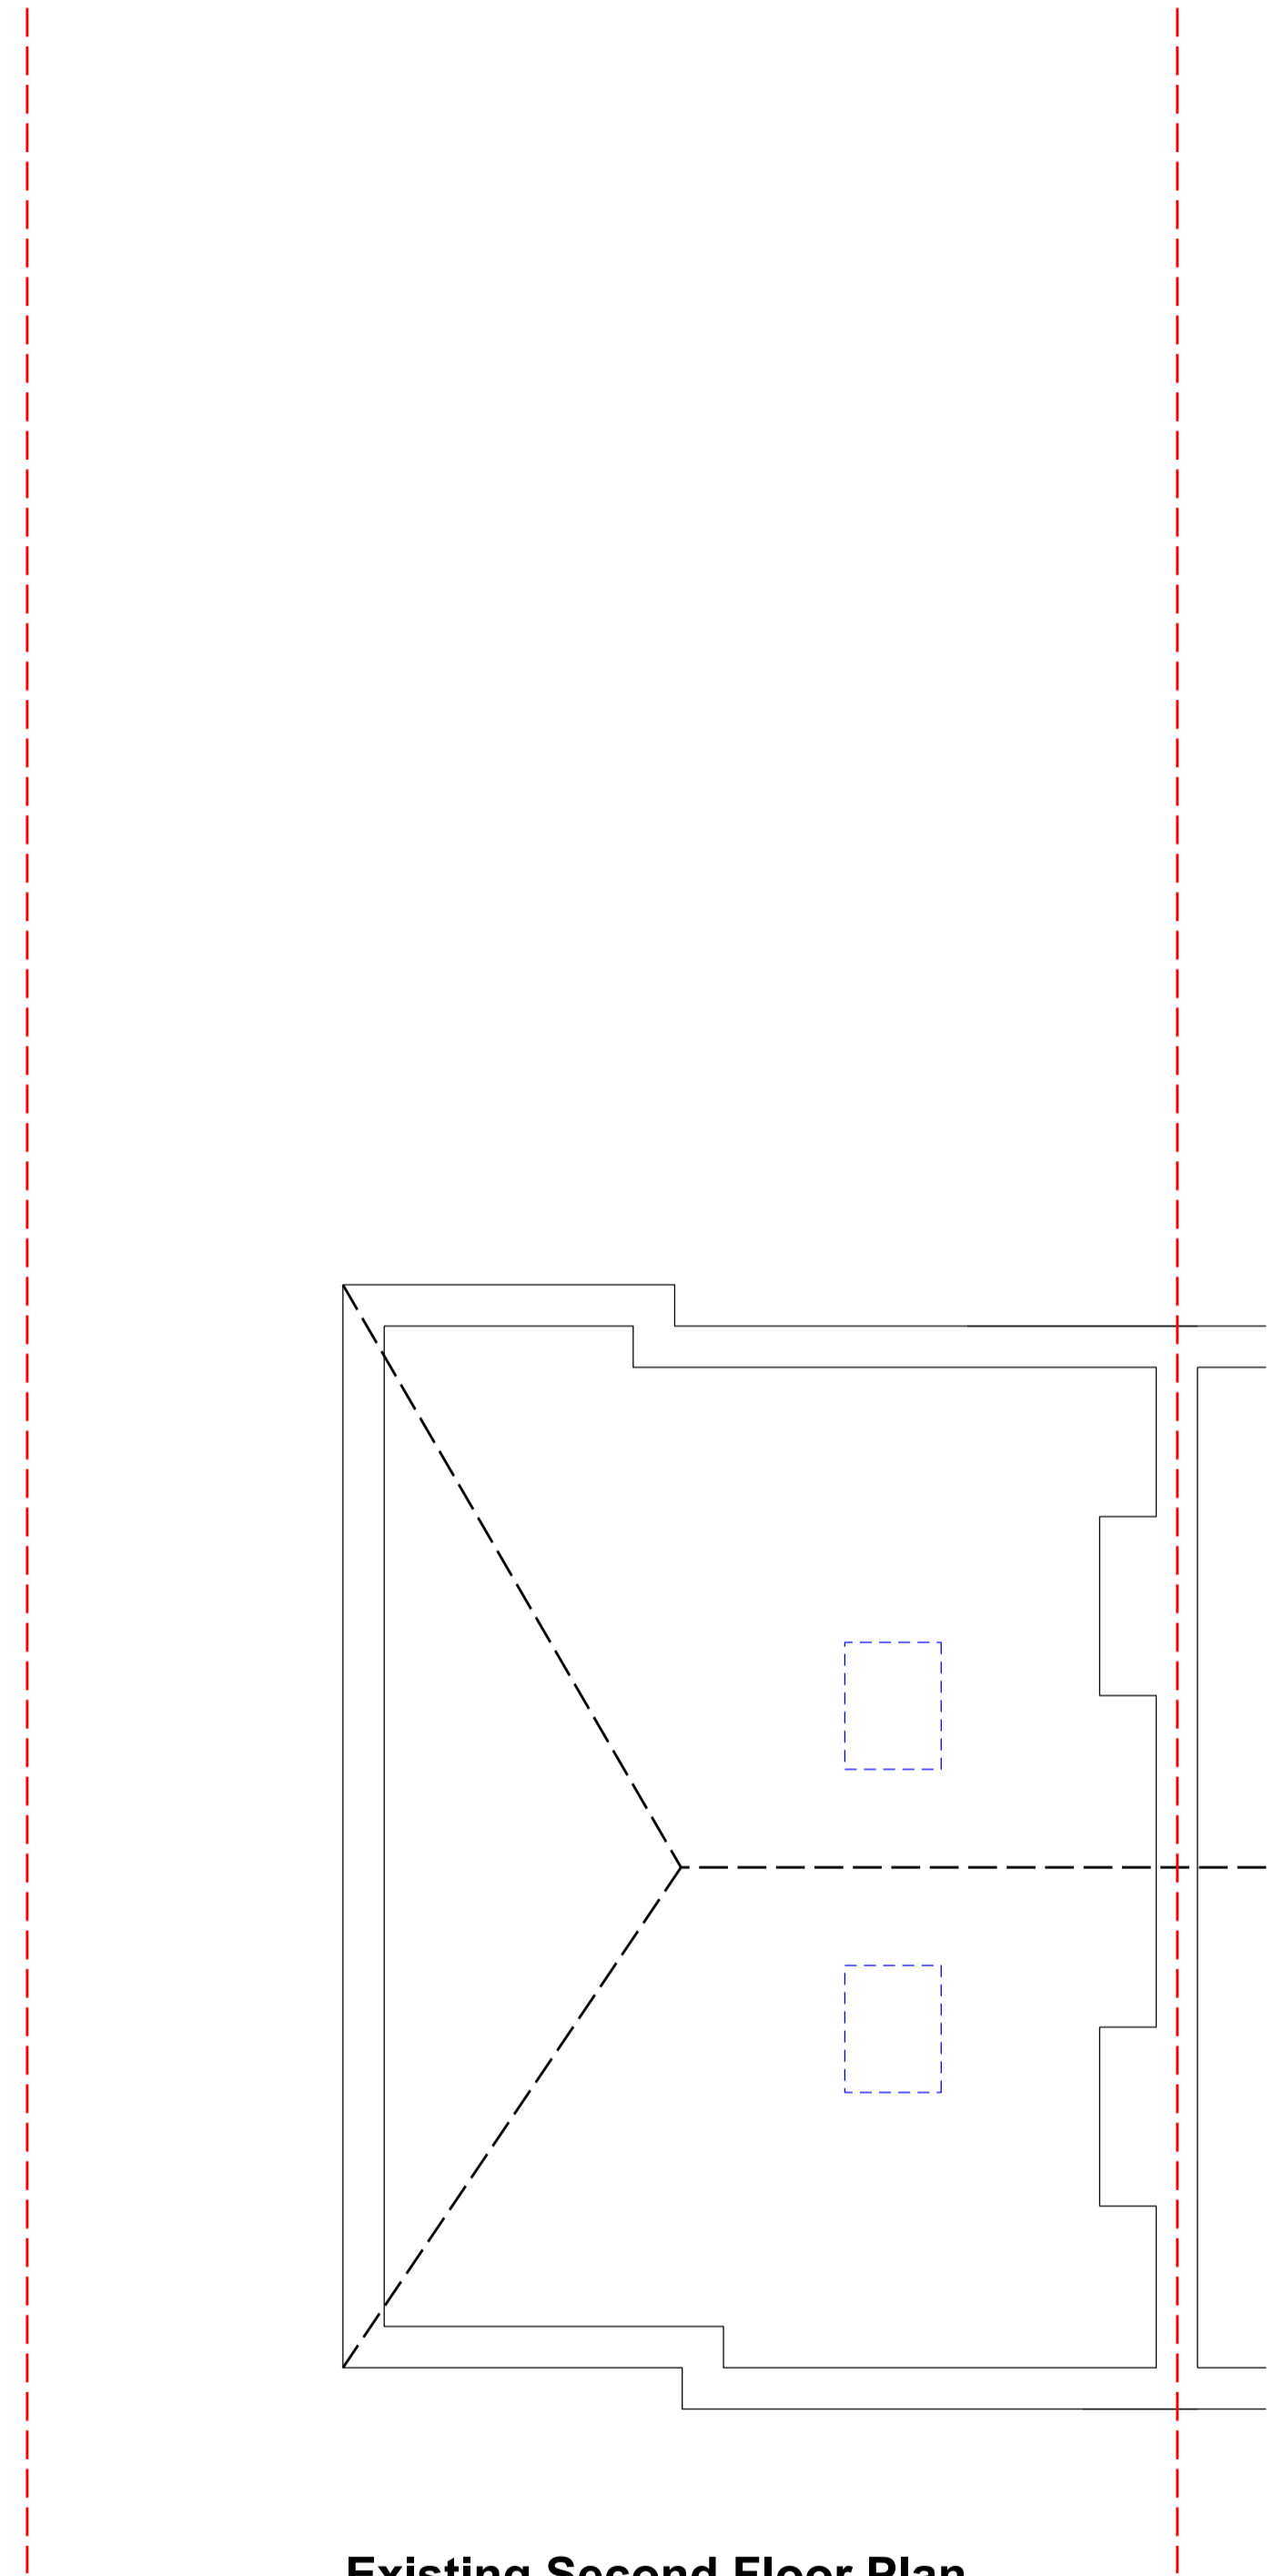

Existing Second Floor Plan

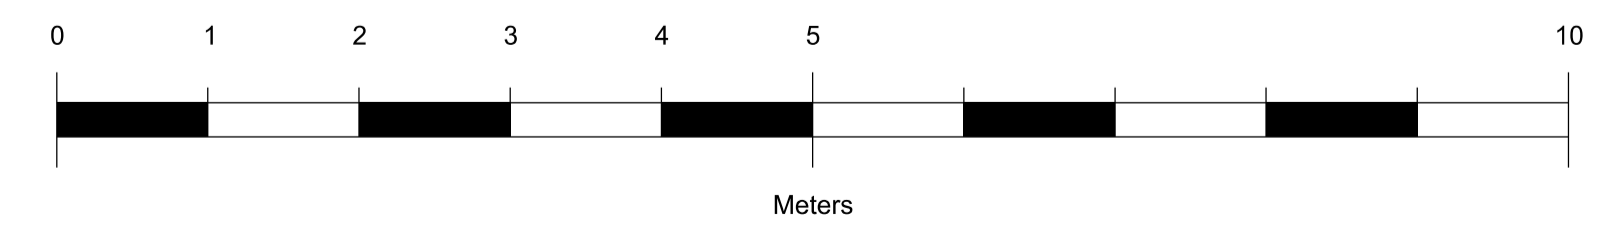


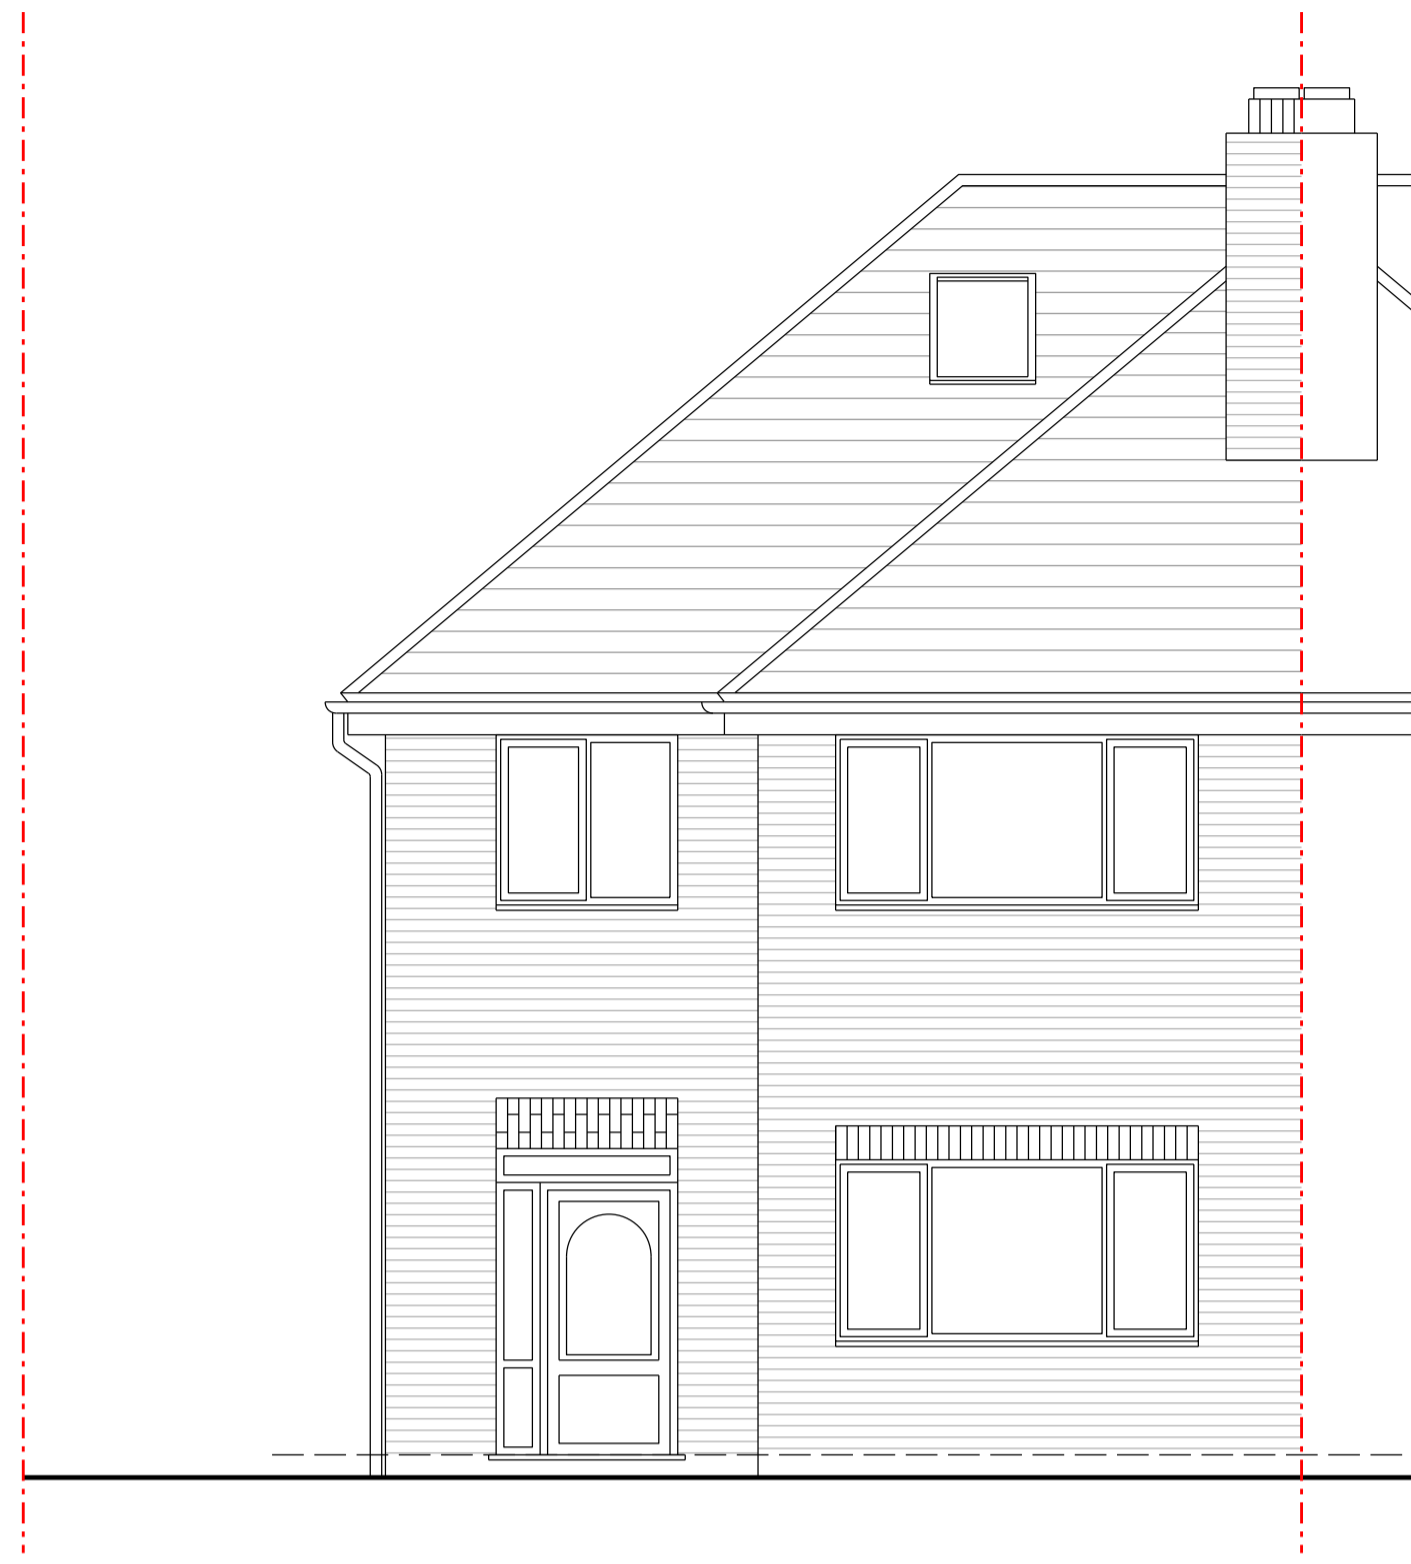


Existing Front Elevation




Existing Side Elevation





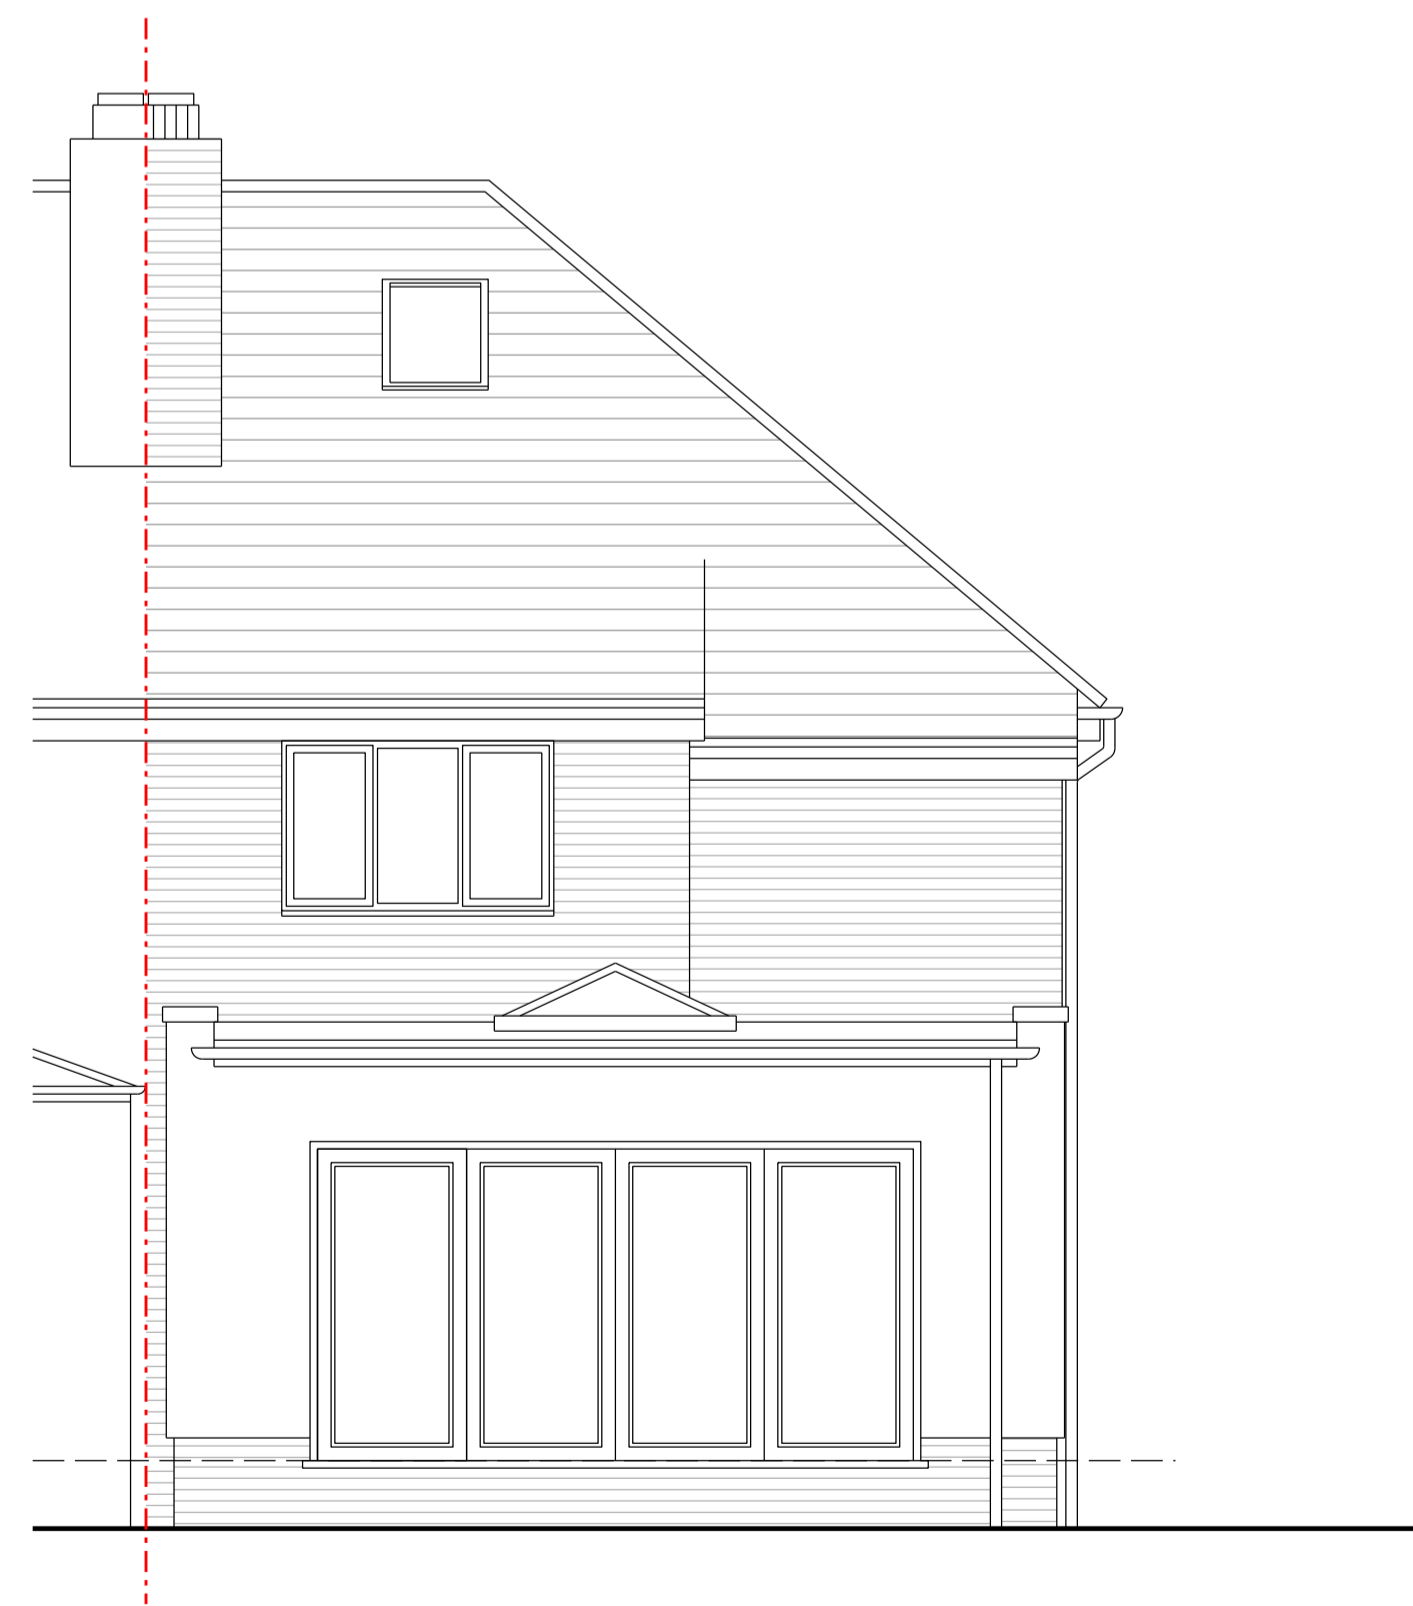



Existing Rear Elevation

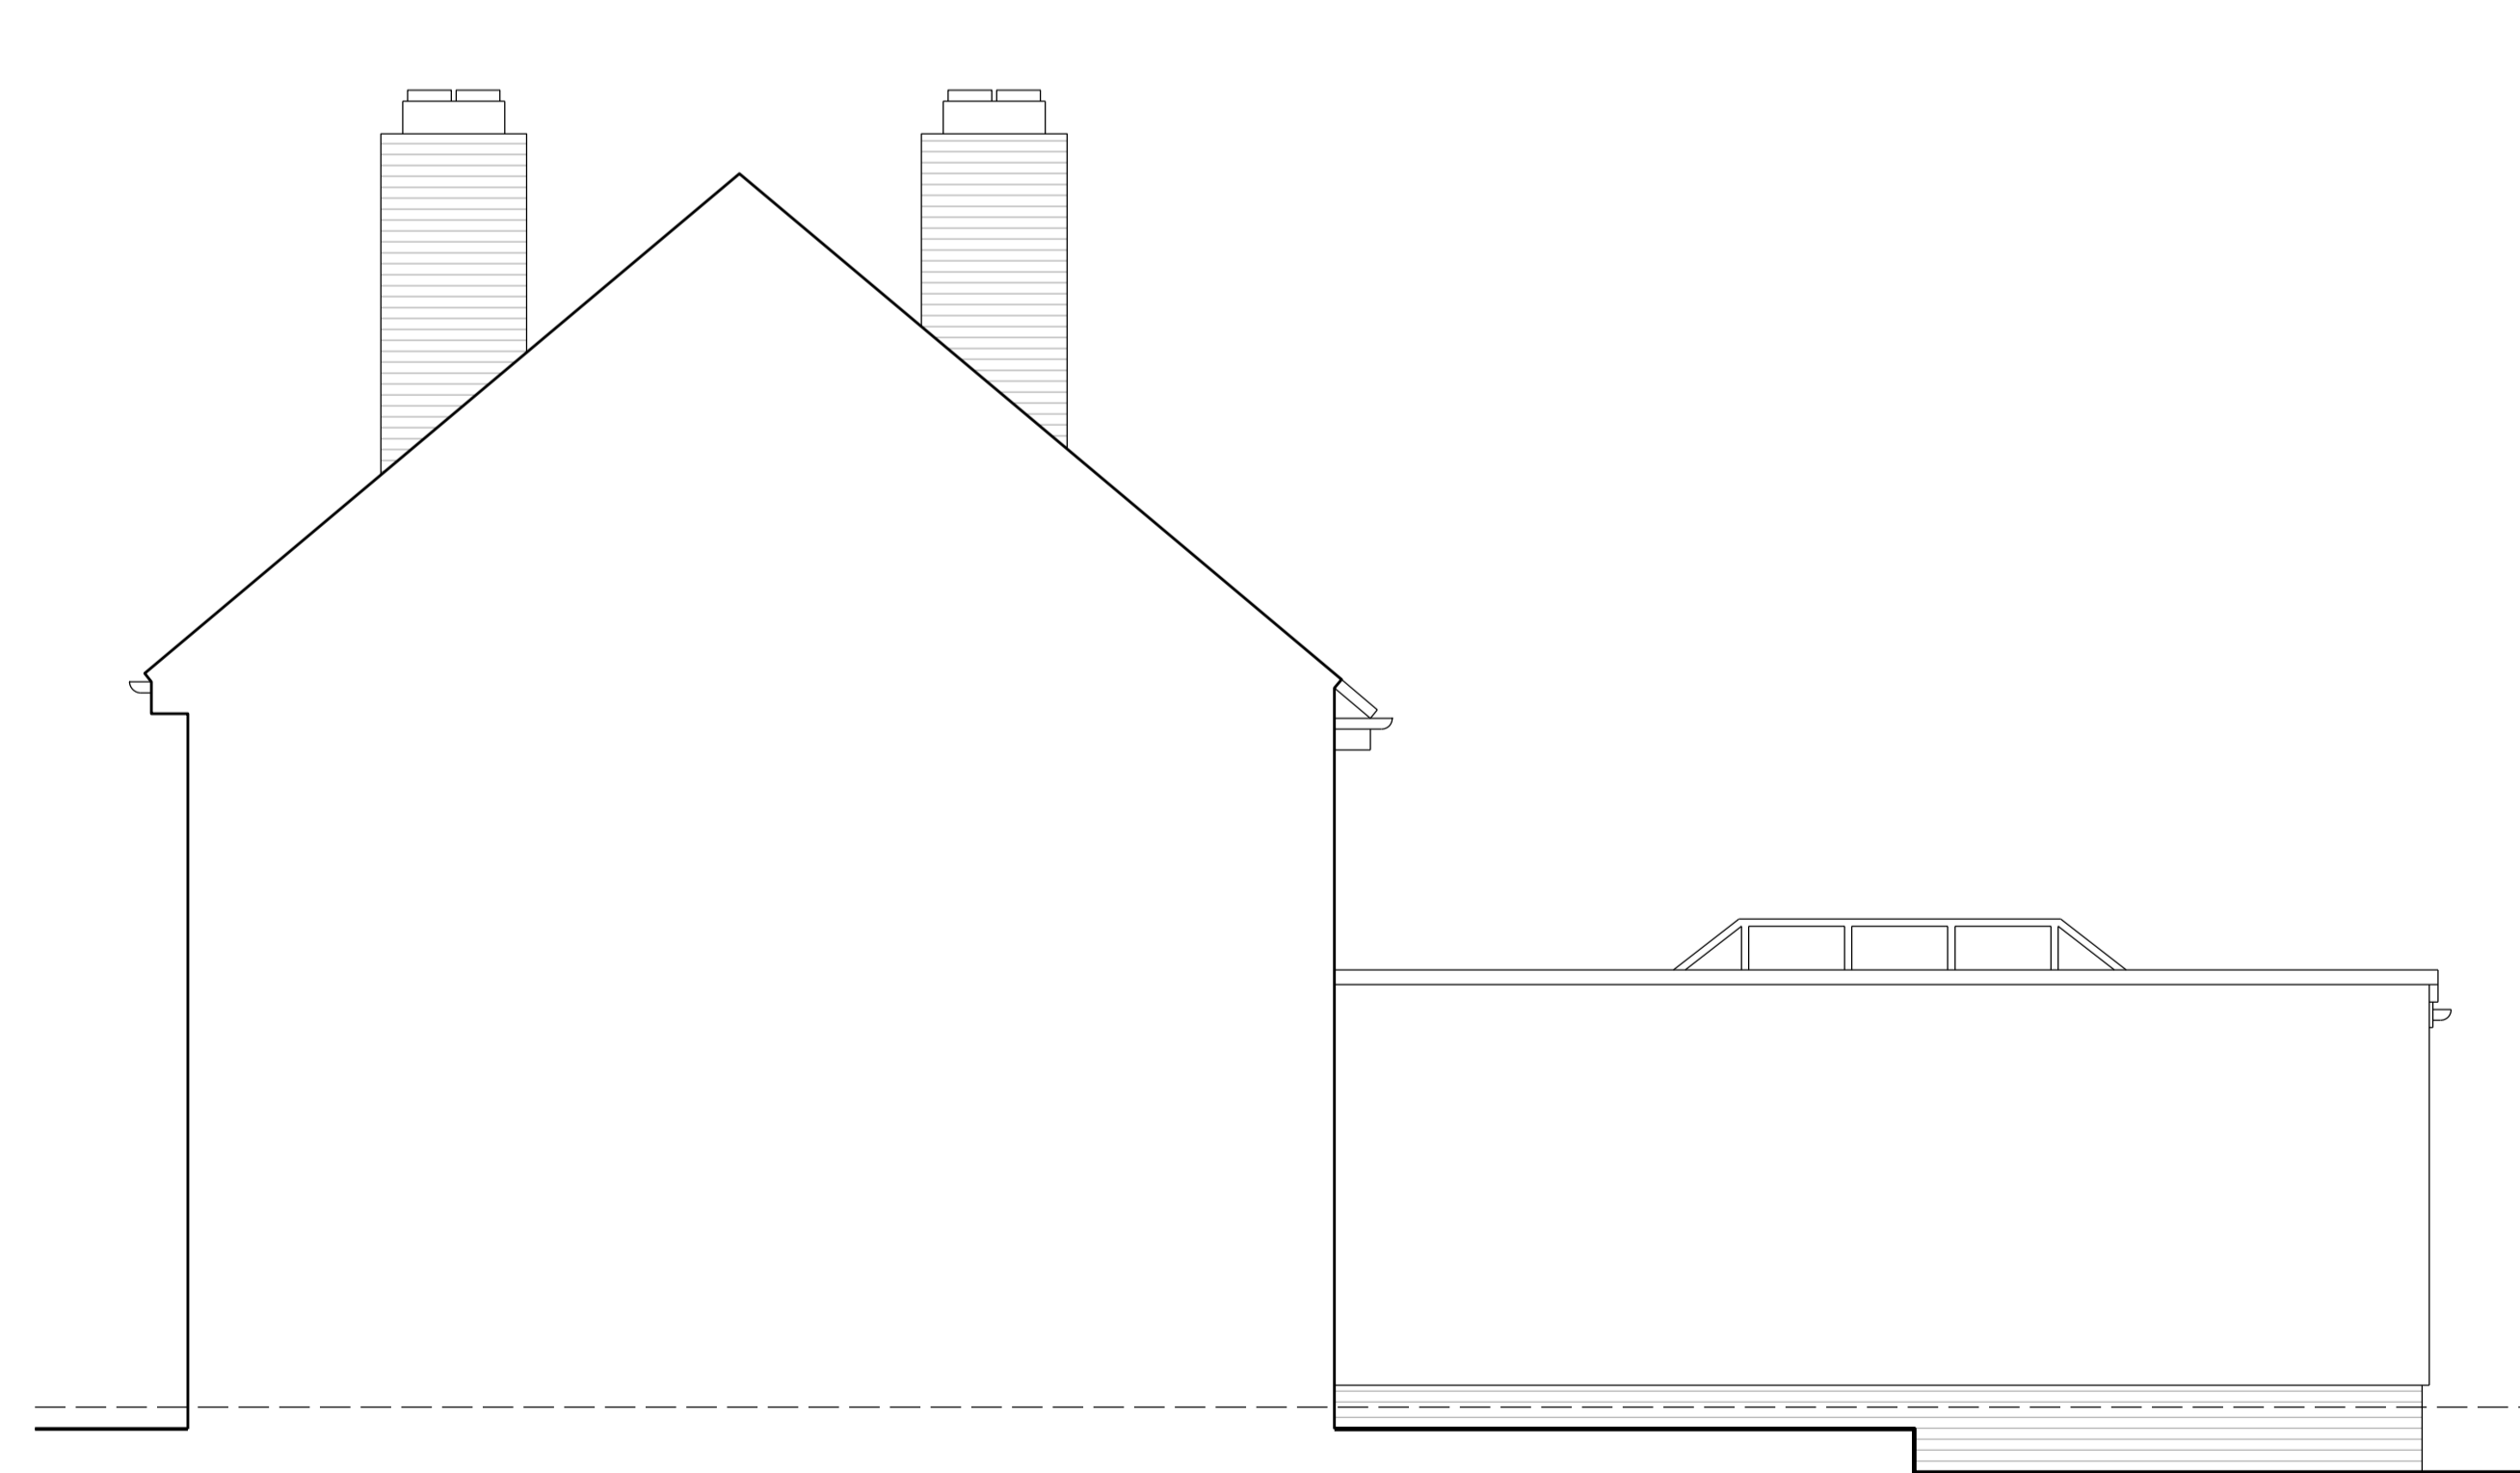


Existing Side Elevation

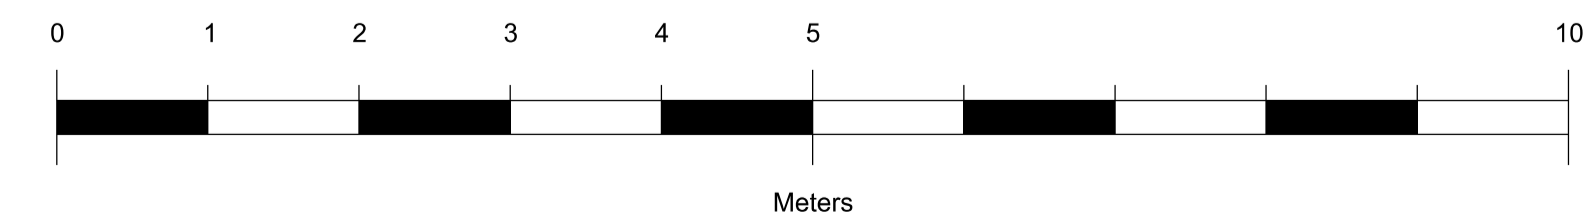

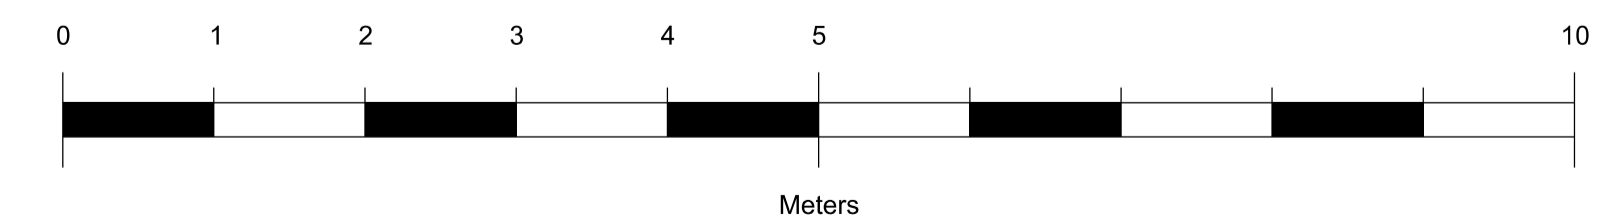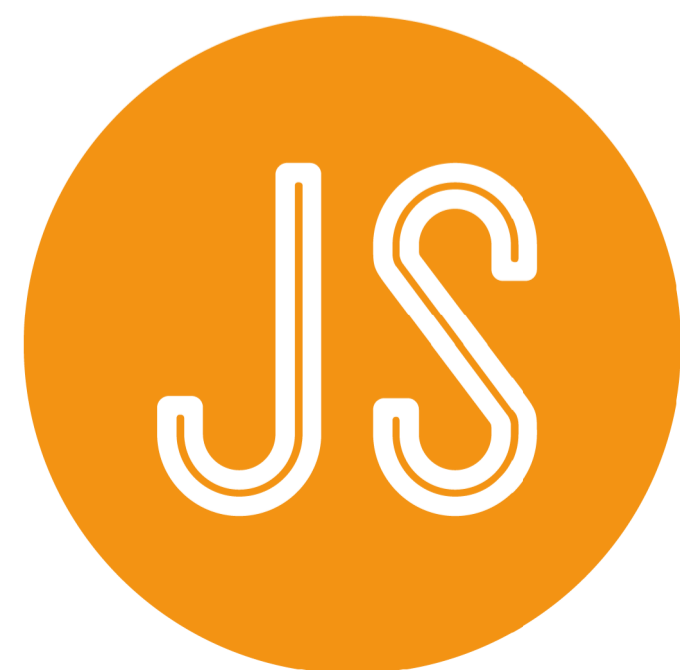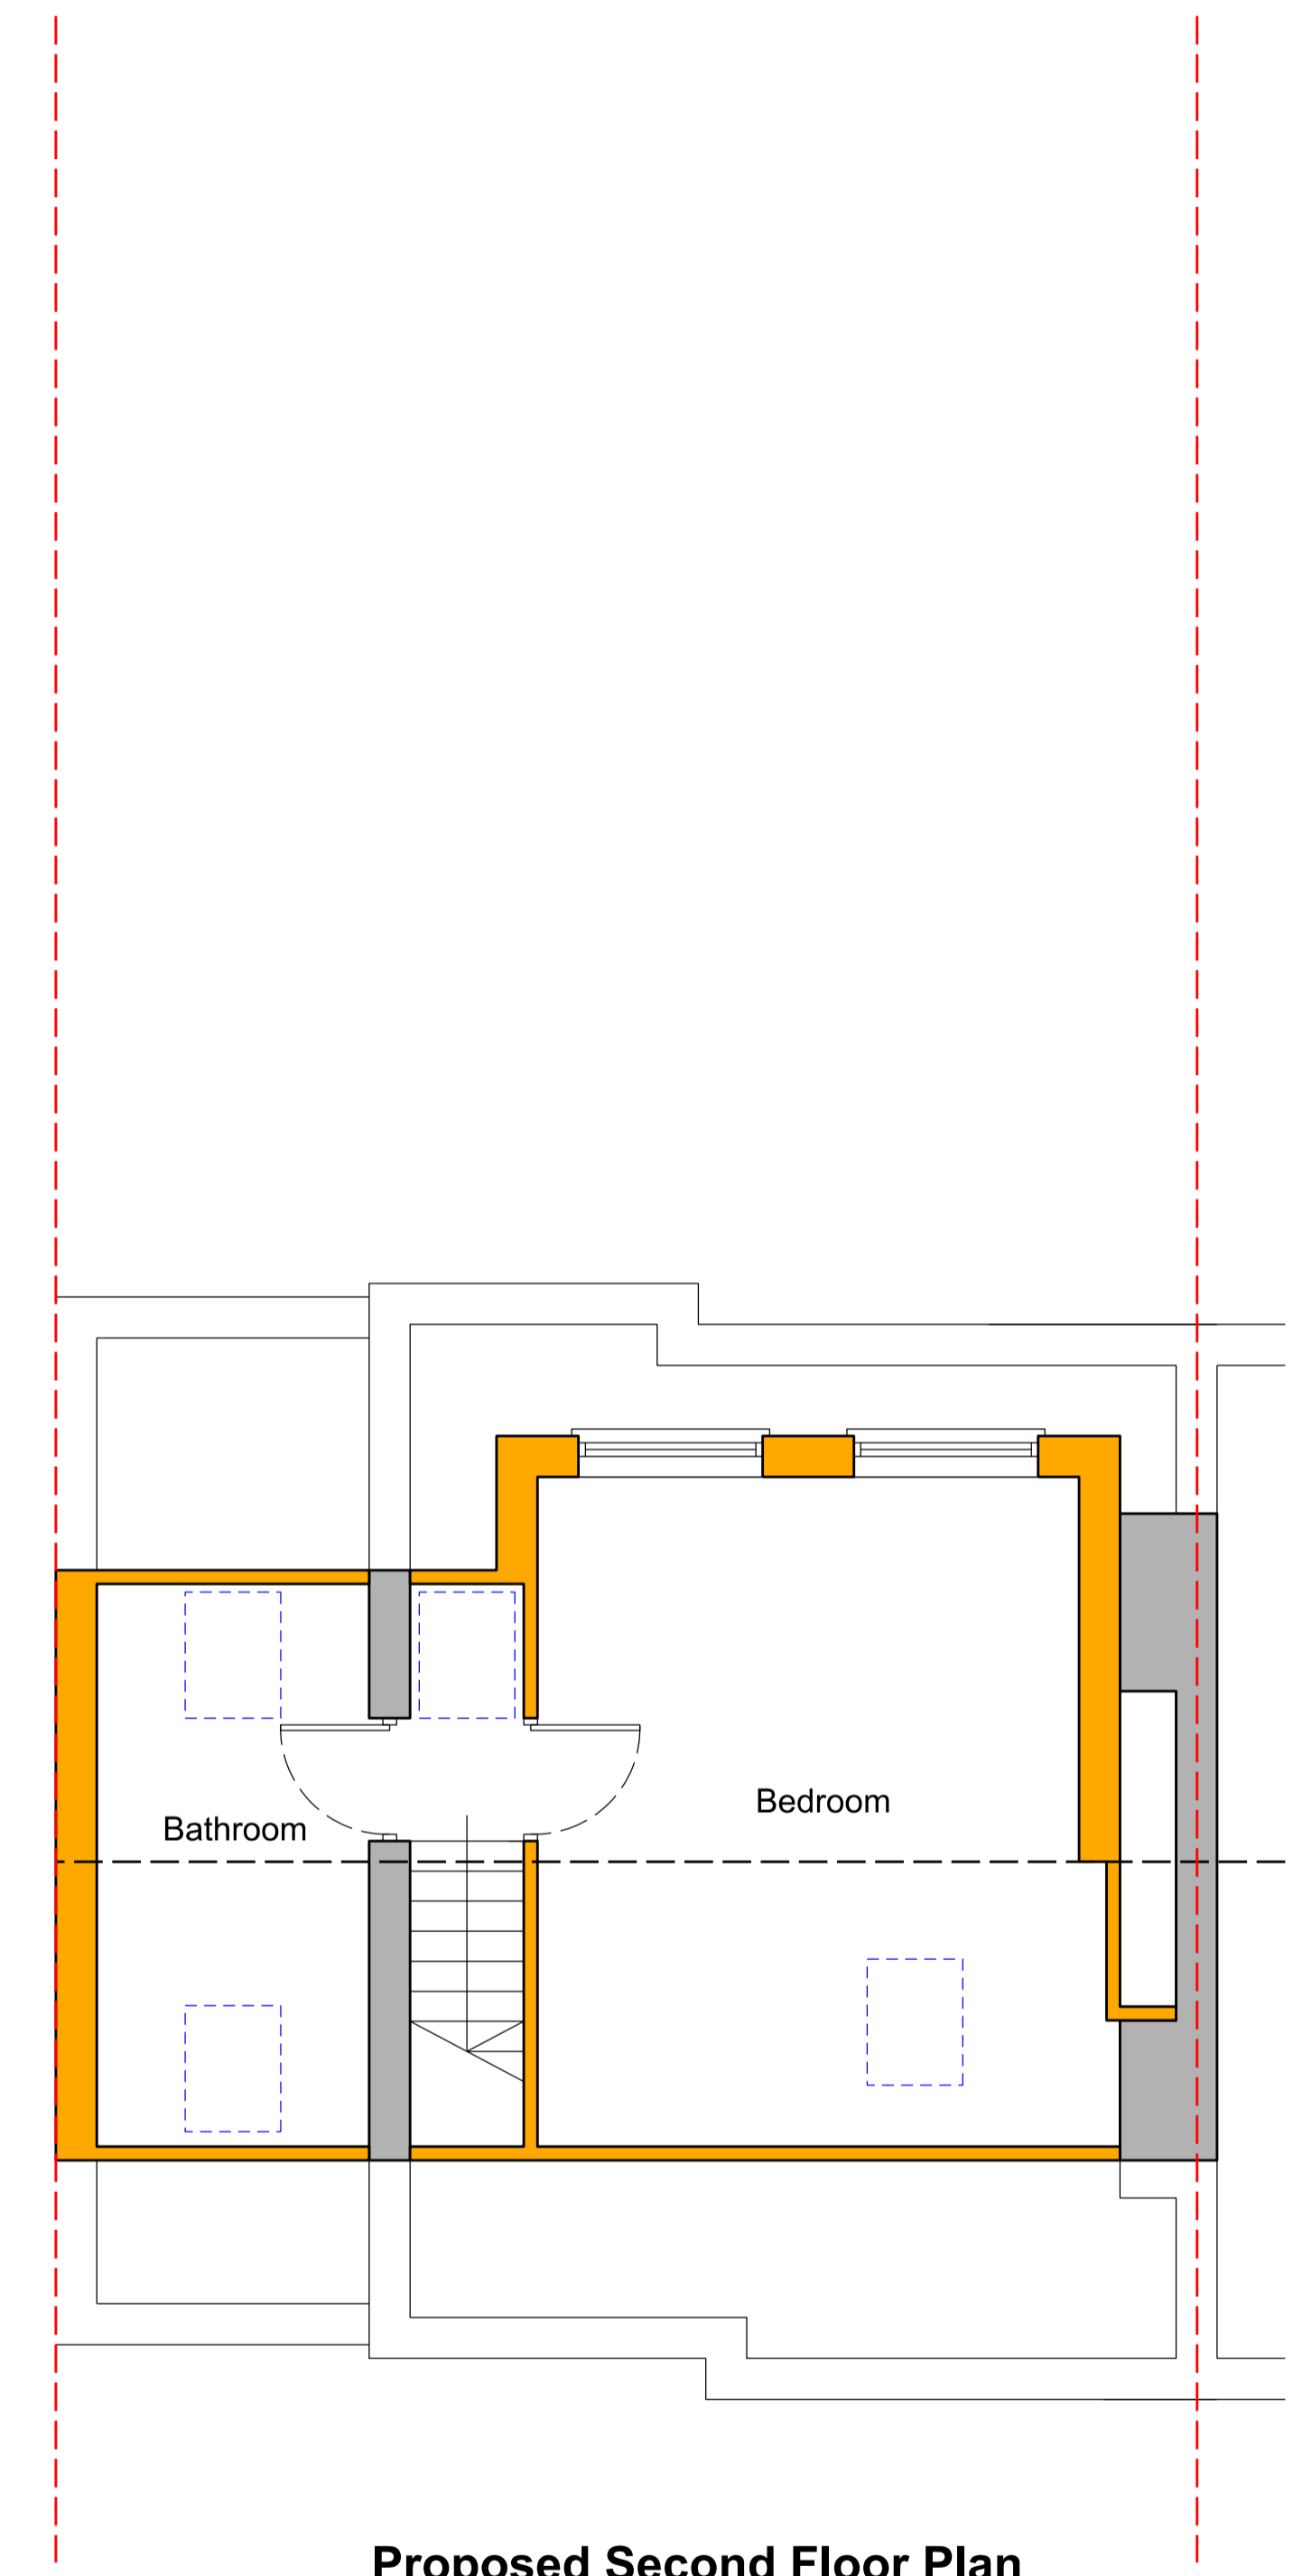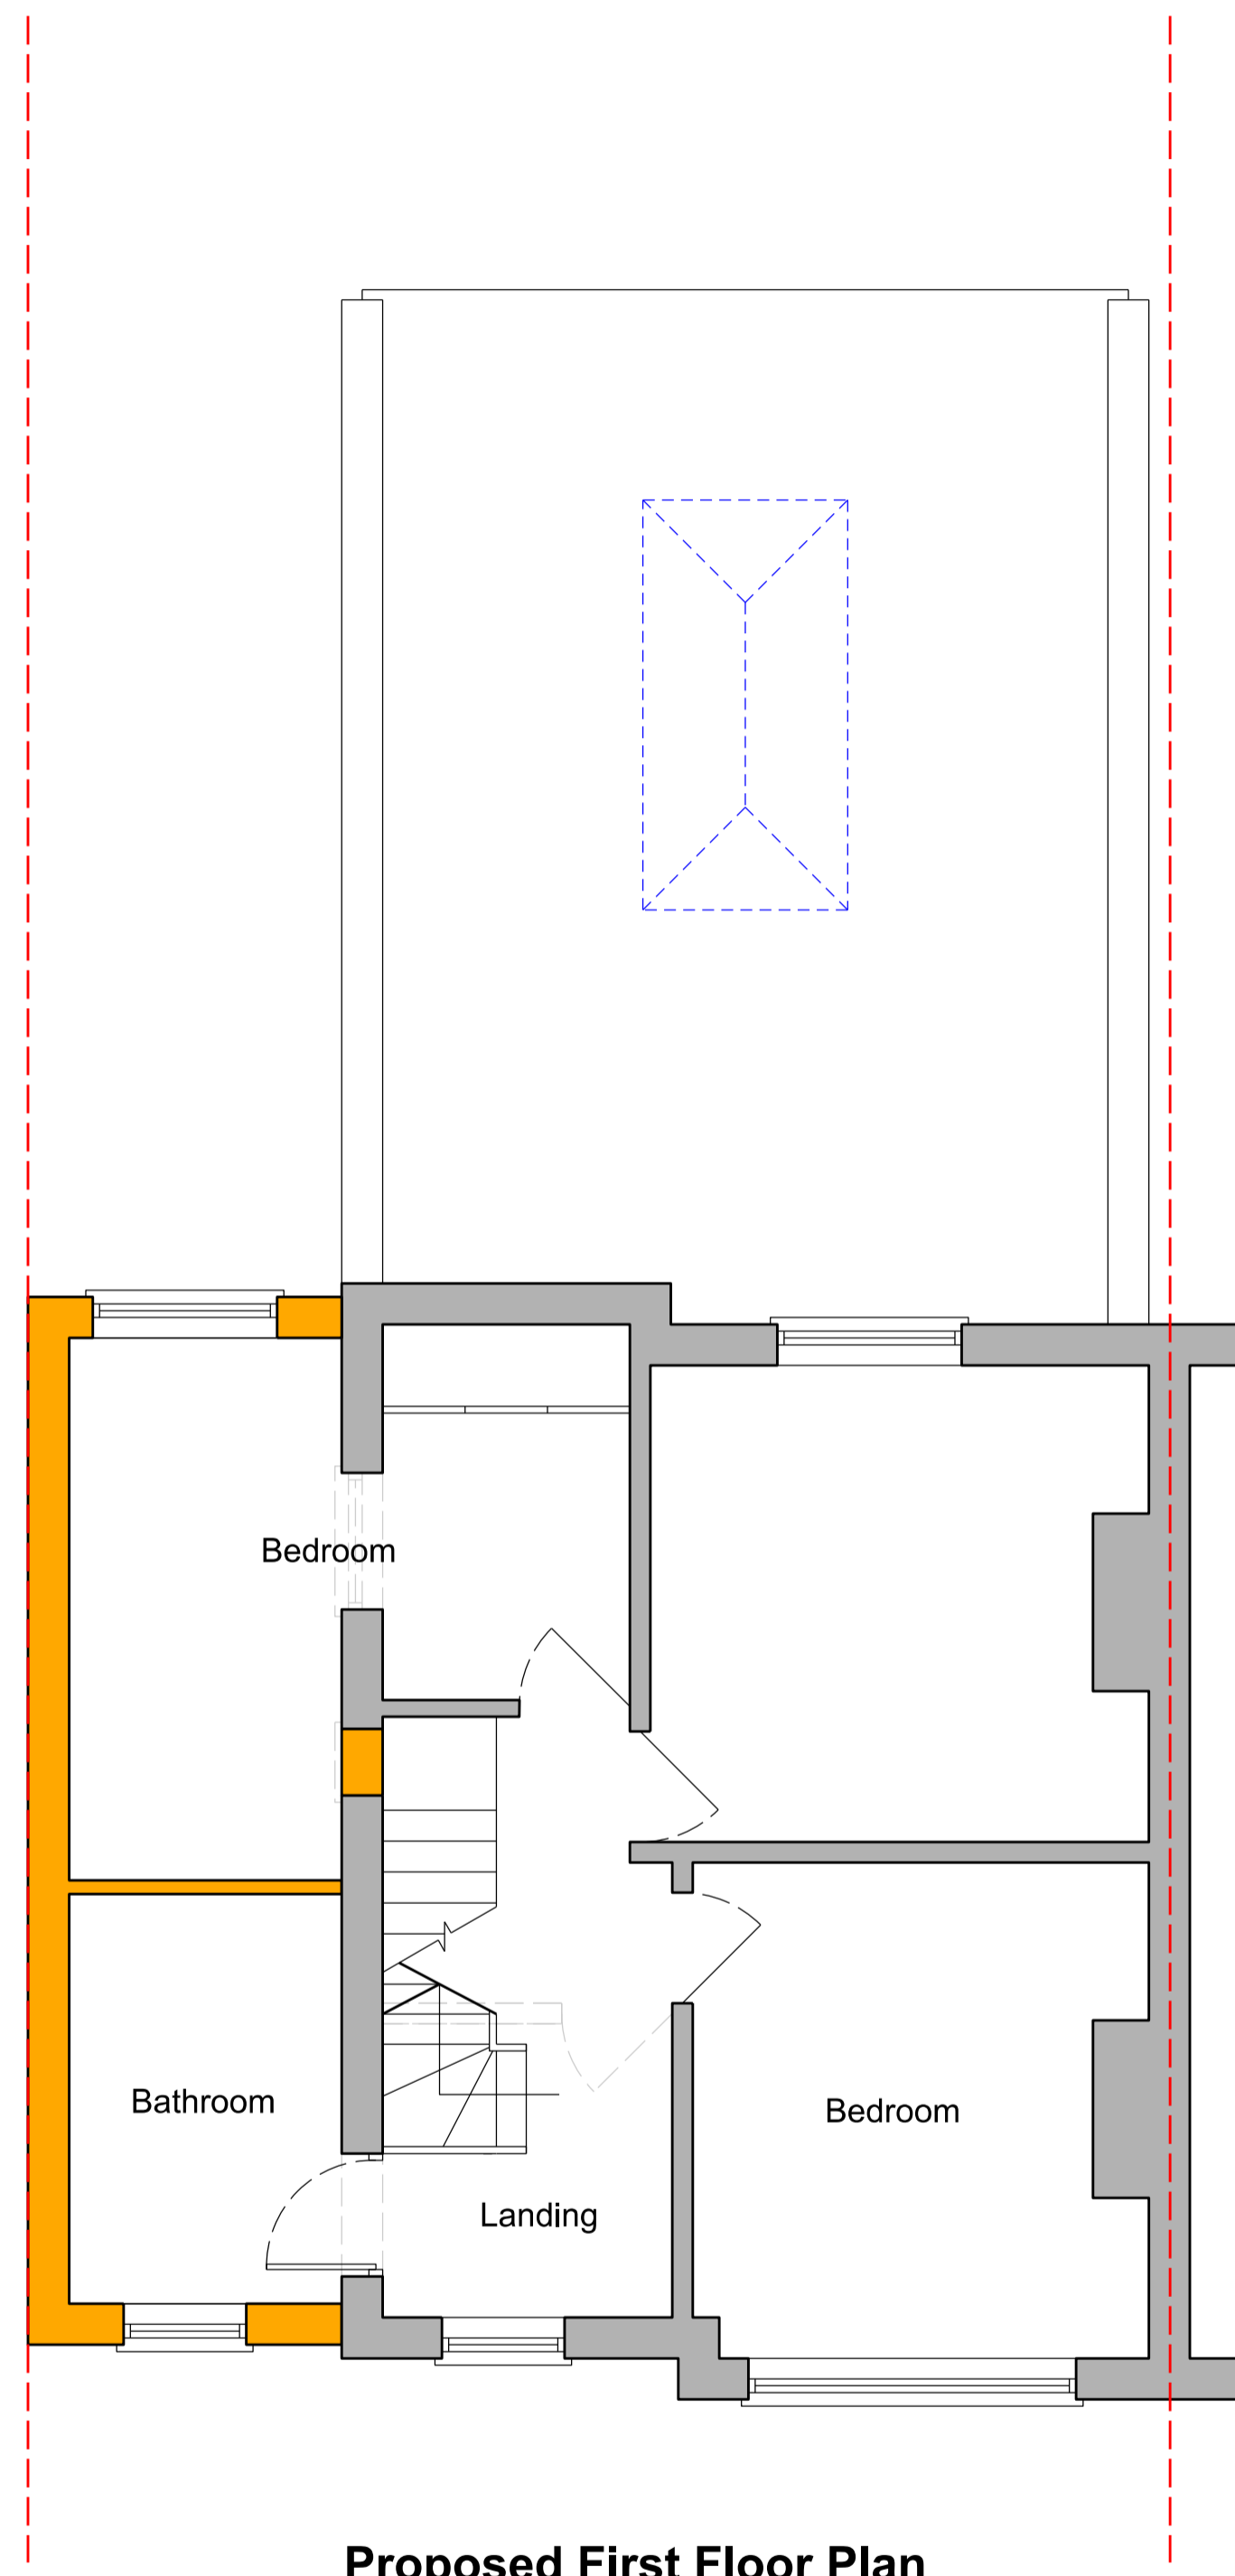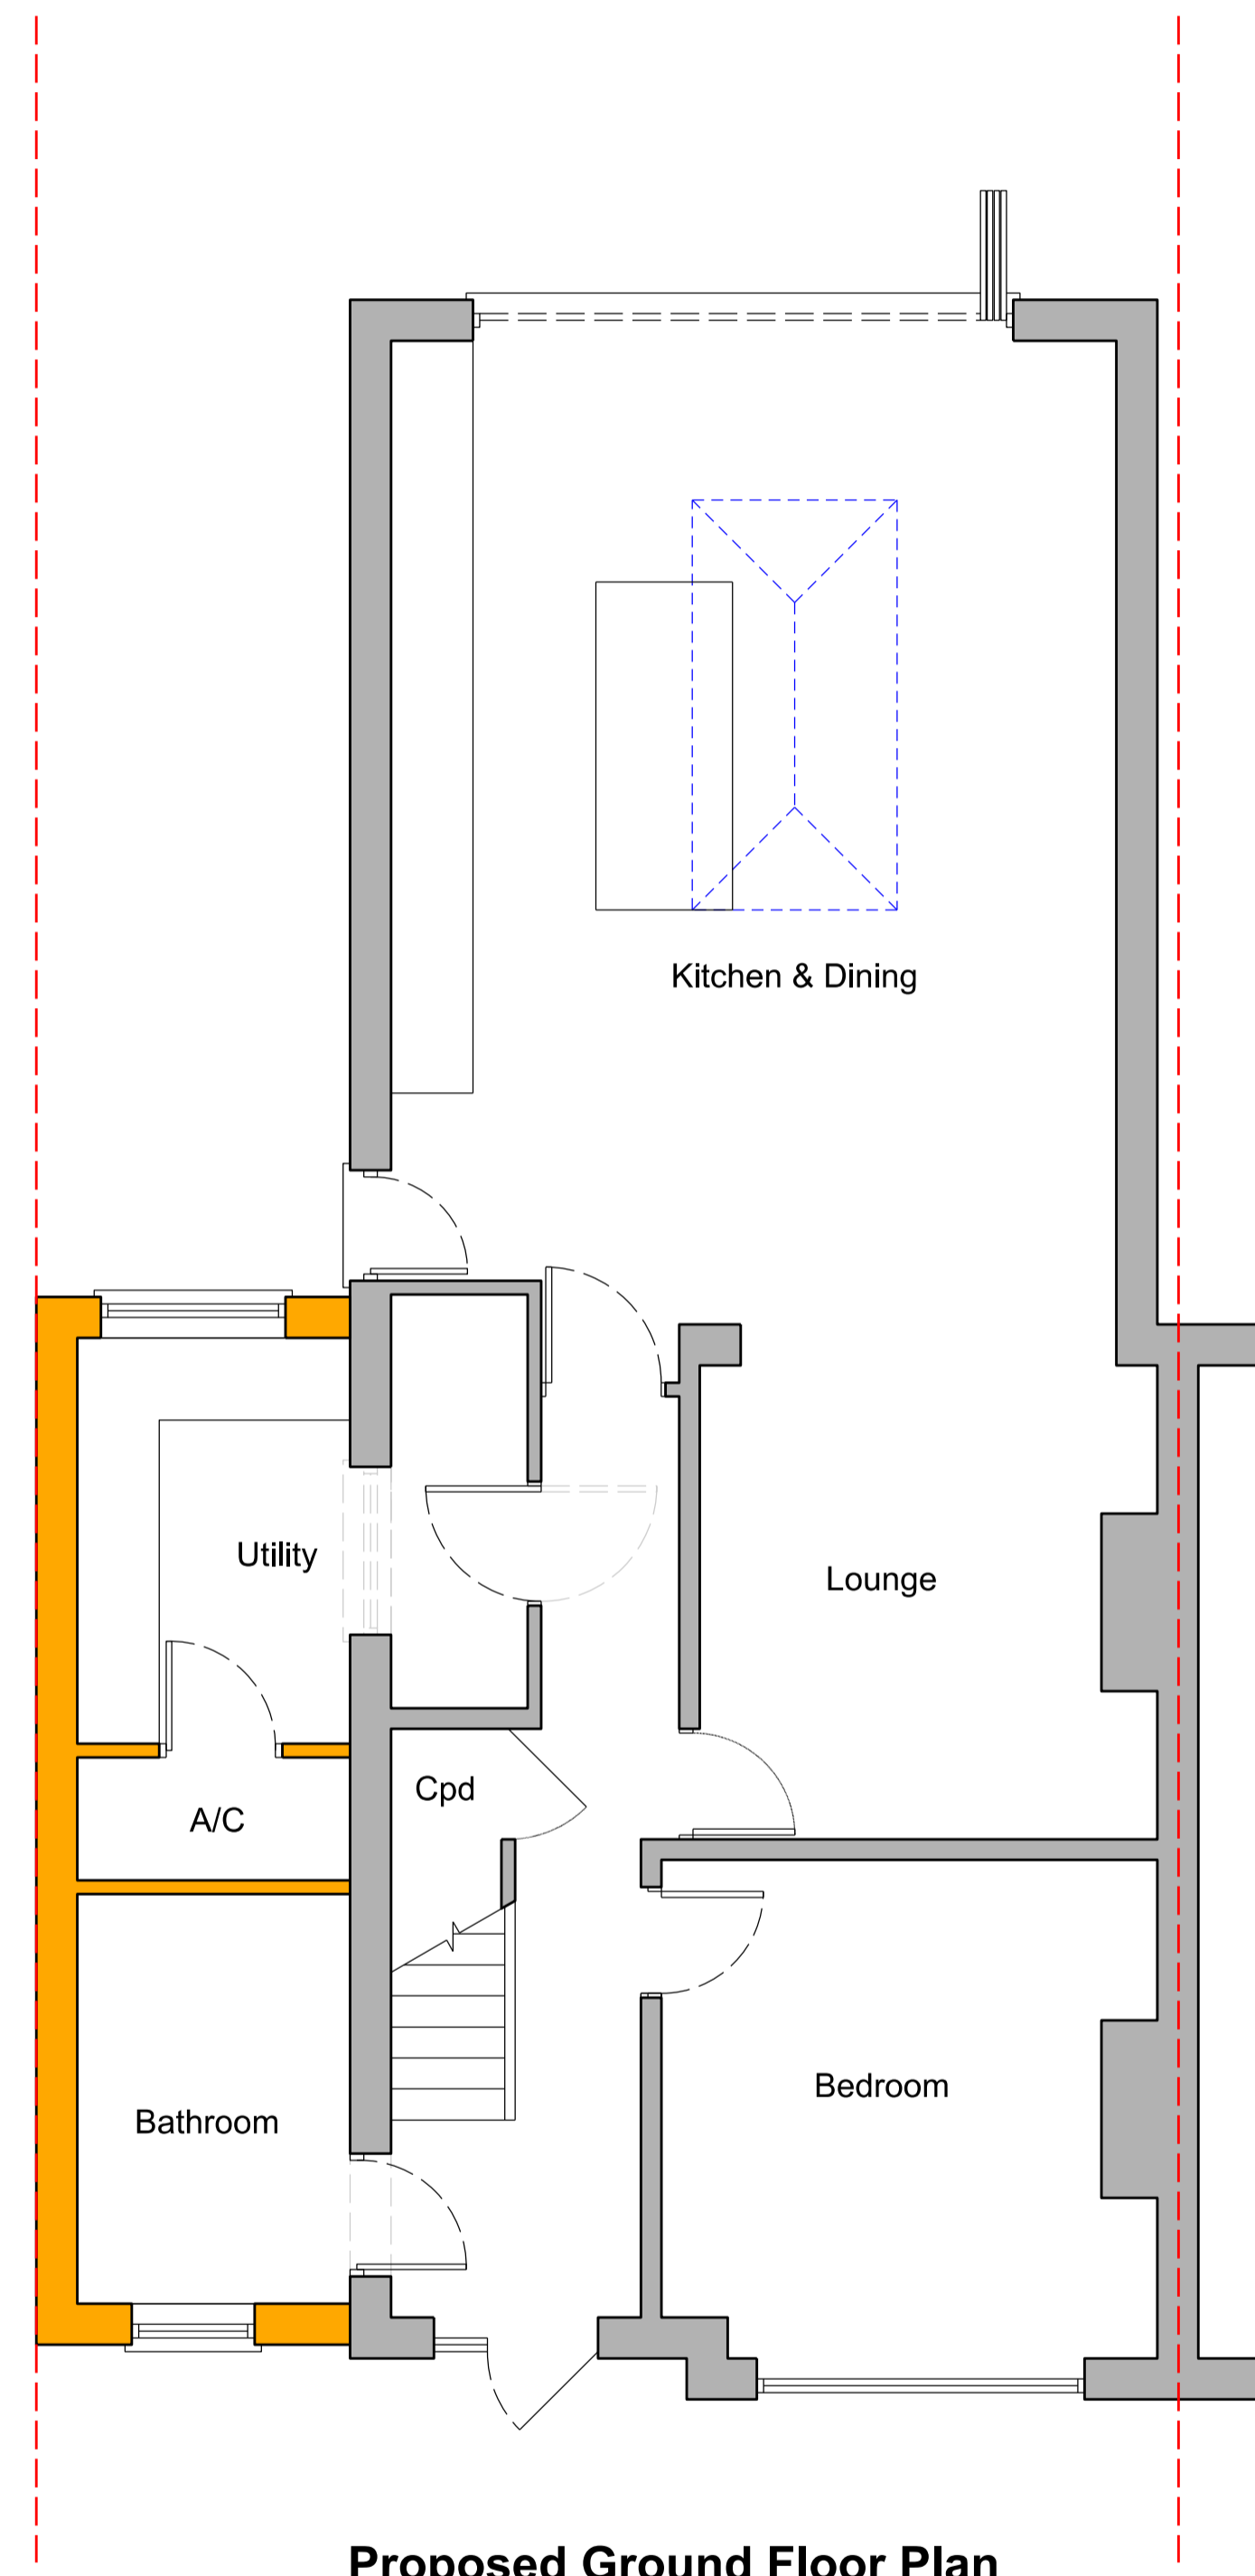

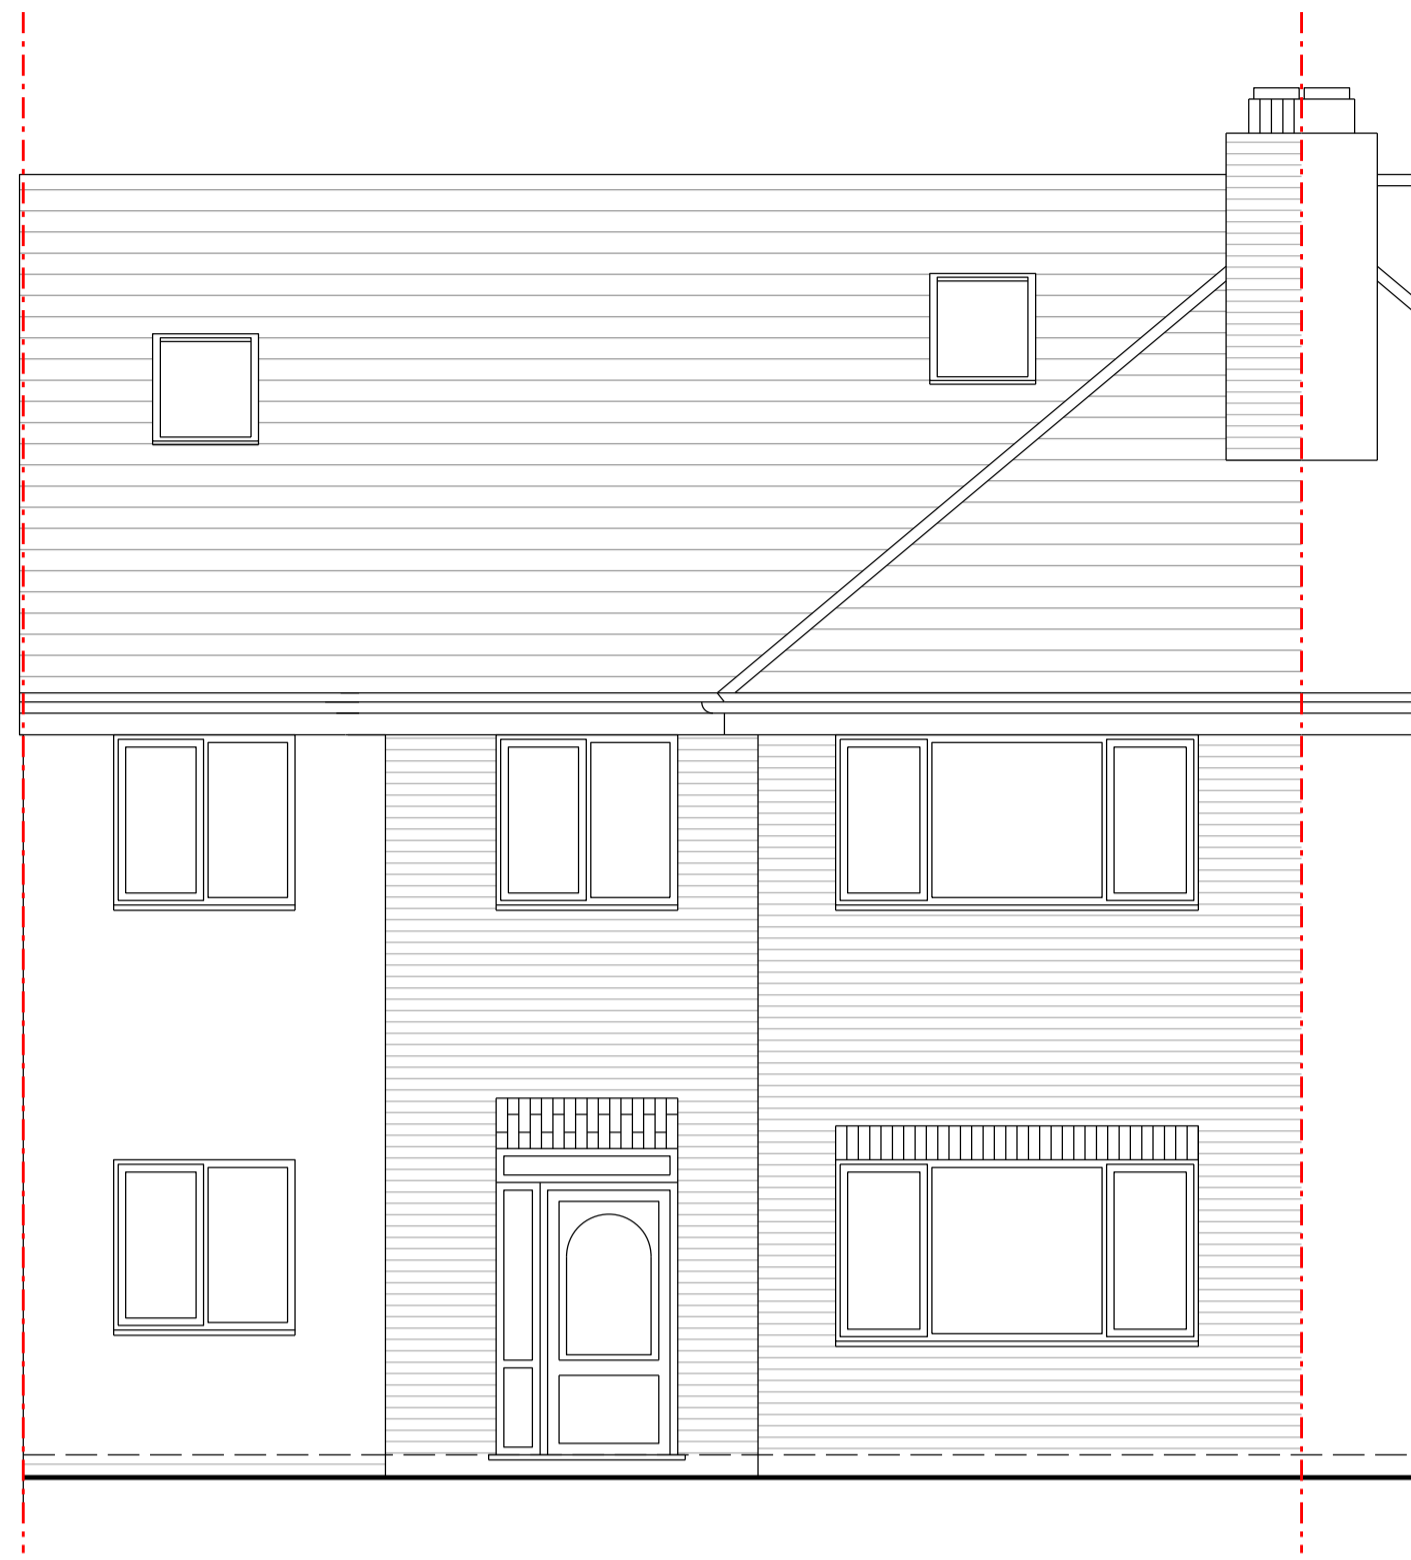


Proposed Front Elevation

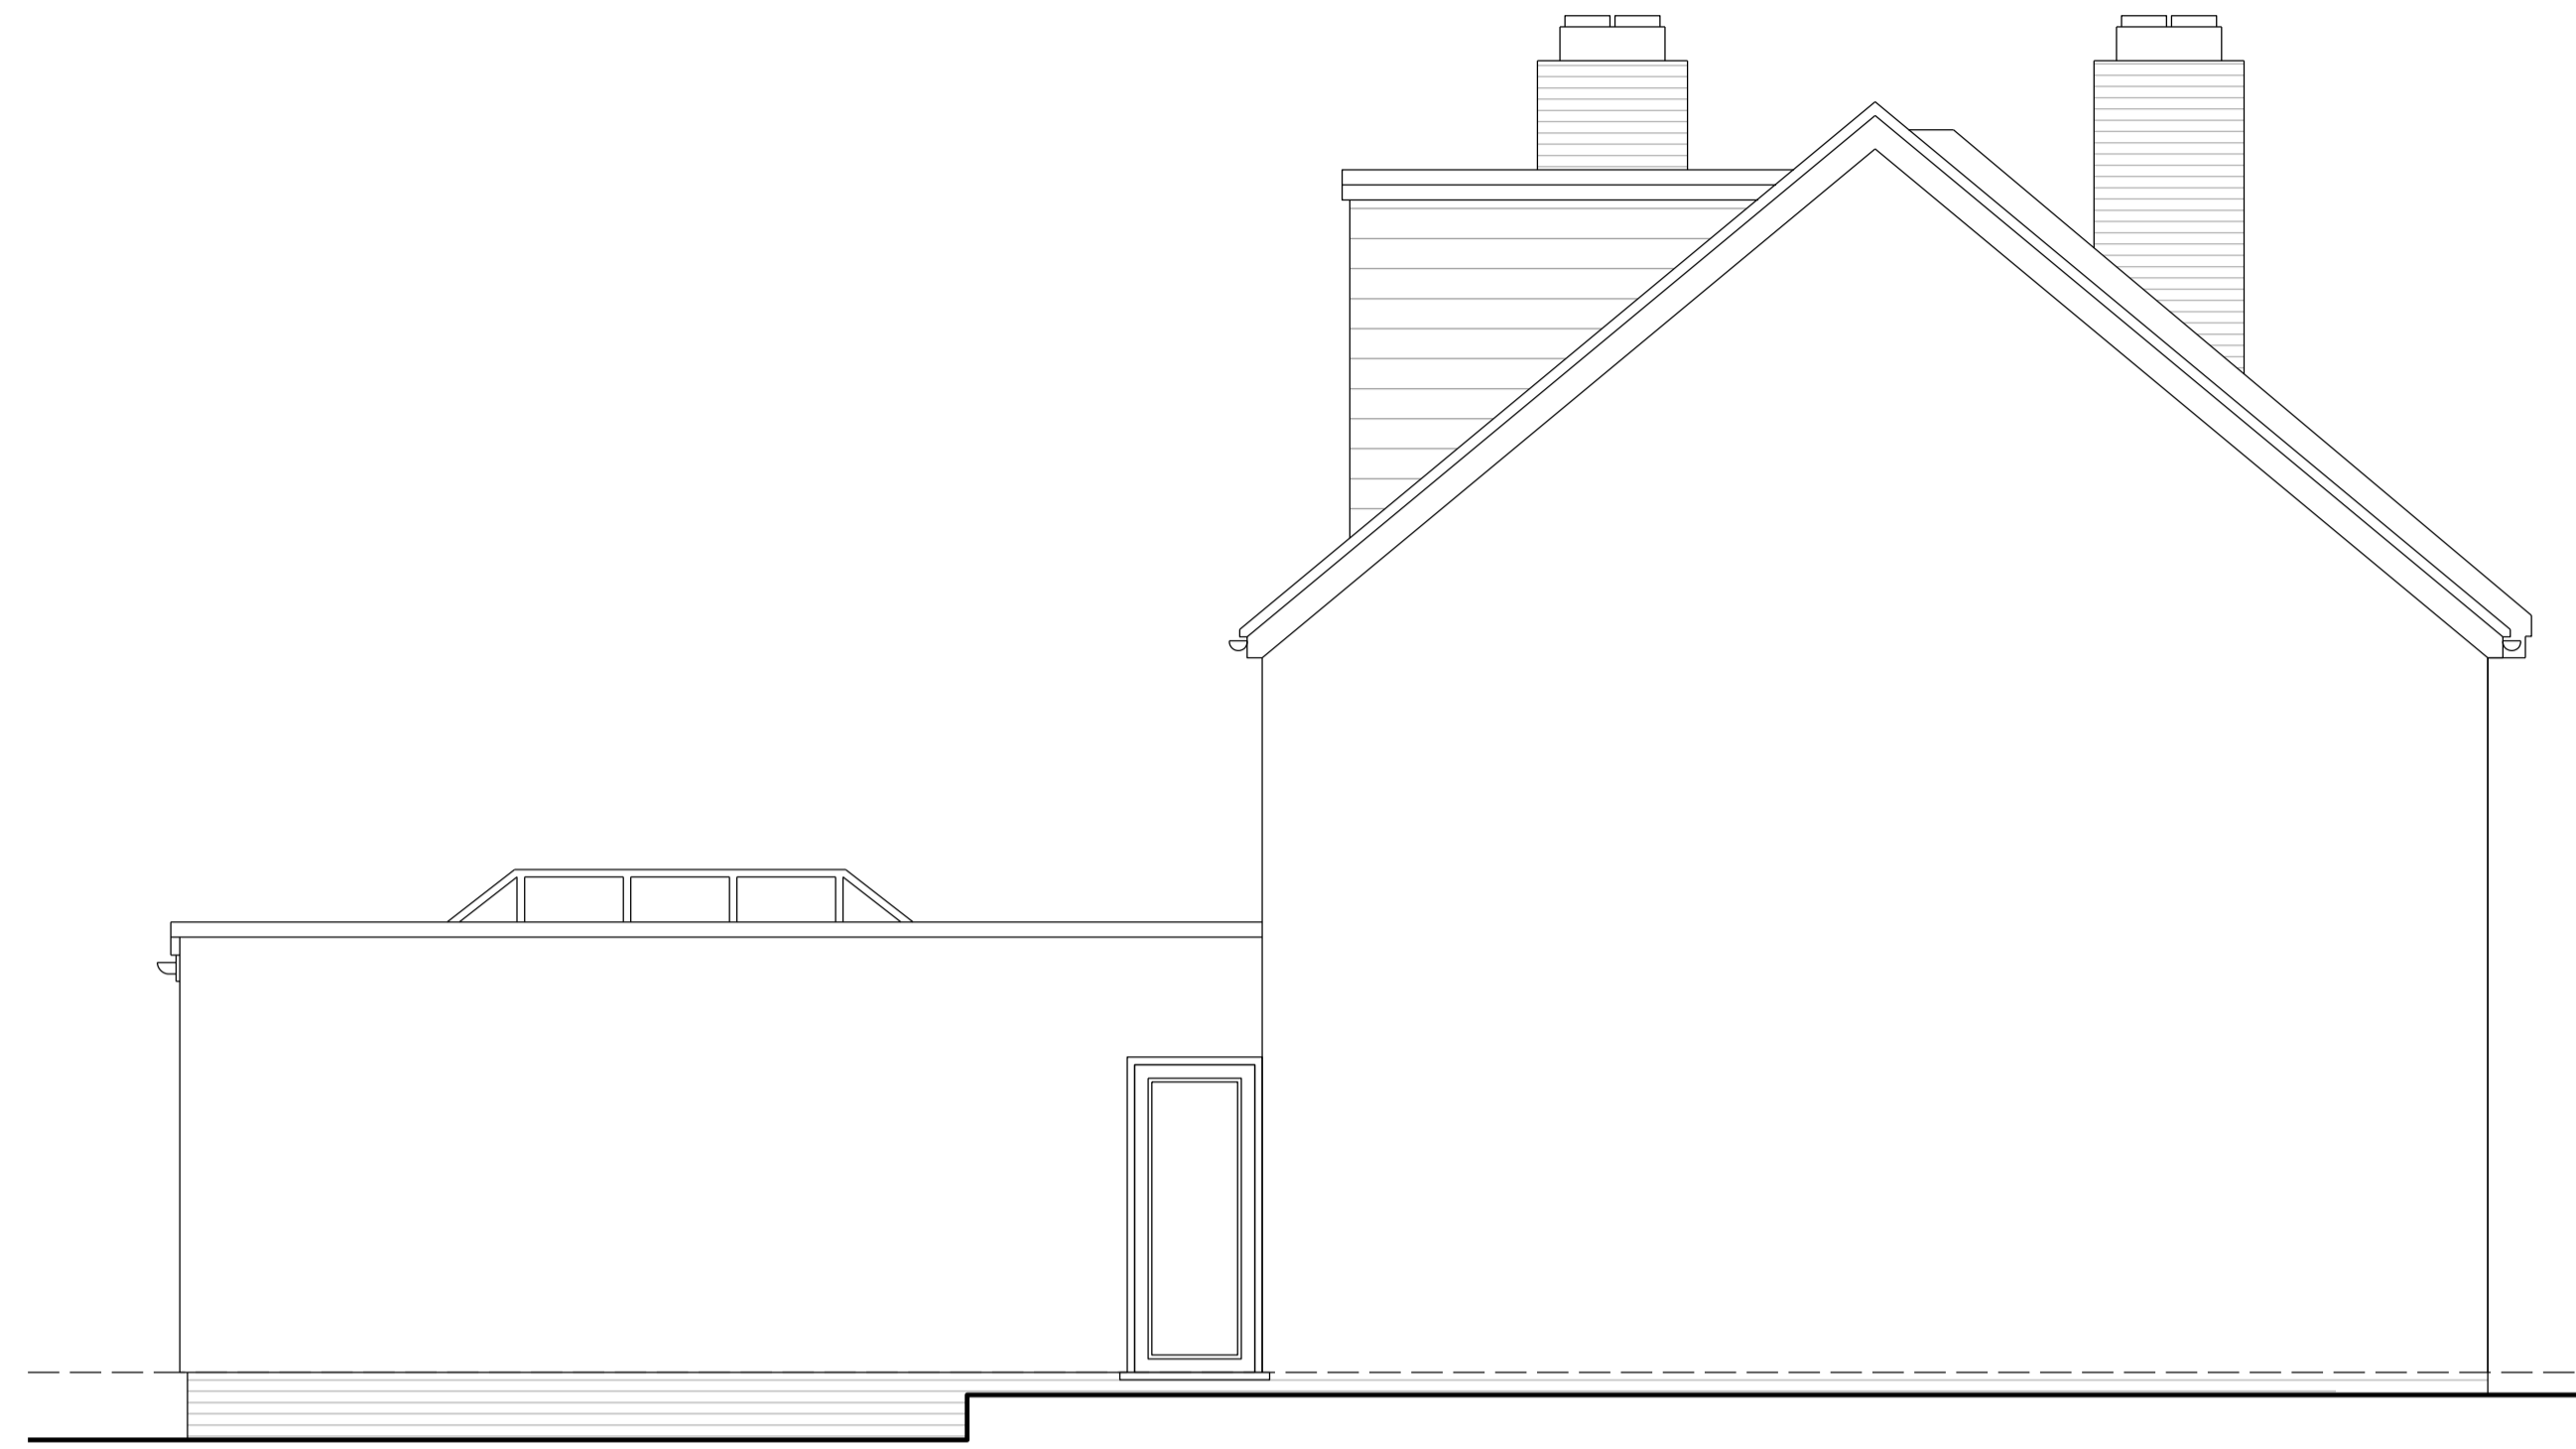

Proposed Side Elevation



Proposed Rear Elevation

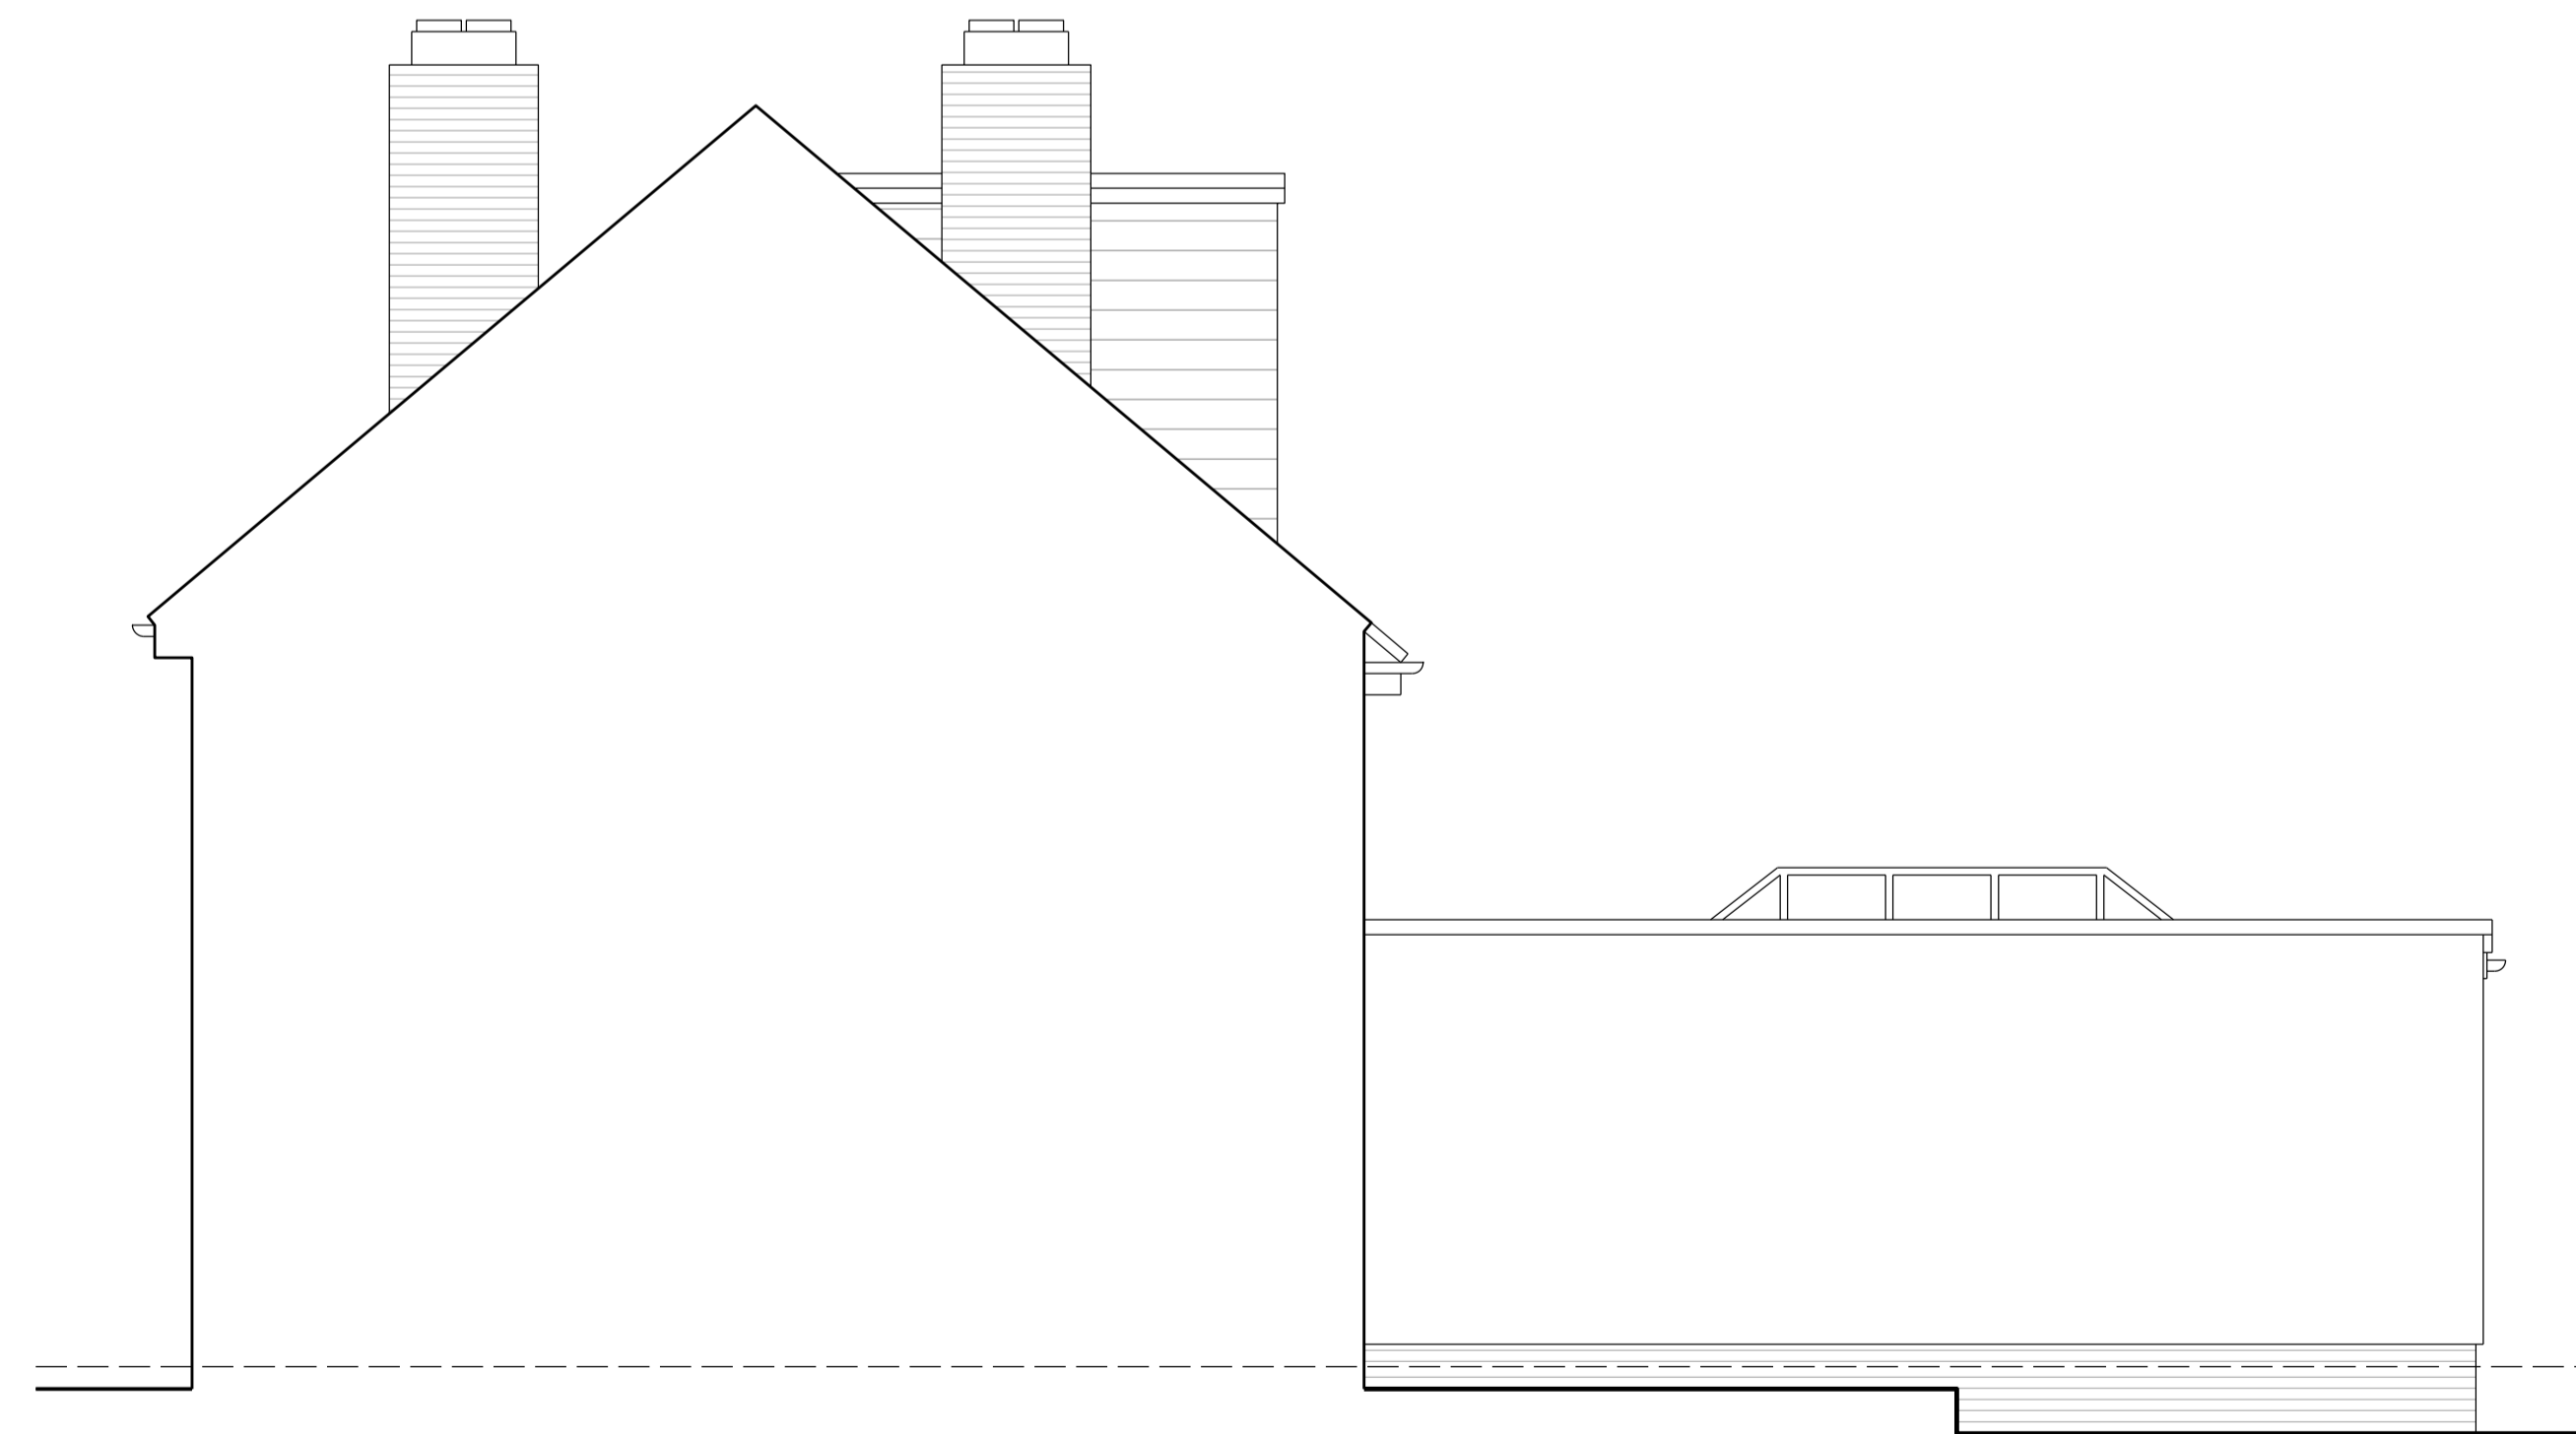

Proposed Side Elevation

