

DRAWING REF: 173442
 THE BON MARCHÉ · GLOUCESTER
 BASEMENT FLOOR PLAN

Notes
 These WIP drawings are for information purposes only and are based on information obtained from scanned drawings from the university archives, as such, accuracy cannot be guaranteed. Floor plans are to be updated following receipt of building measured survey.

PLANNING

REVISION	DATE	DESCRIPTION	ARCHITECT	PARTNER
S2 P 1	06.12.21	PLANNING DRAFT SUBMISSION	JE	ADP
S2 P 2	18.12.21	PLANNING SUBMISSION	JE	ADP




JOB TITLE:
**GLOUCESTER CITY CENTRE
 CAMPUS**

DRAWING TITLE:
EXISTING LOWER GROUND PLAN

SCALE: 1 : 200	DRAWING SHEET SIZE: A1
JOB CODE: 001366	DRAWING NUMBER: ADP-00-B1-DR- A-0800
REVISION: S2 P 2	


1 EXISTING LOWER GROUND PLAN
 1 : 200

Notes
 These WIP drawings are for information purposes only and are based on information obtained from scanned drawings from the university archives, as such, accuracy cannot be guaranteed. Floor plans are to be updated following receipt of building measured survey.

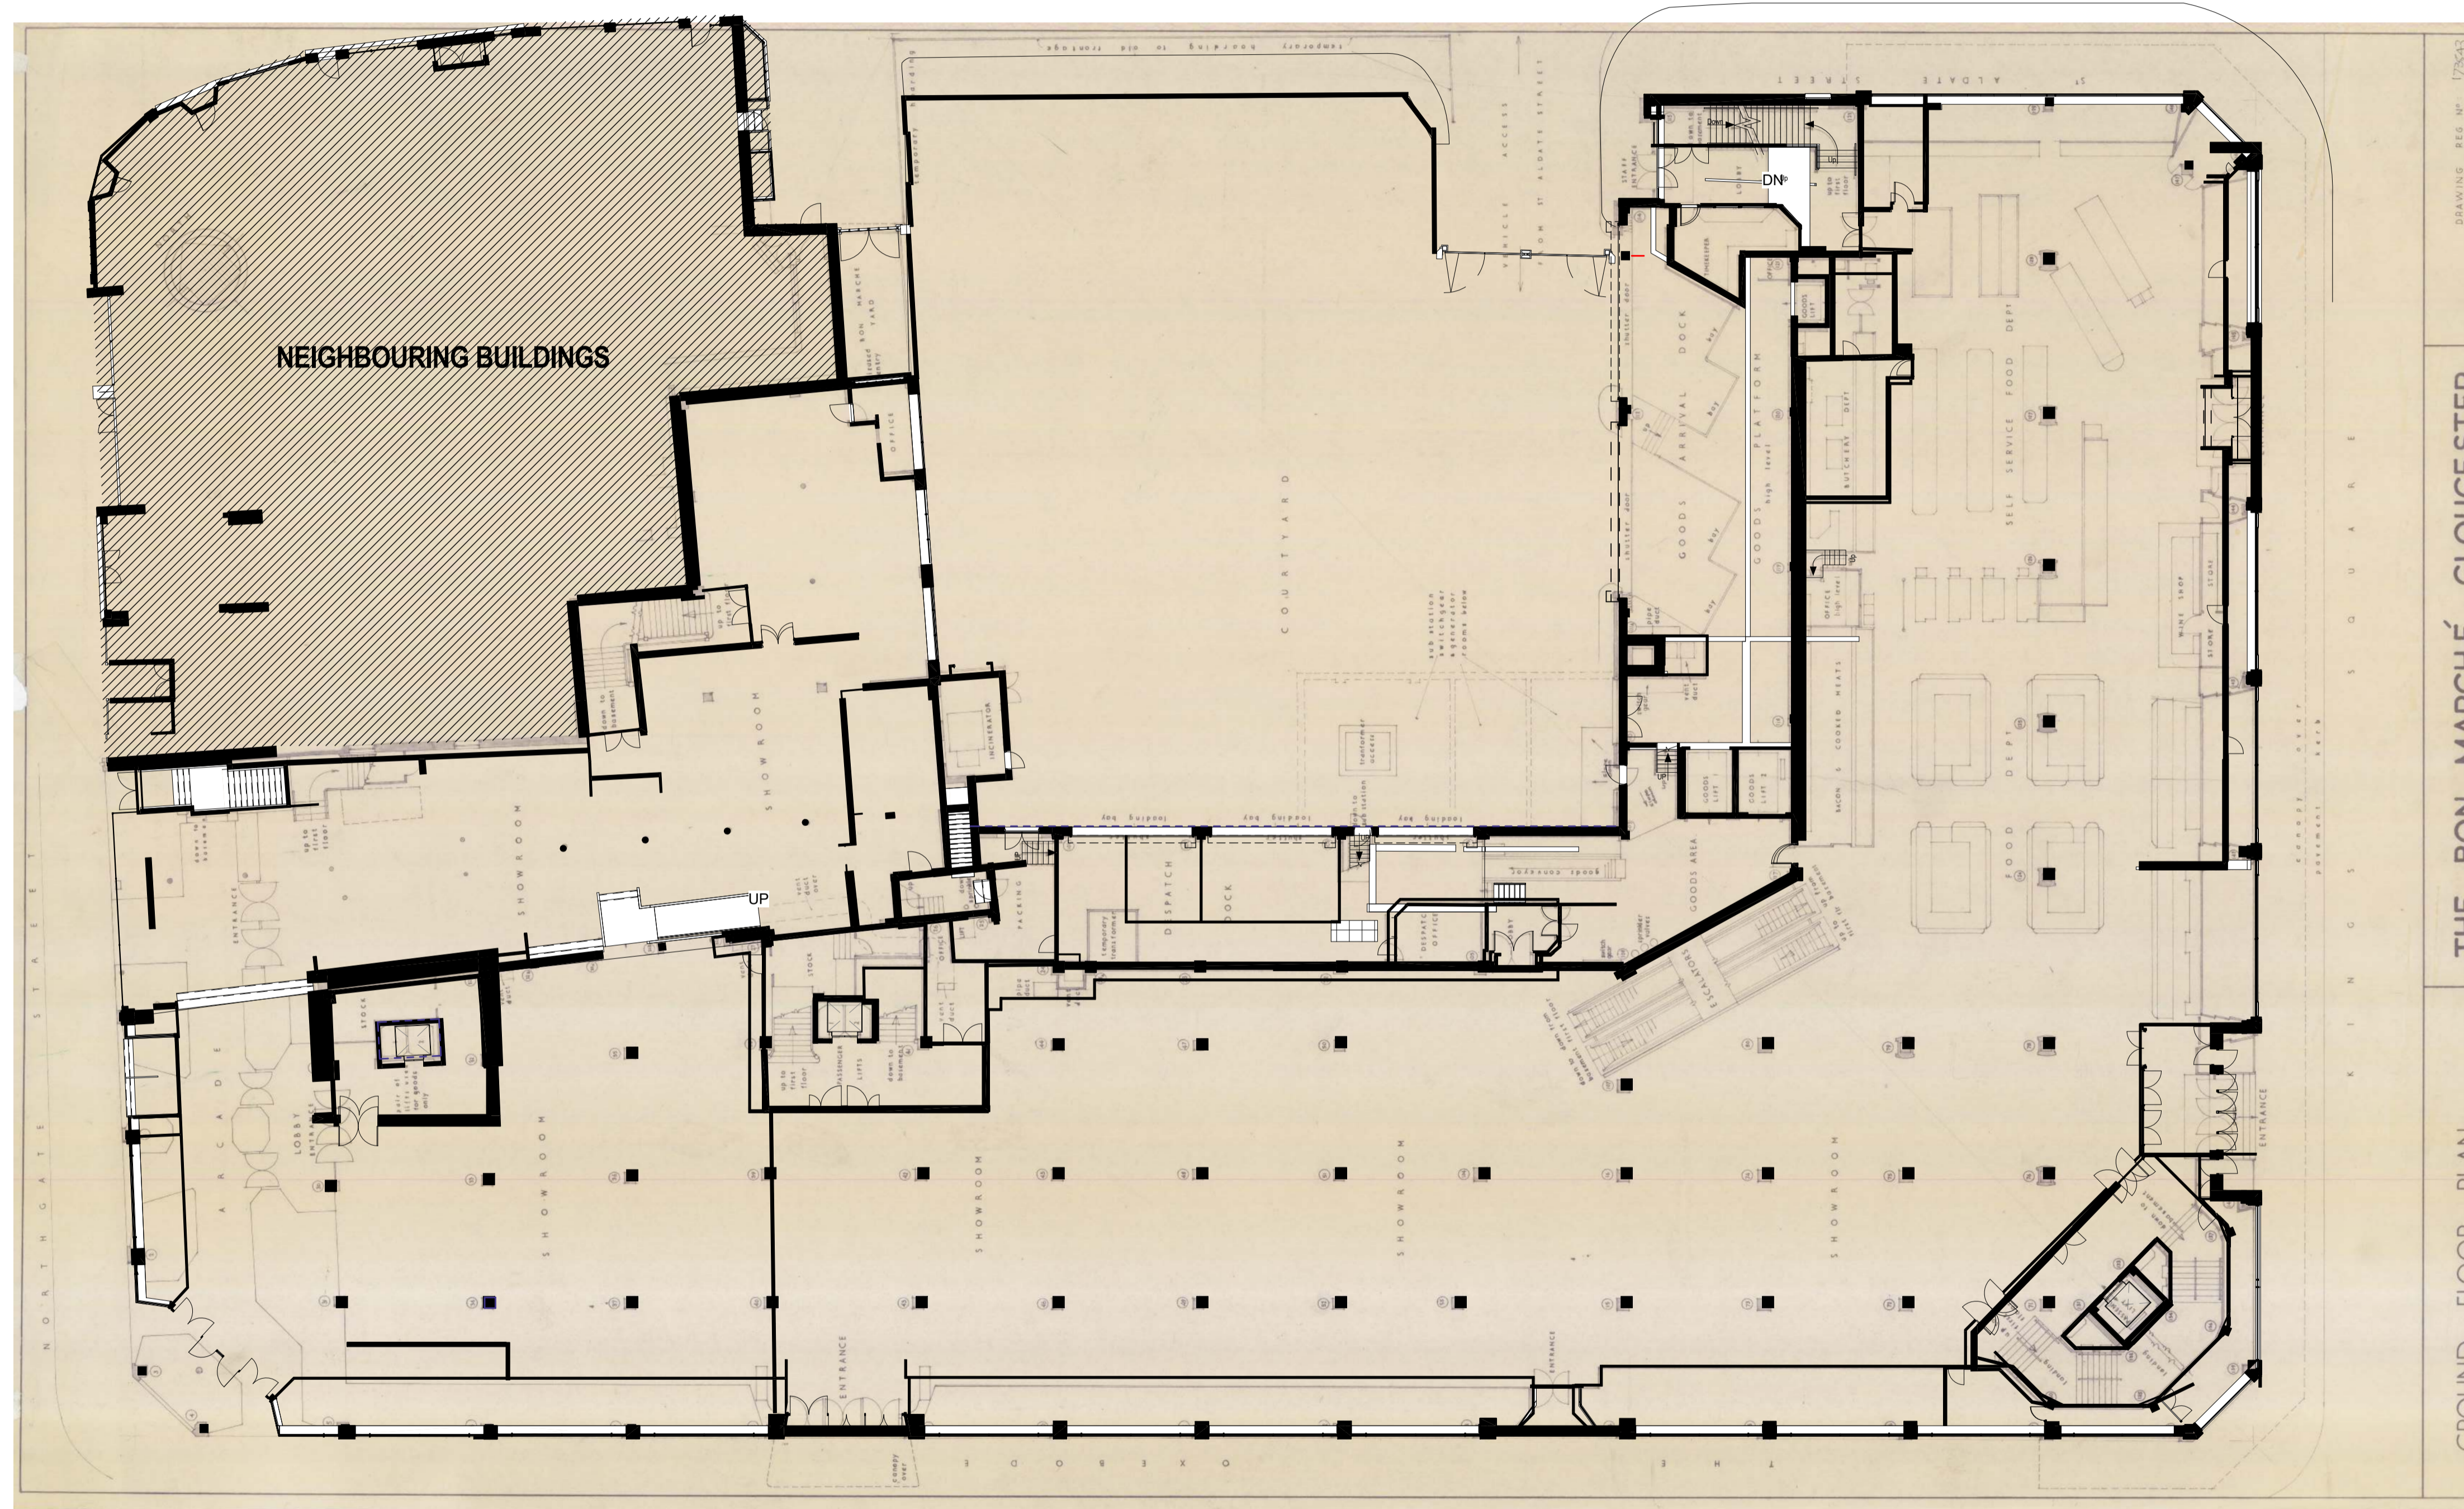

DRAWING REF. NO. 172623
 THE BON MARCHÉ · GLOUCESTER
 GROUND FLOOR PLAN

1 EXISTING GROUND FLOOR
 1 : 200

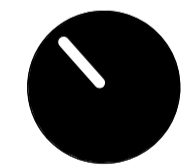

PLANNING

REVISION	DATE	DESCRIPTION	ARCHITECT	PARTNER
S2 P 1	07.09.21	First Issue	MK	ADP
S2 P 2	06.12.21	PLANNING DRAFT SUBMISSION	JE	ADP
S2 P 3	10.12.21	PLANNING SUBMISSION	JE	ADP




JOB TITLE:
**GLOUCESTER CITY CENTRE
 CAMPUS**

DRAWING TITLE:
EXISTING GROUND PLAN


SCALE: 1 : 200	DRAWING SHEET SIZE: A1
JOB CODE: 001366	DRAWING NUMBER: ADP-00-GF-DR- A-0801
	REVISION: S2 P 3

Notes
 These WIP drawings are for information purposes only and are based on information obtained from scanned drawings from the university archives, as such, accuracy cannot be guaranteed. Floor plans are to be updated following receipt of building measured survey.

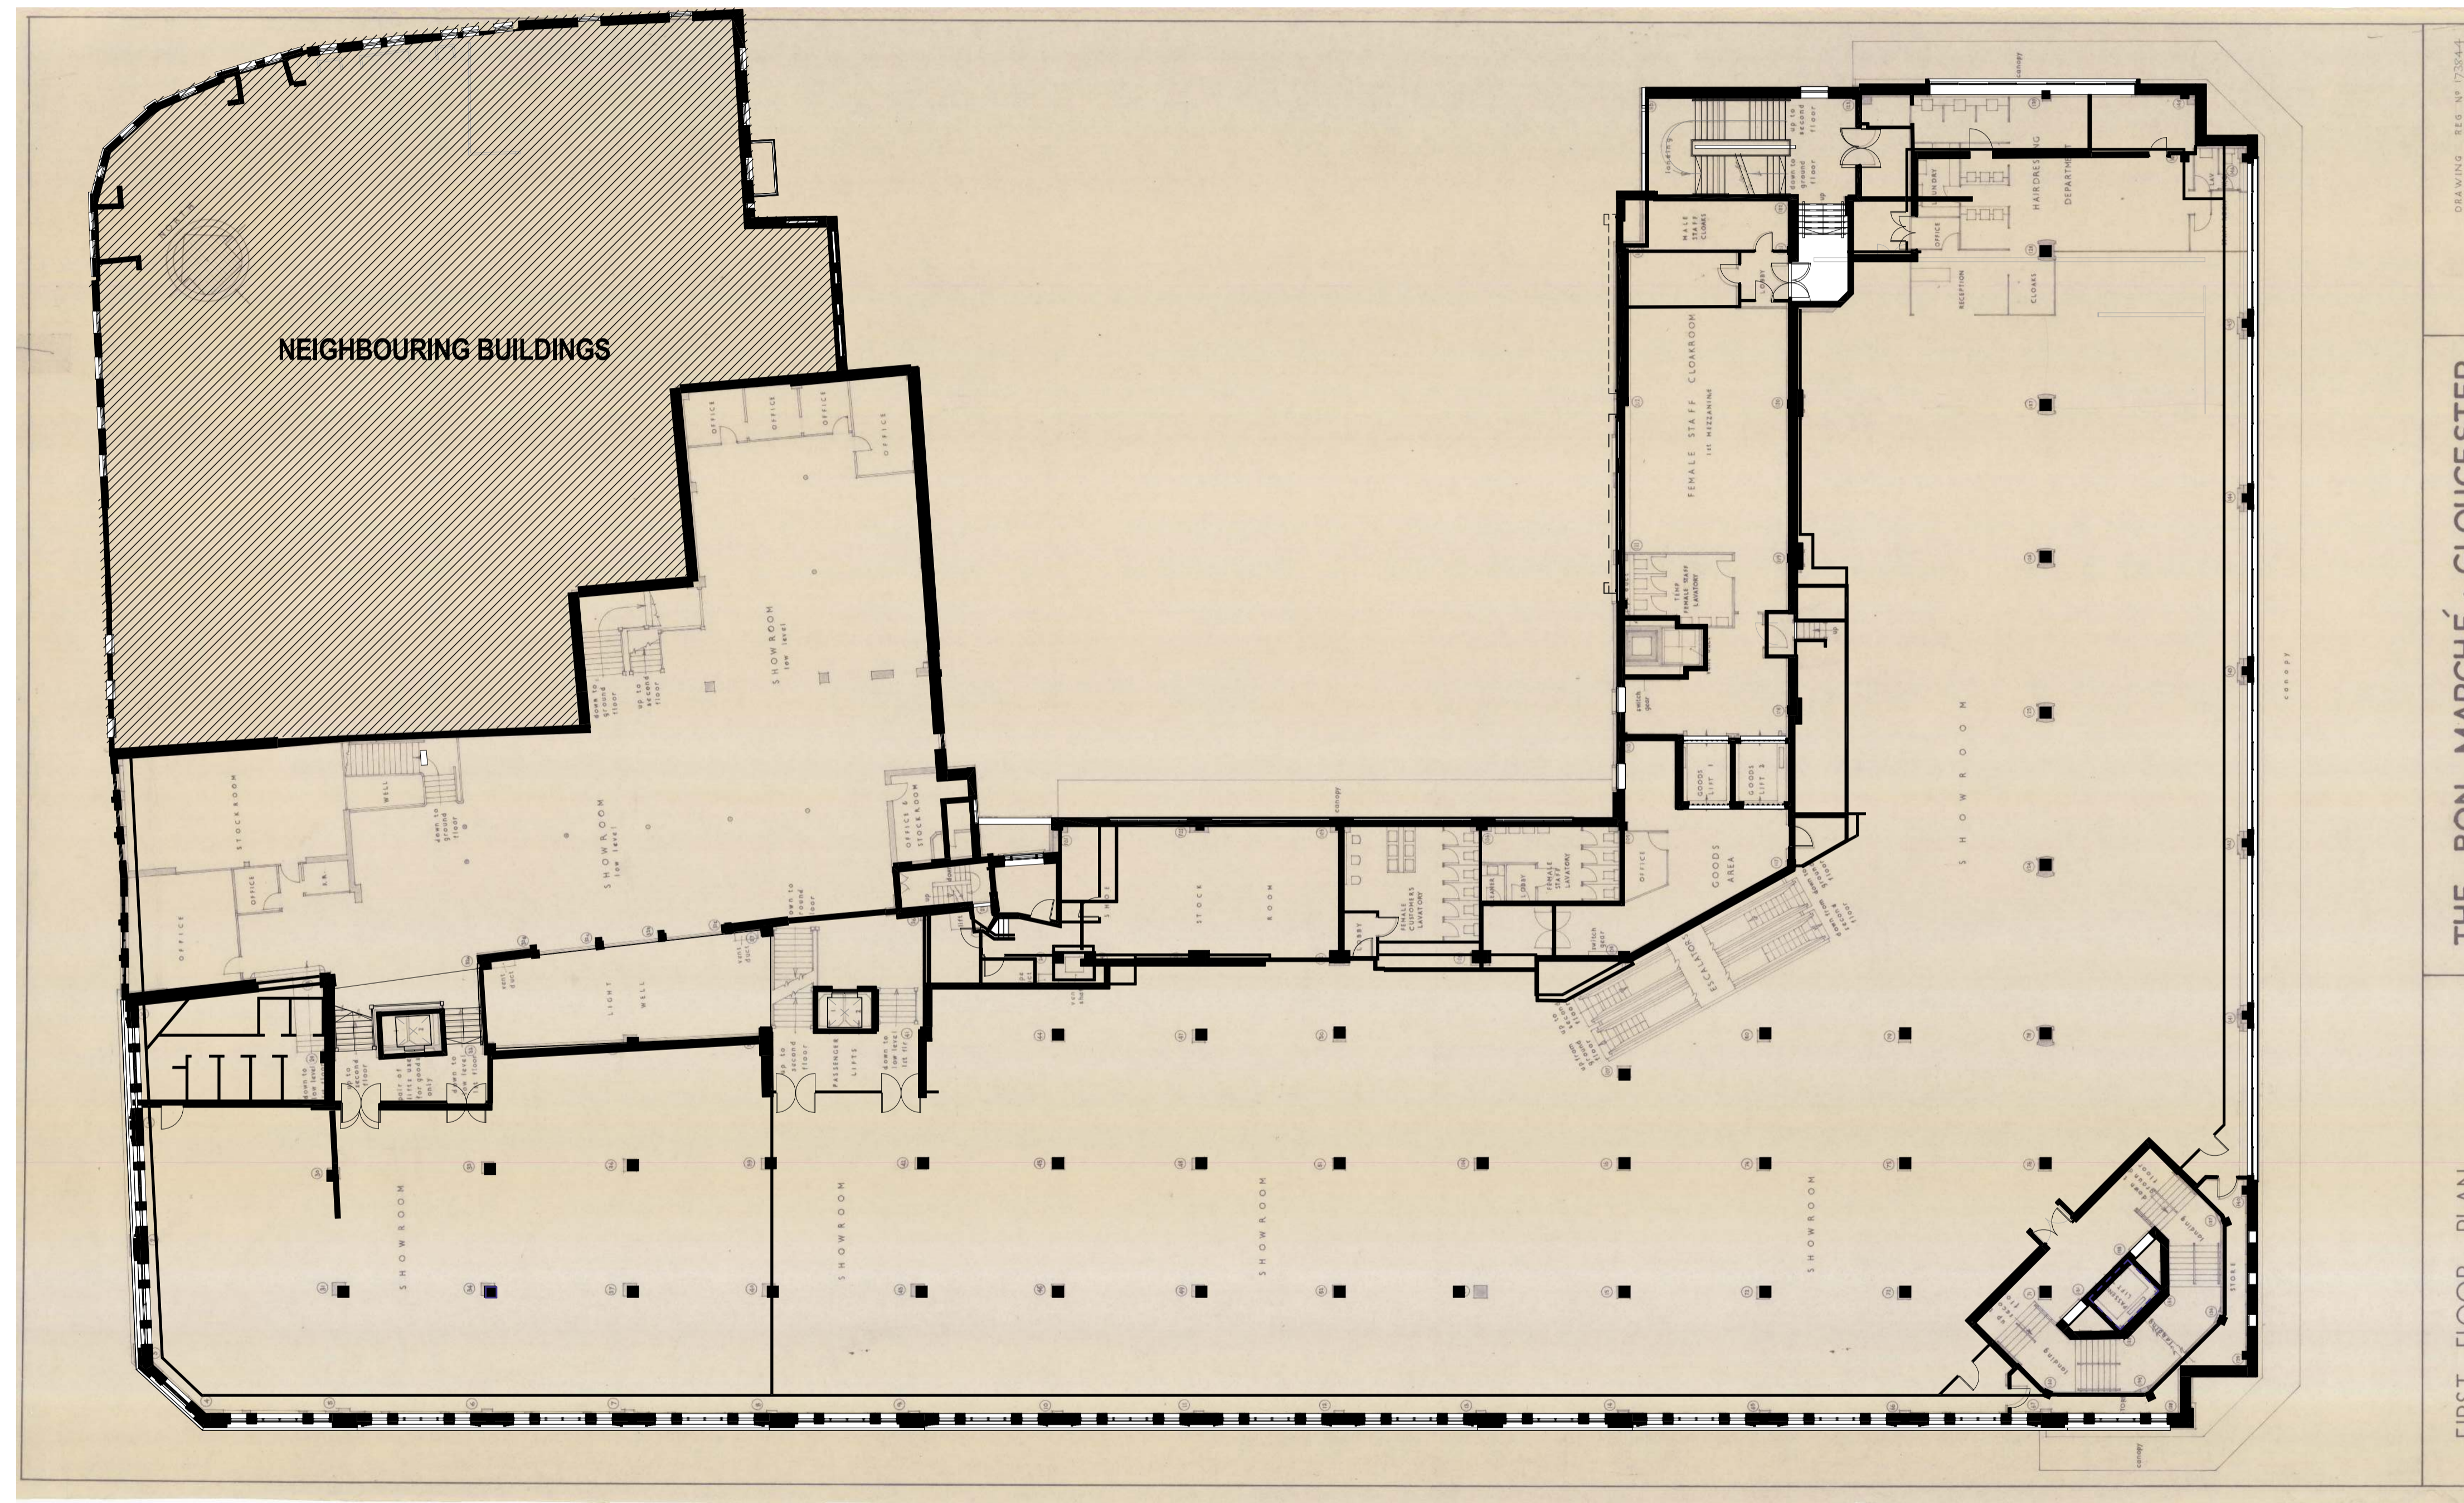

DRAWING REF: W/20044
 THE RON MARCHÉ · GLOUCESTER
 FIRST FLOOR PLAN

1 EXISTING FIRST FLOOR
 1 : 200

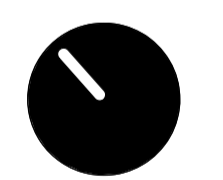

PLANNING

REVISION	DATE	DESCRIPTION	ARCHITECT	PARTNER
S2 P 1	07.09.21	First Issue	MK	ADP
S2 P 2	06.12.21	PLANNING DRAFT SUBMISSION	JE	ADP
S2 P 3	10.12.21	PLANNING SUBMISSION	JE	ADP



JOB TITLE:
**GLOUCESTER CITY CENTRE
 CAMPUS**

DRAWING TITLE:
EXISTING FIRST PLAN

SCALE: 1 : 200	DRAWING SHEET SIZE: A1
JOB CODE: 001366	DRAWING NUMBER: ADP-00-01-DR- A-0802
REVISION: S2 P 3	