

## Householder Application for Planning Permission for works or extension to a dwelling

### Town and Country Planning Act 1990 (as amended)

#### Publication of applications on planning authority websites

Please note that the information provided on this application form and in supporting documents may be published on the Authority's website. If you require any further clarification, please contact the Authority's planning department.

### Site Location

**Disclaimer:** We can only make recommendations based on the answers given in the questions.

If you cannot provide a postcode, the description of site location must be completed. Please provide the most accurate site description you can, to help locate the site - for example "field to the North of the Post Office".

Number

Suffix

Property Name

Address Line 1

Address Line 2

Address Line 3

Town/city

Postcode

Description of site location must be completed if postcode is not known:

Easting (x)  Northing (y)

Description

## Applicant Details

### Name/Company

Title

Mr

First name

M

Surname

King

Company Name

### Address

Address line 1

8 Oxstalls Drive

Address line 2

Address line 3

Gloucestershire

Town/City

Gloucester

Country

Postcode

GL2 9DB

Are you an agent acting on behalf of the applicant?

Yes

No

### Contact Details

Primary number

Secondary number

Fax number

Email address

## Agent Details

Name/Company

Title

First name

Surname

Company Name

## Address

Address line 1

Address line 2

Address line 3

Town/City

Country

Postcode

## Contact Details

Primary number

Secondary number

Fax number

Email address

## Description of Proposed Works

Please describe the proposed works

Has the work already been started without consent?

Yes

No

## Materials

Does the proposed development require any materials to be used externally?

Yes

No

Please provide a description of existing and proposed materials and finishes to be used externally (including type, colour and name for each material)

<p><b>Type:</b> Walls</p> <p><b>Existing materials and finishes:</b> Render</p> <p><b>Proposed materials and finishes:</b> Render</p>
<p><b>Type:</b> Roof</p> <p><b>Existing materials and finishes:</b> Tiles</p> <p><b>Proposed materials and finishes:</b> Tiles</p>

Are you supplying additional information on submitted plans, drawings or a design and access statement?

Yes

No

If Yes, please state references for the plans, drawings and/or design and access statement

## Trees and Hedges

Are there any trees or hedges on the property or on adjoining properties which are within falling distance of the proposed development?

- Yes  
 No

Will any trees or hedges need to be removed or pruned in order to carry out your proposal?

- Yes  
 No

## Pedestrian and Vehicle Access, Roads and Rights of Way

Is a new or altered vehicle access proposed to or from the public highway?

- Yes  
 No

Is a new or altered pedestrian access proposed to or from the public highway?

- Yes  
 No

Do the proposals require any diversions, extinguishment and/or creation of public rights of way?

- Yes  
 No

## Parking

Will the proposed works affect existing car parking arrangements?

- Yes  
 No

## Site Visit

Can the site be seen from a public road, public footpath, bridleway or other public land?

- Yes  
 No

If the planning authority needs to make an appointment to carry out a site visit, whom should they contact?

- The agent  
 The applicant  
 Other person

## Pre-application Advice

Has assistance or prior advice been sought from the local authority about this application?

- Yes  
 No

## Authority Employee/Member

With respect to the Authority, is the applicant and/or agent one of the following:

- (a) a member of staff
- (b) an elected member
- (c) related to a member of staff
- (d) related to an elected member

It is an important principle of decision-making that the process is open and transparent.

For the purposes of this question, "related to" means related, by birth or otherwise, closely enough that a fair-minded and informed observer, having considered the facts, would conclude that there was bias on the part of the decision-maker in the Local Planning Authority.

Do any of the above statements apply?

- Yes
- No

## Ownership Certificates and Agricultural Land Declaration

### Certificates under Article 14 - Town and Country Planning (Development Management Procedure) (England) Order 2015 (as amended)

Please answer the following questions to determine which Certificate of Ownership you need to complete: A, B, C or D.

Is the applicant the sole owner of all the land to which this application relates; and has the applicant been the sole owner for more than 21 days?

- Yes
- No

Is any of the land to which the application relates part of an Agricultural Holding?

- Yes
- No

### Certificate Of Ownership - Certificate A

I certify/The applicant certifies that on the day 21 days before the date of this application nobody except myself/ the applicant was the owner\* of any part of the land or building to which the application relates, and that none of the land to which the application relates is, or is part of, an agricultural holding\*\*

\* "owner" is a person with a freehold interest or leasehold interest with at least 7 years left to run.

\*\* "agricultural holding" has the meaning given by reference to the definition of "agricultural tenant" in section 65(8) of the Act.

**NOTE: You should sign Certificate B, C or D, as appropriate, if you are the sole owner of the land or building to which the application relates but the land is, or is part of, an agricultural holding.**

Person Role

- The Applicant
- The Agent

Title

First Name

Surname

Declaration Date

Declaration made

## Declaration

I / We hereby apply for Householder planning permission as described in this form and accompanying plans/drawings and additional information. I / We confirm that, to the best of my/our knowledge, any facts stated are true and accurate and any opinions given are the genuine opinions of the persons giving them. I / We also accept that: Once submitted, this information will be transmitted to the Local Planning Authority and, once validated by them, be made available as part of a public register and on the authority's website; our system will automatically generate and send you emails in regard to the submission of this application.

I / We agree to the outlined declaration



Signed

Luke Hemming


Date

22/04/2022


**Important Notice:**  
 This drawing is copyright and its use or reproduction without the written permission of H.A.A.S.S Ltd is prohibited. All dimensions to be checked on site by client prior to ordering and all orders to be checked prior to commencement of any work. Any discrepancies to be reported to H.A.A.S.S Ltd immediately. No responsibility will be taken for any items ordered or construction work undertaken as drawings intended for pricing purposes only, fabricators to check dimensions on site prior to manufacture.

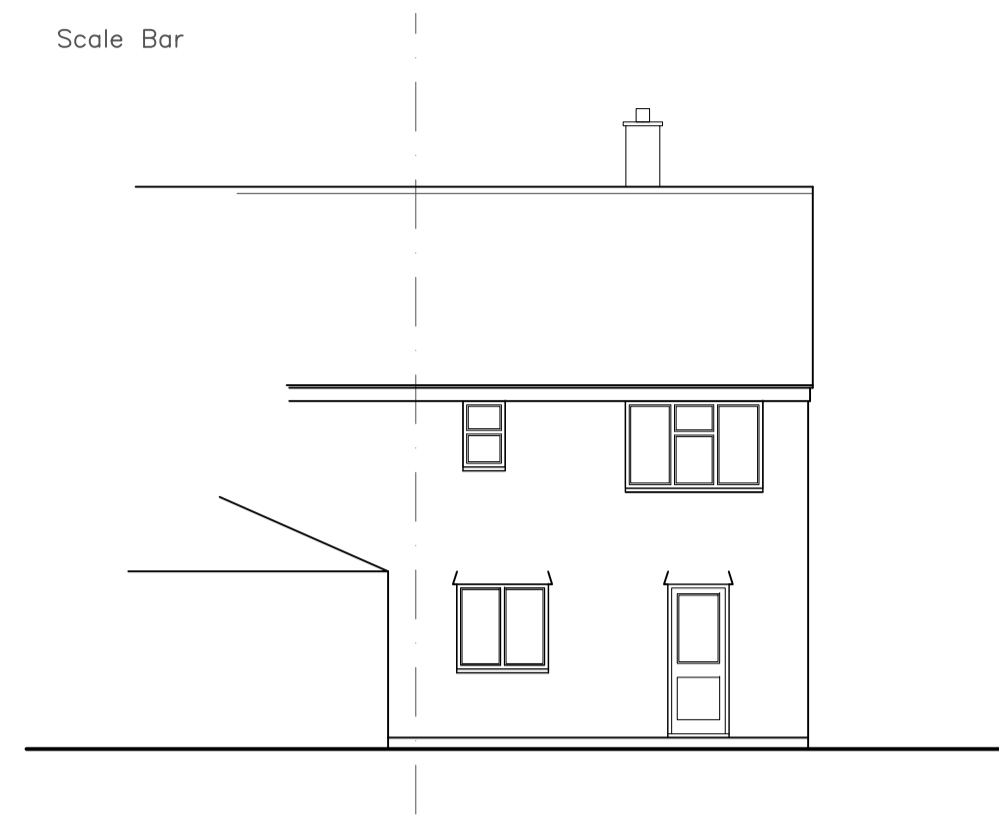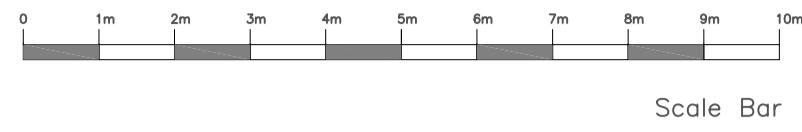


Existing Rear Elevation Scale 1:100

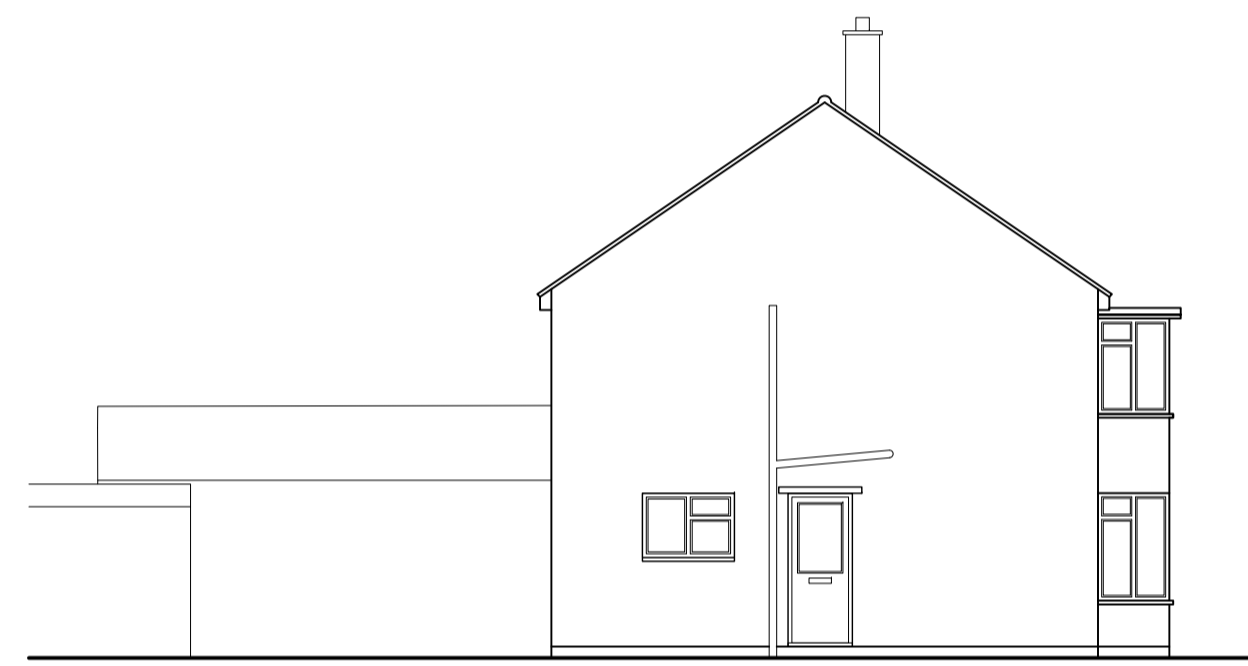


Existing Side Elevation Scale 1:100

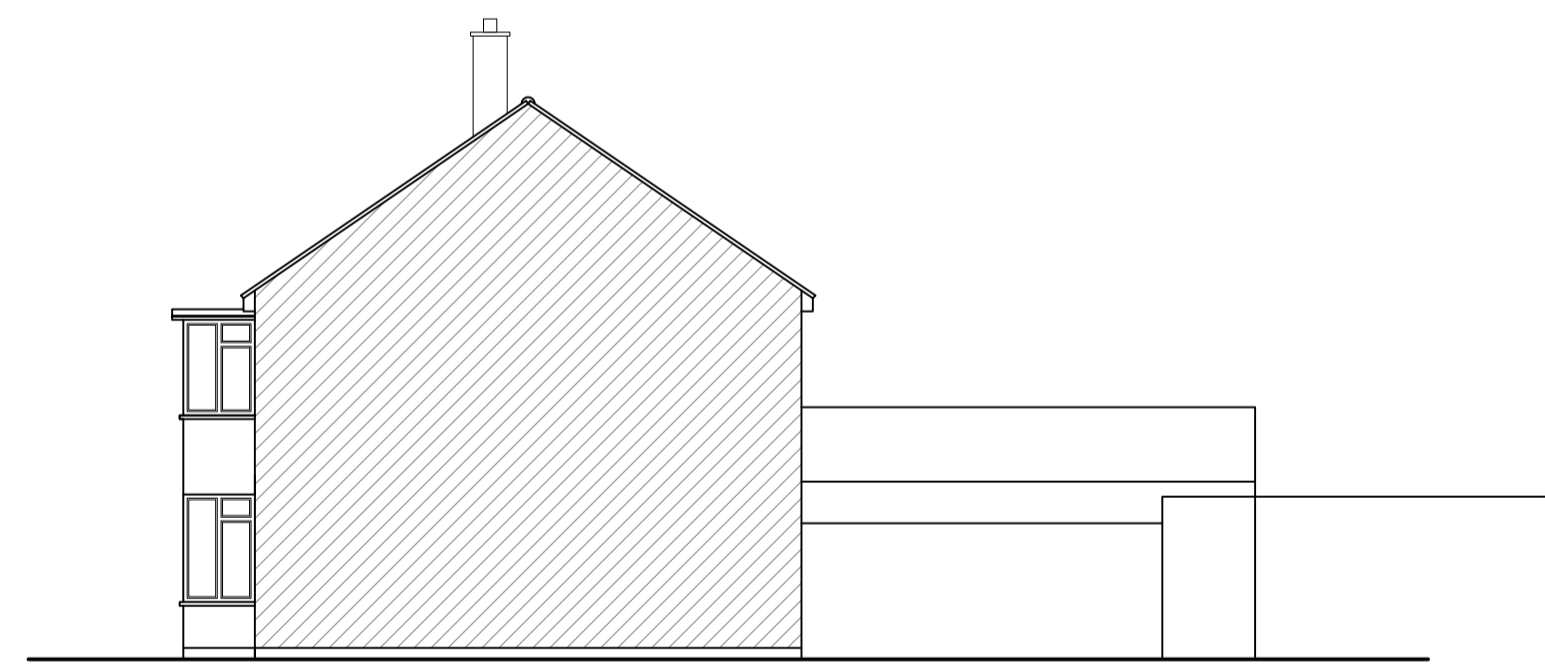



Existing Side (Adjoined) Elevation Scale 1:100

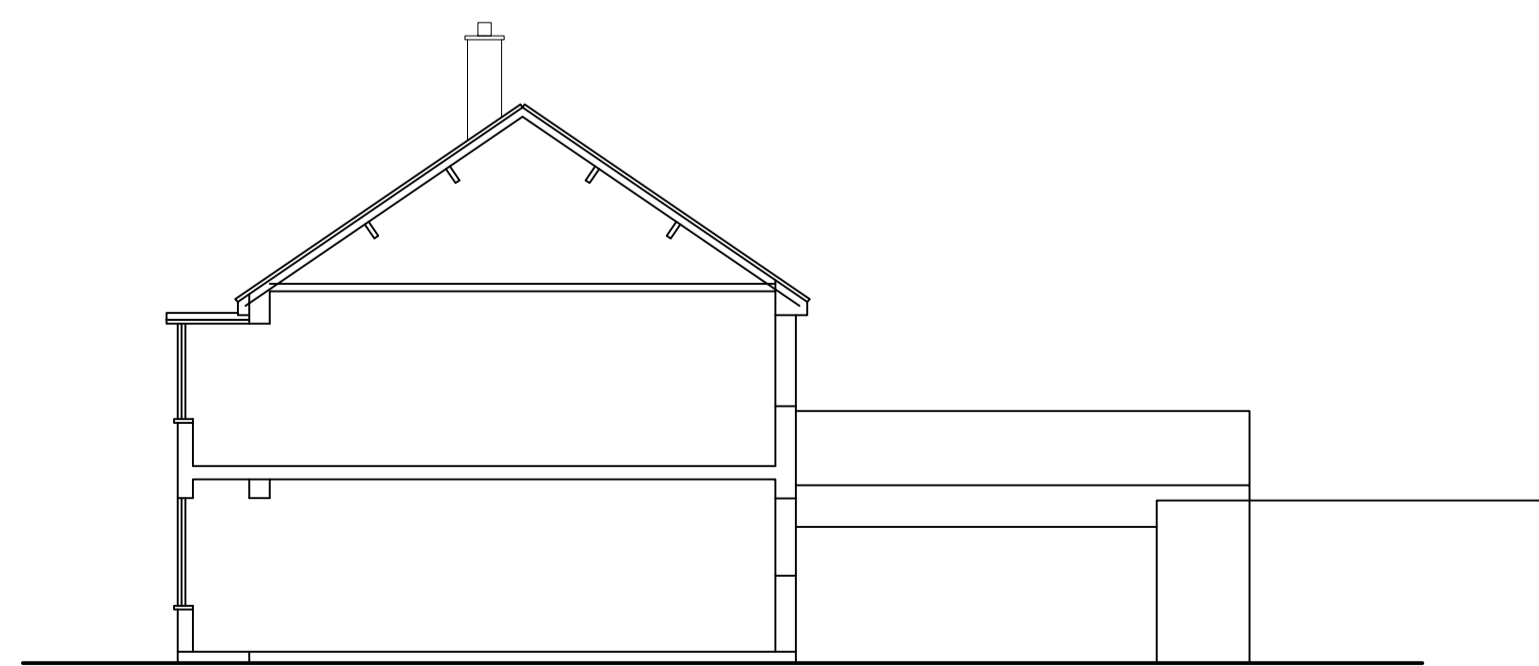

Existing Section A- A Scale 1:100

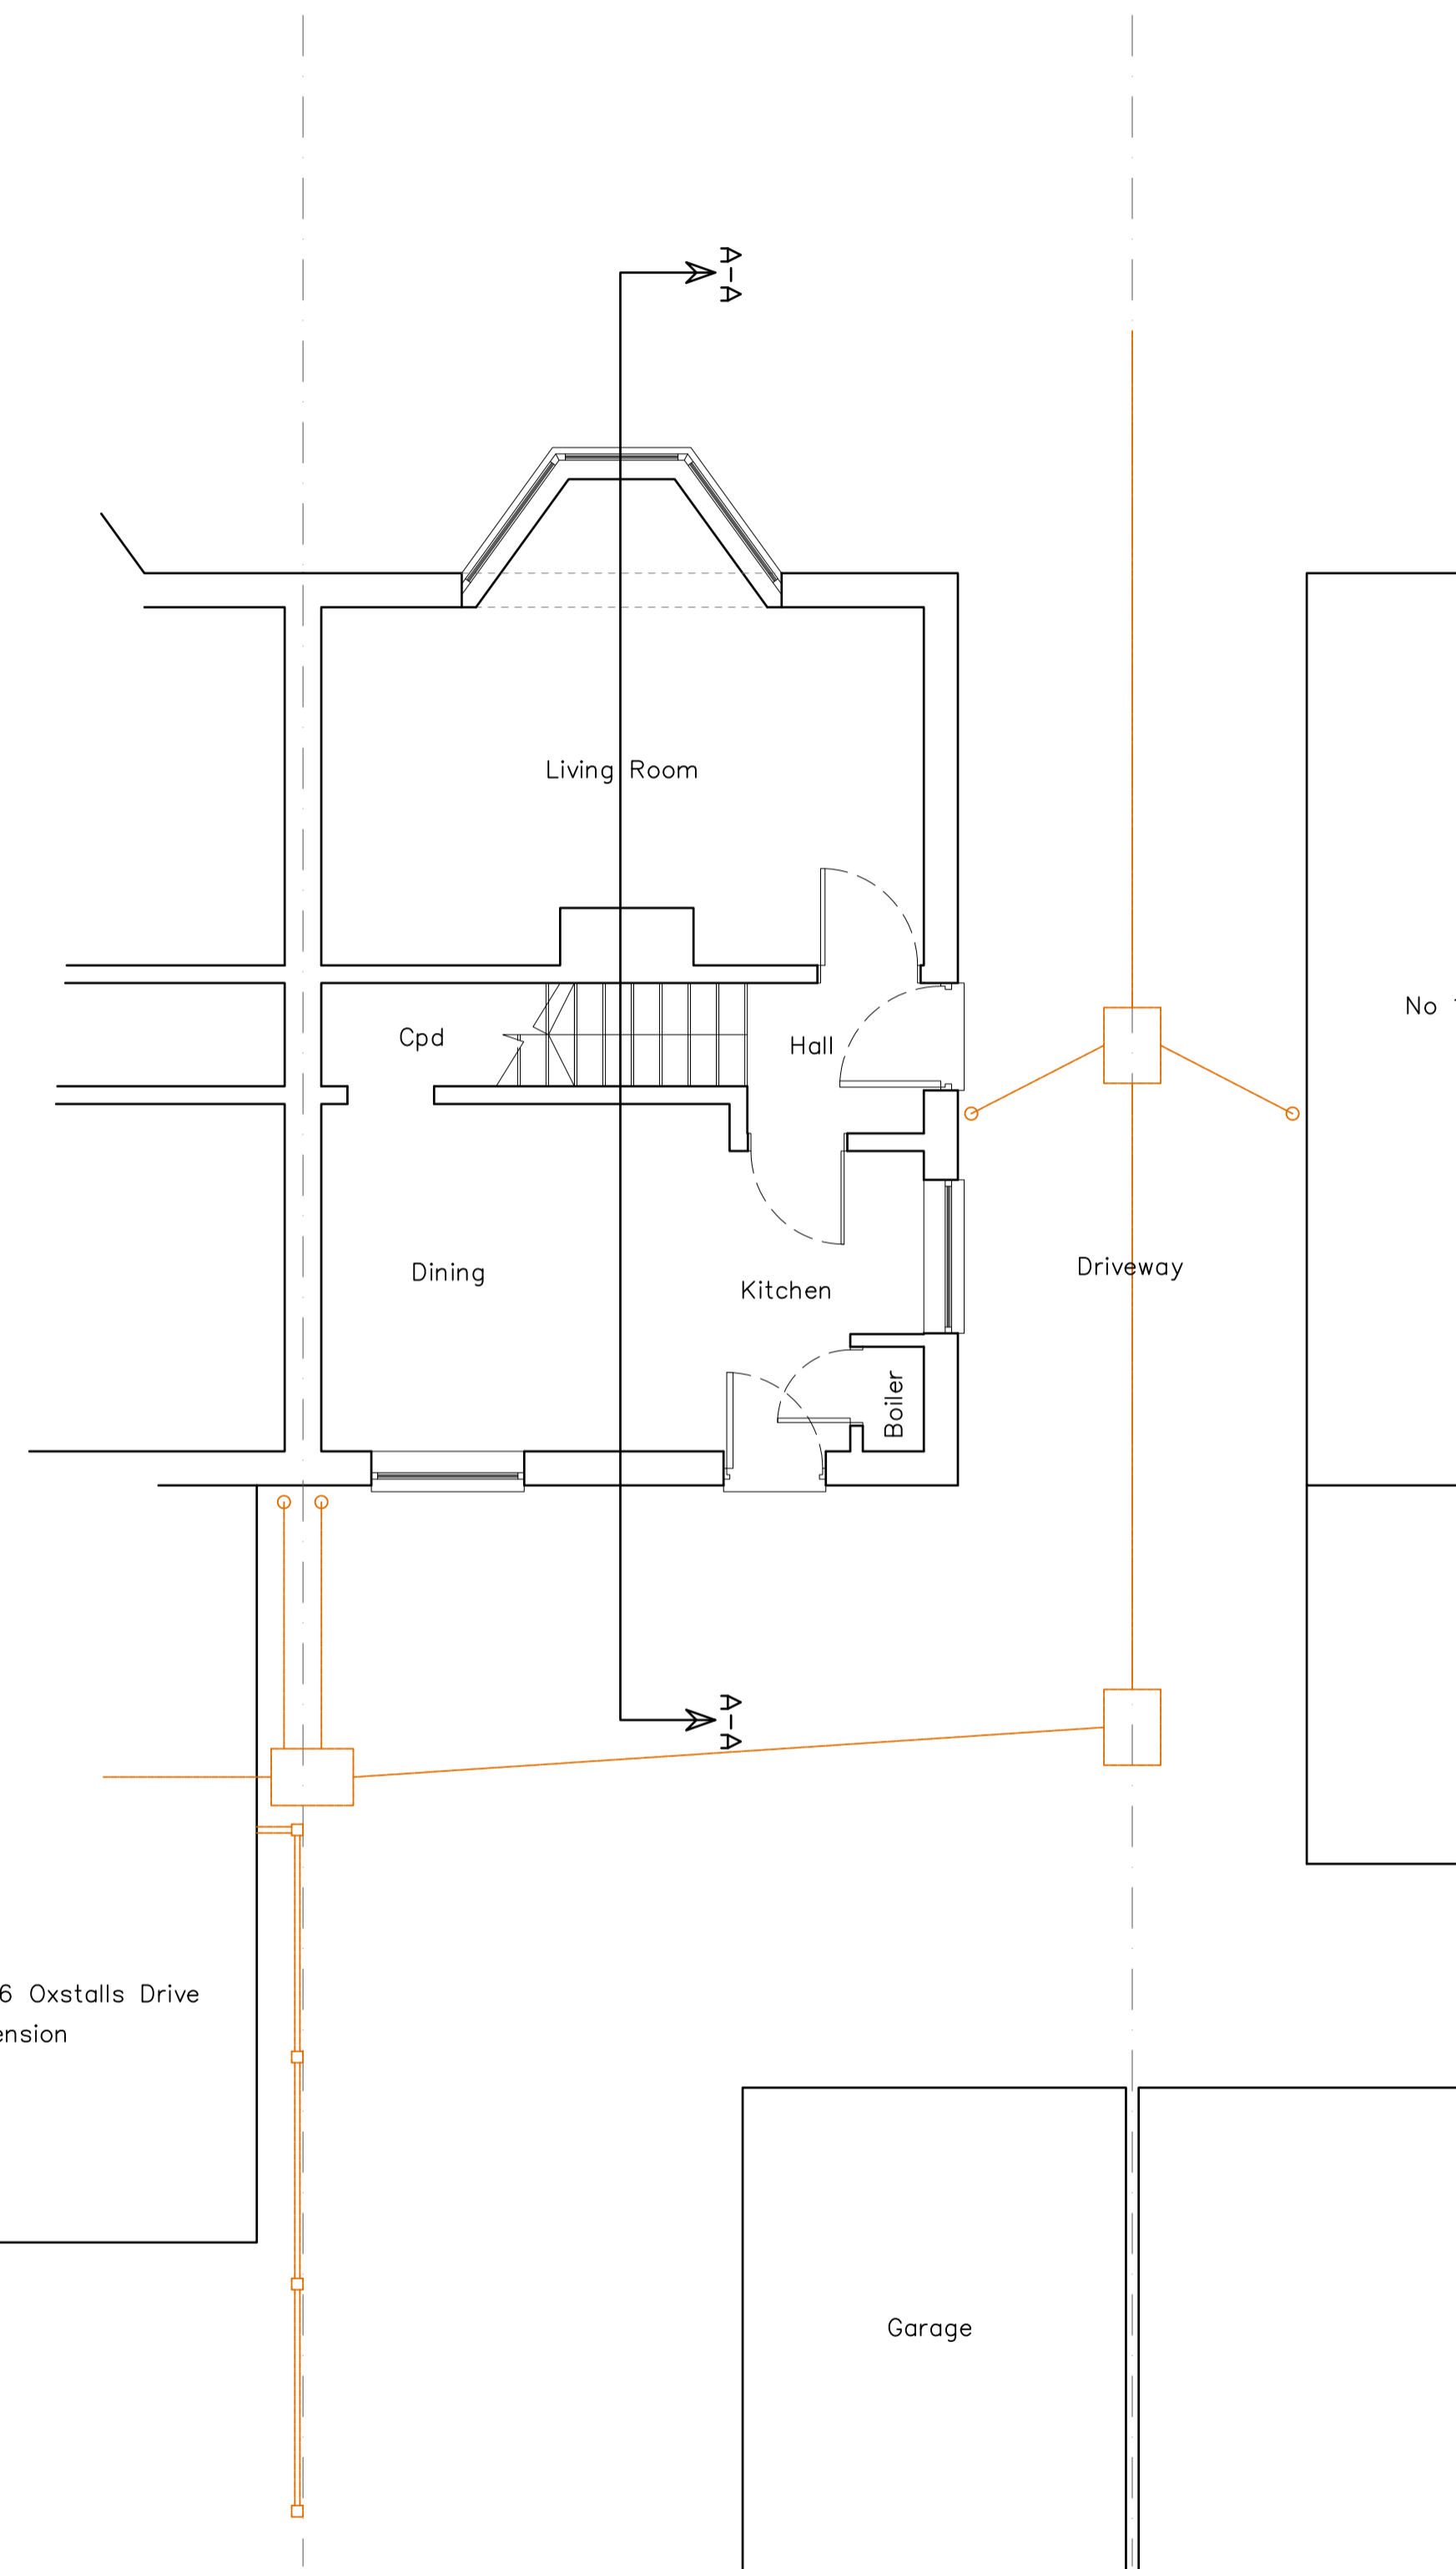


Existing Ground Floor Plan Scale 1:50 @ A1

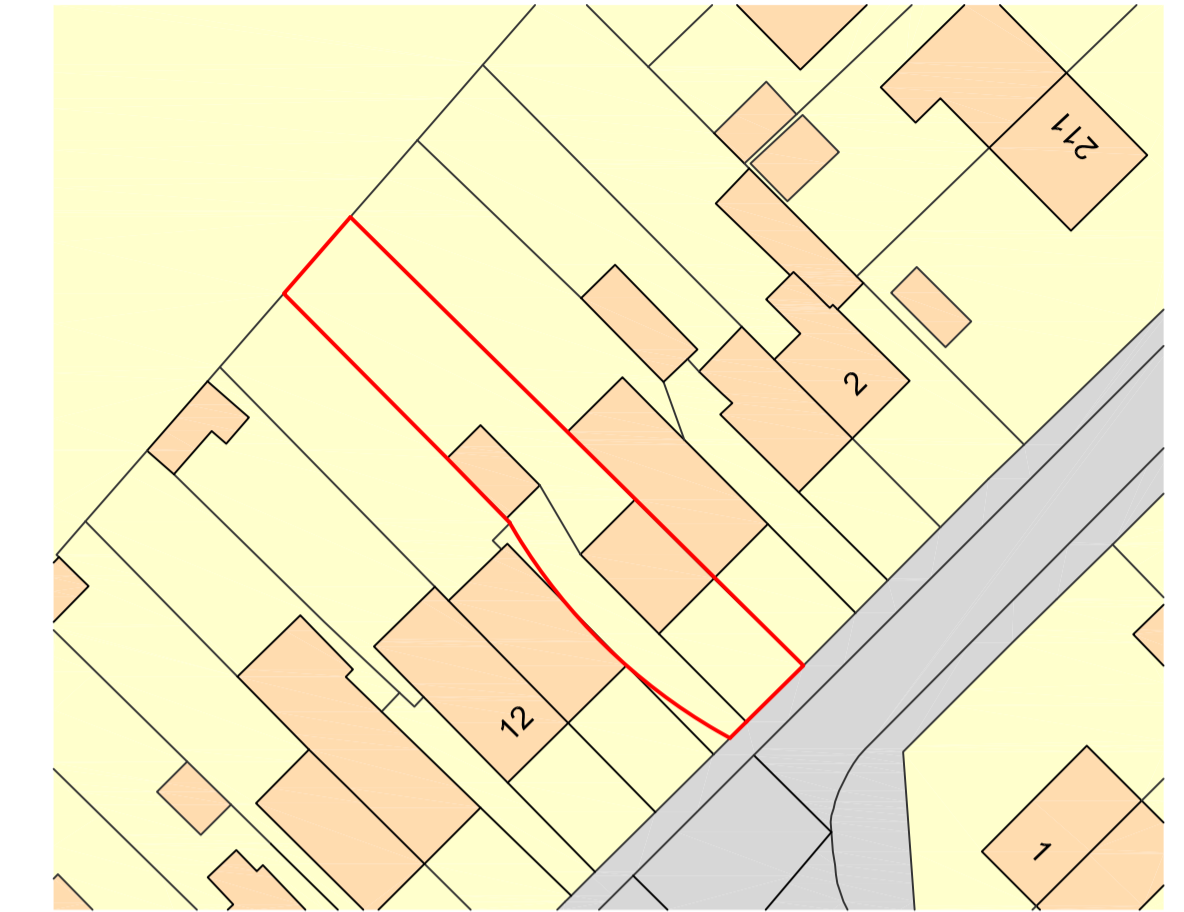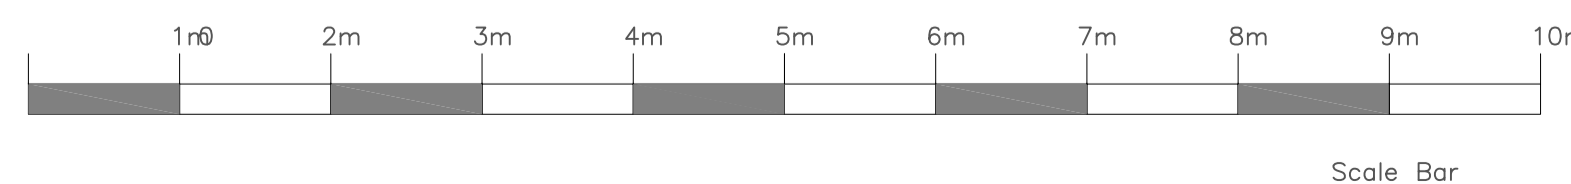

Existing Block Plan Scale 1:500 @ A1



Existing Site Location Scale 1:1250 @ A1

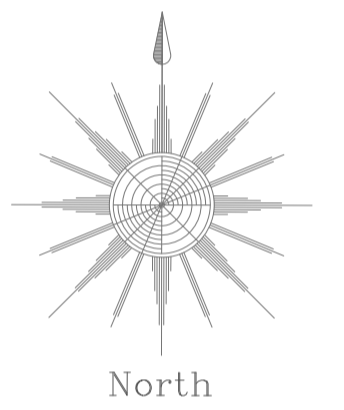


Rev	
Project	8 Oxstalls Drive Longlevens Gloucester GL2 9DB
Client	Mr M King
Drawing	Existing Plans
Dwg No	H0302/LH/01
Issued for	Planning Approval
Scale	As stated at A1
Drawn by	LH
Checked by	LH
Date	5th April 2022


**HEMMING**  
 ARCHITECTURAL AND SURVEYING SERVICES  
 Calderwood House 7 Montpellier Parade  
 Cheltenham Gloucestershire GL50 1UA



**Important Notice:**  
 This drawing is copyright and its use or reproduction without the written permission of H.A.A.S.S Ltd is prohibited. All dimensions to be checked on site by client prior to ordering and all orders to be checked prior to commencement of any work. Any discrepancies to be reported to H.A.A.S.S Ltd immediately. No responsibility will be taken for any items ordered or construction work undertaken as drawings intended for pricing purposes only, fabricators to check dimensions on site prior to manufacture.

 


Scale Bar

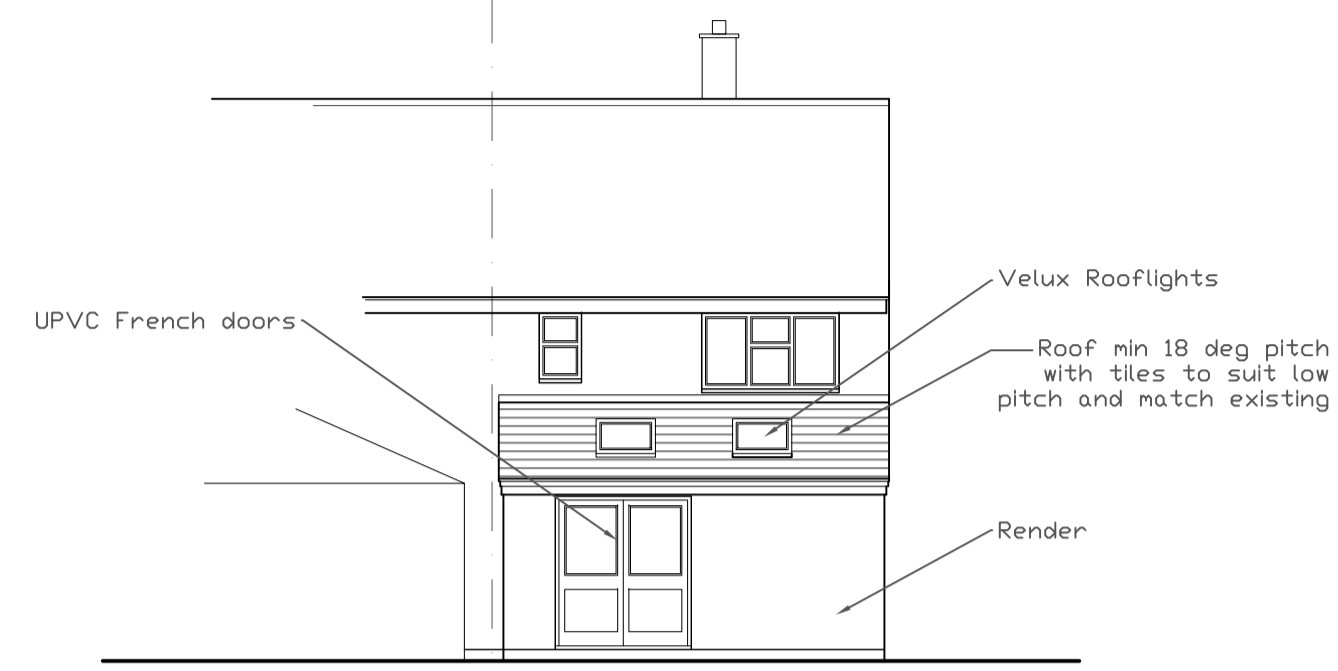


Proposed Rear Elevation Scale 1:100




Proposed Side Elevation Scale 1:100

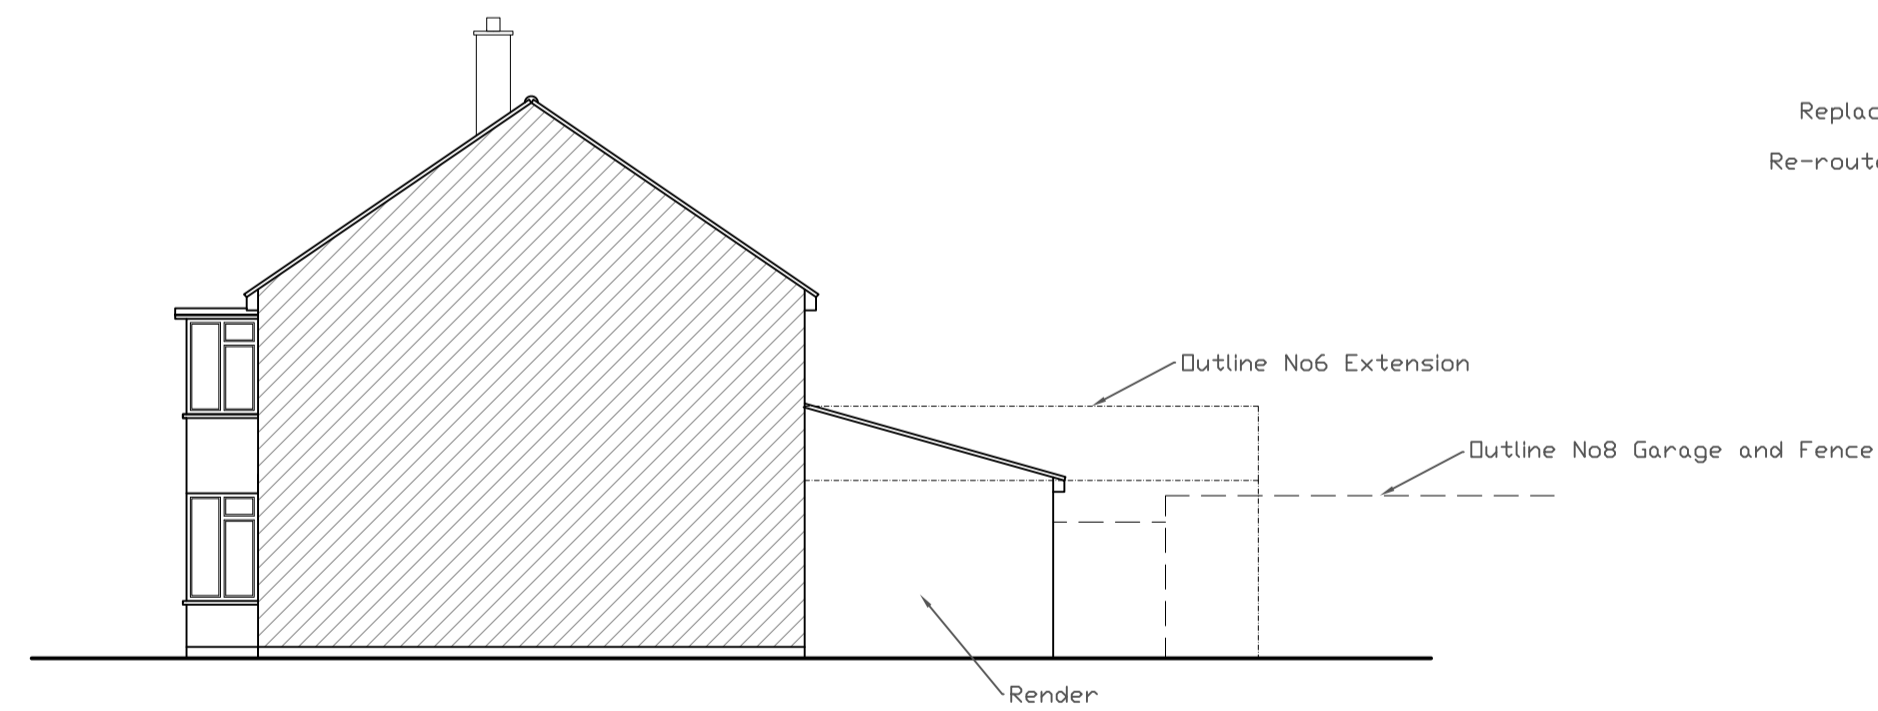

Proposed Side (Adjoined) Elevation Scale 1:100

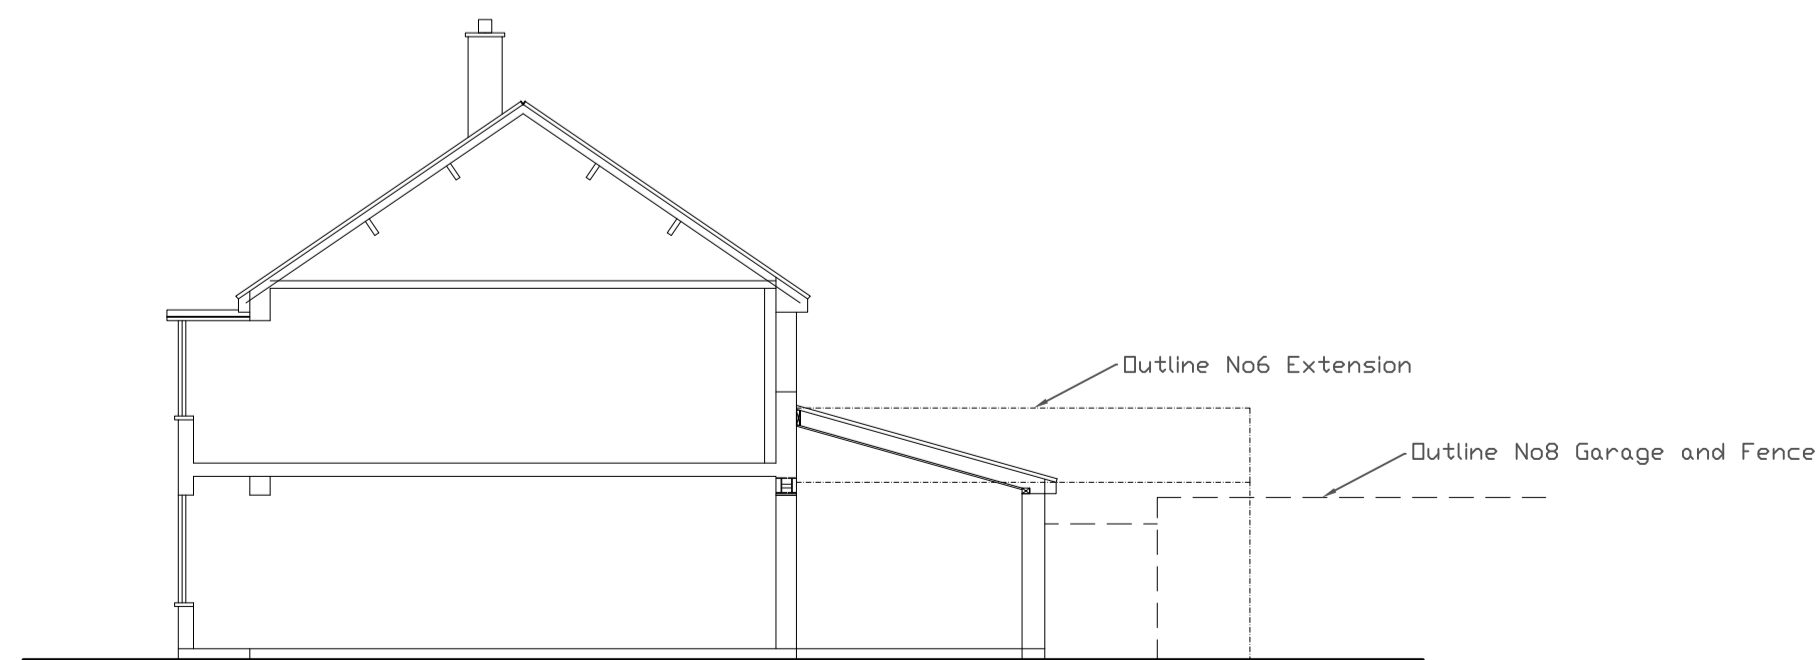


Proposed Section A- A Scale 1:100

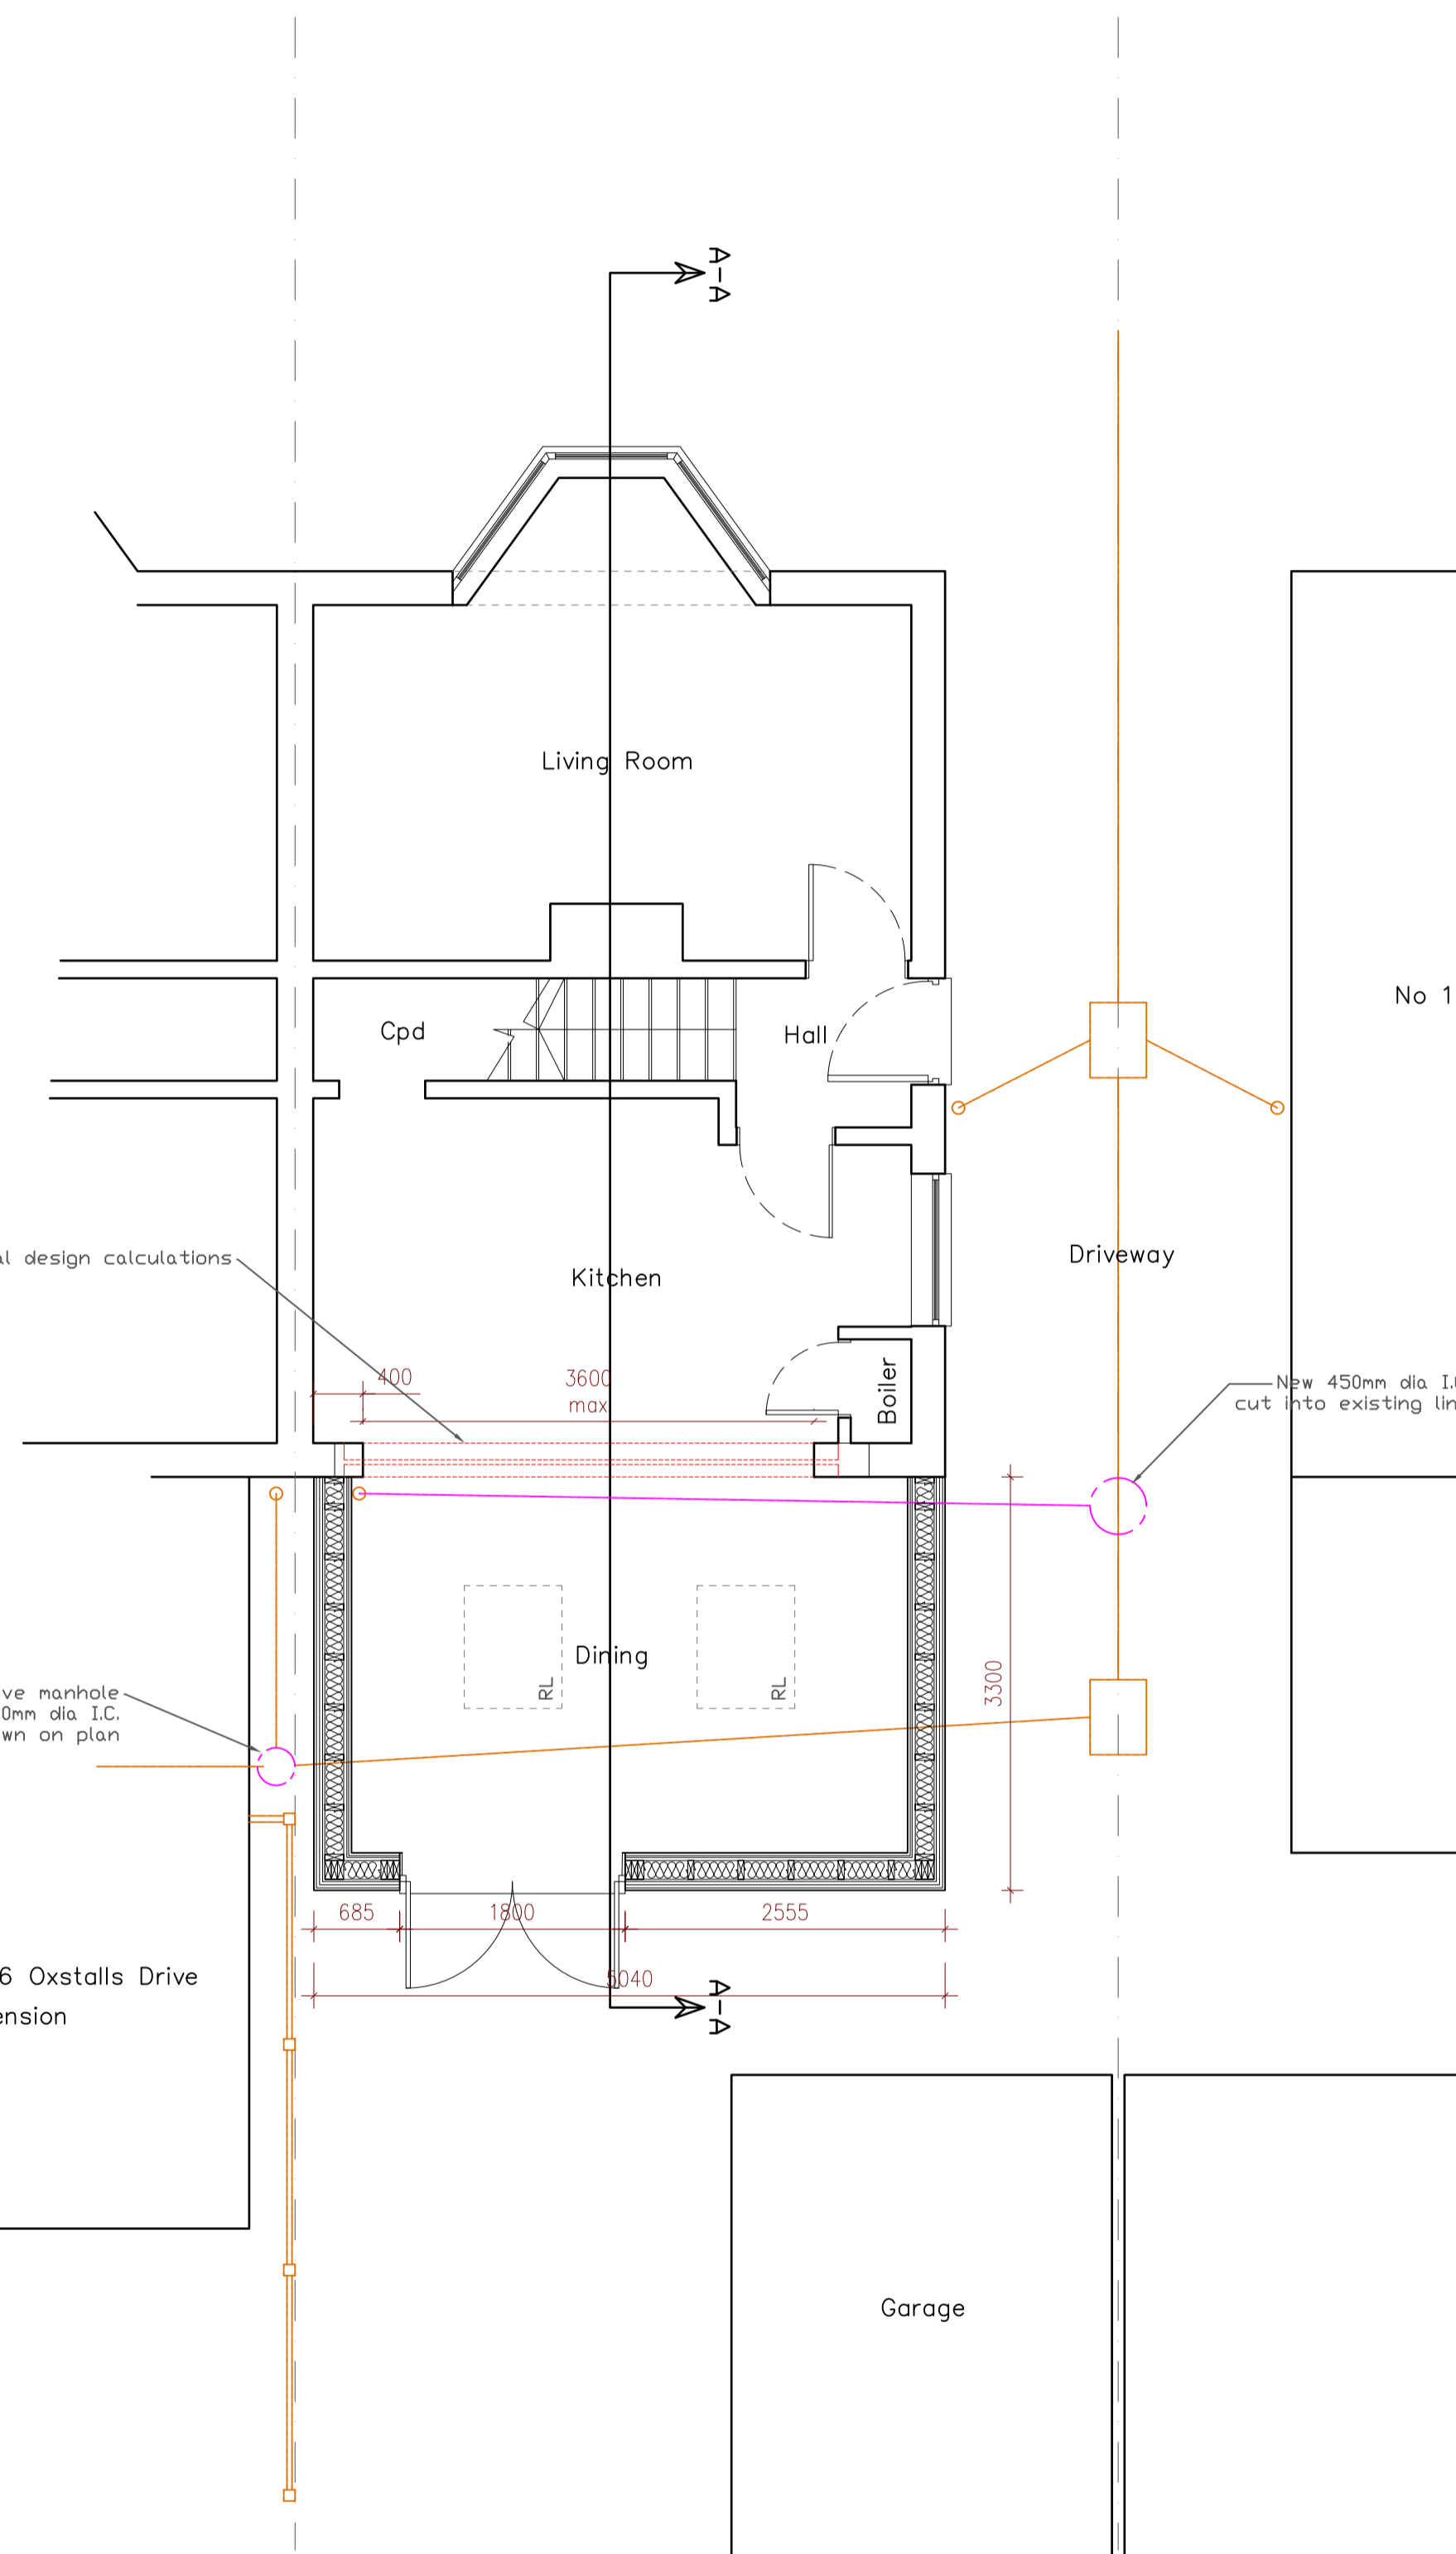


Proposed Ground Floor Plan Scale 1:50 @ A1




Scale Bar

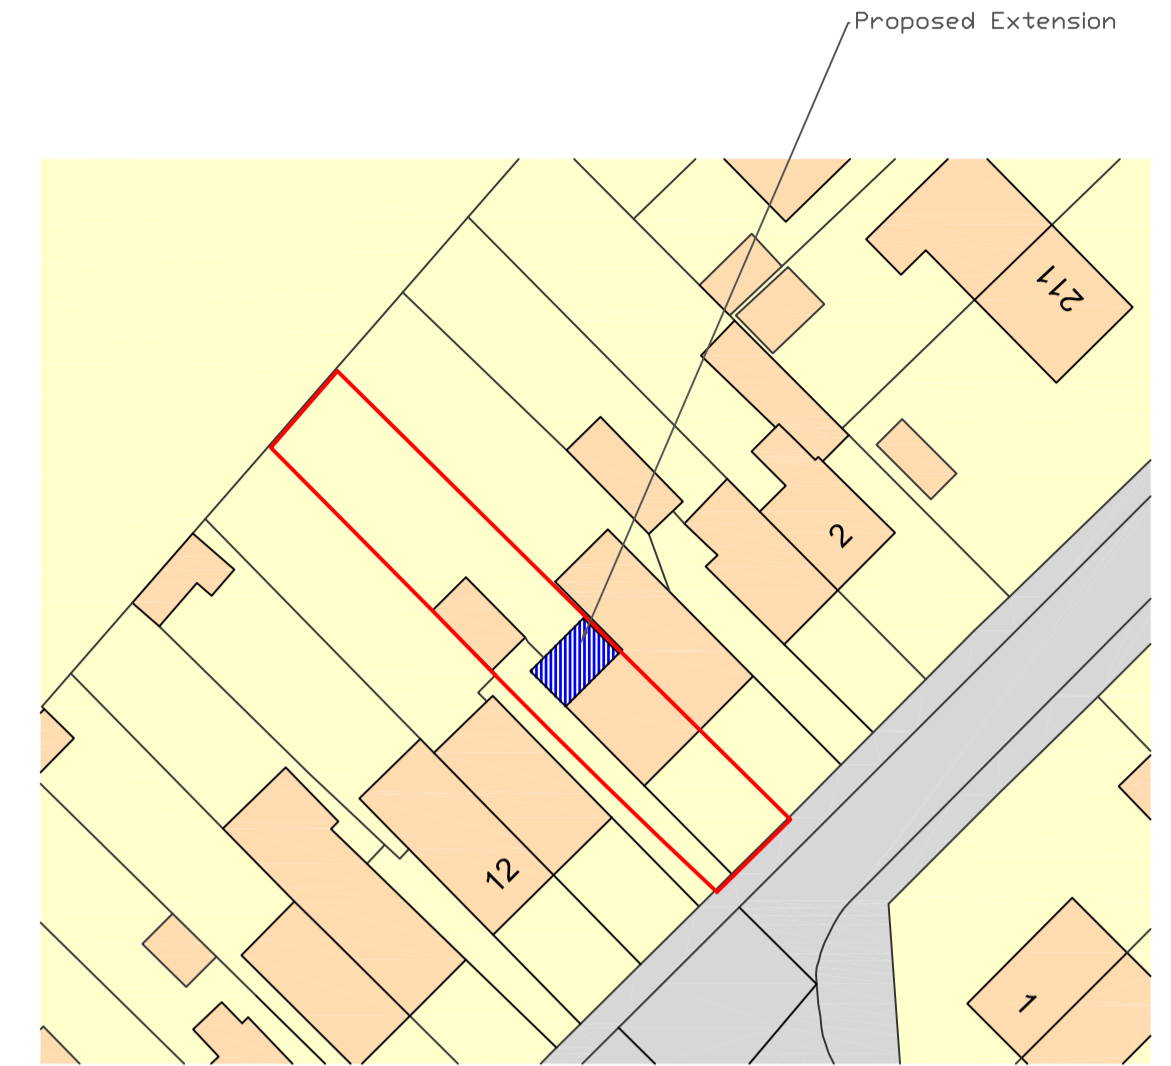

Proposed Block Plan Scale 1:500 @ A1

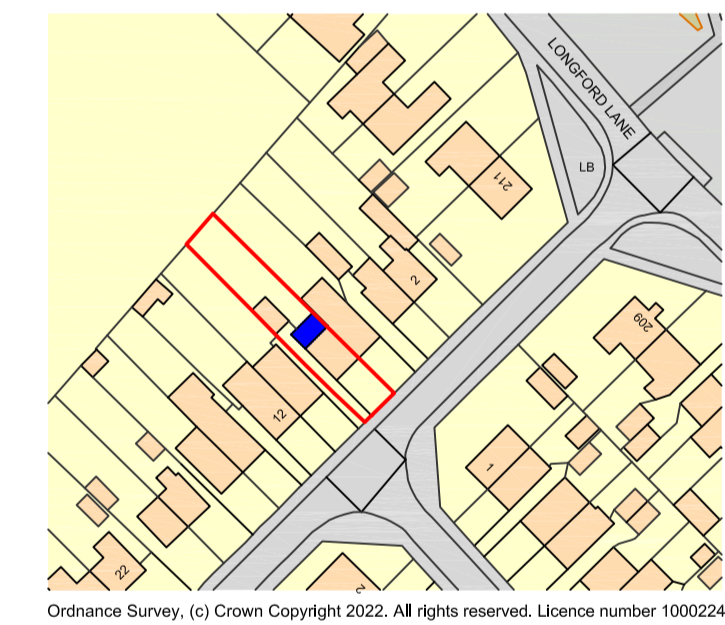

Proposed Site Location Scale 1:1250 @ A1

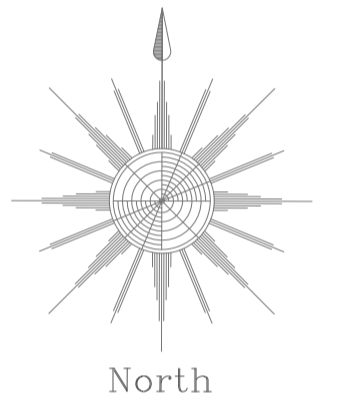

Rev		
Project	8 Oxstalls Drive Longlevens Gloucester GL2 9DB	
Client	Mr M King	
Drawing	Proposed Plans	
Dwg No	H0302/LH/02	
Issued for Planning Approval		
Scale	As stated at A1	
Drawn by	Checked by	Date
LH	LH	5th April 2022
<b>HEMMING</b> ARCHITECTURAL AND SURVEYING SERVICES		
Calderwood House 7 Montpellier Parade Cheltenham Gloucestershire GL50 1UA		