


Front Elevation as Existing

Rear Elevation as Existing


Side Elevation as Existing

Section as Existing

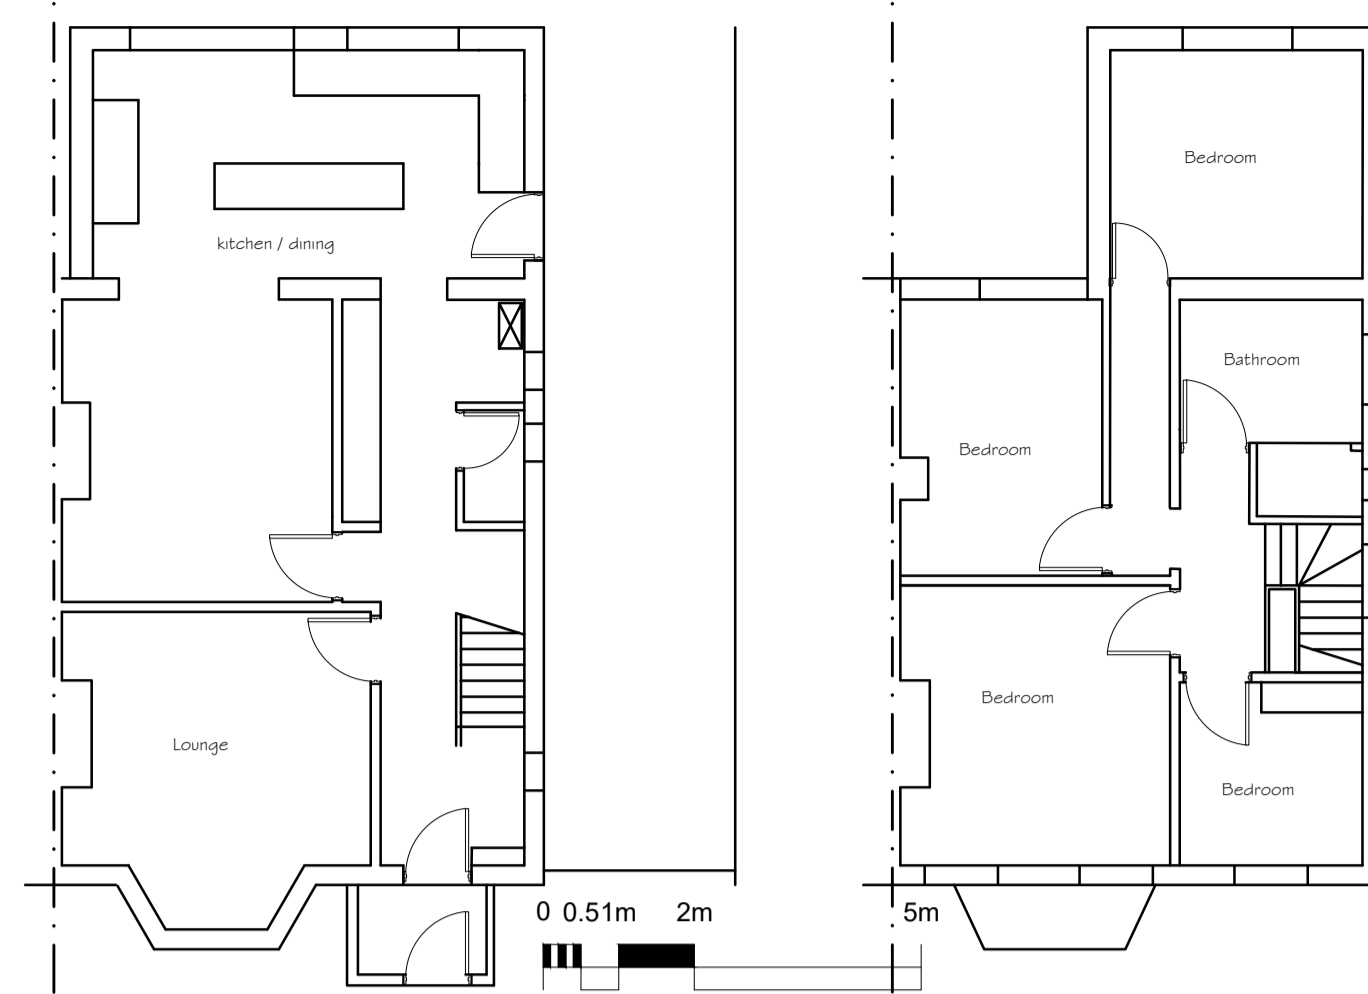

Ground Floor Plan as Existing

First Floor Plan as Existing

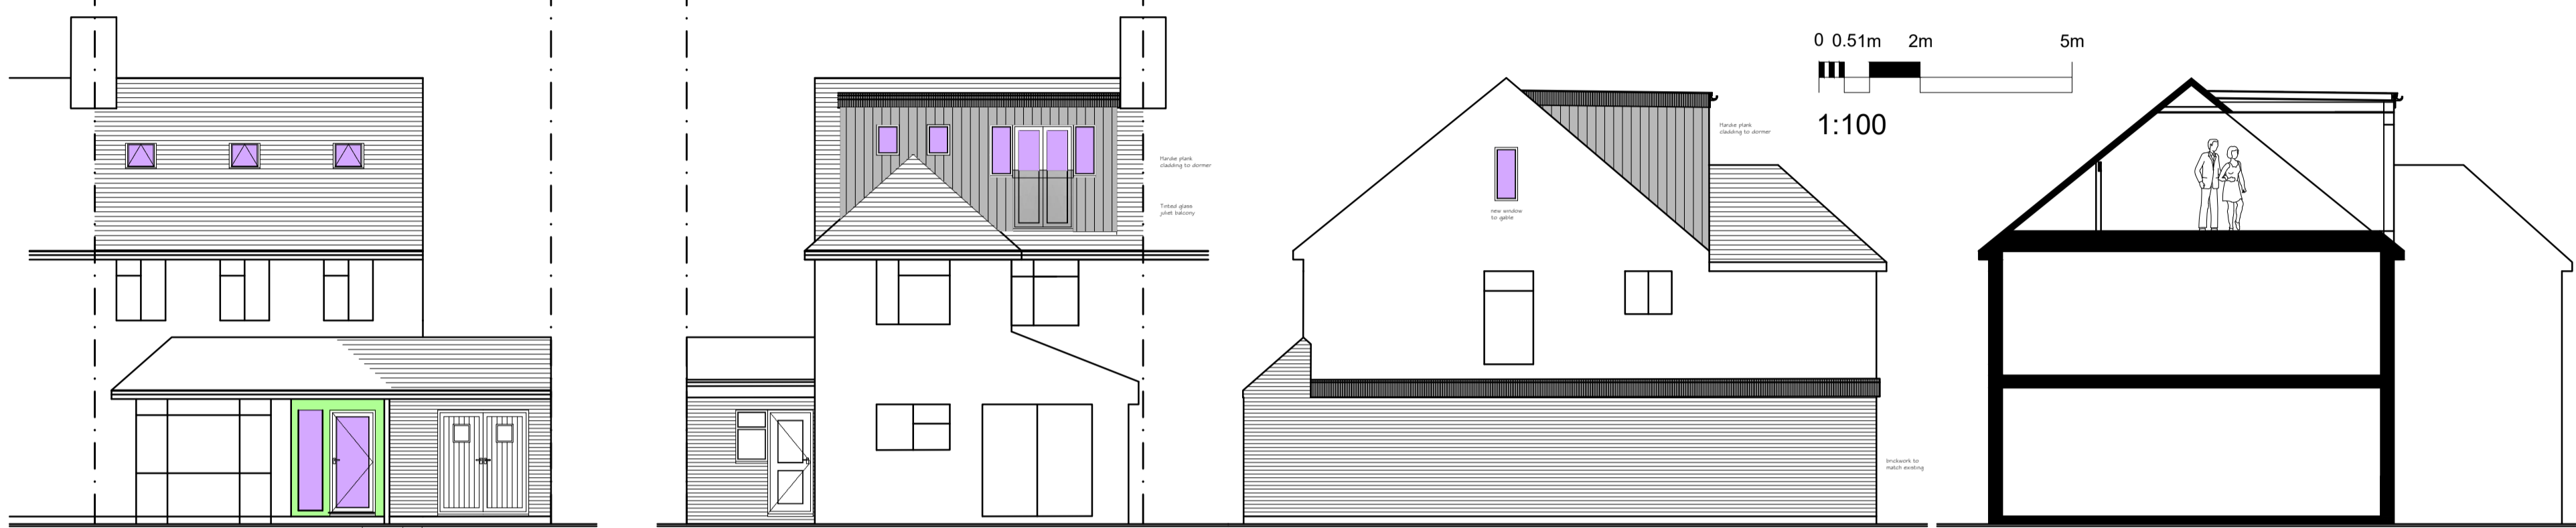


Front Elevation as Proposed

Rear Elevation as Proposed


Side Elevation as Proposed

Section as Proposed


note - all new finished floor levels to be as existing finished floor level

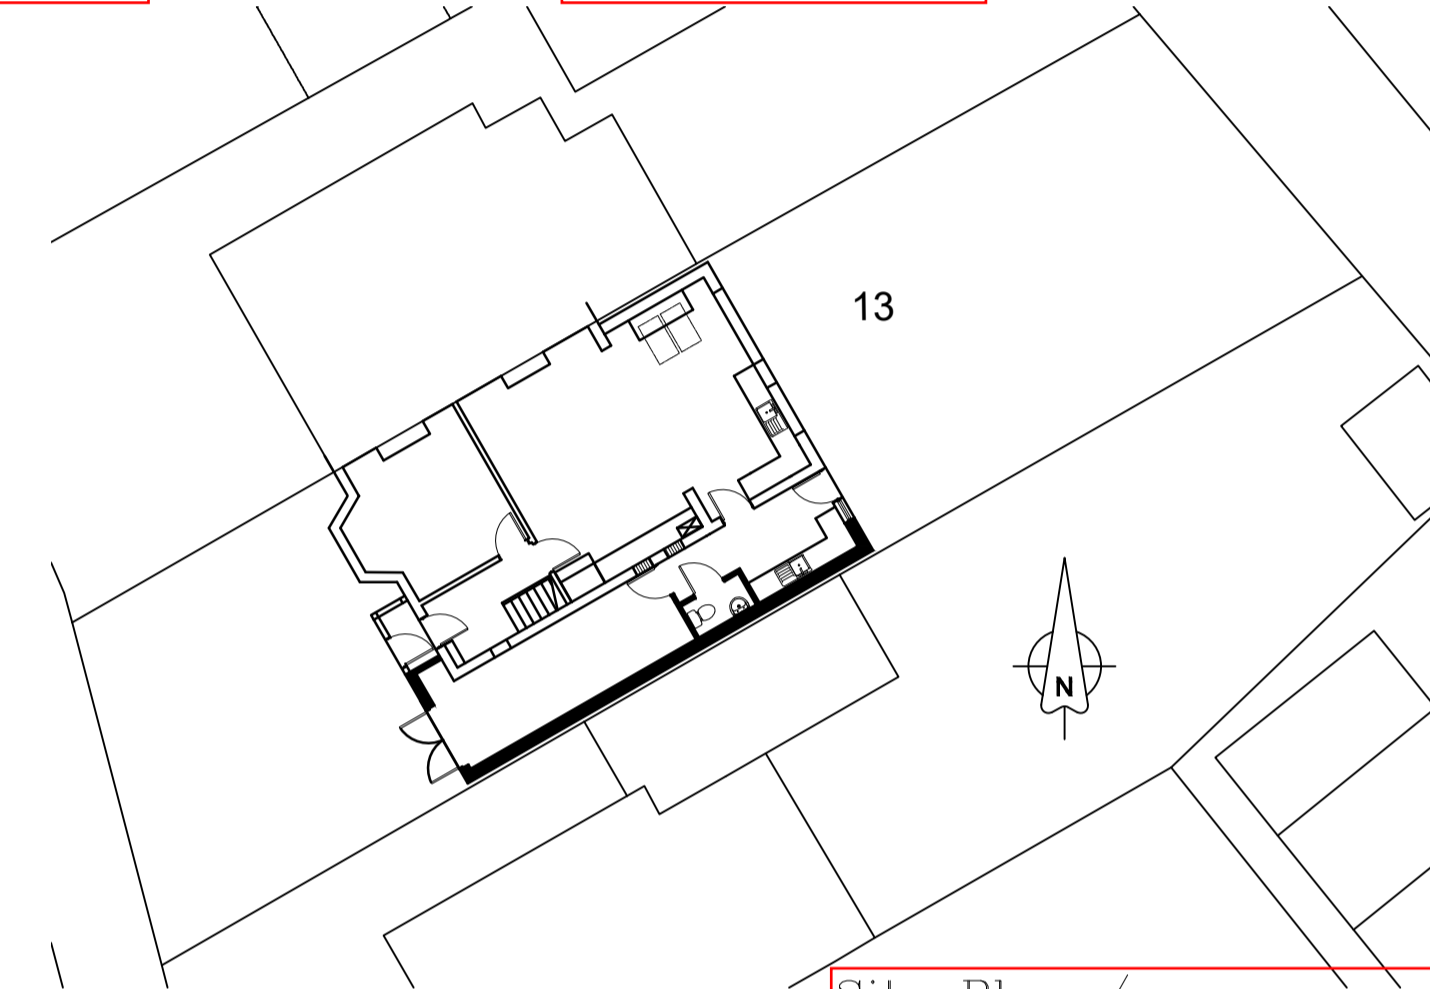


Site Plan / Block Plan as Proposed

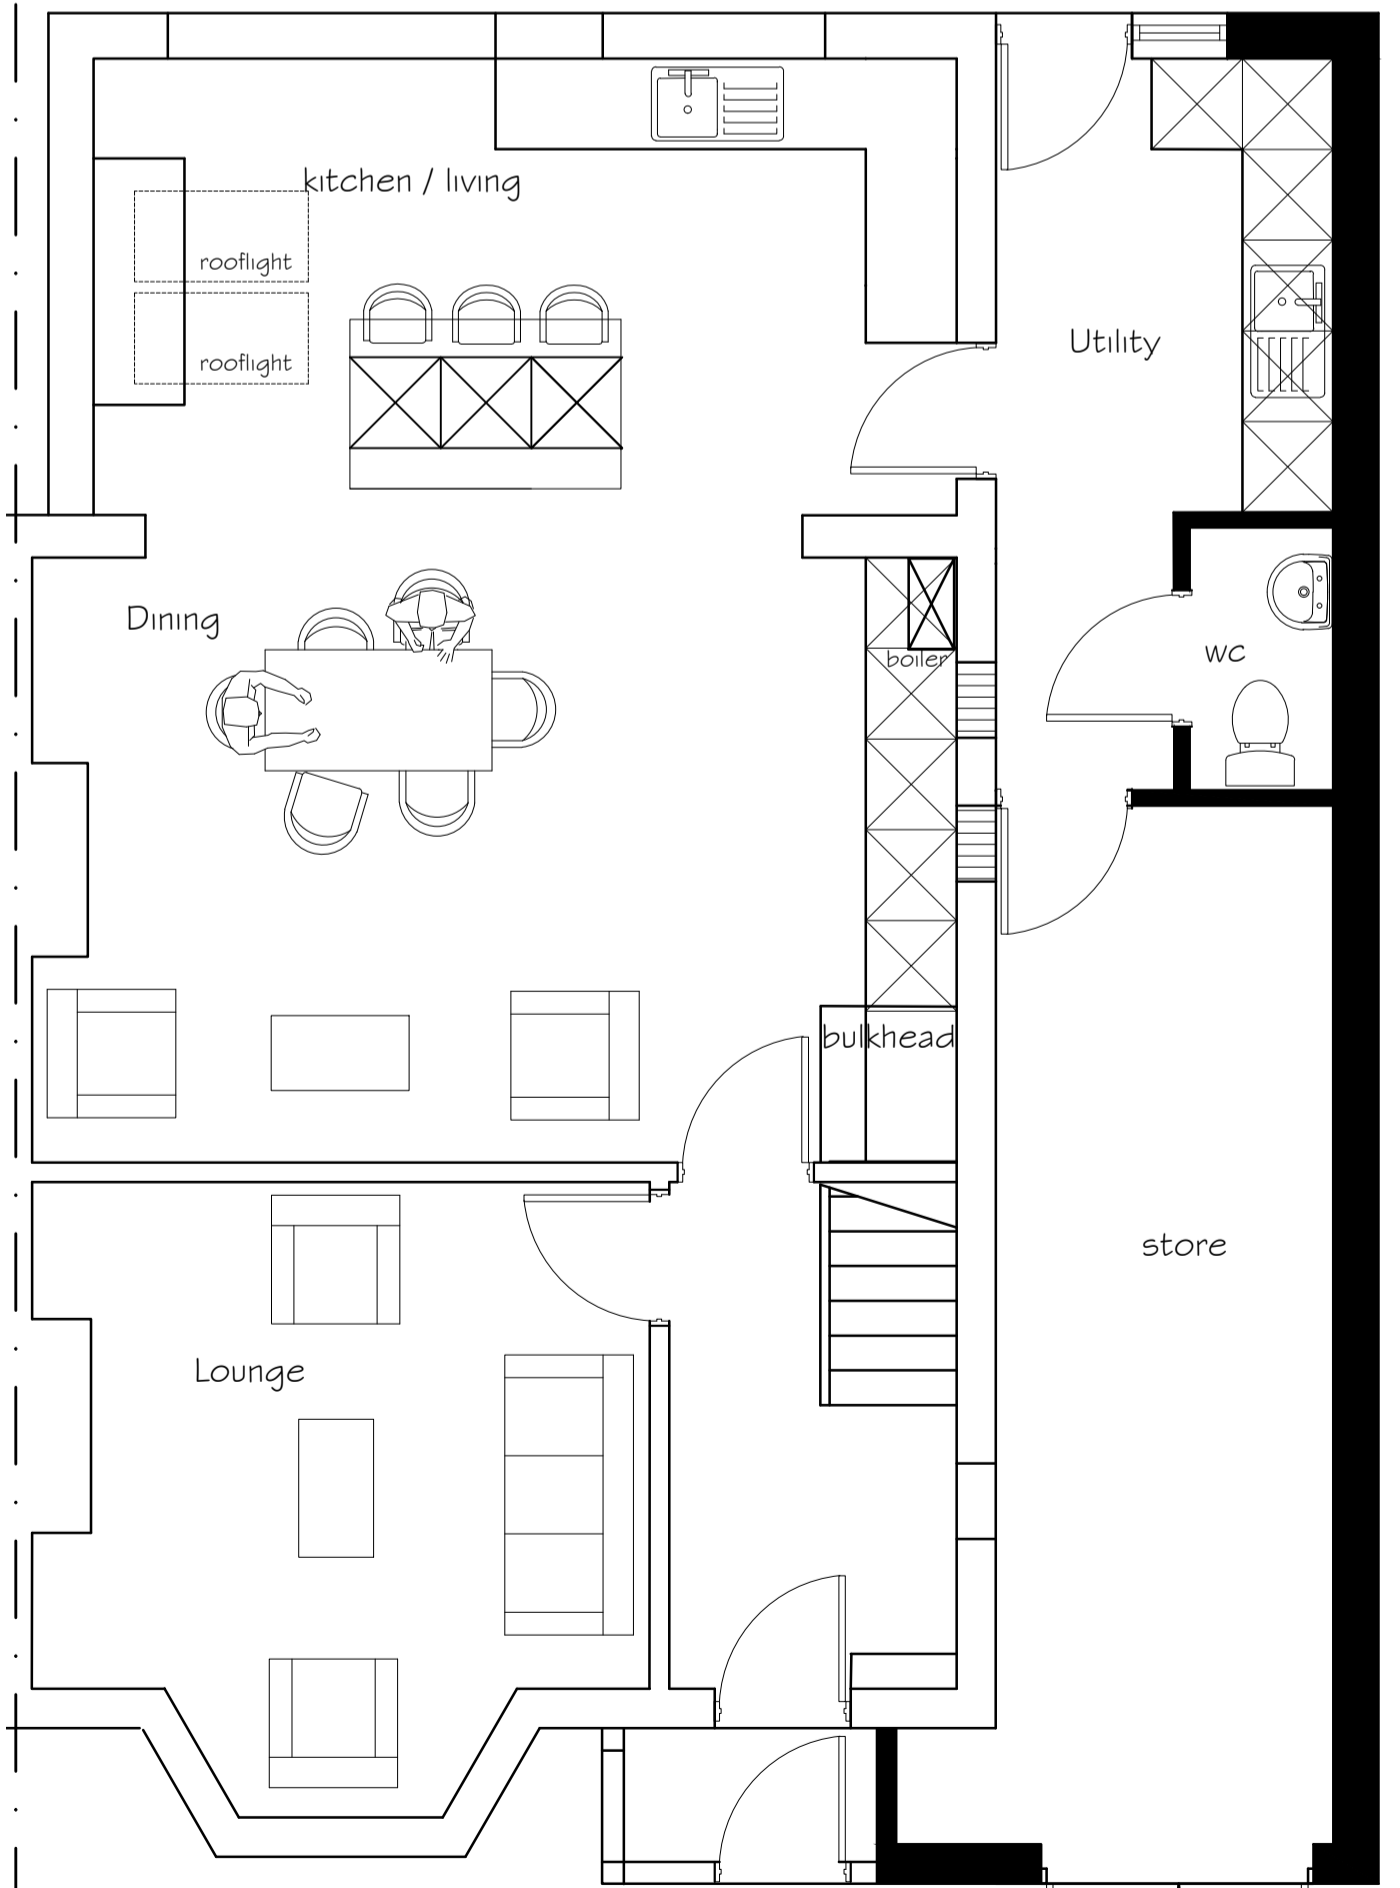


First Floor Plan as Proposed

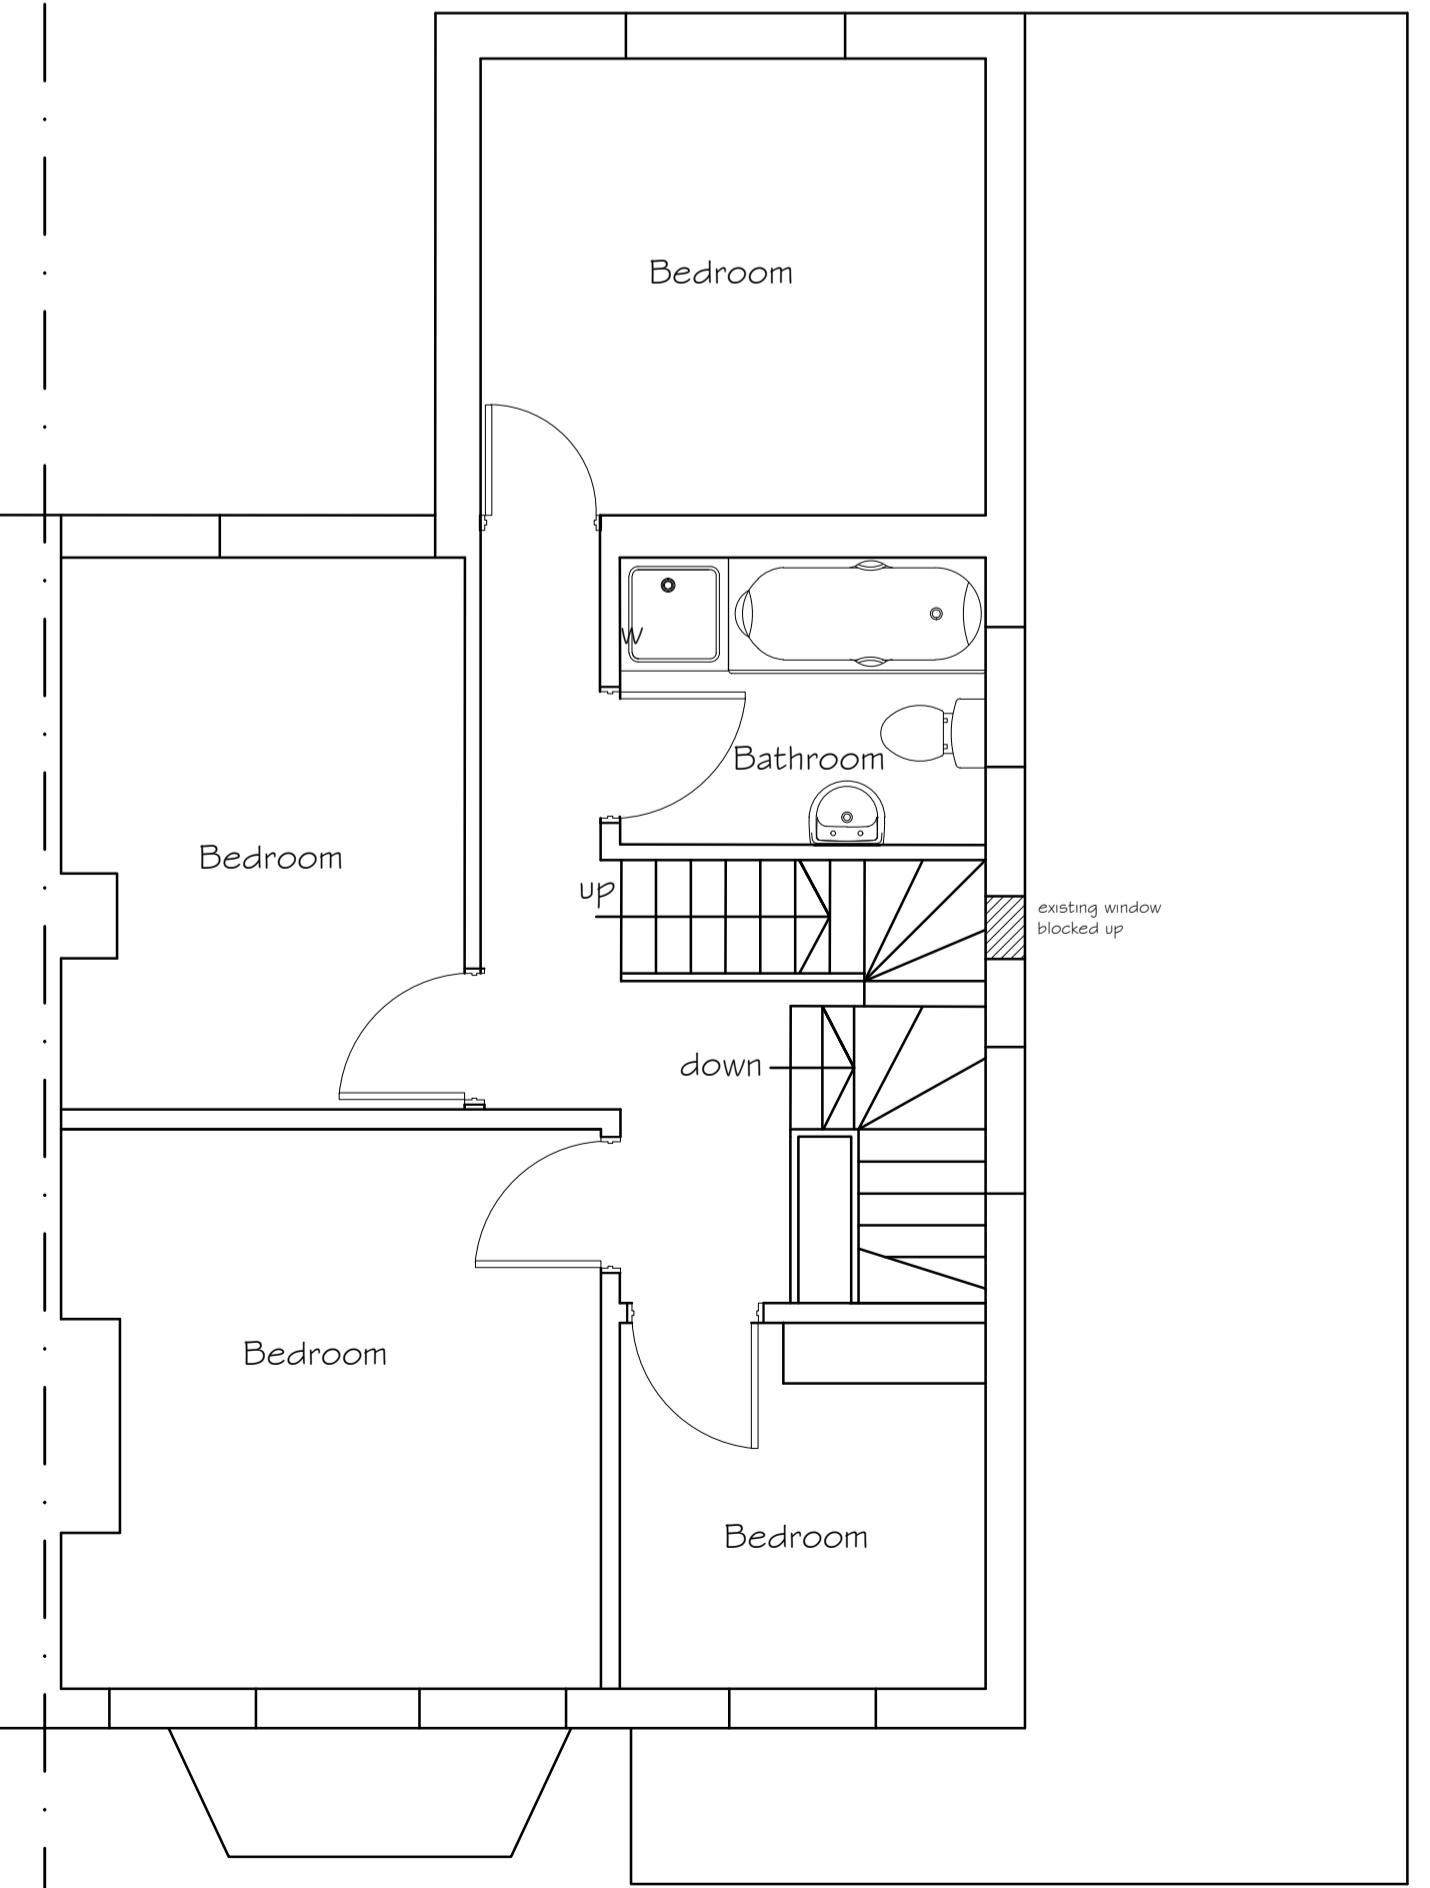

First Floor Plan as Proposed

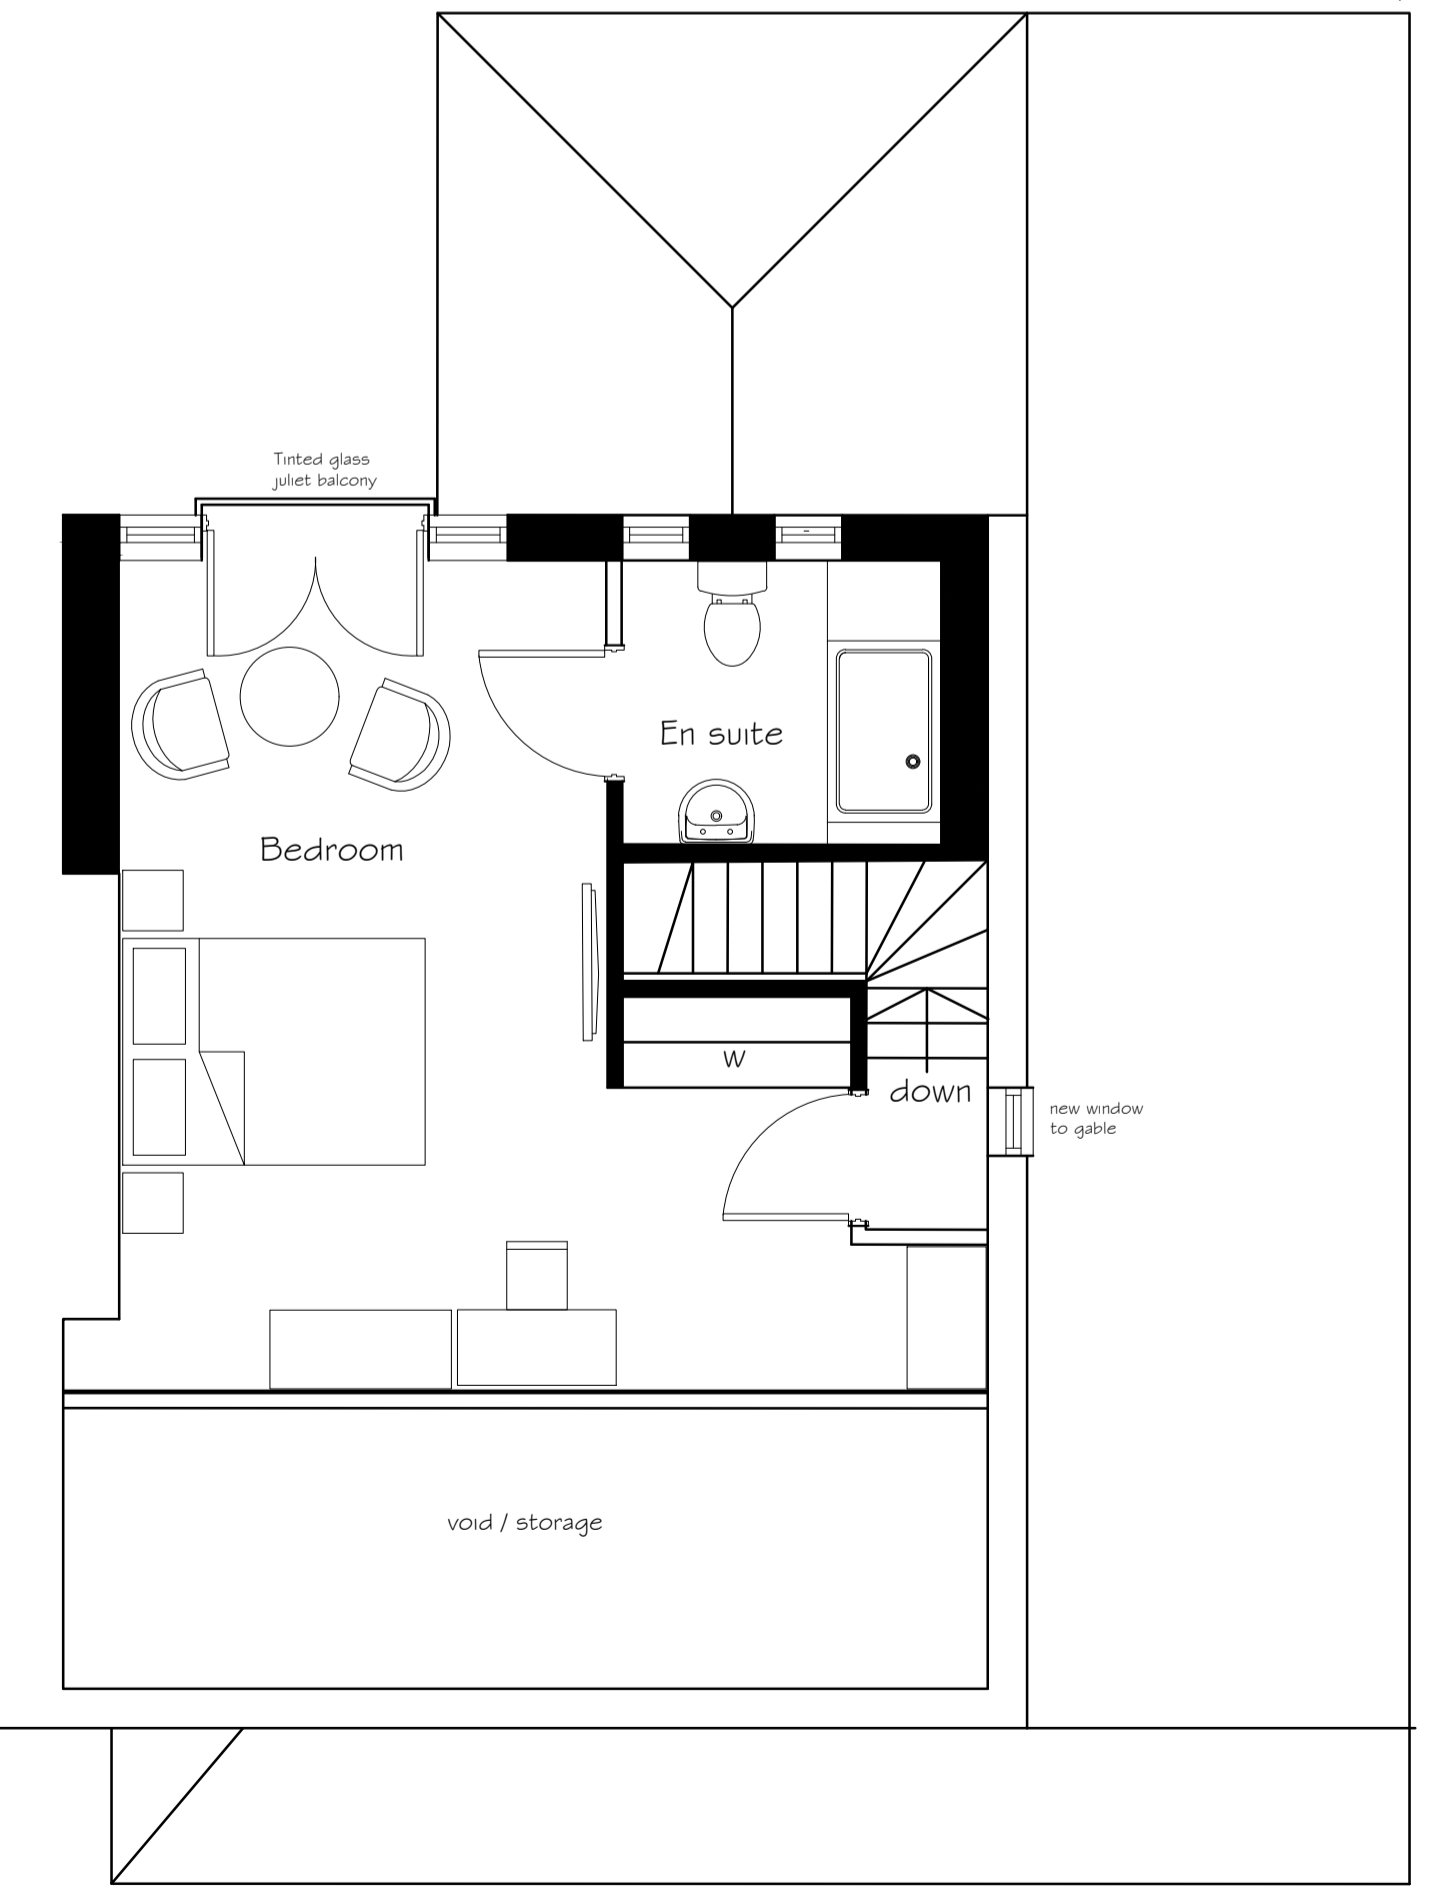

Room in Roof Plan as Proposed

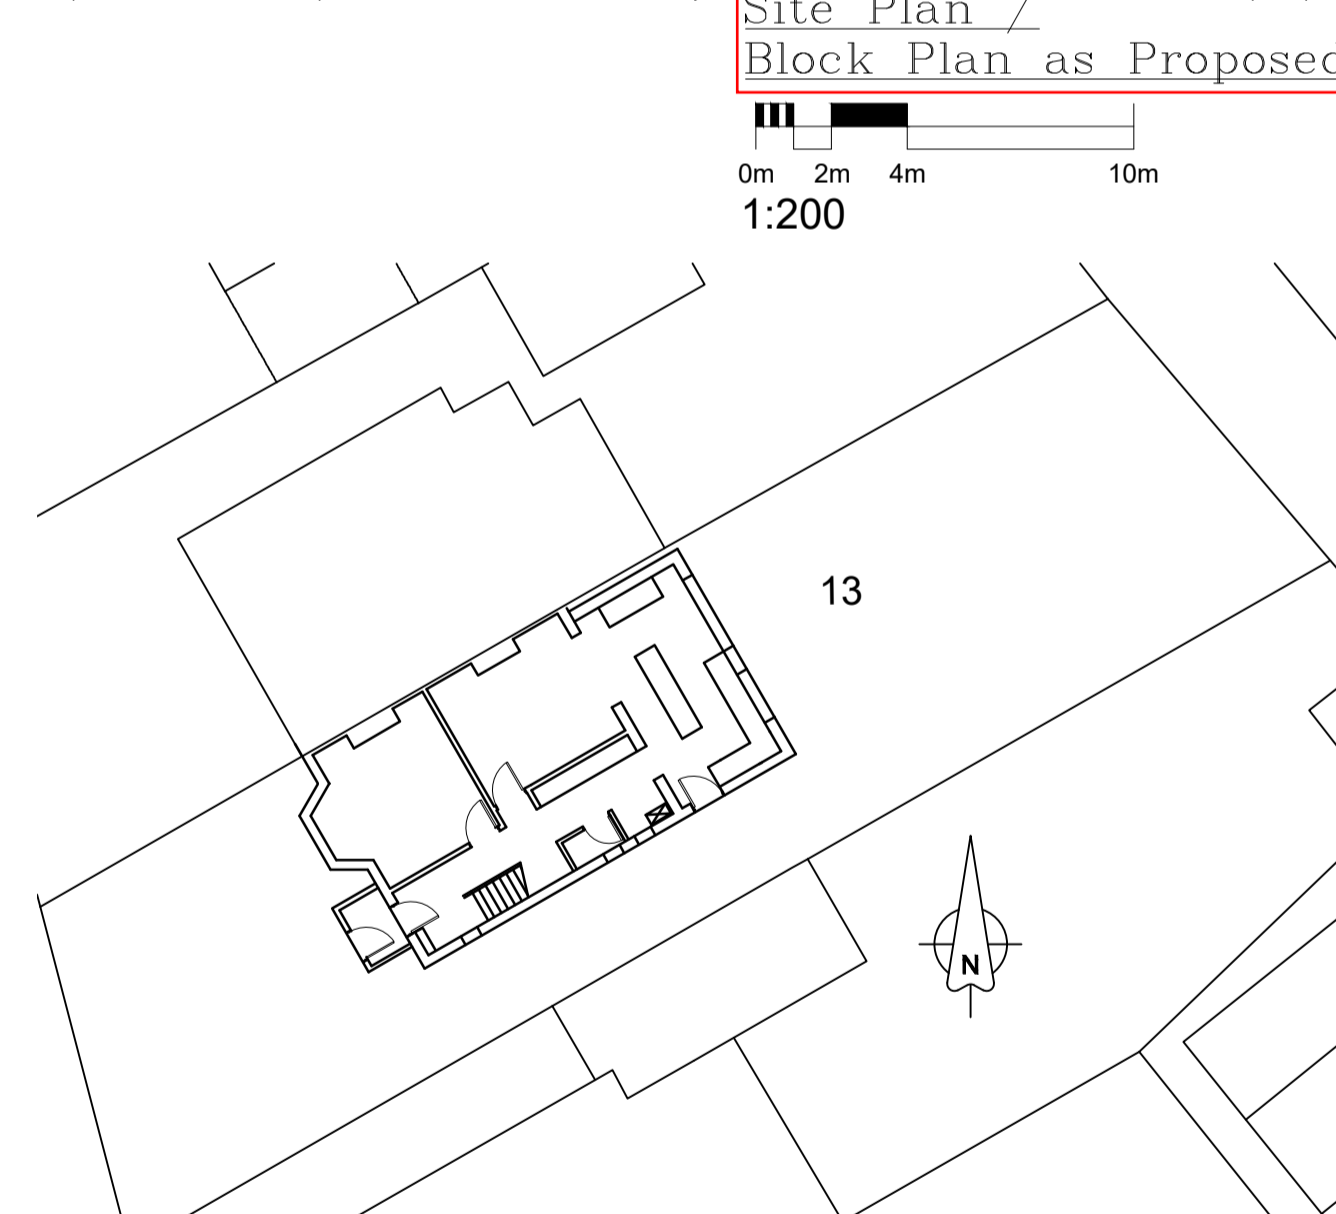

Site Plan / Block Plan as Existing

DATE	NOTES	BY	REV
18/05/22	Planning	GD	A
29/06/22	Planning	GD	B
11/07/22	Planning	GD	C



PROJECT TITLE Proposed side extension and loft conversion	CLIENT Mr and Mrs Franklin 13 Brookside Villas, Gloucester, GL2 0SS
DRAWING STAGE Planning	SCALE 1:100 & 1:50 1:2000 A1
SHEET TITLE Plans & Elevations as Existing & as Proposed	PROJECT NUMBER GL2-3030
	CHK - DRAWN BY GD
	STAGE PLN
	REV C
	SHT 001