




South Elevation
Scale: 1:100

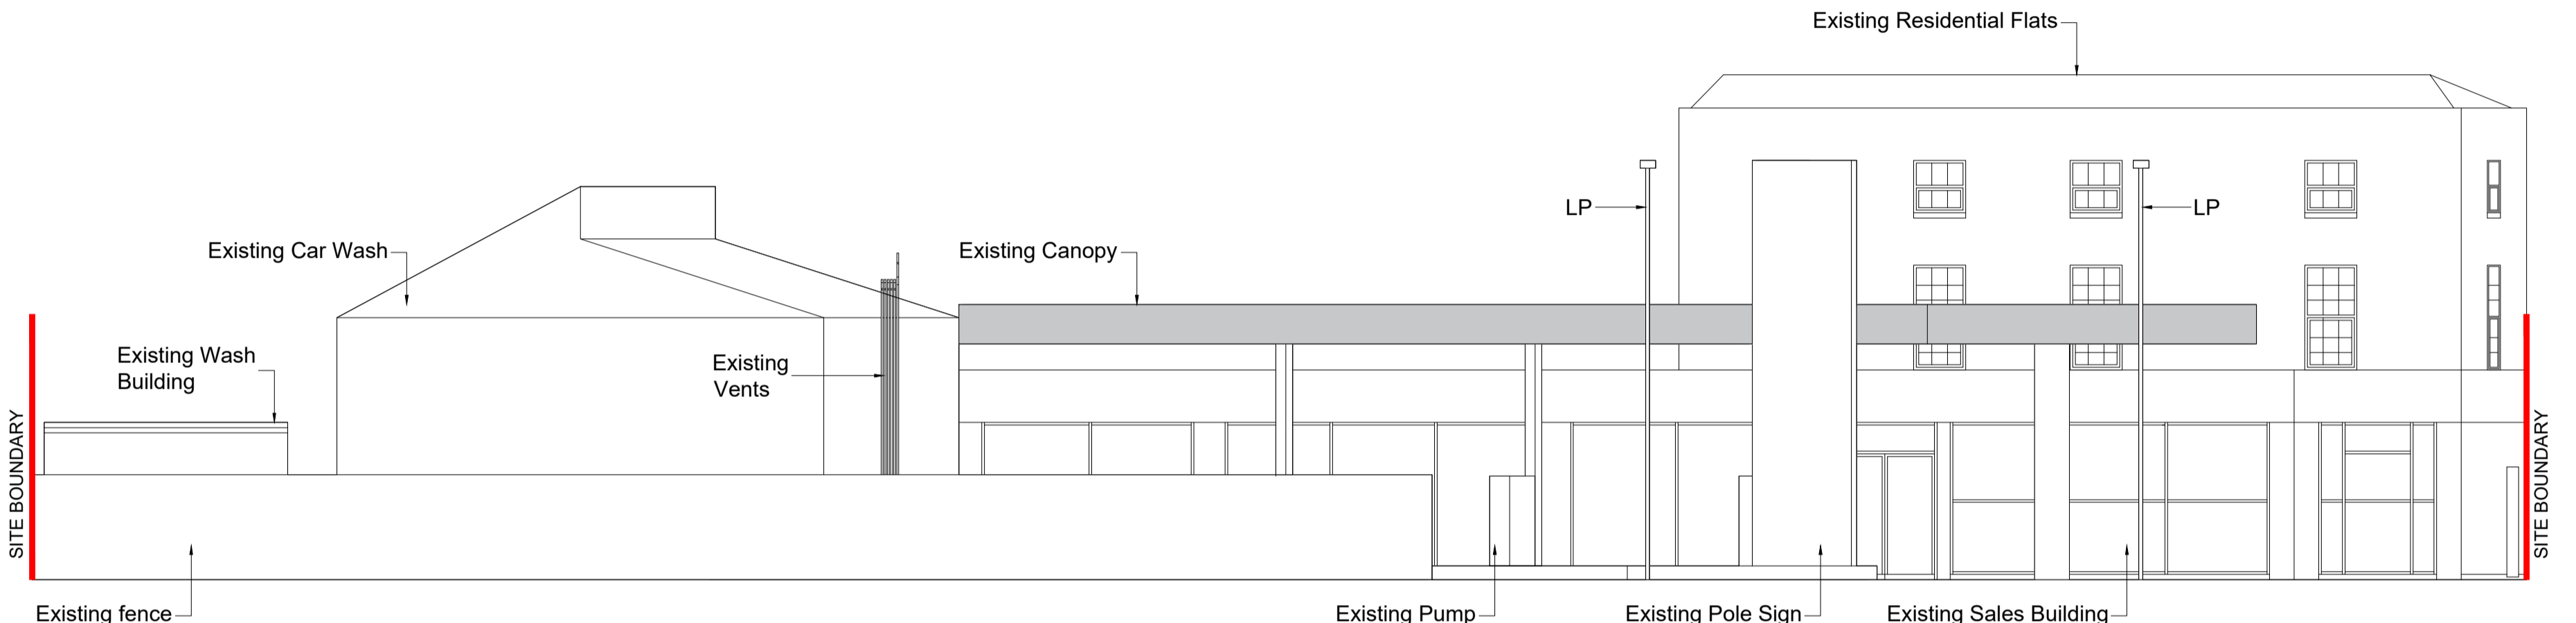

West Elevation
Scale: 1:100

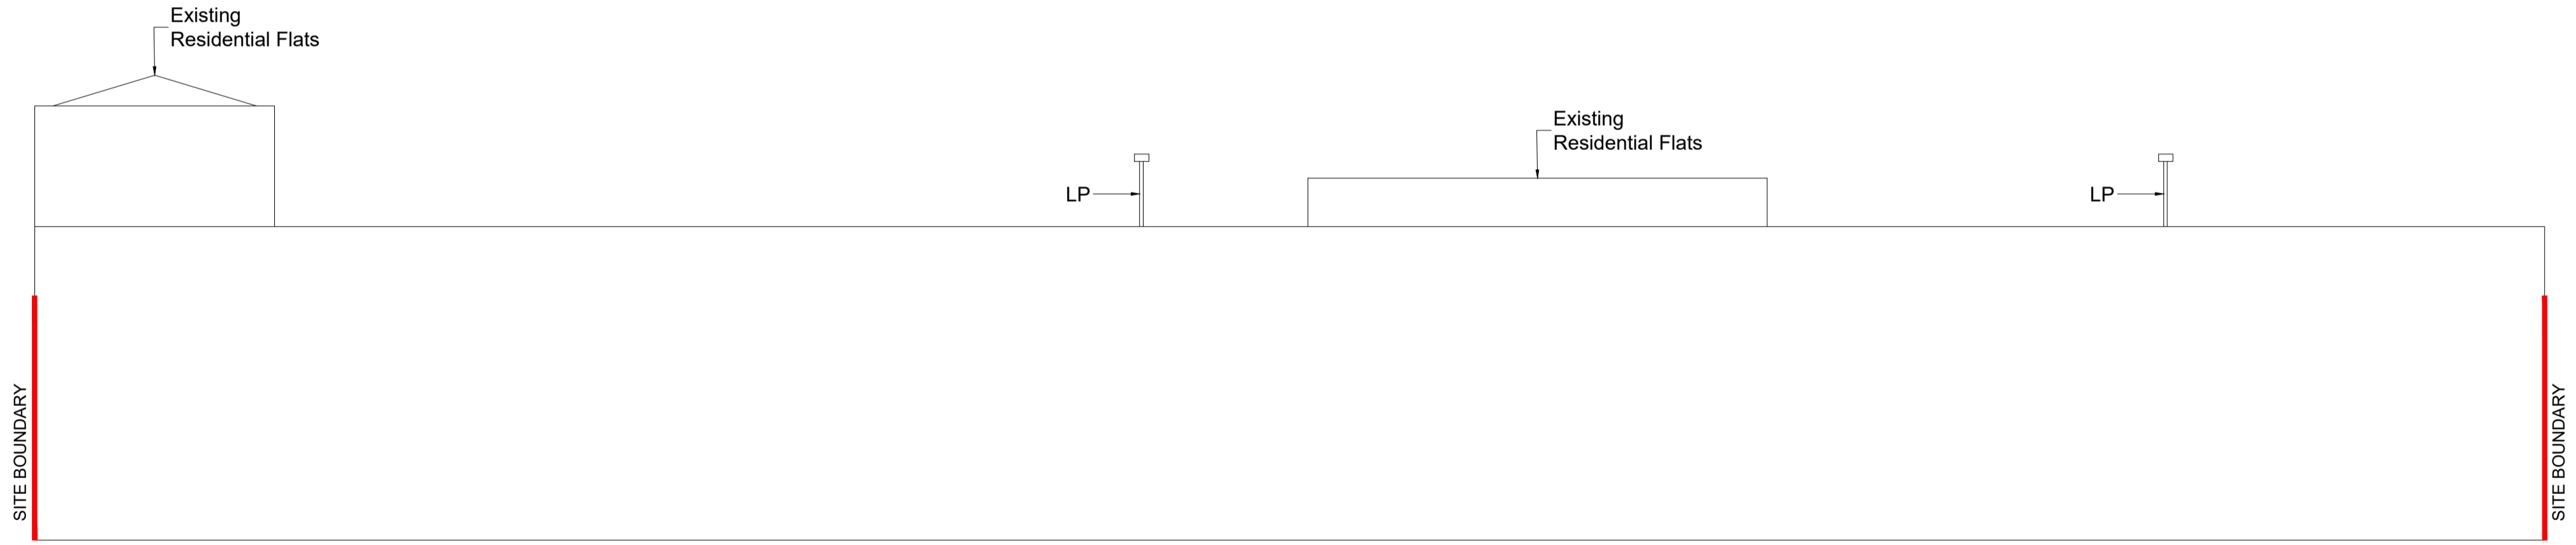


North Elevation
Scale: 1:100

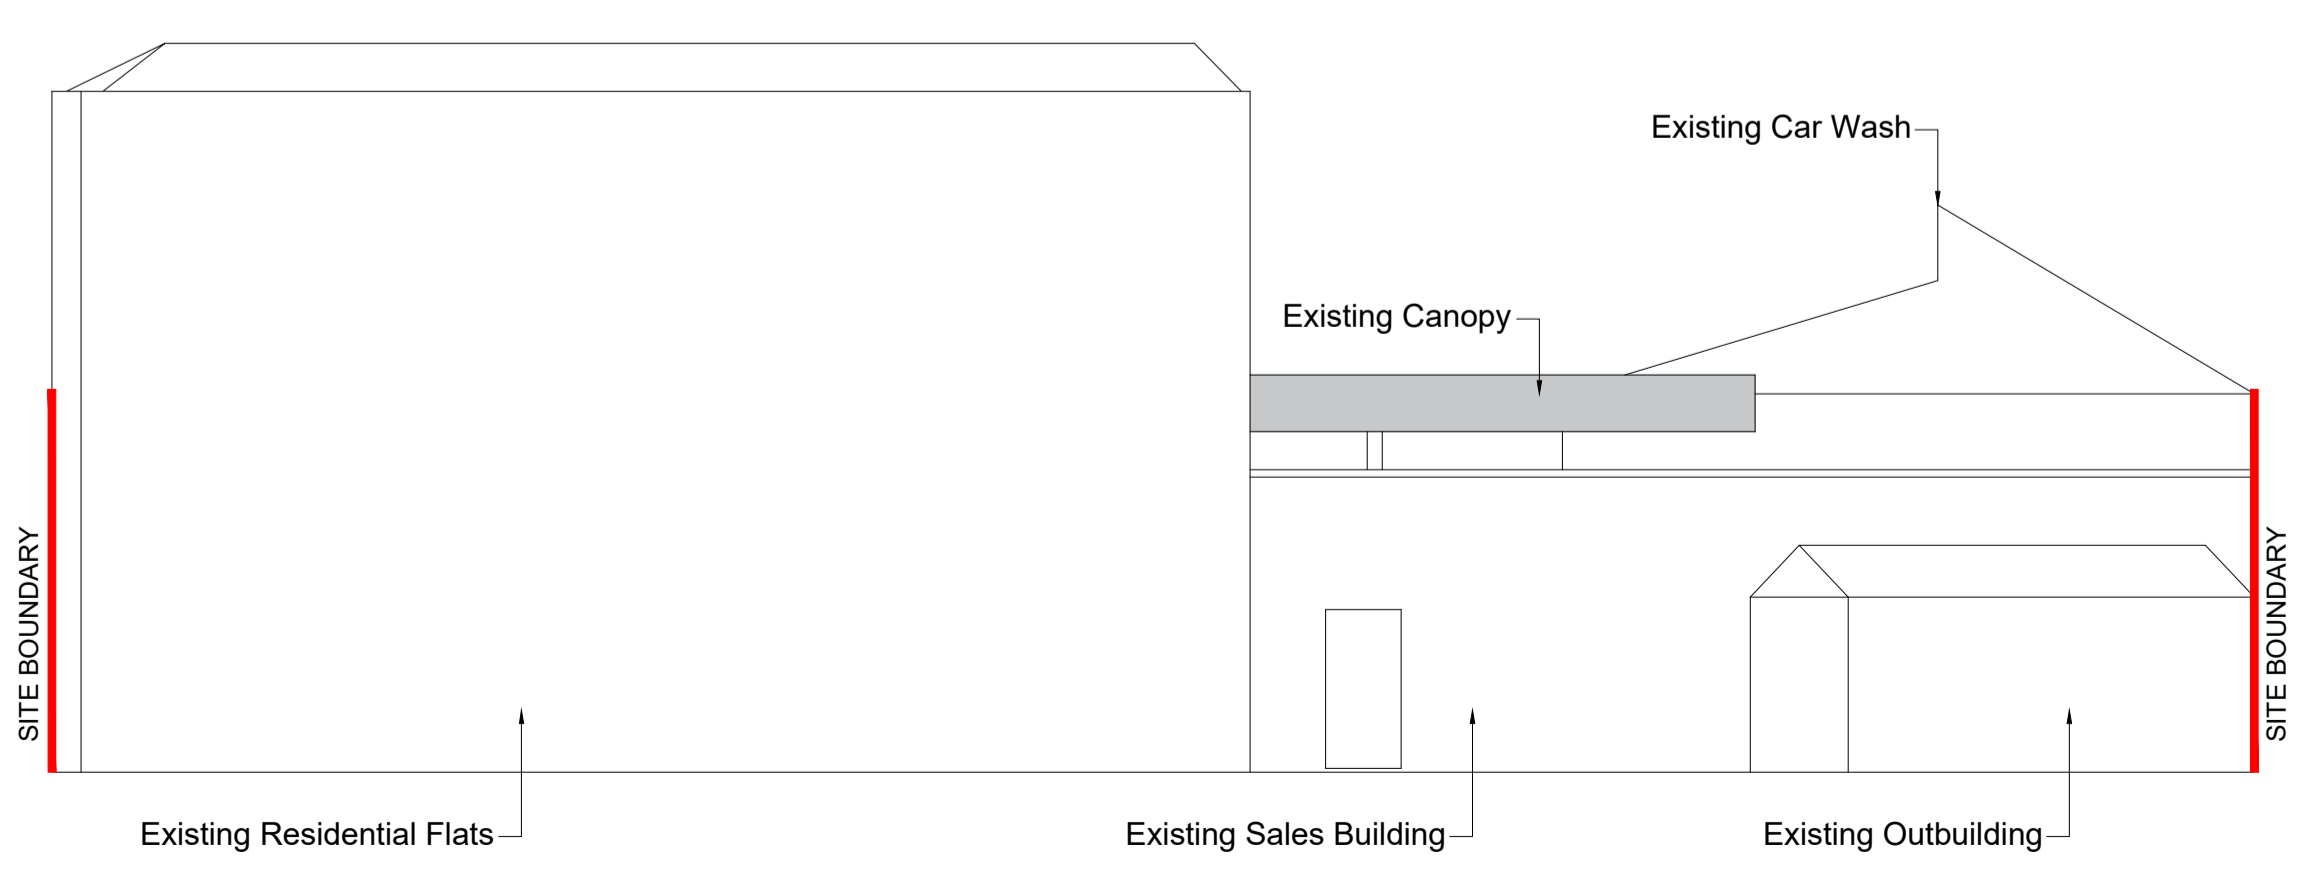

East Elevation
Scale: 1:100



DRAWING NOTES
COPYRIGHT ©
This drawing and the details herein are the copyright of MBH Design Studio Ltd. and must not be reproduced, altered or passed to any third party without prior written consent.
This drawing has been produced for the project listed below, is submitted in support of this application to the Local Planning Authority and is not intended for use by any other person or for any other purpose.
Every effort has been made to ensure the accuracy of these drawings, however MBH Design Studio Ltd. accept no responsibility for any discrepancies arising from the reuse of survey information and preliminary drawings commissioned by the Applicant from others.

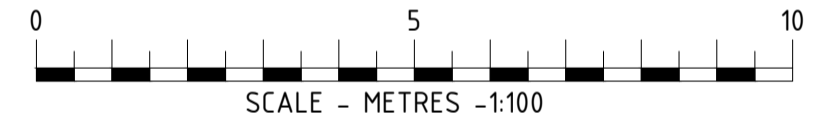

REV	DATE	DESCRIPTION	DRAWN/CHECKED
REVISION NOTES			


PLANNING




CLIENT
PROJECT
FS465 - LONDON ROAD SERVICE STATION
LONDON ROAD
GLOUCESTER, GLOUCESTERSHIRE,
GL1 3HB

DRAWING TITLE
EXISTING SITE ELEVATIONS


DRAWN BY	DATE	SCALE	PAPER SIZE
DT	01.02.2023	1:100	A1
CHECKED BY	DRAWING NUMBER	REV.	
RRB	13664-P06-FS465	-	

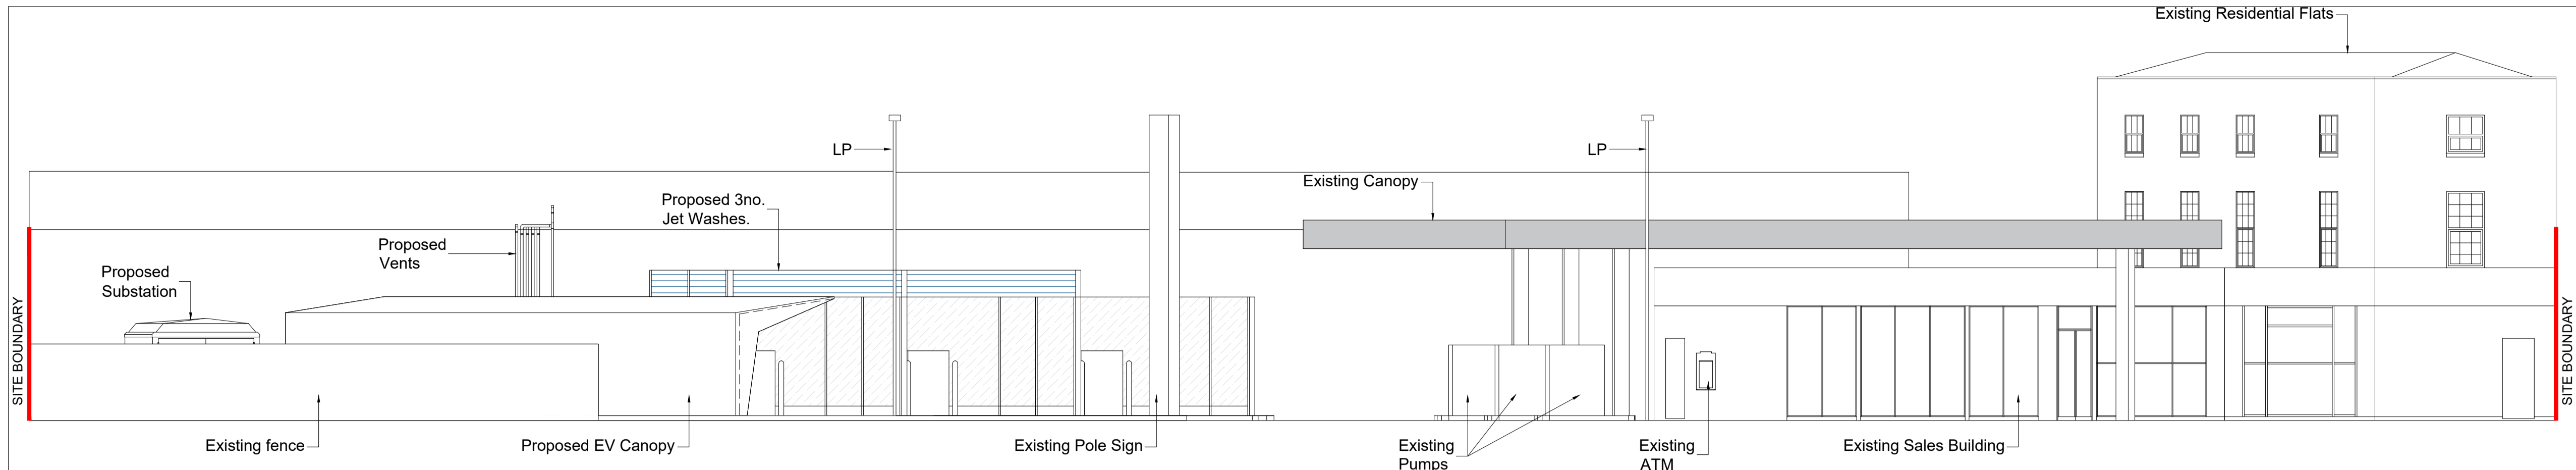


South Elevation
Scale: 1:100

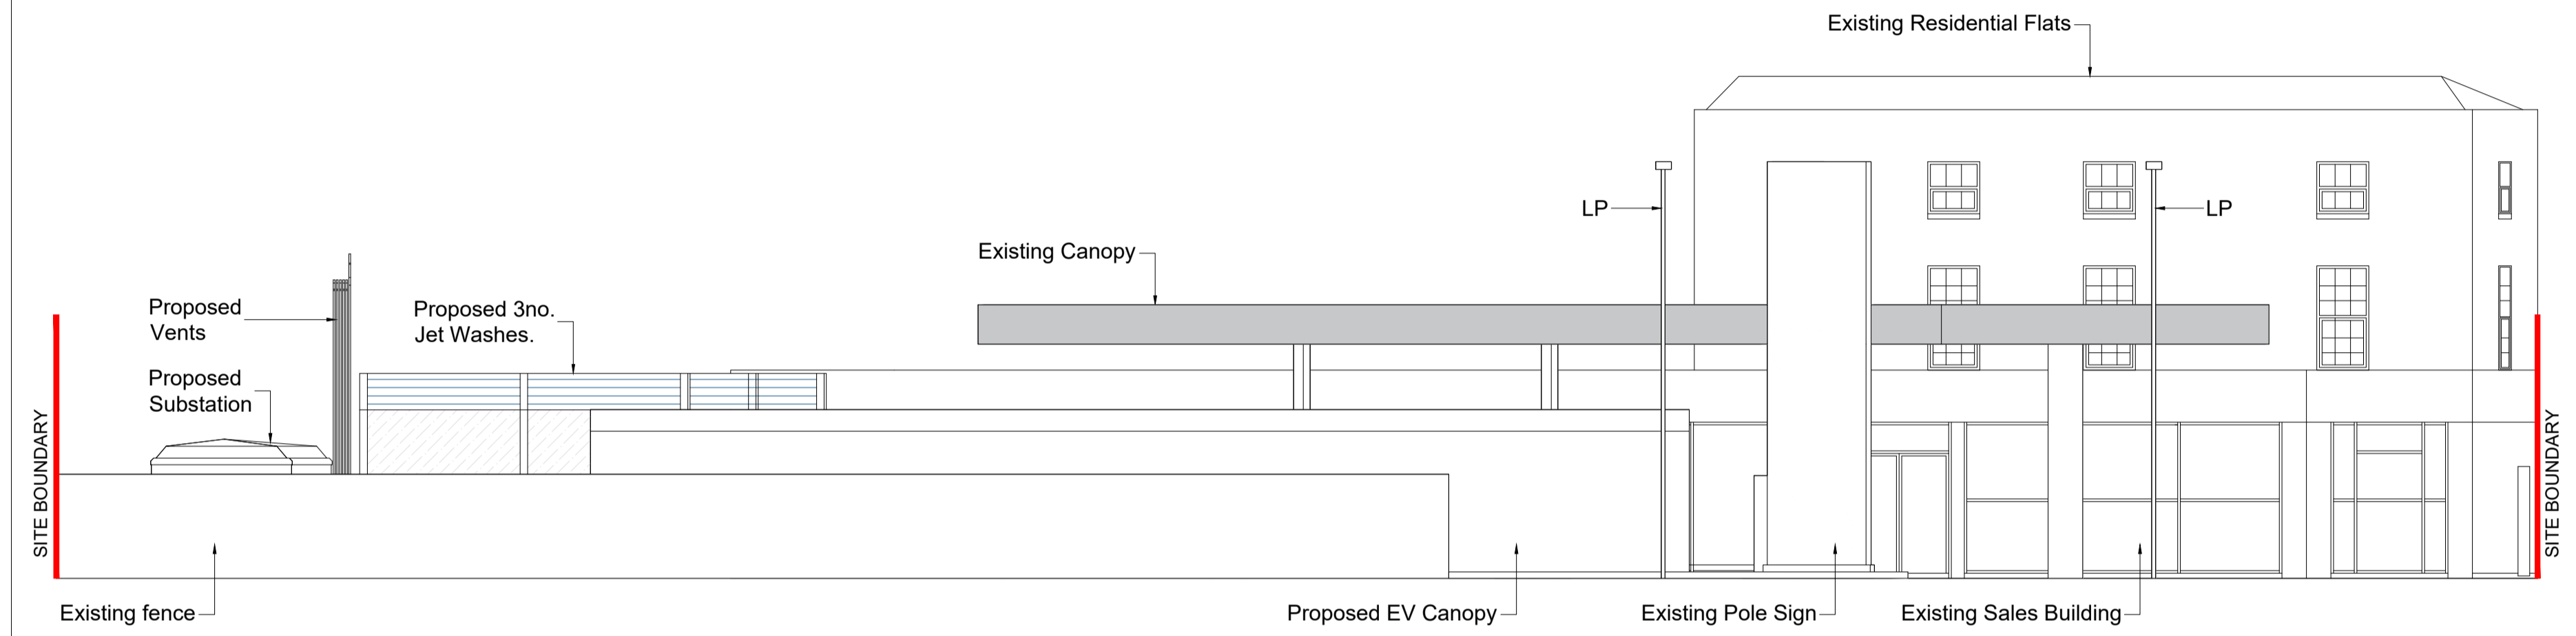

West Elevation
Scale: 1:100

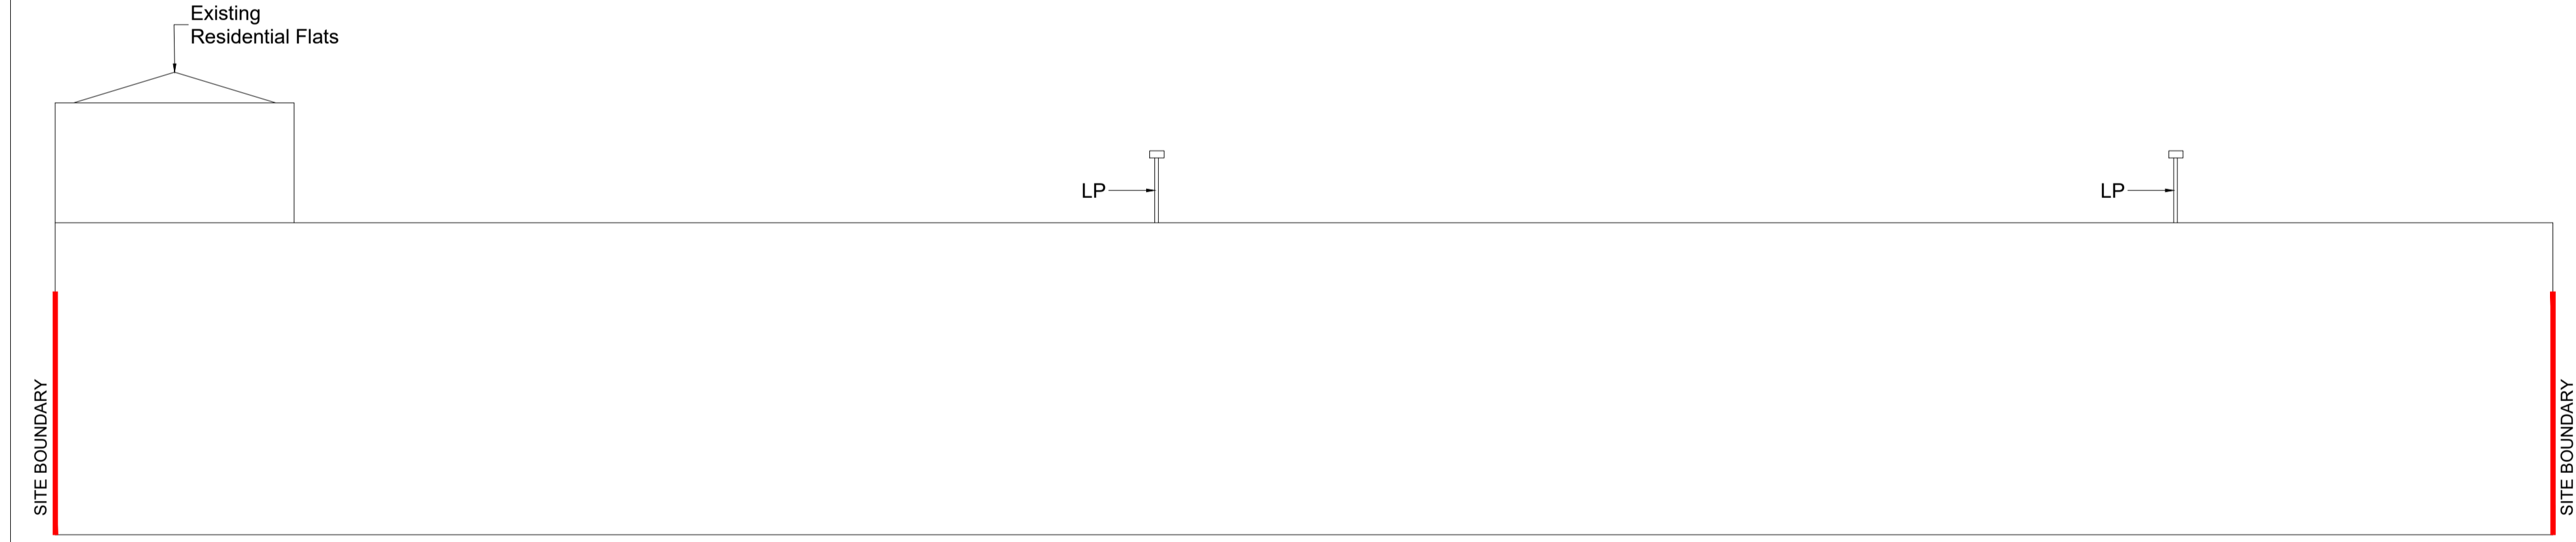


North Elevation
Scale: 1:100

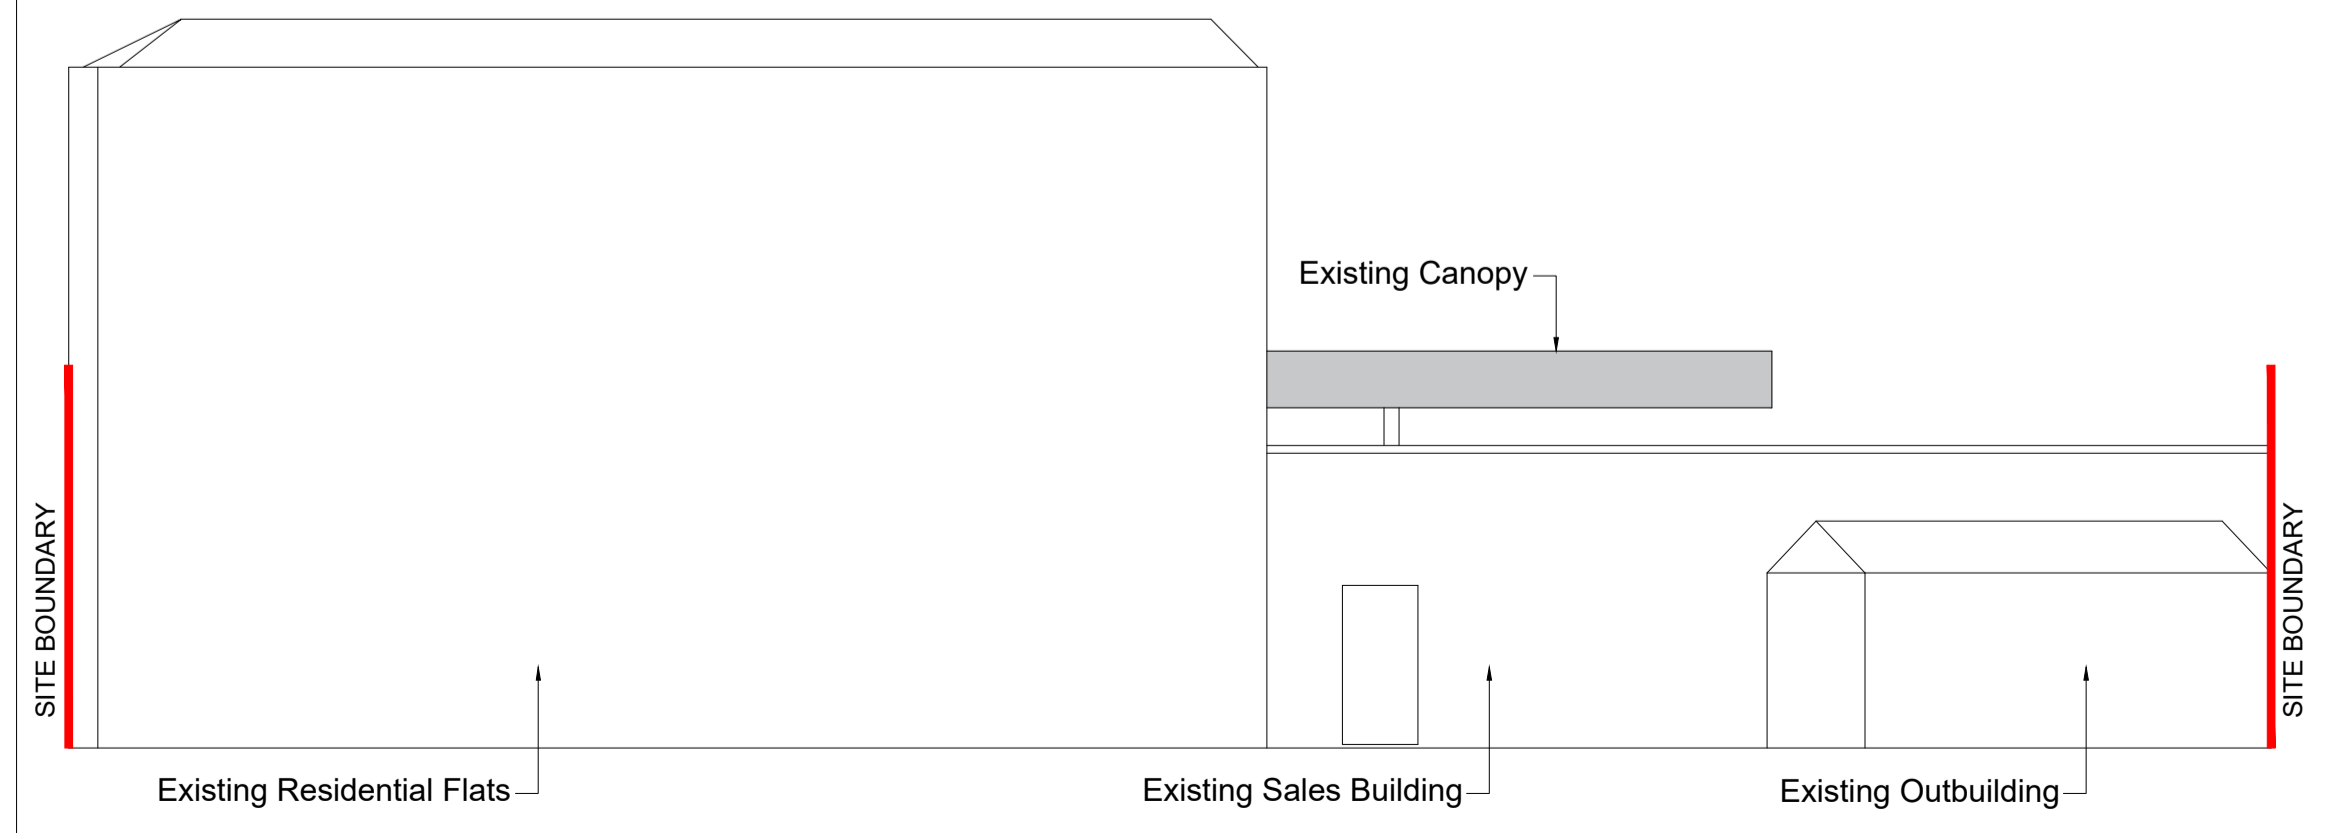

East Elevation
Scale: 1:100



DRAWING NOTES
 COPYRIGHT ©
 This drawing and the details herein are the copyright of MBH Design Studio Ltd. and must not be reproduced, altered or passed to any third party without prior written consent.
 This drawing has been produced for the project listed below, is submitted in support of this application to the Local Planning Authority and is not intended for use by any other person or for any other purpose.
 Every effort has been made to ensure the accuracy of these drawings, however MBH Design Studio Ltd. accept no responsibility for any discrepancies arising from the reuse of survey information and preliminary drawings commissioned by the Applicant from others.

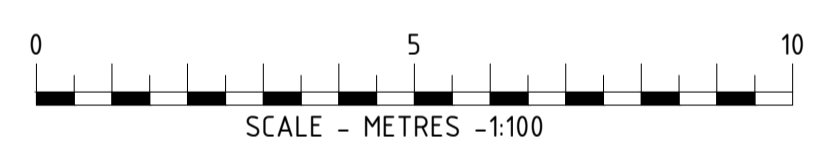

REV	DATE	DESCRIPTION	DRAWN/CHECKED
REVISION NOTES			

PLANNING

mbh

CLIENT

mfg
motor fuel group

PROJECT
 FS465 - LONDON ROAD SERVICE STATION
 LONDON ROAD
 GLOUCESTER, GLOUCESTERSHIRE,
 GL1 3HB

DRAWING TITLE
 PROPOSED SITE ELEVATIONS

DRAWN BY DT	DATE 01.02.2023	SCALE 1:100	PAPER SIZE A1
CHECKED BY RRB	DRAWING NUMBER 13664-P07-FS465	REV. -	