

Development Control Gloucester City Council PO Box 2017, Pershore, WR10 9BJ 01452 396 396 development.control@gloucester.gov.uk www.gloucester.gov.uk/planning

Householder Application for Planning Permission for works or extension to a dwelling

Town and Country Planning Act 1990 (as amended)

Publication of applications on planning authority websites

Please note that the information provided on this application form and in supporting documents may be published on the Authority's website. If you require any further clarification, please contact the Authority's planning department.

Site Location	
Disclaimer: We can only make recommendation	ns based on the answers given in the questions.
If you cannot provide a postcode, the description help locate the site - for example "field to the No	n of site location must be completed. Please provide the most accurate site description you can, to orth of the Post Office".
Number	77
Suffix	
Property Name	
Address Line 1	
Dinglewell	
Address Line 2	
Address Line 3	
Gloucestershire	
Town/city	
Gloucester	
Postcode	
GL3 3HT	
	t be completed if postcode is not known:
Easting (x)	Northing (y)
386862	217261
Description	

Planning Portal Reference: PP-11877717

Applicant Details
Name/Company
Title
Mr
First name
Ryan
Surname
Conforti
Company Name
Address
Address line 1
77 Dinglewell
Address line 2
Address line 3
Gloucestershire
Town/City
Gloucester
County
Country
Postcode
GL3 3HT
Are you an agent acting on behalf of the applicant?
○ No
Contact Details
Primary number

Secondary number	
Fax number	
Email address	
***** REDACTED ******	
Agent Details	
Name/Company	
Title	
First name	
Josh	
Surname	
Steele	
Company Name	
Josh Steele Drawing Services	
Address	
Address line 1	
Corse Grange	
Address line 2	
Corse	
Address line 3	
Town/City	
Gloucester	
County	
Country	
Postcode	
GL19 3RQ	

Contact Details	
Primary number	
**** REDACTED *****	
Secondary number	
Fax number	_
Email address	_
***** REDACTED *****	
	_
Description of Proposed Works	
Please describe the proposed works	
	٦
Proposed single storey side extension and rear dormer to loft conversion	
Has the work already been started without consent?	_
○ Yes	
⊘ No	
Materials	_
Materials Does the proposed development require any materials to be used externally?	
Does the proposed development require any materials to be used externally?	
material)
Type: Walls Existing materials and finishes: Mixed render and brickwork Proposed materials and finishes: To match existing
Type: Roof Existing materials and finishes: Concrete interlocking roof tiles and flat roof system Proposed materials and finishes: To match existing
Type: Windows Existing materials and finishes: UPVC Proposed materials and finishes: To match existing
Type: Doors Existing materials and finishes: UPVC Proposed materials and finishes: To match existing
Are you supplying additional information on submitted plans, drawings or a design and access statement? Yes No If Yes, please state references for the plans, drawings and/or design and access statement
PL06 Proposed Elevation Drawings
Trees and Hedges Are there any trees or hedges on the property or on adjoining properties which are within falling distance of the proposed development? ○ Yes ② No Will any trees or hedges need to be removed or pruned in order to carry out your proposal? ○ Yes ② No
⊗ No

Please provide a description of existing and proposed materials and finishes to be used externally (including type, colour and name for each

Pedestrian and Vehicle Access, Roads and Rights of Way
Is a new or altered vehicle access proposed to or from the public highway?
○ Yes⊙ No
Is a new or altered pedestrian access proposed to or from the public highway?
○ Yes ⊙ No
Do the proposals require any diversions, extinguishment and/or creation of public rights of way? ○ Yes ○ No
Parking
Will the proposed works affect existing car parking arrangements?
○ Yes ⊙ No
Site Visit
Can the site be seen from a public road, public footpath, bridleway or other public land?
✓ Yes○ No
If the planning authority needs to make an appointment to carry out a site visit, whom should they contact?
○ The agent⊙ The applicant
Other person
Pre-application Advice
Has assistance or prior advice been sought from the local authority about this application?
○ Yes ⊙ No
Authority Employee/Member
With respect to the Authority, is the applicant and/or agent one of the following:
(a) a member of staff (b) an elected member
(c) related to a member of staff
(d) related to an elected member
It is an important principle of decision-making that the process is open and transparent.
For the purposes of this question, "related to" means related, by birth or otherwise, closely enough that a fair-minded and informed observer, having considered the facts, would conclude that there was bias on the part of the decision-maker in the Local Planning Authority.

Do any of the above statements apply?
○ Yes ⊙ No
Ownership Certificates and Agricultural Land Declaration
Certificates under Article 14 - Town and Country Planning (Development Management Procedure) (England) Order 2015 (as amended)
Please answer the following questions to determine which Certificate of Ownership you need to complete: A, B, C or D.
Is the applicant the sole owner of all the land to which this application relates; and has the applicant been the sole owner for more than 21 days? O Yes No
Is any of the land to which the application relates part of an Agricultural Holding? ○ Yes ⊙ No
Certificate Of Ownership - Certificate A
I certify/The applicant certifies that on the day 21 days before the date of this application nobody except myself/ the applicant was the owner* of any part of the land or building to which the application relates, and that none of the land to which the application relates is, or is part of, an agricultural holding**
* "owner" is a person with a freehold interest or leasehold interest with at least 7 years left to run.
** "agricultural holding" has the meaning given by reference to the definition of "agricultural tenant" in section 65(8) of the Act.
NOTE: You should sign Certificate B, C or D, as appropriate, if you are the sole owner of the land or building to which the application relates but the land is, or is part of, an agricultural holding.
Person Role
○ The Applicant⊙ The Agent
Title
First Name
Josh
Surname
Steele
Declaration Date
25/01/2023
☑ Declaration made


I / We hereby apply for Householder planning permission as described in this form and accompanying plans/drawings and additional information. I / We confirm that, to the best of my/our knowledge, any facts stated are true and accurate and any opinions given are the genuine options of the persons giving them. I / We also accept that: Once submitted, this information will be transmitted to the Local Planning Authority and, once validated by them, be made available as part of a public register and on the authority's website; our system will automatically generate and send you emails in regard to the submission of this application. I / We agree to the outlined declaration Signed Josh Steele

Declaration

25/01/2023





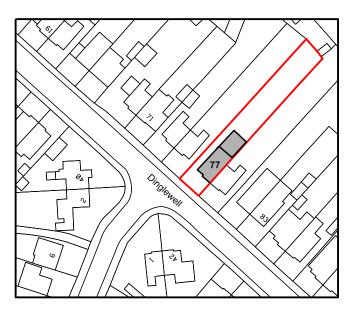



Proposed Alterations and Extensions

Planning Permission

Site Location Plan

Date: August 2022

Scale: 1/1250 @ A4

Drawing No: 4027 / PL01







Proposed Alterations and Extensions


Planning Permission


Existing Block Plan


Date: August 2022


Drawing No: 4027 / PL02

Scale: 1/200 @ A3
Subject to correct printing, See top left.

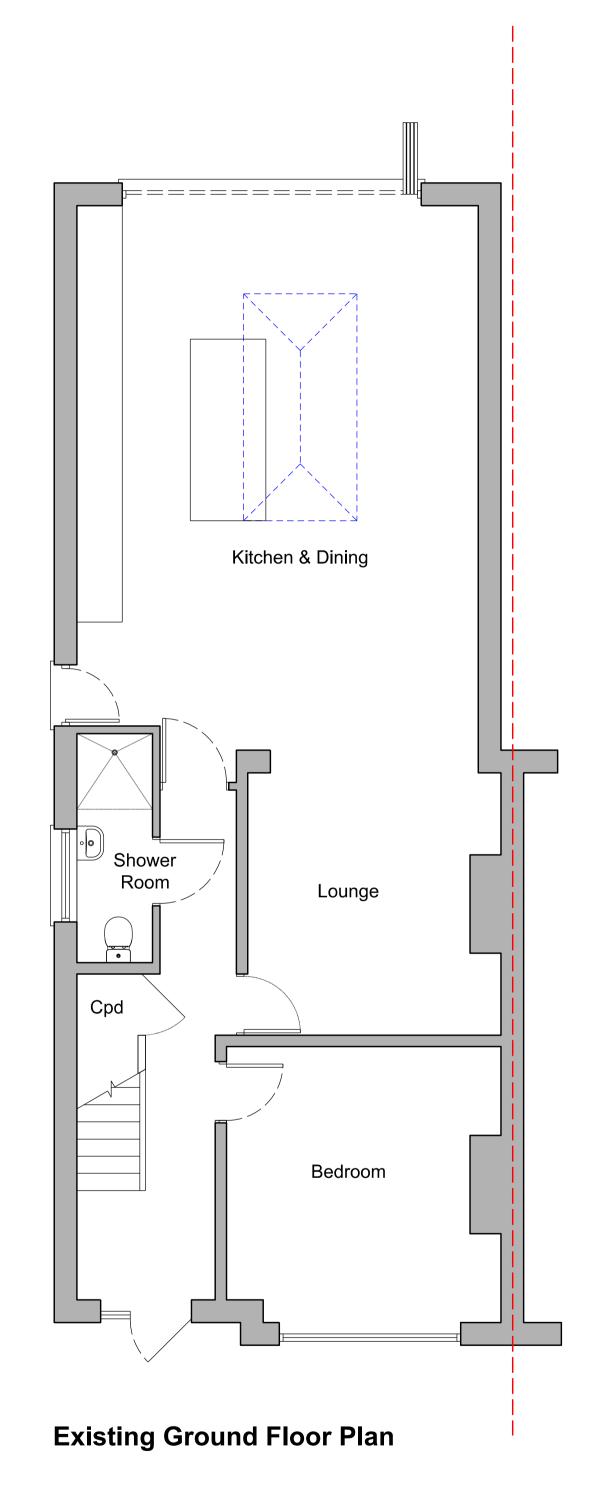

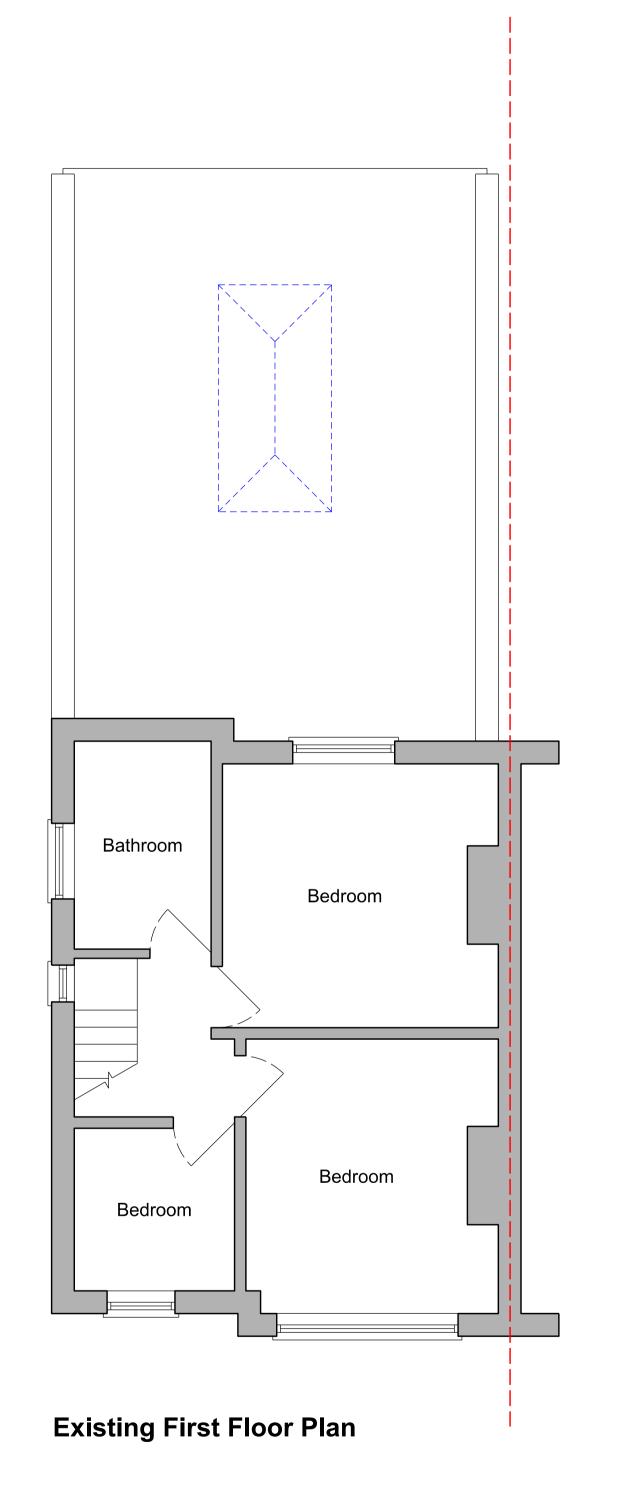

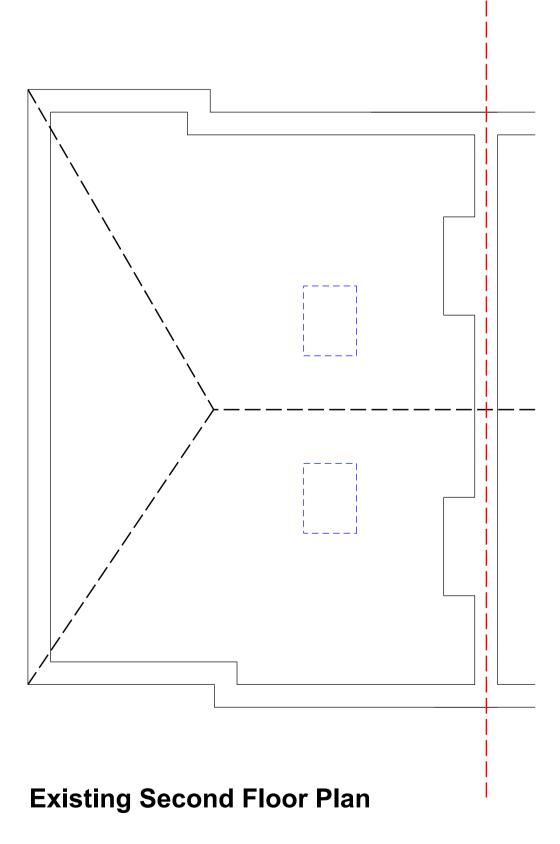

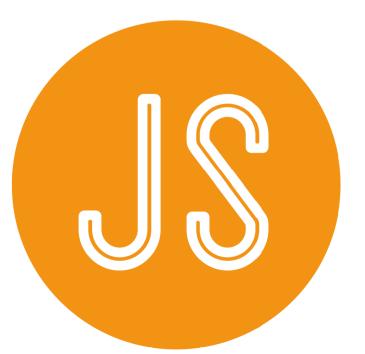

When printed correctly, at A1, this line will measure 100mm at full size

77 Dinglewell

Proposed Alterations and Extensions

Planning Drawings


Existing Floor Plans

Date: August 2022

Drawing No: 4027 / PL03 Scale: 1/50 @ A1


Subject to correct printing. See top left.




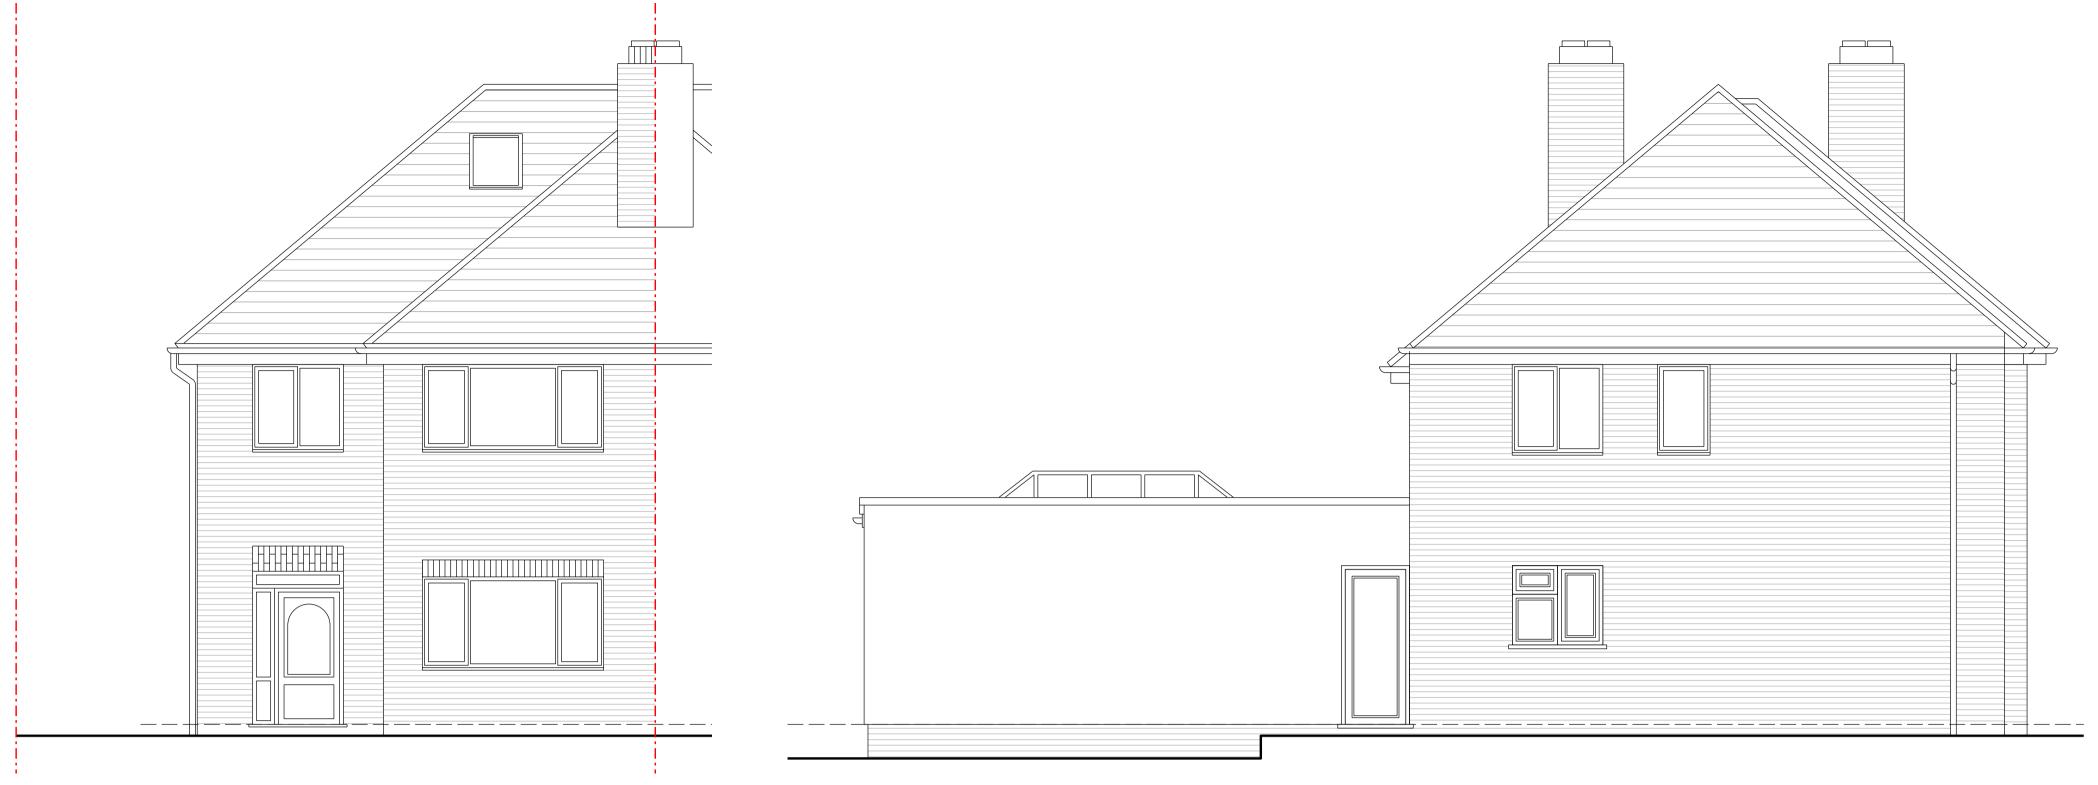



Existing Side Elevation

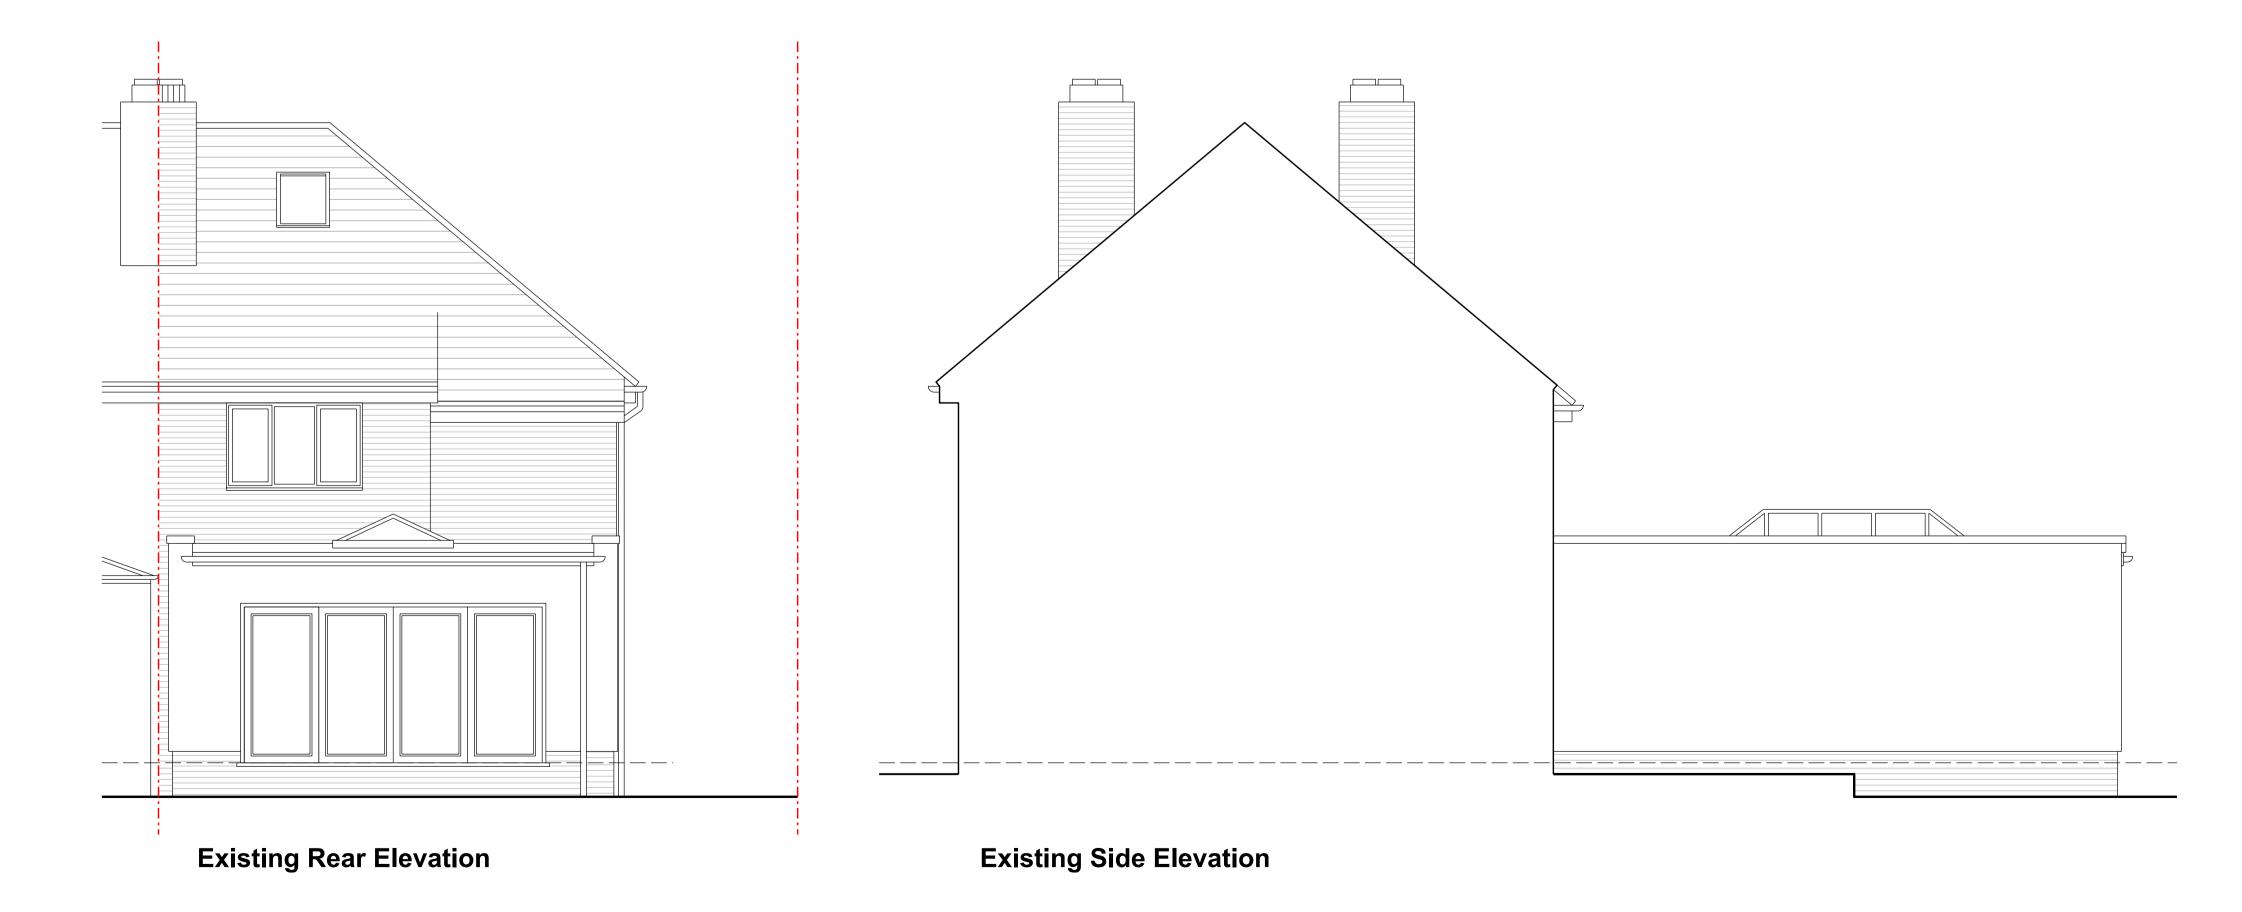

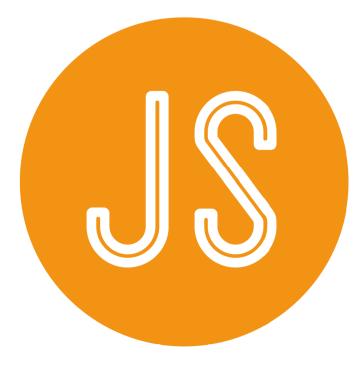

When printed correctly, at A1, this line will measure 100mm at full size

Proposed Alterations and Extensions


Planning Drawings


Existing Elevations Date: August 2022


Scale: 1/50 @ A1
Subject to correct printing. See top left.


Drawing No: 4027 / PL04




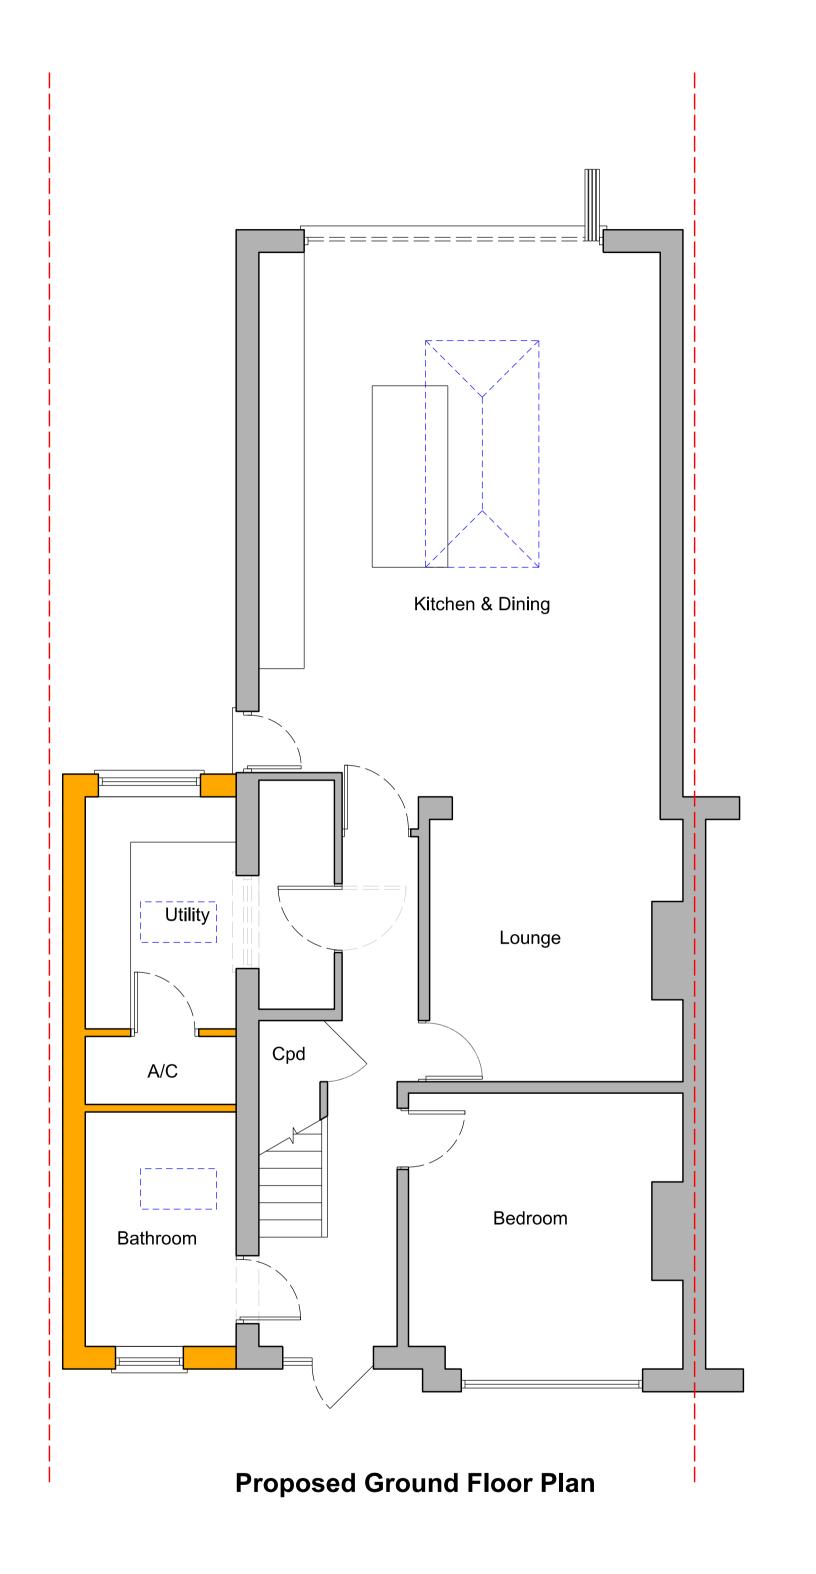

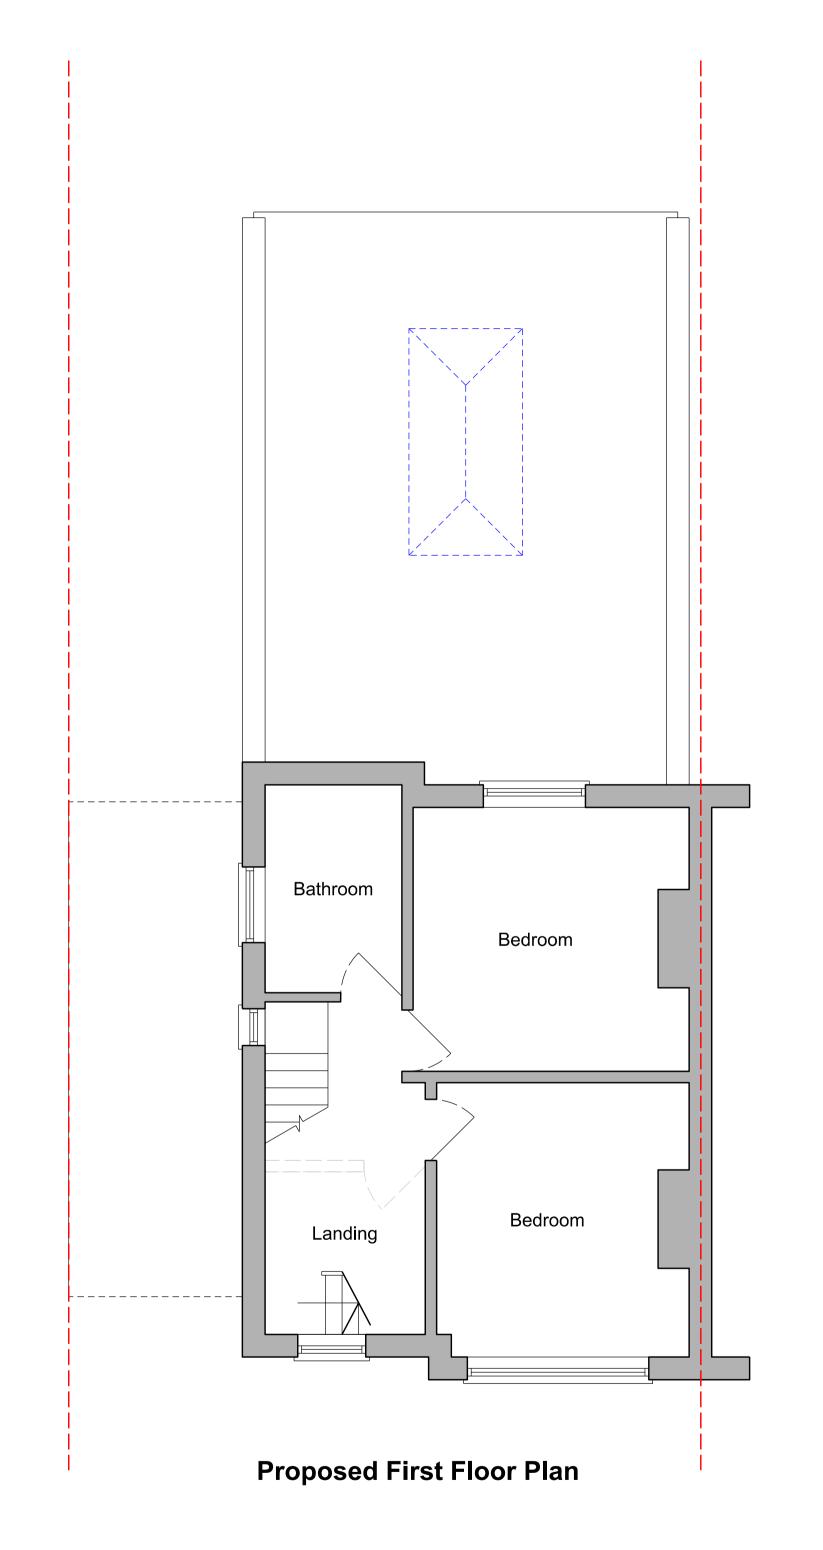

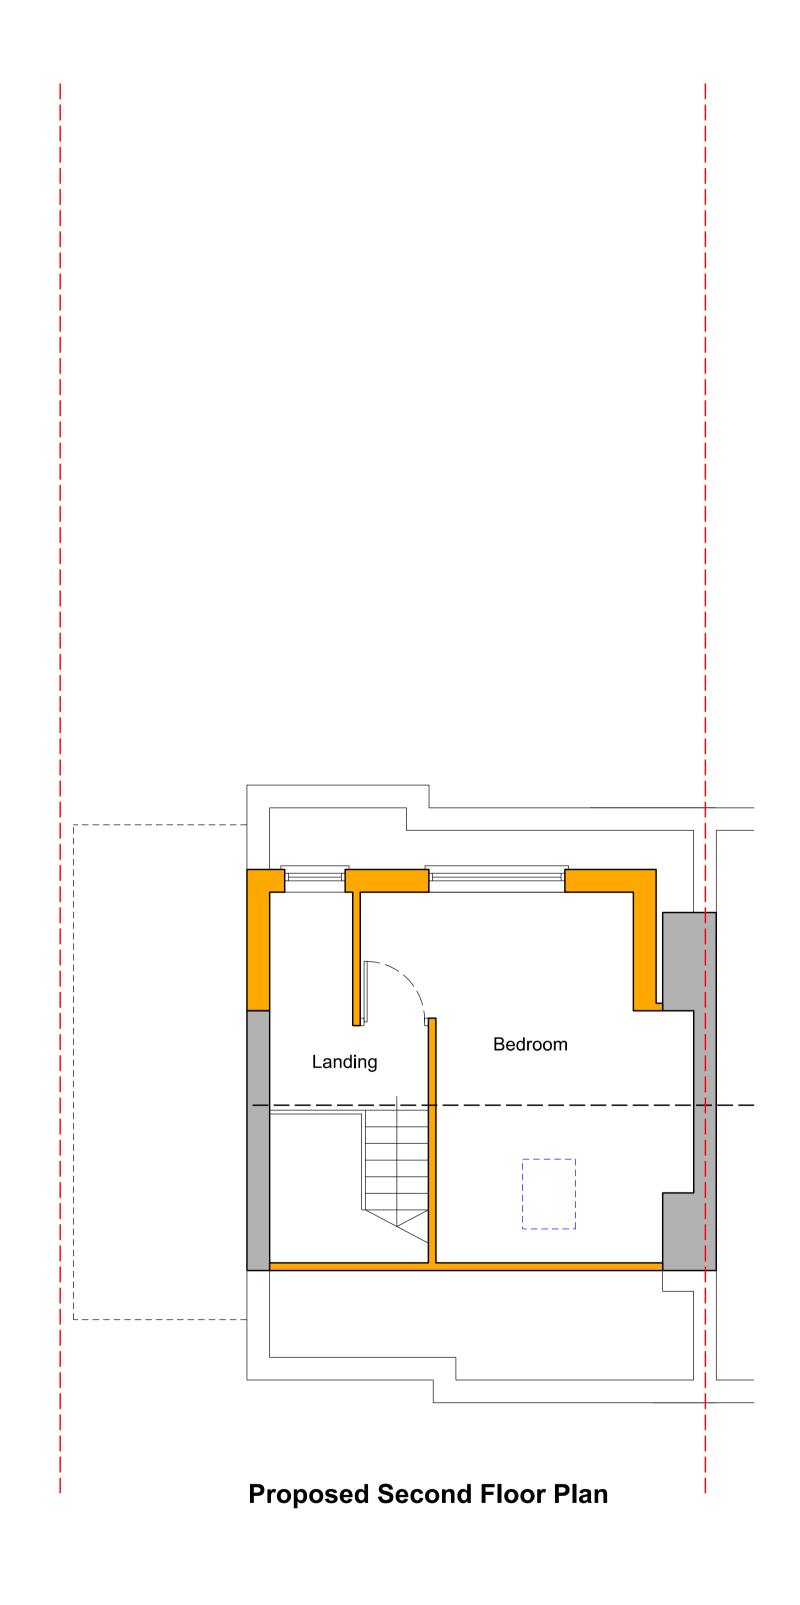

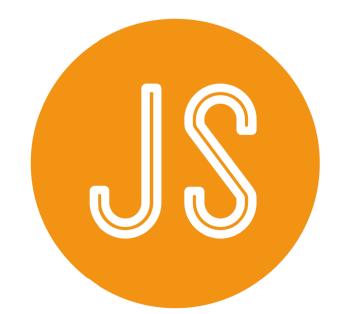

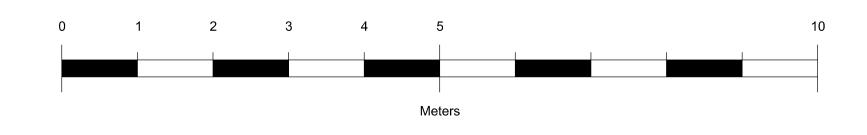

Proposed Alterations and Extensions

Planning Drawings

Proposed Floor Plans


Scale: 1/50 @ A1
Subject to correct printing. See top left.

Date: August 2022

Drawing No: 4027 / PL05H

When printed correctly, at A1, this line will measure 100mm at full size




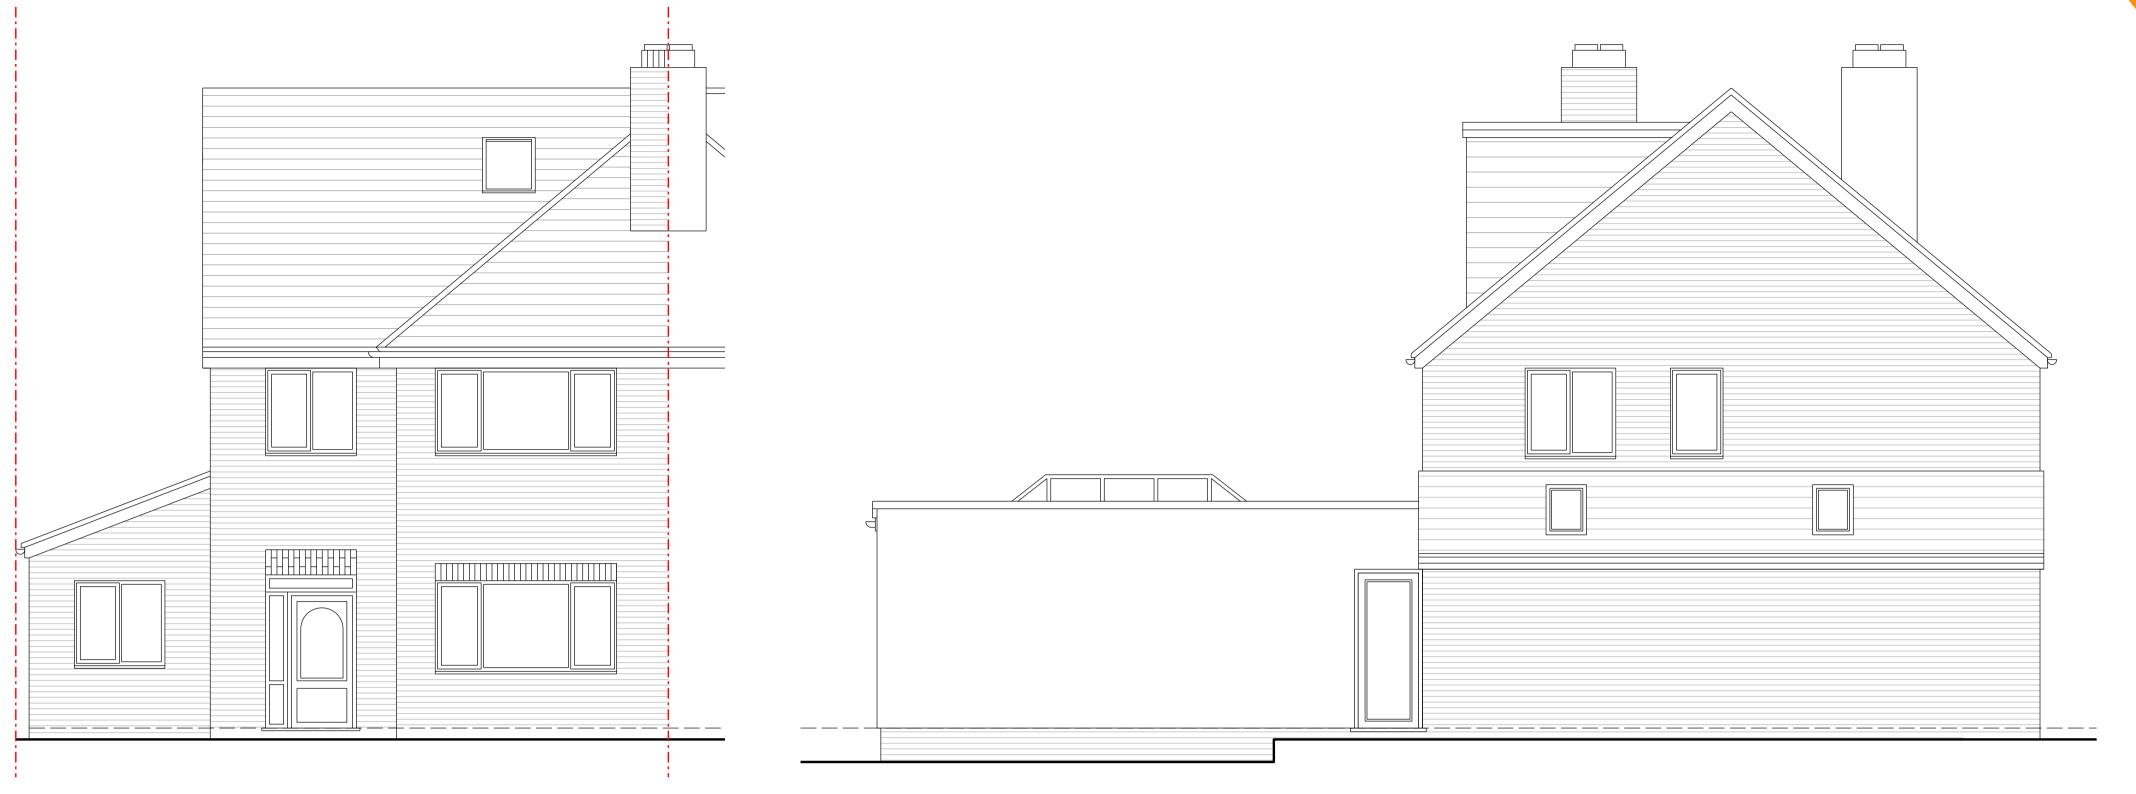



Proposed Side Elevation



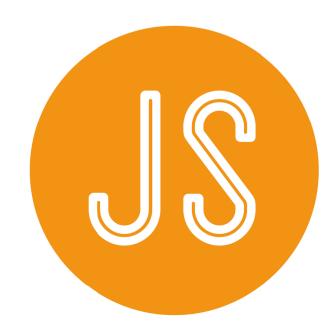

Proposed Alterations and Extensions

Planning Drawings

Proposed Elevations

Scale: 1/50 @ A1 Subject to correct printing. See top left.

Date: August 2022

Drawing No: 4027 / PL06H







Proposed Alterations and Extensions

Planning Permission

Proposed Block Plan

ale: 1/200 @ A3 Drawing No: 4027 / PL07

Scale: 1/200 @ A3
Subject to correct printing, See top left.

Date: August 2022