


Block Plan (Proposed)
Scale 1:500

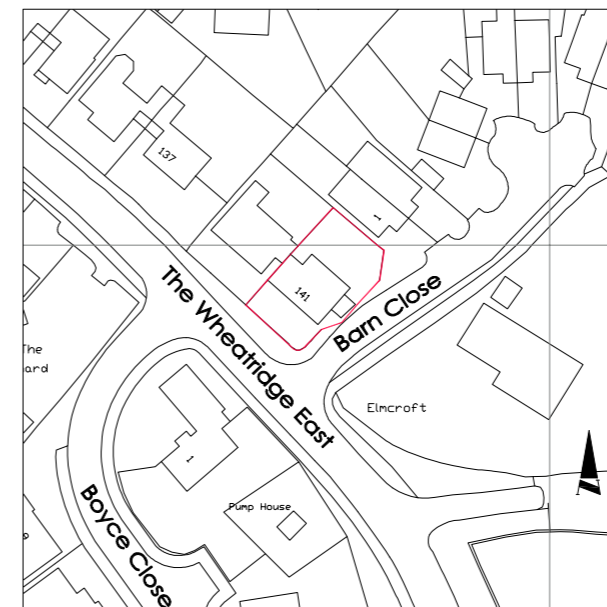

Location Plan (Existing)
Scale 1:1250

REV	REVISION	DATE
-----	----------	------

project
**Single storey side/rear extension,
141 The Wheatridge East,
Upton St Leonards,
Gloucester GL4 5JZ**

client
**Mrs S.Scott,
141 The Wheatridge East,
Upton St Leonards,
Gloucester GL4 5JZ**

drawing
Location and Block Plan
status

Planning


date; 21/10/21

scale; 1:100@A3


drawing no.

211021/PL/001

Do not scale from this drawing.
All information shown is copyright of eA.

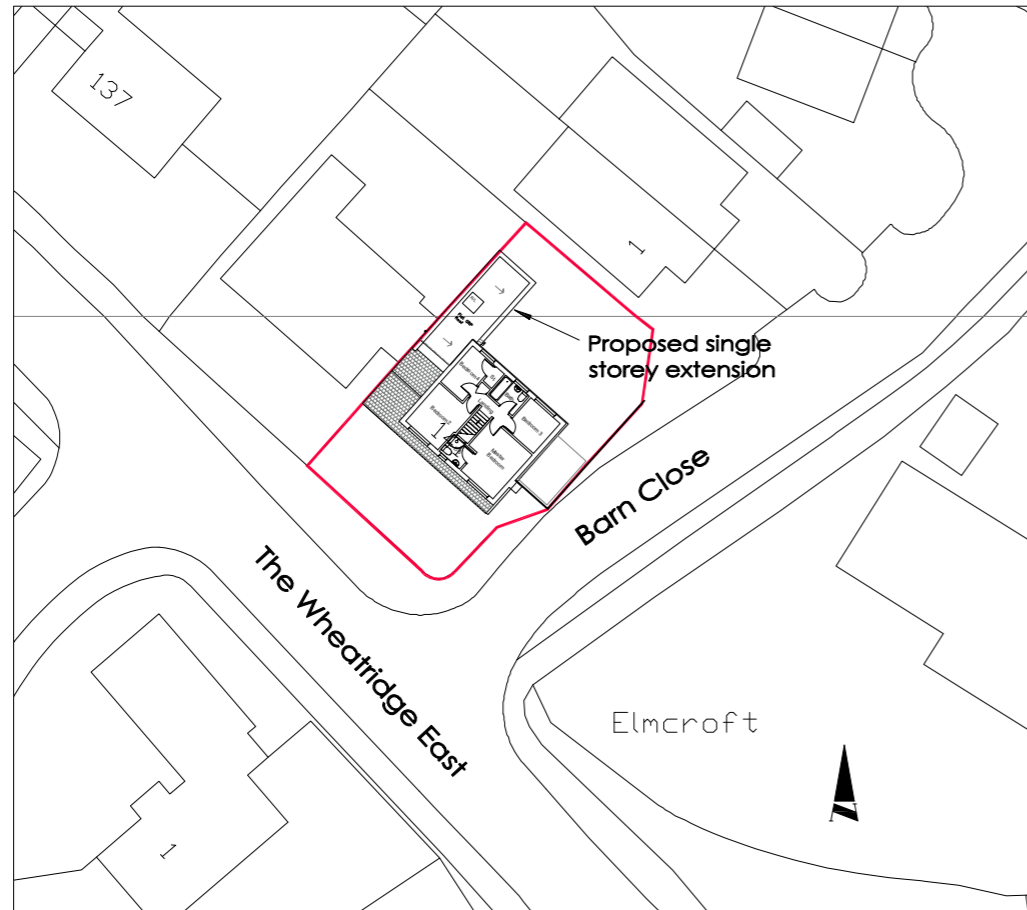

Block Plan (Proposed)
Scale 1:500

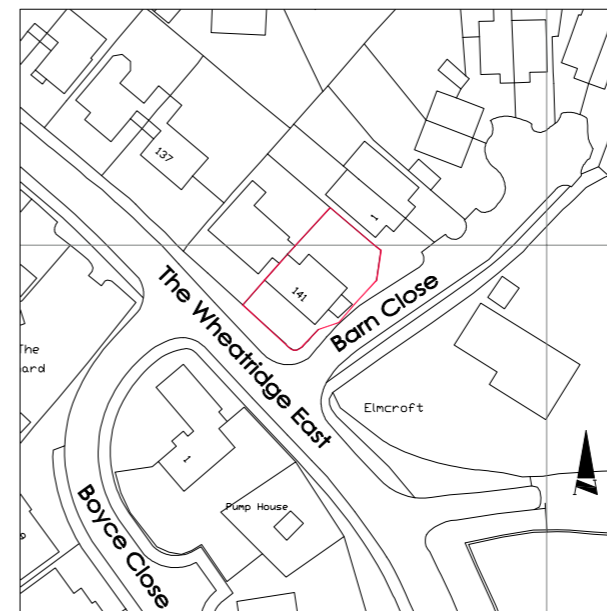

Location Plan (Existing)
Scale 1:1250

REV REVISION DATE

project
**Single storey side/rear extension,
141 The Wheatridge East,
Upton St Leonards,
Gloucester GL4 5JZ**

client
**Mrs S.Scott,
141 The Wheatridge East,
Upton St Leonards,
Gloucester GL4 5JZ**

drawing
Location and Block Plan
status
Planning


date; 21/10/21

scale; 1:100@A3


drawing no.

211021/PL/001

Do not scale from this drawing.
All information shown is copyright of eA.

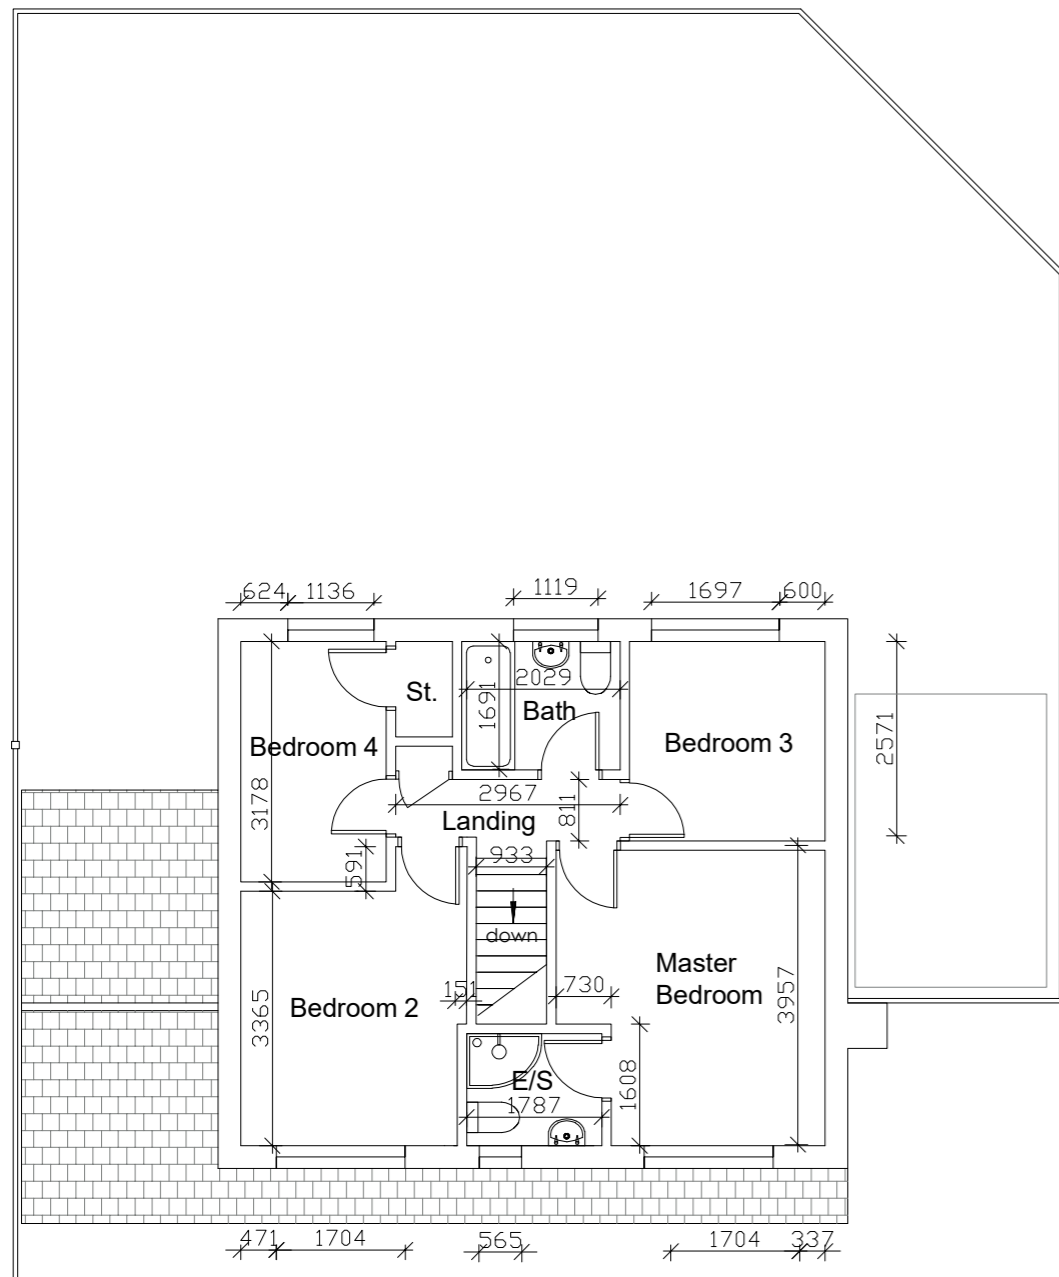

First Floor Plan Existing

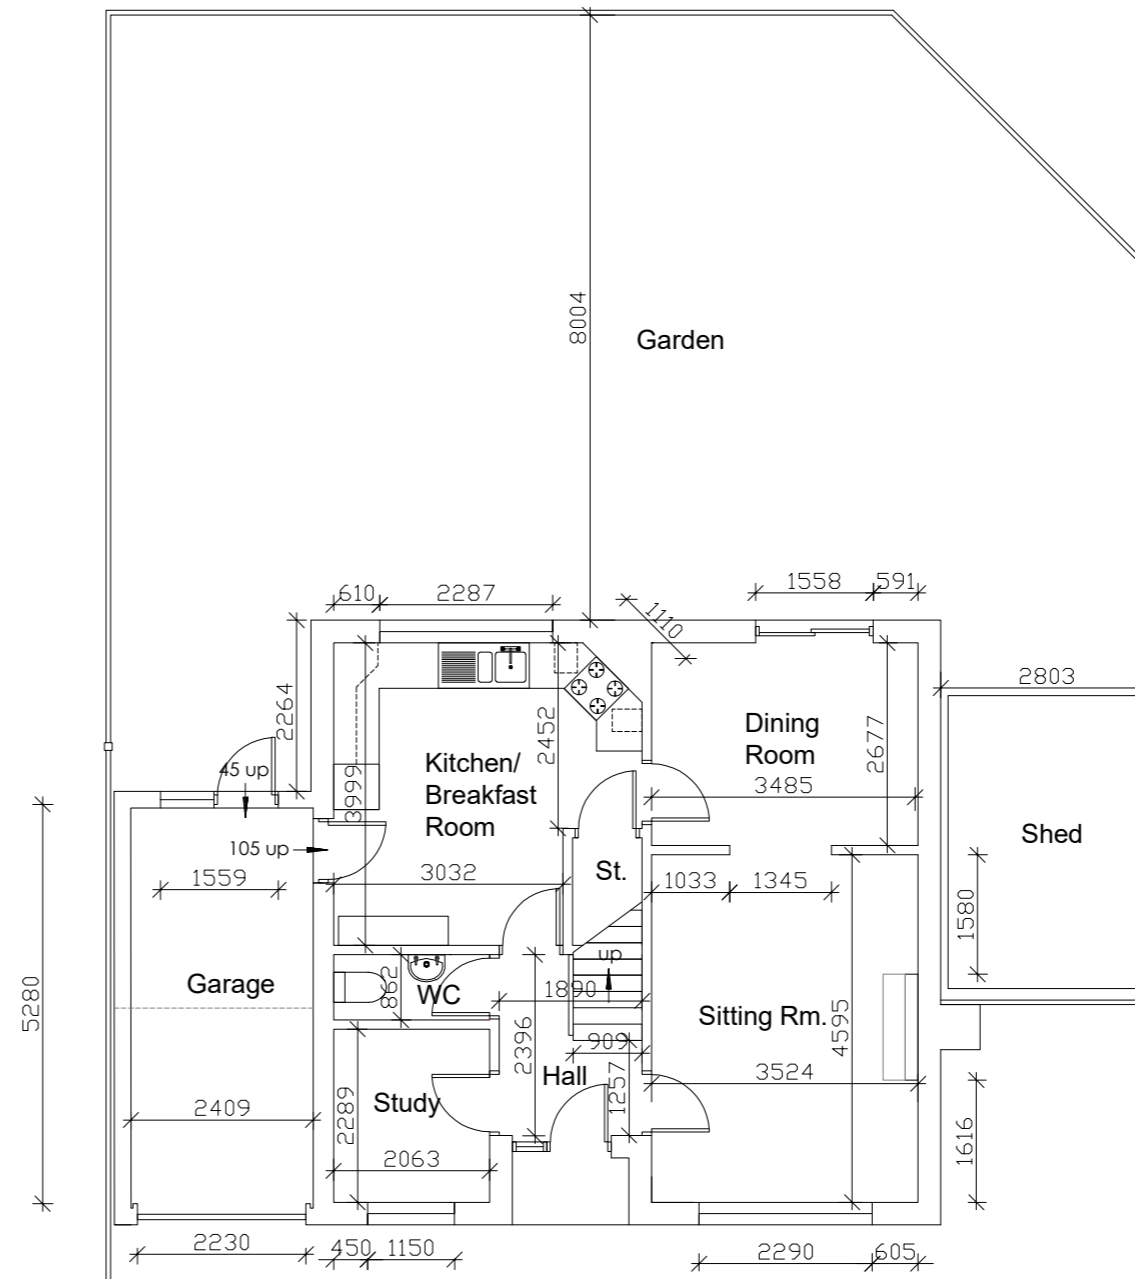

Ground Floor Plan Existing

REV	REVISION	DATE

project
**Single storey side/rear extension,
141 The Wheatridge East,
Upton St Leonards,
Gloucester GL4 5JZ**

client
**Mrs S.Scott,
141 The Wheatridge East,
Upton St Leonards,
Gloucester GL4 5JZ**

drawing
Existing Plans

status

Planning

date; 21/10/21


scale; 1:100@A3

drawing no.


211021/PL/002



Front (South West) Elevation Existing

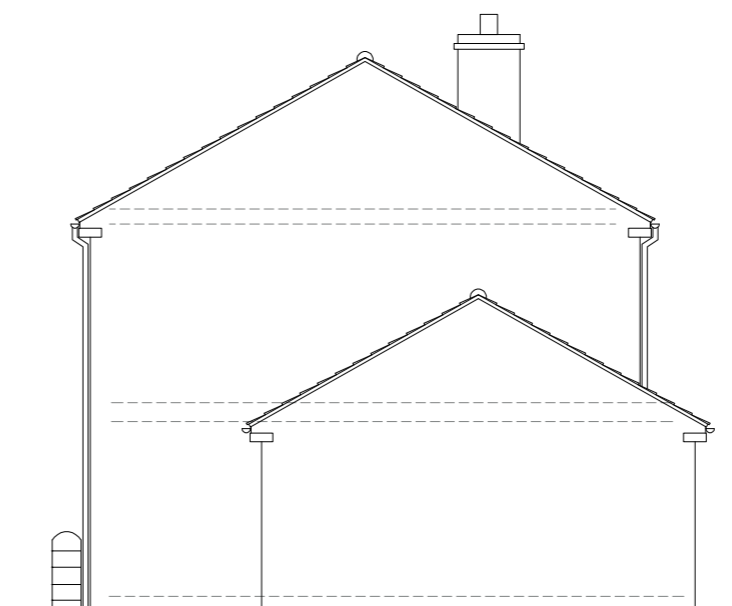

Side (North West) Elevation Existing

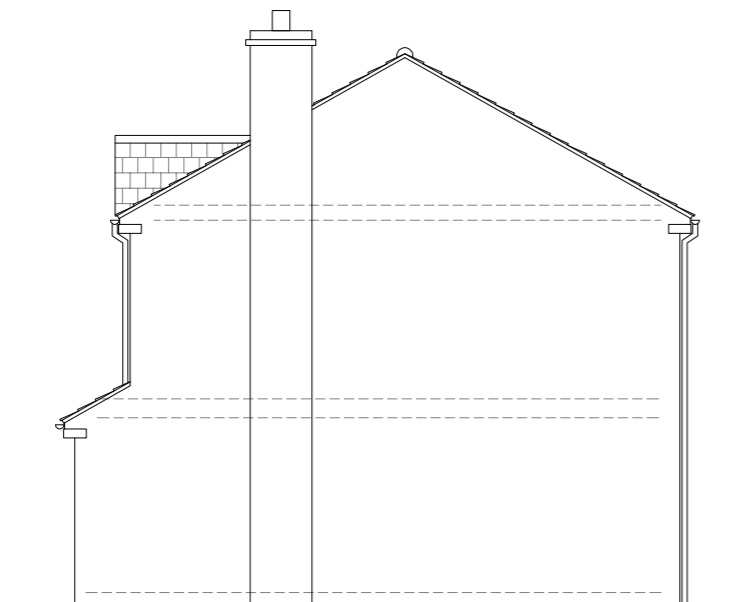

Side (South East) Elevation Existing



Rear (North East) Elevation Existing

REV	REVISION	DATE
-----	----------	------

project

**Single storey side/rear extension,
141 The Wheatridge East,
Upton St Leonards,
Gloucester GL4 5JZ**

client

**Mrs S.Scott,
141 The Wheatridge East,
Upton St Leonards,
Gloucester GL4 5JZ**

drawing

Existing Elevations

status

Planning


date; 21/10/21

scale; 1:100@A3


drawing no.

211021/PL/003

Do not scale from this drawing.
All information shown is copyright of eA.

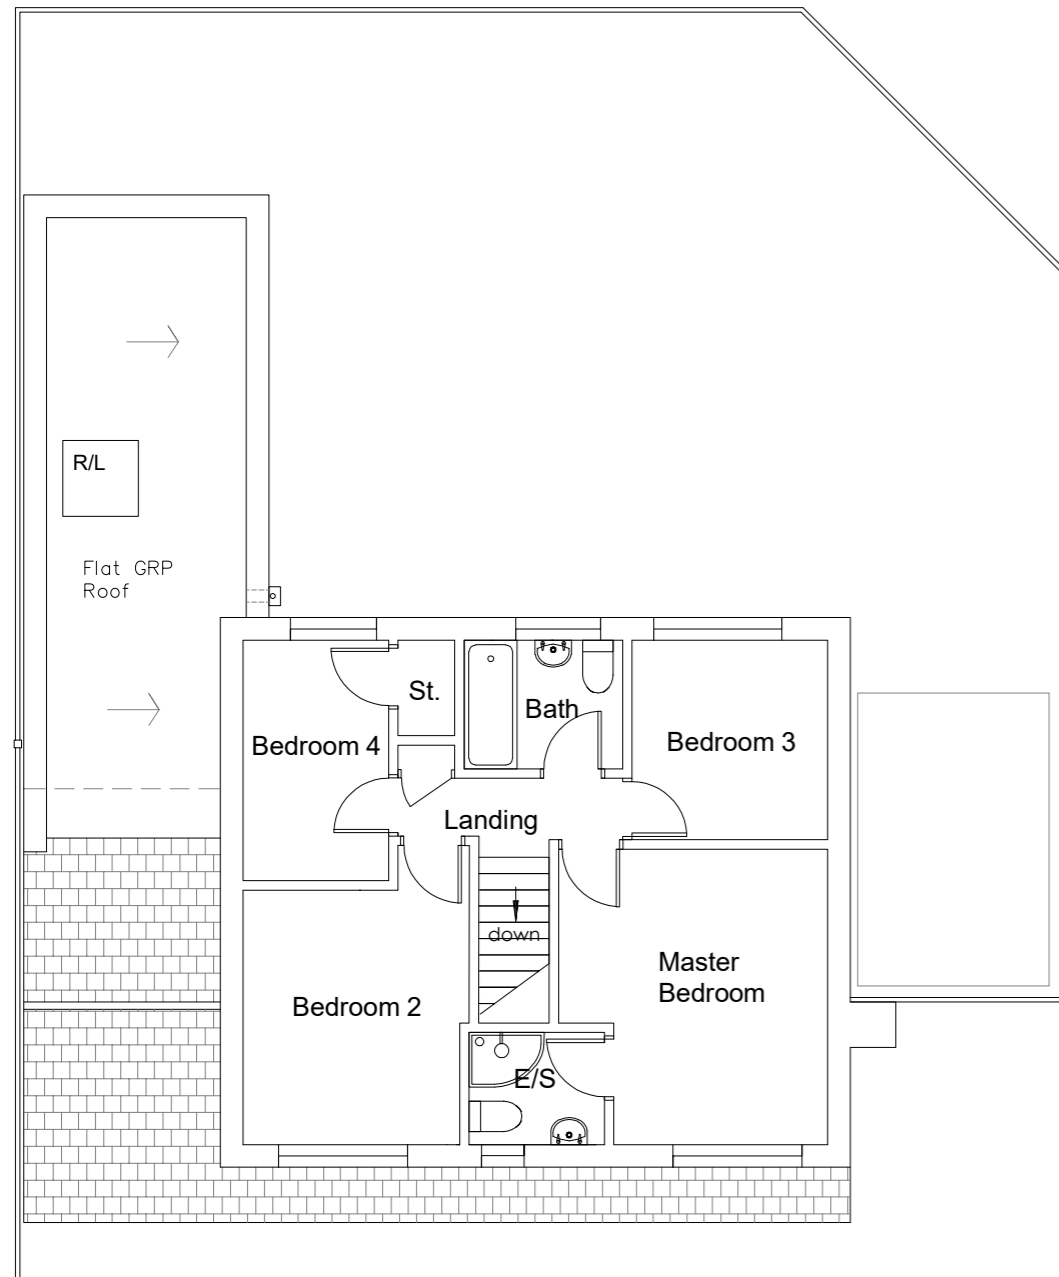

First Floor Plan Proposed

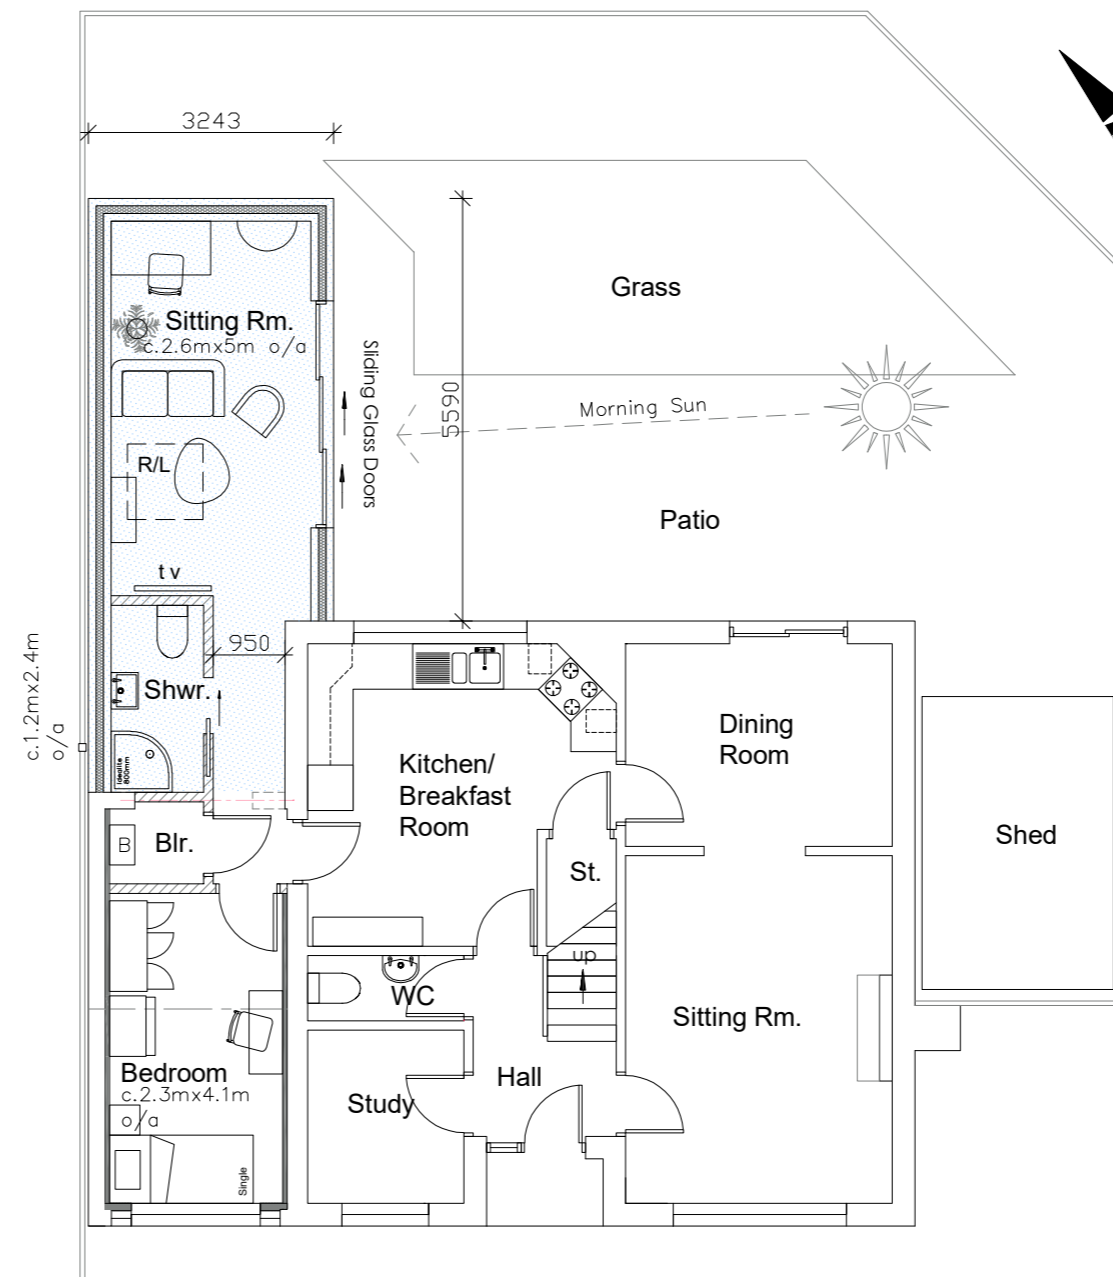

Ground Floor Plan Proposed

REV	REVISION	DATE

project
**Single storey side/rear extension,
141 The Wheatridge East,
Upton St Leonards,
Gloucester GL4 5JZ**

client
**Mrs S.Scott,
141 The Wheatridge East,
Upton St Leonards,
Gloucester GL4 5JZ**

drawing
Proposed Plans
status
Planning

date; 21/10/21
scale; 1:100@A3

drawing no.
211021/PL/004


Do not scale from this drawing.
All information shown is copyright of eA.

Materials:

1. Insulated cavity walls with Bradstone facings to match existing.
2. PP coated 'Click-Fix' aluminium coping system by Guttercrest Ltd., Col: Slate Grey on parapet walls around 'warm' flat GRP roof laid to nom. fall.
3. Lindab galvanised steel Small Rectangular Hopper (VATKR) and square section downpipe, taken to b.i.g. and new soakaway in garden.
4. PP coated double-glazed aluminium sliding doors, Col: Slate Grey RAL 7015.
5. Brown uPVC casement window to match existing (Nom.1700w x1130h).
6. Opening for garage door to be built-up in insulated cavity walls with Bradstone facings to match existing.




Front (South West) Elevation Proposed

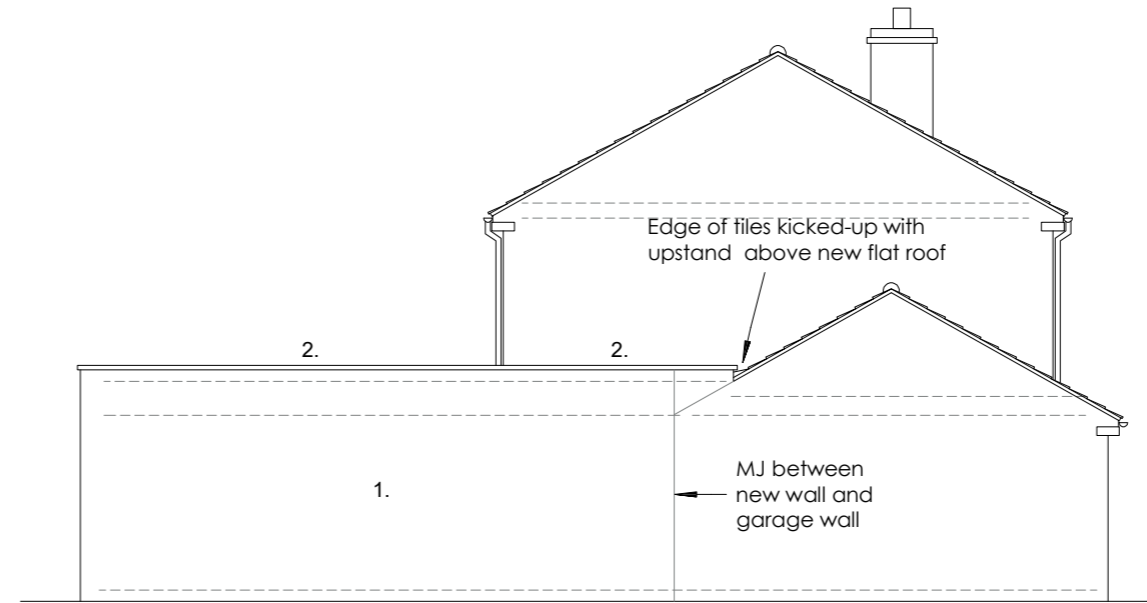

Side (North West) Elevation Proposed



Rear (North East) Elevation Proposed

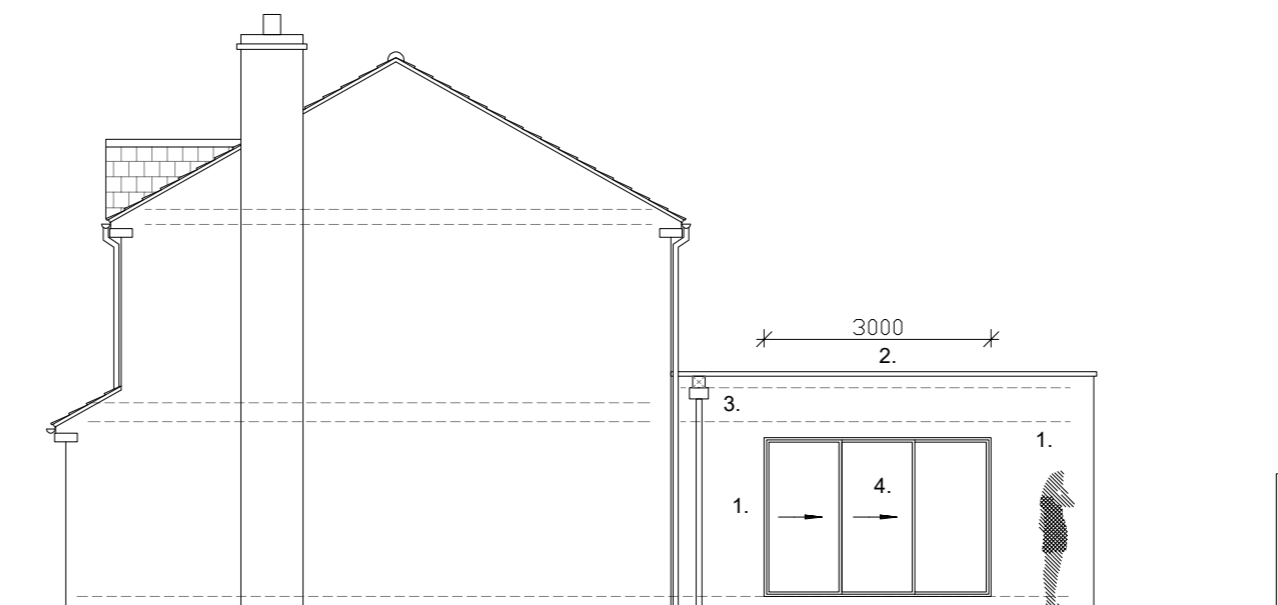

Side (South East) Elevation Proposed

REV	REVISION	DATE

project
**Single storey side/rear extension,
141 The Wheatridge East,
Upton St Leonards,
Gloucester GL4 5JZ**

client
**Mrs S.Scott,
141 The Wheatridge East,
Upton St Leonards,
Gloucester GL4 5JZ**

drawing
Proposed Elevations

status
Planning
date; 21/10/21
scale; 1:100@A3
drawing no.

211021/PL/005


Do not scale from this drawing.
All information shown is copyright of eA.



Front View



Garage to be converted

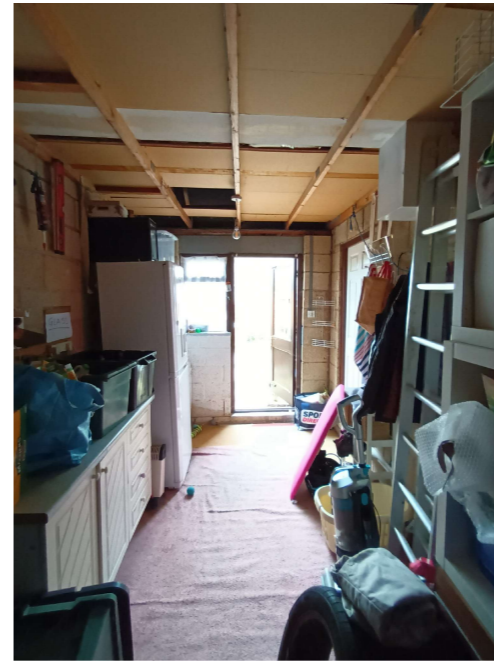

Garage Interior



Rear Garden: View from the east



Rear View of Garage



Proposed Rear Extension from the east



Proposed Rear Extension from the north

extend Architecture

7 Wistley Road
Charlton Kings
Cheltenham GL52 6EE

w: www.extendarchitecture.co.uk

REV REVISION DATE

project
**Single storey side/rear extension,
141 The Wheatridge East,
Upton St Leonards,
Gloucester GL4 5JZ**

client
**Mrs S.Scott,
141 The Wheatridge East,
Upton St Leonards,
Gloucester GL4 5JZ**

drawing
Site Photos and 3D sketch views

status

Planning

date; 21/10/21

scale; NTS

drawing no.

211021/PL/006

Do not scale from this drawing.
All information shown is copyright of eA.