


All dimensions to be checked on site by contractor prior to preparation of shop drawings and commencement of work on site.

Do not scale from this drawing.

This drawing and the copyrights and patents therein are the property of Apex Architecture and may not be used or reproduced without consent.

This drawing is to be read in conjunction with all relevant consultant's drawings/documents and any discrepancies or variations are to be notified to Apex Architecture before the affected work commences.

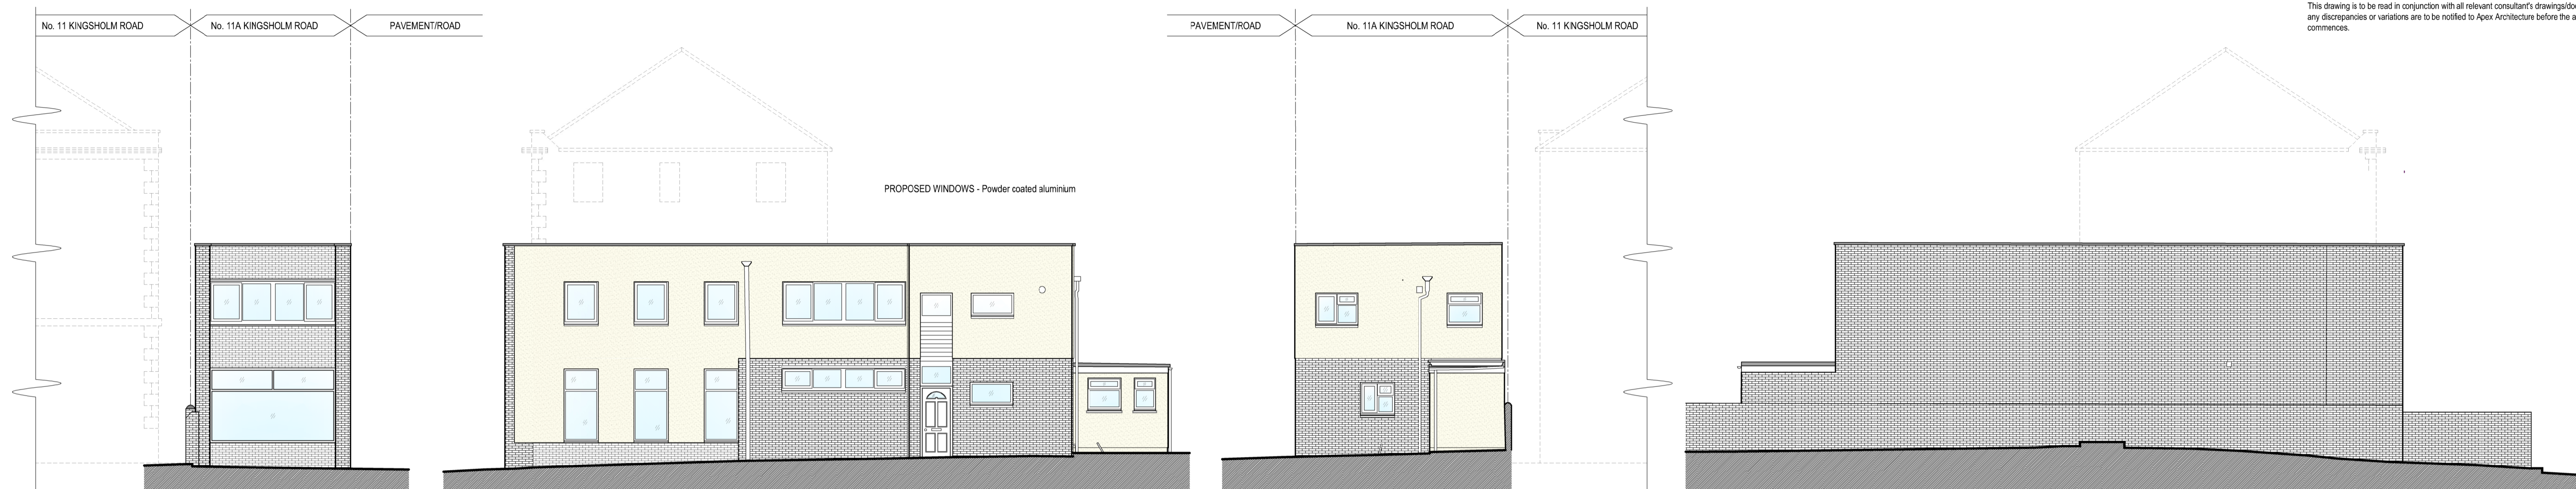


FRONT ELEVATION EAST


SIDE ELEVATION NORTH

REAR ELEVATION WEST



SIDE ELEVATION SOUTH

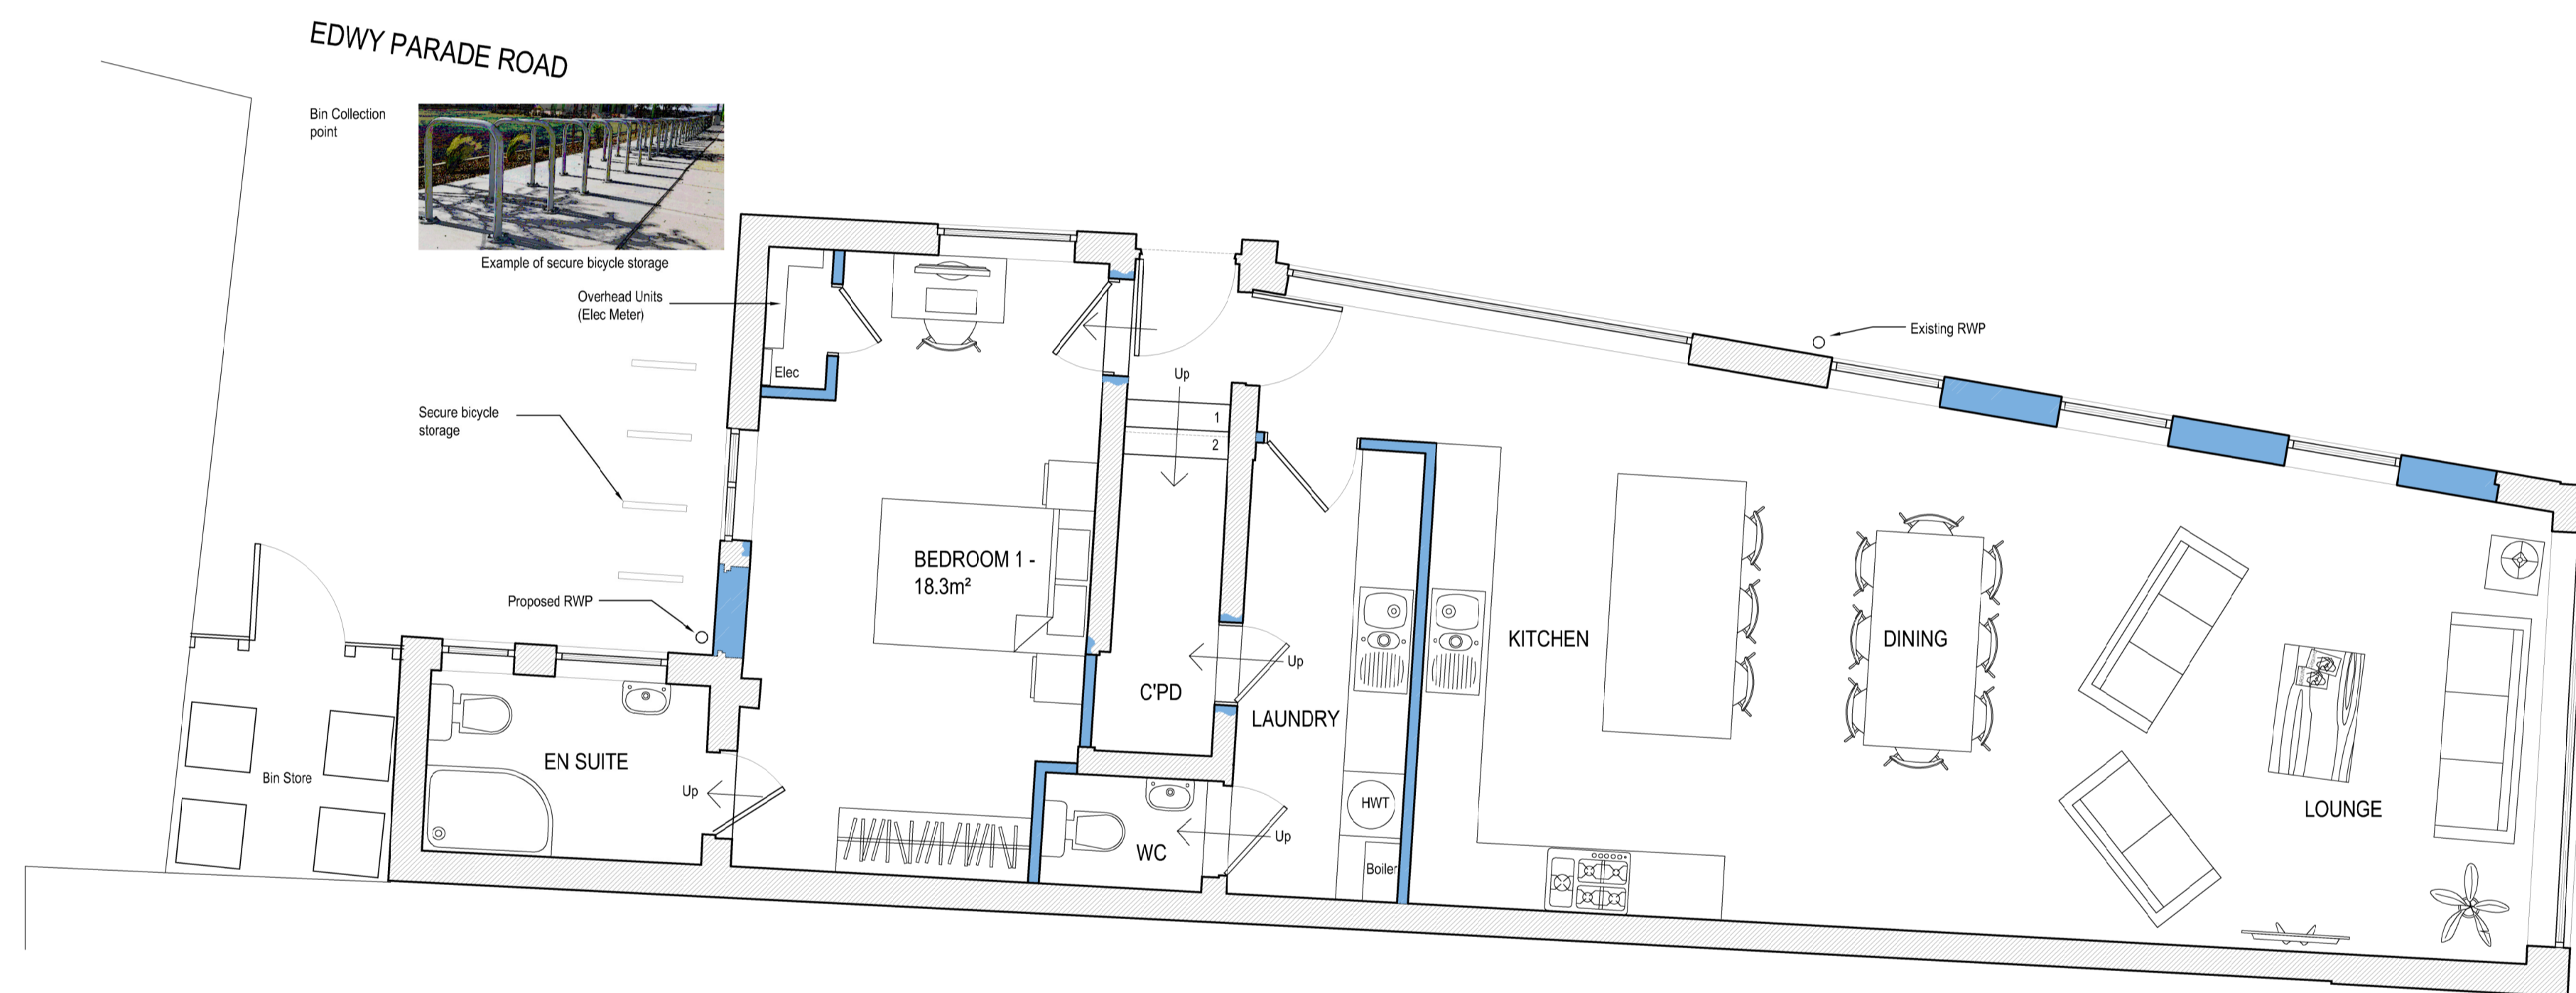

GROUND FLOOR

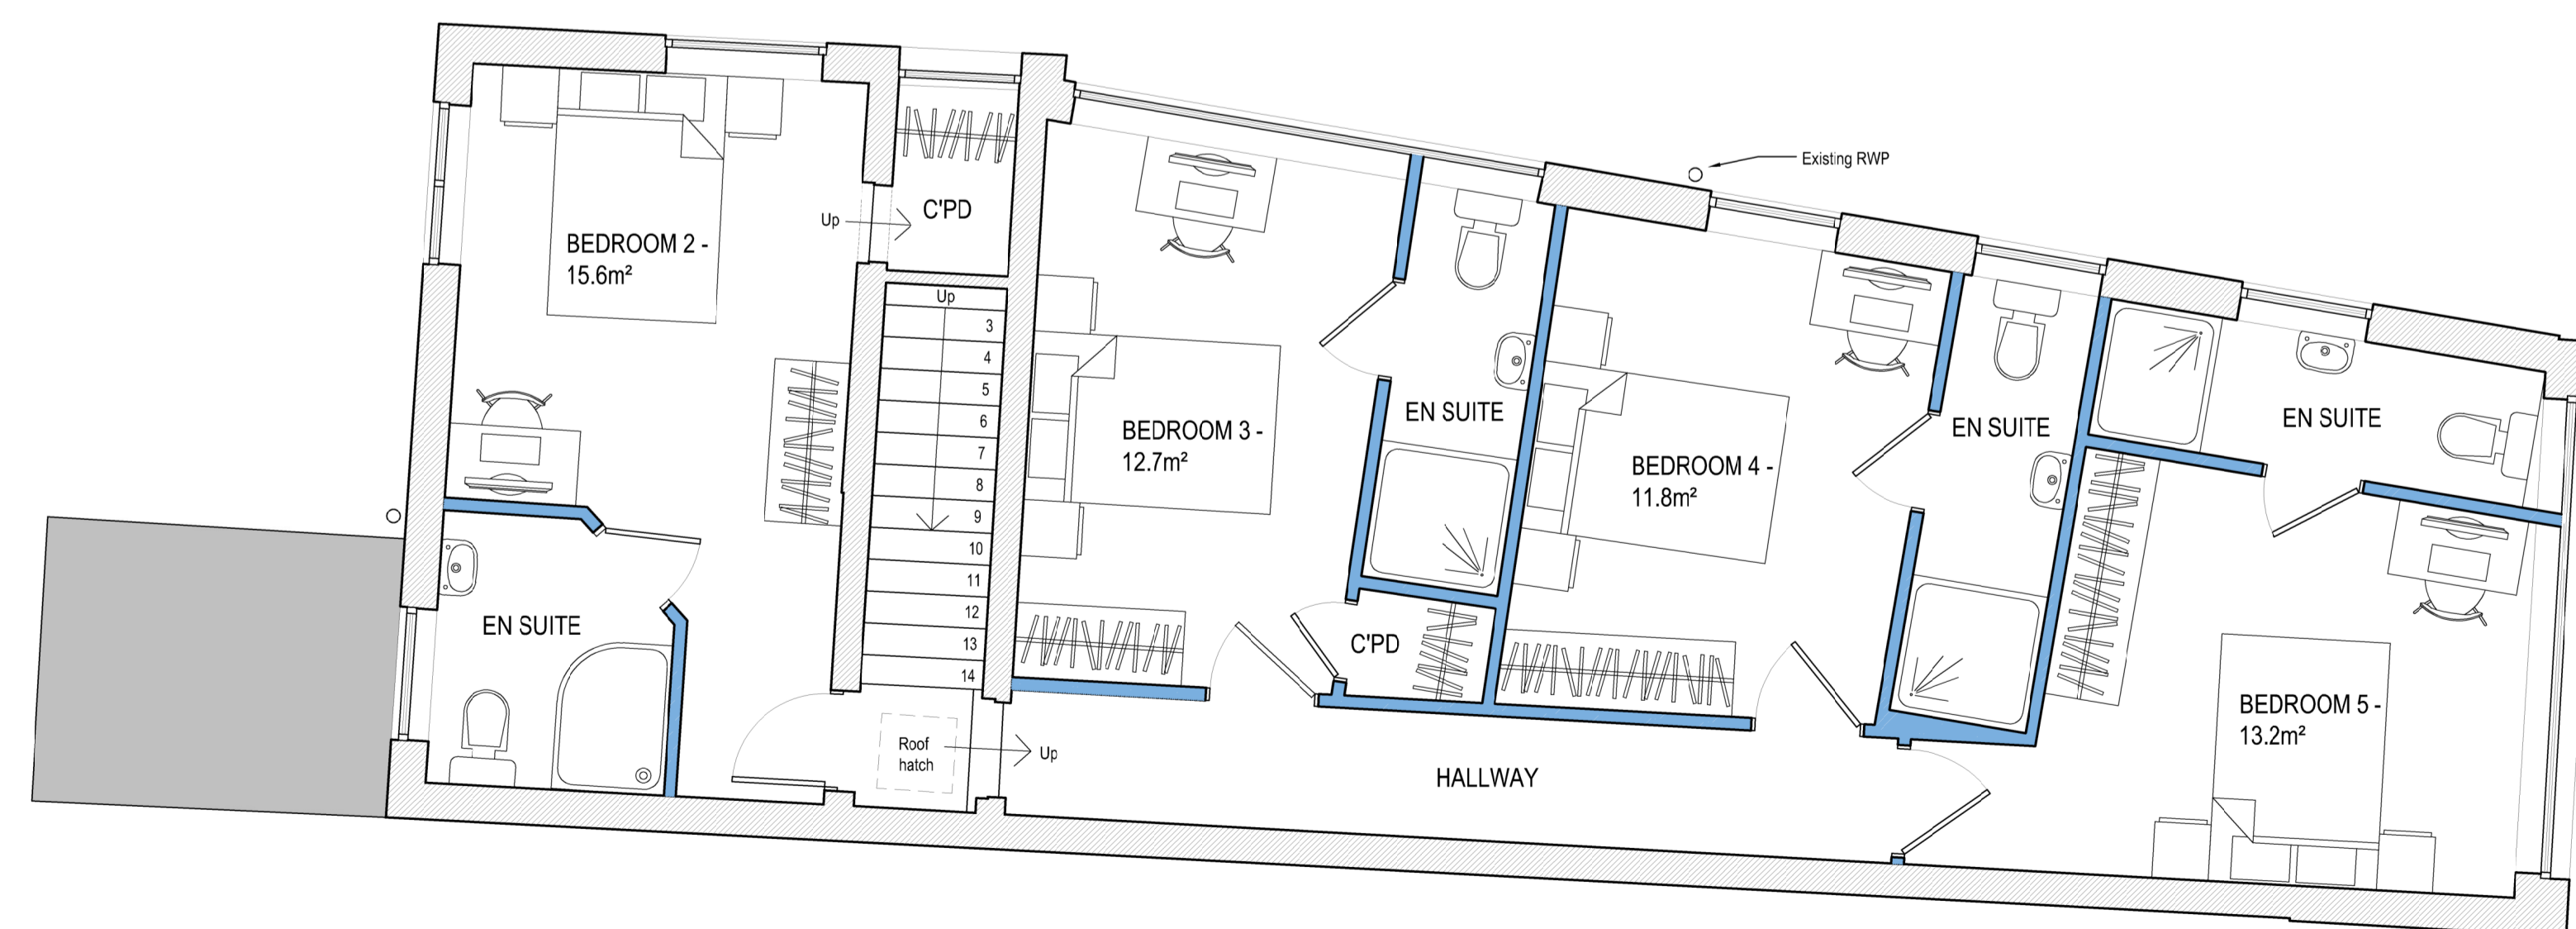

FIRST FLOOR

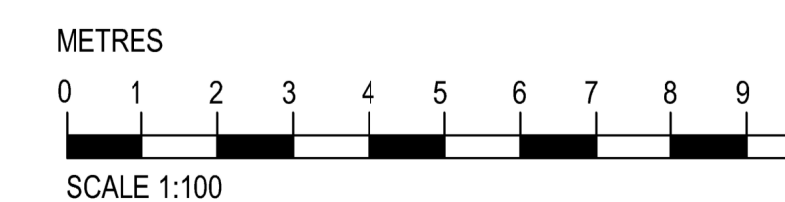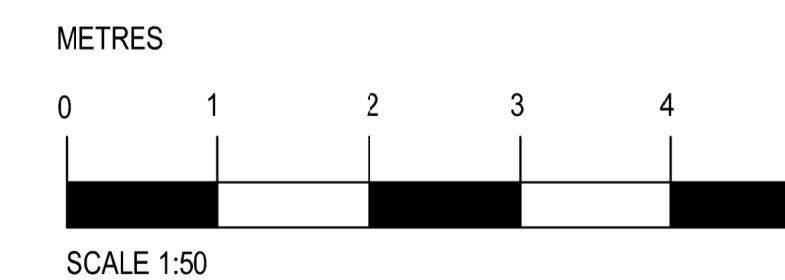

Revision	Date	Description	Drawn by	Checked by
A	16.06.2022	Material legend added	CDV	
B	28.07.2022	Client amendments	TWB	
C	16.08.2022	Client amendments	TWB	
D	27.09.2022	Bin & Cycle storage added	CDV	
E	11.11.2022	Window material added	CDV	



Oak House, Aylburton, Gloucestershire. GL15 6ST
Wyastone Business Park, Monmouth. NP25 3SR
The Site, 24 Chosen View Rd, Cheltenham. GL51 9LT

Client: Metier Homes Ltd

Project: 11a Kingsholm Road
Gloucester
GL1 3AY

Title: Proposed Drawing

Job No.	Drawing No.	Revision
CH102kr	200	E
Scale	Issue	Date
1:50 & 1:100 @A1	Planning	May 2022

www.apexarchitectureltd.com enquire@apexarchitectureltd.com