

A

B

C

D

E


F

G

H

I

J

 

100mm When Printed on A3 Paper

Change History

1	17.07.22	Initial Release
2	28.09.22	Correction to Drawing Scale
3	07.10.22	Re assign East/West views. Add previously omitted windows to Proposed East Elevation
4	12.10.22	Remove kitchen from proposal - facility to be provided from main dwelling
5	18.10.22	Add dimensions to block plan. Add dimensions to bungalow. Change materials
6	31.10.22	Specifying obscured glass for 2 off windows on east elevation of proposed annexe
7	07.11.22	Removal of 2 off windows from east elevation

1

2

3

4

5

6


7

8

9


10

⑥ ③

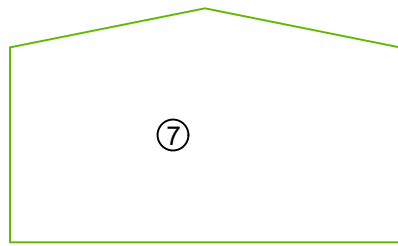


⑦

③ Proposed East Elevation
Scale 1:100
When Printed on A3 Paper

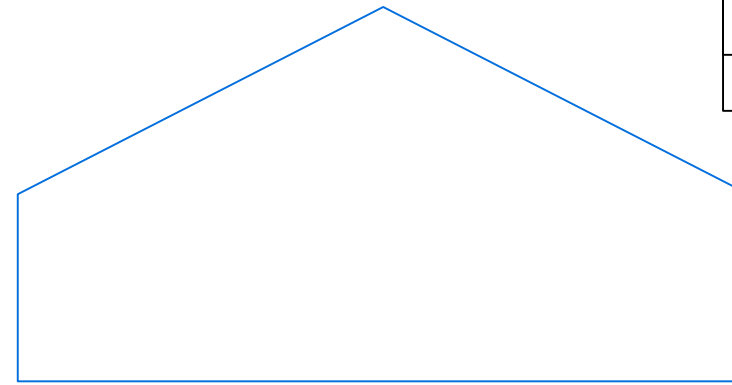

③ Proposed West Elevation
Scale 1:100
When Printed on A3 Paper

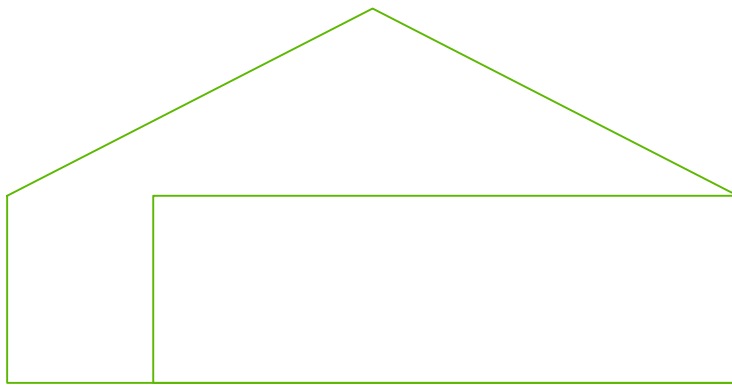


14,125

5,000


③

Drawing Number 302022/002a

Title	Proposed Views
Client	Melanie Pierce
	34 Lilliesfield Avenue
	Barnwood
	Glos
	GL3 3AQ
Drawn	N Marks
Issue	7 07.11.22

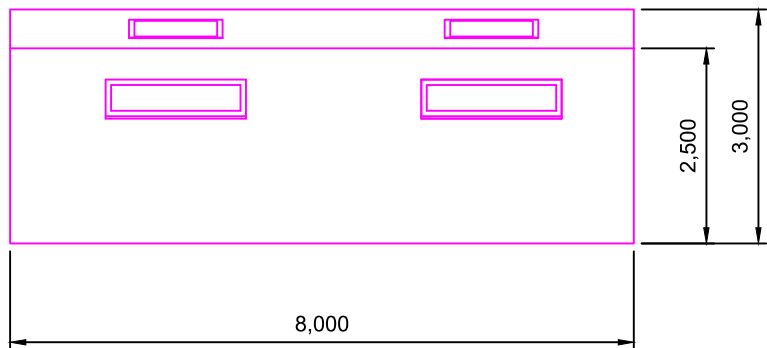

Proposed South Elevation
Scale 1:100
When Printed on A3 Paper

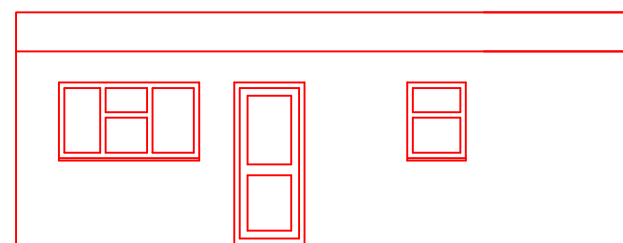

Proposed North Elevation
Scale 1:100
When Printed on A3 Paper