




0 1 2 3 4
 Scale in metres

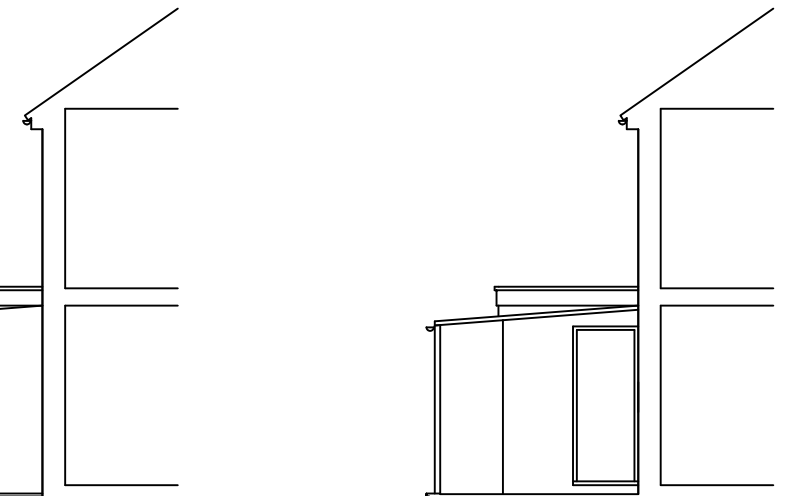


Side Elevation
 Elevations - scale 1:100


Rear Elevation

Side Elevation

Section

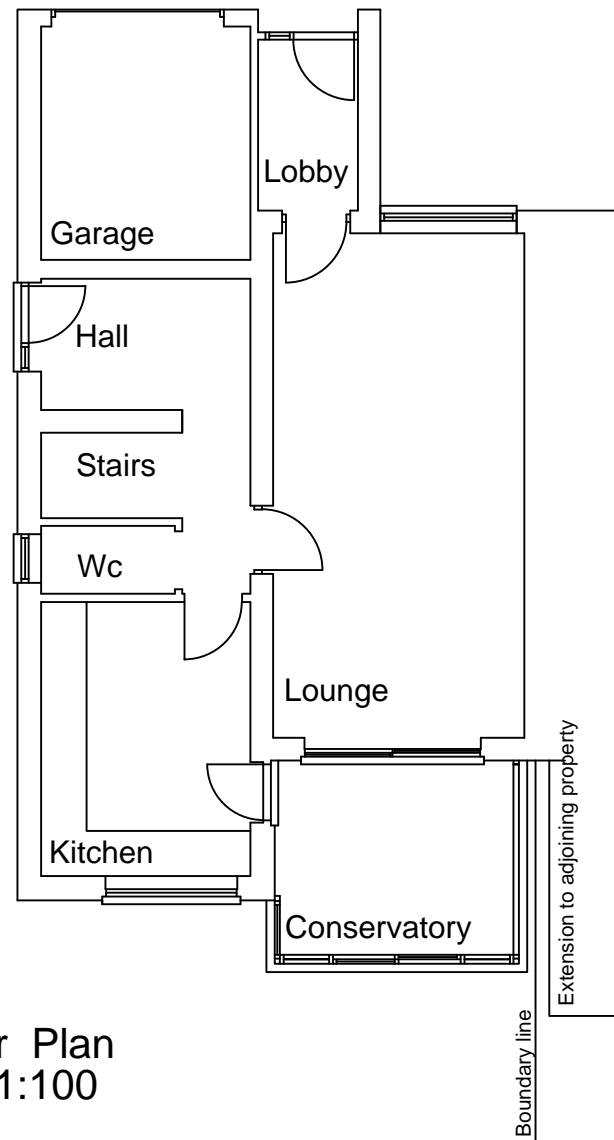


Ground Floor Plan
 Plan - scale 1:100

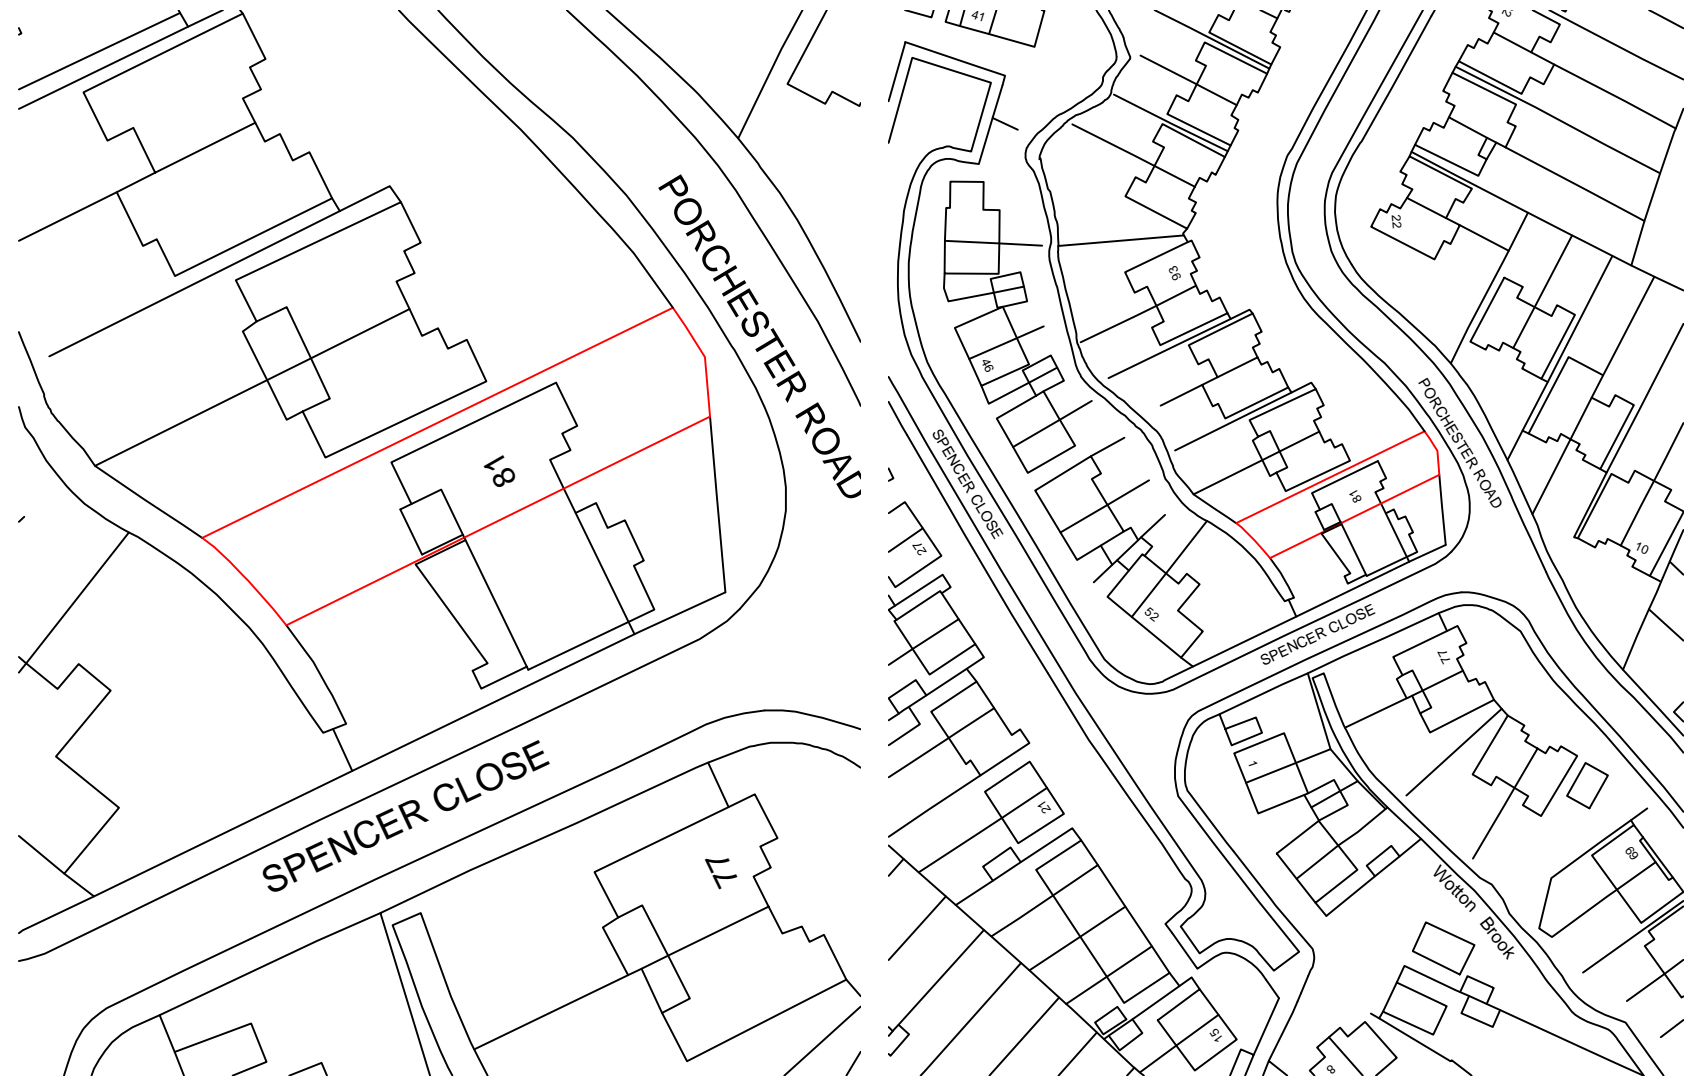

Existing Block Plan - scale 1:500

Location Plan - scale 1:1250

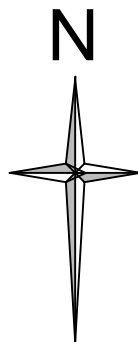

All figured dimensions to be checked on site before commencing work.
 No dimensions are to be scaled from this drawing.
 This drawing is to be used for Planning Permission only.
 A3 drawing

Revision A - Sept 2022
 Ground floor plan added
 Scale highlighted
 Re: Validation Officers Requirements

Project
 Survey of 81 Porchester Road, Hucclecote
 Gloucester, Gloucestershire, GL3 3DY

Date Aug 2022	Scale as shown
Drawing No. 22.08.01A	