

A

B

C


D

E

F

G


H

 

100mm When Printed on A3 Paper

Change History

1	17.07.22	Initial Release
2	28.09.22	Correction to Drawing Scale
3	07.10.22	Re assign East/West views. Add previously omitted windows to Proposed East Elevation
4	12.10.22	Remove kitchen from proposal - facility to be provided from main dwelling

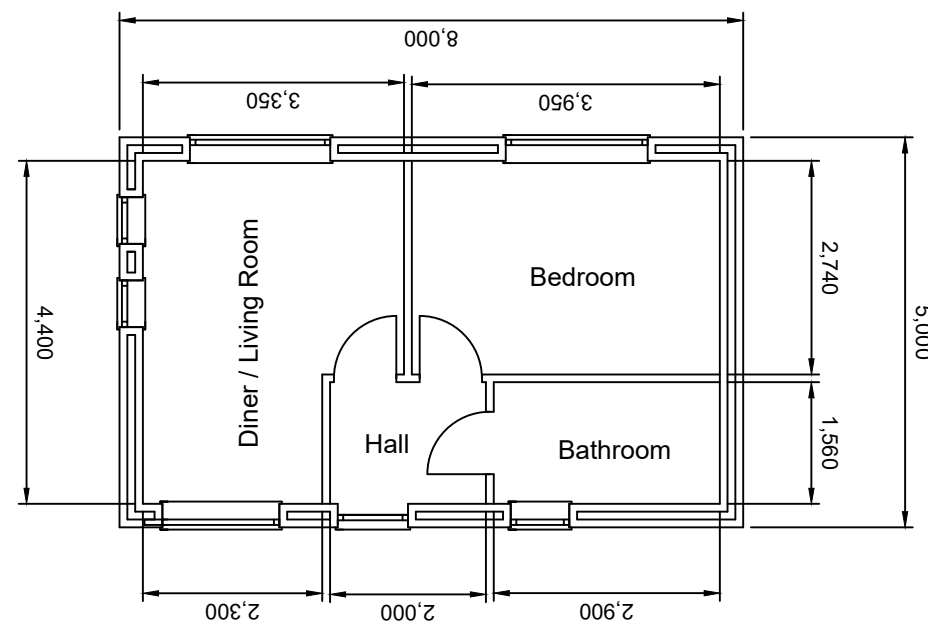

Proposed Ground Floor Plan
Scale 1:100
When Printed on A3 Paper

Drawing Number 302022/005

Title Existing and Proposed Floor Plans

Client Melanie Pierce

34 Lilliesfield Avenue

Barnwood

Glos

GL3 3AQ

Drawn N Marks

Issue 4 12.10.22