


This drawing is the copyright of AGS Development Consultants and should not be reproduced in whole or in part or used in any manner whatsoever without their written permission.

Do Not scale off this drawing, use only figured dimensions and report any discrepancies or omissions immediately.

rev.	date	description
A	22/06/22	Layout and cladding altered.
B	05/08/22	Roof pitch altered.




Proposed Front Elevation

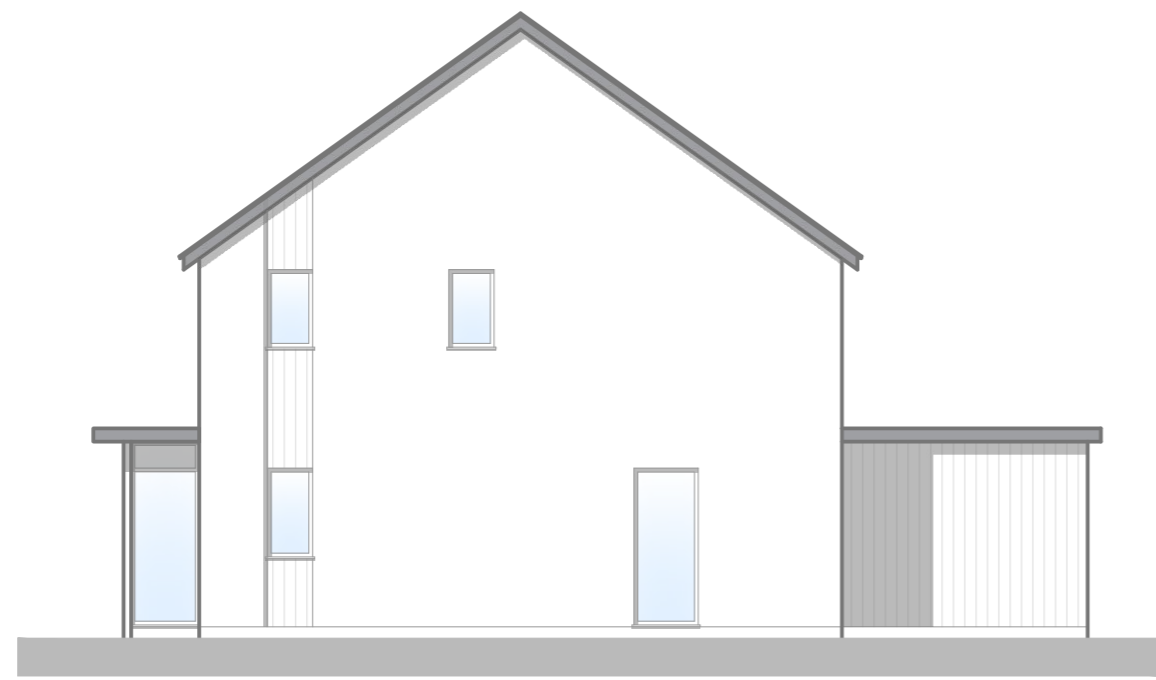

Proposed Side Elevation




Proposed Rear Elevation

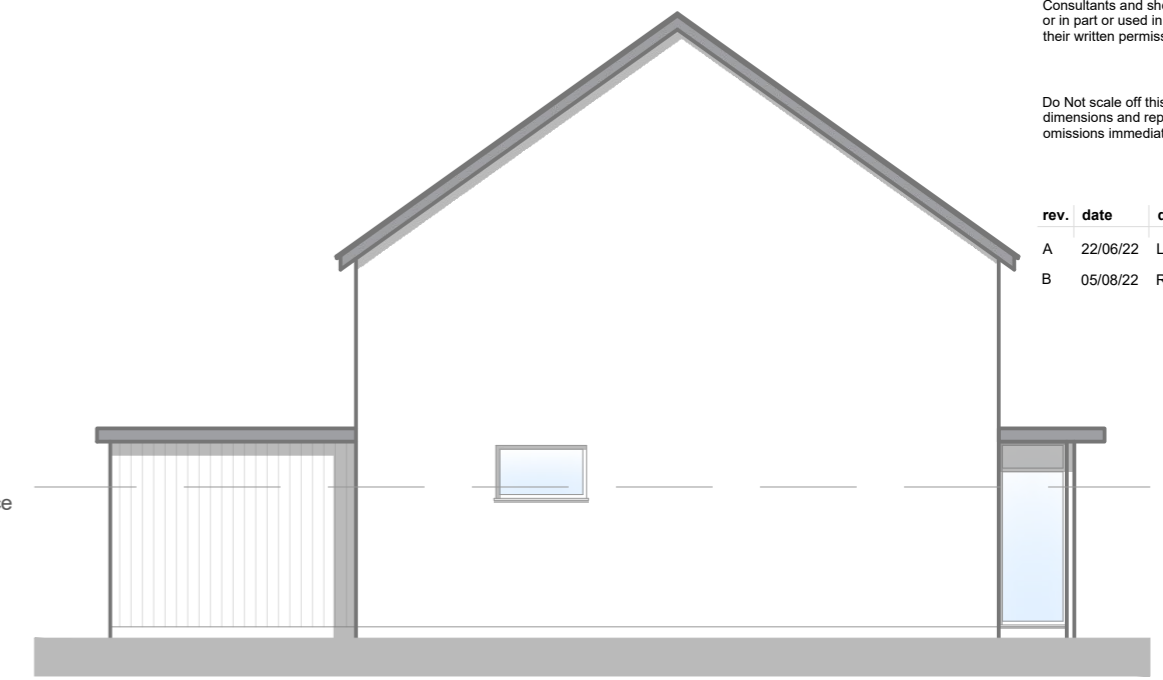


2m high boundary fence

Proposed Side Elevation

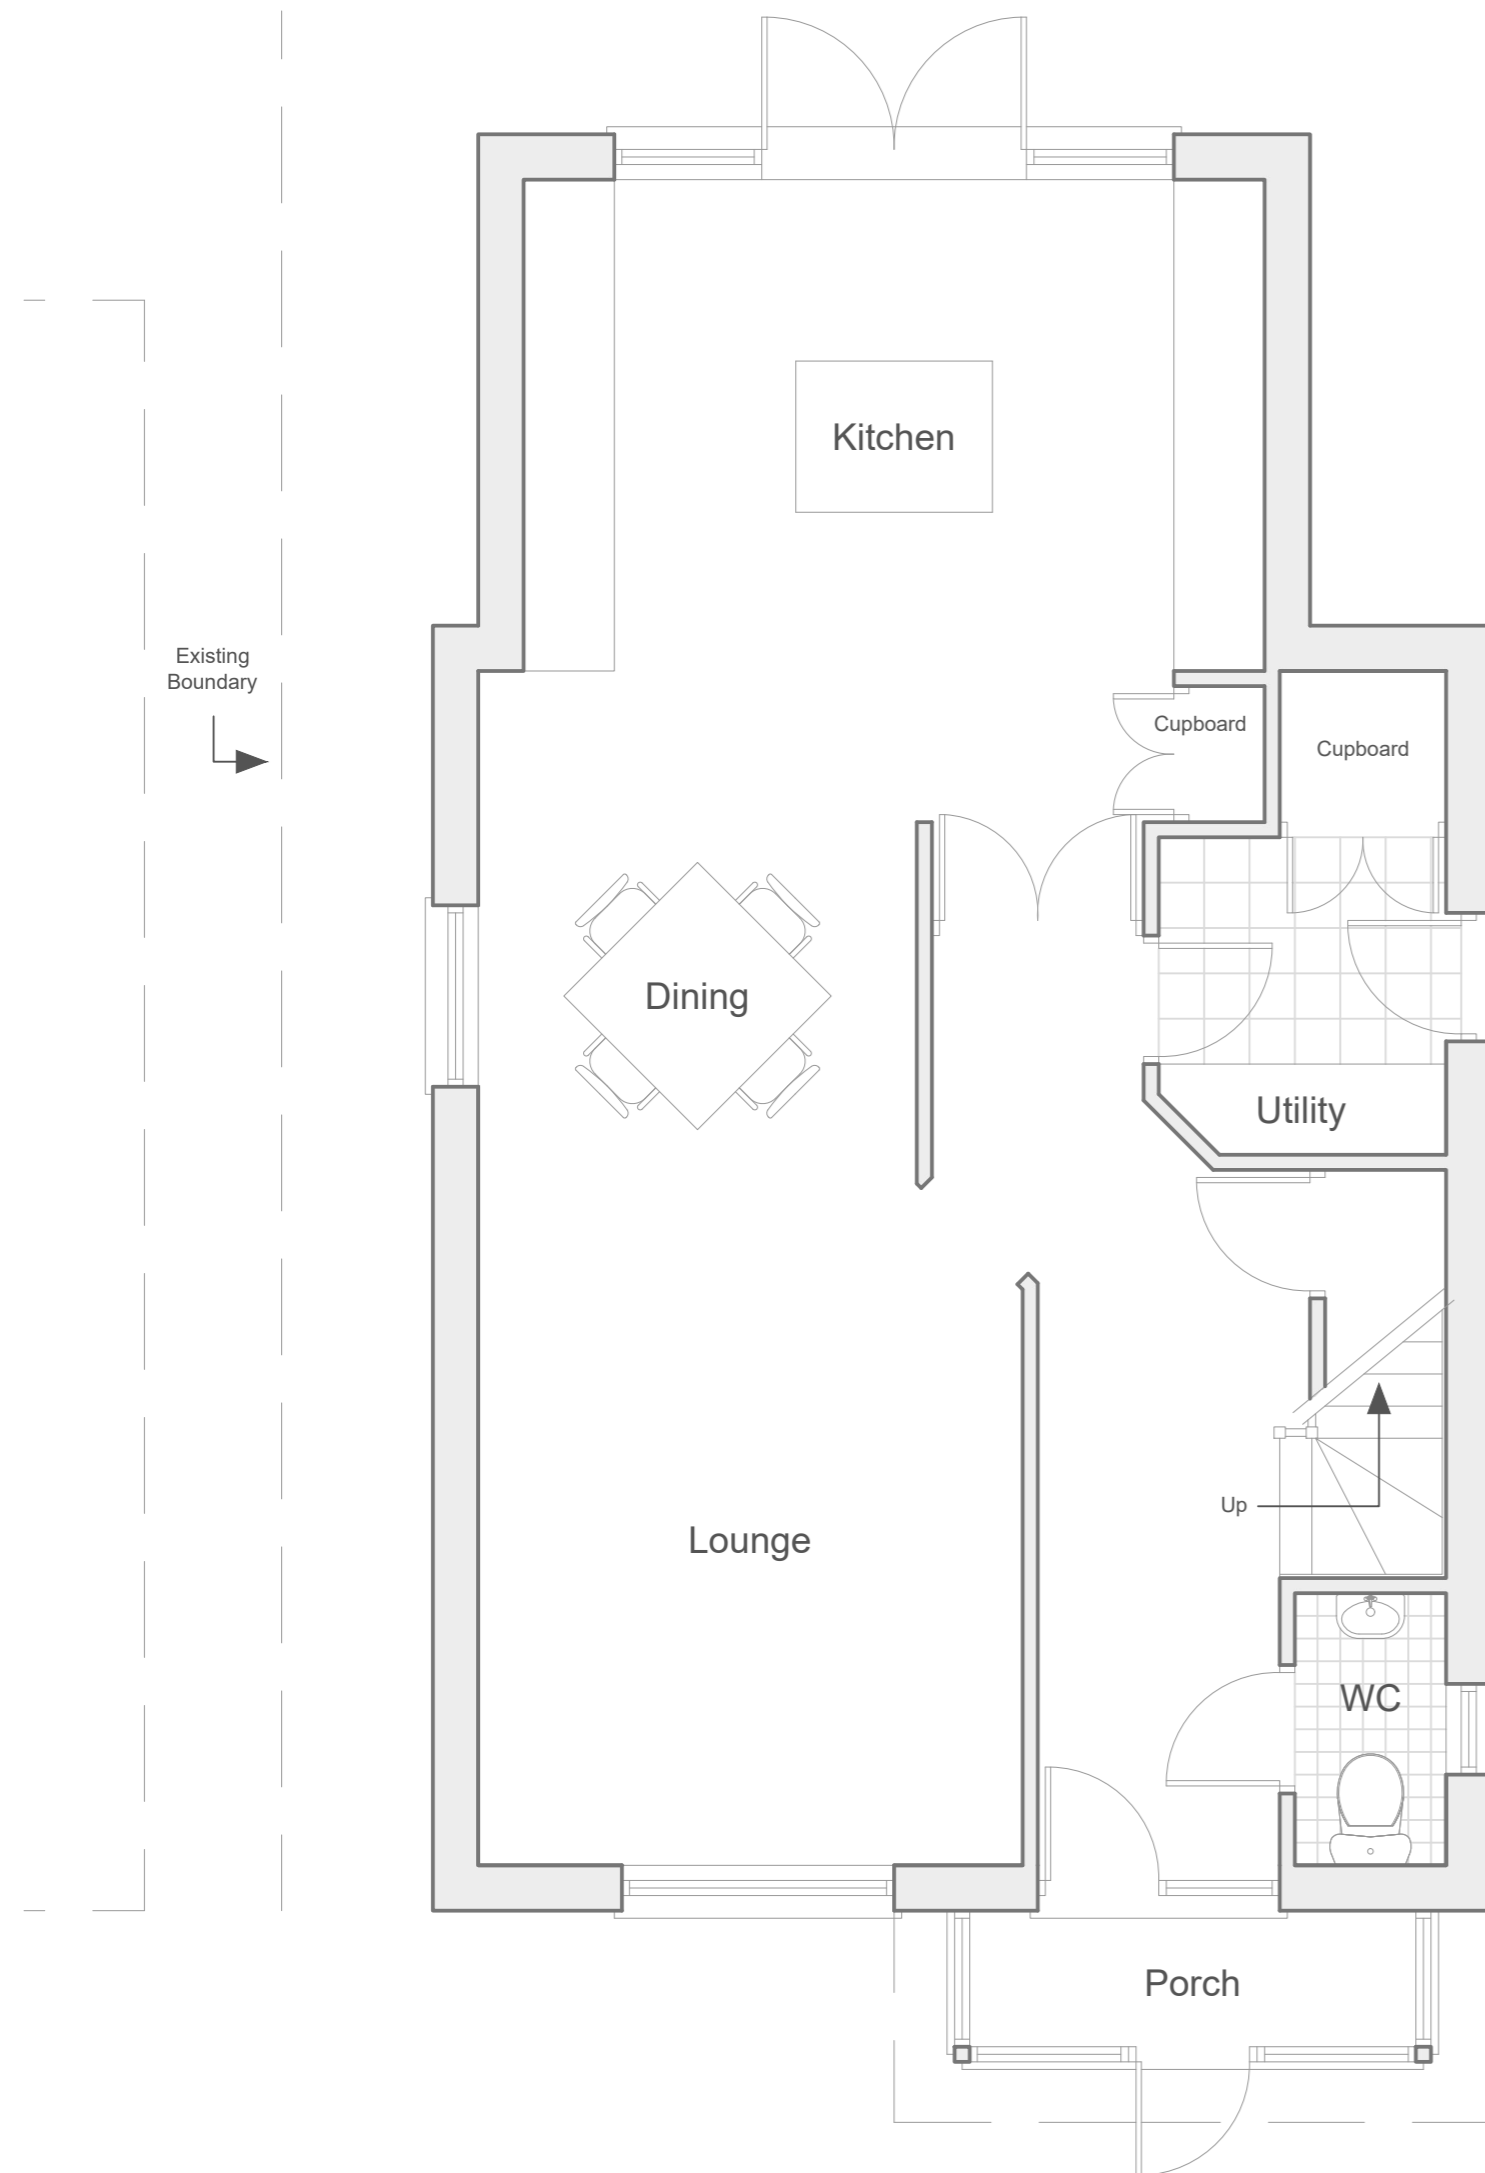

Proposed Ground Floor Plan

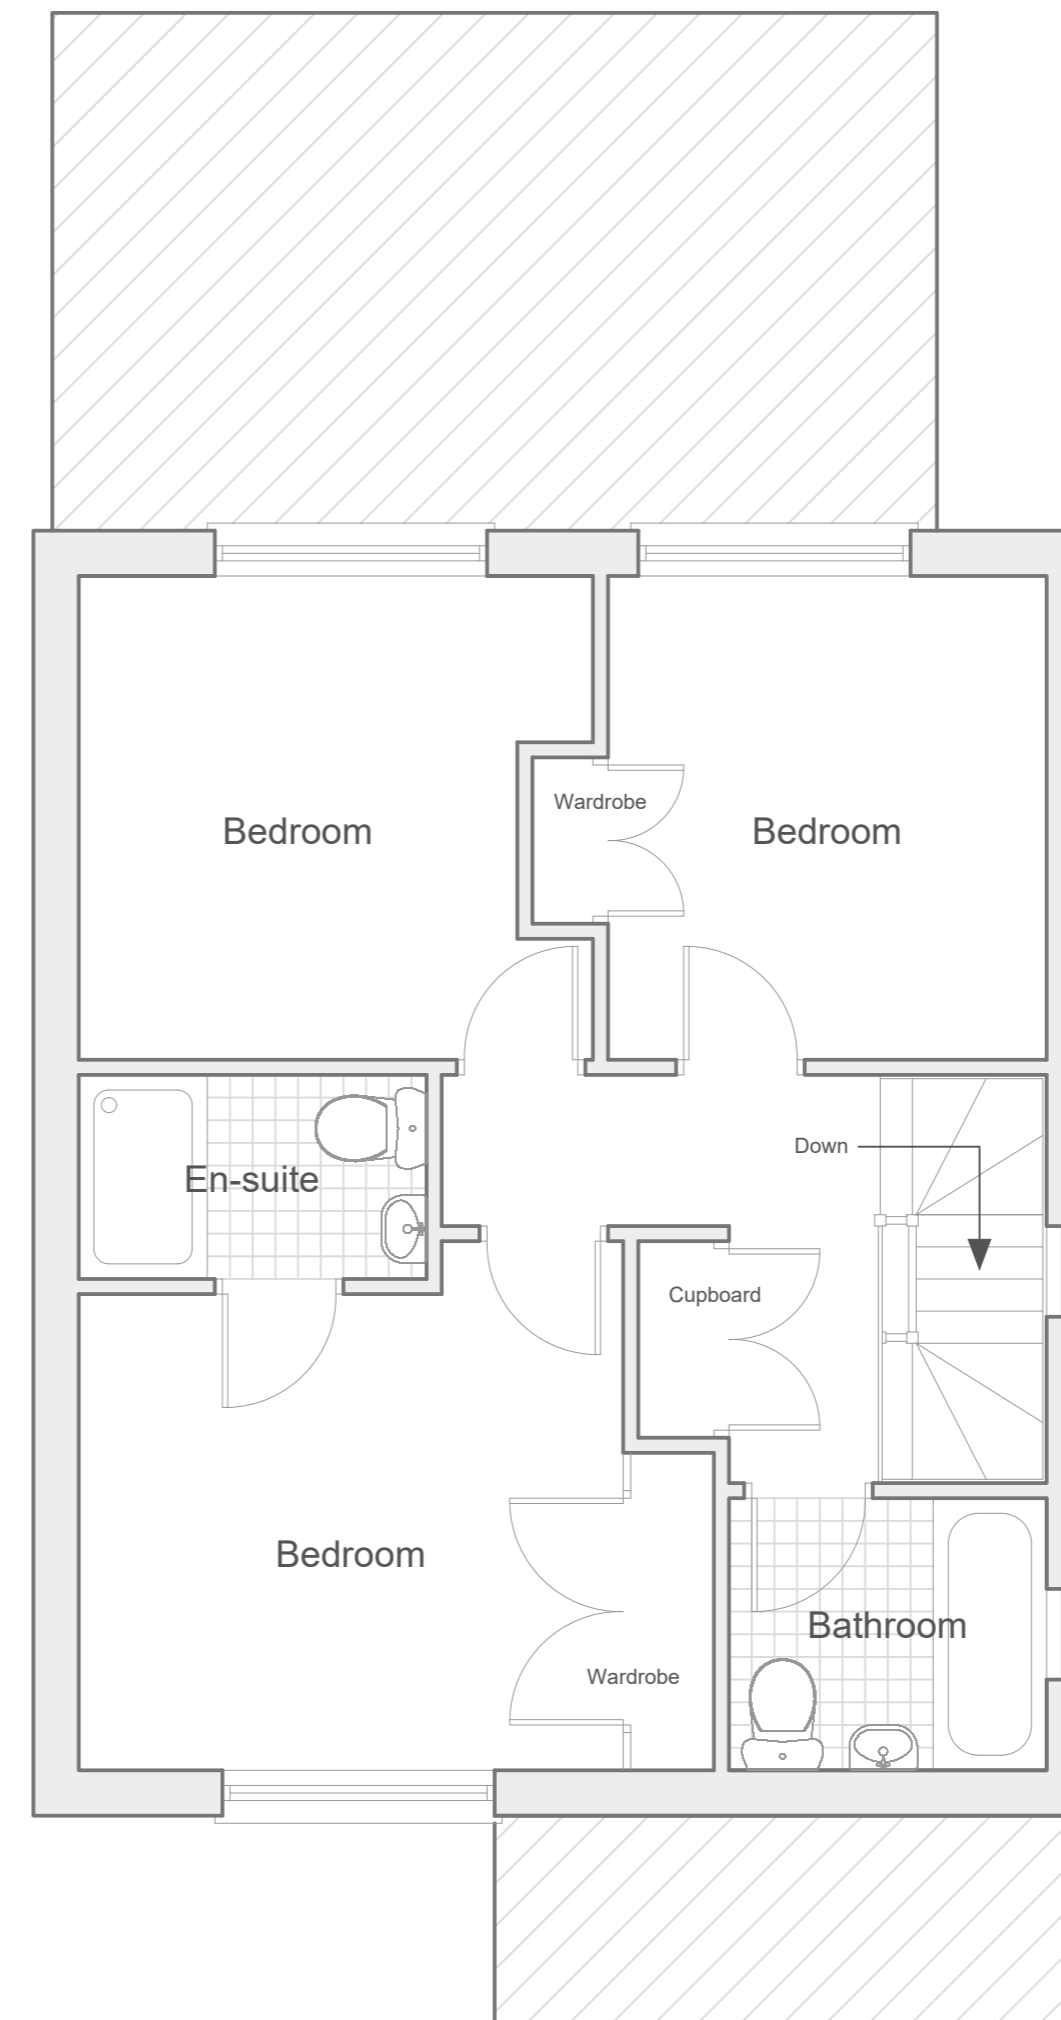

Proposed First Floor Plan



Planning

Porchester Road

Proposed Plan and Elevations

Date: - May 22

1/50 & 1/100 @ A2

Drawing No: 715/03


Rev B

Development Consultants
AGS
Crescent Grange, Cres. Glos GL1 1P 3RQ

Subject to correct printing. See top left.



Proposed Street Elevation

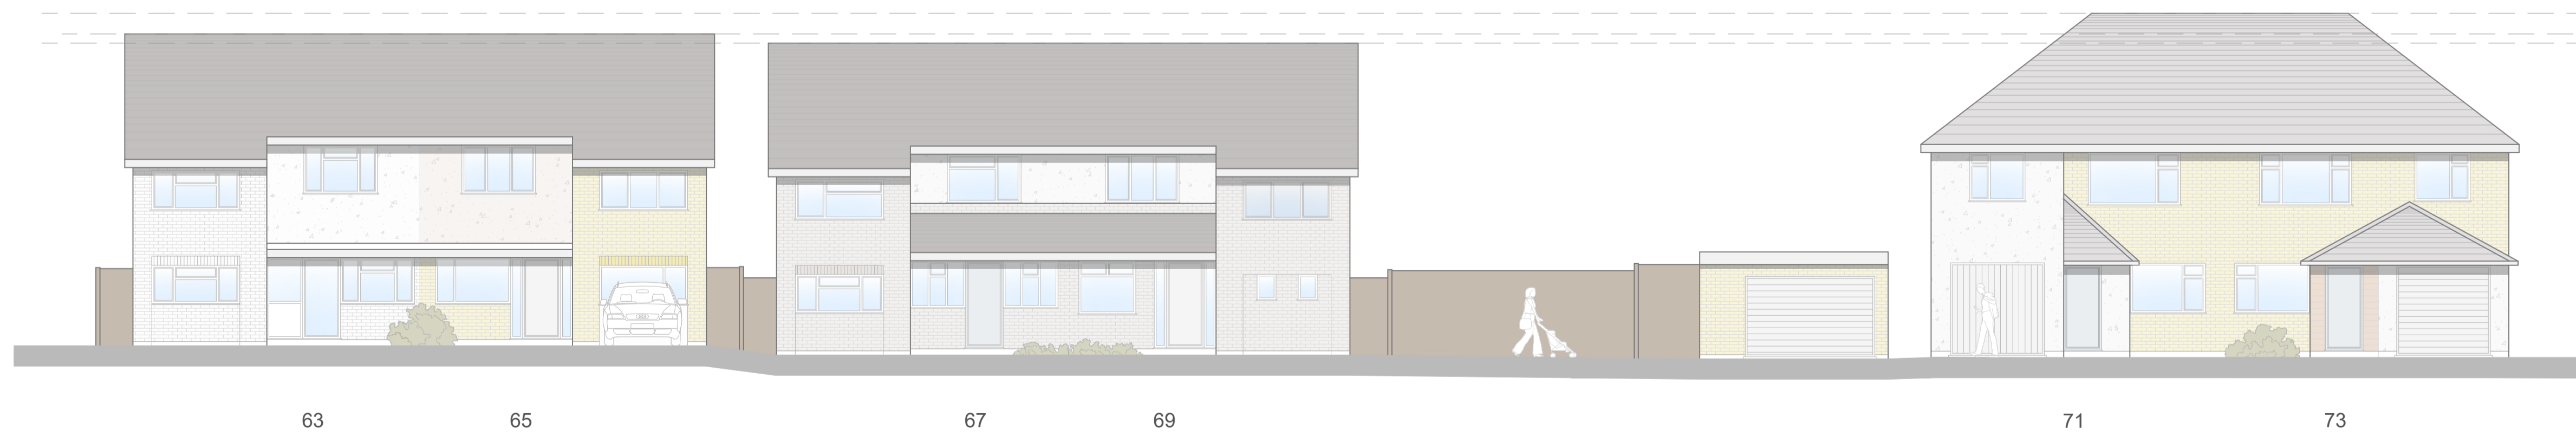

Existing Street Elevation

Planning

Porchester Road

Existing and Proposed Street Elevation Date: - May 22

1/100 @ A1

Drawing No: 715/06 Rev _