

A

B

C

D

E

F

G


H




100mm When Printed on A3 Paper

Change History

1	17.07.22	Initial Release
2	28.09.22	Correction to Drawing Scale
3	07.10.22	Re assign East/West views. Add previously omitted windows to Proposed East Elevation
4	12.10.22	Remove kitchen from proposal - facility to be provided from main dwelling
5	18.10.22	Add dimensions to block plan. Add dimensions to bungalow. Change materials
6	31.10.22	Specifying obscured glass for 2 off windows on east elevation of proposed annexe
7	07.11.22	Removal of 2 off windows from east elevation

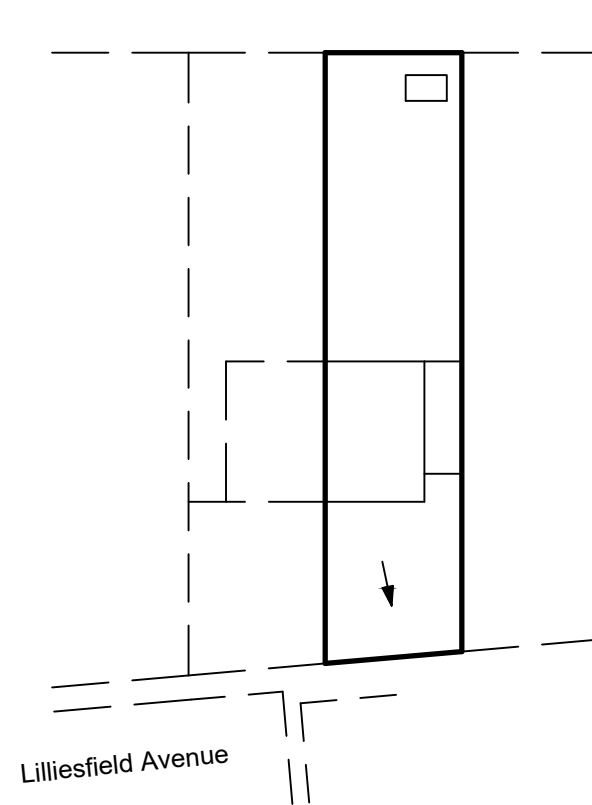

Existing Block Plan
Scale 1:500
When Printer on A3 Paper

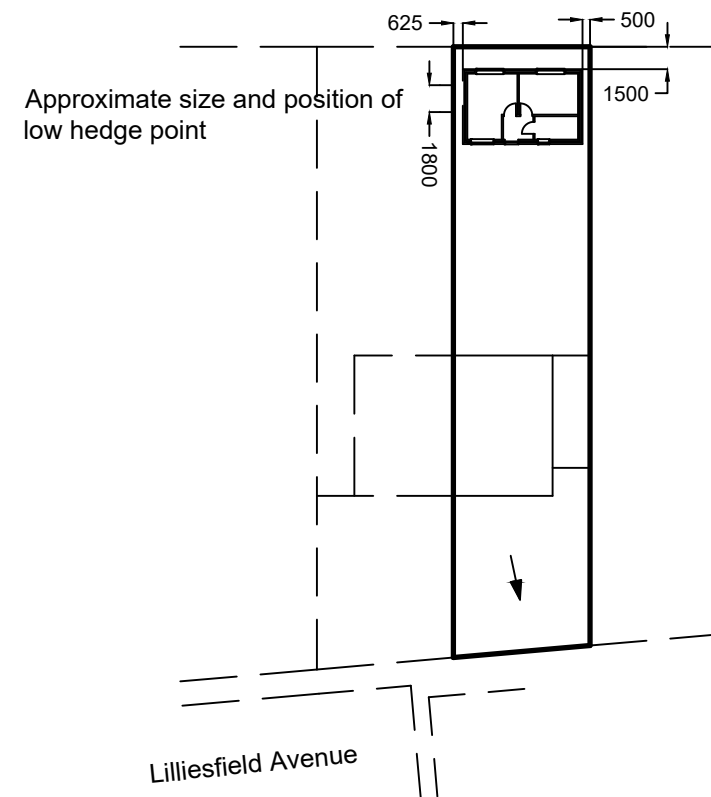

Proposed Block Plan
Scale 1:500
When Printer on A3 Paper

Drawing Number 302022/003

Title	Existing and Proposed Block Plans
-------	-----------------------------------

Client	Melanie Pierce
--------	----------------

	34 Lilliesfield Avenue
--	------------------------

	Barnwood
--	----------

	Glos
--	------

	GL3 3AQ
--	---------

Drawn	N Marks
-------	---------

Issue	7 07.11.22
-------	------------