




General Notes

The drawing is copyright of Darling Associates. This drawing shall not be scaled. All dimensions are in mm unless otherwise stated. All dimensions shall be checked on site prior to commencing the works and any discrepancies to be reported to Darling Associates. All works shall conform to the current edition of the building regulations and other statutory requirements. All materials and workmanship shall conform with the relevant British Standard specifications and codes of practice. If this drawing forms part of an application for planning permission, it shall not be used for any other purpose without the express permission of Darling Associates. This drawing may incorporate information from other professionals. Darling Associates cannot accept responsibility for the integrity and accuracy of such information. Any clarification and/or additions that are required appertaining to such information should be sought from the relevant profession or their appointment representative.

Drawings, specifications and schedules are to be read in conjunction with the following where applicable: Employer's Requirements documents, Agreements to Lease, Structural Engineer's drawings and specifications, Civil Engineer's drawings and specifications, Survey Drawings, Party Wall Boundary Awards, Other specialist design consultant's requirements as appointed by the Main Contractor, Other specialist design sub-contractor's requirements as appointed by the Main Contractor.


Key Plan

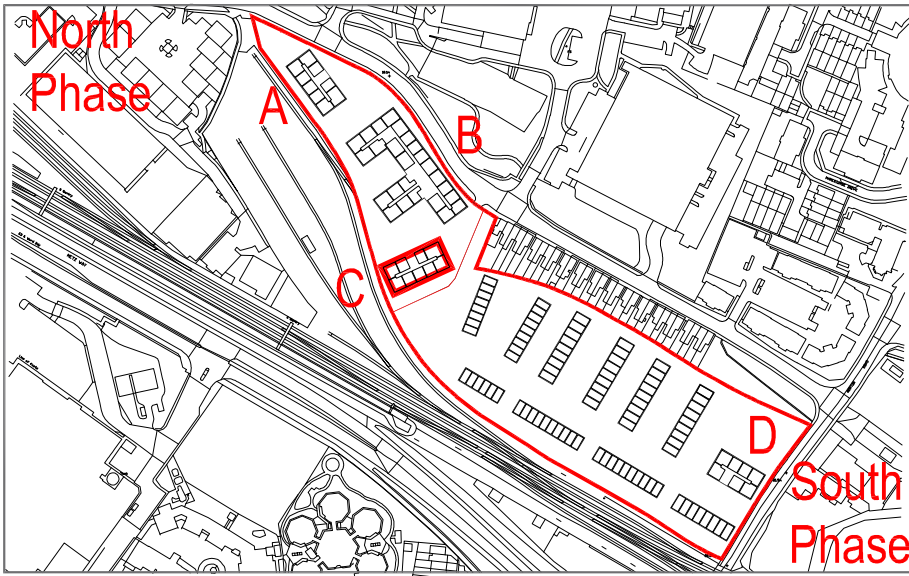

Notes

Apartments		Houses	
1B / 1P		2B / 3P	
1B / 2P		3B / 4P	
2B / 3P		3B / 5P	
2B / 4P			
3B / 4P			
3B / 5P			

Planning Application Boundary

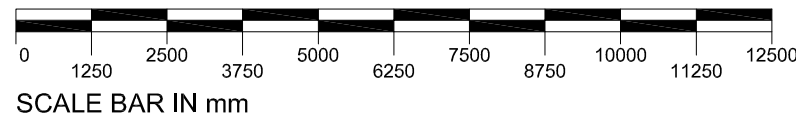


PL1	Planning Updates	Oct 2022	TP	TP
PL	Issue for Planning	JUN 2022	JA	JS
REV	NOTES	DATE	BY	AUTH

DARLING ASSOCIATES  
ARCHITECTS

DRAWING STATUS				
Planning				
TITLE				
Block C - Ground Floor Plan				
PROJECT				
Great Western Yard				
SCALE AT A1:		SCALE AT A3:		
1:125		1:250		
JOB NO.	DRAWING	REV		
19050	C-03-1-00	PL1		

© Darling Associates Ltd.



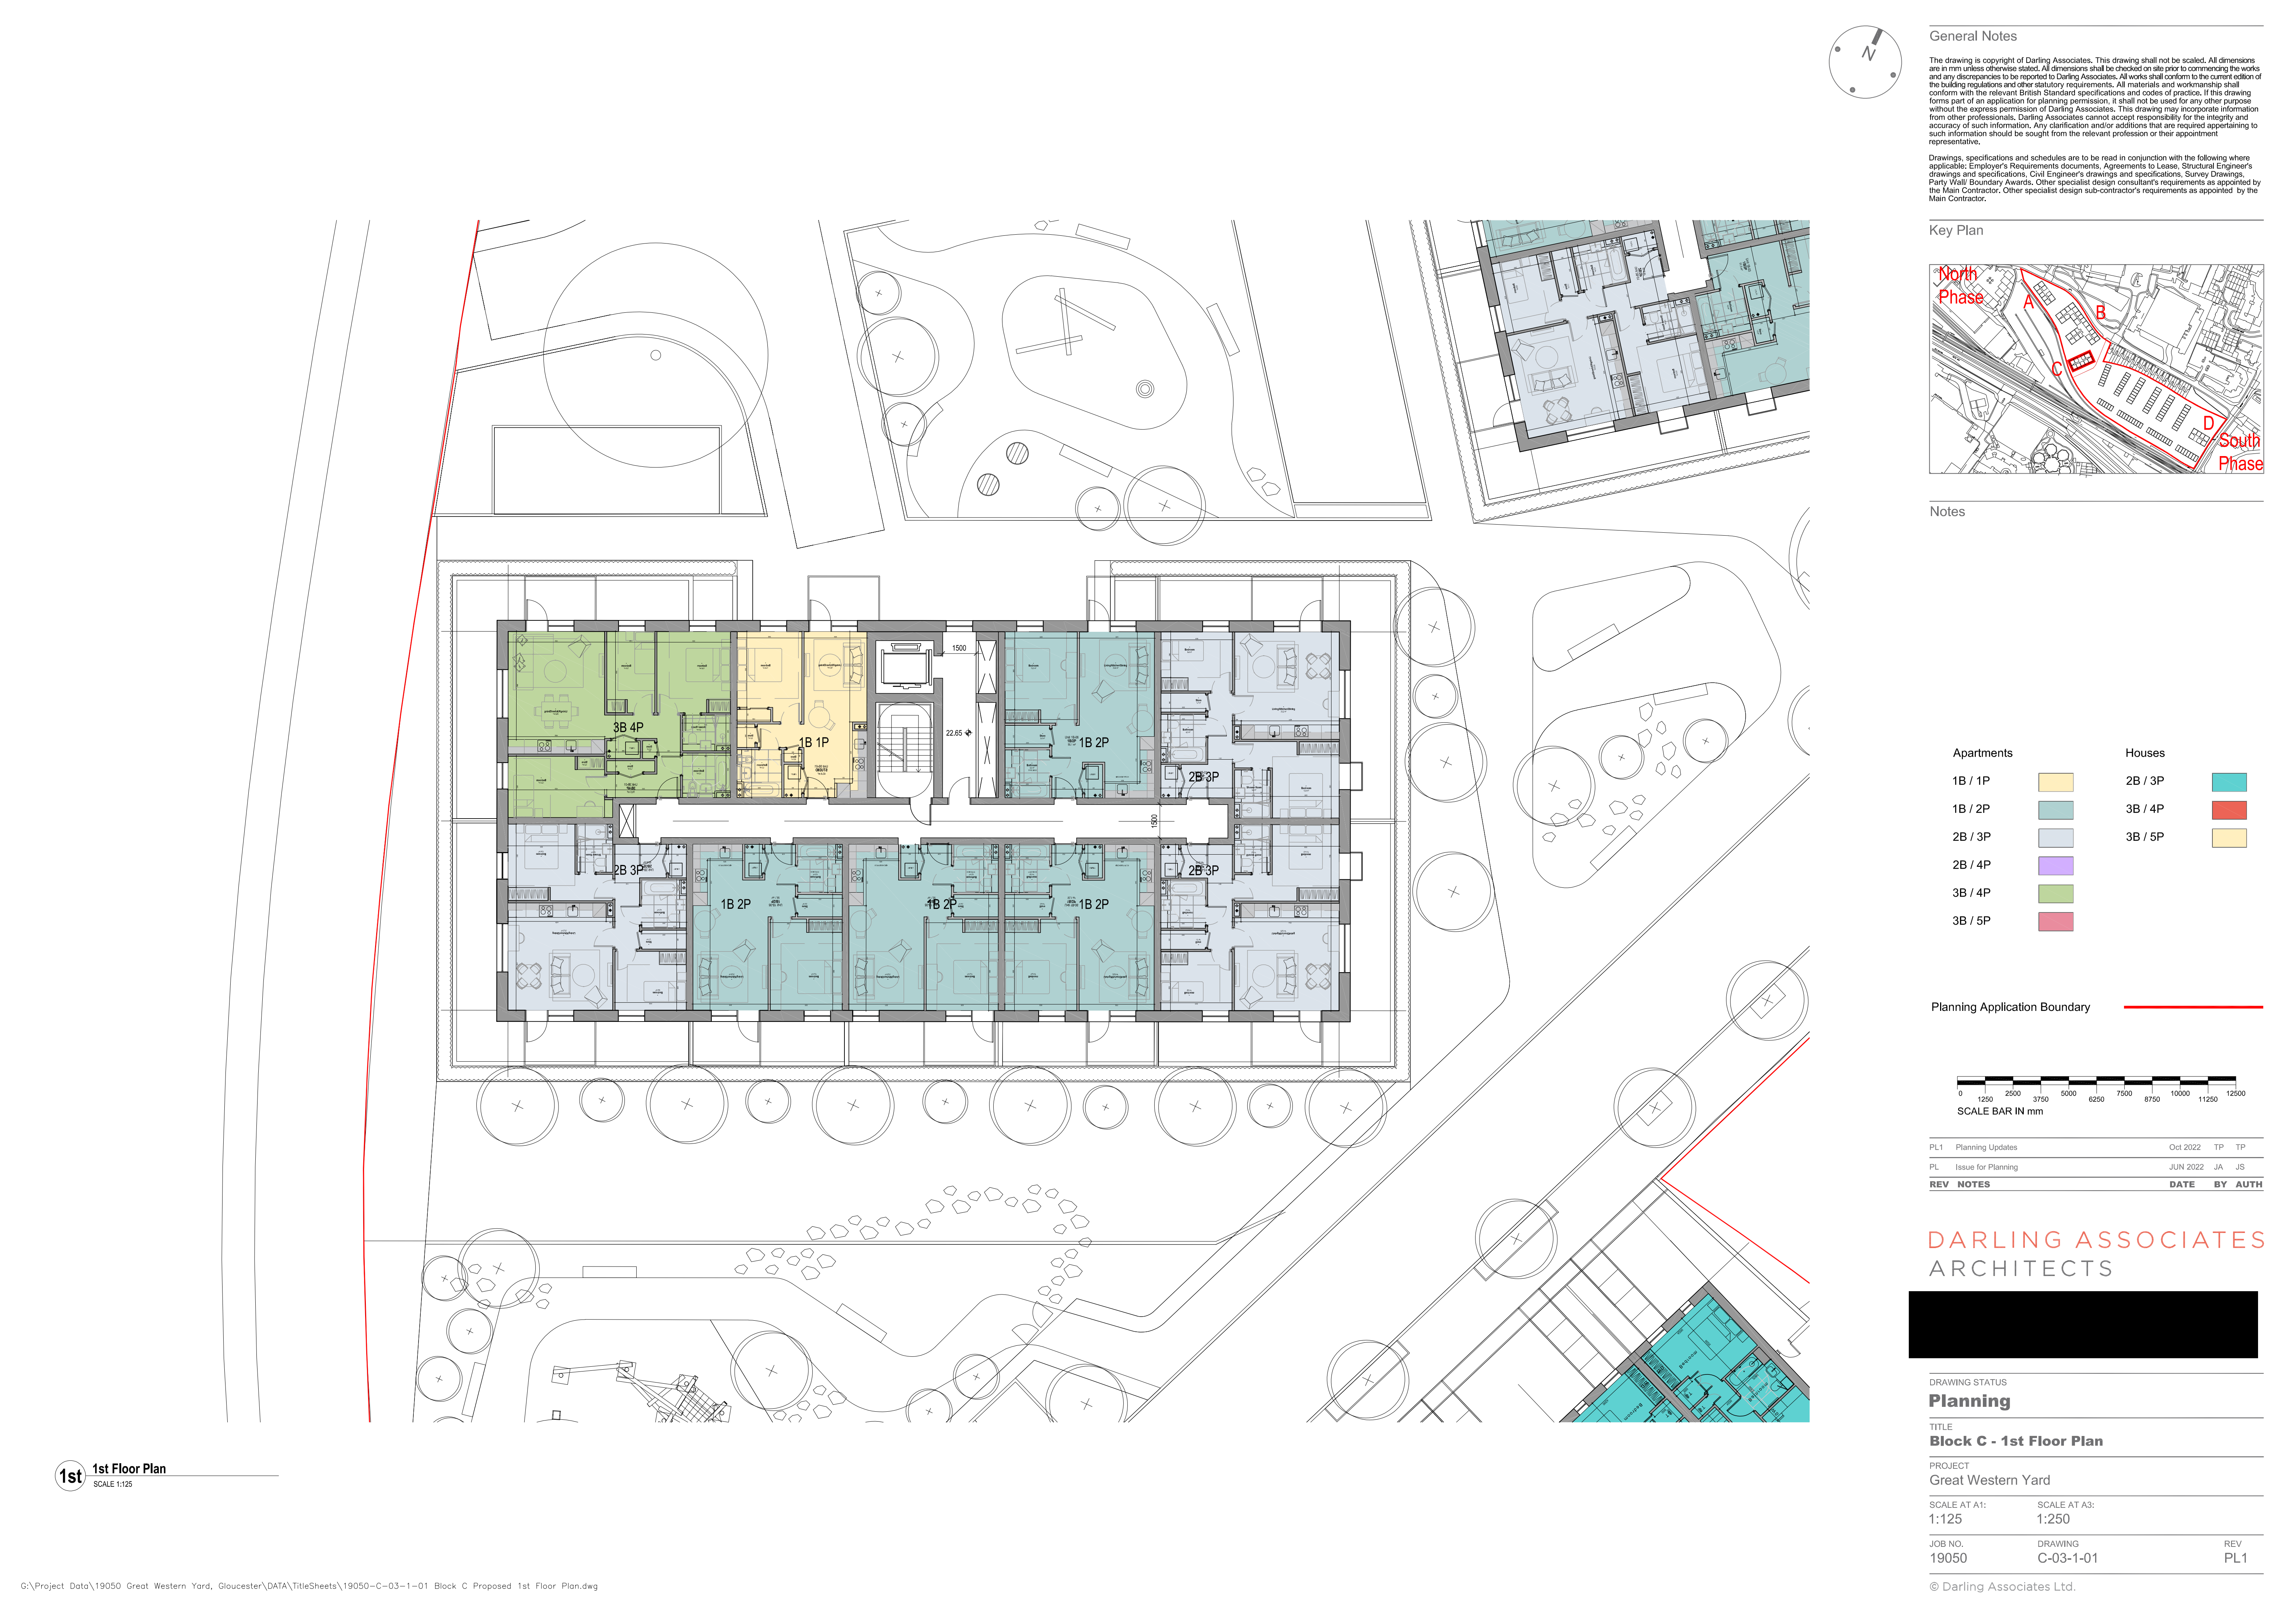


General Notes

The drawing is copyright of Darling Associates. This drawing shall not be scaled. All dimensions are in mm unless otherwise stated. All dimensions shall be checked on site prior to commencing the works and any discrepancies to be reported to Darling Associates. All works shall conform to the current edition of the building regulations and other statutory requirements. All materials and workmanship shall conform with the relevant British Standard specifications and codes of practice. If this drawing forms part of an application for planning permission, it shall not be used for any other purpose without the express permission of Darling Associates. This drawing may incorporate information from other professionals. Darling Associates cannot accept responsibility for the integrity and accuracy of such information. Any clarification and/or additions that are required appertaining to such information should be sought from the relevant profession or their appointment representative.

Drawings, specifications and schedules are to be read in conjunction with the following where applicable: Employer's Requirements documents, Agreements to Lease, Structural Engineer's drawings and specifications, Civil Engineer's drawings and specifications, Survey Drawings, Party Wall Boundary Awards, Other specialist design consultant's requirements as appointed by the Main Contractor, Other specialist design sub-contractor's requirements as appointed by the Main Contractor.


Key Plan

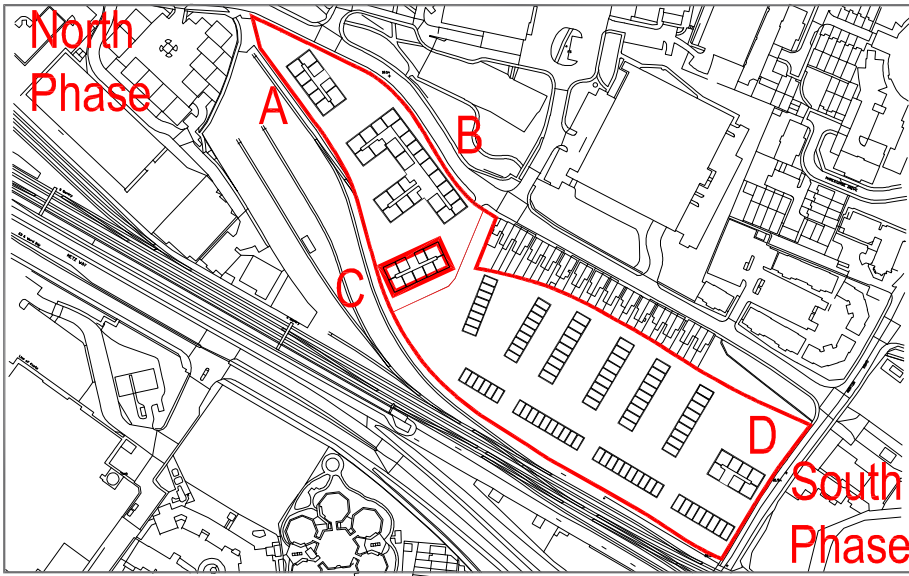

Notes

Apartments		Houses	
1B / 1P		2B / 3P	
1B / 2P		3B / 4P	
2B / 3P		3B / 5P	
2B / 4P			
3B / 4P			
3B / 5P			

Planning Application Boundary

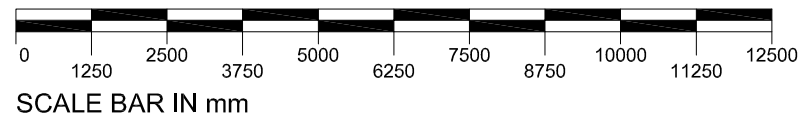

PL1	Planning Updates	Oct 2022	TP	TP
PL	Issue for Planning	JUN 2022	JA	JS
REV	NOTES	DATE	BY	AUTH

DARLING ASSOCIATES  
ARCHITECTS

DRAWING STATUS

Planning

TITLE

Block C - 1st Floor Plan

PROJECT

Great Western Yard

SCALE AT A1:  
1:125

SCALE AT A3:  
1:250

JOB NO.

19050

DRAWING

C-03-1-01

REV

PL1

© Darling Associates Ltd.

1st

1st Floor Plan

SCALE 1:125





**2nd** 2nd Floor Plan


SCALE 1:125

General Notes

The drawing is copyright of Darling Associates. This drawing shall not be scaled. All dimensions are in mm unless otherwise stated. All dimensions shall be checked on site prior to commencing the works and any discrepancies to be reported to Darling Associates. All works shall conform to the current edition of the building regulations and other statutory requirements. All materials and workmanship shall conform with the relevant British Standard specifications and codes of practice. If this drawing forms part of an application for planning permission, it shall not be used for any other purpose without the express permission of Darling Associates. This drawing may incorporate information from other professionals. Darling Associates cannot accept responsibility for the integrity and accuracy of such information. Any clarification and/or additions that are required appertaining to such information should be sought from the relevant profession or their appointment representative.

Drawings, specifications and schedules are to be read in conjunction with the following where applicable: Employer's Requirements documents, Agreements to Lease, Structural Engineer's drawings and specifications, Civil Engineer's drawings and specifications, Survey Drawings, Party Wall Boundary Awards, Other specialist design consultant's requirements as appointed by the Main Contractor, Other specialist design sub-contractor's requirements as appointed by the Main Contractor.

Key Plan

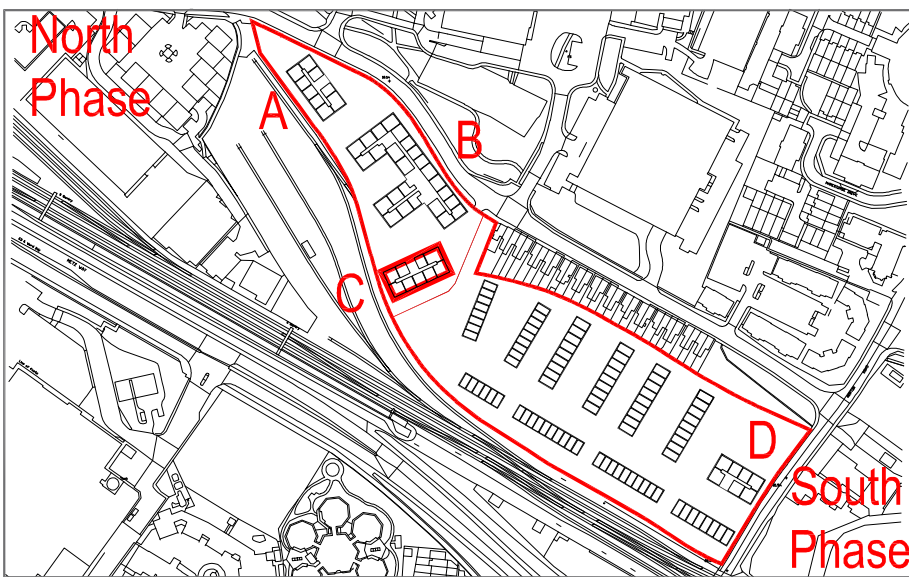

Notes

Apartments		Houses	
1B / 1P	<div></div>	2B / 3P	<div></div>
1B / 2P	<div></div>	3B / 4P	<div></div>
2B / 3P	<div></div>	3B / 5P	<div></div>
2B / 4P	<div></div>		
3B / 4P	<div></div>		
3B / 5P	<div></div>		

Planning Application Boundary



SCALE BAR IN mm

PL1	Planning Updates	Oct 2022	TP	TP
PL	Issue for Planning	JUN 2022	JA	JS
REV	NOTES	DATE	BY	AUTH

DARLING ASSOCIATES  
ARCHITECTS

DRAWING STATUS

Planning

TITLE

Block C - 2nd Floor Plan

PROJECT

Great Western Yard

SCALE AT A1:	SCALE AT A3:
1:125	1:250

JOB NO.	DRAWING	REV
19050	C-03-1-02	PL1






General Notes

The drawing is copyright of Darling Associates. This drawing shall not be scaled. All dimensions are in mm unless otherwise stated. All dimensions shall be checked on site prior to commencing the works and any discrepancies to be reported to Darling Associates. All works shall conform to the current edition of the building regulations and other statutory requirements. All materials and workmanship shall conform with the relevant British Standard specifications and codes of practice. If this drawing forms part of an application for planning permission, it shall not be used for any other purpose without the express permission of Darling Associates. This drawing may incorporate information from other professionals. Darling Associates cannot accept responsibility for the integrity and accuracy of such information. Any clarification and/or additions that are required appertaining to such information should be sought from the relevant profession or their appointment representative.

Drawings, specifications and schedules are to be read in conjunction with the following where applicable: Employer's Requirements documents, Agreements to Lease, Structural Engineer's drawings and specifications, Civil Engineer's drawings and specifications, Survey Drawings, Party Wall Boundary Awards, Other specialist design consultant's requirements as appointed by the Main Contractor, Other specialist design sub-contractor's requirements as appointed by the Main Contractor.


Key Plan

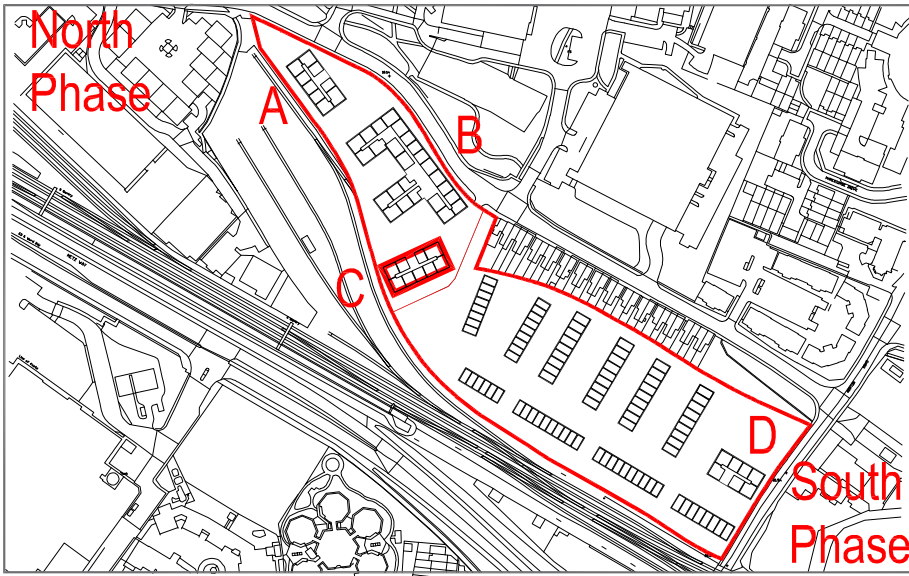

Notes

Apartments		Houses	
1B / 1P		2B / 3P	
1B / 2P		3B / 4P	
2B / 3P		3B / 5P	
2B / 4P			
3B / 4P			
3B / 5P			

Planning Application Boundary

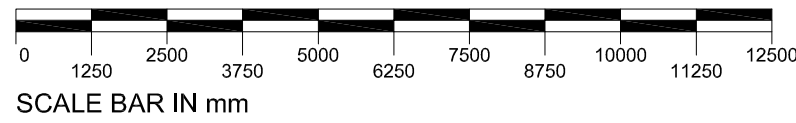

PL1	Planning Updates	Oct 2022	TP	TP
PL	Issue for Planning	JUN 2022	JA	JS
REV	NOTES	DATE	BY	AUTH

DARLING ASSOCIATES  
ARCHITECTS


DRAWING STATUS				
Planning				
TITLE				
Block C - 3rd Floor Plan				
PROJECT				
Great Western Yard				
SCALE AT A1:		SCALE AT A3:		
1:125		1:250		
JOB NO.	DRAWING	REV		
19050	C-03-1-03	PL1		

© Darling Associates Ltd.

3rd Third Floor Plan

SCALE 1:125



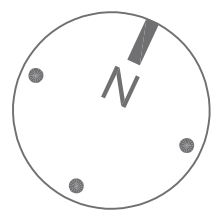


General Notes

The drawing is copyright of Darling Associates. This drawing shall not be scaled. All dimensions are in mm unless otherwise stated. All dimensions shall be checked on site prior to commencing the works and any discrepancies to be reported to Darling Associates. All works shall conform to the current edition of the building regulations and other statutory requirements. All materials and workmanship shall conform with the relevant British Standard specifications and codes of practice. If this drawing forms part of an application for planning permission, it shall not be used for any other purpose without the express permission of Darling Associates. This drawing may incorporate information from other professionals. Darling Associates cannot accept responsibility for the integrity and accuracy of such information. Any clarification and/or additions that are required appertaining to such information should be sought from the relevant profession or their appointment representative.

Drawings, specifications and schedules are to be read in conjunction with the following where applicable: Employer's Requirements documents, Agreements to Lease, Structural Engineer's drawings and specifications, Civil Engineer's drawings and specifications, Survey Drawings, Party Wall Boundary Awards, Other specialist design consultant's requirements as appointed by the Main Contractor, Other specialist design sub-contractor's requirements as appointed by the Main Contractor.


Key Plan

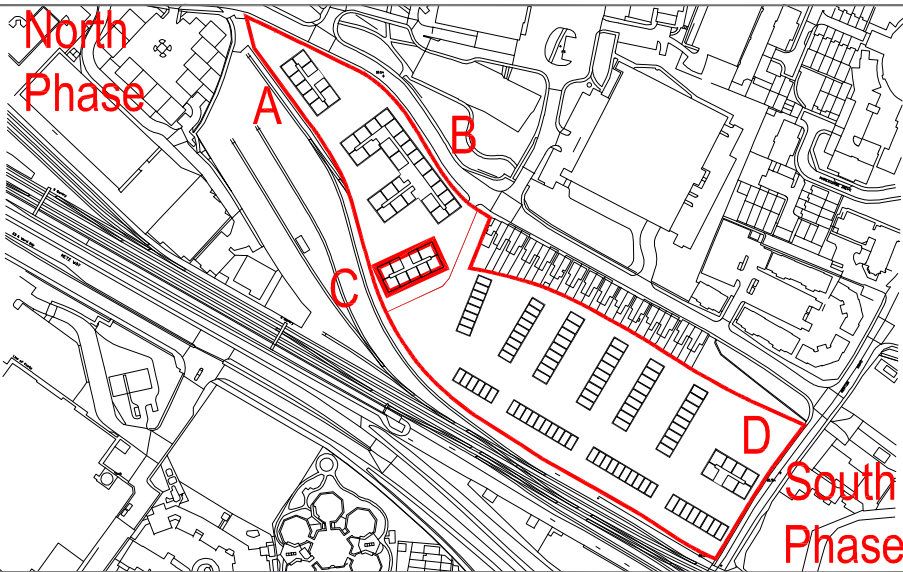

Notes

Apartments		Houses	
1B / 1P	<div></div>	2B / 3P	<div></div>
1B / 2P	<div></div>	3B / 4P	<div></div>
2B / 3P	<div></div>	3B / 5P	<div></div>
2B / 4P	<div></div>		
3B / 4P	<div></div>		
3B / 5P	<div></div>		

Planning Application Boundary

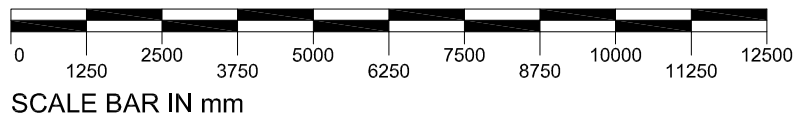


PL1	Planning Updates	Oct 2022	TP	TP
PL	Issue for Planning	JUN 2022	JA	JS
REV	NOTES	DATE	BY	AUTH

DARLING ASSOCIATES  
ARCHITECTS


DRAWING STATUS				
Planning				
TITLE				
Block C - Roof Plan				
PROJECT				
Great Western Yard				
SCALE AT A1:		SCALE AT A3:		
1:125		1:250		
JOB NO.	DRAWING	REV		
19050	C-03-1-05	PL1		

© Darling Associates Ltd.

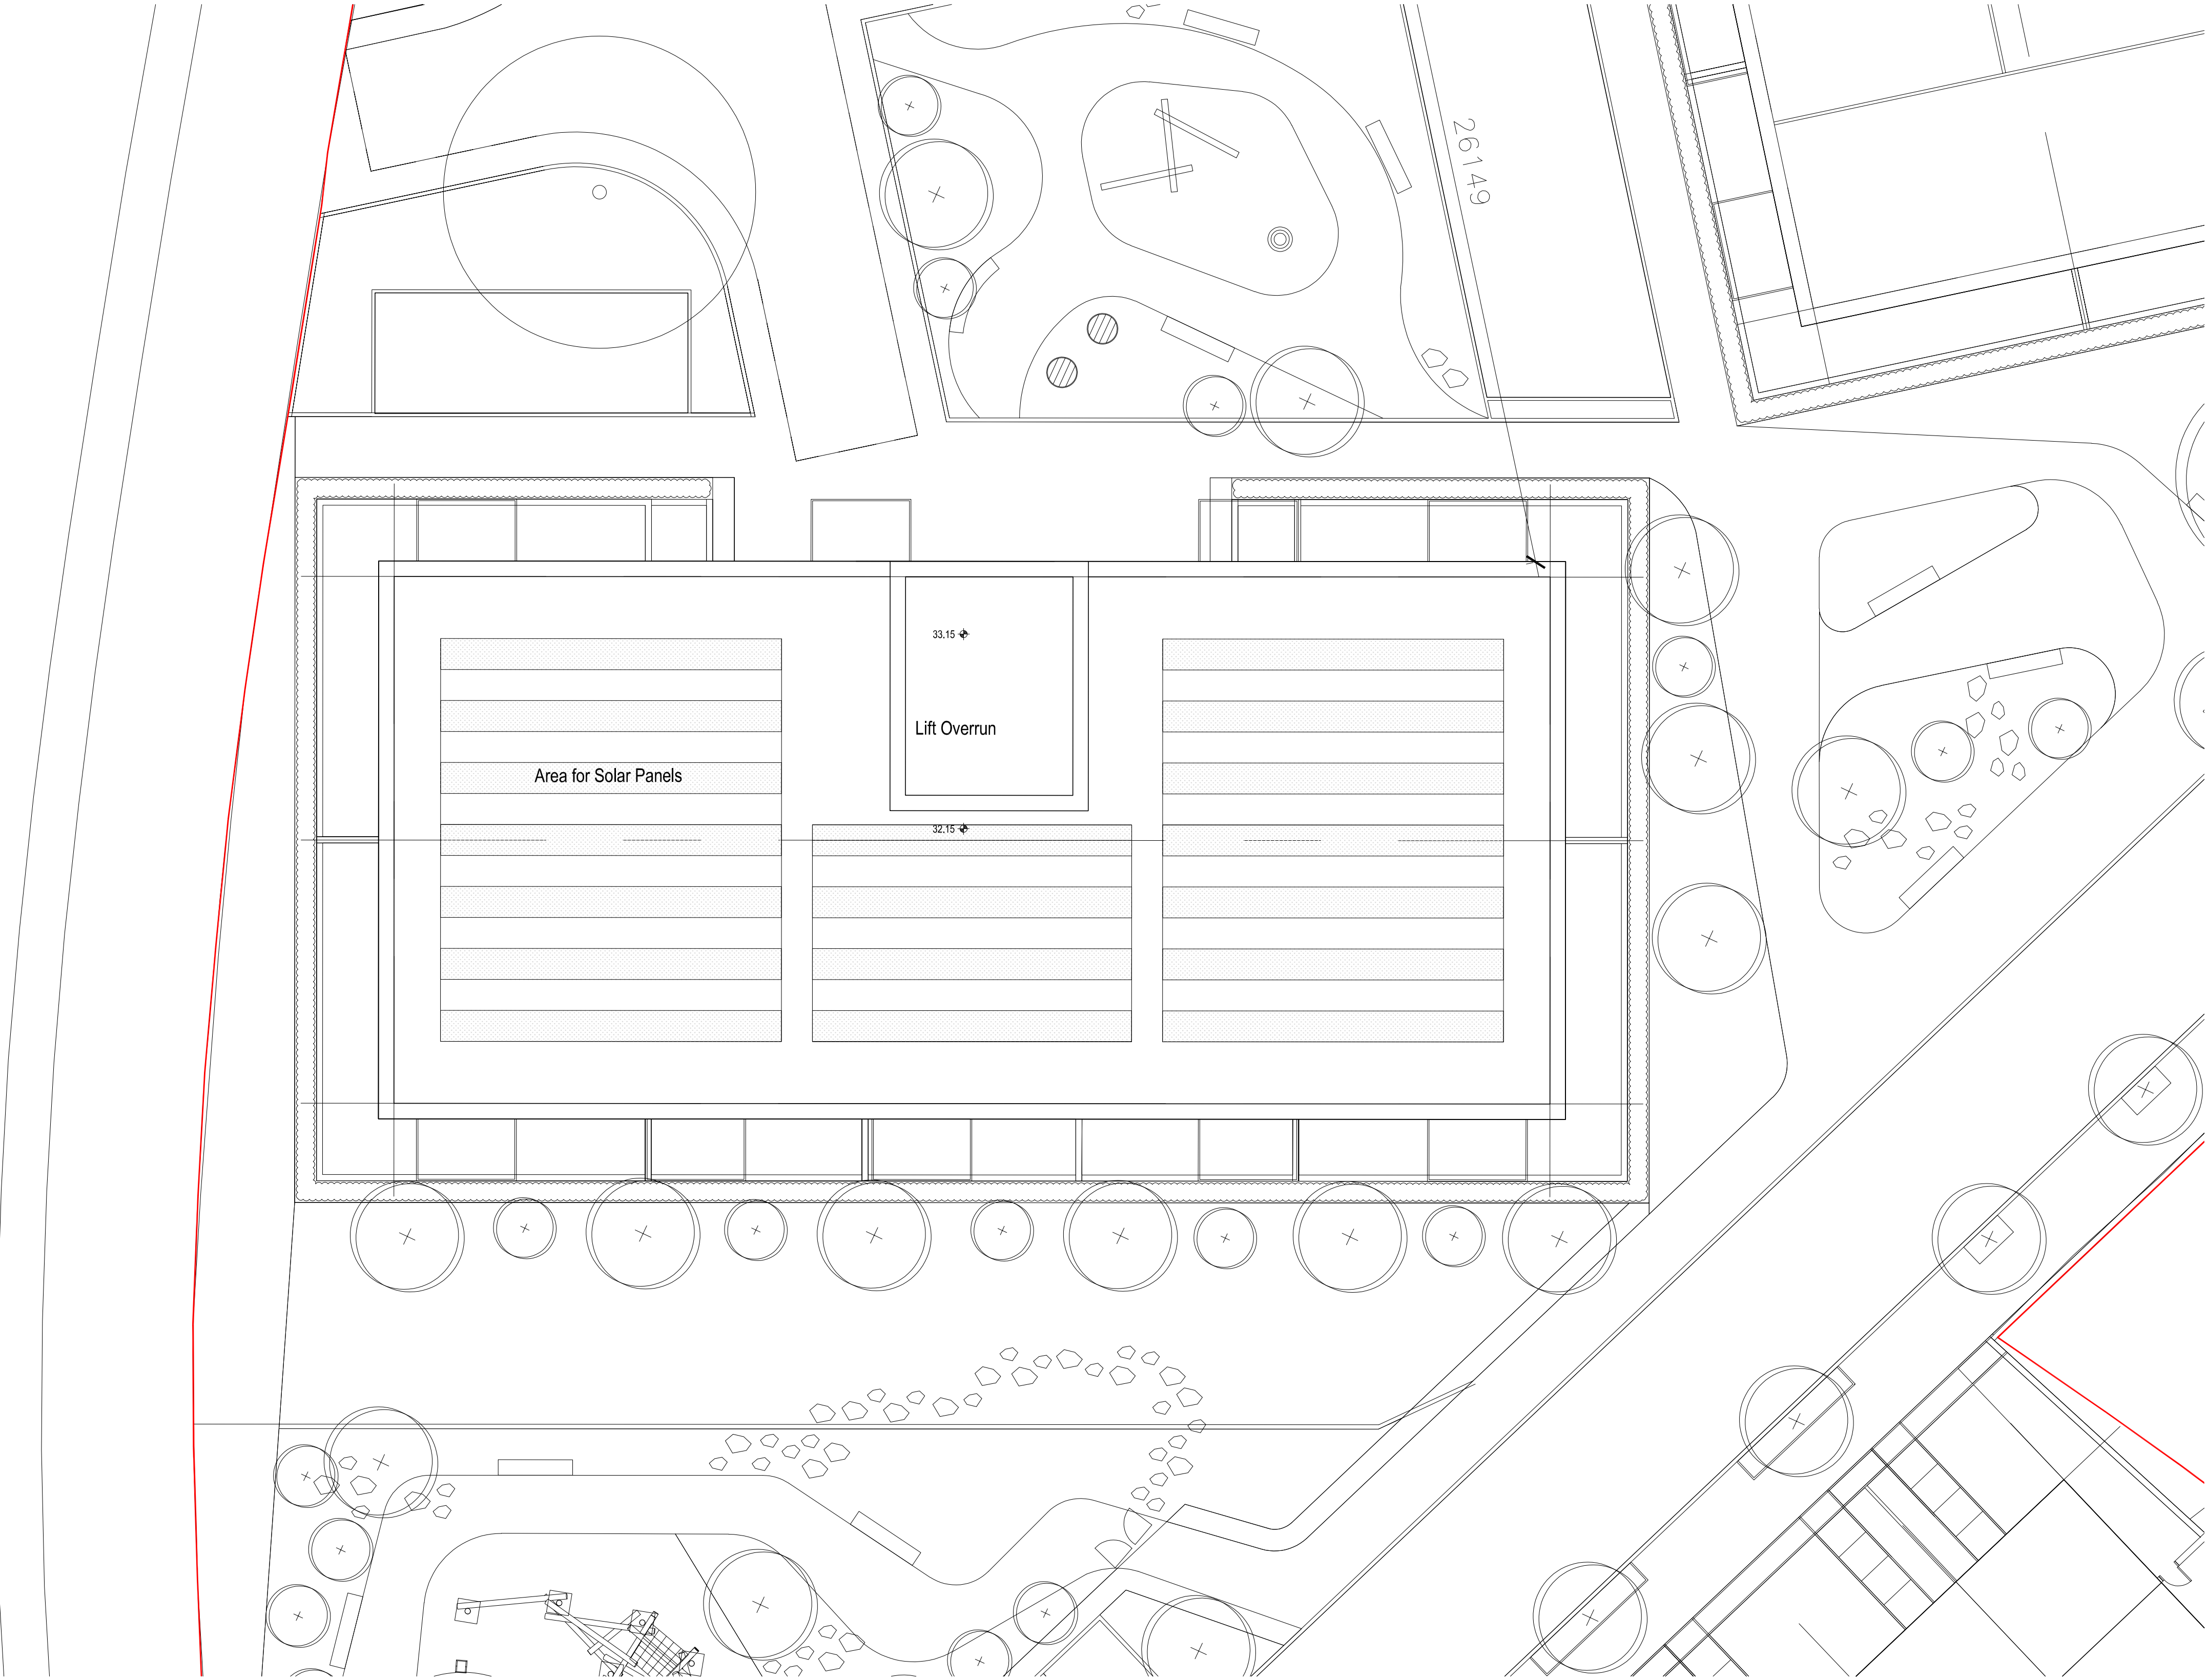

R Roof Plan  
SCALE 1:125



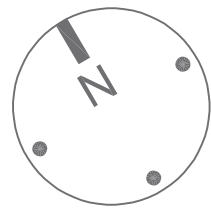


General Notes

The drawing is copyright of Darling Associates. This drawing shall not be scaled. All dimensions are in mm unless otherwise stated. All dimensions shall be checked on site prior to commencing the works and any discrepancies to be reported to Darling Associates. All works shall conform to the current edition of the building regulations and other statutory requirements. All materials and workmanship shall conform with the relevant British Standard specifications and codes of practice. If this drawing forms part of an application for planning permission, it shall not be used for any other purpose without the express permission of Darling Associates. This drawing may incorporate information from other professionals. Darling Associates cannot accept responsibility for the integrity and accuracy of such information. Any clarification and/or additions that are required appertaining to such information should be sought from the relevant profession or their appointment representative.

Drawings, specifications and schedules are to be read in conjunction with the following where applicable: Employer's Requirements documents, Agreements to Lease, Structural Engineer's drawings and specifications, Civil Engineer's drawings and specifications, Survey Drawings, Party Wall Boundary Awards, Other specialist design consultant's requirements as appointed by the Main Contractor, Other specialist design sub-contractor's requirements as appointed by the Main Contractor.


Key Plan

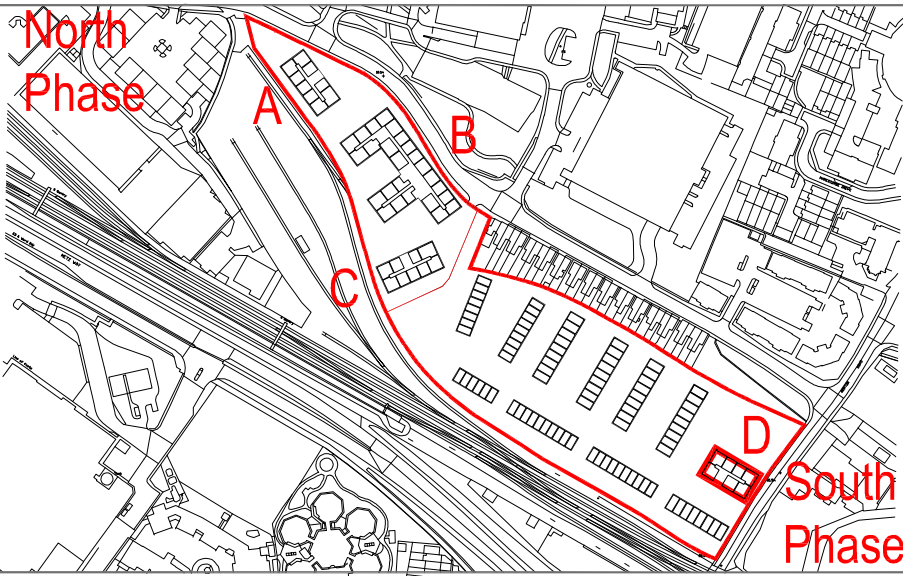

Notes

Apartments		Houses	
1B / 1P		2B / 3P	
1B / 2P		3B / 4P	
2B / 3P		3B / 5P	
2B / 4P			
3B / 4P			
3B / 5P			

Planning Application Boundary

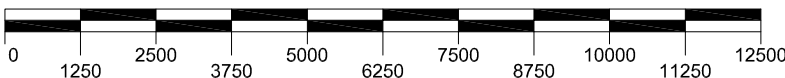


SCALE BAR IN mm

PL1	Planning Updates	Oct 2022	TP	TP
PL	Issue for Planning	JUN 2022	JA	JS
REV	NOTES	DATE	BY	AUTH

DARLING ASSOCIATES  
ARCHITECTS

DRAWING STATUS				
Planning				
TITLE				
Block D - Ground Floor Plan				
PROJECT				
Great Western Yard				
SCALE AT A1:		SCALE AT A3:		
1:125		1:250		
JOB NO.	DRAWING	REV		
19050	D-03-1-00	PL1		


© Darling Associates Ltd.

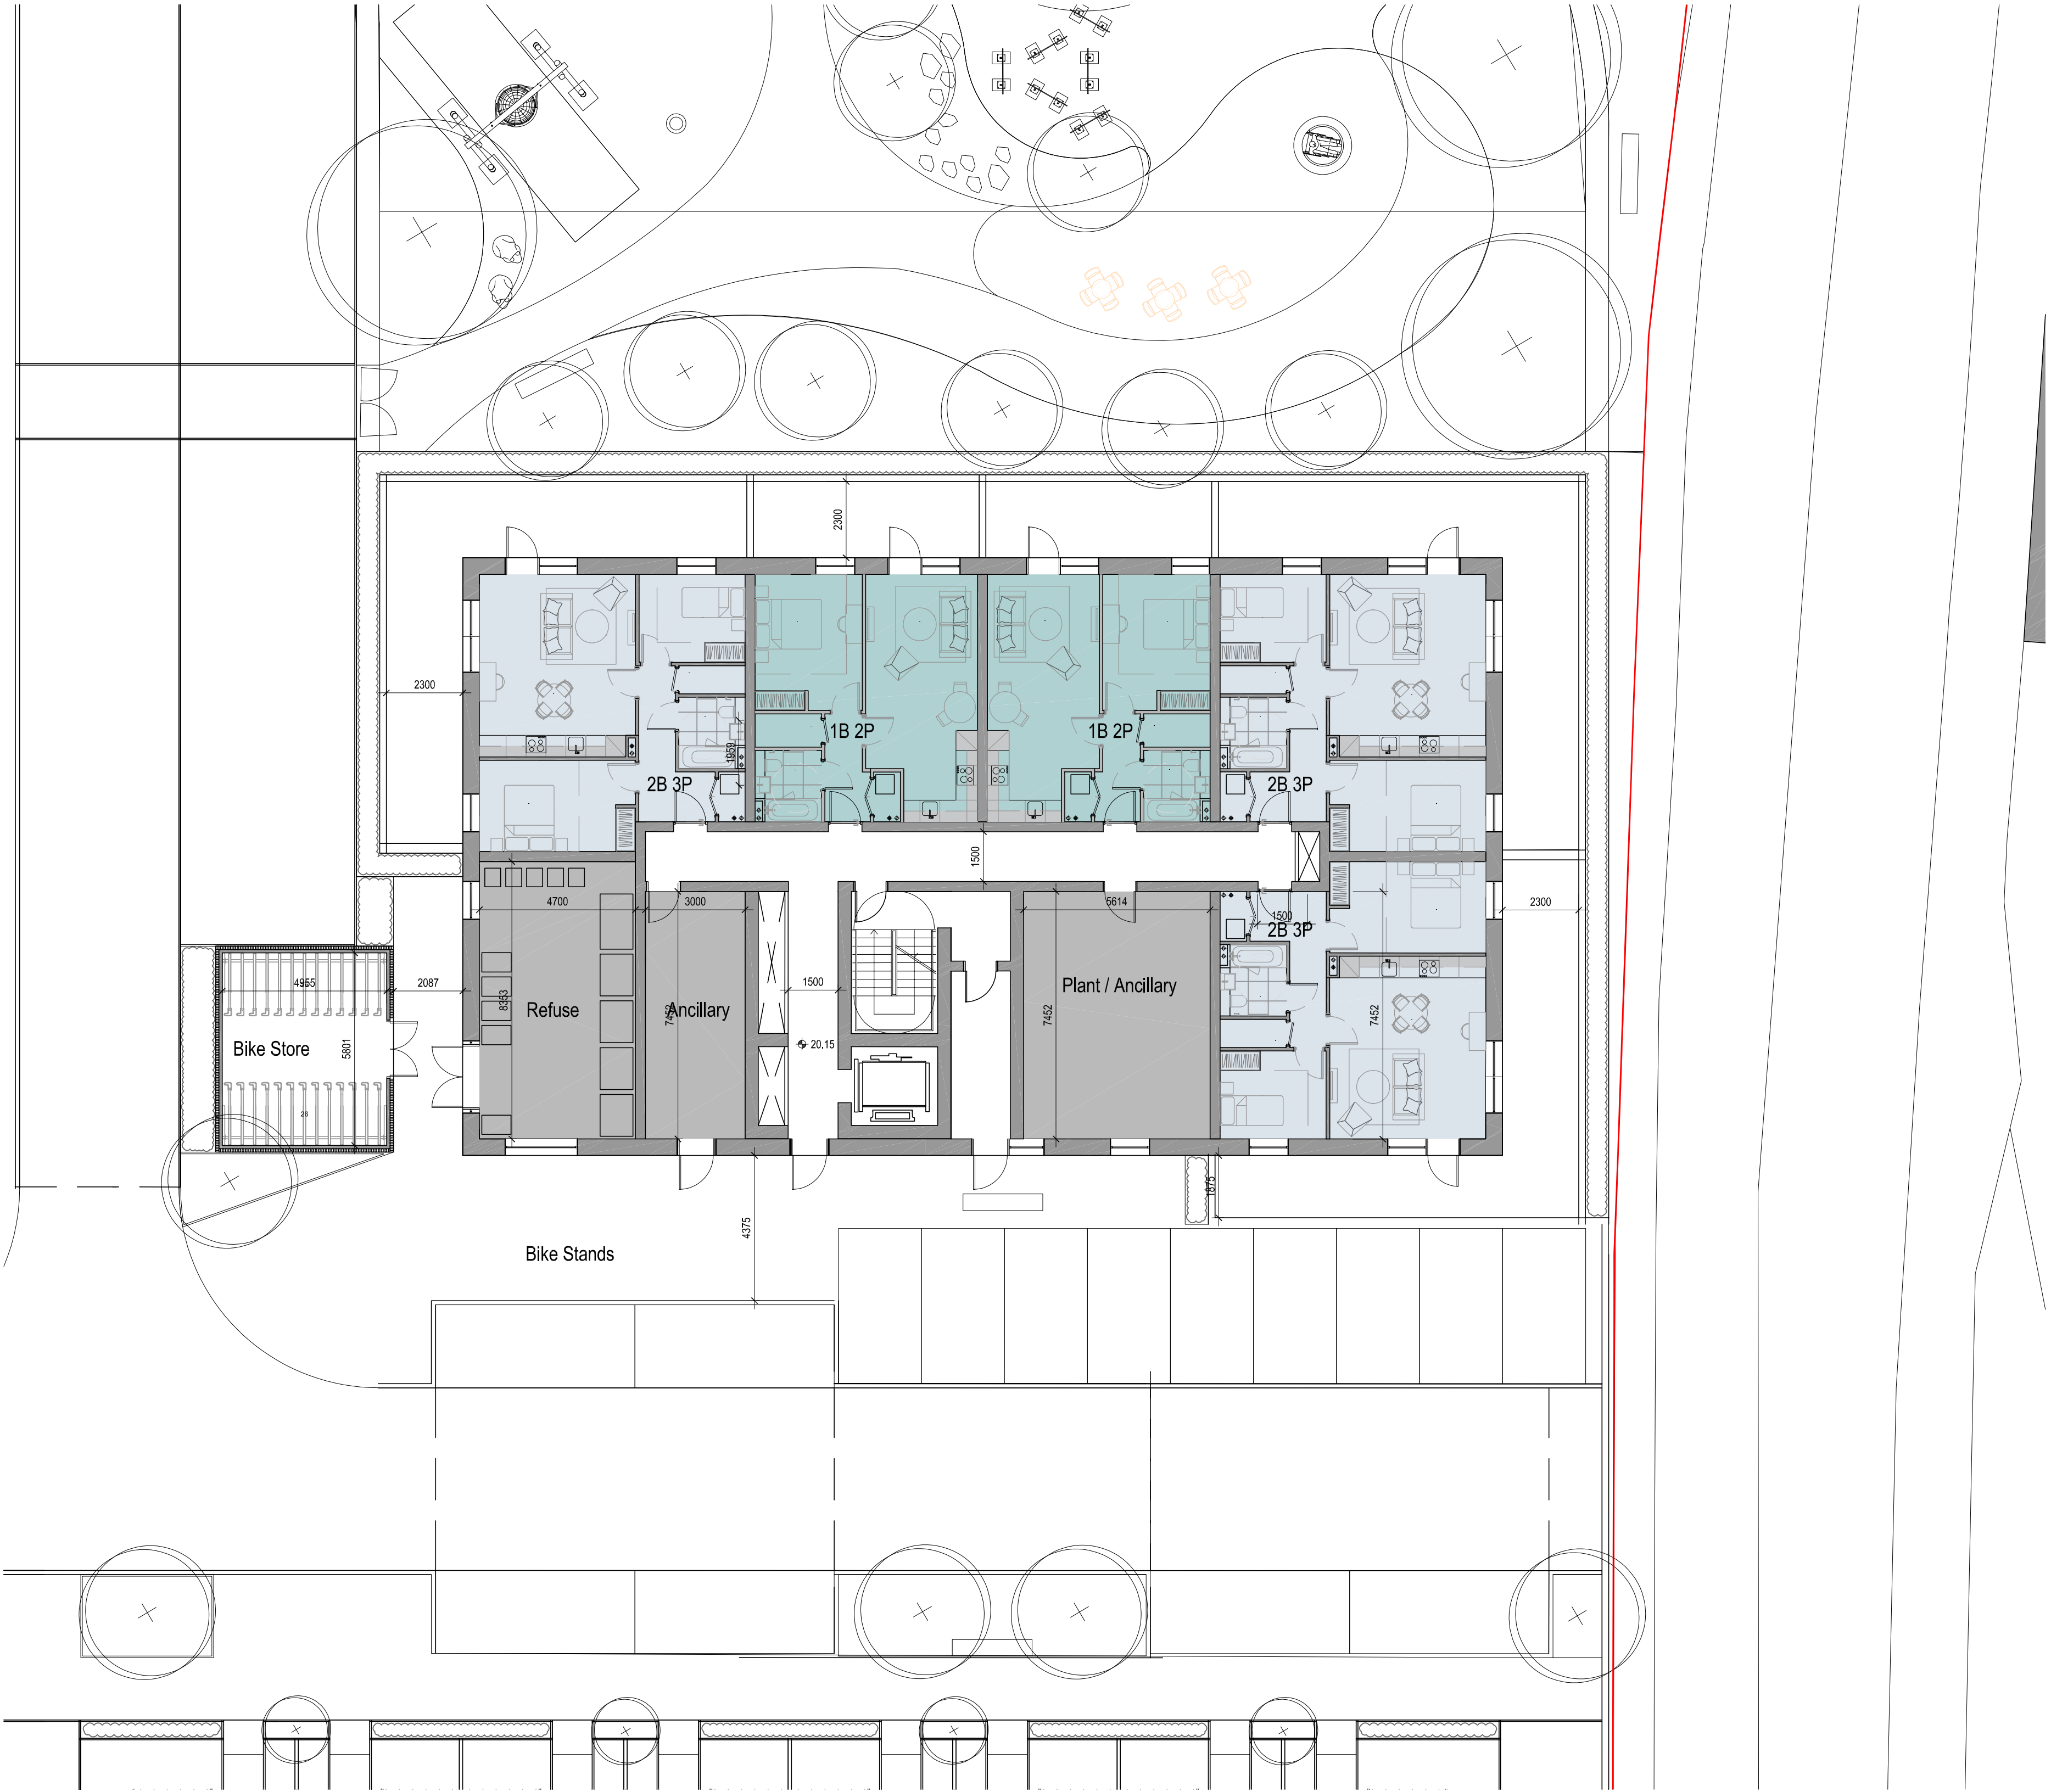

GF Ground Floor Plan

SCALE 1:125



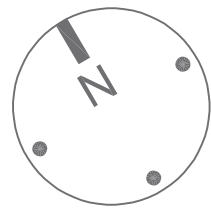


General Notes

The drawing is copyright of Darling Associates. This drawing shall not be scaled. All dimensions are in mm unless otherwise stated. All dimensions shall be checked on site prior to commencing the works and any discrepancies to be reported to Darling Associates. All works shall conform to the current edition of the building regulations and other statutory requirements. All materials and workmanship shall conform with the relevant British Standard specifications and codes of practice. If this drawing forms part of an application for planning permission, it shall not be used for any other purpose without the express permission of Darling Associates. This drawing may incorporate information from other professionals. Darling Associates cannot accept responsibility for the integrity and accuracy of such information. Any clarification and/or additions that are required appertaining to such information should be sought from the relevant profession or their appointment representative.

Drawings, specifications and schedules are to be read in conjunction with the following where applicable: Employer's Requirements documents, Agreements to Lease, Structural Engineer's drawings and specifications, Civil Engineer's drawings and specifications, Survey Drawings, Party Wall Boundary Awards, Other specialist design consultant's requirements as appointed by the Main Contractor, Other specialist design sub-contractor's requirements as appointed by the Main Contractor.


Key Plan

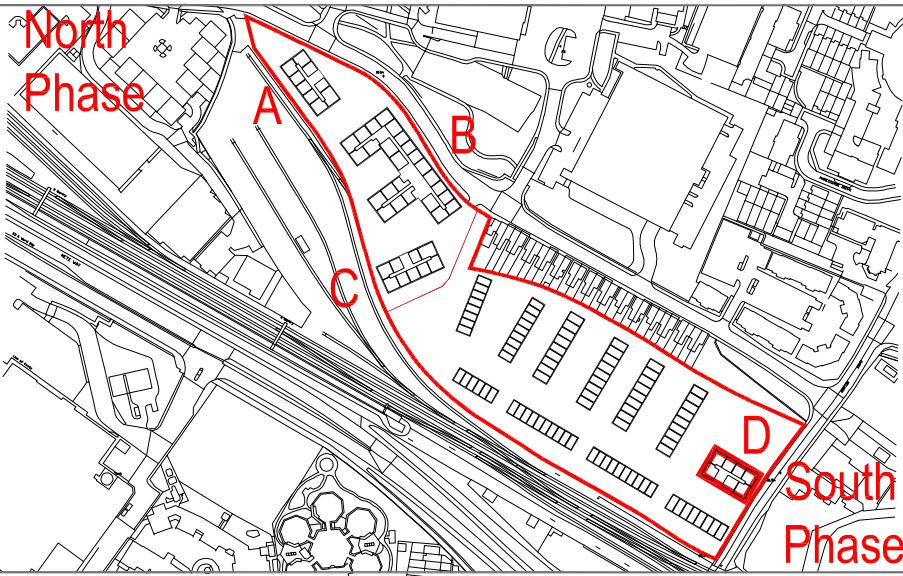

Notes

Apartments		Houses	
1B / 1P	<div></div>	2B / 3P	<div></div>
1B / 2P	<div></div>	3B / 4P	<div></div>
2B / 3P	<div></div>	3B / 5P	<div></div>
2B / 4P	<div></div>		
3B / 4P	<div></div>		
3B / 5P	<div></div>		

Planning Application Boundary

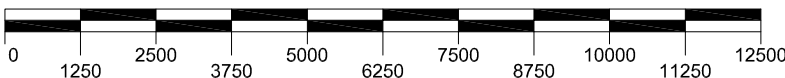

SCALE BAR IN mm

PL1	Planning Updates	Oct 2022	TP	TP
PL	Issue for Planning	JUN 2022	JA	JS
REV	NOTES	DATE	BY	AUTH

DARLING ASSOCIATES  
ARCHITECTS

DRAWING STATUS

Planning

TITLE  
Block D - 1st Floor Plan

PROJECT  
Great Western Yard

SCALE AT A1: 1:125	SCALE AT A3: 1:250
-----------------------	-----------------------


JOB NO. 19050	DRAWING D-03-1-01	REV PL1
------------------	----------------------	------------

© Darling Associates Ltd.

1st 1st Floor Plan


SCALE 1:125



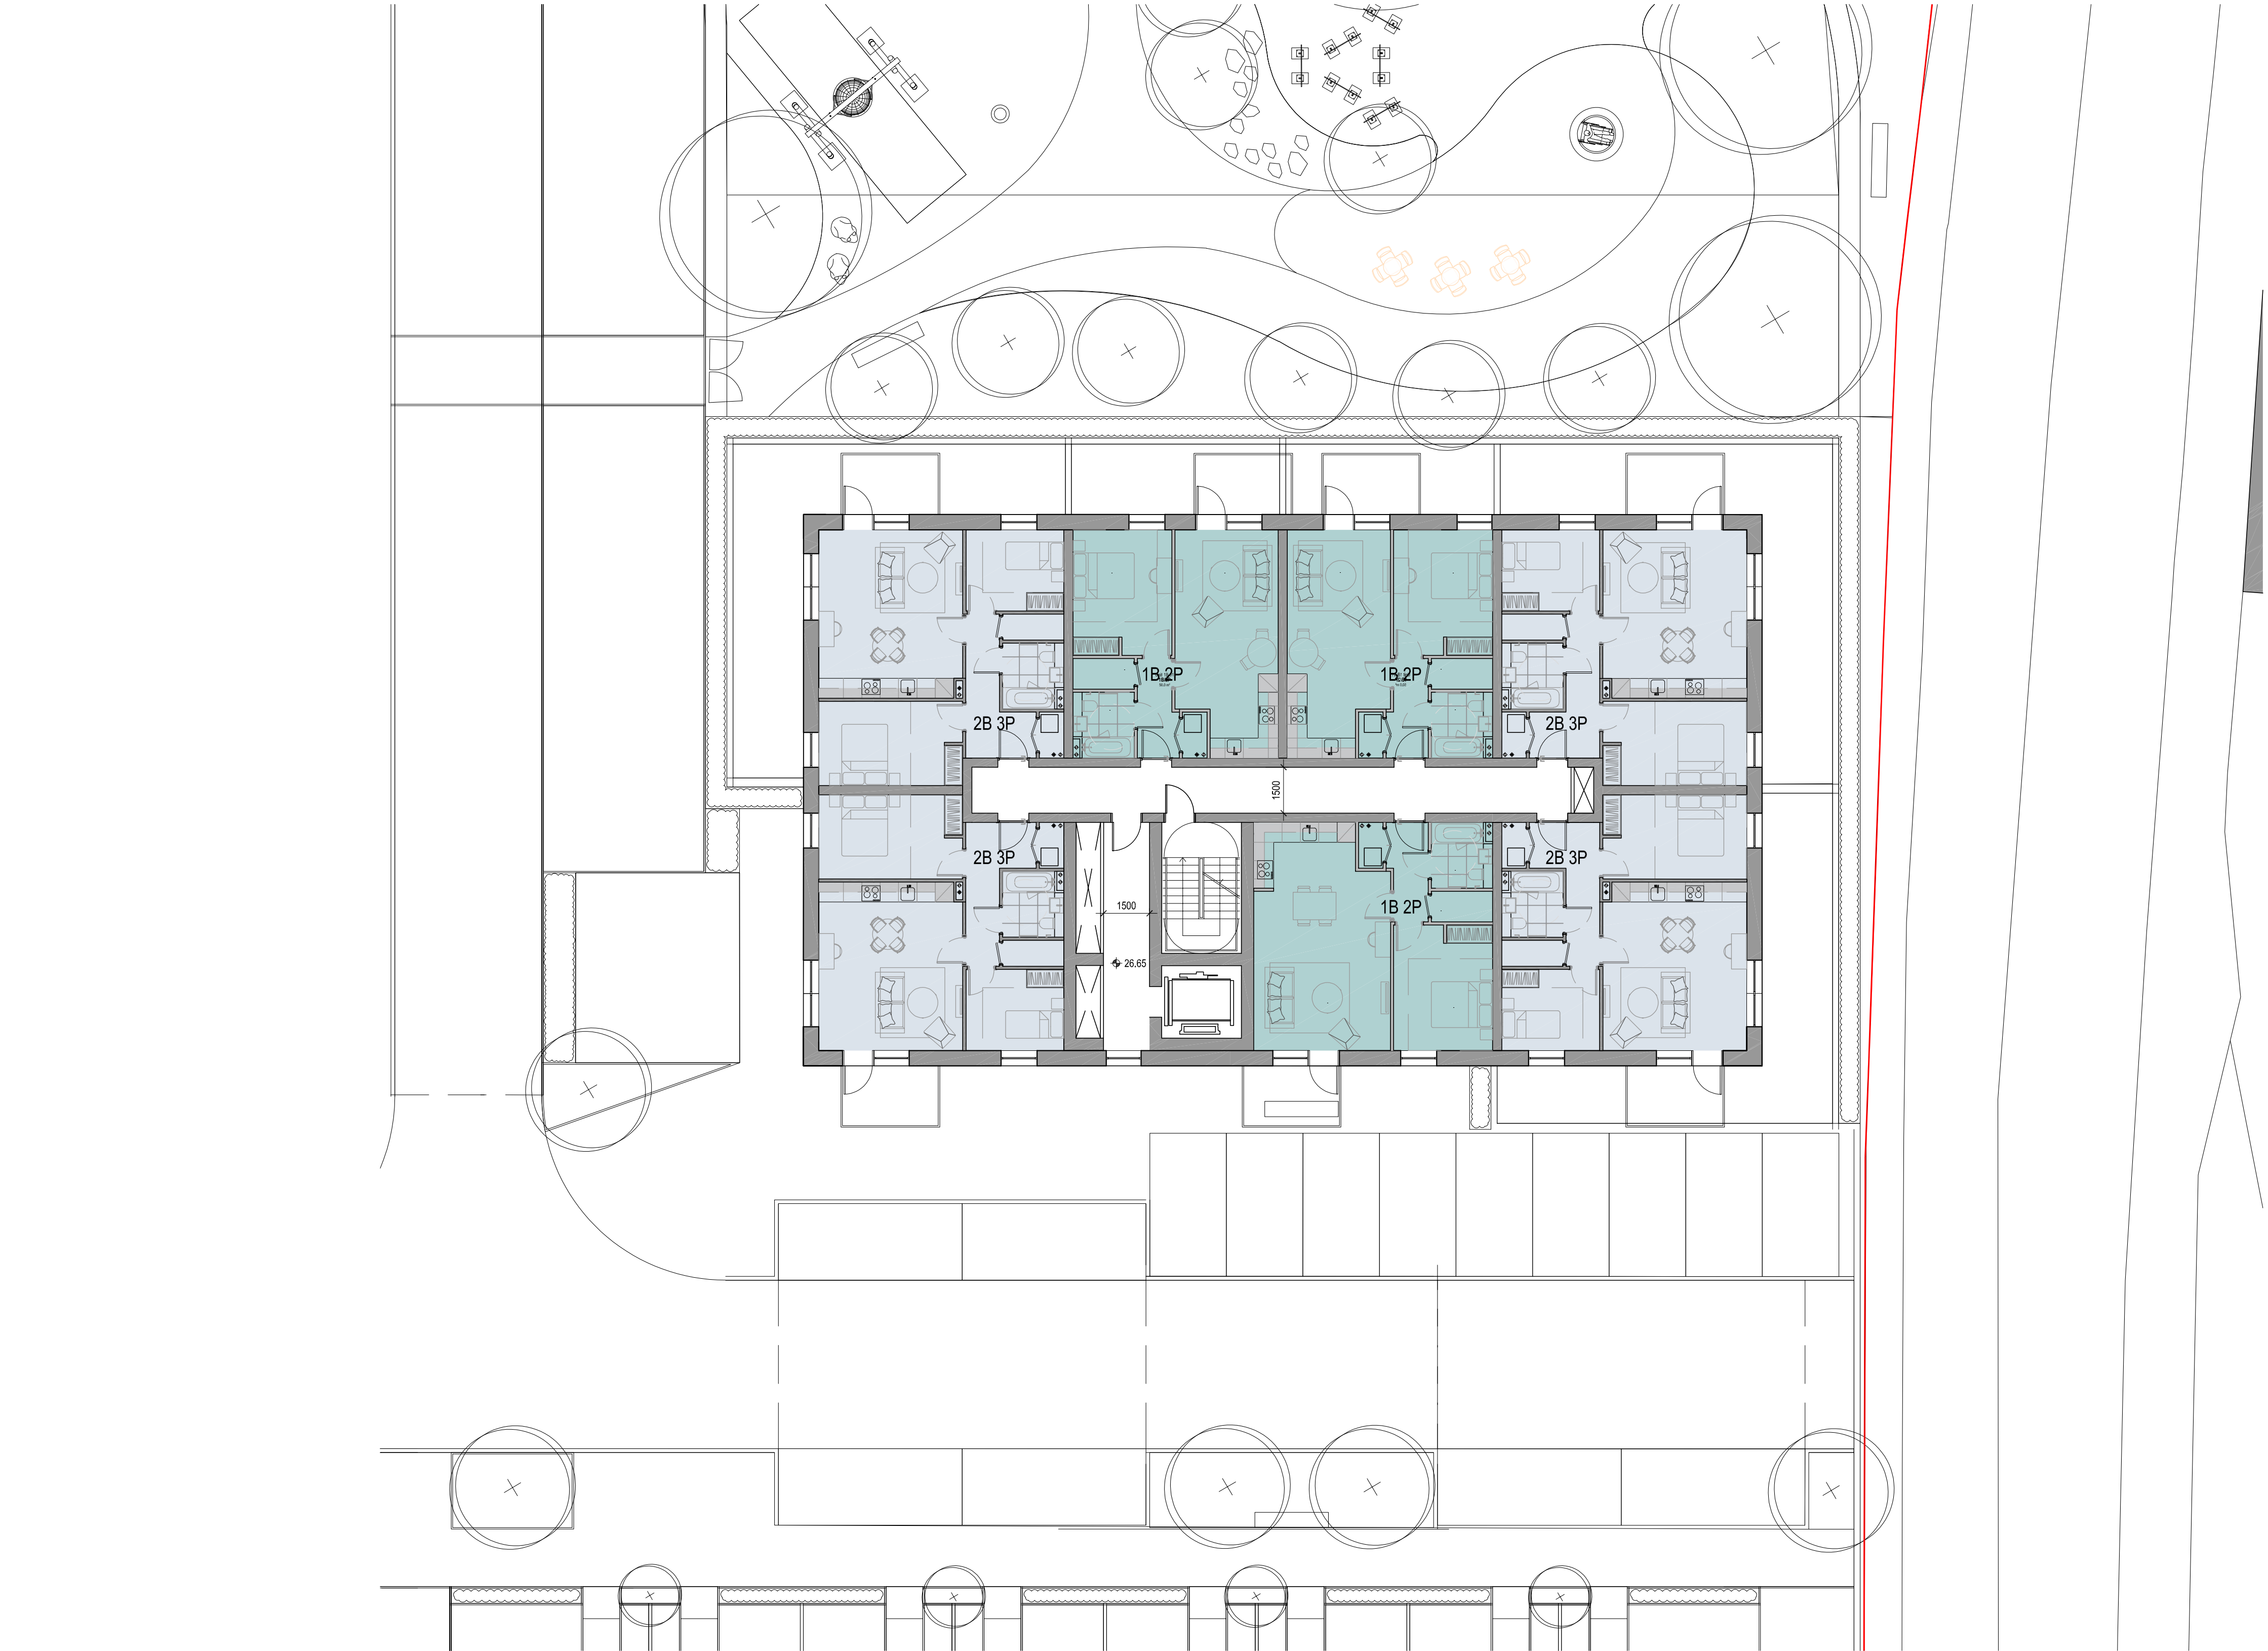

2nd 2nd Floor Plan

SCALE 1:125

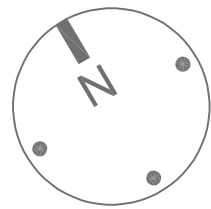


General Notes

The drawing is copyright of Darling Associates. This drawing shall not be scaled. All dimensions are in mm unless otherwise stated. All dimensions shall be checked on site prior to commencing the works and any discrepancies to be reported to Darling Associates. All works shall conform to the current edition of the building regulations and other statutory requirements. All materials and workmanship shall conform with the relevant British Standard specifications and codes of practice. If this drawing forms part of an application for planning permission, it shall not be used for any other purpose without the express permission of Darling Associates. This drawing may incorporate information from other professionals. Darling Associates cannot accept responsibility for the integrity and accuracy of such information. Any clarification and/or additions that are required appertaining to such information should be sought from the relevant profession or their appointment representative.

Drawings, specifications and schedules are to be read in conjunction with the following where applicable: Employer's Requirements documents, Agreements to Lease, Structural Engineer's drawings and specifications, Civil Engineer's drawings and specifications, Survey Drawings, Party Wall Boundary Awards. Other specialist design consultant's requirements as appointed by the Main Contractor. Other specialist design sub-contractor's requirements as appointed by the Main Contractor.


Key Plan

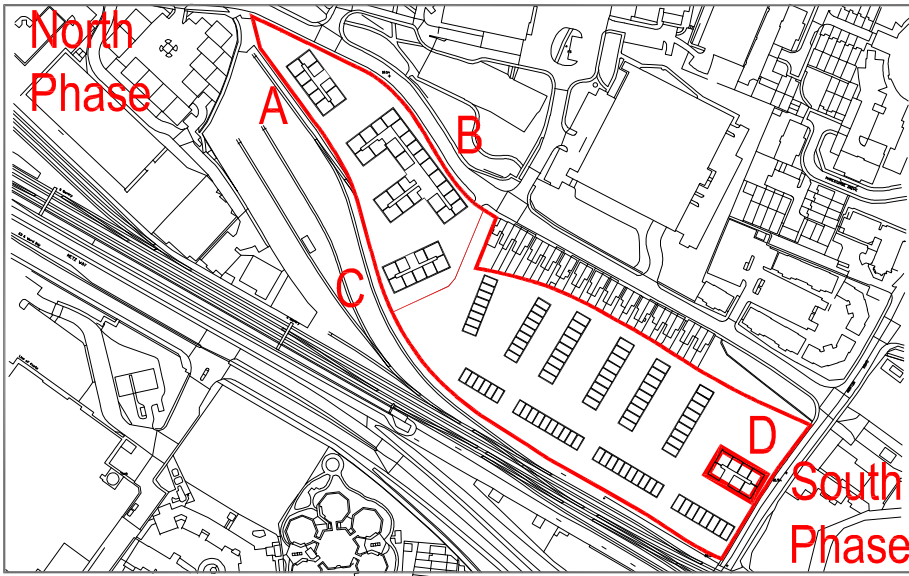

Notes

Apartments		Houses	
1B / 1P	<div></div>	2B / 3P	<div></div>
1B / 2P	<div></div>	3B / 4P	<div></div>
2B / 3P	<div></div>	3B / 5P	<div></div>
2B / 4P	<div></div>		
3B / 4P	<div></div>		
3B / 5P	<div></div>		

Planning Application Boundary

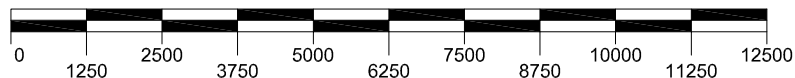

SCALE BAR IN mm

PL1	Planning Updates	Oct 2022	TP	TP
PL	Issue for Planning	JUN 2022	JA	JS
REV	NOTES	DATE	BY	AUTH

DARLING ASSOCIATES  
ARCHITECTS

DRAWING STATUS

Planning

TITLE  
Block D - 2nd Floor Plan

PROJECT  
Great Western Yard

SCALE AT A1:  
1:125


SCALE AT A3:  
1:250

JOB NO.  
19050

DRAWING  
D-03-1-02

REV  
PL1



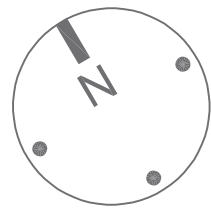


General Notes

The drawing is copyright of Darling Associates. This drawing shall not be scaled. All dimensions are in mm unless otherwise stated. All dimensions shall be checked on site prior to commencing the works and any discrepancies to be reported to Darling Associates. All works shall conform to the current edition of the building regulations and other statutory requirements. All materials and workmanship shall conform with the relevant British Standard specifications and codes of practice. If this drawing forms part of an application for planning permission, it shall not be used for any other purpose without the express permission of Darling Associates. This drawing may incorporate information from other professionals. Darling Associates cannot accept responsibility for the integrity and accuracy of such information. Any clarification and/or additions that are required appertaining to such information should be sought from the relevant profession or their appointment representative.

Drawings, specifications and schedules are to be read in conjunction with the following where applicable: Employer's Requirements documents, Agreements to Lease, Structural Engineer's drawings and specifications, Civil Engineer's drawings and specifications, Survey Drawings, Party Wall Boundary Awards, Other specialist design consultant's requirements as appointed by the Main Contractor, Other specialist design sub-contractor's requirements as appointed by the Main Contractor.


Key Plan

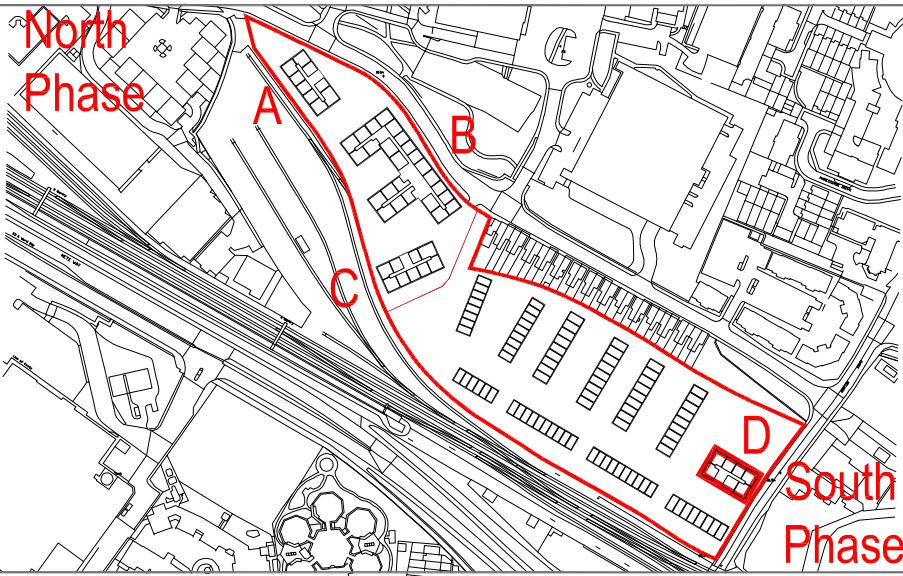

Notes

Apartments		Houses	
1B / 1P		2B / 3P	
1B / 2P		3B / 4P	
2B / 3P		3B / 5P	
2B / 4P			
3B / 4P			
3B / 5P			

Planning Application Boundary

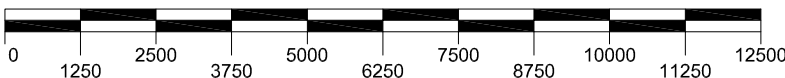

SCALE BAR IN mm

PL1	Planning Updates	Oct 2022	TP	TP
PL	Issue for Planning	JUN 2022	JA	JS
REV	NOTES	DATE	BY	AUTH

DARLING ASSOCIATES  
ARCHITECTS

DRAWING STATUS

Planning


TITLE  
Block D - 3rd Floor Plan

PROJECT  
Great Western Yard

SCALE AT A1: 1:125	SCALE AT A3: 1:250
-----------------------	-----------------------

JOB NO. 19050	DRAWING D-03-1-03	REV PL1
------------------	----------------------	------------



© Darling Associates Ltd.

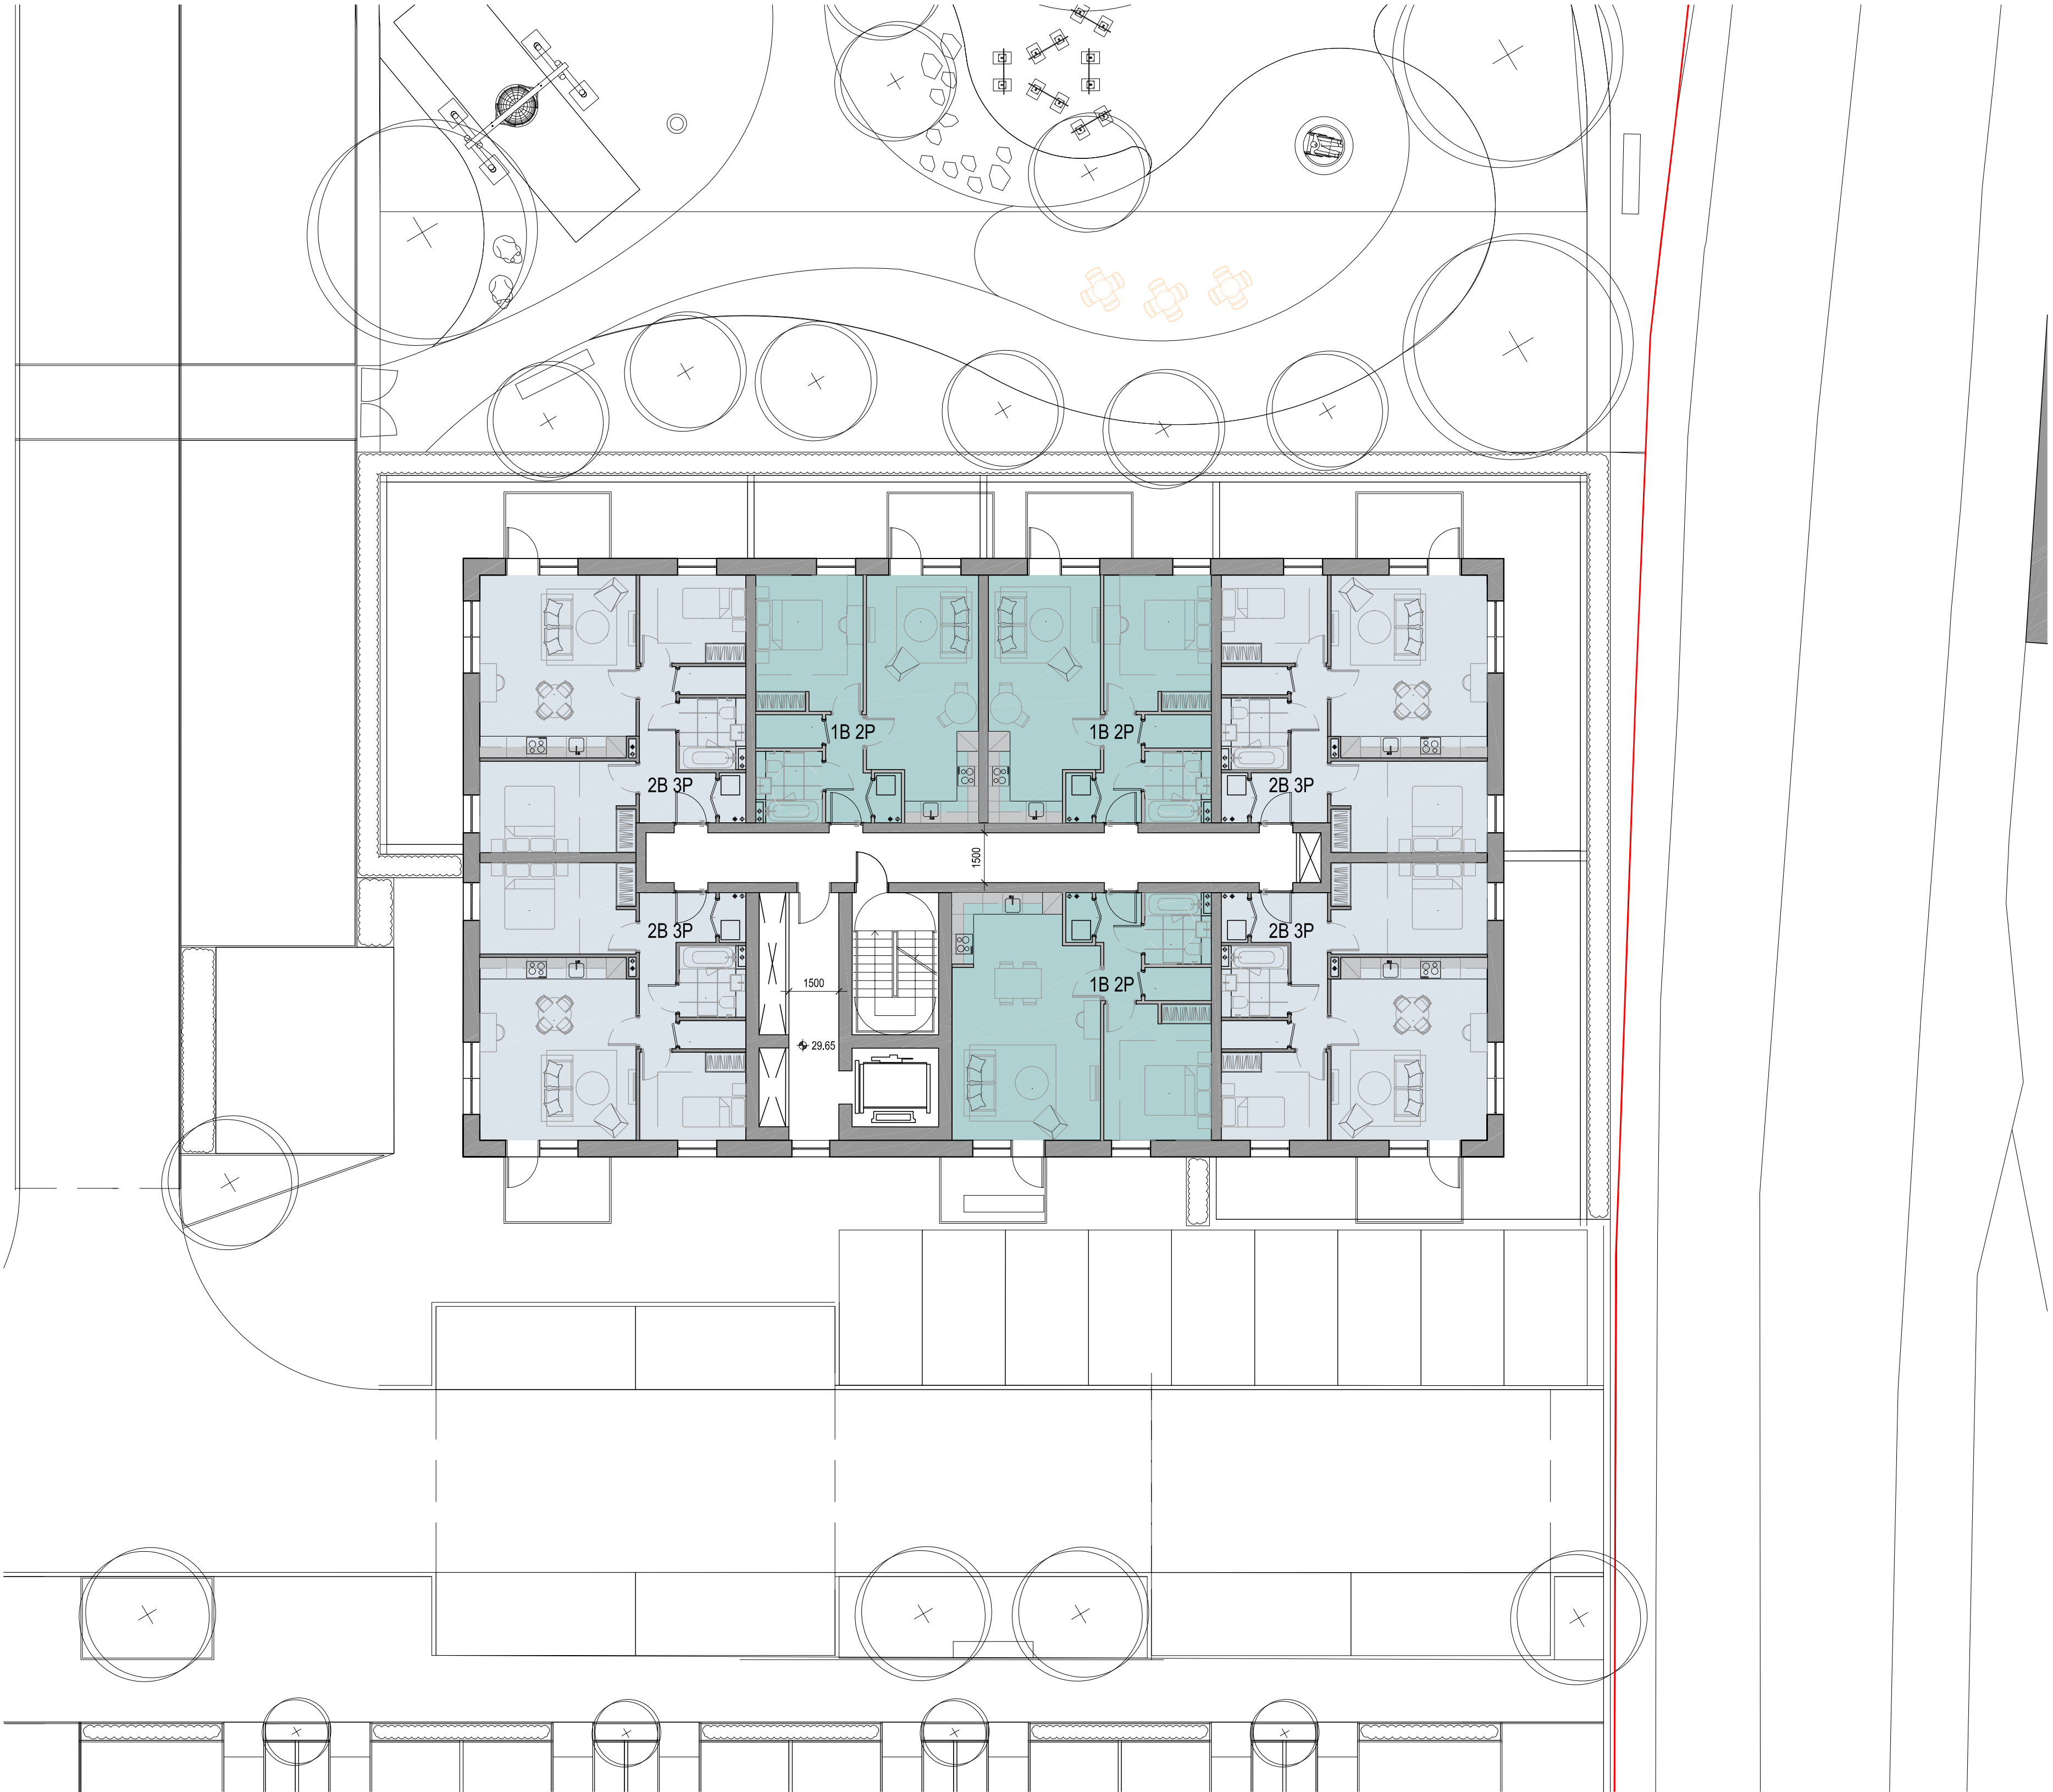

3rd 3rd Floor Plan

SCALE 1:125



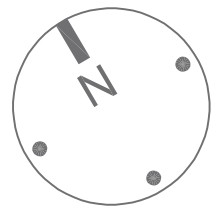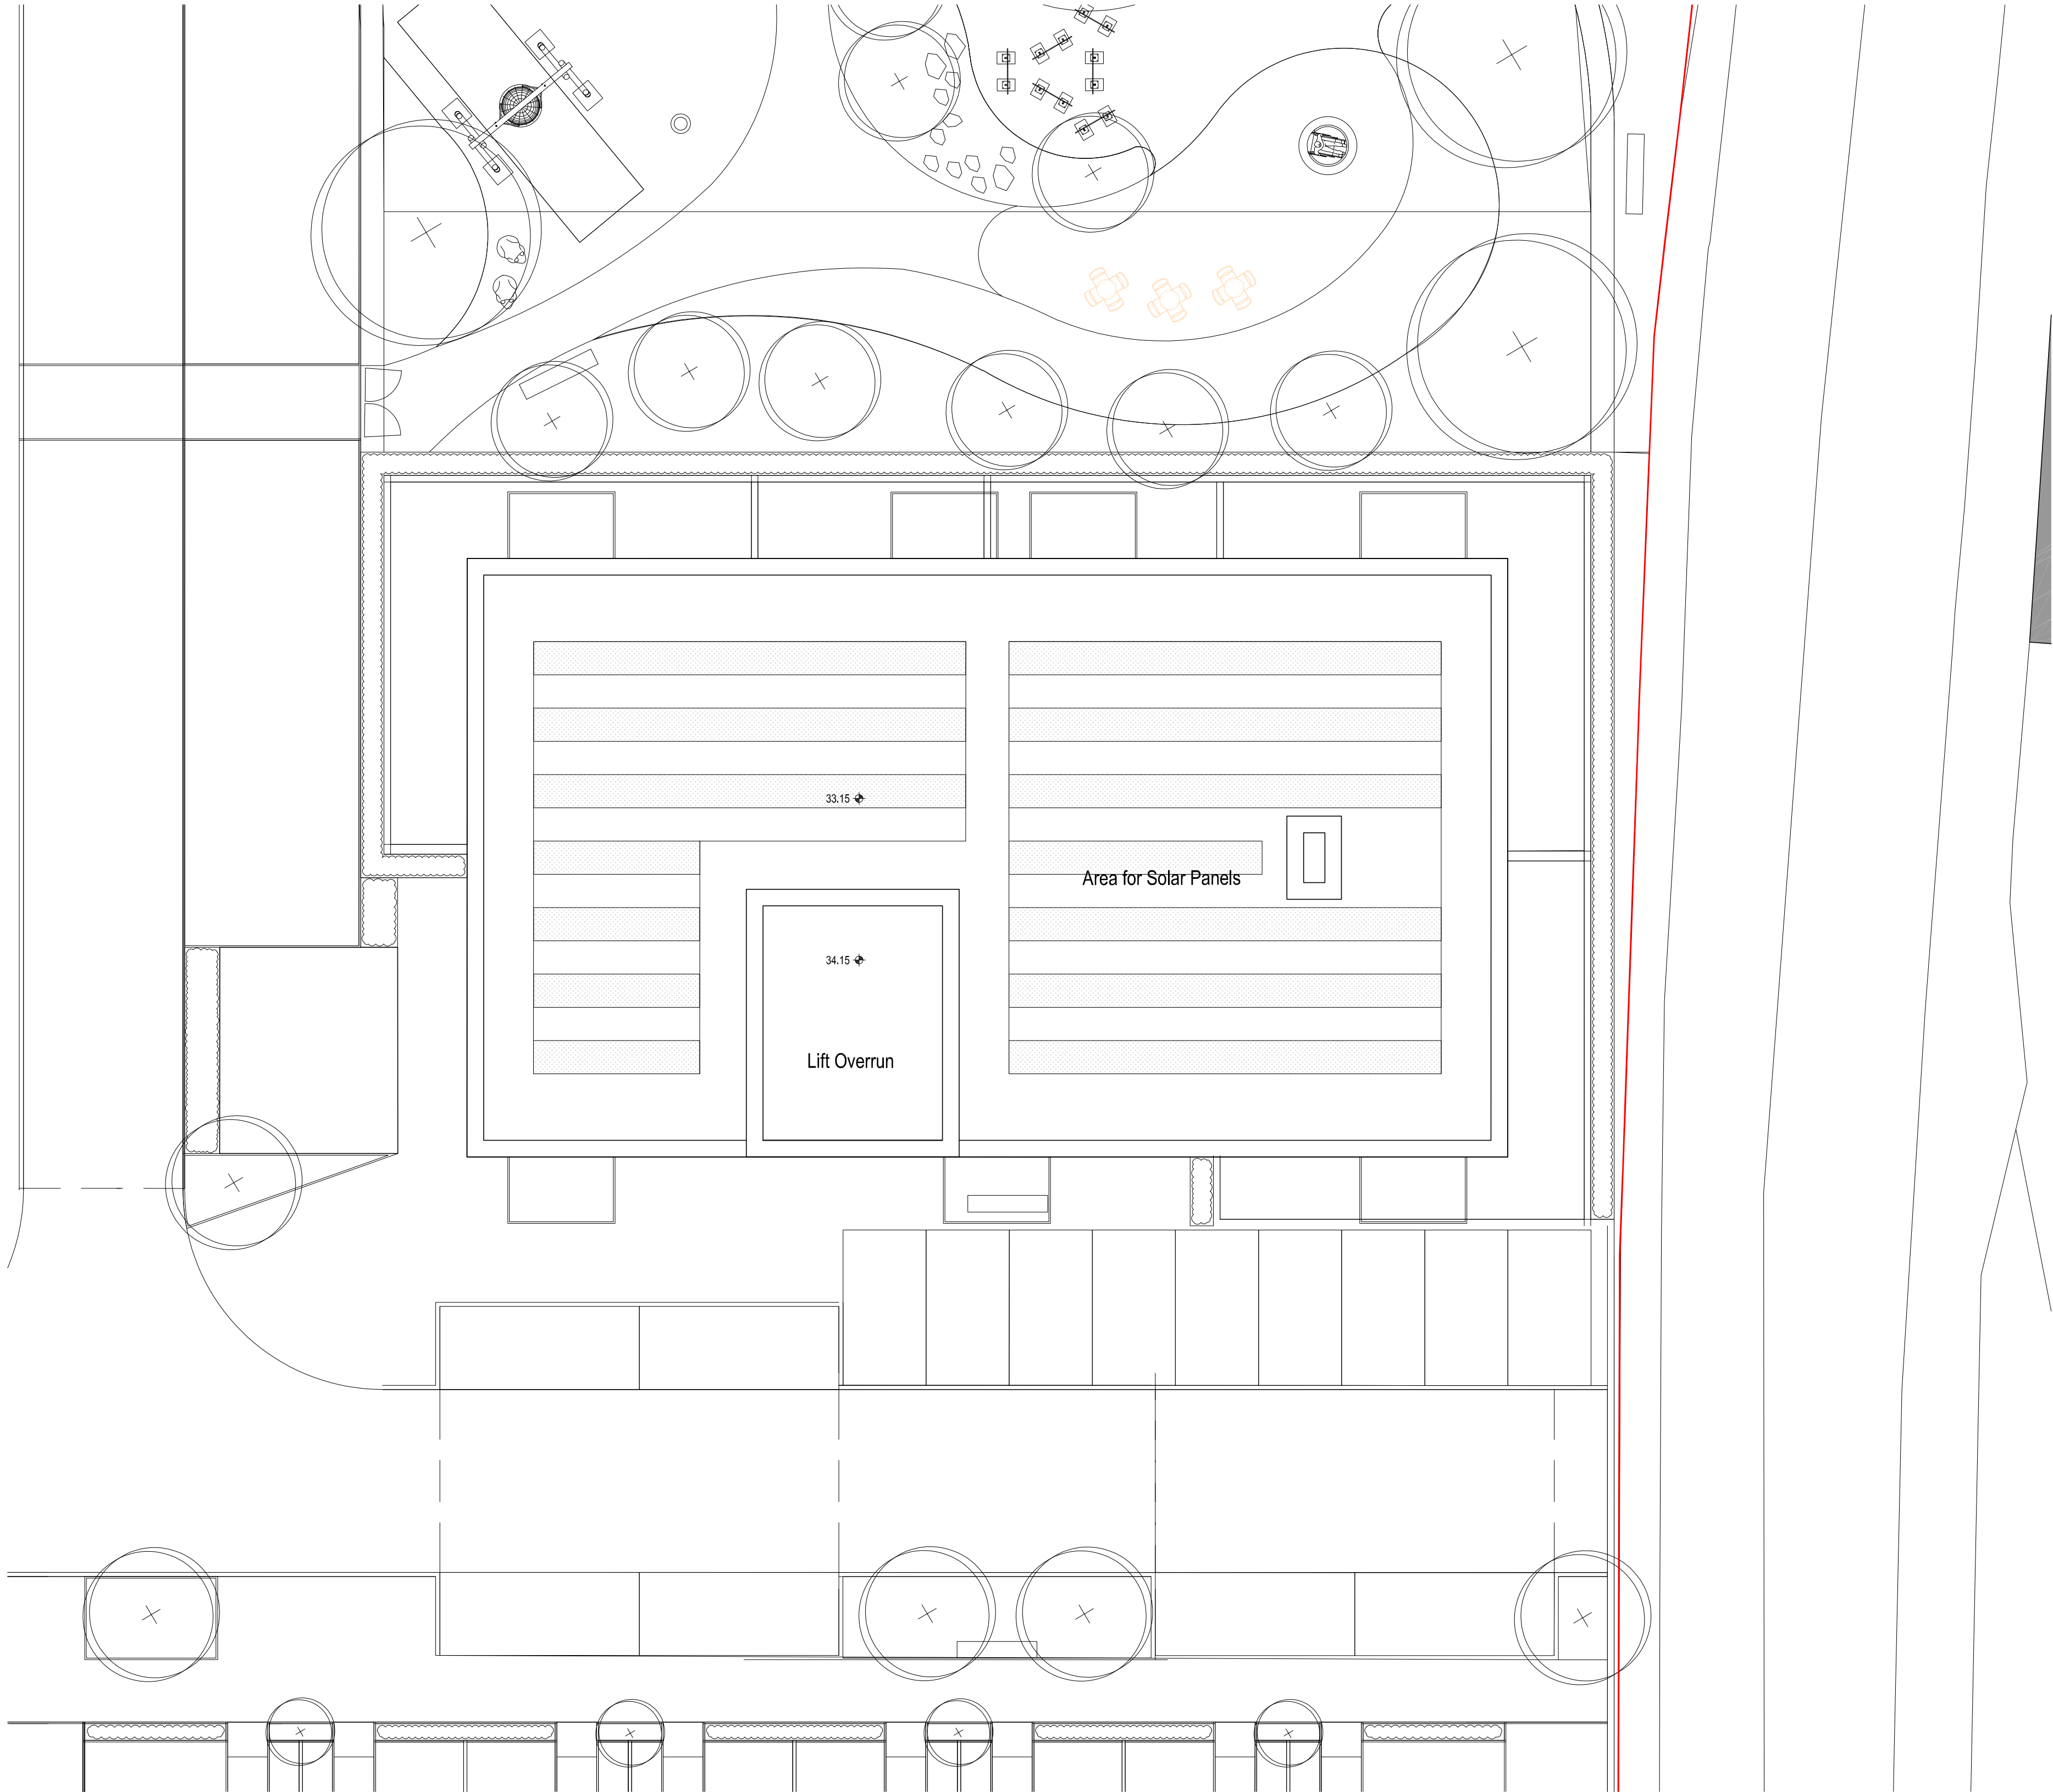


General Notes

The drawing is copyright of Darling Associates. This drawing shall not be scaled. All dimensions are in mm unless otherwise stated. All dimensions shall be checked on site prior to commencing the works and any discrepancies to be reported to Darling Associates. All works shall conform to the current edition of the building regulations and other statutory requirements. All materials and workmanship shall conform with the relevant British Standard specifications and codes of practice. If this drawing forms part of an application for planning permission, it shall not be used for any other purpose without the express permission of Darling Associates. This drawing may incorporate information from other professionals. Darling Associates cannot accept responsibility for the integrity and accuracy of such information. Any clarification and/or additions that are required appertaining to such information should be sought from the relevant profession or their appointment representative.

Drawings, specifications and schedules are to be read in conjunction with the following where applicable: Employer's Requirements documents, Agreements to Lease, Structural Engineer's drawings and specifications, Civil Engineer's drawings and specifications, Survey Drawings, Party Wall Boundary Awards, Other specialist design consultant's requirements as appointed by the Main Contractor, Other specialist design sub-contractor's requirements as appointed by the Main Contractor.


Key Plan

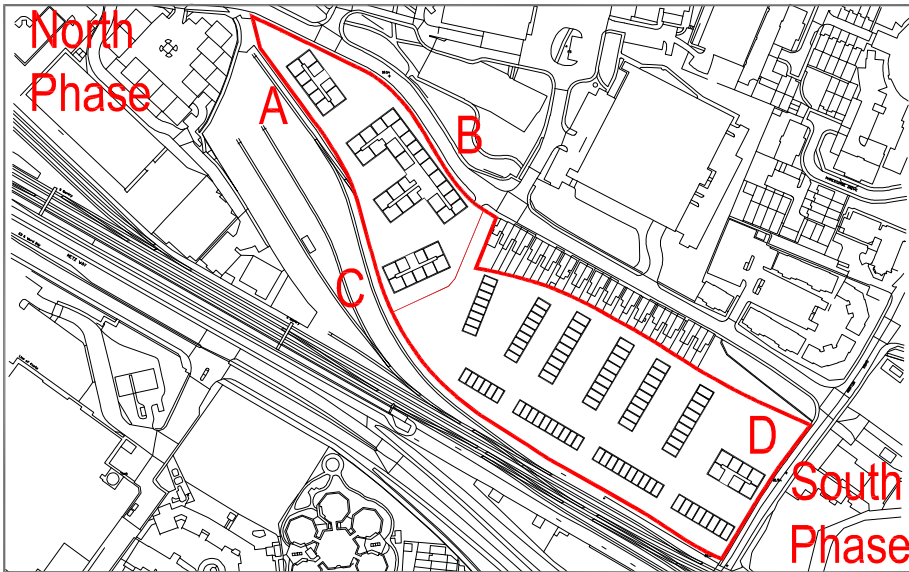

Notes

Apartments		Houses	
1B / 1P	<div></div>	2B / 3P	<div></div>
1B / 2P	<div></div>	3B / 4P	<div></div>
2B / 3P	<div></div>	3B / 5P	<div></div>
2B / 4P	<div></div>		
3B / 4P	<div></div>		
3B / 5P	<div></div>		

Planning Application Boundary

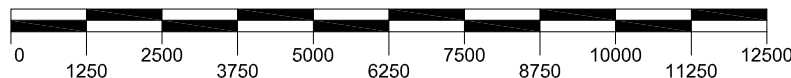

SCALE BAR IN mm

PL1	Planning Updates	Oct 2022	TP	TP
PL	Issue for Planning	JUN 2022	JA	JS
REV	NOTES	DATE	BY	AUTH

**DARLING ASSOCIATES**  
ARCHITECTS

DRAWING STATUS

**Planning**

TITLE  
**Block D - Roof Plan**

PROJECT  
Great Western Yard

SCALE AT A1:  
1:125


SCALE AT A3:  
1:250

JOB NO.  
19050

DRAWING  
D-03-1-05

REV  
PL1



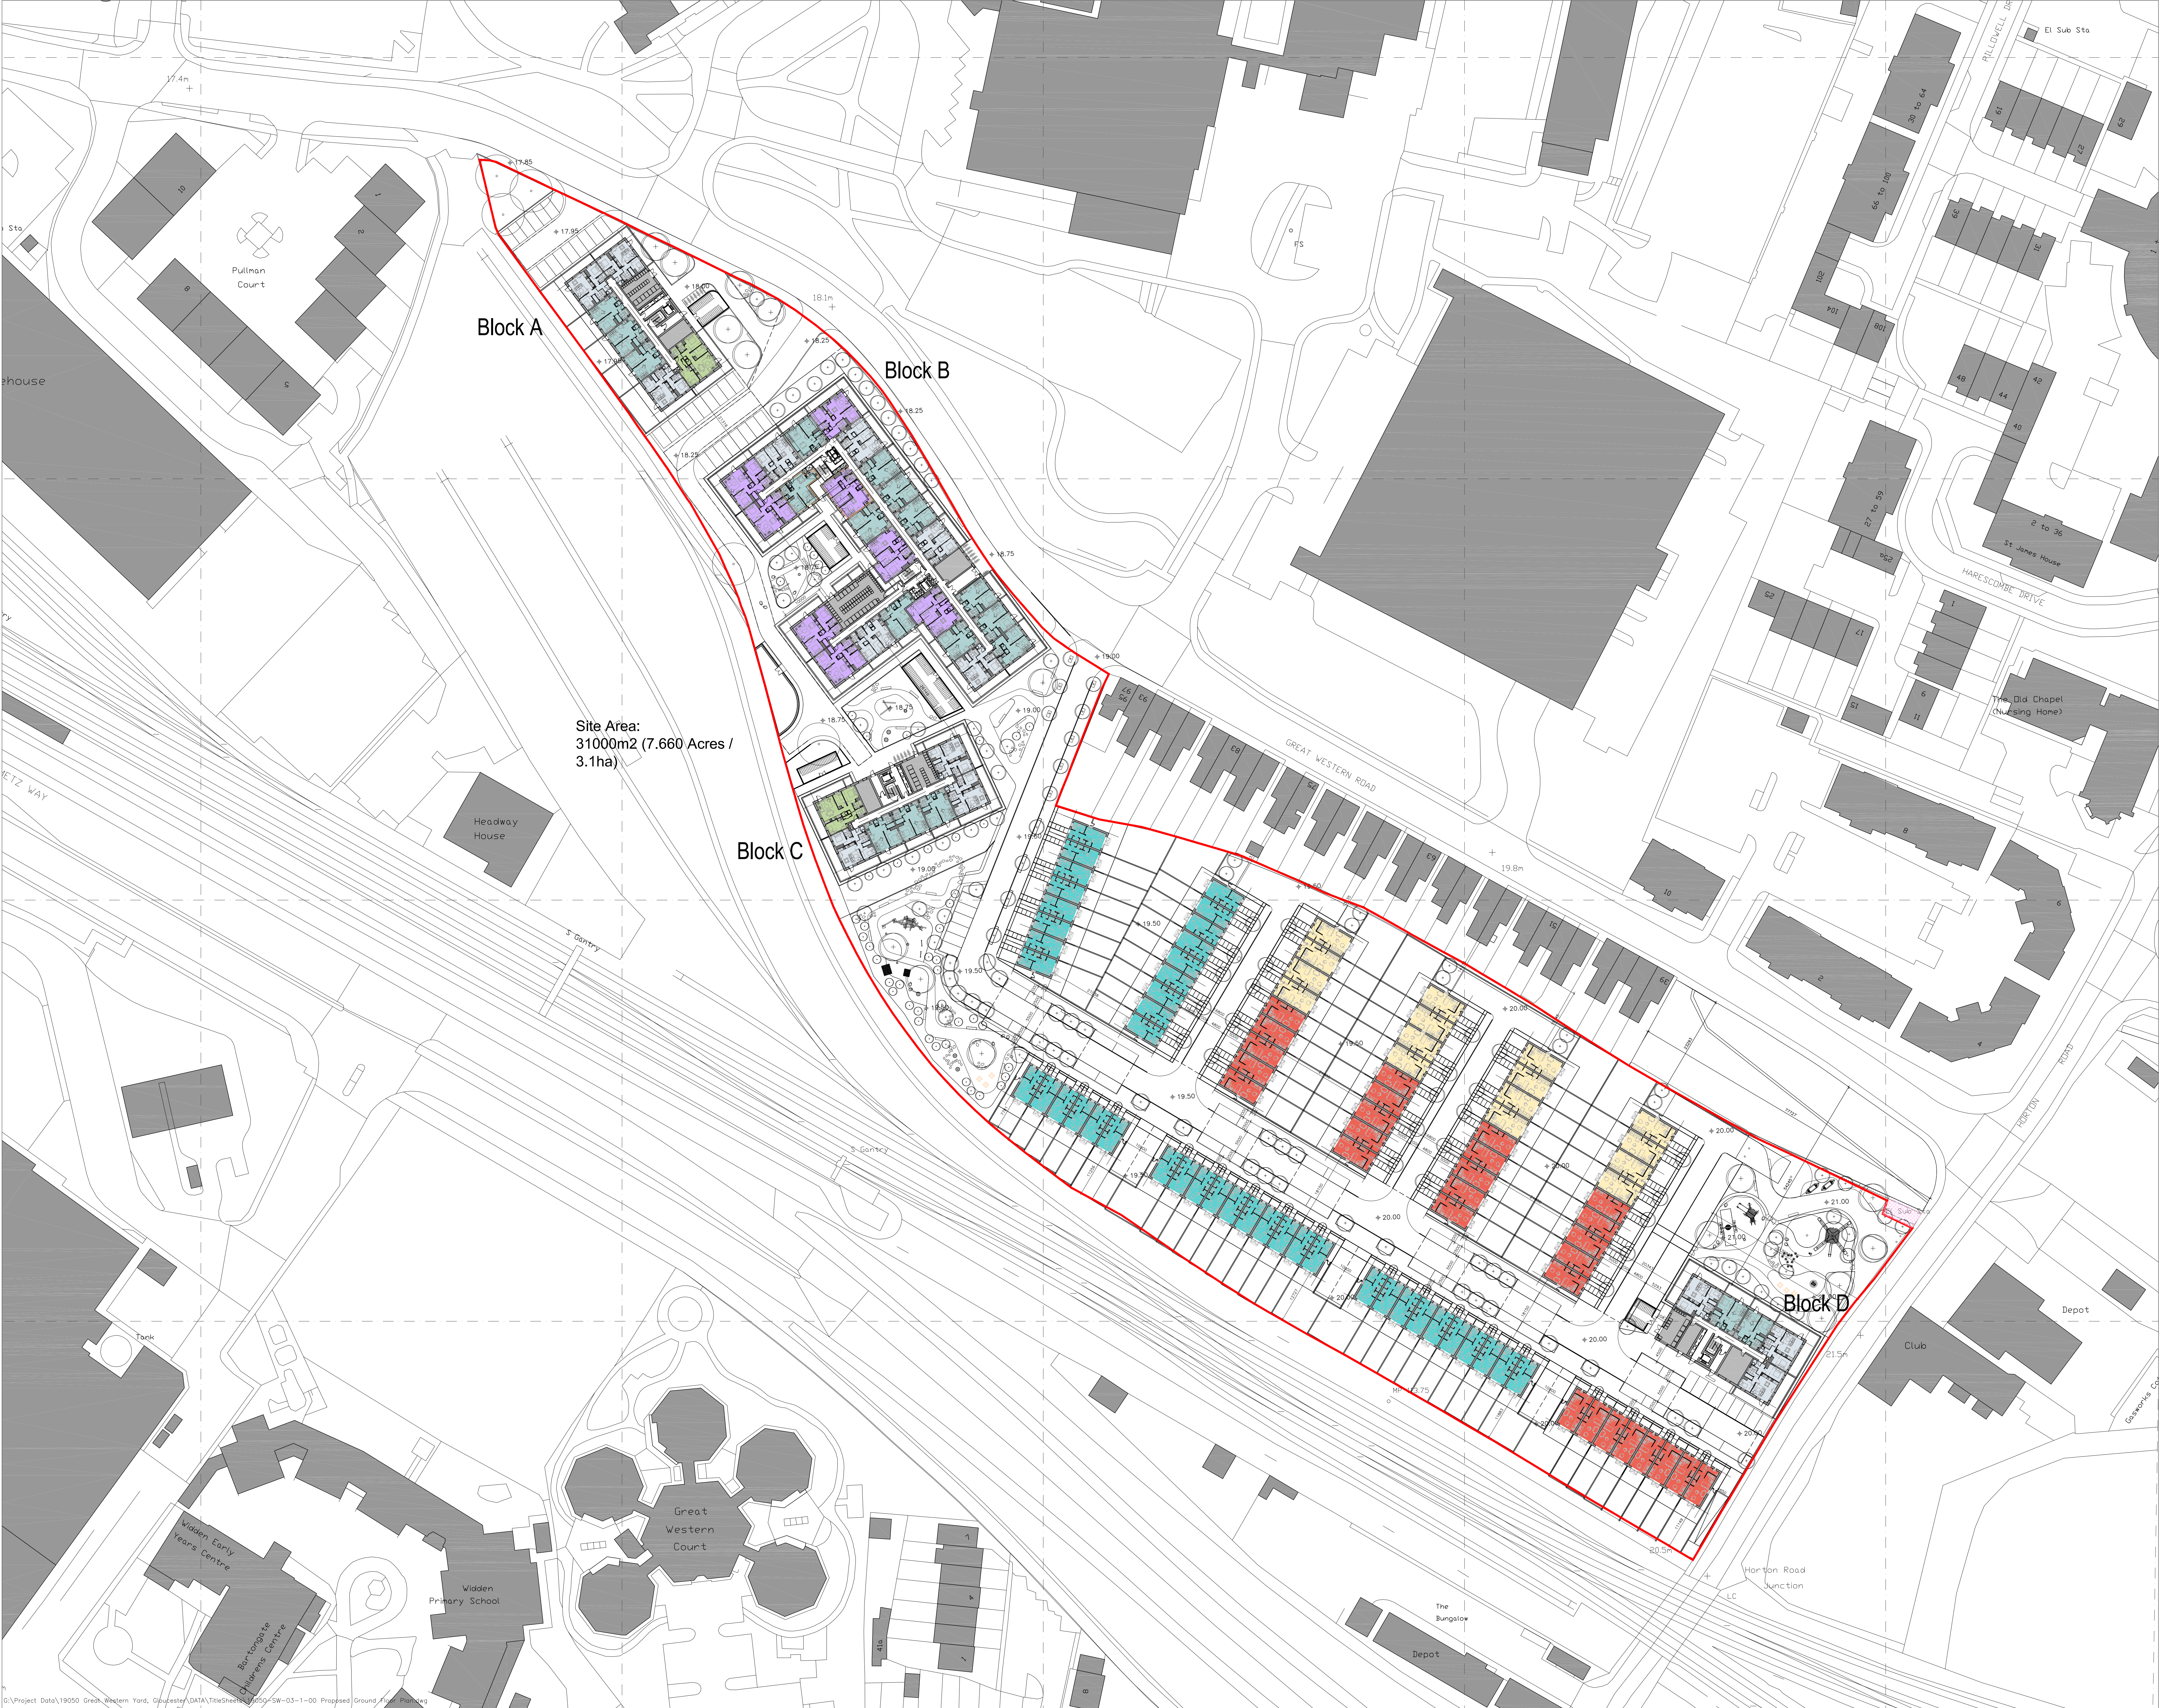

**General Notes**

The drawing is copyright of Darling Associates. This drawing shall not be scaled. All dimensions are in millimetres unless otherwise stated. All dimensions shall be checked on site prior to commencing the works and any discrepancies to be reported to Darling Associates. All works shall conform to the current edition of the Building Regulations and other statutory requirements. All materials and workmanship shall conform with the relevant British Standard specifications and codes of practice. If this drawing forms part of an application for planning permission, it shall not be used for any other purpose without the express permission of Darling Associates. This drawing may incorporate information from other professionals. Darling Associates cannot accept responsibility for the integrity and accuracy of such information. Any clarification and/or additions that are required regarding the drawings, specifications and schedules are to be read in conjunction with the following where applicable: Employer's Requirements documents, Agreements to Issue, Structural Engineer's drawings and specifications, Civil Engineer's drawings and specifications, Survey Drawings, Party Wall Boundary Awards. Other specialist design consultant's requirements as appointed by the Main Contractor. Other specialist design sub-contractor's requirements as appointed by the Main Contractor.

0 5m 25m 50m 60m

Key Plan

Notes

Apartments		Houses	
1B / 1P		2B / 3P	
1B / 2P		3B / 4P	
2B / 3P		3B / 5P	
2B / 4P			
3B / 4P			
3B / 5P			

Planning Application Boundary

0 5000 10000 15000 20000 25000 30000 35000 40000 45000 50000

SCALE BAR IN mm

PL1	Planning Updates	Oct 2022	JP	TP
PL	Issue for Planning	JUN 2022	JS	TP
REV	NOTES	DATE	BY	AUTH

**DARLING ASSOCIATES**  
**ARCHITECTS**

DRAWING STATUS

**Planning**

TITLE

**Proposed**  
**Site Wide - Ground Floor Plan**

PROJECT

Great Western Yard

SCALE AT A0:

1:500

SCALE AT A3:

N.T.S.

JOB NO.

19050

DRAWING


SW-03-1-00

REV

PL1

© Darling Associates Ltd.



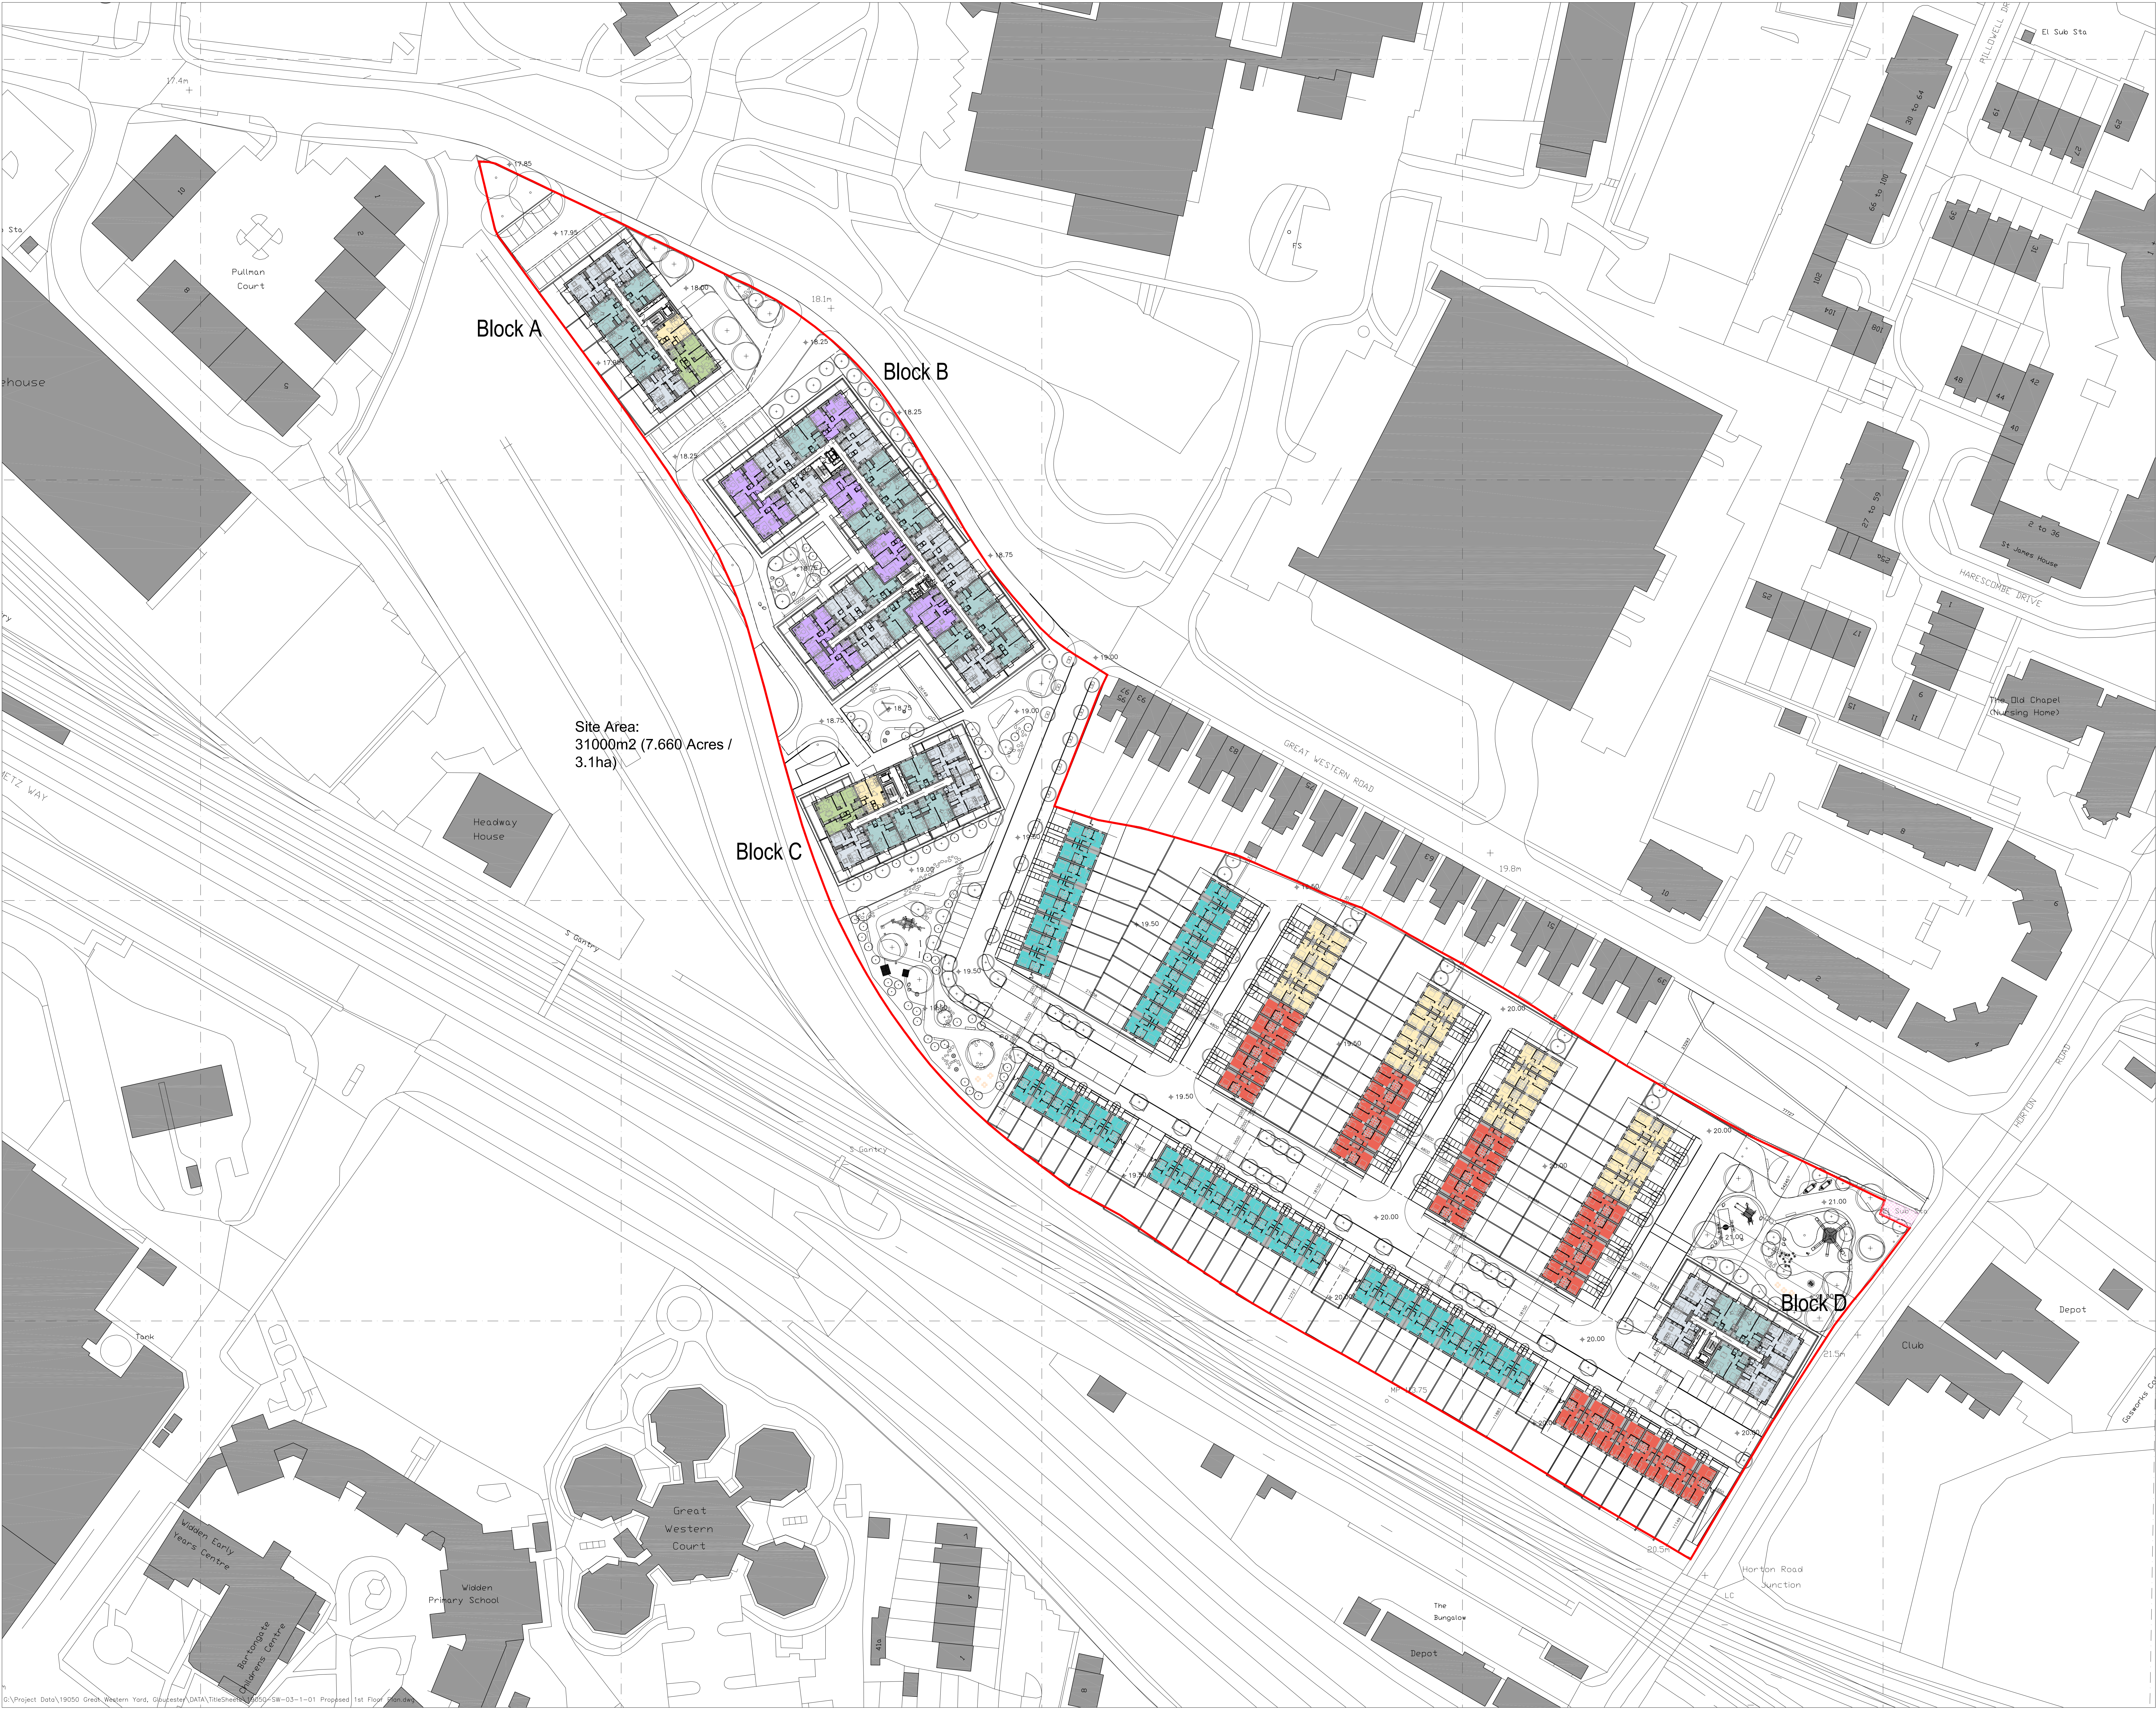

**General Notes**

The drawing is copyright of Darling Associates. This drawing shall not be scaled. All dimensions are in millimeters unless otherwise stated. All dimensions shall be checked on site prior to commencing the works and any discrepancies to be reported to Darling Associates. All works shall conform to the current edition of the building regulations and other statutory requirements. All materials and workmanship shall conform with the relevant British Standard specifications and codes of practice. If this drawing forms part of an application for planning permission, it shall not be used for any other purpose without the express permission of Darling Associates. This drawing may incorporate information from other professionals. Darling Associates cannot accept responsibility for the integrity and accuracy of such information. Any clarification and/or additions that are required regarding the information should be sought from the relevant professional or their appointed representative. Drawings, specifications and schedules are to be read in conjunction with the following where applicable: Employer's Requirements documents, Agreements to Issue, Structural Engineer's drawings and specifications, Civil Engineer's drawings and specifications, Survey Drawings, Party Wall Boundary Awards. Other specialist design consultant's requirements as appointed by the Main Contractor. Other specialist design sub-contractor's requirements as appointed by the Main Contractor.

0 5m 25m 50m 60m

Key Plan

Notes

Apartments		Houses	
1B / 1P		2B / 3P	
1B / 2P		3B / 4P	
2B / 3P		3B / 5P	
2B / 4P			
3B / 4P			
3B / 5P			

Planning Application Boundary

0 5000 10000 15000 20000 25000 30000 35000 40000 45000 50000

SCALE BAR IN mm

PL1	Planning Updates	Oct 2022	JP	TP
PL	Issue for Planning	JUN 2022	JS	TP
REV	NOTES	DATE	BY	AUTH

DARLING ASSOCIATES  
ARCHITECTS

DRAWING STATUS

**Planning**

TITLE

**Proposed  
Site Wide - 1st Floor Plan**

PROJECT

Great Western Yard

SCALE AT A0:

1:500

SCALE AT A3:

N.T.S.

JOB NO.

19050

DRAWING

SW-03-1-01

REV

PL1

© Darling Associates Ltd.





**General Notes**

The drawing is copyright of Darling Associates. This drawing shall not be scaled. All dimensions are in millimetres unless otherwise stated. All dimensions shall be checked on site prior to commencing the works and any discrepancies to be reported to Darling Associates. All works shall conform to the current edition of the building regulations and other statutory requirements. All materials and workmanship shall conform with the relevant British Standard specifications and codes of practice. If this drawing forms part of an application for planning permission, it shall not be used for any other purpose without the express permission of Darling Associates. This drawing may incorporate information from other professionals. Darling Associates cannot accept responsibility for the integrity and accuracy of such information. Any clarification and/or additions that are required regarding the information should be sought from the relevant professional or their appointed representative. Drawings, specifications and schedules are to be read in conjunction with the following where applicable: Employer's Requirements documents, Agreements to Issue, Structural Engineer's drawings and specifications, Civil Engineer's drawings and specifications, Survey Drawings, Party Wall Boundary Agreements. Other specialist design consultant's requirements as appointed by the Main Contractor. Other specialist design sub-contractor's requirements as appointed by the Main Contractor.

0 5m 25m 50m 60m

Key Plan

Notes

Apartments		Houses	
1B / 1P		2B / 3P	
1B / 2P		3B / 4P	
2B / 3P		3B / 5P	
2B / 4P			
3B / 4P			
3B / 5P			

Planning Application Boundary

0 5000 10000 15000 20000 25000 30000 35000 40000 45000 50000

SCALE BAR IN mm

PL1	Planning Updates	Oct 2022	JP	TP
PL	Issue for Planning	JUN 2022	JS	TP
REV	NOTES	DATE	BY	AUTH

**DARLING ASSOCIATES**  
**ARCHITECTS**

DRAWING STATUS  
**Planning**

TITLE  
**Proposed Site Wide - 2nd Floor Plan**

PROJECT  
Great Western Yard

SCALE AT A0:  
1:500

SCALE AT A3:  
N.T.S.

JOB NO.  
19050

DRAWING  
SW-03-1-02

REV  
PL1

© Darling Associates Ltd.





**General Notes**

The drawing is copyright of Darling Associates. This drawing shall not be scaled. All dimensions are in millimetres unless otherwise stated. All dimensions shall be checked on site prior to commencing the works and any discrepancies to be reported to Darling Associates. All works shall conform to the current edition of the building regulations and other statutory requirements. All materials and workmanship shall conform with the relevant British Standard specifications and codes of practice. If this drawing forms part of an application for planning permission, it shall not be used for any other purpose without the express permission of Darling Associates. This drawing may incorporate information from other professionals. Darling Associates cannot accept responsibility for the integrity and accuracy of such information. Any clarification and/or additions that are required regarding the information should be sought from the relevant professional or their appointed representative. Drawings, specifications and schedules are to be read in conjunction with the following where applicable: Employer's Requirements documents, Agreements to Issue, Structural Engineer's drawings and specifications, Civil Engineer's drawings and specifications, Survey Drawings, Party Wall Boundary Agreements. Other specialist design consultant's requirements as appointed by the Main Contractor. Other specialist design sub-contractor's requirements as appointed by the Main Contractor.

0 5m 25m 50m 60m

Key Plan

Notes

Apartments		Houses	
1B / 1P		2B / 3P	
1B / 2P		3B / 4P	
2B / 3P		3B / 5P	
2B / 4P			
3B / 4P			
3B / 5P			

Planning Application Boundary

0 5000 10000 15000 20000 25000 30000 35000 40000 45000 50000

SCALE BAR IN mm

PL1	Planning Updates	Oct 2022	JP	TP
PL	Issue for Planning	JUN 2022	JS	TP
REV	NOTES	DATE	BY	AUTH

**DARLING ASSOCIATES**  
**ARCHITECTS**

DRAWING STATUS

**Planning**

TITLE  
**Proposed  
Site Wide - 3rd Floor Plan**

PROJECT  
Great Western Yard

SCALE AT A0:  
1:500

SCALE AT A3:  
N.T.S.

JOB NO.  
19050

DRAWING  
SW-03-1-03

REV  
PL1

© Darling Associates Ltd.





**General Notes**

The drawing is copyright of Darling Associates. This drawing shall not be scaled. All dimensions are in millimetres unless otherwise stated. All dimensions shall be checked on site prior to commencing the works and any discrepancies to be reported to Darling Associates. All works shall conform to the current edition of the Building Regulations and other statutory requirements. All materials and workmanship shall conform with the relevant British Standard specifications and codes of practice. If this drawing forms part of an application for planning permission, it shall not be used for any other purpose without the express permission of Darling Associates. This drawing may incorporate information from other professionals. Darling Associates cannot accept responsibility for the integrity and accuracy of such information. Any clarification and/or additions that are required regarding the information should be sought from the relevant professional or their appointed representative.

Drawings, specifications and schedules are to be read in conjunction with the following where applicable: Employer's Requirements documents, Agreements to Issue, Structural Engineer's drawings and specifications, Civil Engineer's drawings and specifications, Survey Drawings, Party Wall Boundary Agreements. Other specialist design consultant's requirements as appointed by the Main Contractor. Other specialist design sub-contractor's requirements as appointed by the Main Contractor.

0 5m 25m 50m 60m

Key Plan

Notes

Apartments		Houses	
1B / 1P		2B / 3P	
1B / 2P		3B / 4P	
2B / 3P		3B / 5P	
2B / 4P			
3B / 4P			
3B / 5P			

Planning Application Boundary

0 5000 10000 15000 20000 25000 30000 35000 40000 45000 50000

SCALE BAR IN mm

PL1	Planning Updates	Oct 2022	JP	TP
PL	Issue for Planning	JUN 2022	JS	TP
REV	NOTES	DATE	BY	AUTH

DARLING ASSOCIATES  
ARCHITECTS

DRAWING STATUS

**Planning**

TITLE

**Proposed  
Site Wide - 4th Floor Plan**

PROJECT

Great Western Yard

SCALE AT A0:

1:500

SCALE AT A3:

N.T.S.

JOB NO.

19050

DRAWING

SW-03-1-04

REV

PL1

© Darling Associates Ltd.





**General Notes**

The drawing is copyright of Darling Associates. This drawing shall not be scaled. All dimensions are in millimetres unless otherwise stated. All dimensions shall be checked on site prior to commencing the works and any discrepancies to be reported to Darling Associates. All works shall conform to the current edition of the Building Regulations and other statutory requirements. All materials and workmanship shall conform with the relevant British Standard specifications and codes of practice. If this drawing forms part of an application for planning permission, it shall not be used for any other purpose without the express permission of Darling Associates. This drawing may incorporate information from other professionals. Darling Associates cannot accept responsibility for the integrity and accuracy of such information. Any clarification and/or additions that are required regarding the information should be sought from the relevant professional or their appointed representative.

Drawings, specifications and schedules are to be read in conjunction with the following where applicable: Employer's Requirements documents, Agreements to Issue, Structural Engineer's drawings and specifications, Civil Engineer's drawings and specifications, Survey Drawings, Party Wall Boundary Agreements. Other specialist design consultant's requirements as appointed by the Main Contractor. Other specialist design sub-contractor's requirements as appointed by the Main Contractor.

0 5m 25m 50m 60m

**Key Plan**

**Notes**

Apartments		Houses	
1B / 1P		2B / 3P	
1B / 2P		3B / 4P	
2B / 3P		3B / 5P	
2B / 4P			
3B / 4P			
3B / 5P			

**Planning Application Boundary**

0 5000 10000 15000 20000 25000 30000 35000 40000 45000 50000

SCALE BAR IN mm

PL1	Planning Updates	Oct 2022	TP	TP
PL	Issue for Planning	JUN 2022	JS	TP
REV	NOTES	DATE	BY	AUTH

**DARLING ASSOCIATES**  
**ARCHITECTS**

<b>DRAWING STATUS</b> <b>Planning</b>		
TITLE <b>Proposed</b> <b>Site Wide - Roof Plan</b>		
PROJECT Great Western Yard		
SCALE AT A0: 1:500	SCALE AT A3: N.T.S.	
JOB NO. 19050	DRAWING SW-03-1-05	REV PL1