

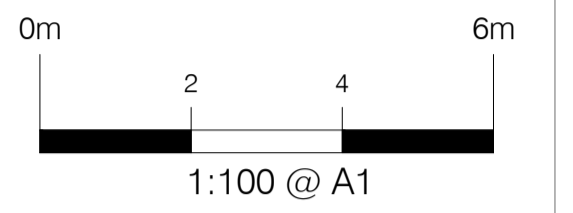


This drawing is copyright and should not be reproduced without permission. Do not scale from drawing for construction. If in doubt contact main contractor before proceeding. The contractor is responsible for checking all information before any orders are placed or construction commences. All drawings to be read in conjunction with Structural Engineers' report, which takes precedence over all other specifications. Main contractor responsible for site safety.


"Neighbours property not surveyed".

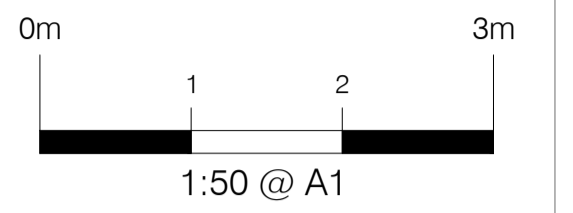


- Key:
- Existing structures
  - Demolished
  - New structures
  - Approx. Boundary line
  - G / RG - Gully / Roddable gully
  - SP / SVP - Soil pipe / Soil vent pipe
  - IC - Inspection chamber
  - RWP - Rain water pipe
  - R / TR - Radiator / Towel rail
  - ± 250 = ± 250 - Approx. levels

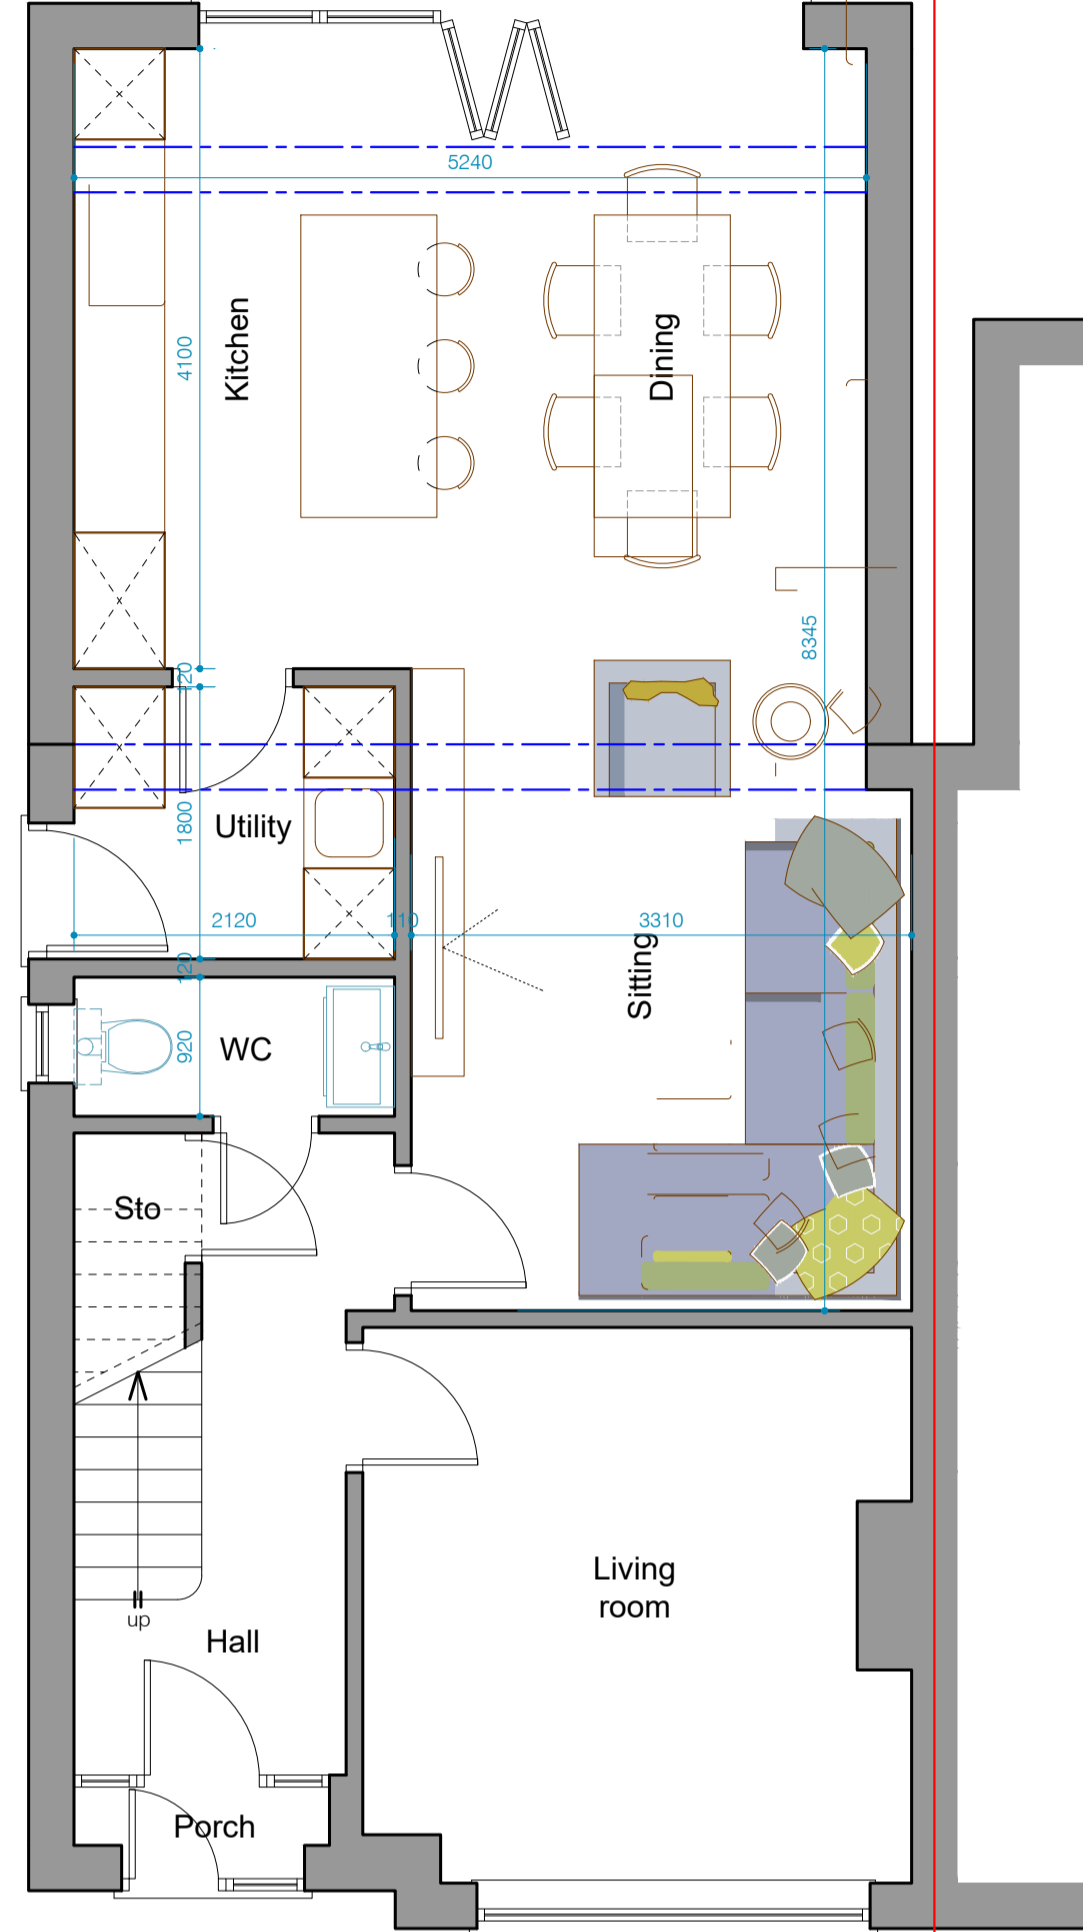

GROUND FLOOR PLAN AS PROPOSED  
SCALE - 1:50@A1

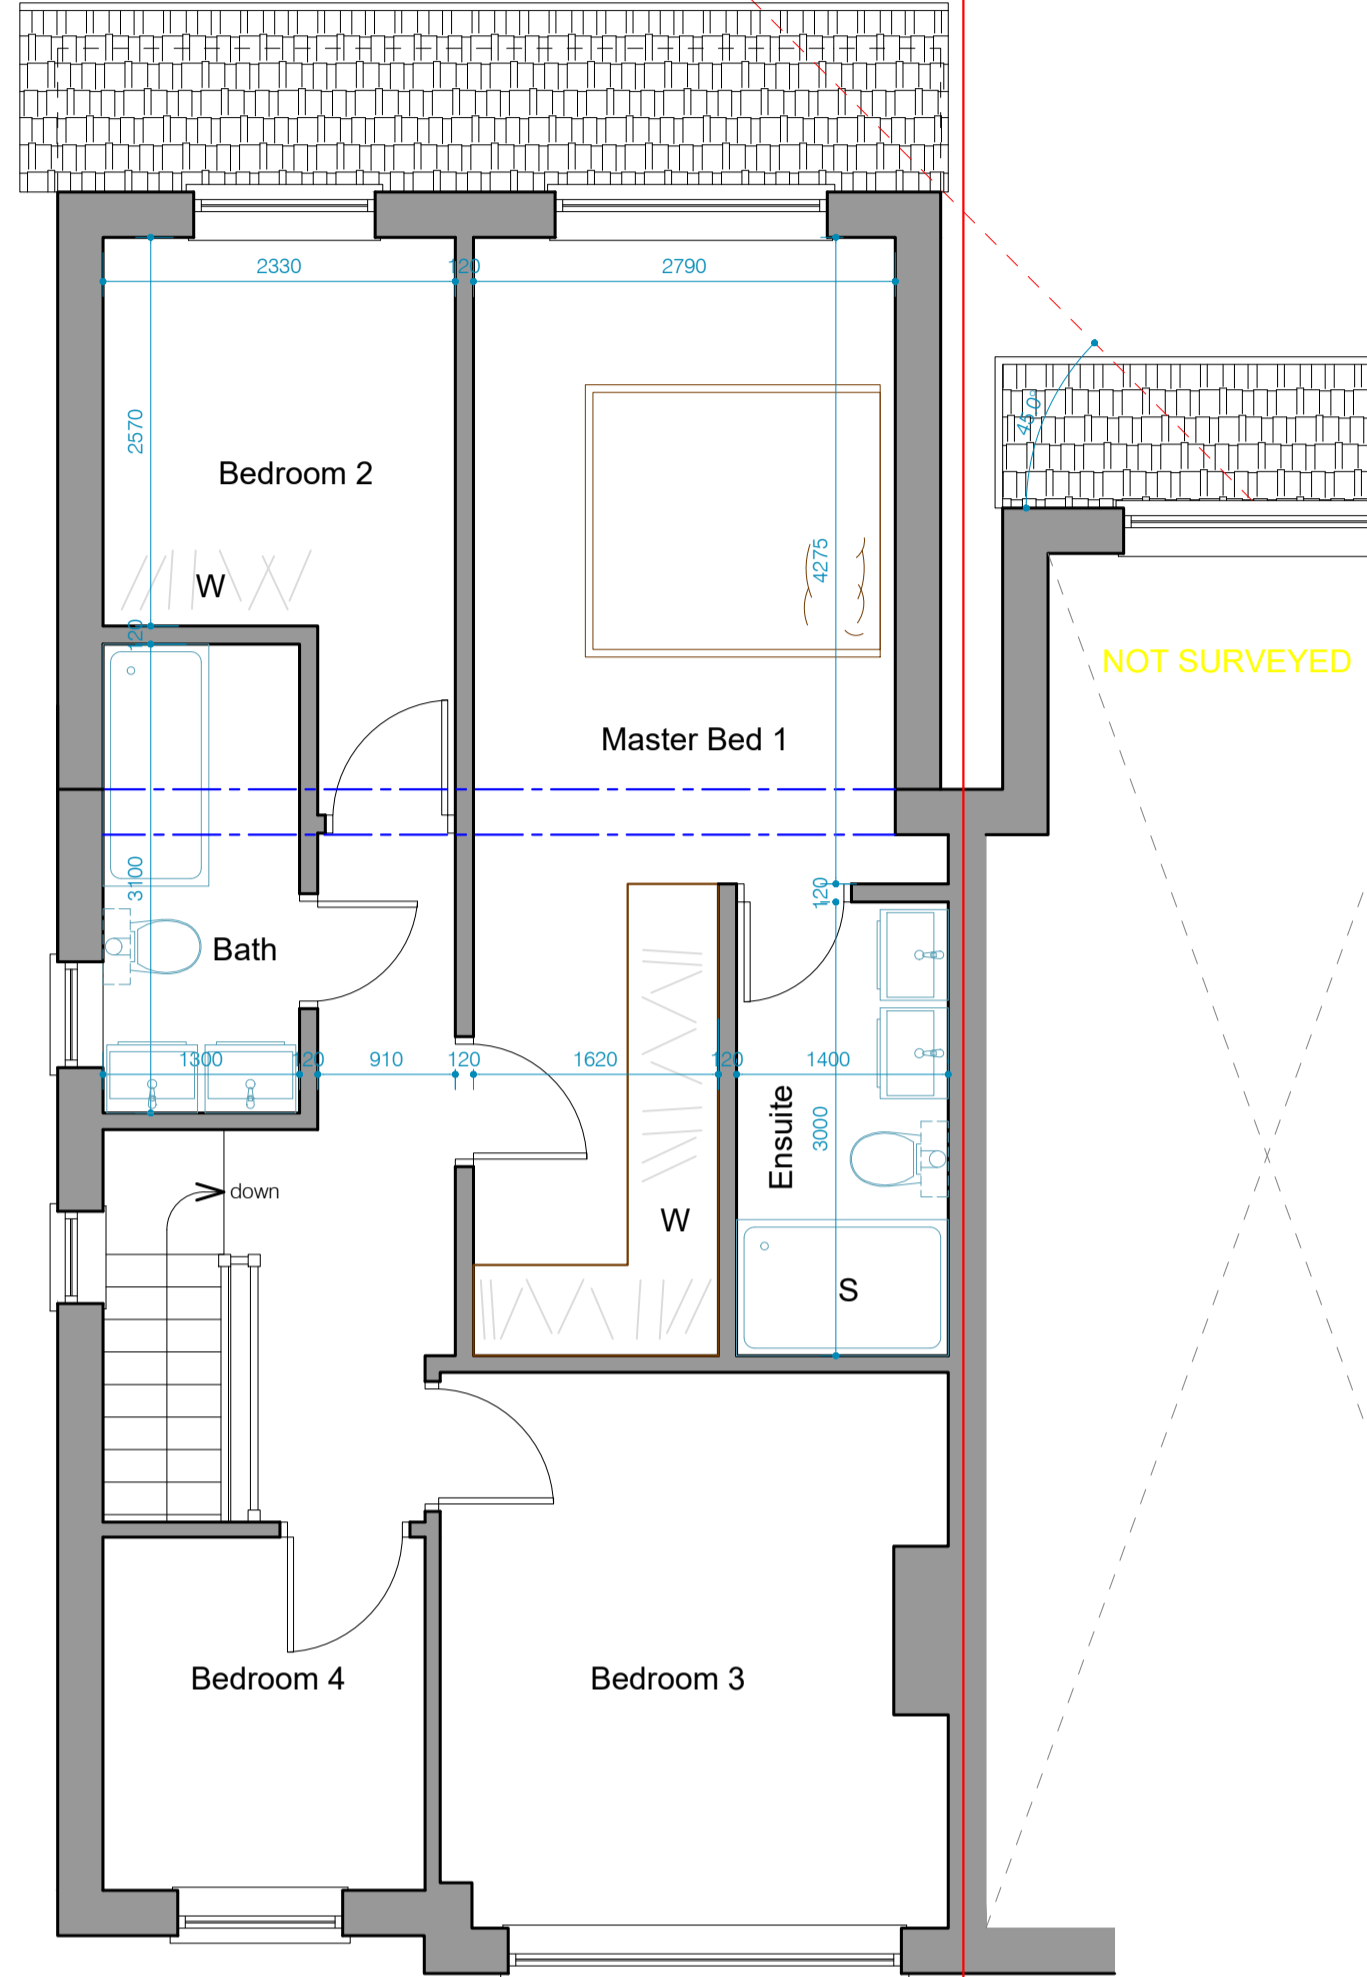


FIRST FLOOR PLAN AS PROPOSED  
SCALE - 1:50@A1

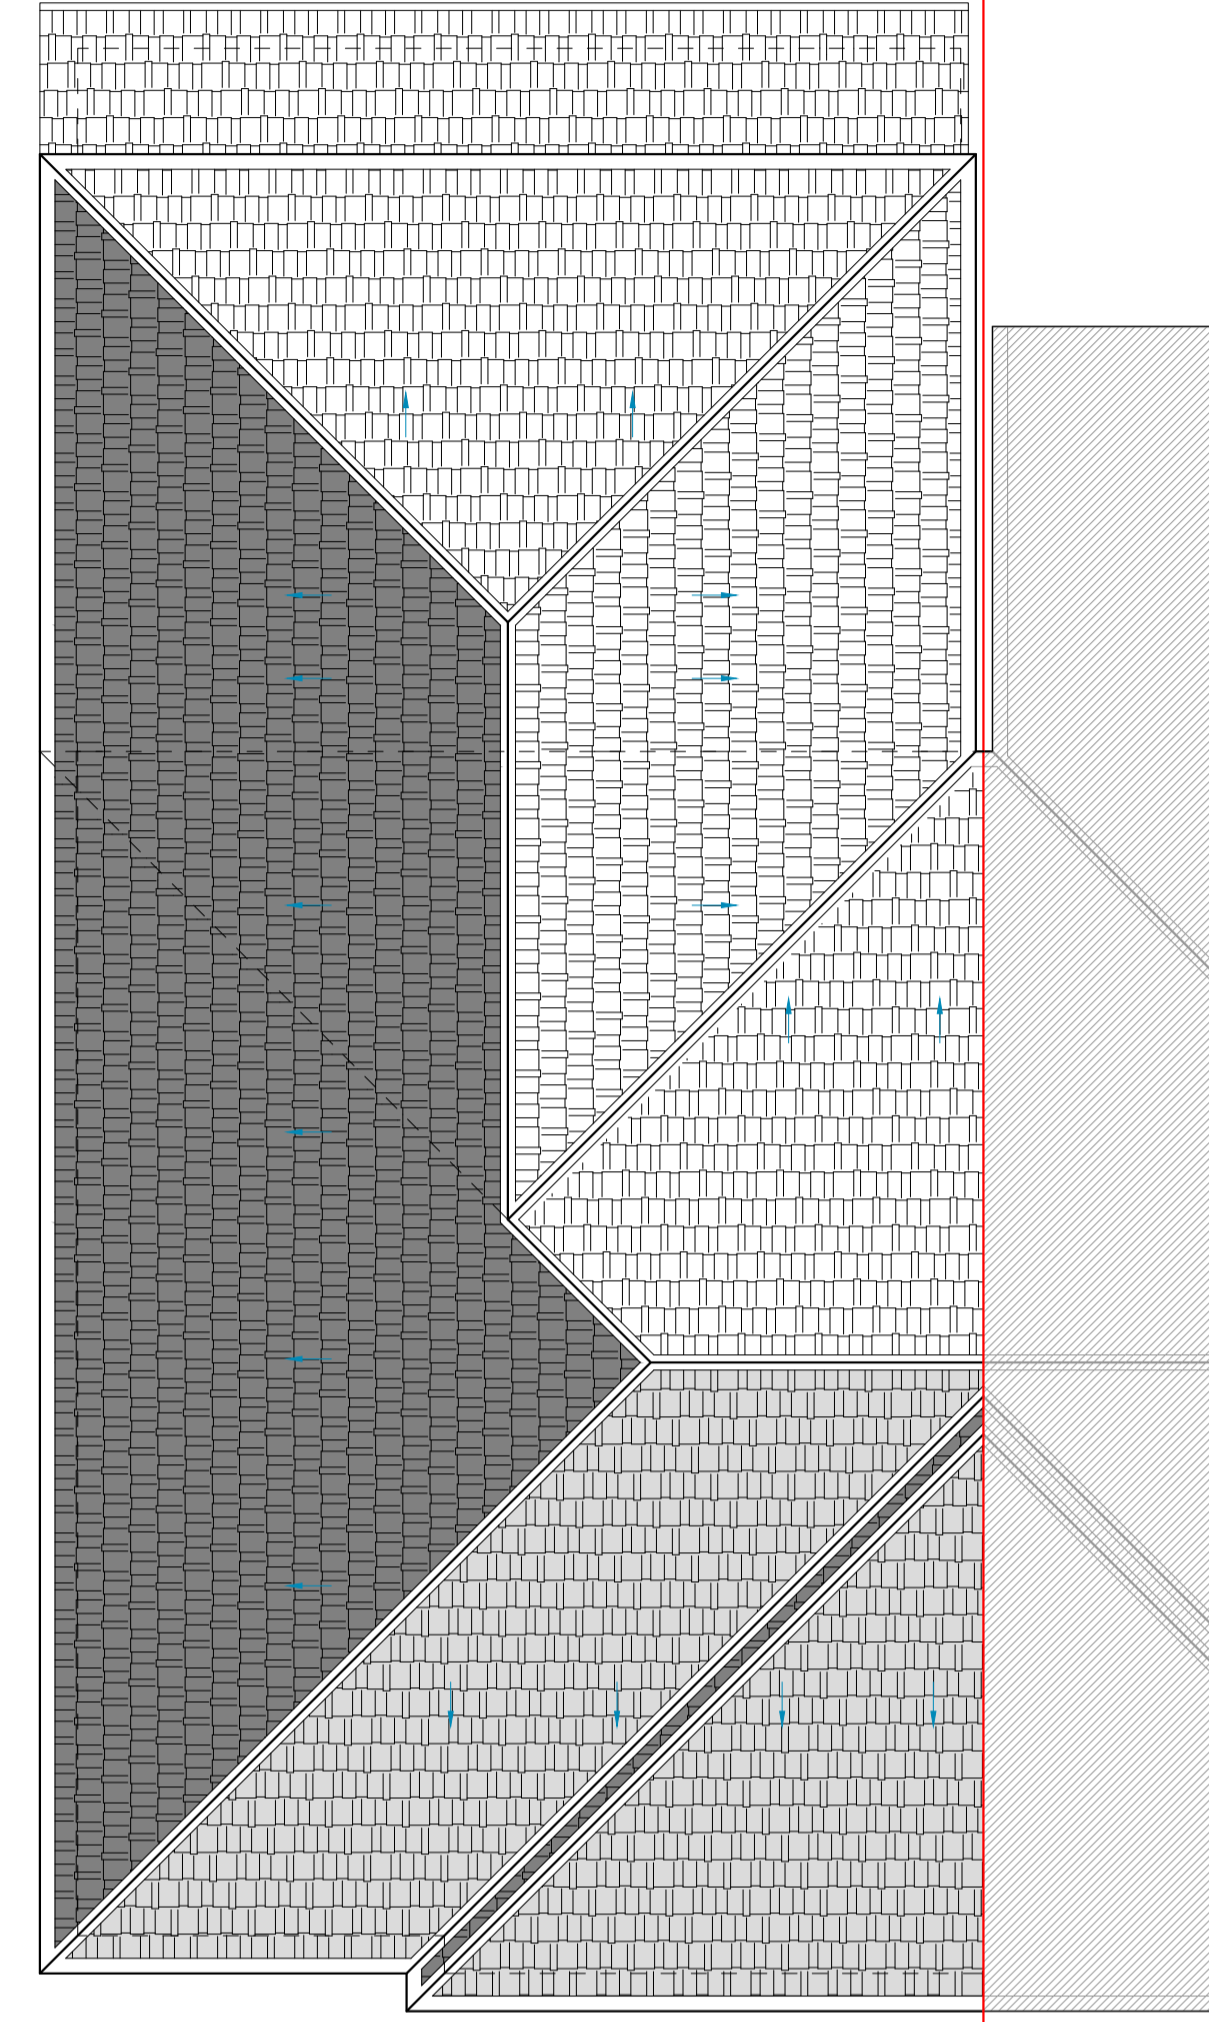


ROOF PLAN AS PROPOSED  
SCALE - 1:50@A1

CONCRETE ROOF TILE TO MATCH EXISTING  
GREY ALUMINIUM OR UPVC WINDOW  
FACING BRICK WALL TO MATCH EXISTING

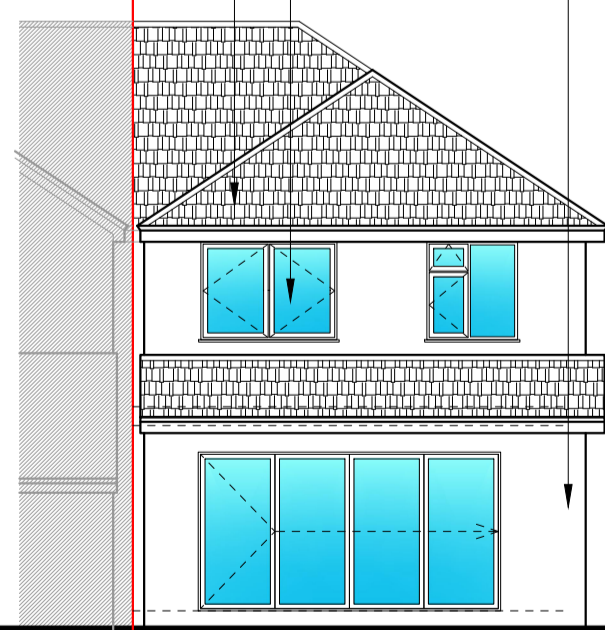


REAR ELEVATION AS PROPOSED  
SCALE - 1:100@A1

CONCRETE ROOF TILE TO MATCH EXISTING  
FACING BRICK WALL TO MATCH EXISTING  
GREY ALUMINIUM OR UPVC WINDOW

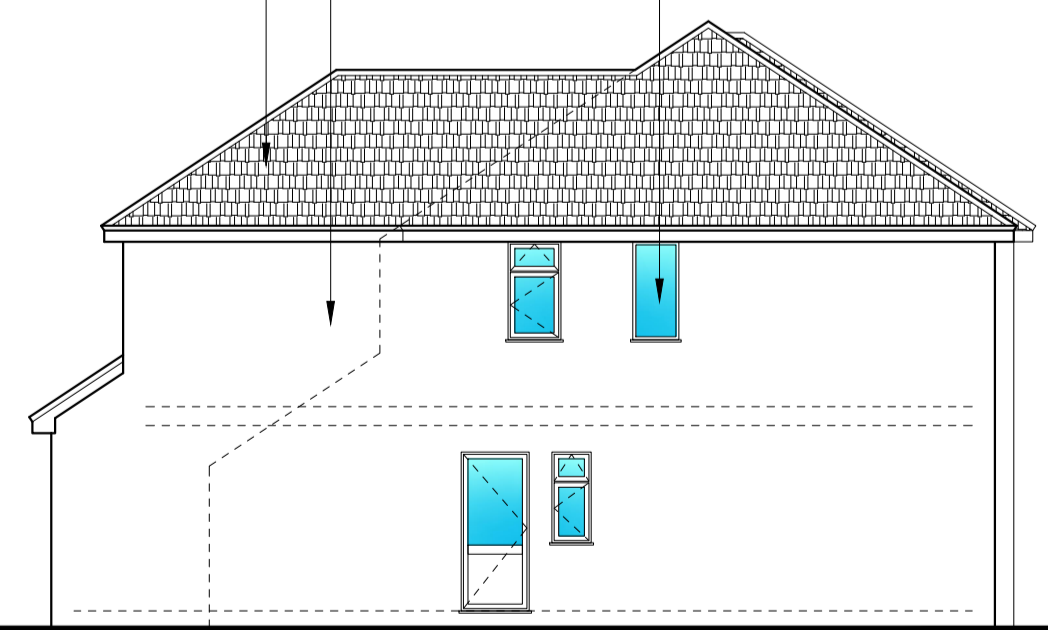

SIDE ELEVATION 4 AS PROPOSED  
SCALE - 1:100@A1

CONCRETE ROOF TILE  
GREY ALUMINIUM OR UPVC WINDOW

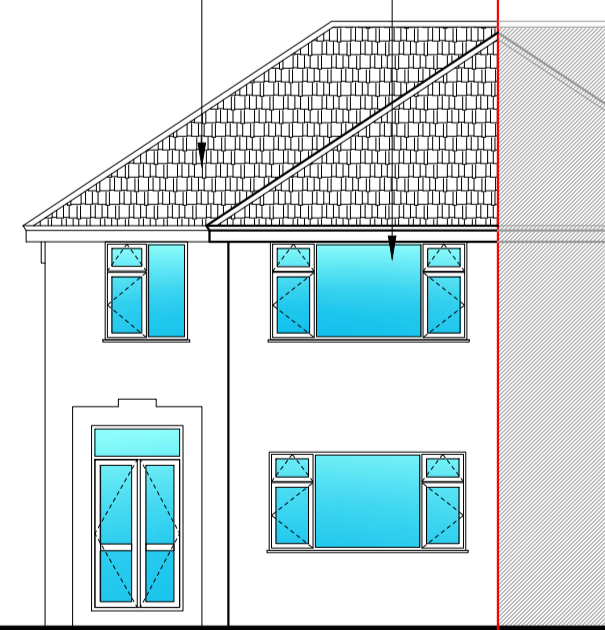

FRONT ELEVATION AS PROPOSED  
SCALE - 1:100@A1

Rev.	Date	Revisions
A	06/06/22	First issue



TITLE  
Sean Goodfield  
41 Dinglewell Road  
Gloucester  
GL3 3HP

DESCRIPTION  
Plans and Elevations  
as PROPOSED

DATE	SCALE
07.06.22	As noted @ A1
DRAWN	CHECKED
ED	PSK

A991P-504\_RevA



PSK Cheltenham Ltd is a chartered practice registered with RIBA.