


Elevation of Pilaster cap + Part of fascia

Indicative profile of cast iron panel
 Lead dressed into side wall
 Projecting front wall of adjacent property

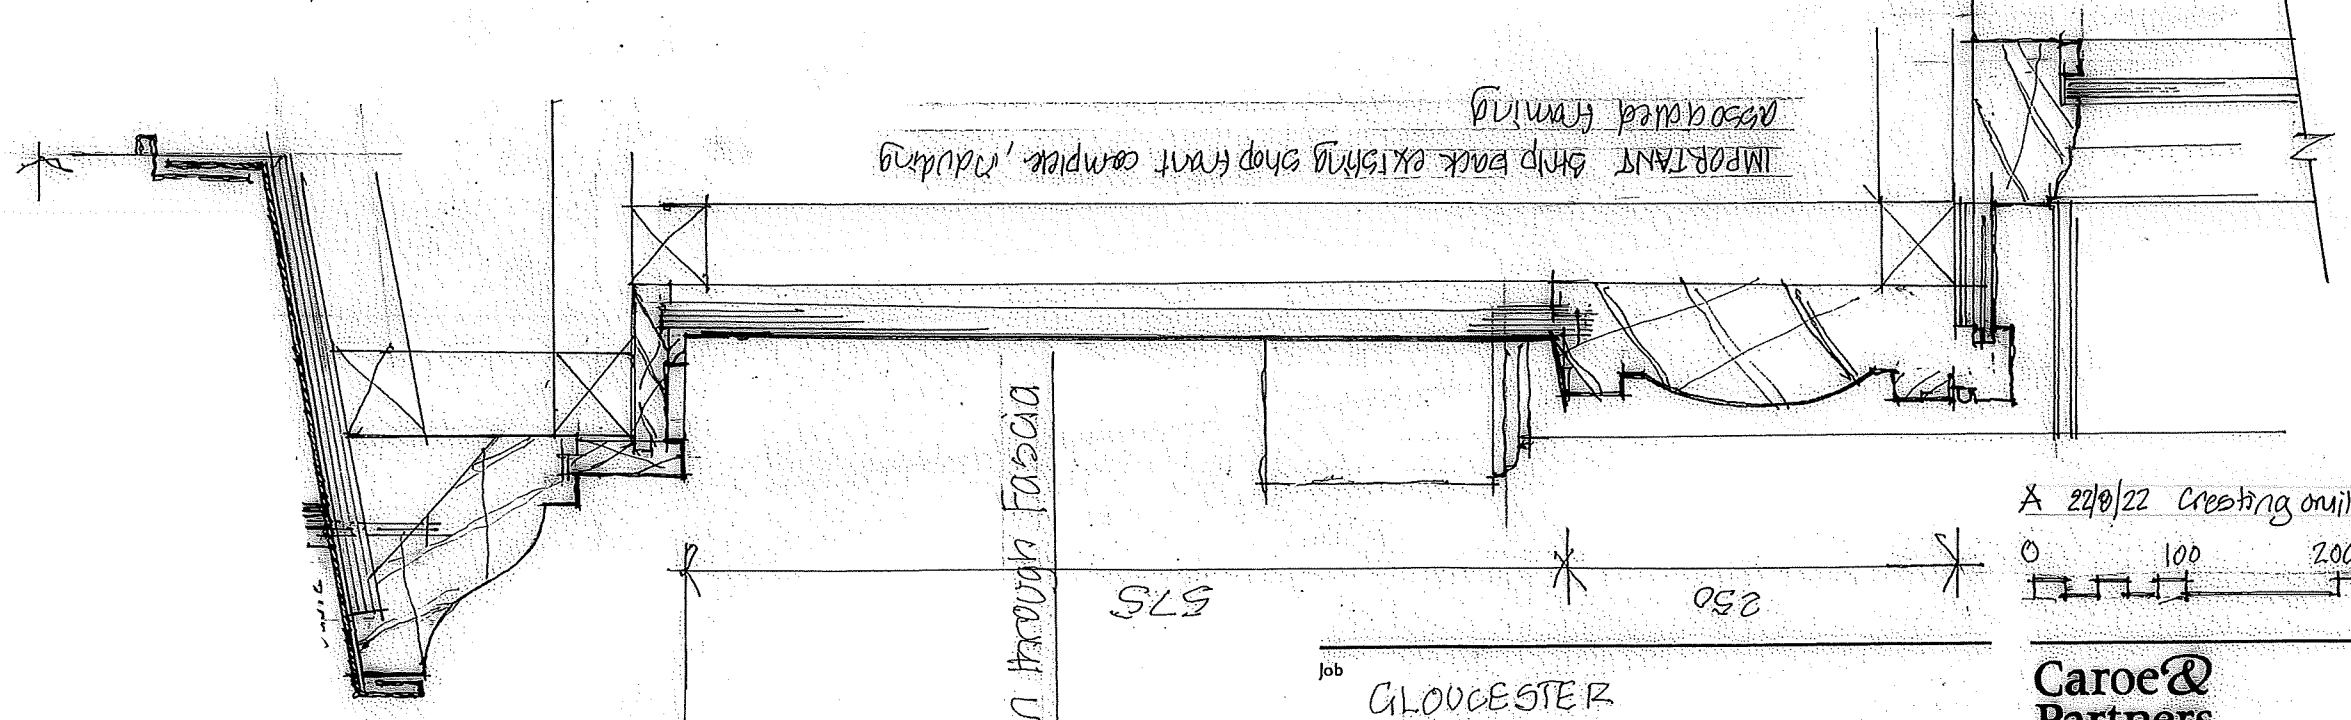

A - Section through Fascia


Job
 GLOUCESTER
 28 Westgate
 Joinery Details 1

A 22/0/22 Cresting omitted
 0 100 200 300 400mm

Caroe & Partners Architects
 Penniless Porch
 Market Place, Wells
 Somerset BA5 2RB
 www.caroe.co.uk

Date February 2022 Drawing No. H2663/202 A
 Scale 1:5 @ A3

© This drawing and the design contained therein are the copyright both real and intellectual of Caroe and Partners Architects.

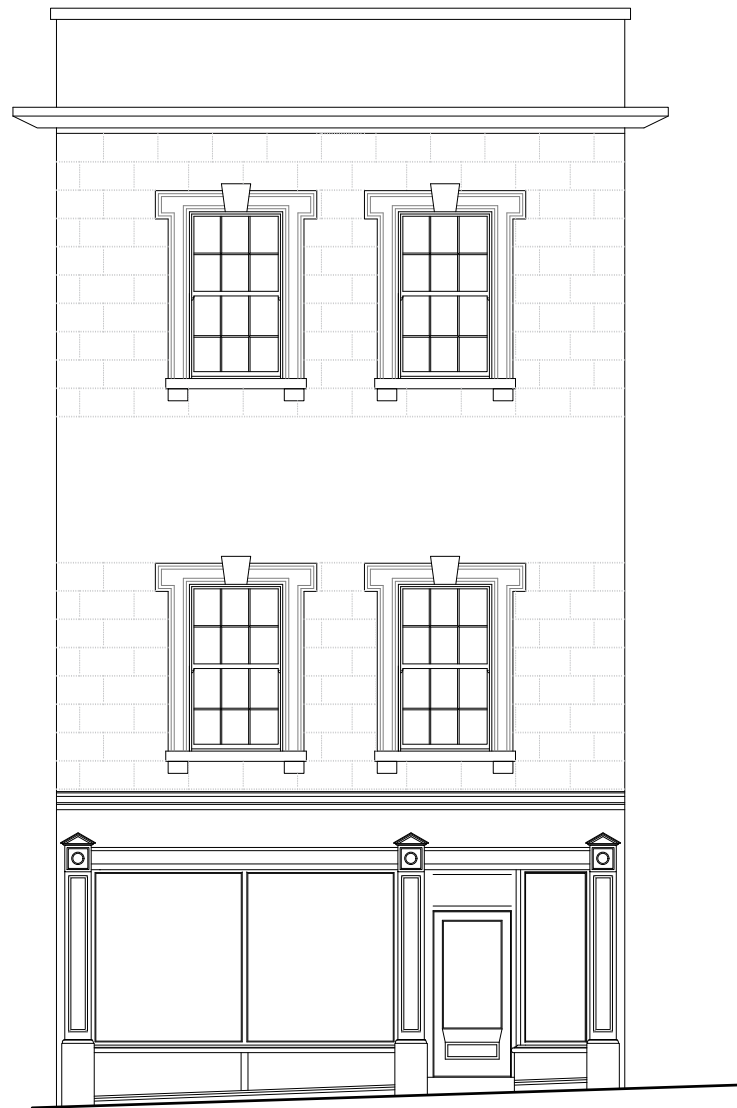


PROPERTY ELEVATION
1:100



SHOP FRONT ELEVATION
1:50

Fascia and pilaster cap
Details A/B Drawing 202

Stall risers and plinth
Details J and K Drawing 203

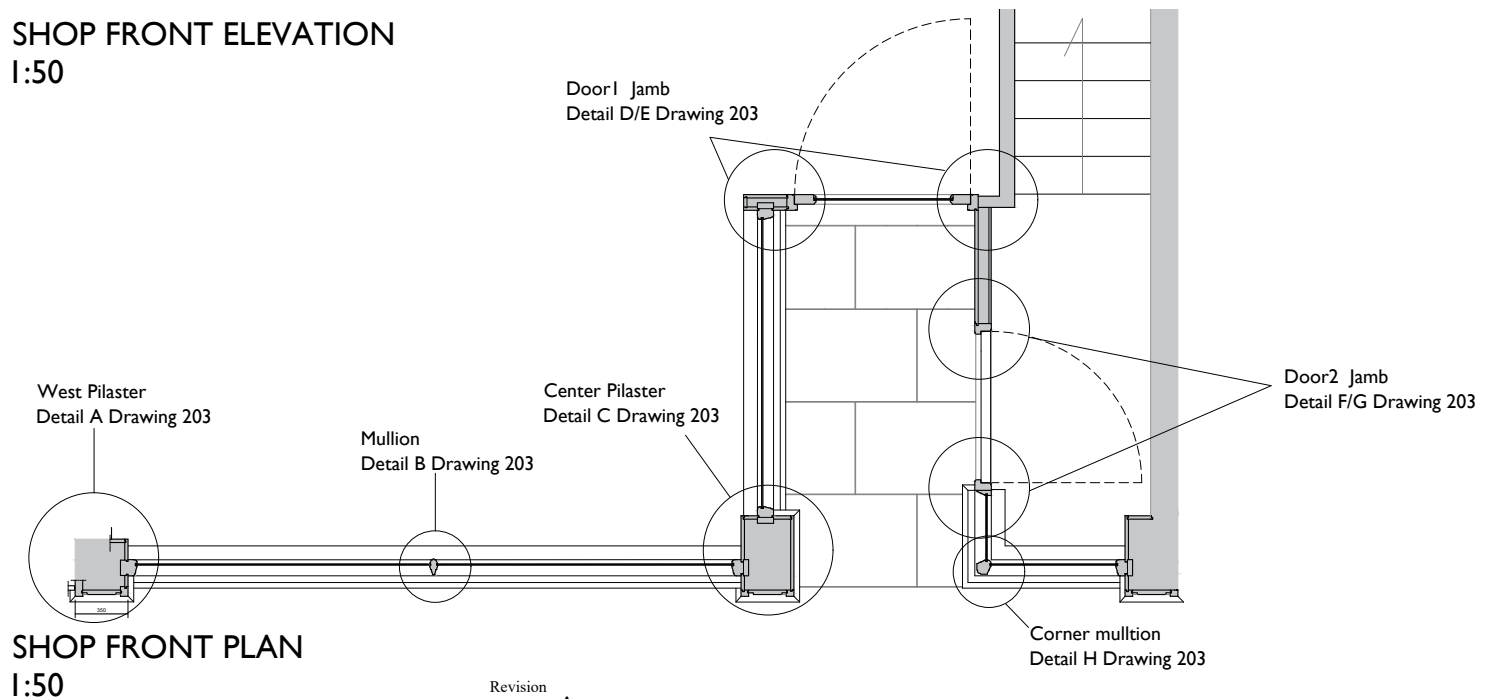

SHOP FRONT PLAN
1:50

Door 1 Jamb
Detail D/E Drawing 203

Door 2 Jamb
Detail F/G Drawing 203

West Pilaster
Detail A Drawing 203

Center Pilaster
Detail C Drawing 203

Mullion
Detail B Drawing 203

Corner mullion
Detail H Drawing 203

Revision
A

Job

Gloucester Shop Fronts-
28 Westgate Street

Caroe &
Partners
Architects

71C St Thomas St
Wells Somerset
BA5 2UY

www.caroe.co.uk

Date
Nov 2021

Drawing No.
H2261/2/200A

Scale
1:50/100 @A3

Proposed Plan and Elevation

Revisions

Rev	Date	Description	By
A	23/08/22	Cast iron crest removed	MR

0 2500mm

0 5m

© This drawing and the designs contained therein are the copyright both real and intellectual of Caroe and Partners Architects.