

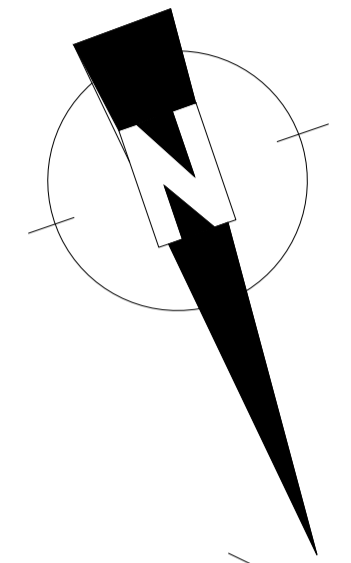


Notes
 Do not scale drawing. If in doubt contact W Design Solutions Ltd
 All dimensions are in millimeters unless noted otherwise.
 The design shown on this drawing is the property of WDS and is not to be used or the drawing copied, communicated or disclosed, in whole or in part, except in accordance with a contract, licence or agreement in writing with WDS Ltd.

Revision Notes:
 A 5.4.22 Valet Bay repositioned & additional Wash slab indicated KW
 B 25.4.22 Toilet signs indicated KW

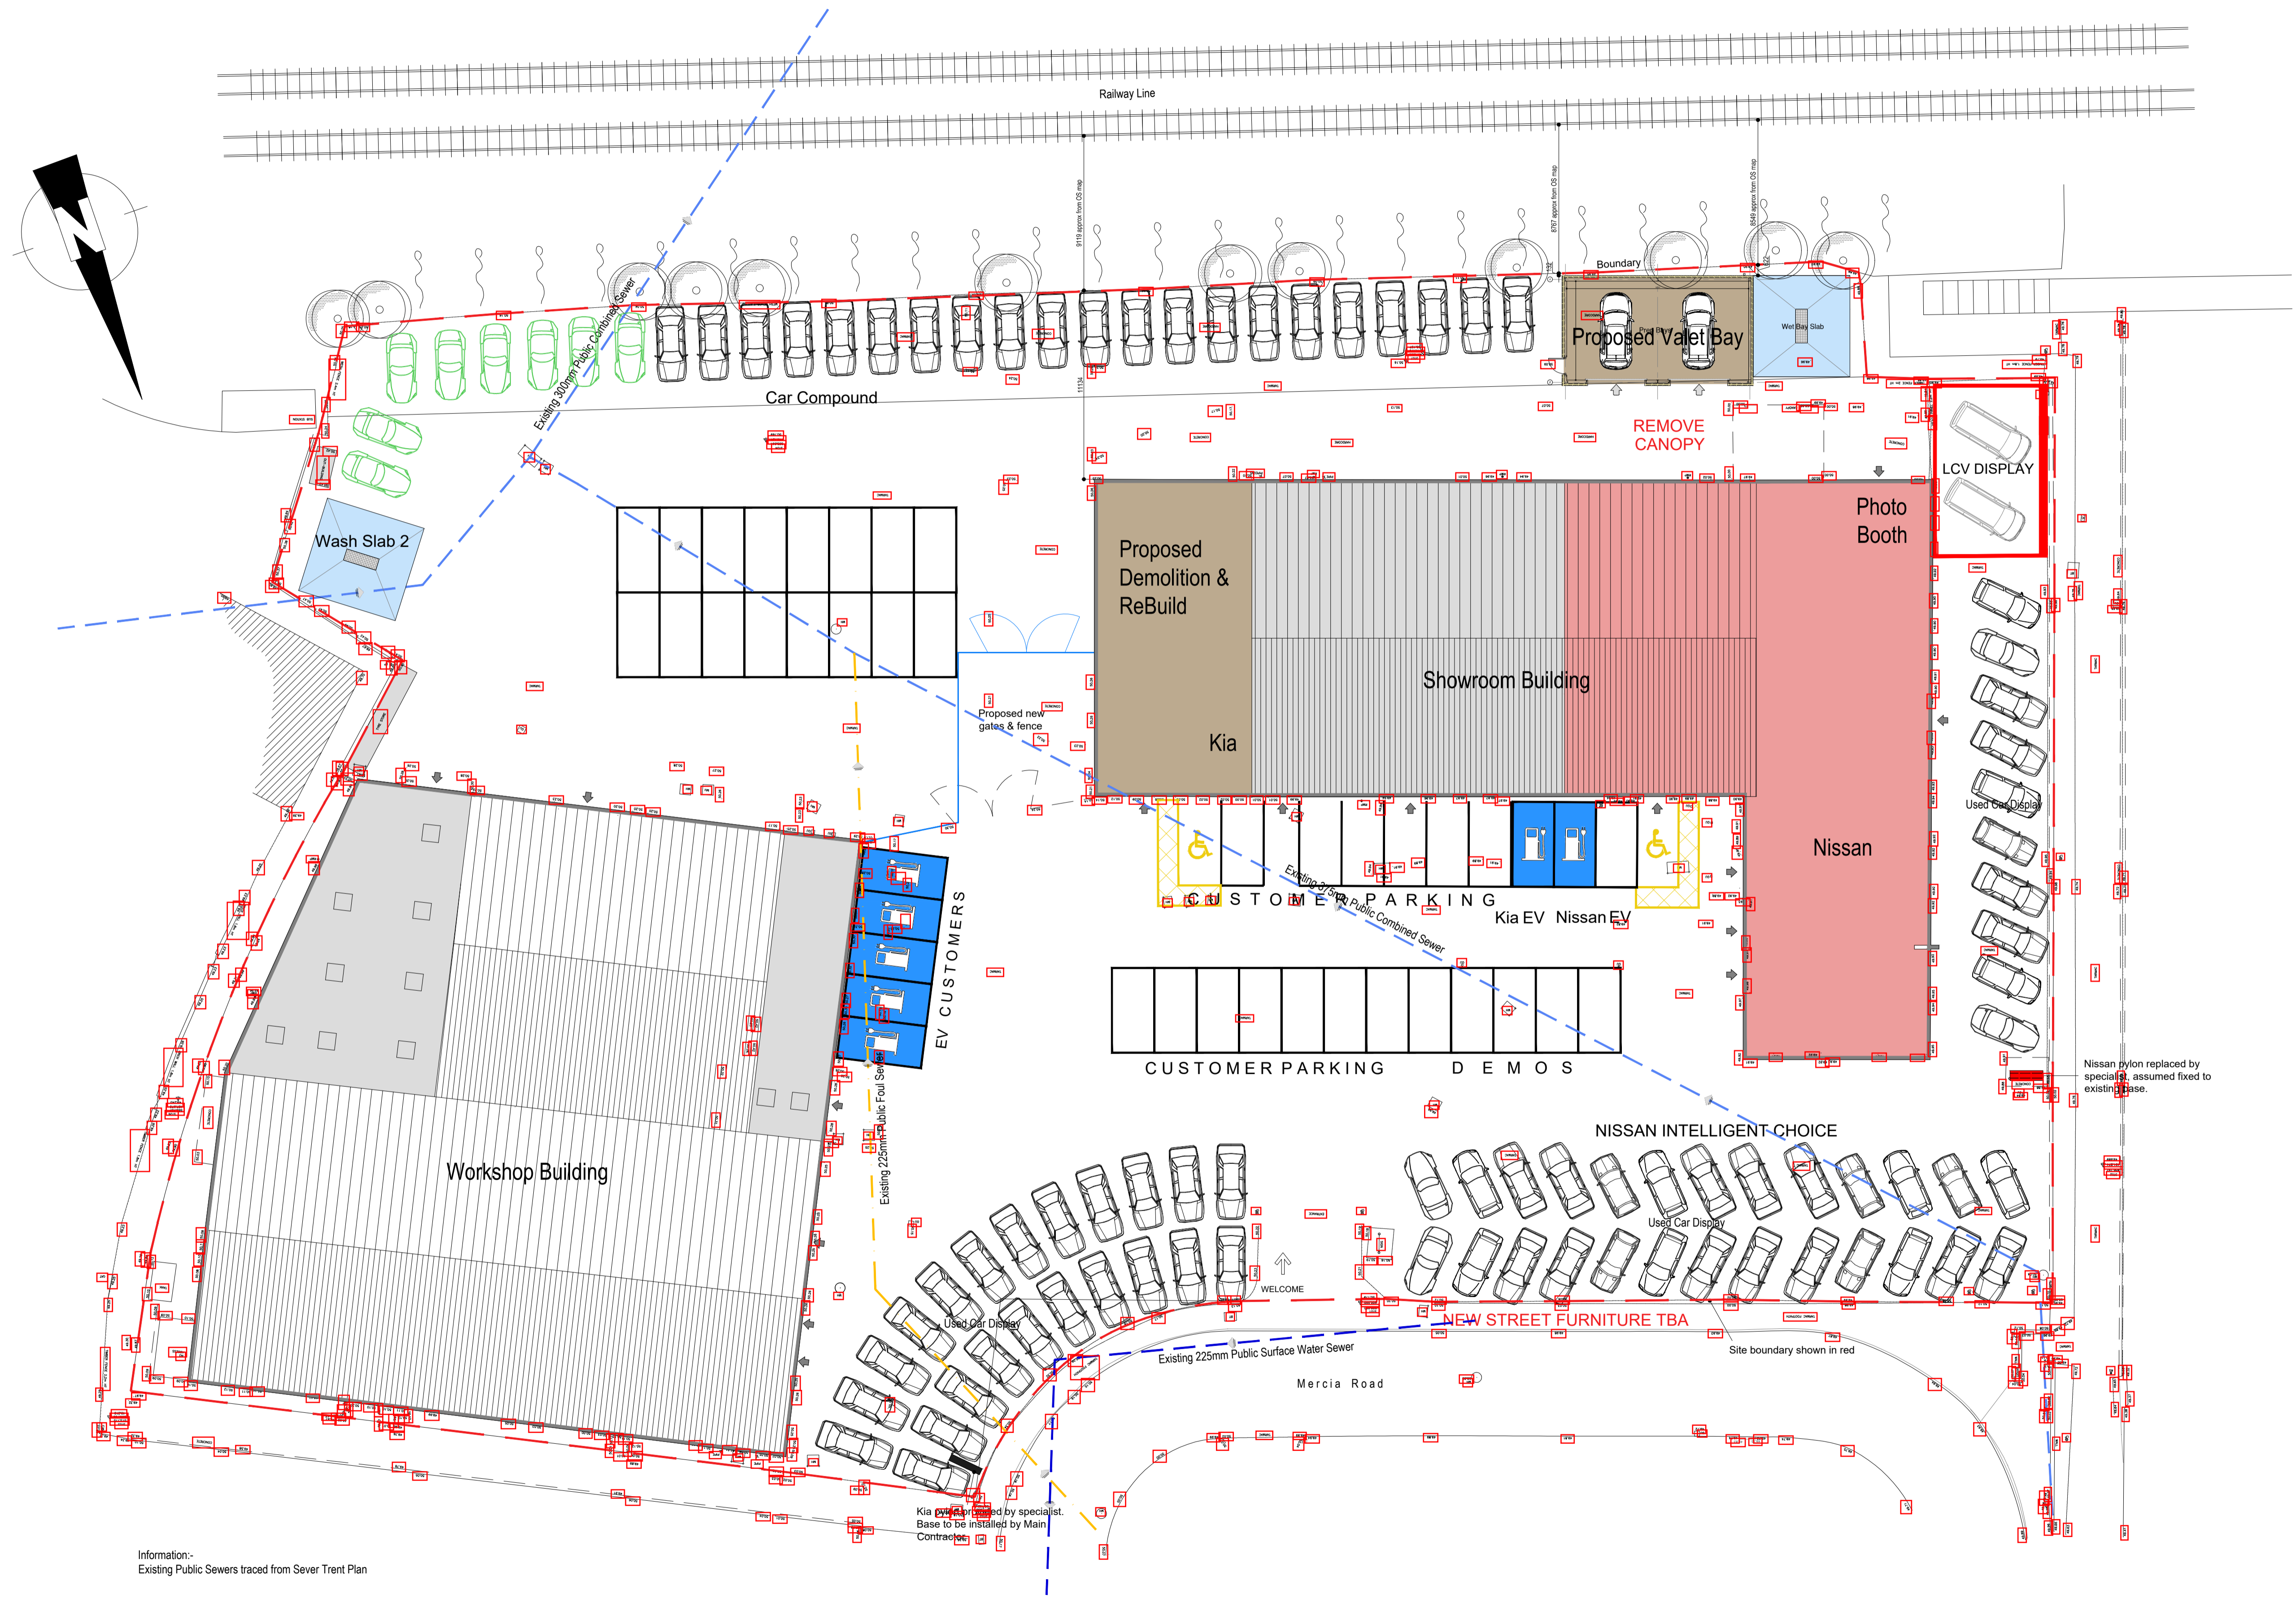

Information -
 Existing Public Sewers traced from Sever Trent Plan

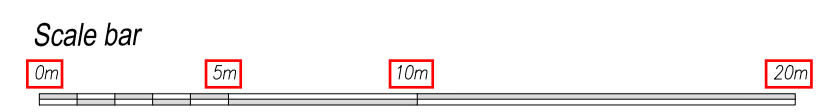

Client	Wessex Garages
Date	March 2022
Scale:	1:200 @ A1
Project:	1 Mercia Road, Gloucester, GL1 2SQ
Drawing Title:	Proposed Site Plan
Drawing No.	A021-10
Rev.	B

Commer House
 Tadcaster Enterprise Park
 Station Road
 Tadcaster LS24 9JF