


SITE PLAN

1:1250

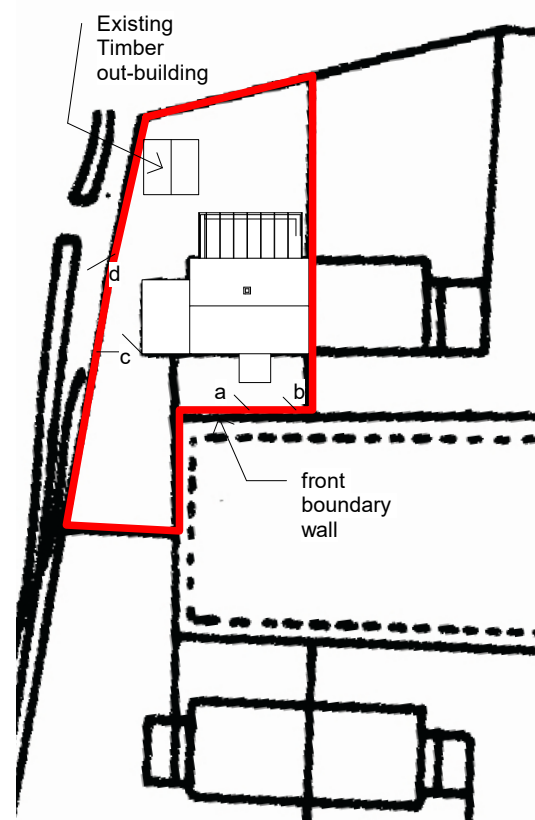


BLOCK PLAN

1:500

- a) Gate 1
- b) Gate 2
- c) Gate 3
- d) Gate 4



3D VIEW OF REAR

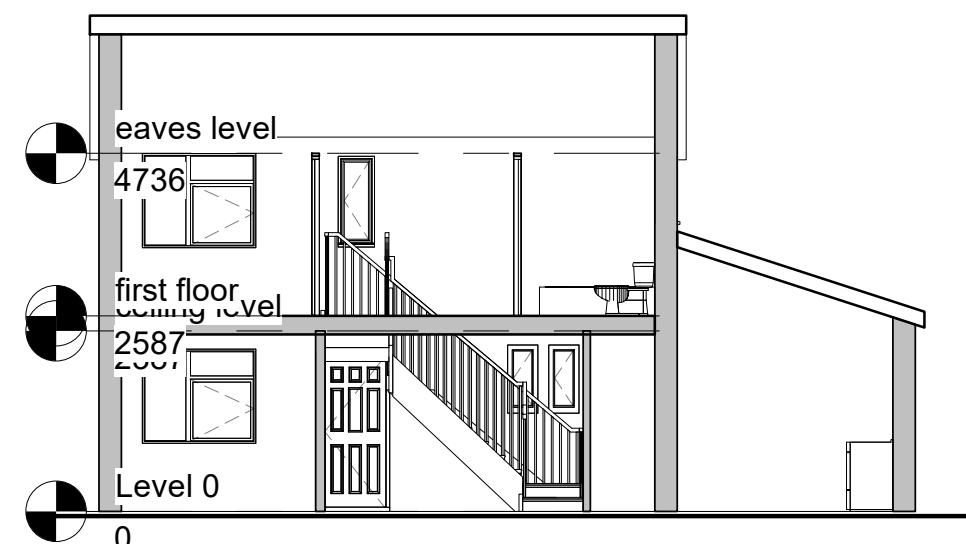


SECTION A-A

EXISTING SITE/BLOCK PLAN




Project: 48 York Road
 Client: Mrs D Bishop
 Drawing: Existing Site Block Plan
 Drawn By Lloyd Gordon
 Date: 07/11/2022
 Scale: 1:1250, 1:500 @ A3
 Rev: 1

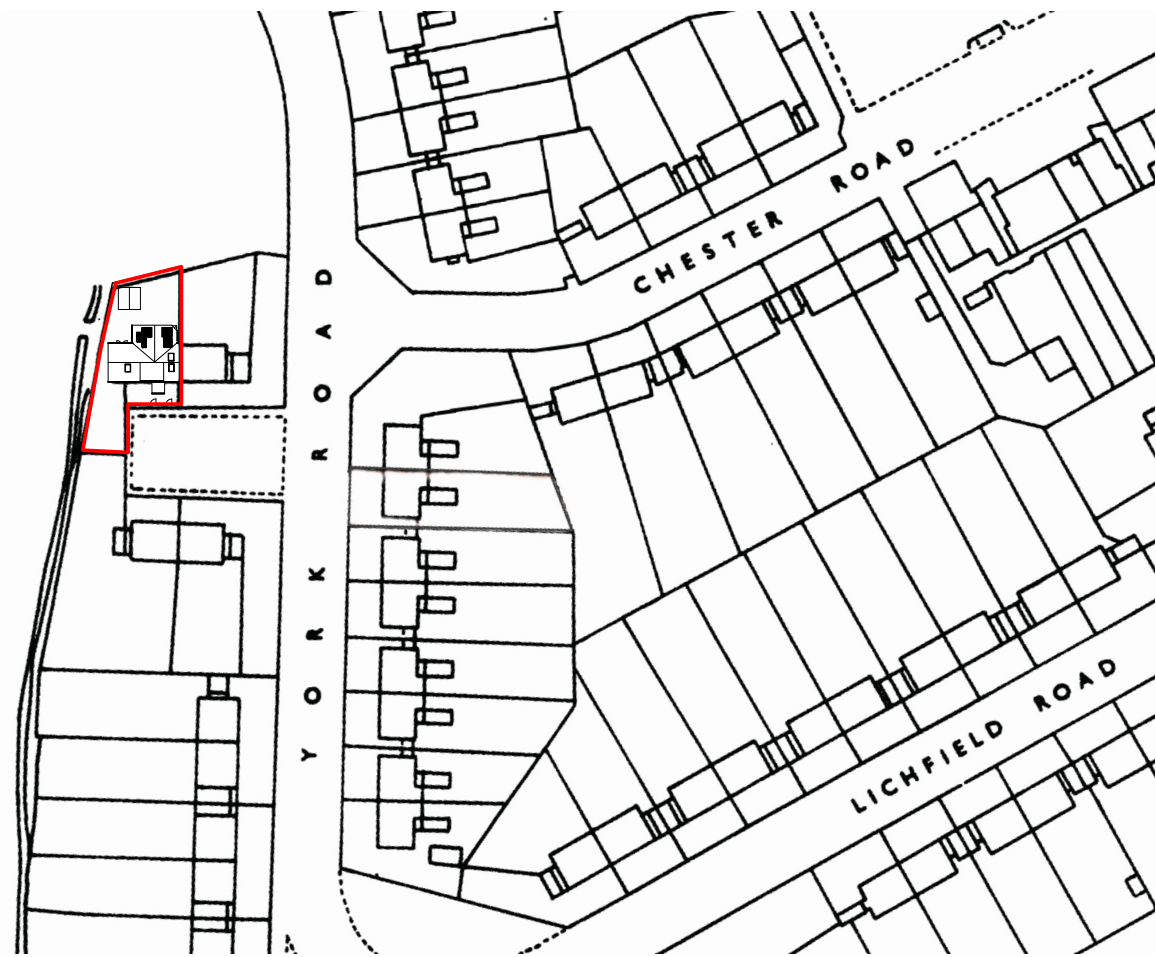


SITE PLAN

1:1250

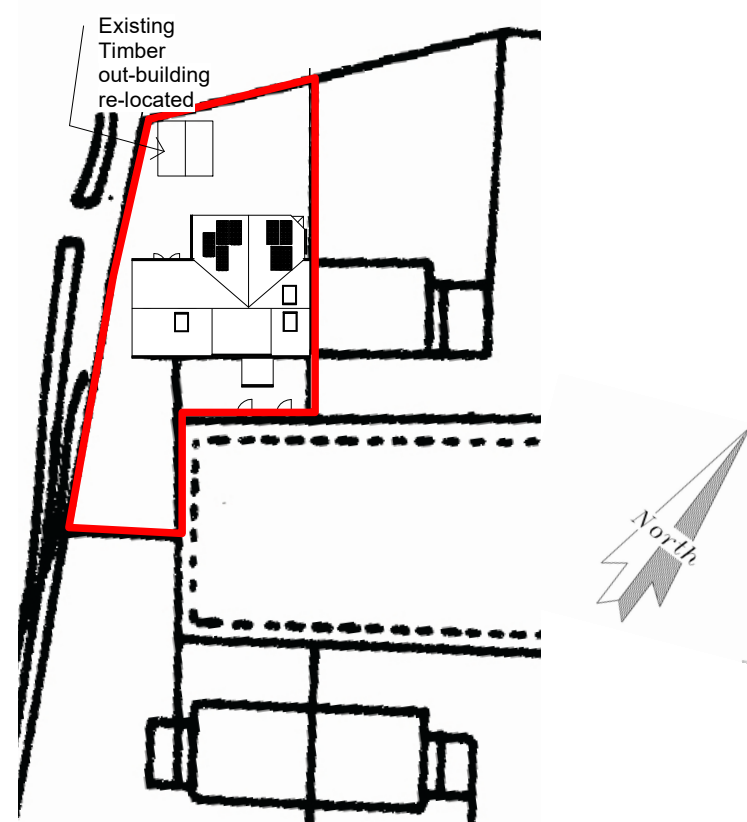


BLOCK PLAN

1:500

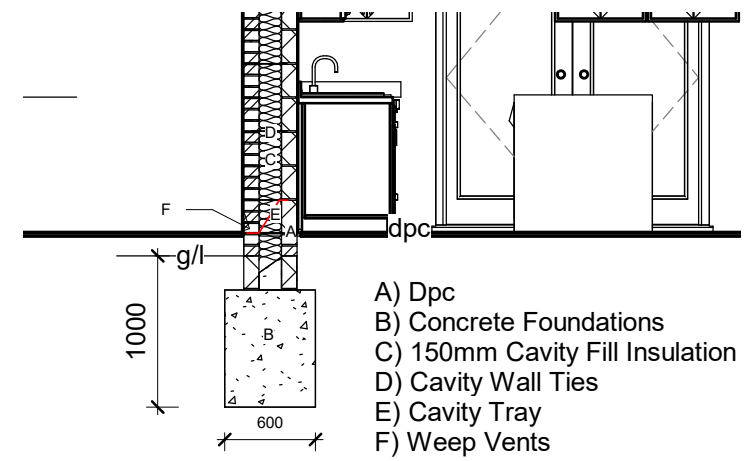


DETAIL A

- A) Dpc
- B) Concrete Foundations
- C) 150mm Cavity Fill Insulation
- D) Cavity Wall Ties
- E) Cavity Tray
- F) Weep Vents

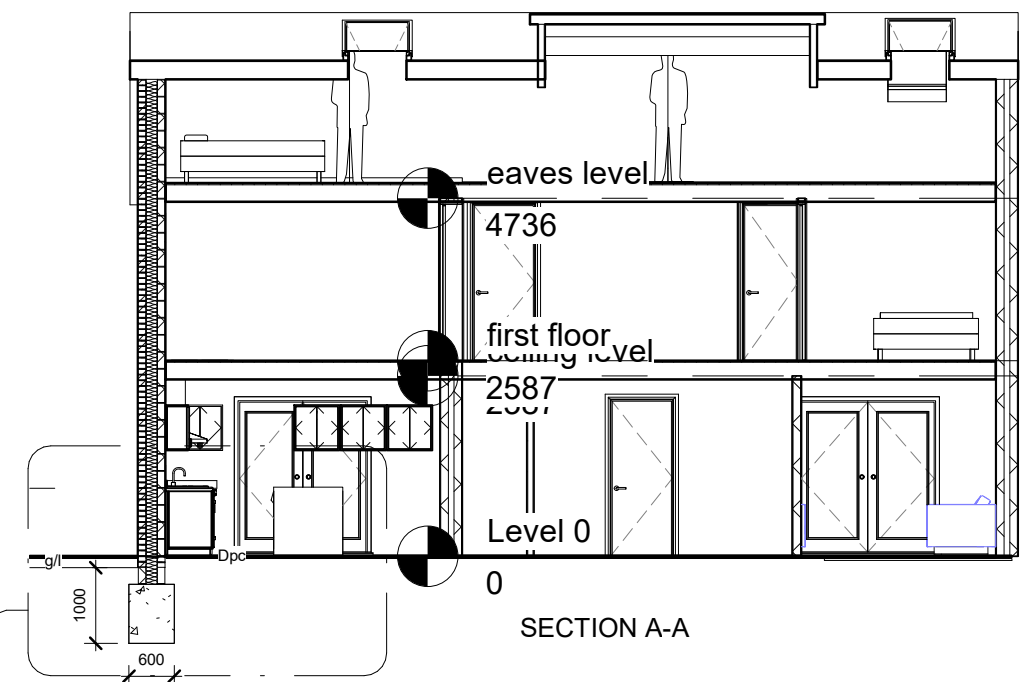


SECTION A-A

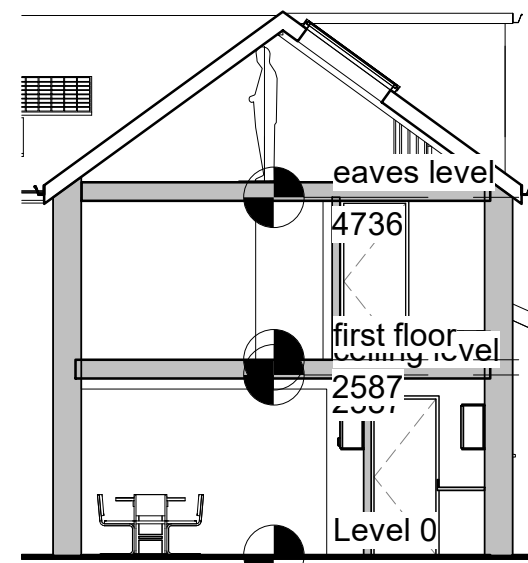


Section B-B

PROPOSED SITE/BLOCK PLAN

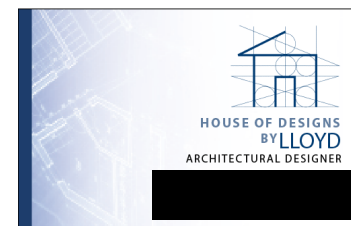


Project: 48 York Road
 Client: Mrs D Bishop
 Drawing: Proposed Site Block Plan
 Drawn By Lloyd Gordon
 Date: 03/11/2022
 Scale: 1:1250, 1:500 @ A3
 Rev: 1

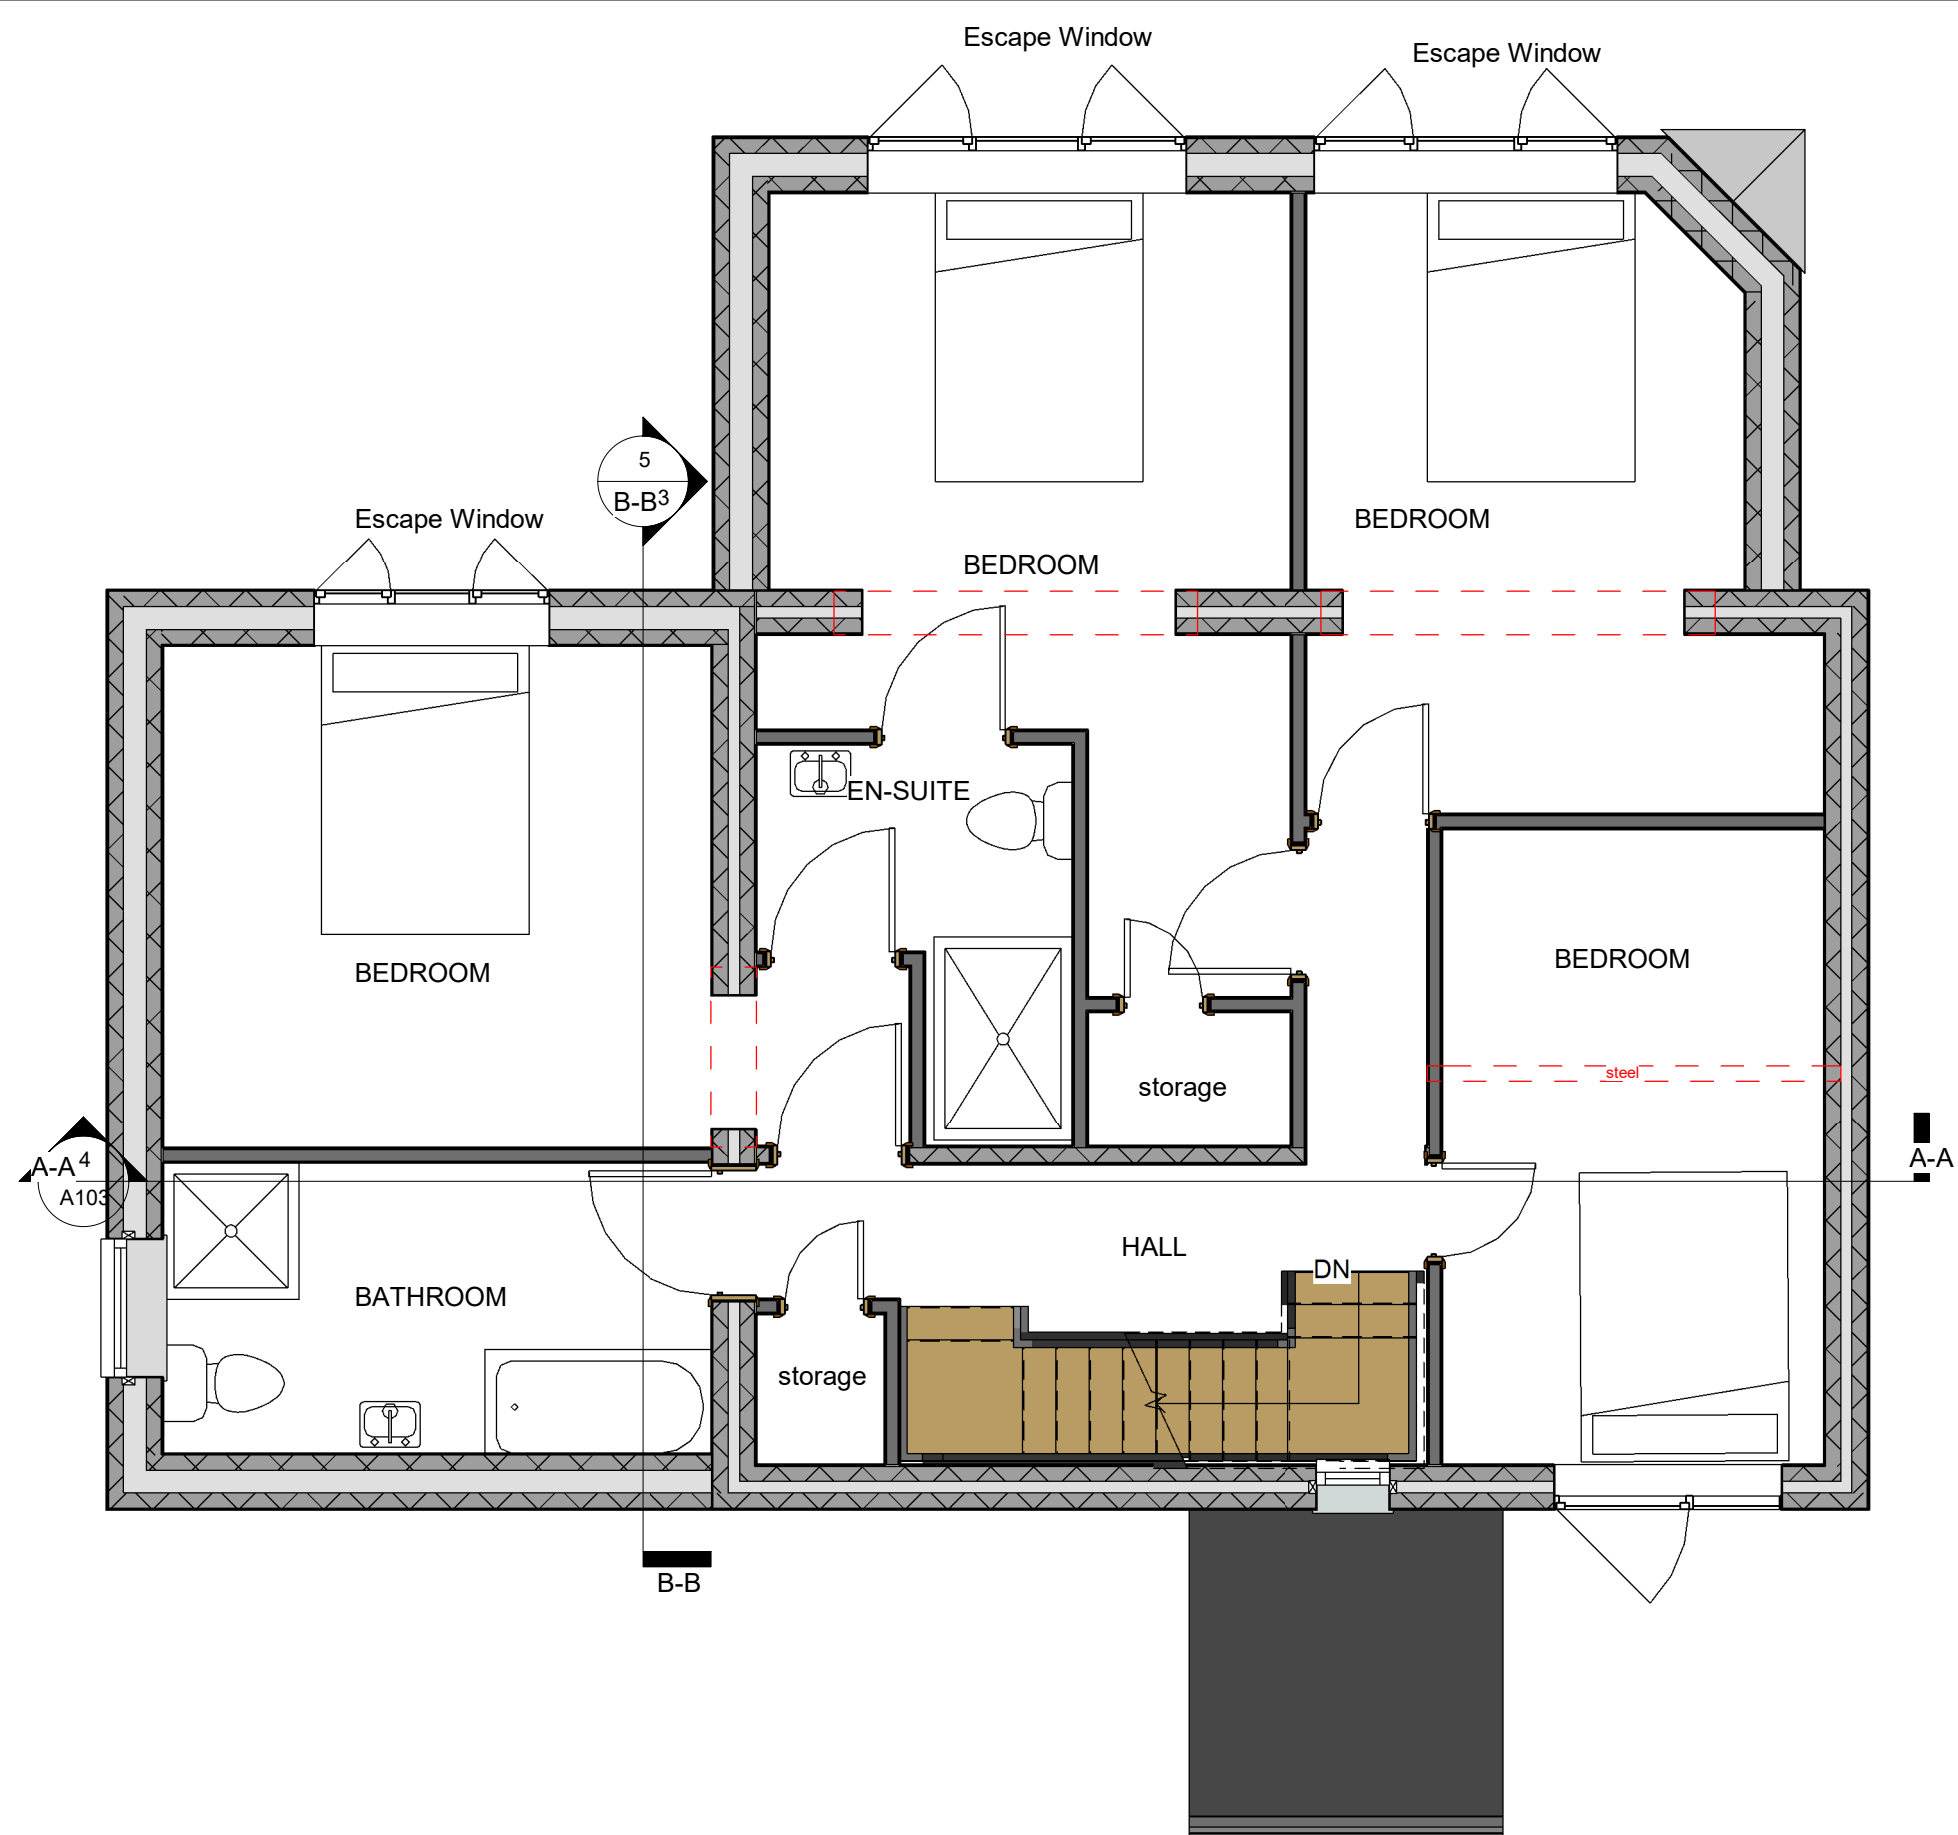

PROPOSED FIRST FLOOR PLAN







Project: 48 York Road
 Client: Mrs D Bishop
 Drawing: Proposed First Floor Plan
 Drawn By Lloyd Gordon
 Date: 03/11/2022
 Scale: 1:50 @ A3
 Rev: 1

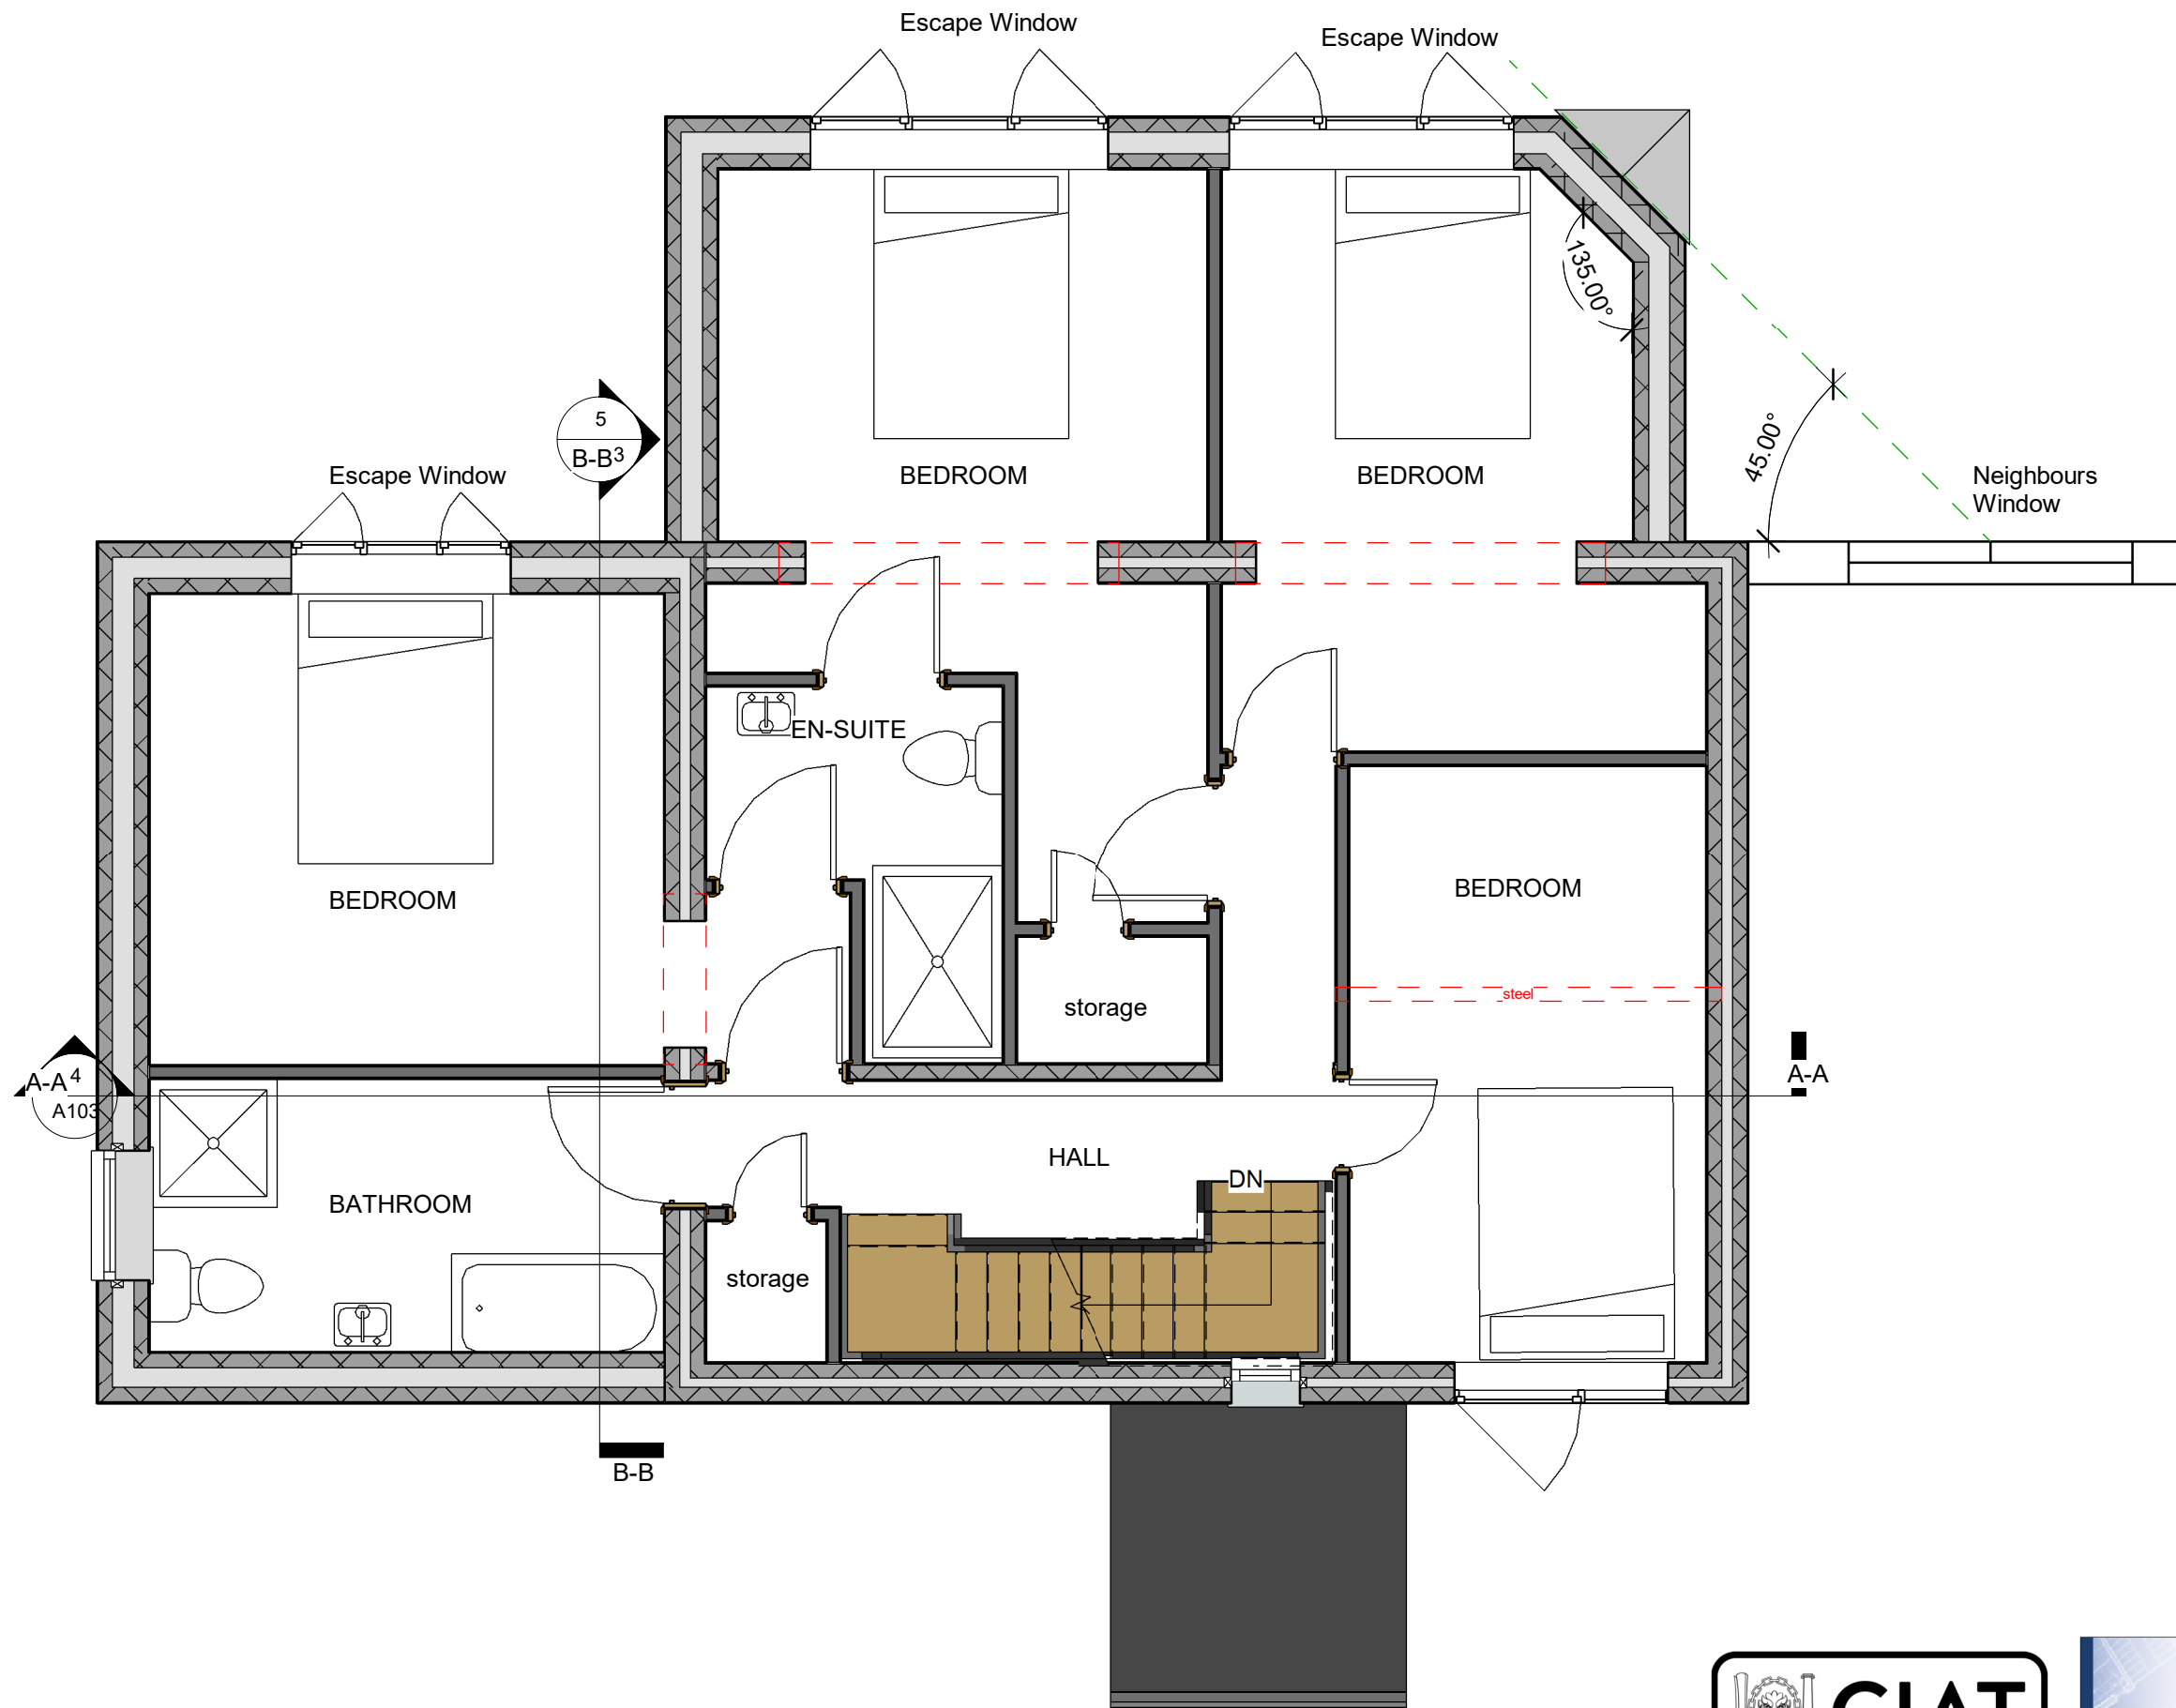

PROPOSED FIRST FLOOR NEIGHBOURS 45 DEGREE WINDOW PLAN



Project: 48 York Road
 Client: Mrs D Bishop
 Drawing: Proposed 45 Degree Plan
 Drawn By Lloyd Gordon
 Date: 03/11/2022
 Scale: 1:50 @ A3
 Rev: 1

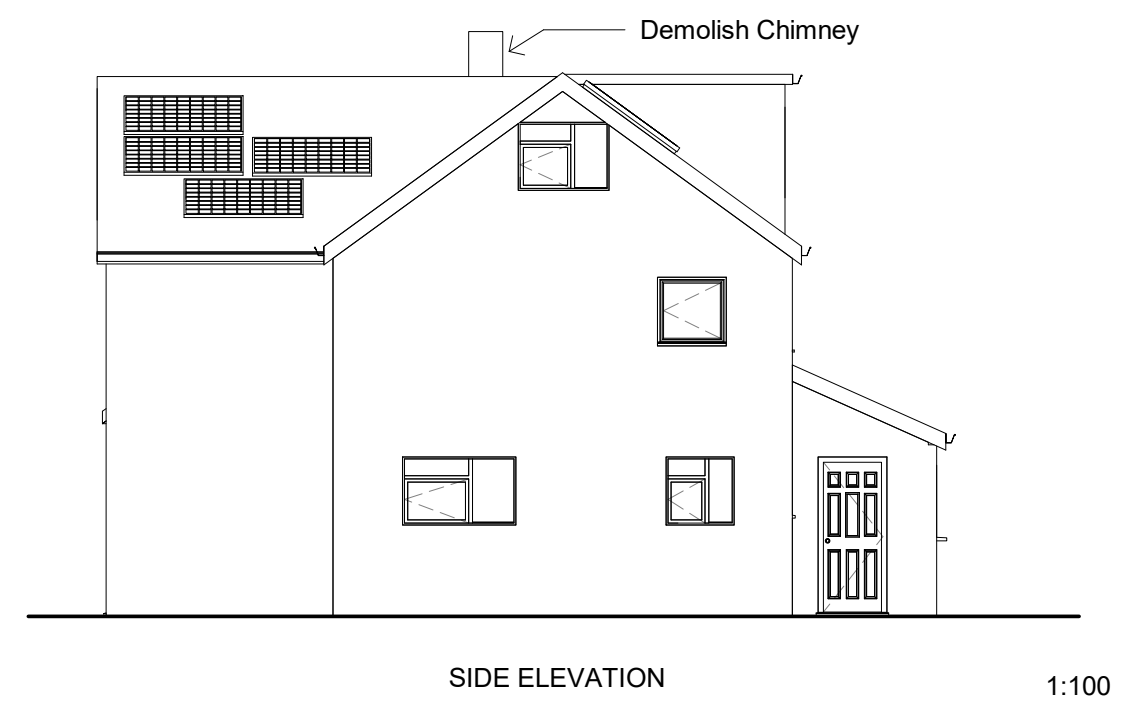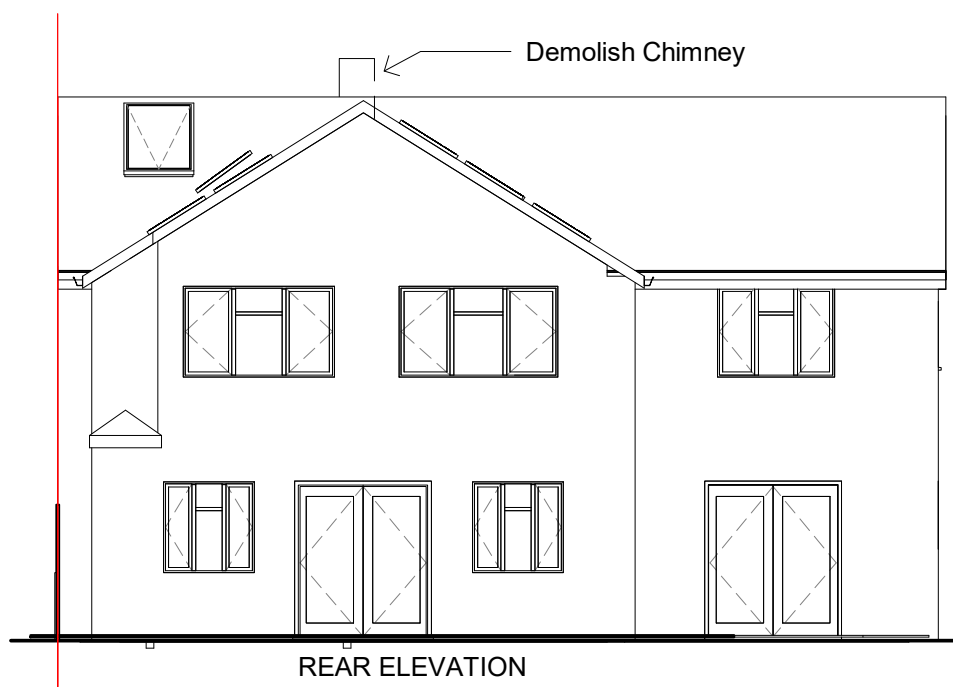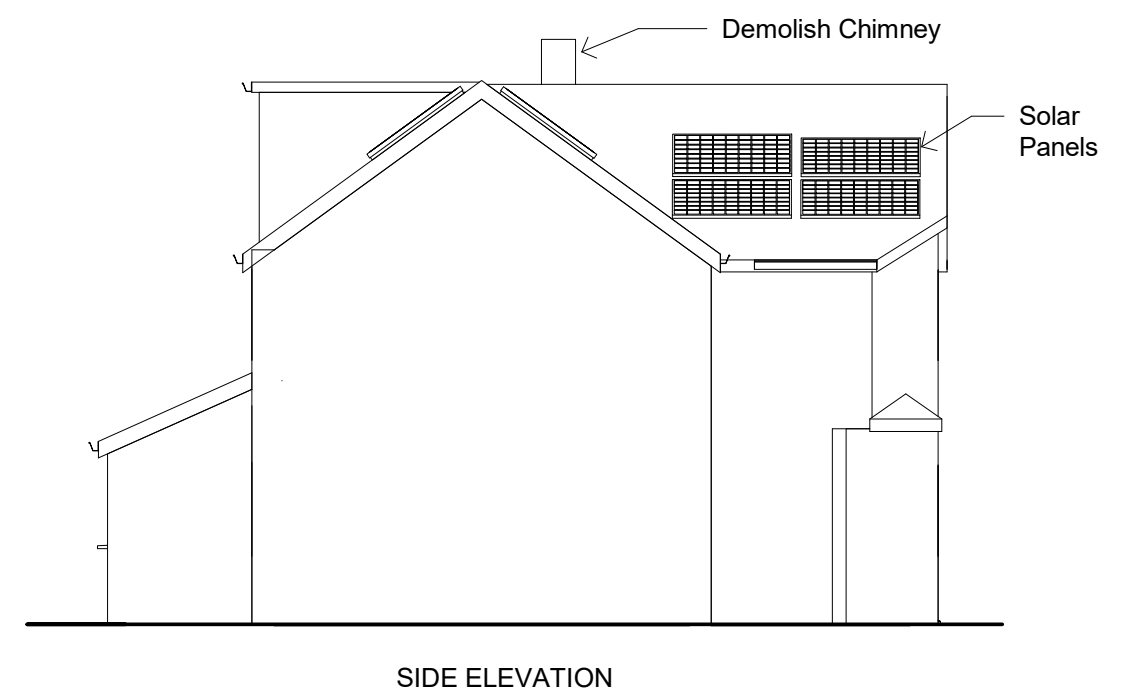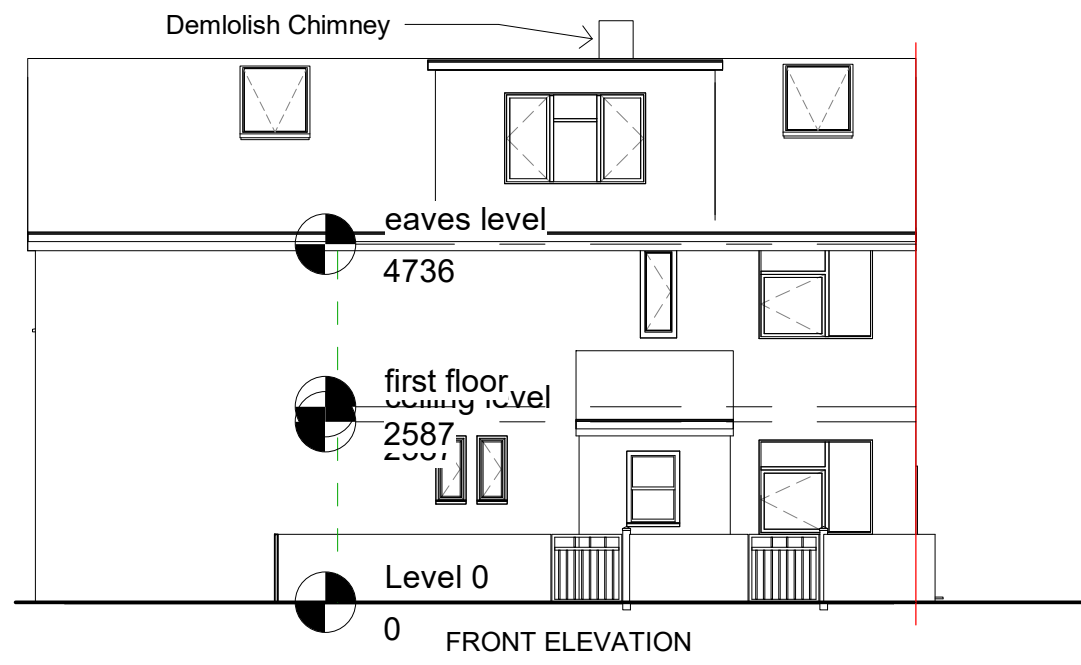

PROPOSED ELEVATIONS



Project: 48 York Road
 Client: Mrs D Bishop
 Drawing: Proposed Elevations
 Drawn By Lloyd Gordon
 Date: 03/11/2022
 Scale: 1:100 @ A3
 Rev: 1



SKETCH OF FRONT



RENDER OF REAR




RENDER OF KITCHEN



RENDER OF ORANGERY

PROPOSED RENDERS

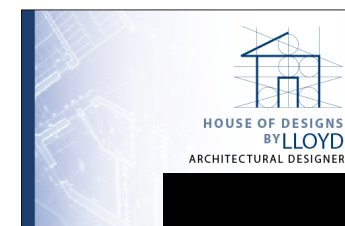

Project: 48 York Road
 Client: Mrs D Bishop
 Drawing: Proposed Renders
 Drawn By Lloyd Gordon
 Date: 03/11/2022
 Scale: @ A3
 Rev: 1