

A

B

C

D

E


F

G

H


I

J

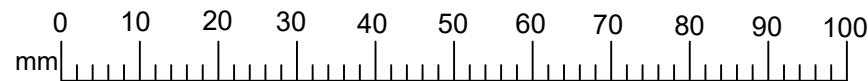


Change History


1	17.07.22	Initial Release
2	28.09.22	Correction to Drawing Scale
3	07.10.22	Re assign East/West views. Add previously omitted windows to Proposed East Elevation
4	12.10.22	Remove kitchen from proposal - facility to be provided from main dwelling
5	18.10.22	Add dimensions to block plan. Add dimensions to bungalow. Change materials

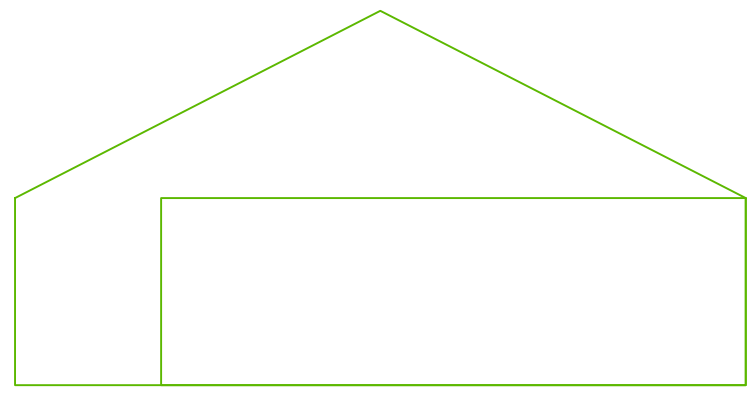


Proposed East Elevation
Scale 1:100
When Printed on A3 Paper

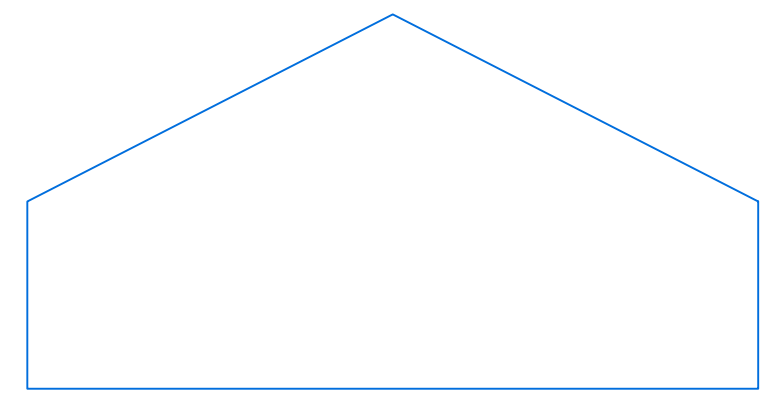

Proposed West Elevation
Scale 1:100
When Printed on A3 Paper

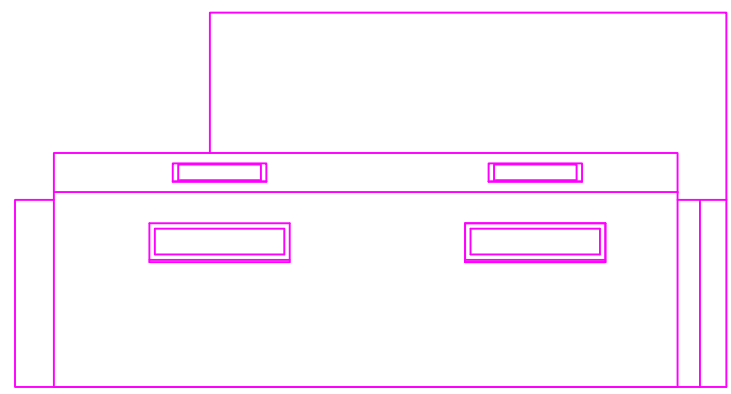

Proposed South Elevation
Scale 1:100
When Printed on A3 Paper

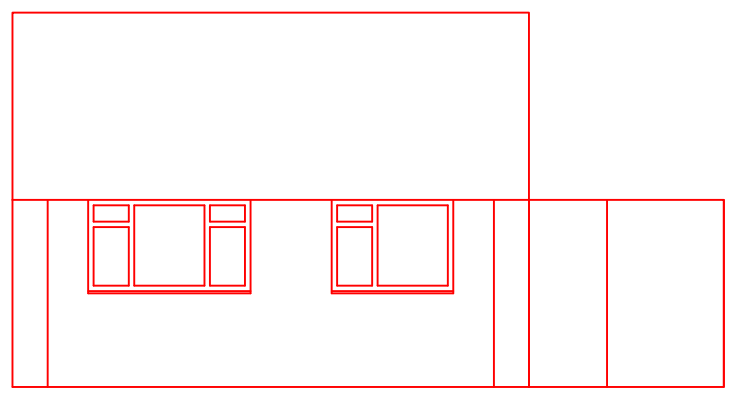

Proposed North Elevation
Scale 1:100
When Printed on A3 Paper

Drawing Number 302022/002

Title	Proposed Views
Client	Melanie Pierce
	34 Lilliesfield Avenue
	Barnwood
	Glos
	GL3 3AQ
Drawn	N Marks
Issue	5 18.10.22

1
2
3
4
5
6
7
8
9
10

A

B

C

D

E


F

G

H

Change History

1	17.07.22	Initial Release
2	28.09.22	Correction to Drawing Scale
3	07.10.22	Re assign East/West views. Add previously omitted windows to Proposed East Elevation
4	12.10.22	Remove kitchen from proposal - facility to be provided from main dwelling
5	18.10.22	Add dimensions to block plan. Add dimensions to bungalow. Change materials

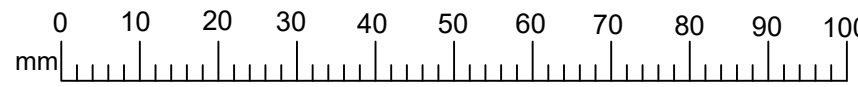

100mm When Printed on A3 Paper

1

2

3

4

5


6

7


8

9

10

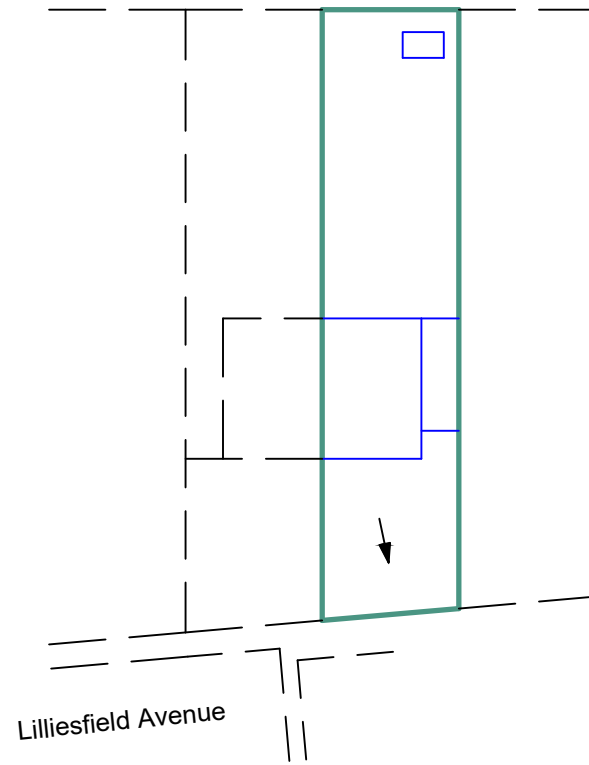

Existing Block Plan
Scale 1:500
When Printer on A3 Paper

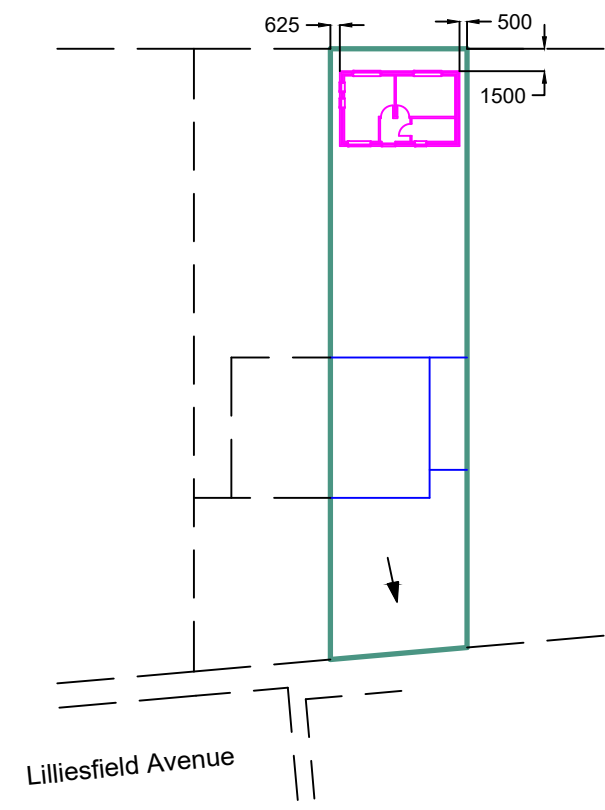

Proposed Block Plan
Scale 1:500
When Printer on A3 Paper

Drawing Number 302022/003

Title	Existing and Proposed Block Plans
Client	Melanie Pierce
	34 Lilliesfield Avenue
	Barnwood
	Glos
	GL3 3AQ
Drawn	N Marks
Issue	5 18.10.22

A

B

C

D

E

F

G

H

I


J




100mm When Printed on A3 Paper

Change History

1	17.07.22	Initial Release
2	28.09.22	Correction to Drawing Scale
3	07.10.22	Re assign East/West views. Add previously omitted windows to Proposed East Elevation
4	12.10.22	Remove kitchen from proposal - facility to be provided from main dwelling
5	18.10.22	Add dimensions to block plan. Add dimensions to bungalow. Change materials

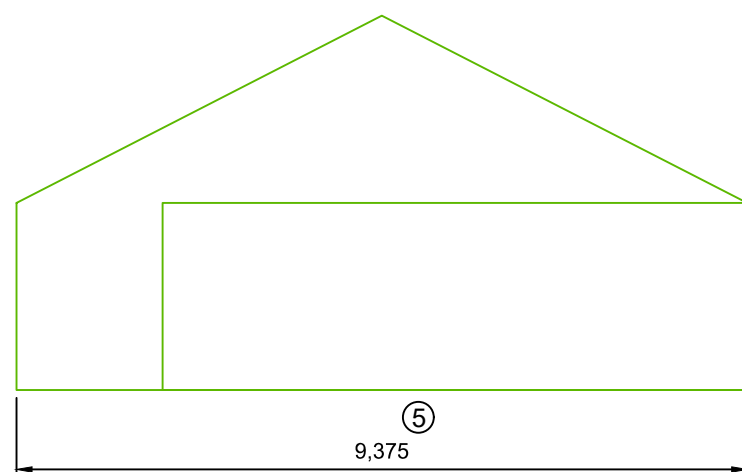


Existing East Elevation
Scale 1:100
When Printed on A3 Paper

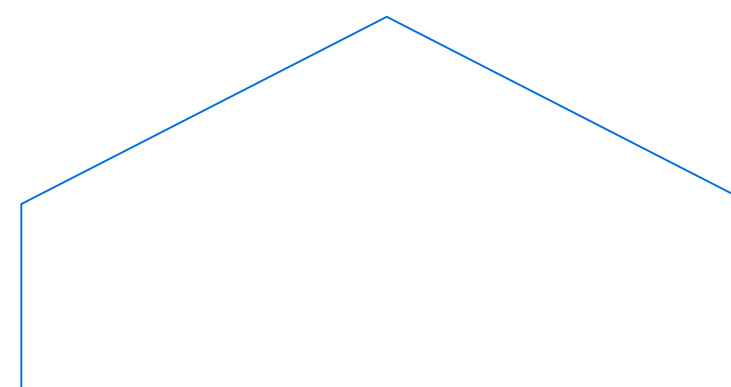


Existing West Elevation
Scale 1:100
When Printed on A3 Paper

Notes:

- Boundary fences and adjoining property not shown for clarity
- Site area 369m²
- Proposed annexe area, ground floor 40m²
- Materials - roof tile to match bungalow with velux sky lights, frames double glazed UPVC, walls painted rendered block to match existing bungalow
- Where applicable, all work to comply with building regulations
- Surface water to be cut into existing drains
- All dimensions in mm
- No part of the construction is to extend beyond the boundary or in any way breach neighbouring boundary
- The use of the proposed annexe is domestic only, for family members to be available in a caring capacity for Mr Buffin.

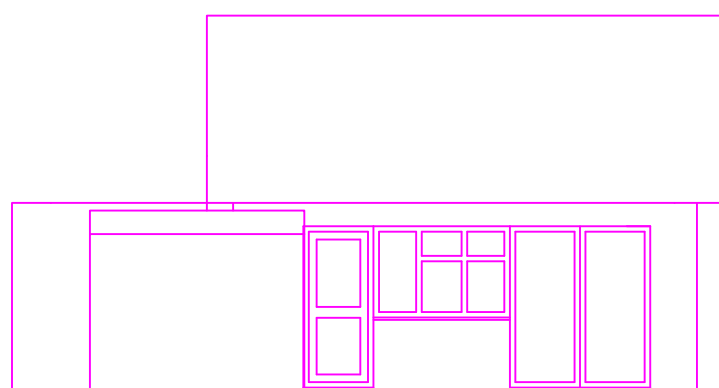

Existing South Elevation
Scale 1:100
When Printed on A3 Paper

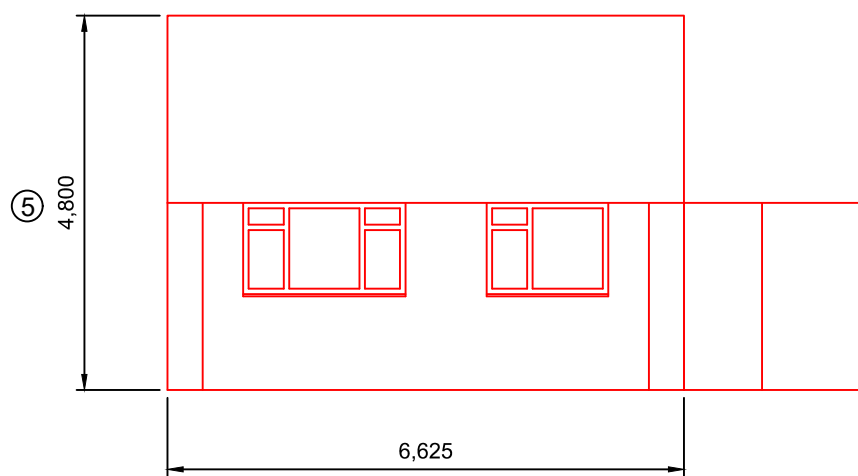

Existing North Elevation
Scale 1:100
When Printed on A3 Paper

Drawing Number 302022/001

Title	Existing Views
Client	Melanie Pierce
	34 Lilliesfield Avenue
	Barnwood
	Glos
	GL3 3AQ
Drawn	N Marks
Issue	5 18.10.22