




1 Townhouse 3B 5P Type 4 - Front Elevation
SCALE 1:50

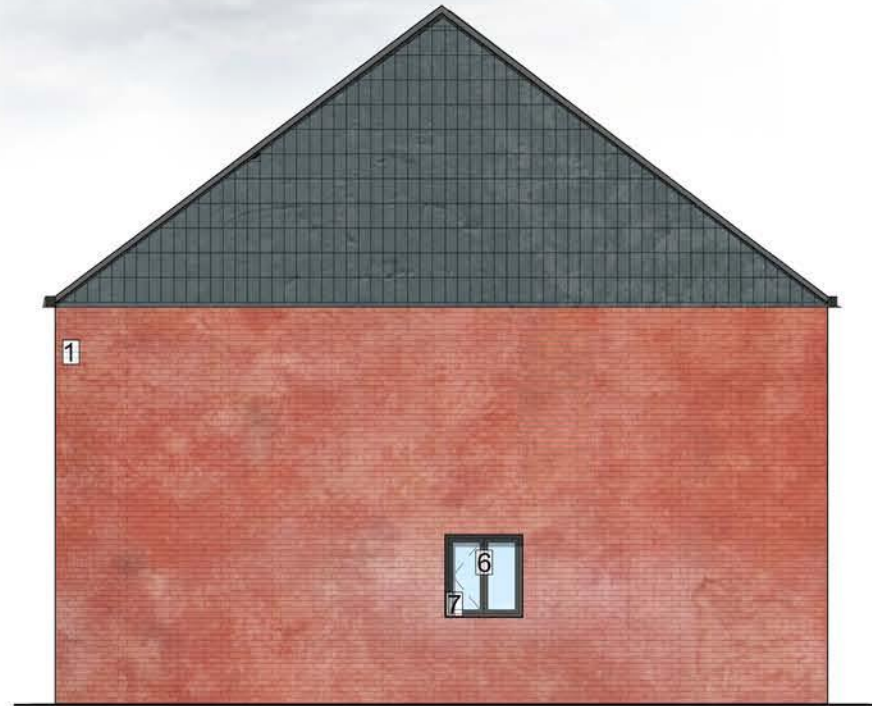

2 Townhouse 3B 5P Type 4 - Side Elevation
SCALE 1:50




3 Townhouse 3B 5P Type 4 - Rear Elevation
SCALE 1:50

General Notes

The drawing is copyright of Darling Associates. This drawing shall not be scaled. All dimensions are in mm unless otherwise stated. All dimensions shall be checked on site prior to commencing the works and any discrepancies to be reported to Darling Associates. All work shall conform to the current edition of the building regulations and other statutory requirements. All materials and workmanship shall conform with the relevant British Standard specifications and codes of practice. If this drawing forms part of an application for planning permission, it shall not be used for any other purpose without the express permission of Darling Associates. This drawing may incorporate information from other professionals. Darling Associates cannot accept responsibility for the integrity and accuracy of such information. Any clarification and/or additions that are required appertaining to such information should be sought from the relevant profession or their appointment representative.

Drawings, specifications and schedules are to be read in conjunction with the following where applicable: Employer's Requirements documents, Agreements to Lease, Structural Engineer's drawings and specifications, Civil Engineer's drawings and specifications, Survey Drawings, Party Wall Boundary Awards, Other specialist design consultant's requirements as appointed by the Main Contractor, Other specialist design sub-contractor's requirements as appointed by the Main Contractor.

Key Plan

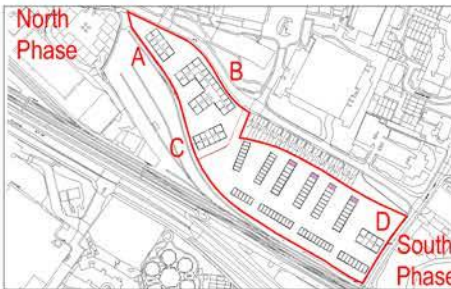

Notes


Material Key:

- 1: Red Brick
- 2: Dark Red Brick
- 3: RWP
- 4: Feature Coloured Brick
- 5: GRP Canopy
- 6: Double Glazed Window Unit
- 7: Grey Metal Window Surround
- 8: Dark Roof Tile
- 9: Double Glazed Bi-fold Glass Doors

House Type

3B 5P Type 4 End of Terrace

Total: 4

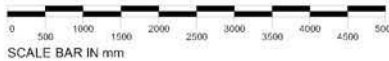

SCALE BAR IN mm

PL1	Design Update	SEP 2022	JP	TP
PL	Issue for Planning	JUN 2022	JS	TP

REV	NOTES	DATE	BY	AUTH
-----	-------	------	----	------

DARLING ASSOCIATES
ARCHITECTS

DRAWING STATUS

Planning

TITLE

House Elevations - 3B 5P Type 2 End of Terrace

PROJECT

Great Western Yard

SCALE AT A1:

1:50

SCALE AT A3:

1:100

JOB NO.

19050

DRAWING

03-2-01-3b5p


REV

PL1

© Darling Associates Ltd.



1 Townhouse 2B 3P Type 3 - Front Elevation
SCALE 1:50

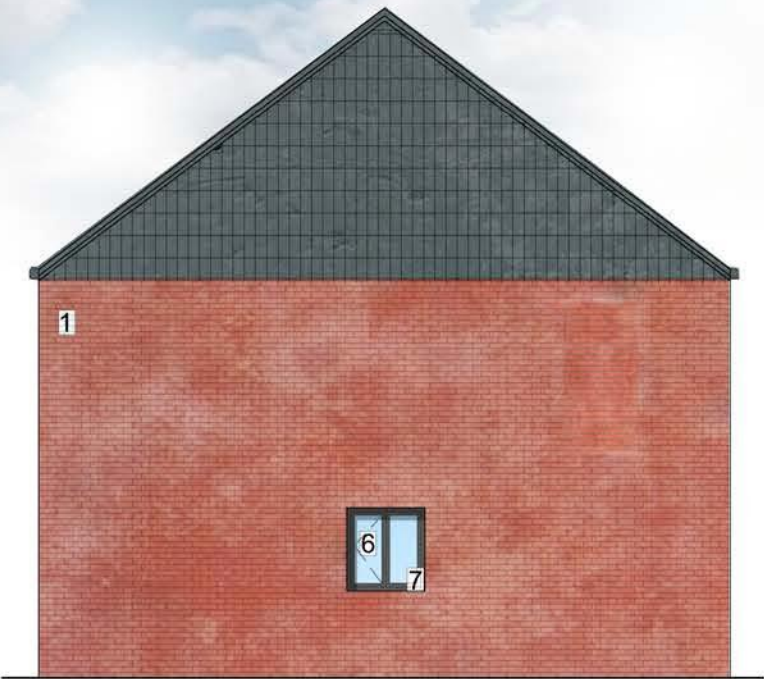

2 Townhouse 2B 3P Type 3 - Side Elevation
SCALE 1:50




3 Townhouse 2B 3P Type 3 - Rear Elevation
SCALE 1:50

General Notes

The drawing is copyright of Darling Associates. This drawing shall not be scaled. All dimensions are in mm unless otherwise stated. All dimensions shall be checked in situ prior to commencing the works and any discrepancies to be reported to Darling Associates. All work shall conform to the current edition of the building regulations and other statutory requirements. All materials and workmanship shall conform with the relevant British Standard specifications and codes of practice. If this drawing forms part of an application for planning permission, it shall not be used for any other purpose without the express permission of Darling Associates. This drawing may incorporate information from other professionals. Darling Associates cannot accept responsibility for the integrity and accuracy of such information. Any clarification and/or additions that are required appertaining to such information should be sought from the relevant profession or their appointment representative.

Drawings, specifications and schedules are to be read in conjunction with the following where applicable: Employer's Requirements documents, Agreements to Lease, Structural Engineer's drawings and specifications, Civil Engineer's drawings and specifications, Survey Drawings, Party Wall Boundary Awards, Other specialist design consultant's requirements as appointed by the Main Contractor. Other specialist design sub-contractor's requirements as appointed by the Main Contractor.

Key Plan

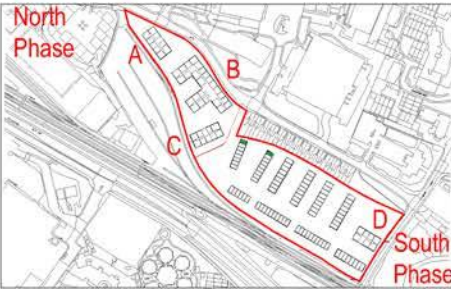

Notes


Material Key:

- 1: Red Brick
- 2: Dark Red Brick
- 3: RWP
- 4: Feature Coloured Brick
- 5: GRP Canopy
- 6: Double Glazed Window Unit
- 7: Grey Metal Window Surround
- 8: Dark Roof Tile
- 9: Double Glazed Bi-fold Glass Doors

House Type

2B 3P Type 3 End of Terrace

Total: 2

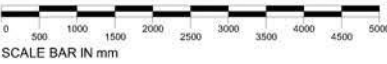

SCALE BAR IN mm

PL1	Design Updates	SEP 2022	GR	TP
PL	Issue for Planning	JUN 2022	JS	TP
REV	NOTES	DATE	BY	AUTH

DARLING ASSOCIATES
ARCHITECTS

DRAWING STATUS

Planning

TITLE

House Elevations - 2B 3P Type 3 End of Terrace

PROJECT

Great Western Yard

SCALE AT A1:

1:50

SCALE AT A3:

1:100

JOB NO.

19050

DRAWING

03-2-05-2b3p

REV

PL1


© Darling Associates Ltd.

General Notes


The drawing is copyright of Darling Associates. This drawing shall not be scaled. All dimensions are in mm unless otherwise stated. All dimensions shall be checked on site prior to commencing the works and any discrepancies to be reported to Darling Associates. All works shall conform to the current edition of the building regulations and other statutory requirements. All materials and workmanship shall conform with the relevant British Standard specifications and codes of practice. If this drawing forms part of an application for planning permission, it shall not be used for any other purpose without the express permission of Darling Associates. This drawing may incorporate information from other professionals. Darling Associates cannot accept responsibility for the integrity and accuracy of such information. Any clarification and/or additions that are required appertaining to such information should be sought from the relevant profession or their appointment representative.

Drawings, specifications and schedules are to be read in conjunction with the following where applicable: Employer's Requirements documents, Agreements to Lease, Structural Engineer's drawings and specifications, Civil Engineer's drawings and specifications, Survey Drawings, Party Wall Boundary Awards, Other specialist design consultant's requirements as appointed by the Main Contractor. Other specialist design sub-contractor's requirements as appointed by the Main Contractor.


Key Plan

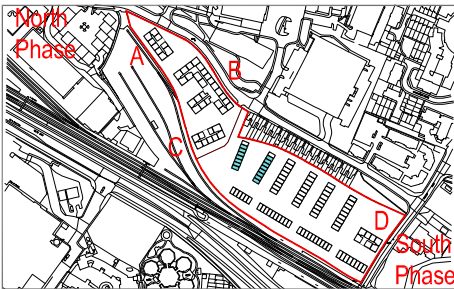

Notes

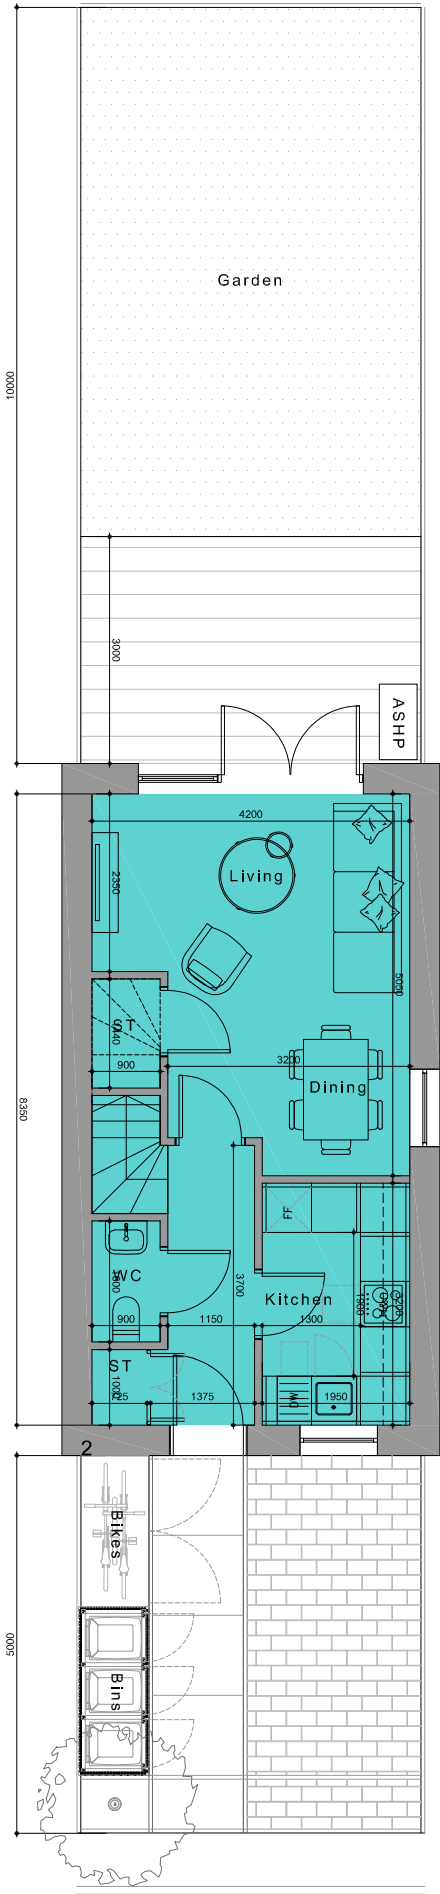

GF Ground Floor Plan
SCALE 1:50

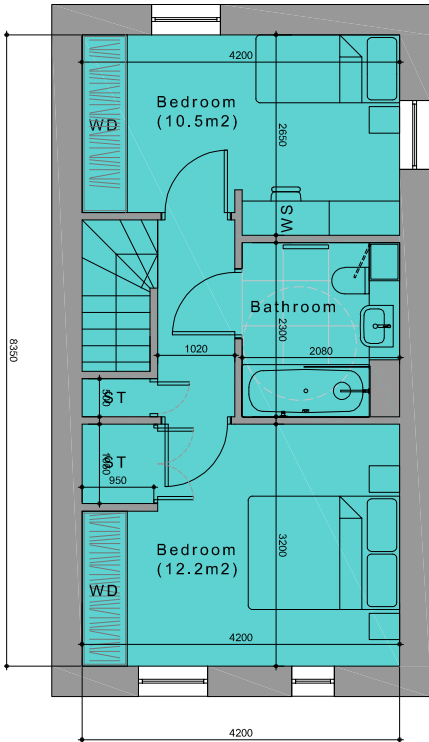


1st First Floor Plan
SCALE 1:50

House Type

2B 3P

Total: 15

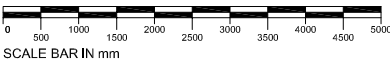

PL1	Design Updates	SEP 2022	GR	JS
PL	Issue for Planning	JUN 2022	JA	JS
REV	NOTES	DATE	BY	AUTH

DARLING ASSOCIATES
ARCHITECTS

DRAWING STATUS

Planning

TITLE

House Type - 2B 3P Type 1

PROJECT

Great Western Yard

SCALE AT A1:

1:50

SCALE AT A3:

1:100

JOB NO.

19050


DRAWING

05-4-00-2B3P


REV

PL1

© Darling Associates Ltd.

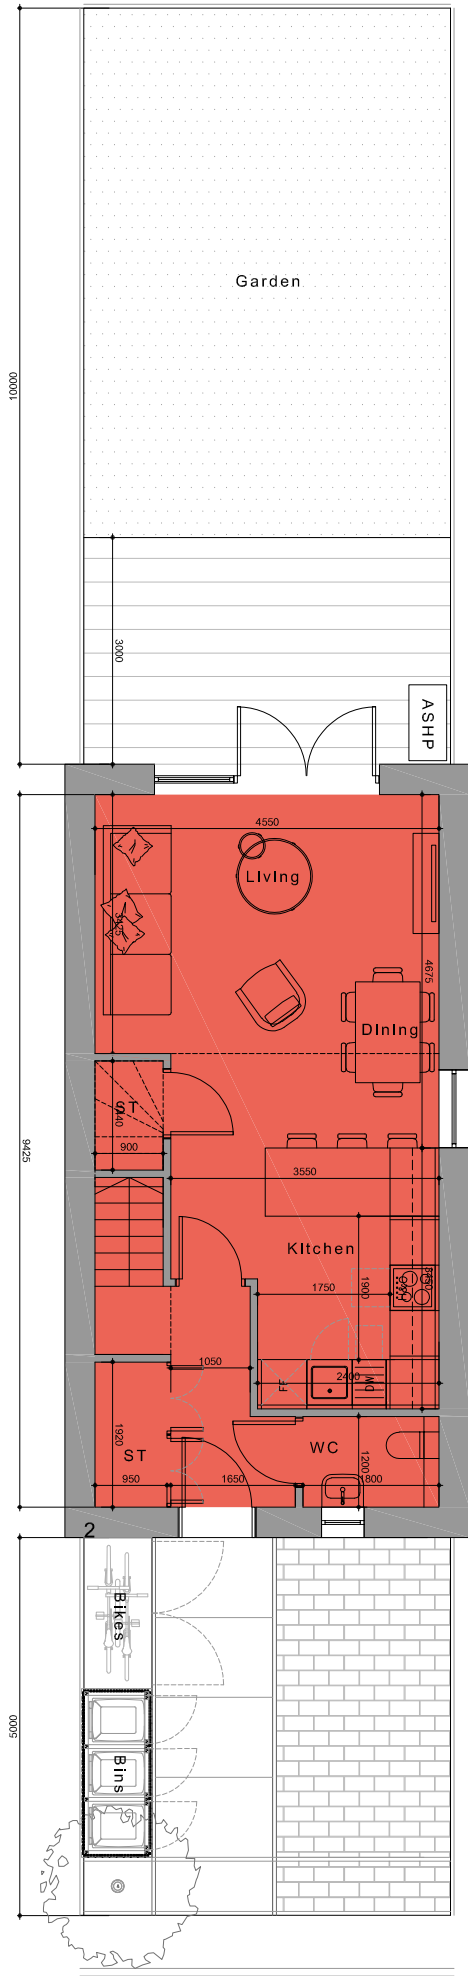

GF Ground Floor Plan
SCALE 1:50

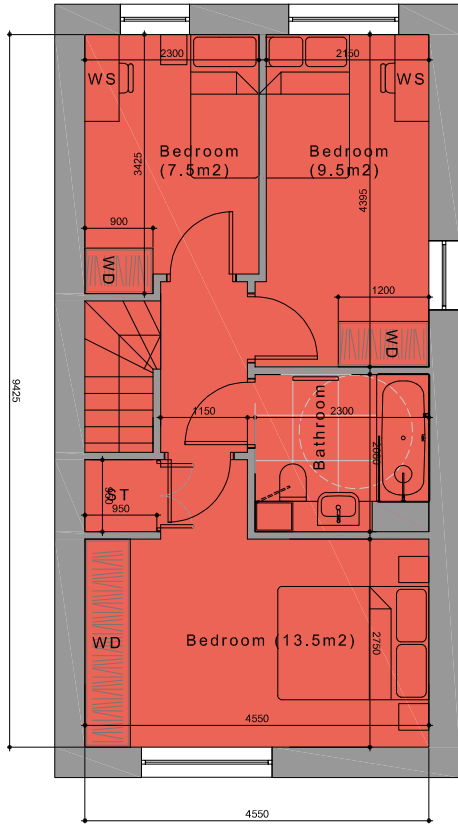


1st First Floor Plan
SCALE 1:50

General Notes

The drawing is copyright of Darling Associates. This drawing shall not be scaled. All dimensions are in mm unless otherwise stated. All dimensions shall be checked on site prior to commencing the works and any discrepancies to be reported to Darling Associates. All works shall conform to the current edition of the building regulations and other statutory requirements. All materials and workmanship shall conform with the relevant British Standard specifications and codes of practice. If this drawing forms part of an application for planning permission, it shall not be used for any other purpose without the express permission of Darling Associates. This drawing may incorporate information from other professionals. Darling Associates cannot accept responsibility for the integrity and accuracy of such information. Any clarification and/or additions that are required appertaining to such information should be sought from the relevant profession or their appointment representative.

Drawings, specifications and schedules are to be read in conjunction with the following where applicable: Employer's Requirements documents, Agreements to Lease, Structural Engineer's drawings and specifications, Civil Engineer's drawings and specifications, Survey Drawings, Party Wall Boundary Awards. Other specialist design consultant's requirements as appointed by the Main Contractor. Other specialist design sub-contractor's requirements as appointed by the Main Contractor.

Key Plan

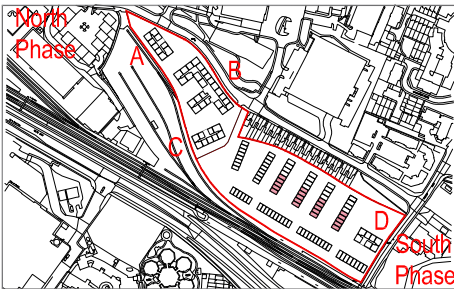

Notes

House Type

3B 4P

Total: 20



SCALE BAR IN mm

PL1	Design Updates	SEP 2022	GR	JS
PL	Issue for Planning	JUN 2022	JA	JS
REV	NOTES	DATE	BY	AUTH

DARLING ASSOCIATES
ARCHITECTS

DRAWING STATUS

Planning

TITLE

House Type - 3B 4P Type 1

PROJECT

Great Western Yard

SCALE AT A1:

1:50

SCALE AT A3:

1:100

JOB NO.

19050

DRAWING

05-4-00-3B4P

REV

PL1


© Darling Associates Ltd.

General Notes

The drawing is copyright of Darling Associates. This drawing shall not be scaled. All dimensions are in mm unless otherwise stated. All dimensions shall be checked on site prior to commencing the works and any discrepancies to be reported to Darling Associates. All works shall conform to the current edition of the building regulations and other statutory requirements. All materials and workmanship shall conform with the relevant British Standard specifications and codes of practice. If this drawing forms part of an application for planning permission, it shall not be used for any other purpose without the express permission of Darling Associates. This drawing may incorporate information from other professionals. Darling Associates cannot accept responsibility for the integrity and accuracy of such information. Any clarification and/or additions that are required appertaining to such information should be sought from the relevant profession or their appointment representative.

Drawings, specifications and schedules are to be read in conjunction with the following where applicable: Employer's Requirements documents, Agreements to Lease, Structural Engineer's drawings and specifications, Civil Engineer's drawings and specifications, Survey Drawings, Party Wall Boundary Awards, Other specialist design consultant's requirements as appointed by the Main Contractor. Other specialist design sub-contractor's requirements as appointed by the Main Contractor.

Key Plan

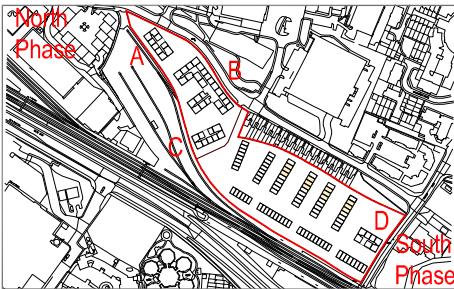

Notes

House Type

3B 5P

Total: 12



PL1	Design Updates	SEP 2022	GR	JS
PL	Issue for Planning	JUN 2022	JA	JS
REV	NOTES	DATE	BY	AUTH

DARLING ASSOCIATES
ARCHITECTS

DRAWING STATUS

Planning

TITLE

House Type - 3B 5P Type 1

PROJECT

Great Western Yard

SCALE AT A1:

1:50

SCALE AT A3:

1:100

JOB NO.

19050


DRAWING

05-4-00-3B5P


REV

PL1

© Darling Associates Ltd.

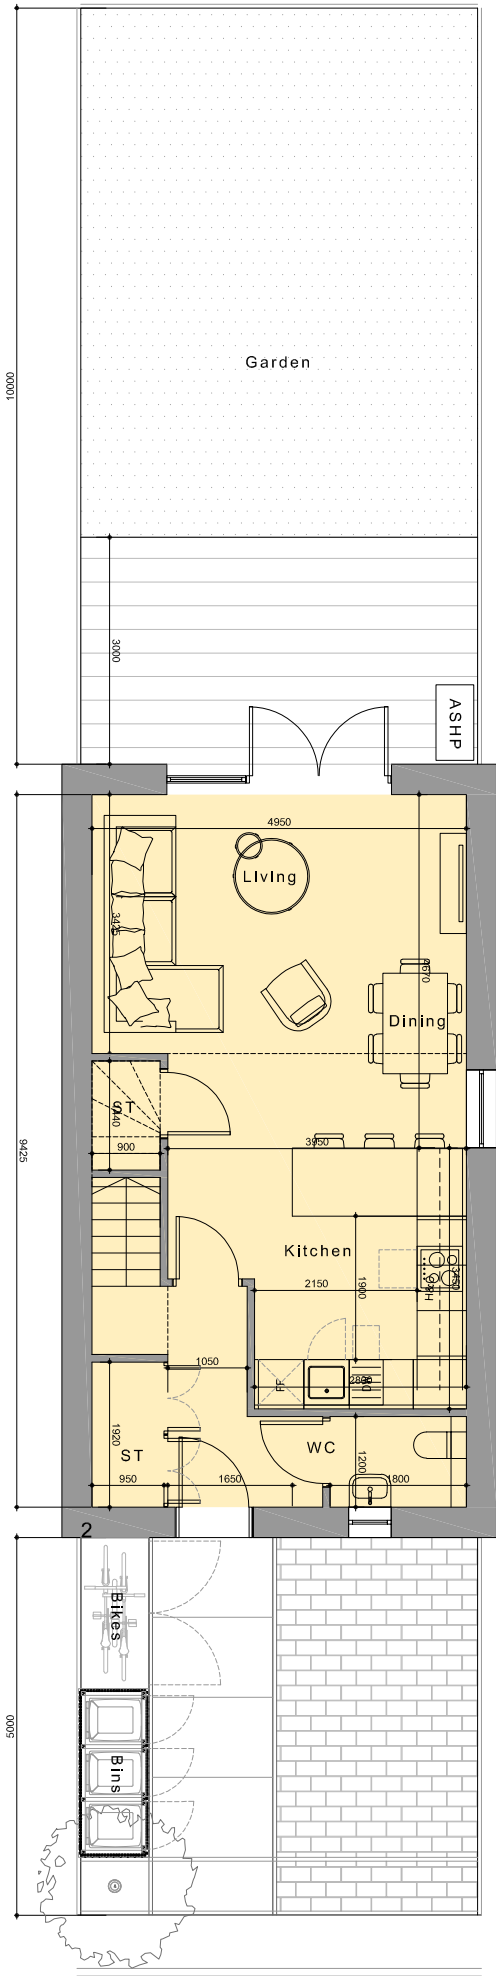

GF Ground Floor Plan
SCALE 1:50

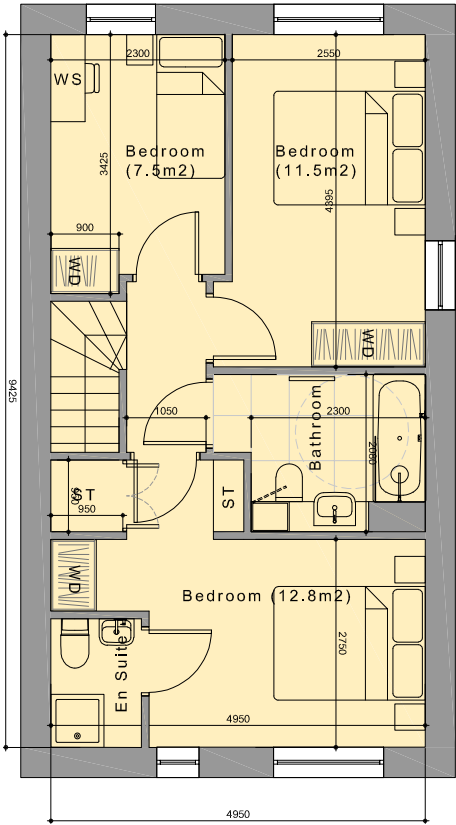


1st First Floor Plan
SCALE 1:50

General Notes

The drawing is copyright of Darling Associates. This drawing shall not be scaled. All dimensions are in mm unless otherwise stated. All dimensions shall be checked on site prior to commencing the works and any discrepancies to be reported to Darling Associates. All works shall conform to the current edition of the building regulations and other statutory requirements. All materials and workmanship shall conform with the relevant British Standard specifications and codes of practice. If this drawing forms part of an application for planning permission, it shall not be used for any other purpose without the express permission of Darling Associates. This drawing may incorporate information from other professionals. Darling Associates cannot accept responsibility for the integrity and accuracy of such information. Any clarification and/or additions that are required appertaining to such information should be sought from the relevant profession or their appointment representative.

Drawings, specifications and schedules are to be read in conjunction with the following where applicable: Employer's Requirements documents, Agreements to Lease, Structural Engineer's drawings and specifications, Civil Engineer's drawings and specifications, Survey Drawings, Party Wall Boundary Awards. Other specialist design consultant's requirements as appointed by the Main Contractor. Other specialist design sub-contractor's requirements as appointed by the Main Contractor.

Key Plan

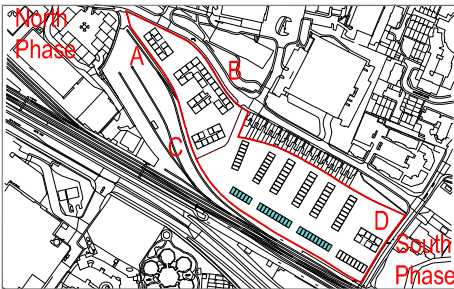


Notes

House Type

2B 3P

Total: 26

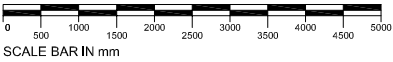

PL1	Design Updates	SEP 2022	GR	JS
PL	Issue for Planning	JUN 2022	JA	JS
REV	NOTES	DATE	BY	AUTH

DARLING ASSOCIATES
ARCHITECTS

DRAWING STATUS

Planning

TITLE

House Type - 2B 3P Type 2

PROJECT

Great Western Yard

SCALE AT A1:

1:50

SCALE AT A3:

1:100

JOB NO.

19050


DRAWING

05-4-01-2B3P

REV


PL1

© Darling Associates Ltd.

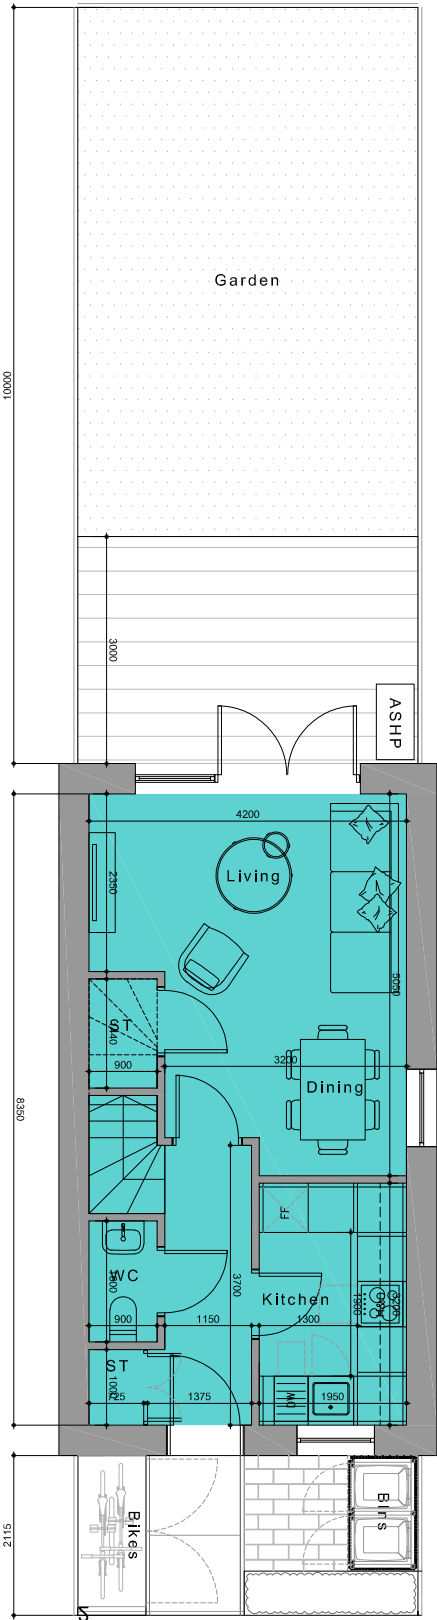


Footpath


GF Ground Floor Plan
SCALE 1:50

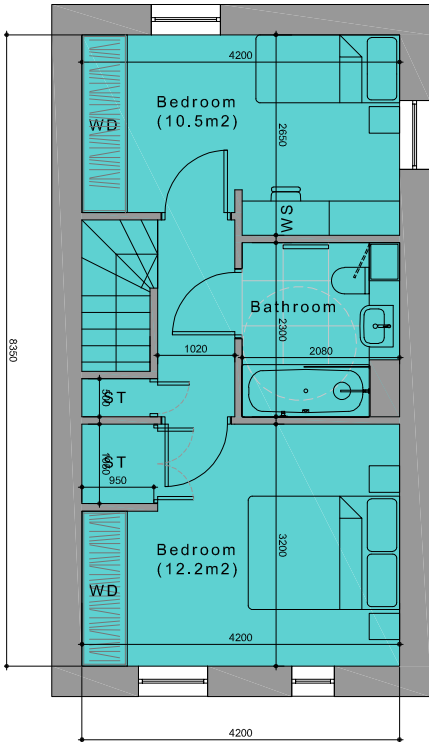

1st First Floor Plan
SCALE 1:50

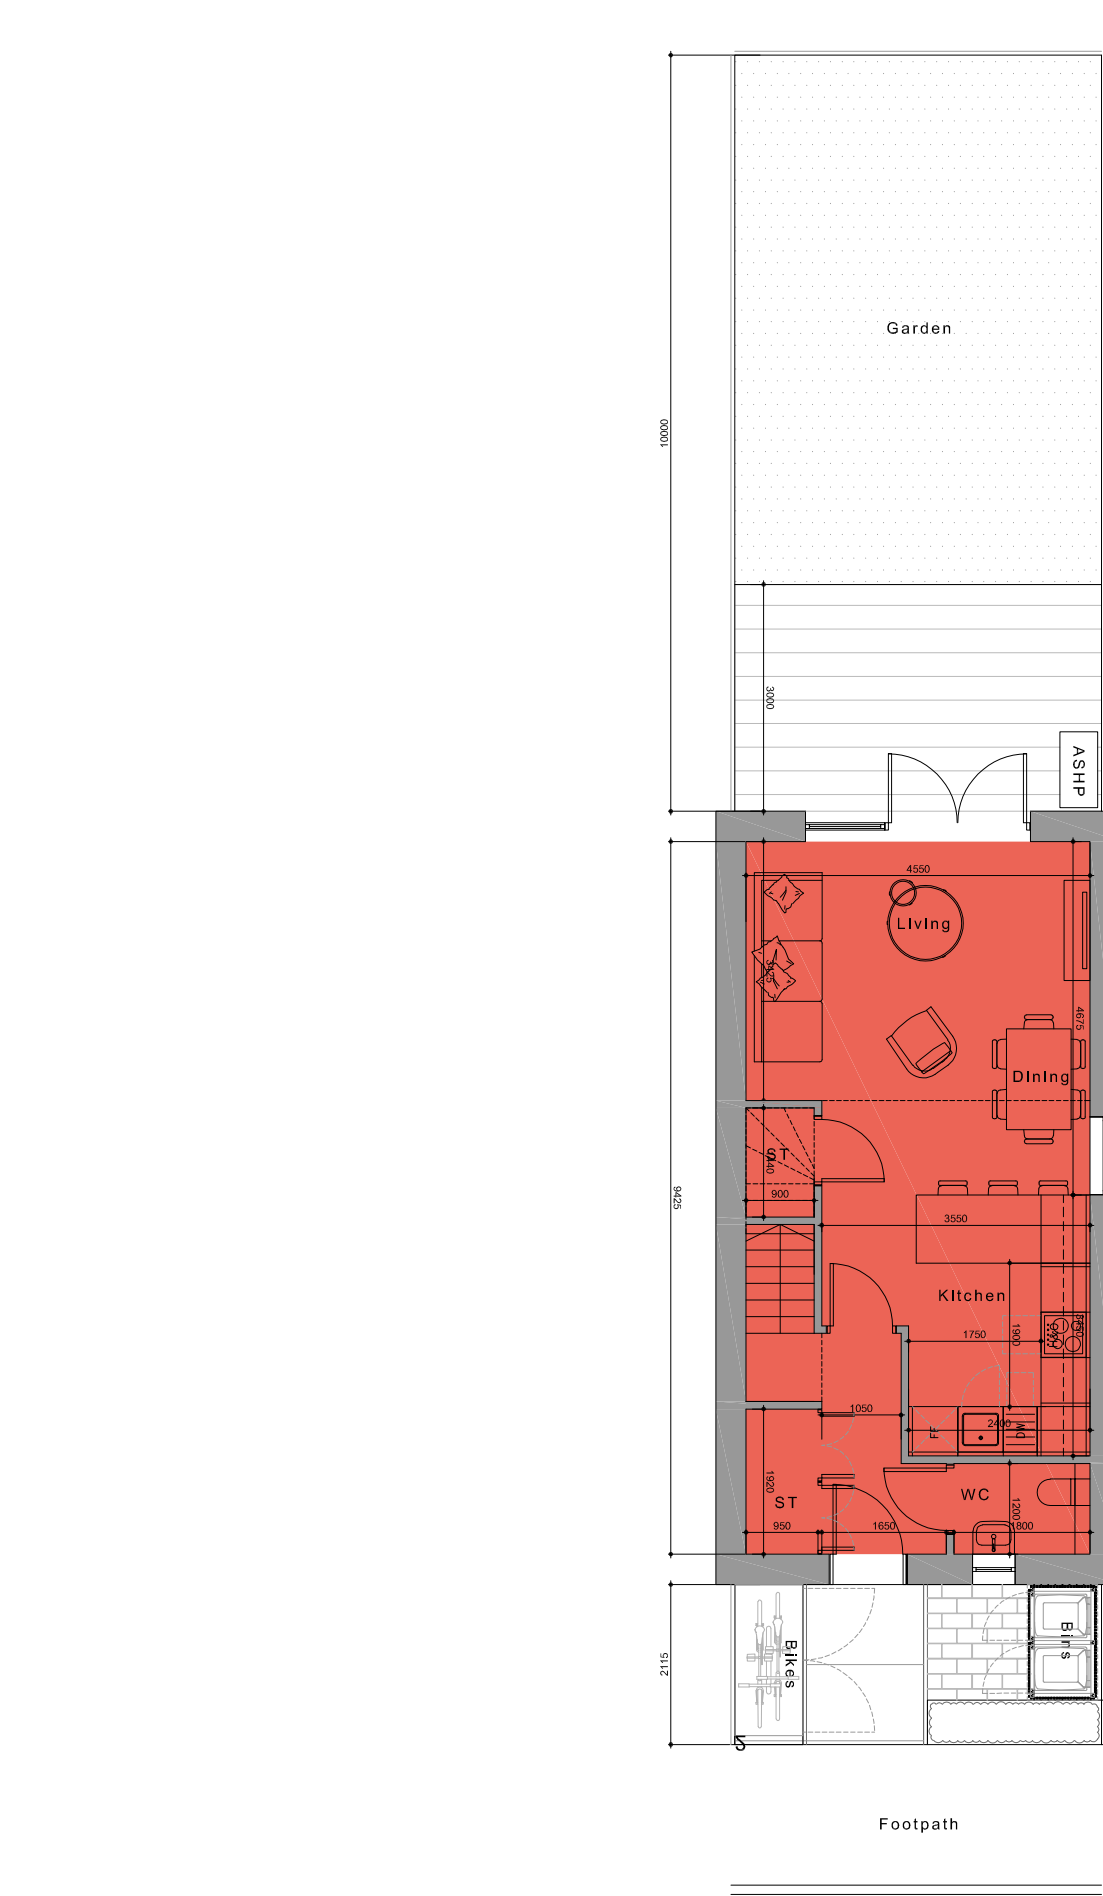

GF Ground Floor Plan
SCALE 1:50

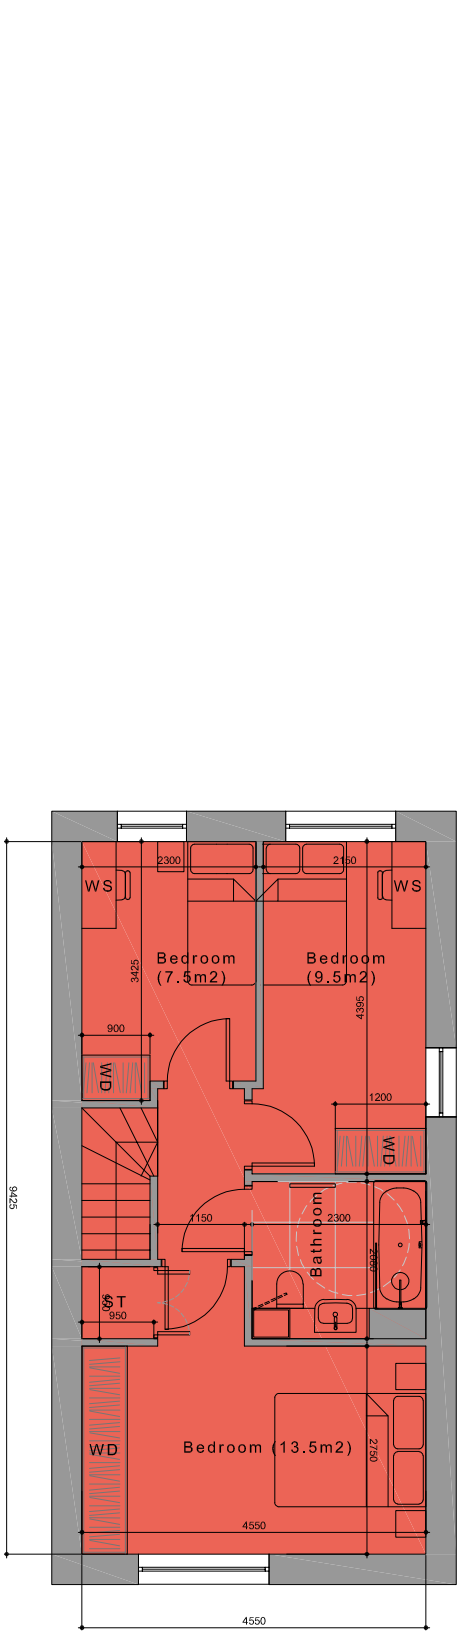


1st First Floor Plan
SCALE 1:50

General Notes

The drawing is copyright of Darling Associates. This drawing shall not be scaled. All dimensions are in mm unless otherwise stated. All dimensions shall be checked on site prior to commencing the works and any discrepancies to be reported to Darling Associates. All works shall conform to the current edition of the building regulations and other statutory requirements. All materials and workmanship shall conform with the relevant British Standard specifications and codes of practice. If this drawing forms part of an application for planning permission, it shall not be used for any other purpose without the express permission of Darling Associates. This drawing may incorporate information from other professionals. Darling Associates cannot accept responsibility for the integrity and accuracy of such information. Any clarification and/or additions that are required appertaining to such information should be sought from the relevant profession or their appointment representative.

Drawings, specifications and schedules are to be read in conjunction with the following where applicable: Employer's Requirements documents, Agreements to Lease, Structural Engineer's drawings and specifications, Civil Engineer's drawings and specifications, Survey Drawings, Party Wall Boundary Awards. Other specialist design consultant's requirements as appointed by the Main Contractor. Other specialist design sub-contractor's requirements as appointed by the Main Contractor.

Key Plan

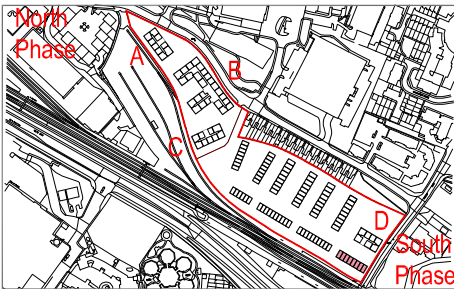

Notes

House Type

3B 4P

Total: 8



SCALE BAR IN mm

PL1	Design Updates	SEP 2022	GR	JS
PL	Issue for Planning	JUN 2022	JA	JS
REV	NOTES	DATE	BY	AUTH

DARLING ASSOCIATES ARCHITECTS

DRAWING STATUS

Planning

TITLE

House Type - 3B 4P Type 2

PROJECT

Great Western Yard

SCALE AT A1:

1:50

SCALE AT A3:

1:100

JOB NO.

19050


DRAWING

05-4-01-3B4P


REV

PL1

© Darling Associates Ltd.

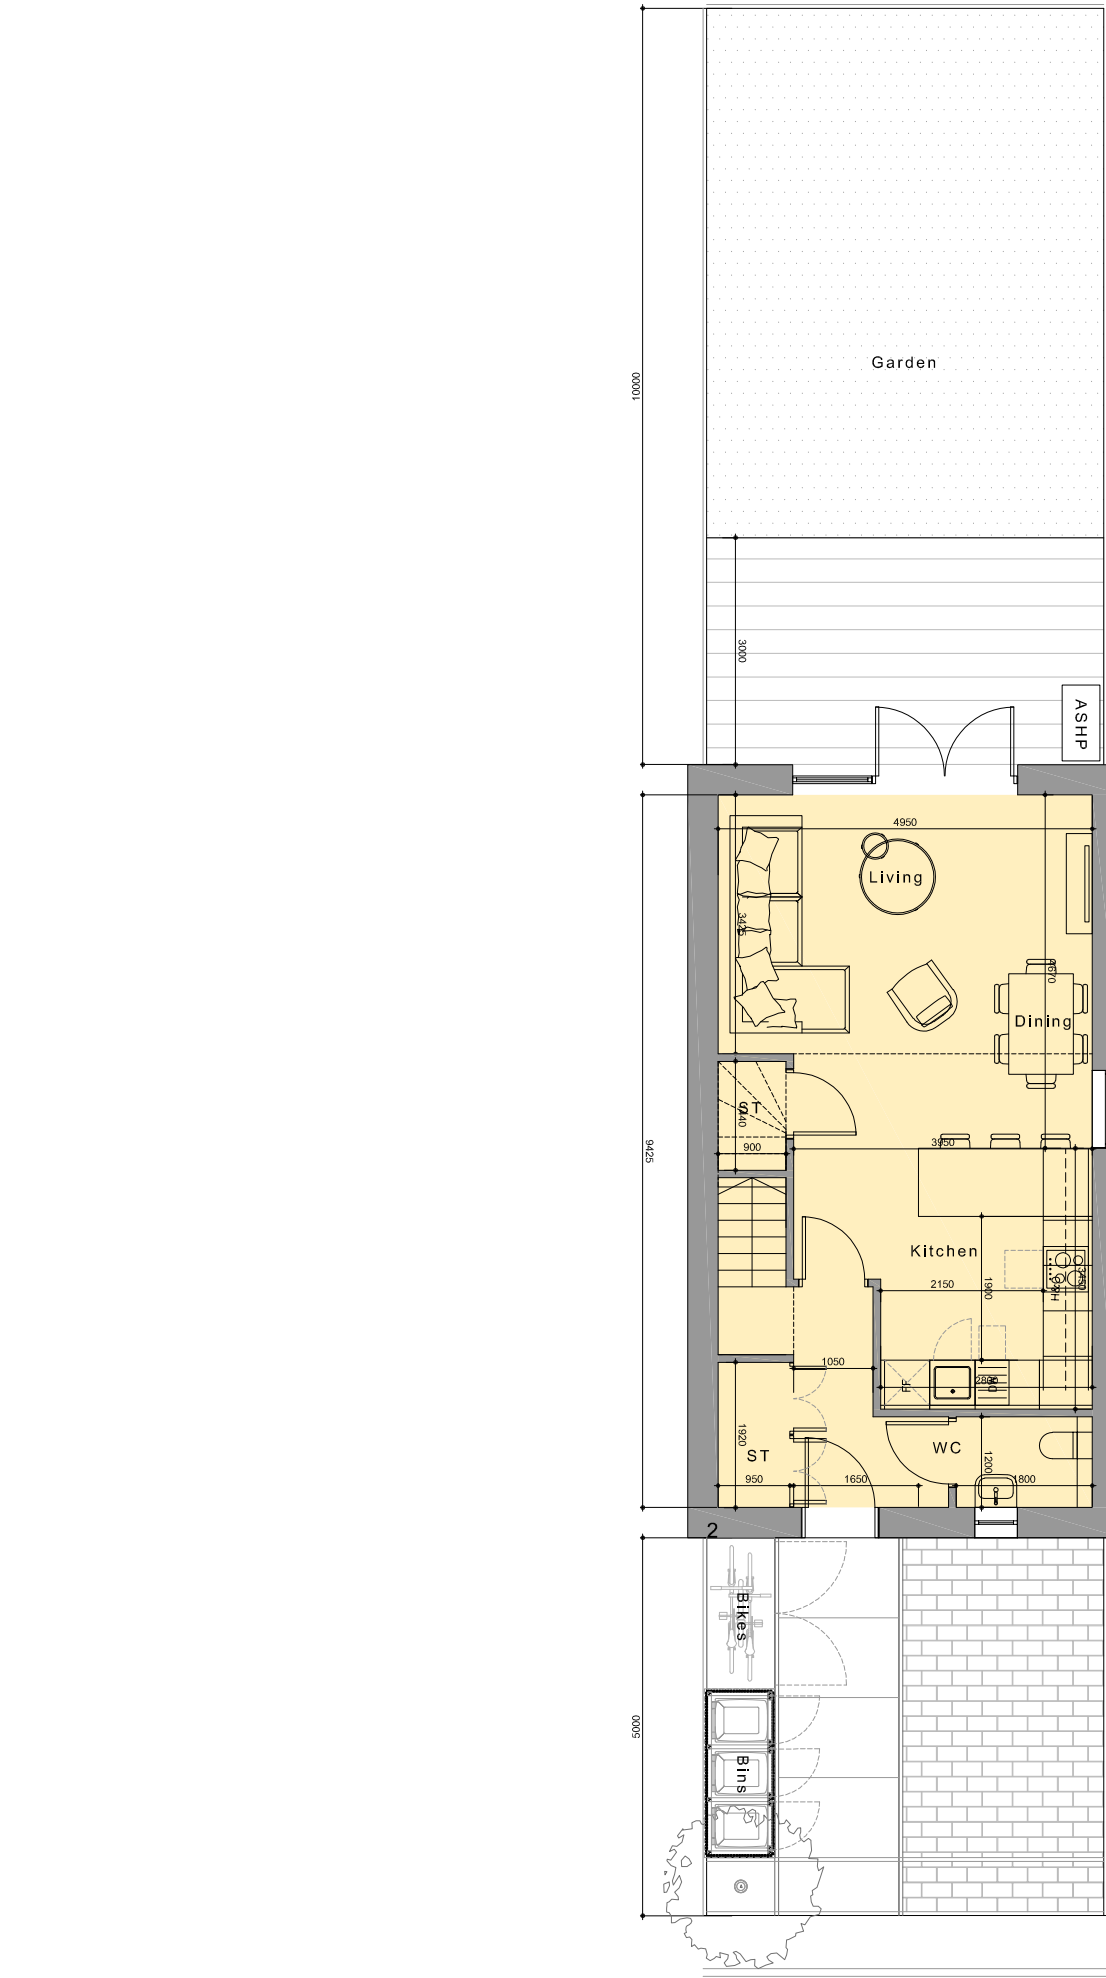

G:\Project Data\19050 Great Western Yard, Gloucester\DATA\TitleSheets\19050-05-4-01-3B5P Proposed House Plans 3b5p Type 2.dwg

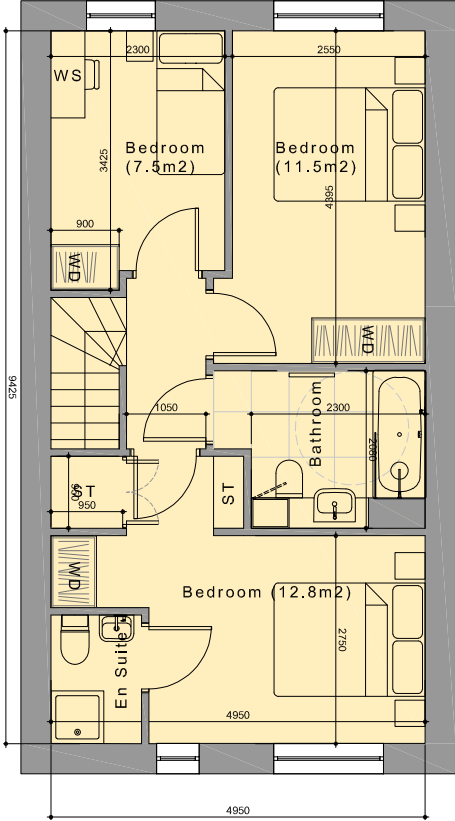


1st First Floor Plan

General Notes

The drawing is copyright of Darling Associates. This drawing shall not be scaled. All dimensions are in mm unless otherwise stated. All dimensions shall be checked on site prior to commencing the works and any discrepancies to be reported to Darling Associates. All works shall conform to the current edition of the building regulations and other statutory requirements. All materials and workmanship shall conform with the relevant British Standard specifications and codes of practice. If this drawing forms part of an application for planning permission, it shall not be used for any other purpose without the express permission of Darling Associates. This drawing may incorporate information from other professionals. Darling Associates cannot accept responsibility for the integrity and accuracy of such information. Any clarification and/or additions that are required appertaining to such information should be sought from the relevant profession or their appointment representative.

Drawings, specifications and schedules are to be read in conjunction with the following where applicable: Employer's Requirements documents, Agreements to Lease, Structural Engineer's drawings and specifications, Civil Engineer's drawings and specifications, Survey Drawings, Party Wall Boundary Awards. Other specialist design consultant's requirements as appointed by the Main Contractor. Other specialist design sub-contractor's requirements as appointed by the Main Contractor.

Key Plan

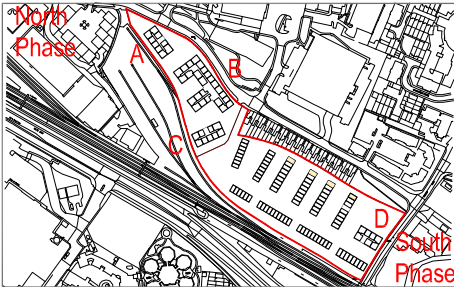

Notes

House Type

3B 5P Type 4 End of Terrace

Total: 4



PL1	Design Updates	SEP 2022	GR	JS
PL	Issue for Planning	JUN 2022	JA	JS
REV	NOTES	DATE	BY	AUTH

DARLING ASSOCIATES ARCHITECTS

DRAWING STATUS

Planning

TITLE
House Type - 3B 5P Type 2 (End of Terrace)

PROJECT
Great Western Yard

SCALE AT A1: 1:50
SCALE AT A3: 1:100

JOB NO. 19050
DRAWING 05-4-01-3B5P
REV PL1


© Darling Associates Ltd.

General Notes

The drawing is copyright of Darling Associates. This drawing shall not be scaled. All dimensions are in mm unless otherwise stated. All dimensions shall be checked on site prior to commencing the works and any discrepancies to be reported to Darling Associates. All works shall conform to the current edition of the building regulations and other statutory requirements. All materials and workmanship shall conform with the relevant British Standard specifications and codes of practice. If this drawing forms part of an application for planning permission, it shall not be used for any other purpose without the express permission of Darling Associates. This drawing may incorporate information from other professionals. Darling Associates cannot accept responsibility for the integrity and accuracy of such information. Any clarification and/or additions that are required appertaining to such information should be sought from the relevant profession or their appointment representative.

Drawings, specifications and schedules are to be read in conjunction with the following where applicable: Employer's Requirements documents, Agreements to Lease, Structural Engineer's drawings and specifications, Civil Engineer's drawings and specifications, Survey Drawings, Party Wall Boundary Awards, Other specialist design consultant's requirements as appointed by the Main Contractor. Other specialist design sub-contractor's requirements as appointed by the Main Contractor.

Key Plan

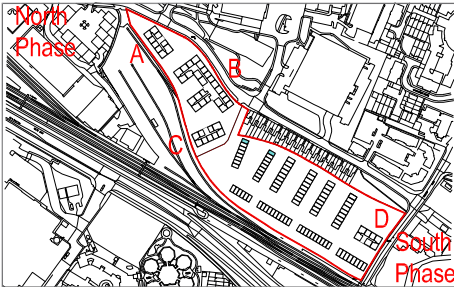

Notes

House Type

2B 3P Type 3 End of Terrace

Total: 2




PL1	Design Updates	SEP 2022	GR	JS
PL	Issue for Planning	JUN 2022	JA	JS
REV	NOTES	DATE	BY	AUTH


DARLING ASSOCIATES
ARCHITECTS

DRAWING STATUS				
Planning				
TITLE				
House Type - 2B 3P Type 3 (End of Terrace)				
PROJECT				
Great Western Yard				
SCALE AT A1:		SCALE AT A3:		
1:50		1:100		
JOB NO.	DRAWING	REV		
19050	05-4-02-2B3P	PL1		

© Darling Associates Ltd.

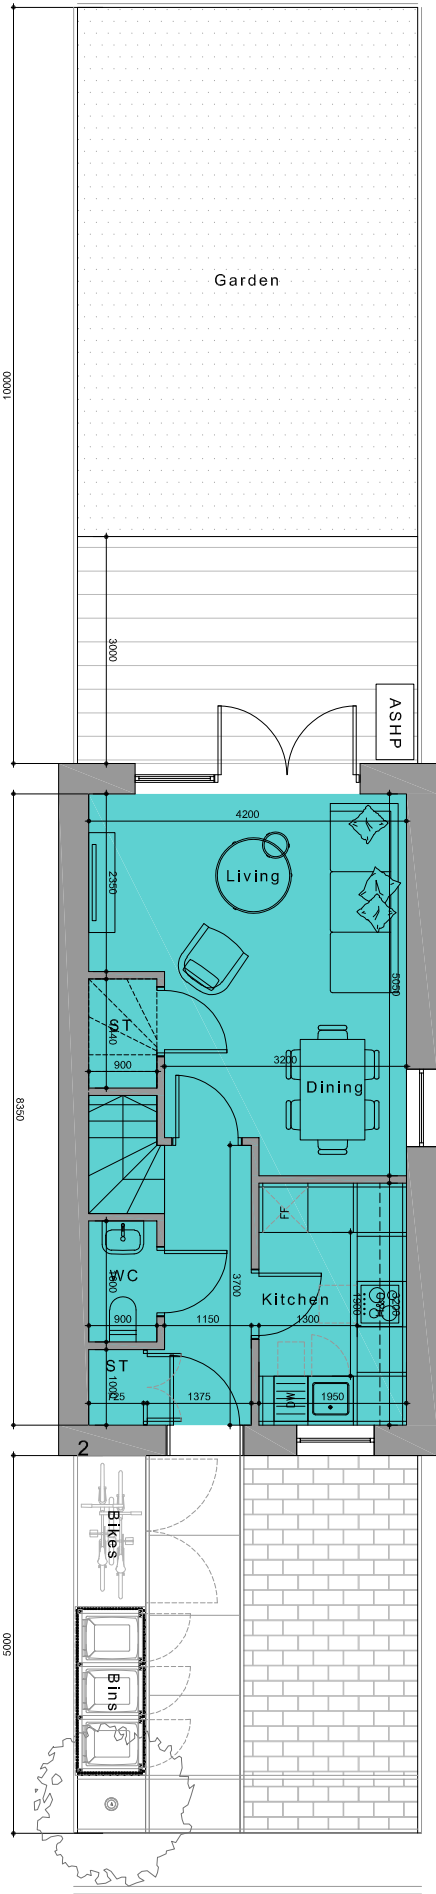

GF Ground Floor Plan
SCALE 1:50

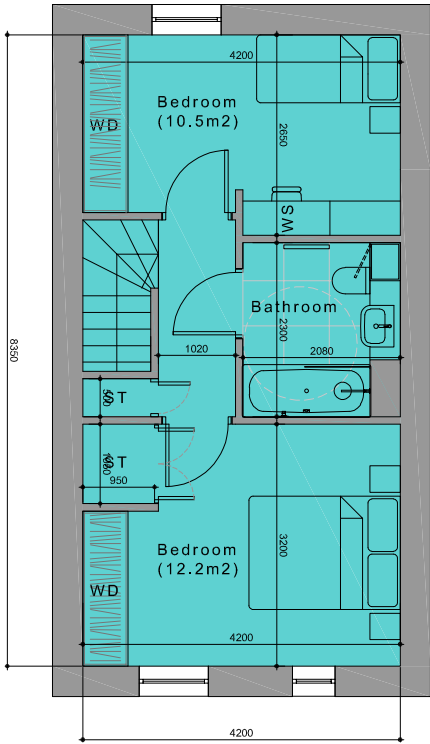

1st First Floor Plan
SCALE 1:50