



This drawing is the copyright of AGS Development Consultants and should not be reproduced in whole or in part or used in any manner whatsoever without their written permission. Do Not scale off this drawing, use only figured dimensions and report any discrepancies or omissions to the Architect immediately.


rev.	date	description
A	06/10/22	1B2P Block footprint amended and window locations amended to suit planning requirements
B	18/10/22	Obscured window note added to stairwell windows

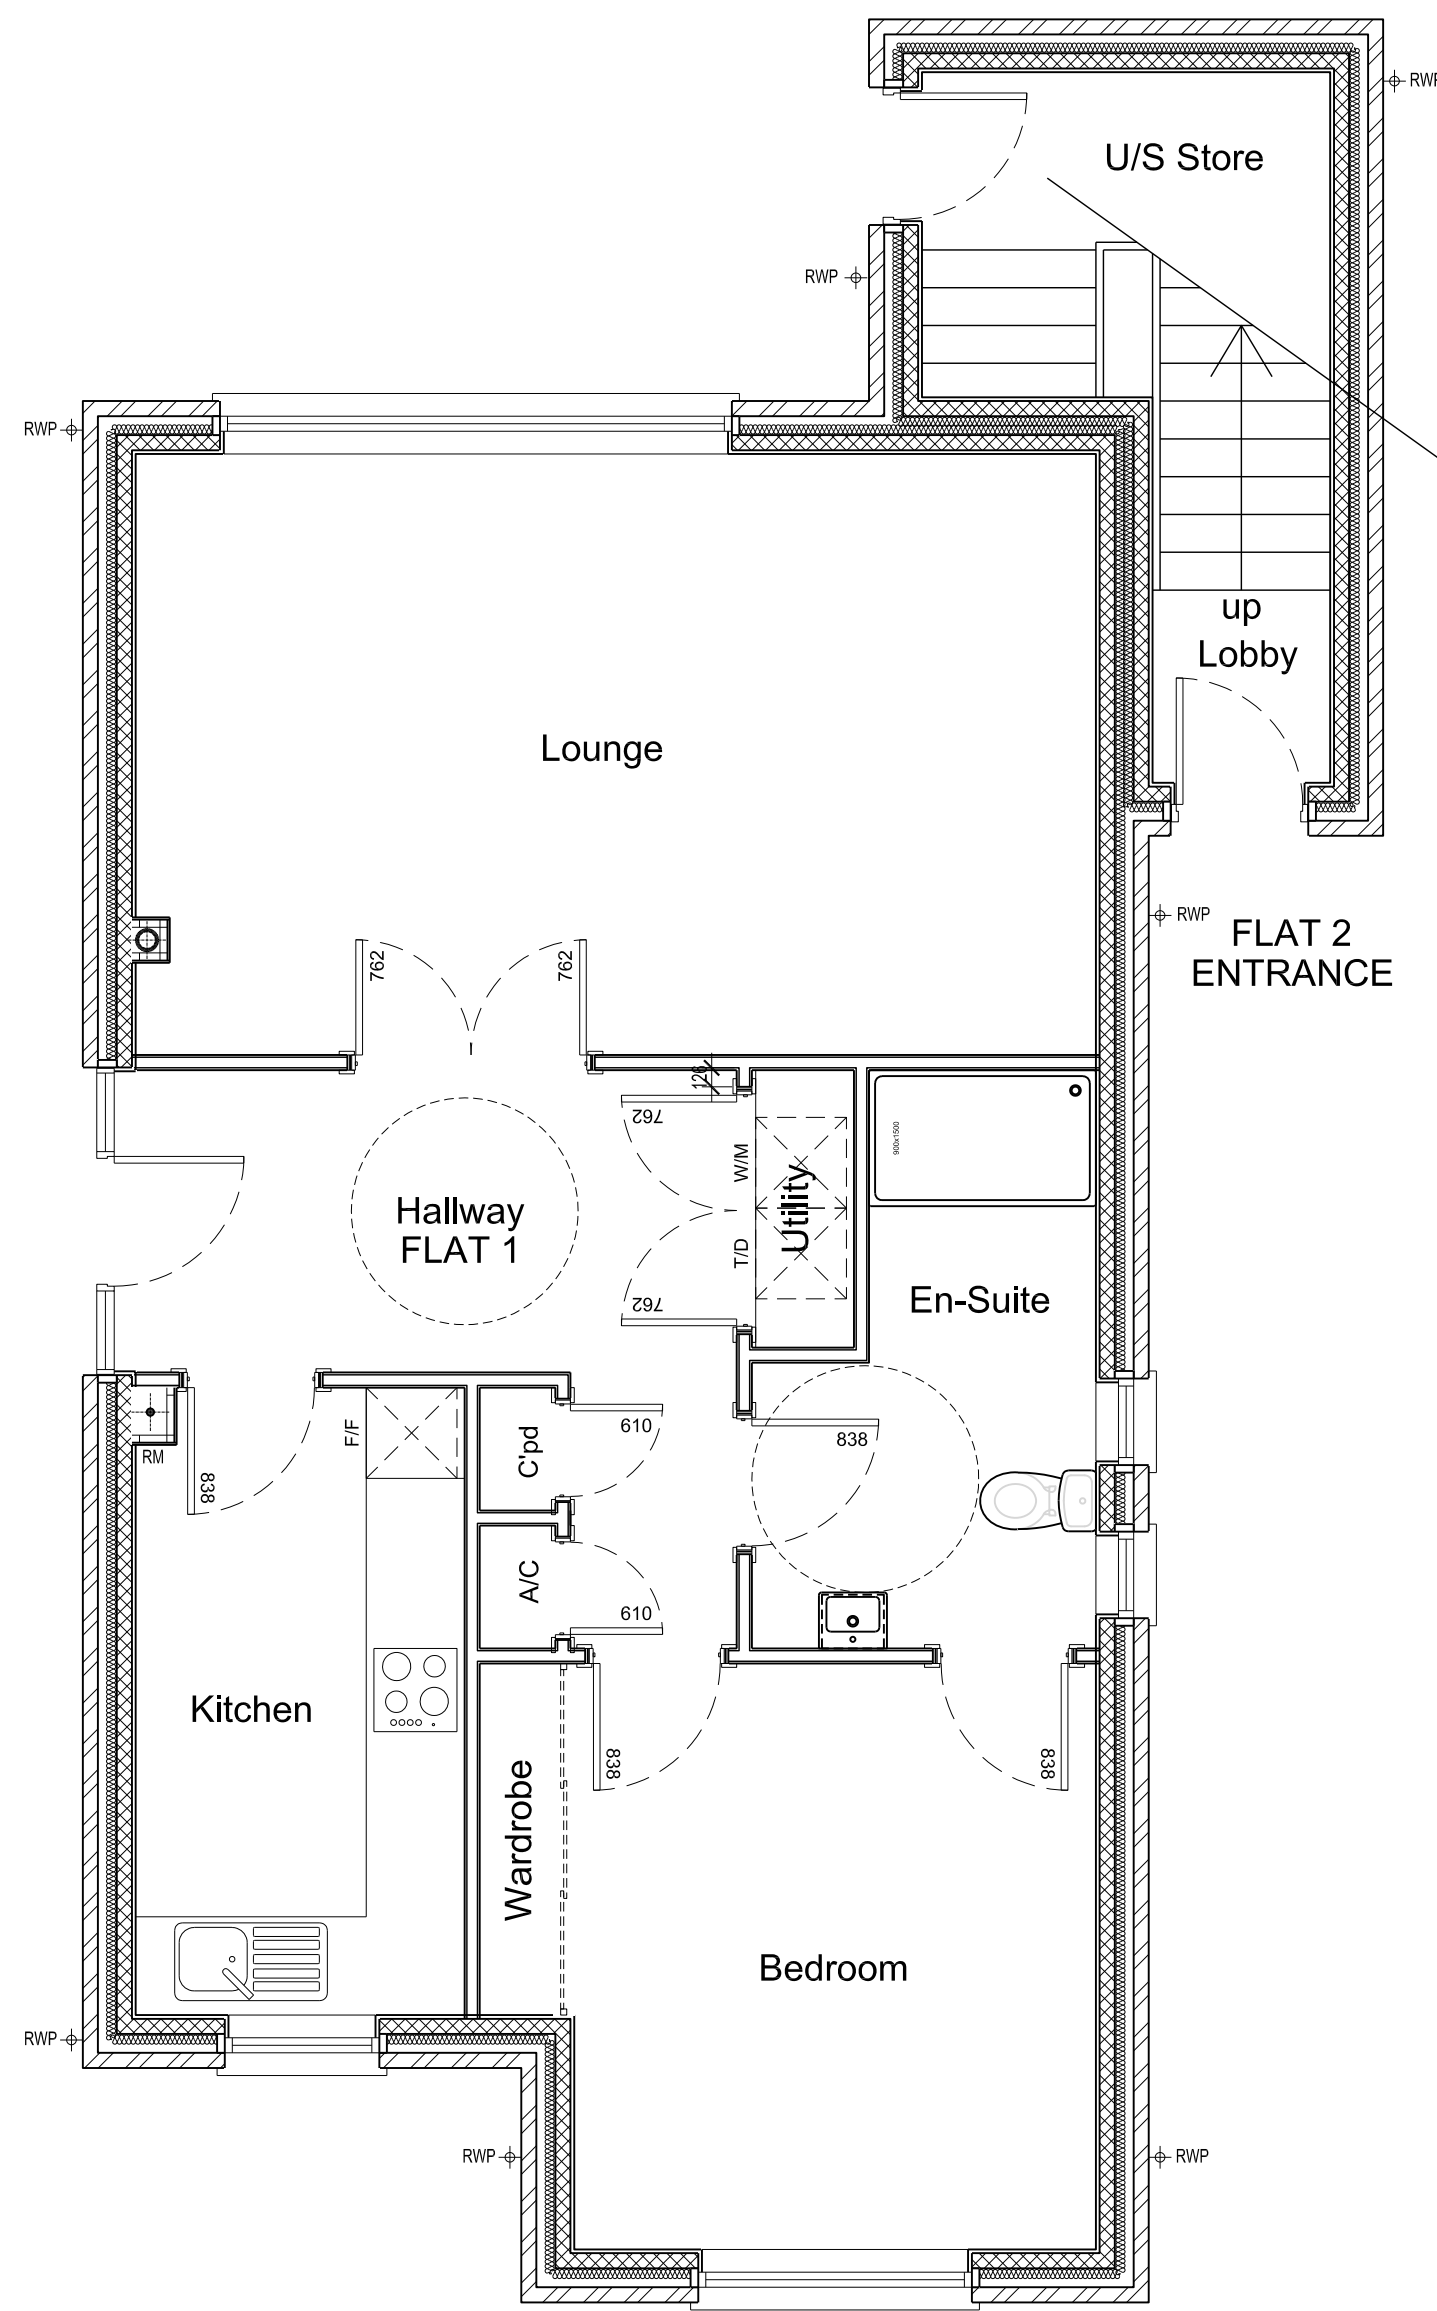


Ground Floor Plan

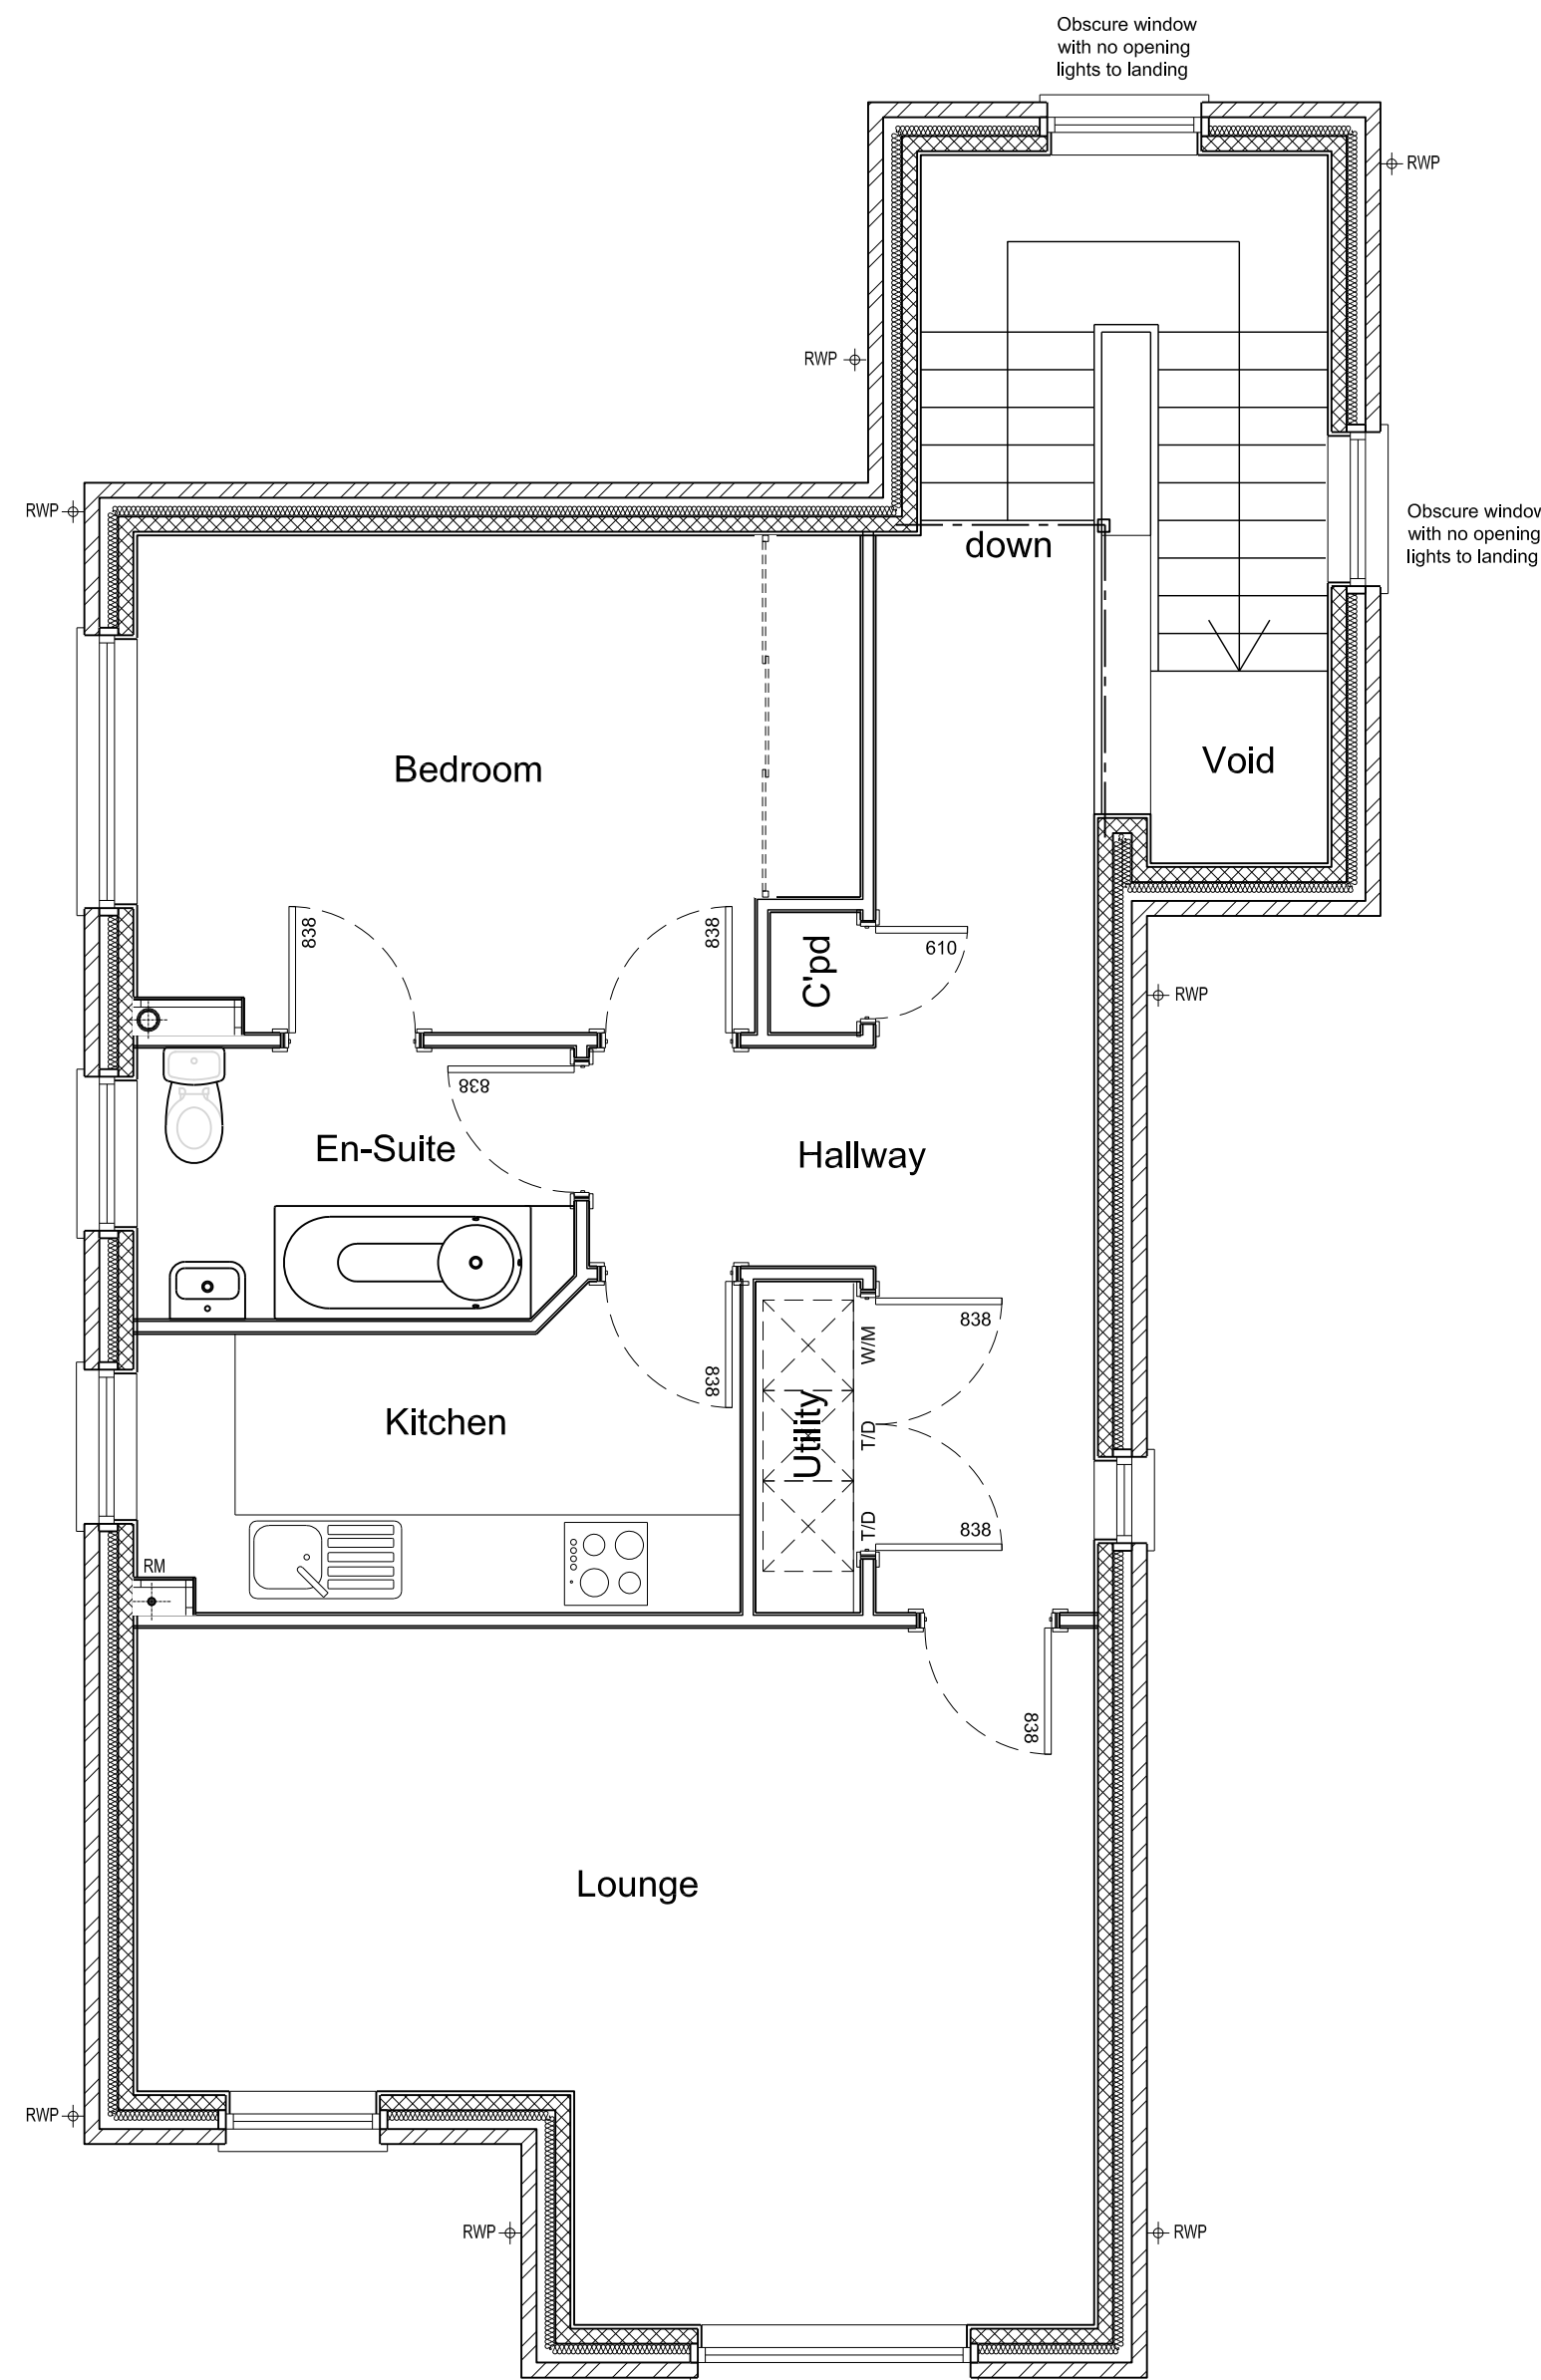

First Floor Plan

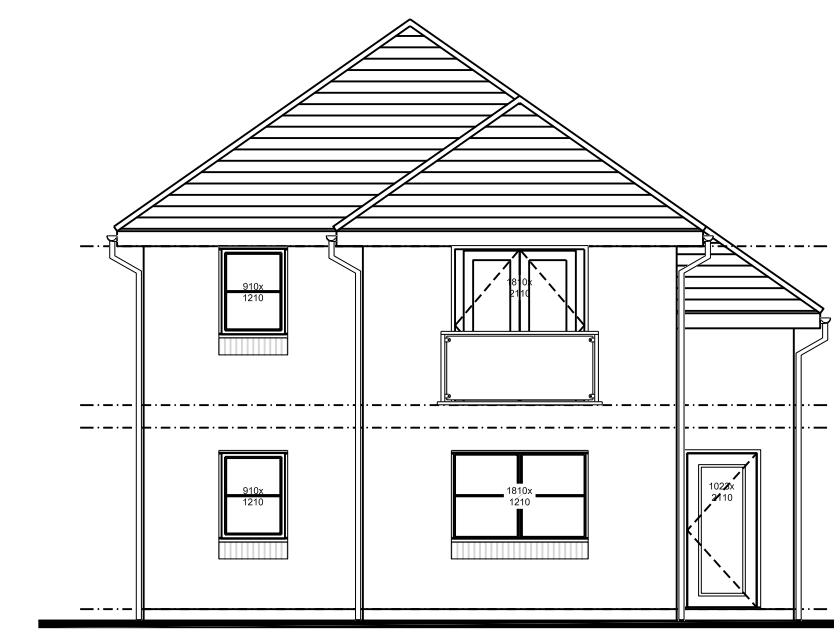


Front Elevation

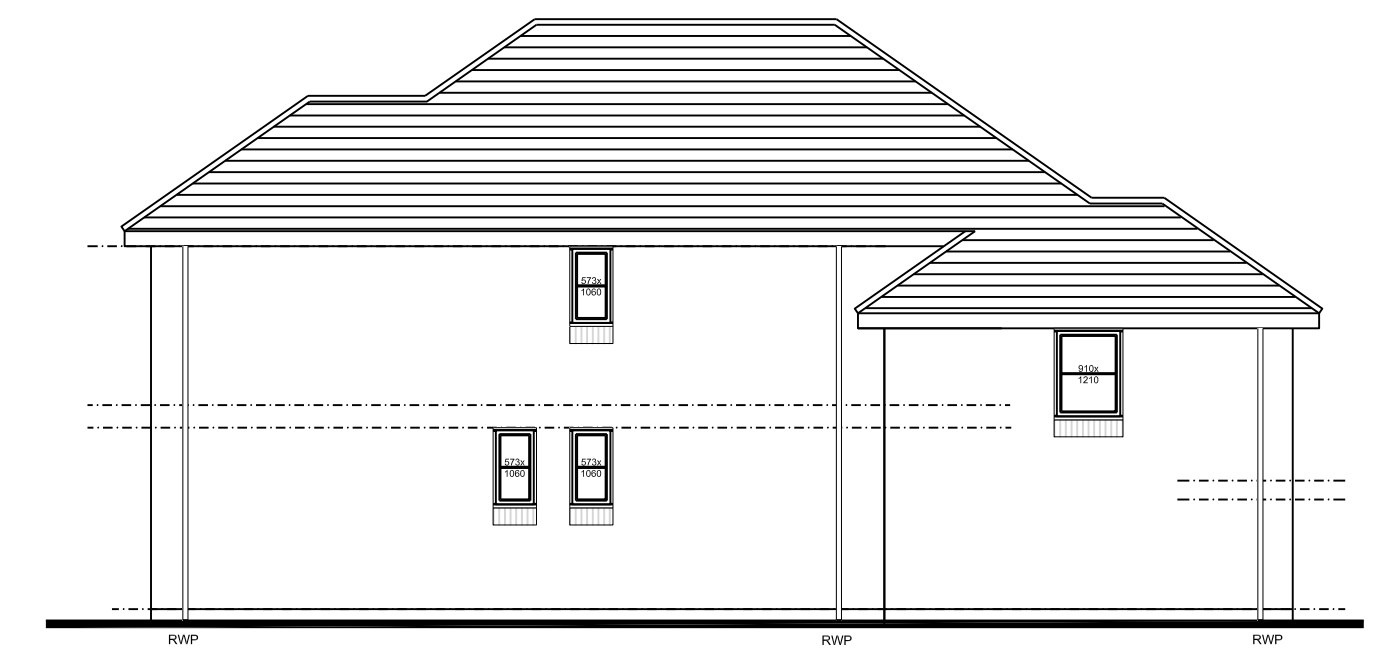

Side Elevation



Rear Elevation

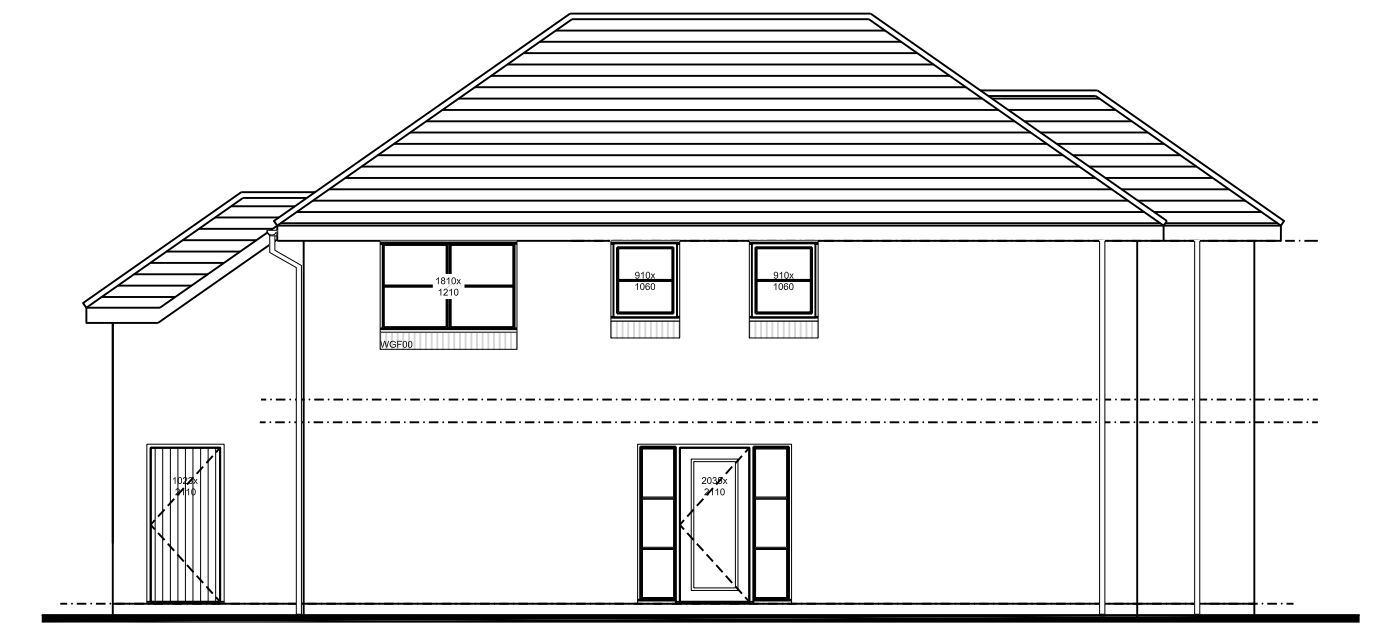

Side Elevation

Field View , Coney Hill ,
Gloucestershire, GL4 4XU
Client : Holmleigh Care Ltd

Proposed 1B2P Flats Date: Feb 2022
Scale: 1/50 and 1/100 @ A1 Drawing No: 646 /31 Rev B

AGS
Development Consultants
Coney Grange, Coney Hill, Gloucestershire, GL4 4XU

Subject to correct printing. See top left.