



Front Elevation


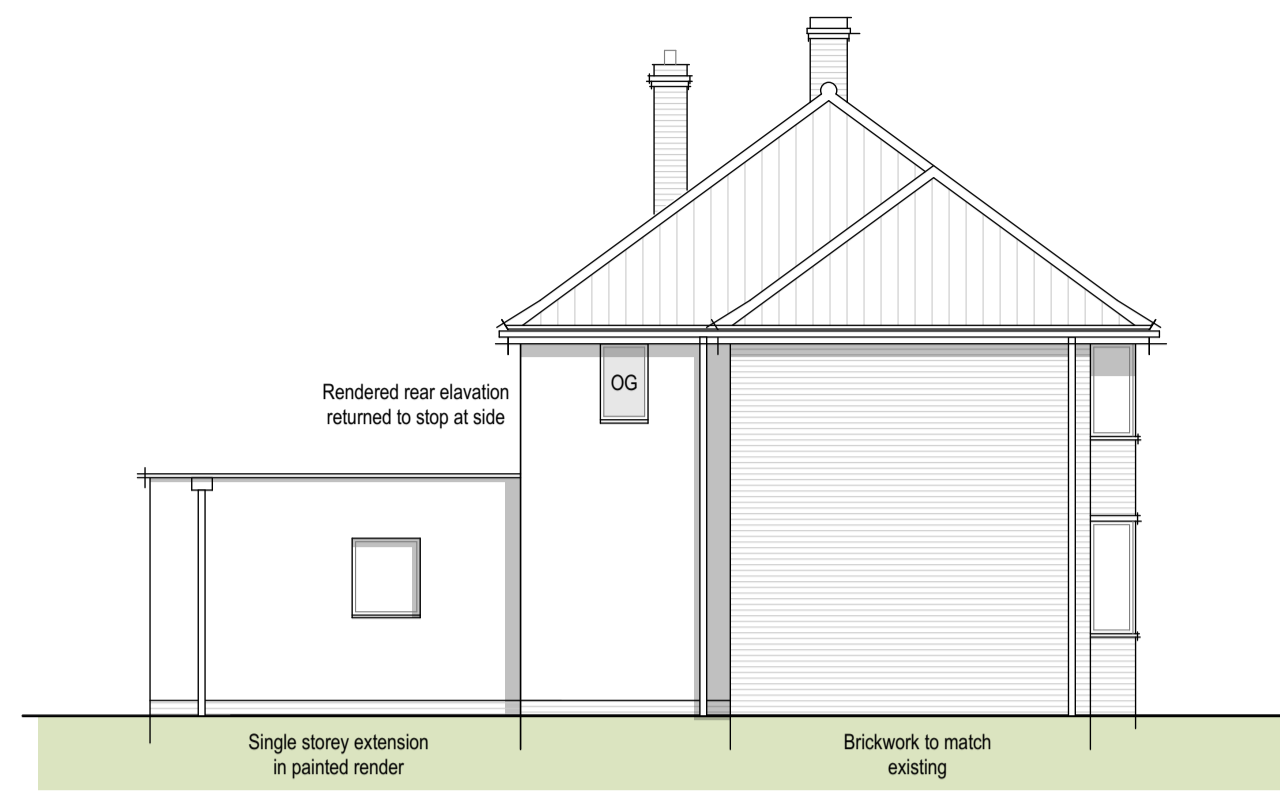


Side Elevation

Side Elevation

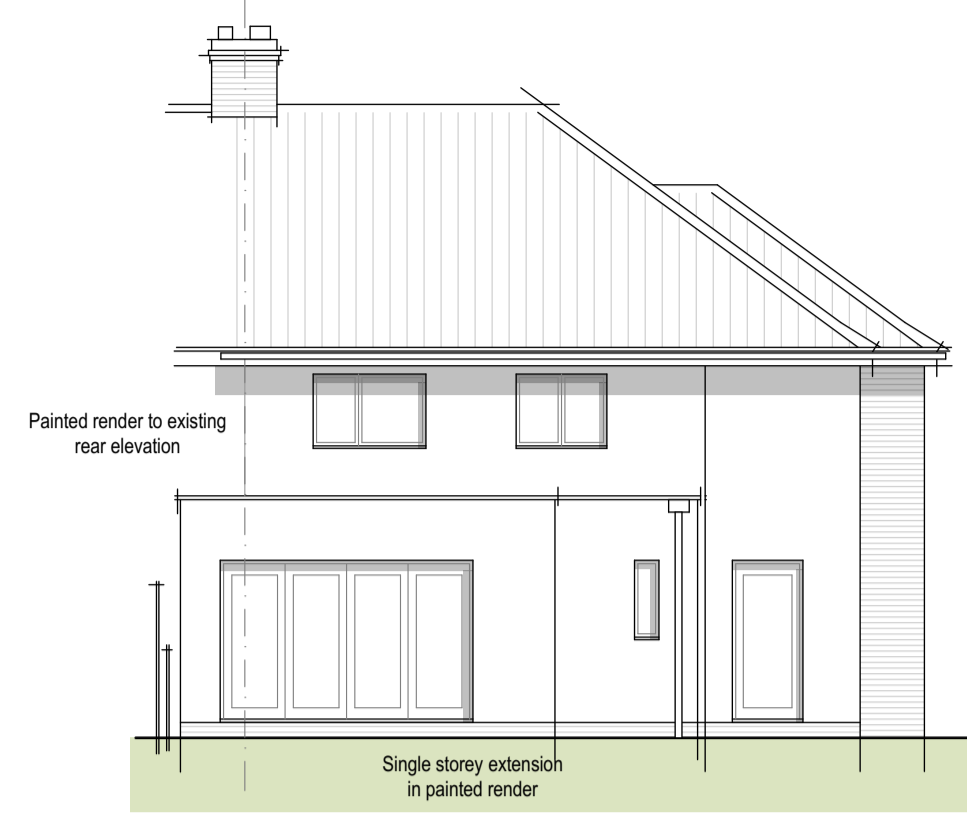


Rear Elevation

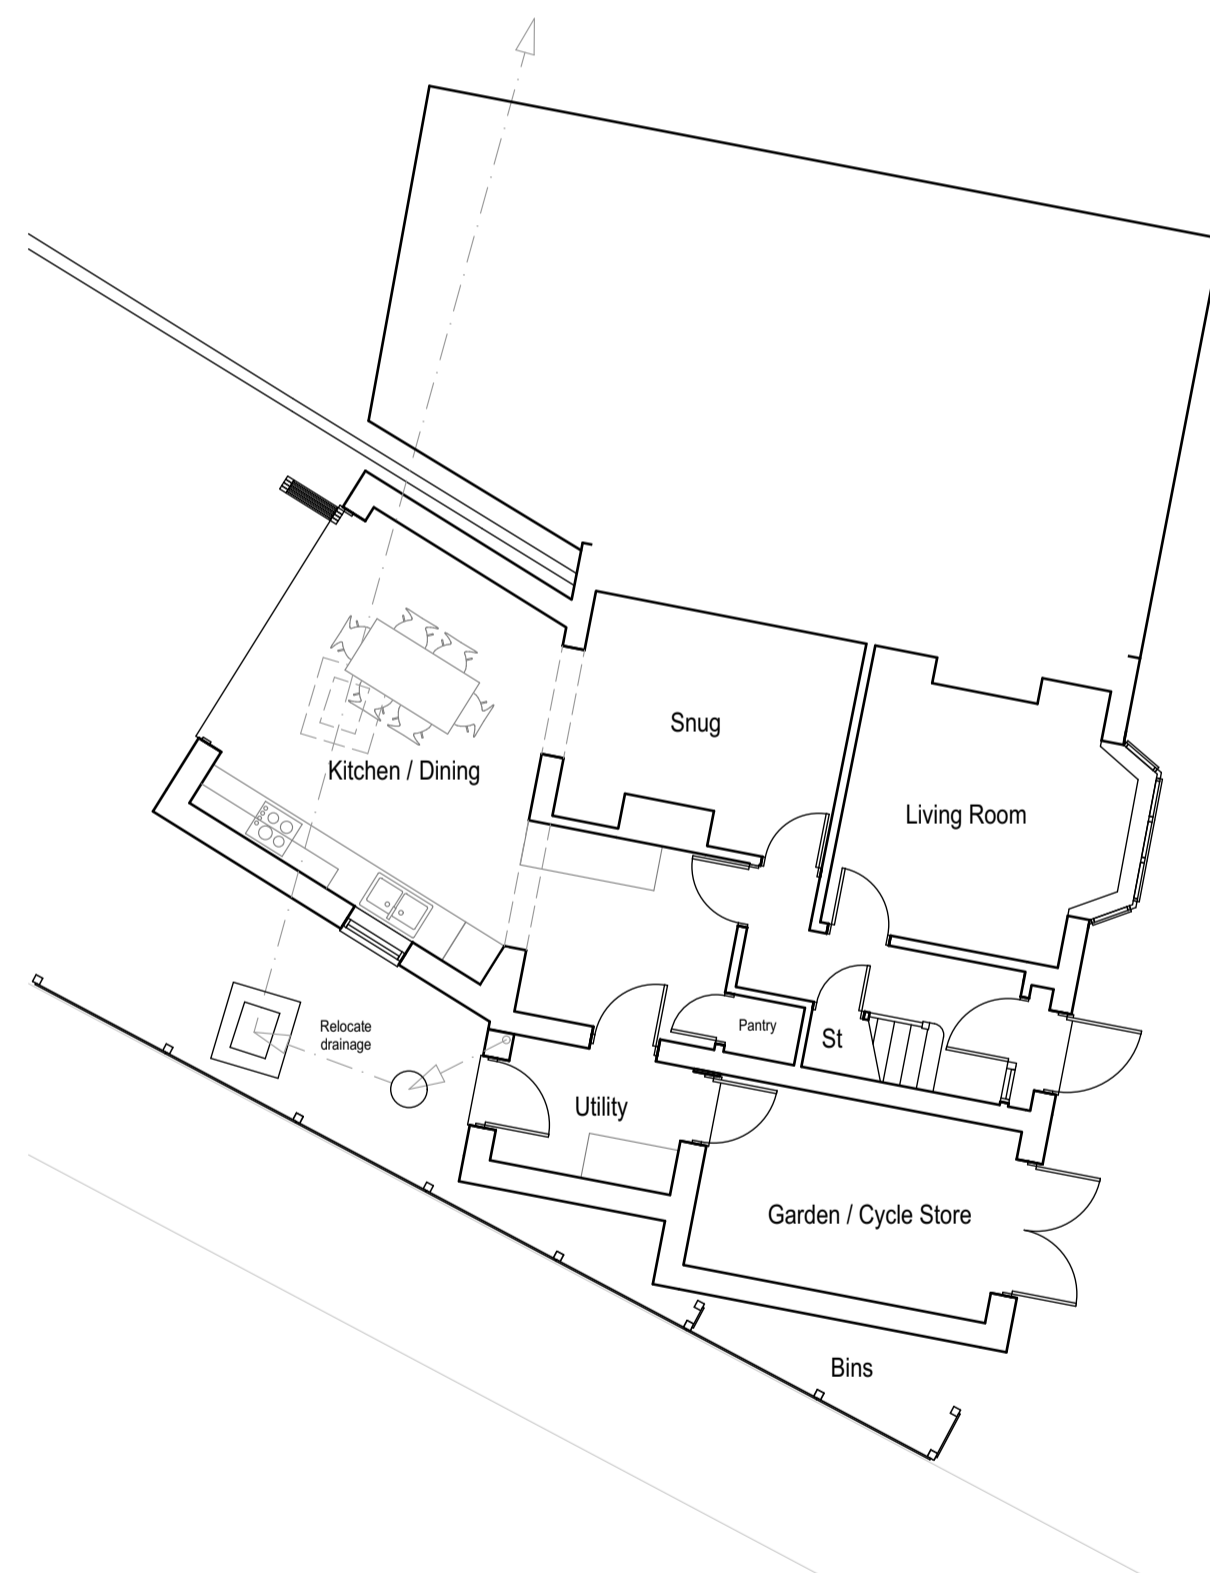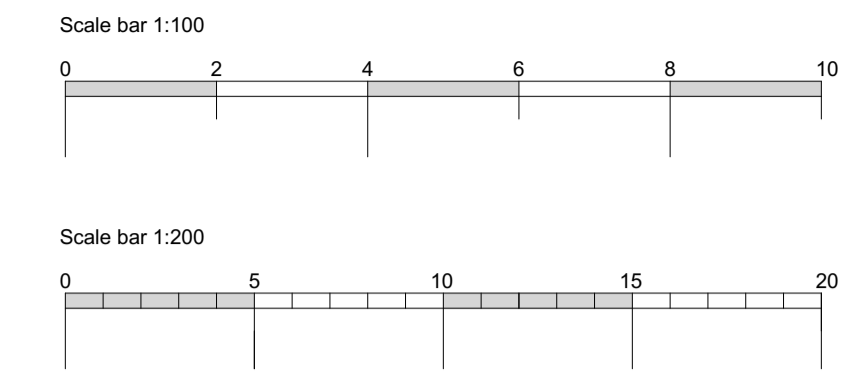

Proposed Floor Plans



First Floor

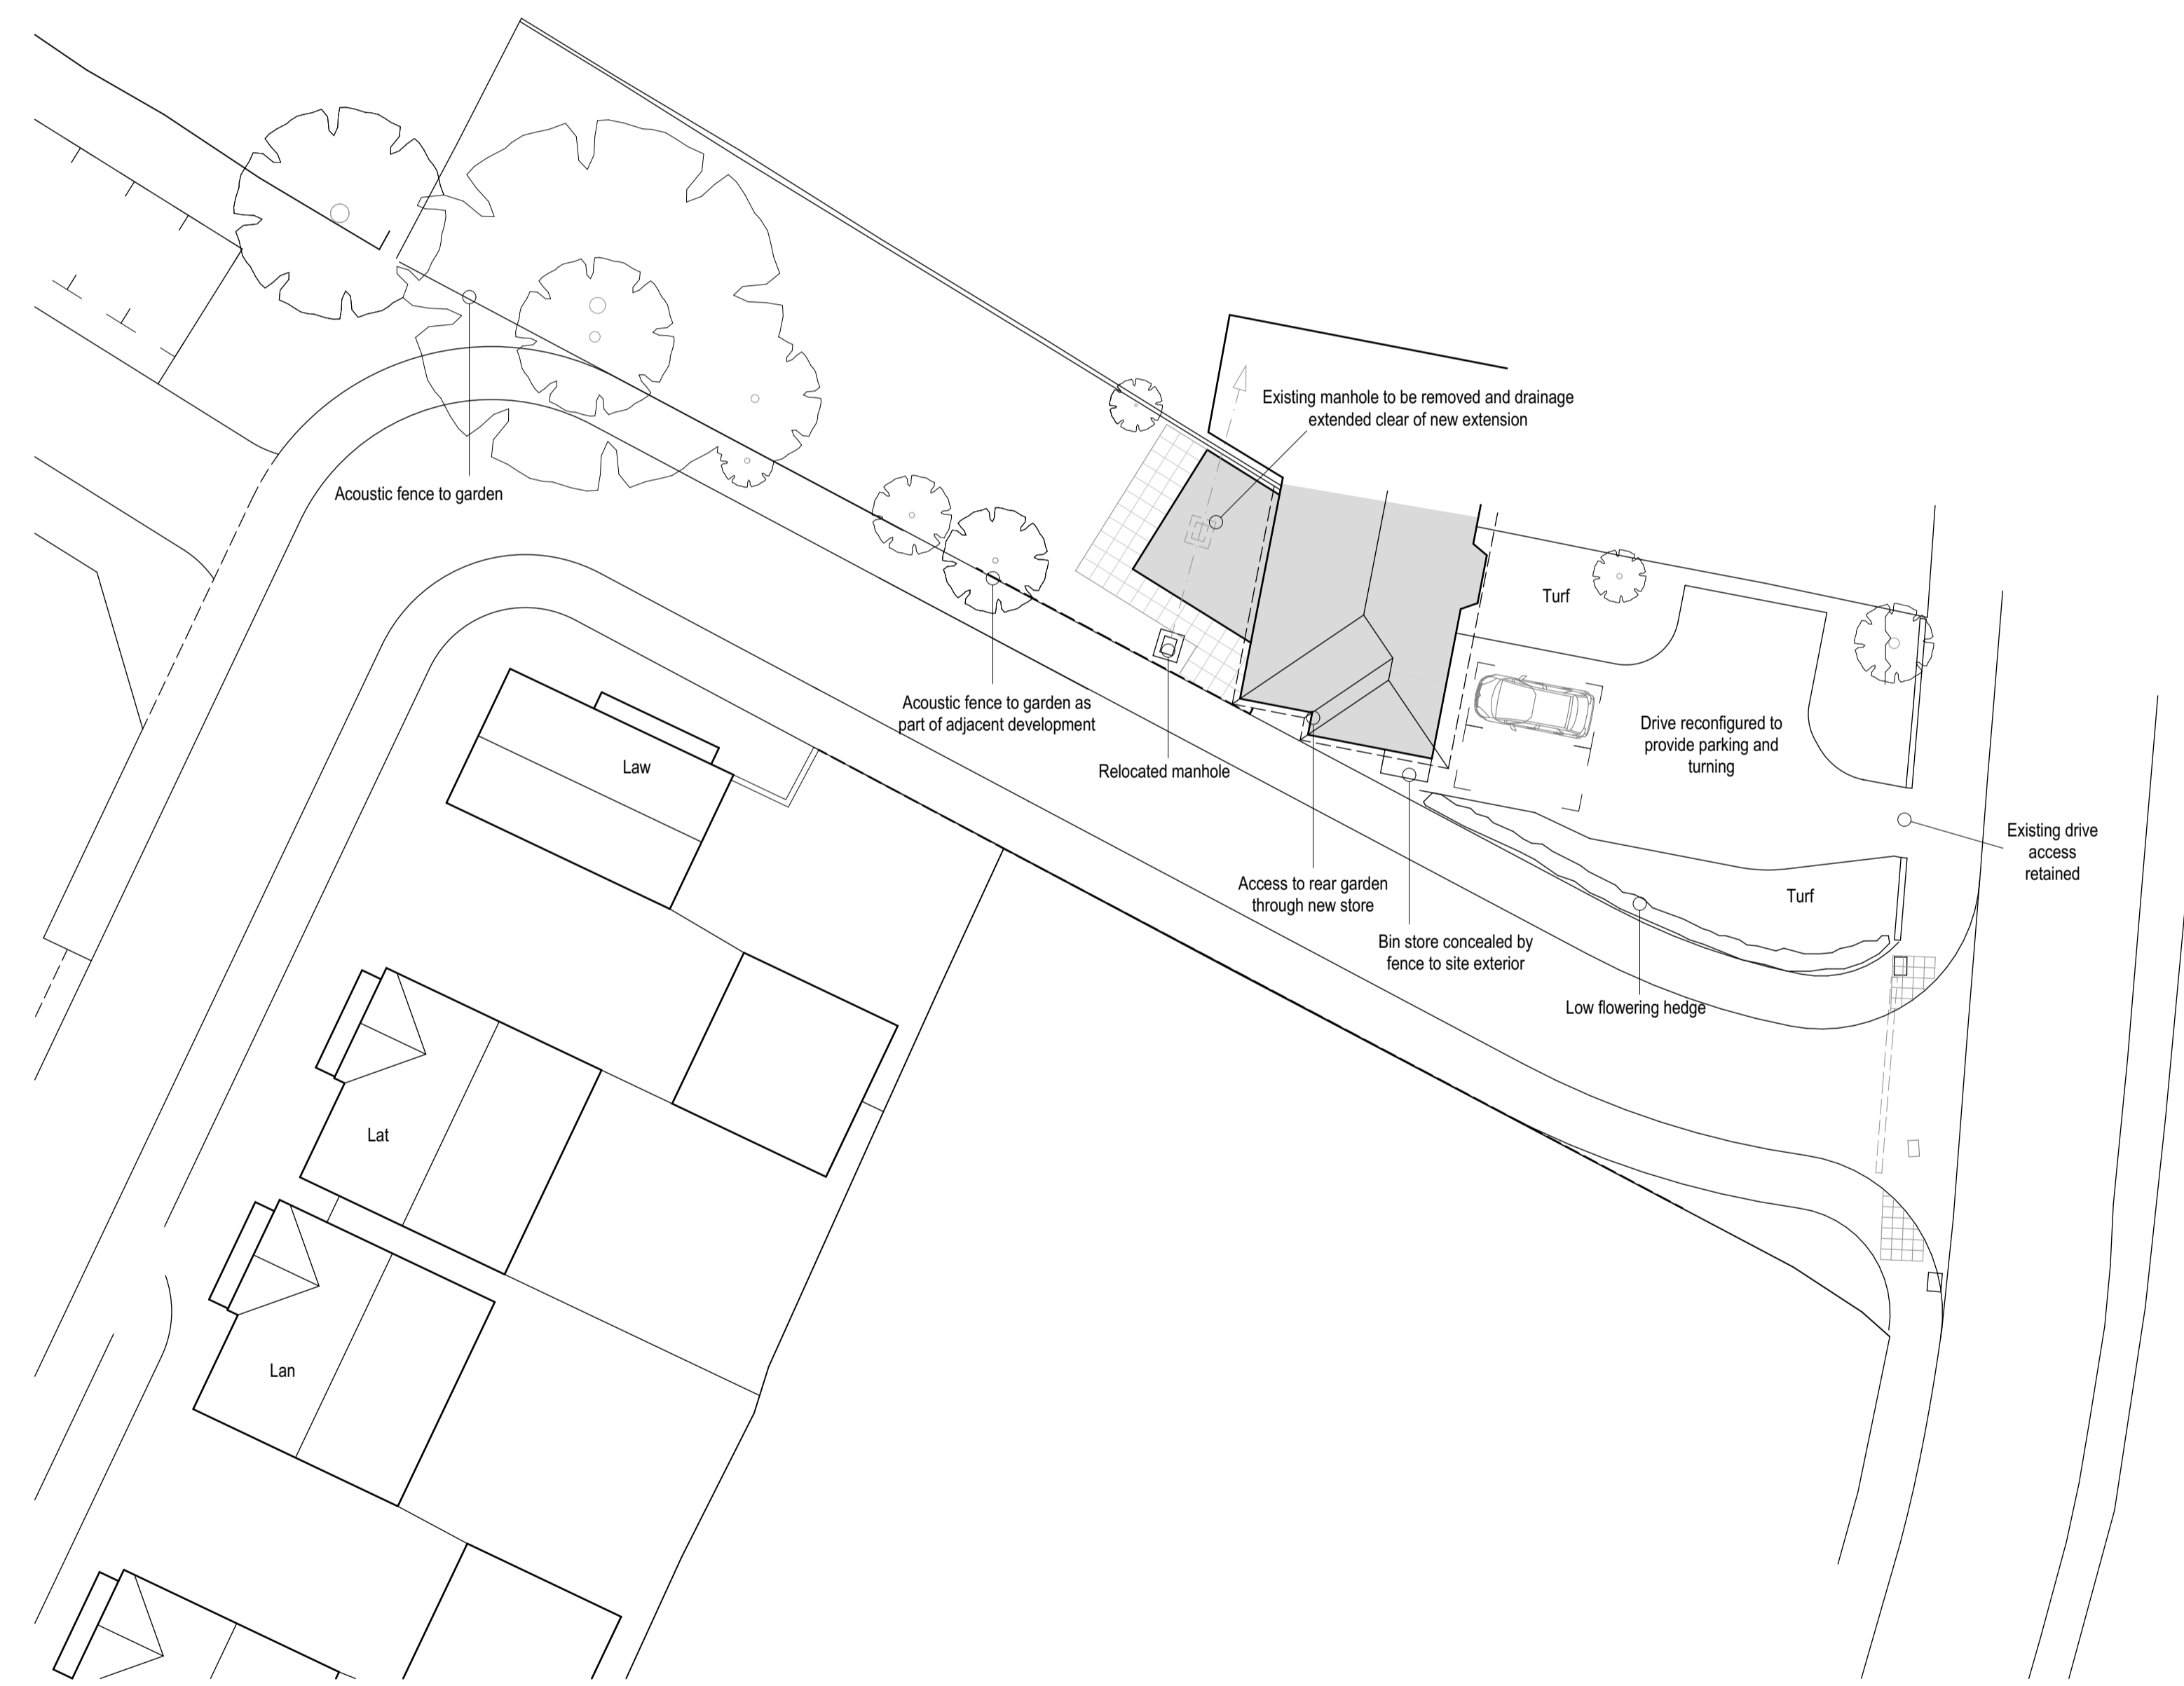

coombes : everitt architects limited
 105-107
 Bath Road
 Cheltenham
 Gloucestershire
 GL53 7LE
 www.ce-architects.co.uk

- Preliminary
- Feasibility
- Planning
- Building Regulations
- Tender
- Construction issue
- As Built

1. This drawing and content is copyright © of coombes : everitt architects limited and should not be copied without their prior written consent.
 2. Do not scale drawing. all dimensions to be checked on site prior to construction and any discrepancies reported to contract administrator.
 3. Do not use this drawing for setting out unless drawing specifically indicates setting out points.
 4. Engineering information is indicative only and should be taken from structural engineers design.

RIBA
 Chartered Practice

Revisions
 A 08.2020 AH Single storey rear extension finished in render

Drawing title: Proposed Layout
 Client: Mr P Harvey
 Drawn by: AH Checked: JE
 Project No: 22.20.008

Project: 33 Paygrove Lane, Longlevens, Gloucester
 Scale: 1:100, 1:200 @ A1
 Date: June 2022
 Project / Drawing No: PL004 A