

Scale: 1/500 @ A1 Existing Site Plan with 1B2P Flats Proposal Date: March 2022 Drawing No: 646 /30 Rev A **Development Consultants** Corse Grange, Corse, Glos GL19 3RQ

Field View , Coney Hill , Gloucestershire, GL4 4XU Client : Holmleigh Care Ltd

Block Plan @ 1:500 0m 10m 20m 30m 40m 50m 60m 70m 80m 90m 100m

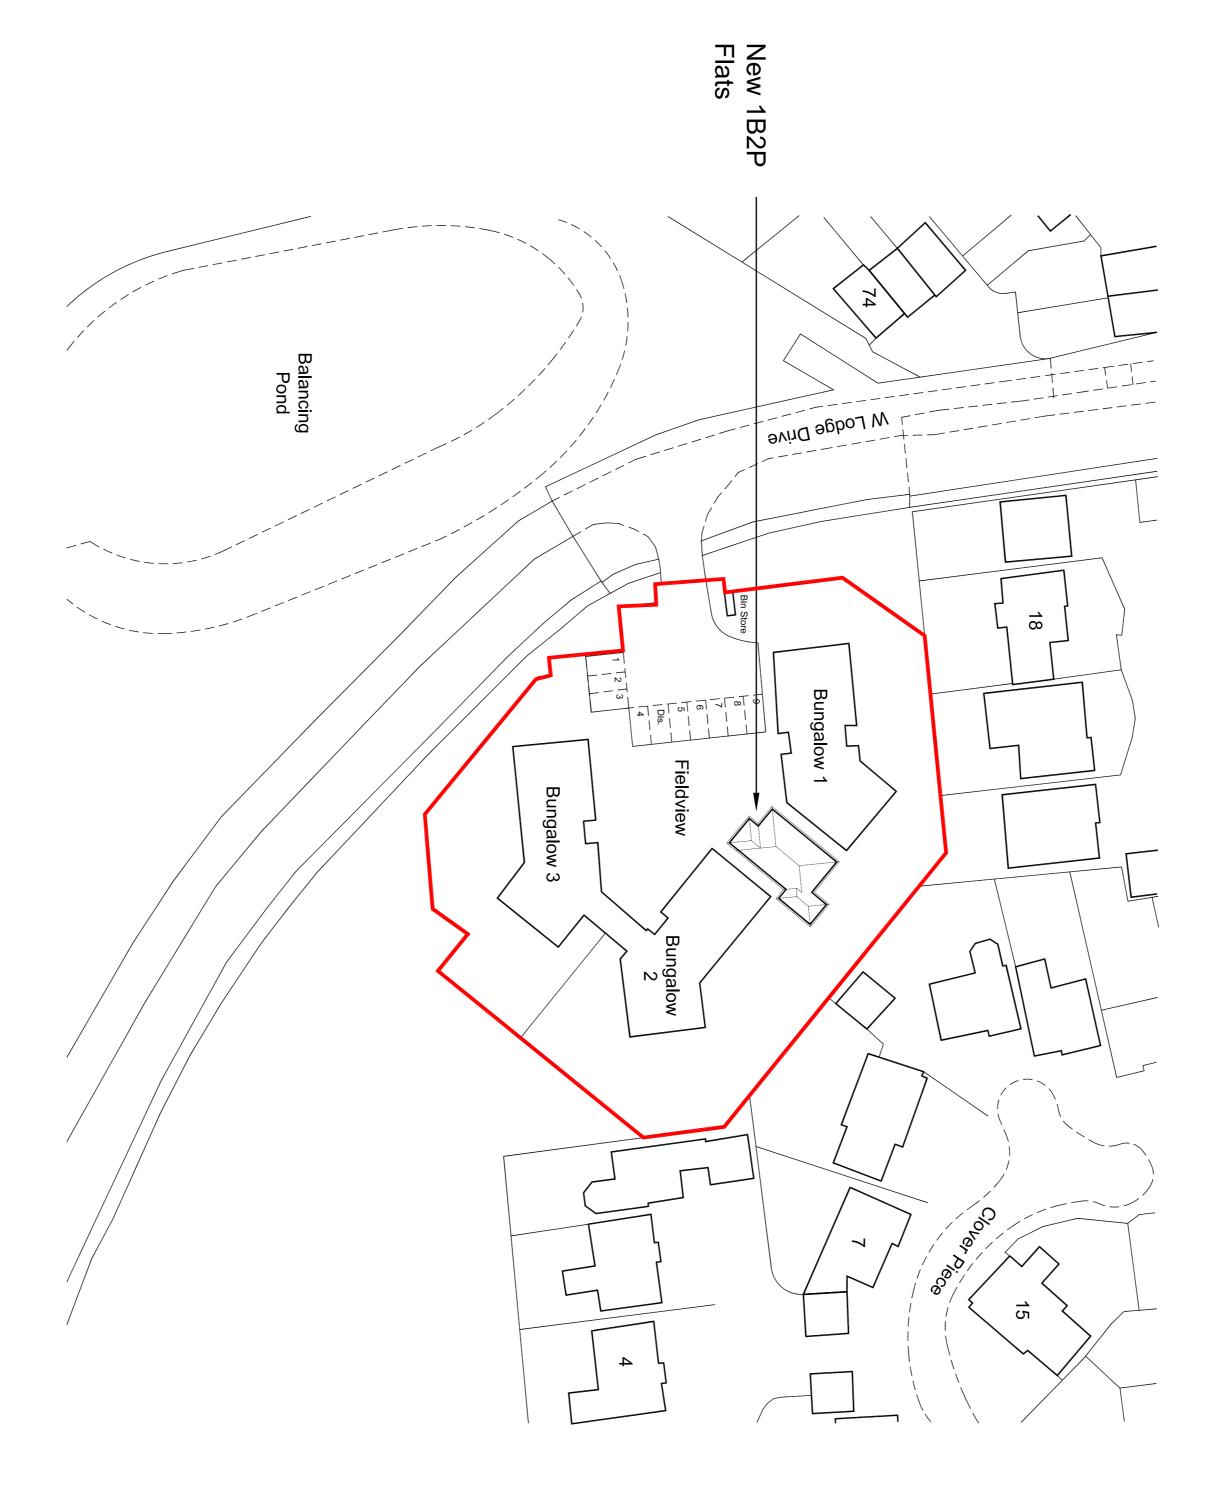

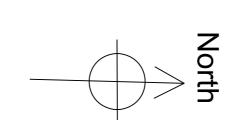

This drawing is the copyright of AGS Development Consultants and should not be reproduced in whole or in part or used in any manner whatsoever without their written permission.

Do Not scale off this drawing, use only figured dimensions and report any discrepancies or omissions to the Architect immediately.

Tev. date description

A 06/10/22 1B2P Block footprint amended to meet new layout and position in relation to existing buildings amended