


CD1.2

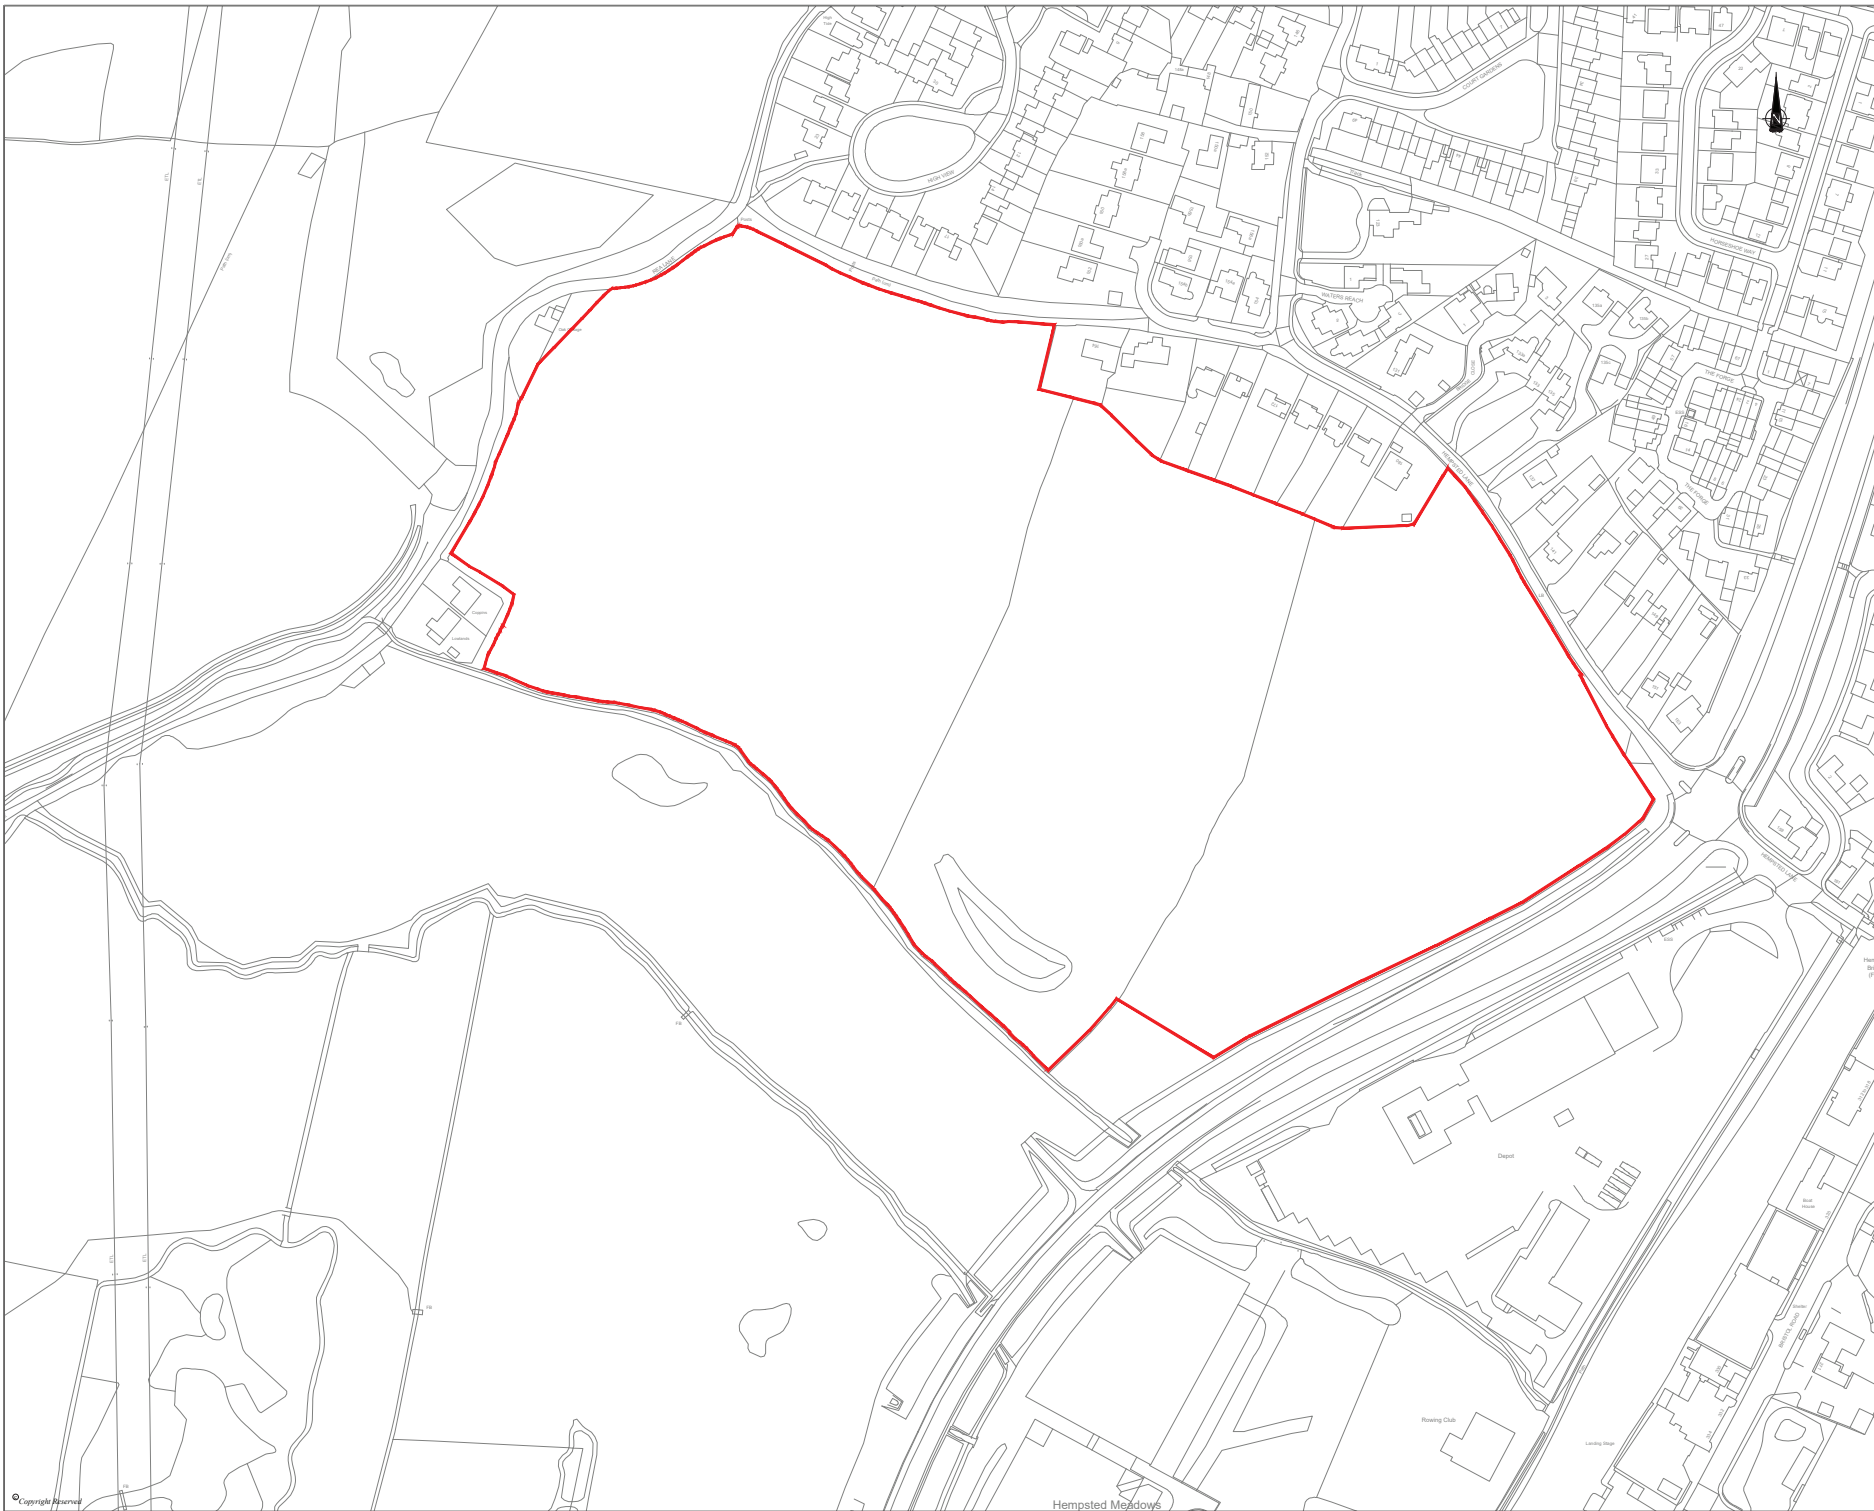

CLIENT	GLADMAN DEVELOPMENTS		
PROJECT	HEMPSTED LANE, GLOUCESTER		
DRAWING TITLE	LOCATION PLAN		
DRG No.	GM10710-020	REV	-
DRG SIZE	A1	SCALE	1:1250
DRAWN BY	YK	CHECKED BY	KMS
		APPROVED BY	KMS

wardell armstrong

STAGE ON TRAIL TEL 01753 527878
WWW.WARDELL-ARMSTRONG.COM

<input type="checkbox"/> BIRMINGHAM	<input type="checkbox"/> GLoucester
<input type="checkbox"/> BOSTON	<input type="checkbox"/> LEISER
<input type="checkbox"/> CARDIFF	<input type="checkbox"/> LONDON
<input type="checkbox"/> CARLISLE	<input type="checkbox"/> MANCHESTER
<input type="checkbox"/> EDINBURGH	<input type="checkbox"/> NEWCASTLE UPON TYNE