


APPENDIX C

Study Area and Survey Zones

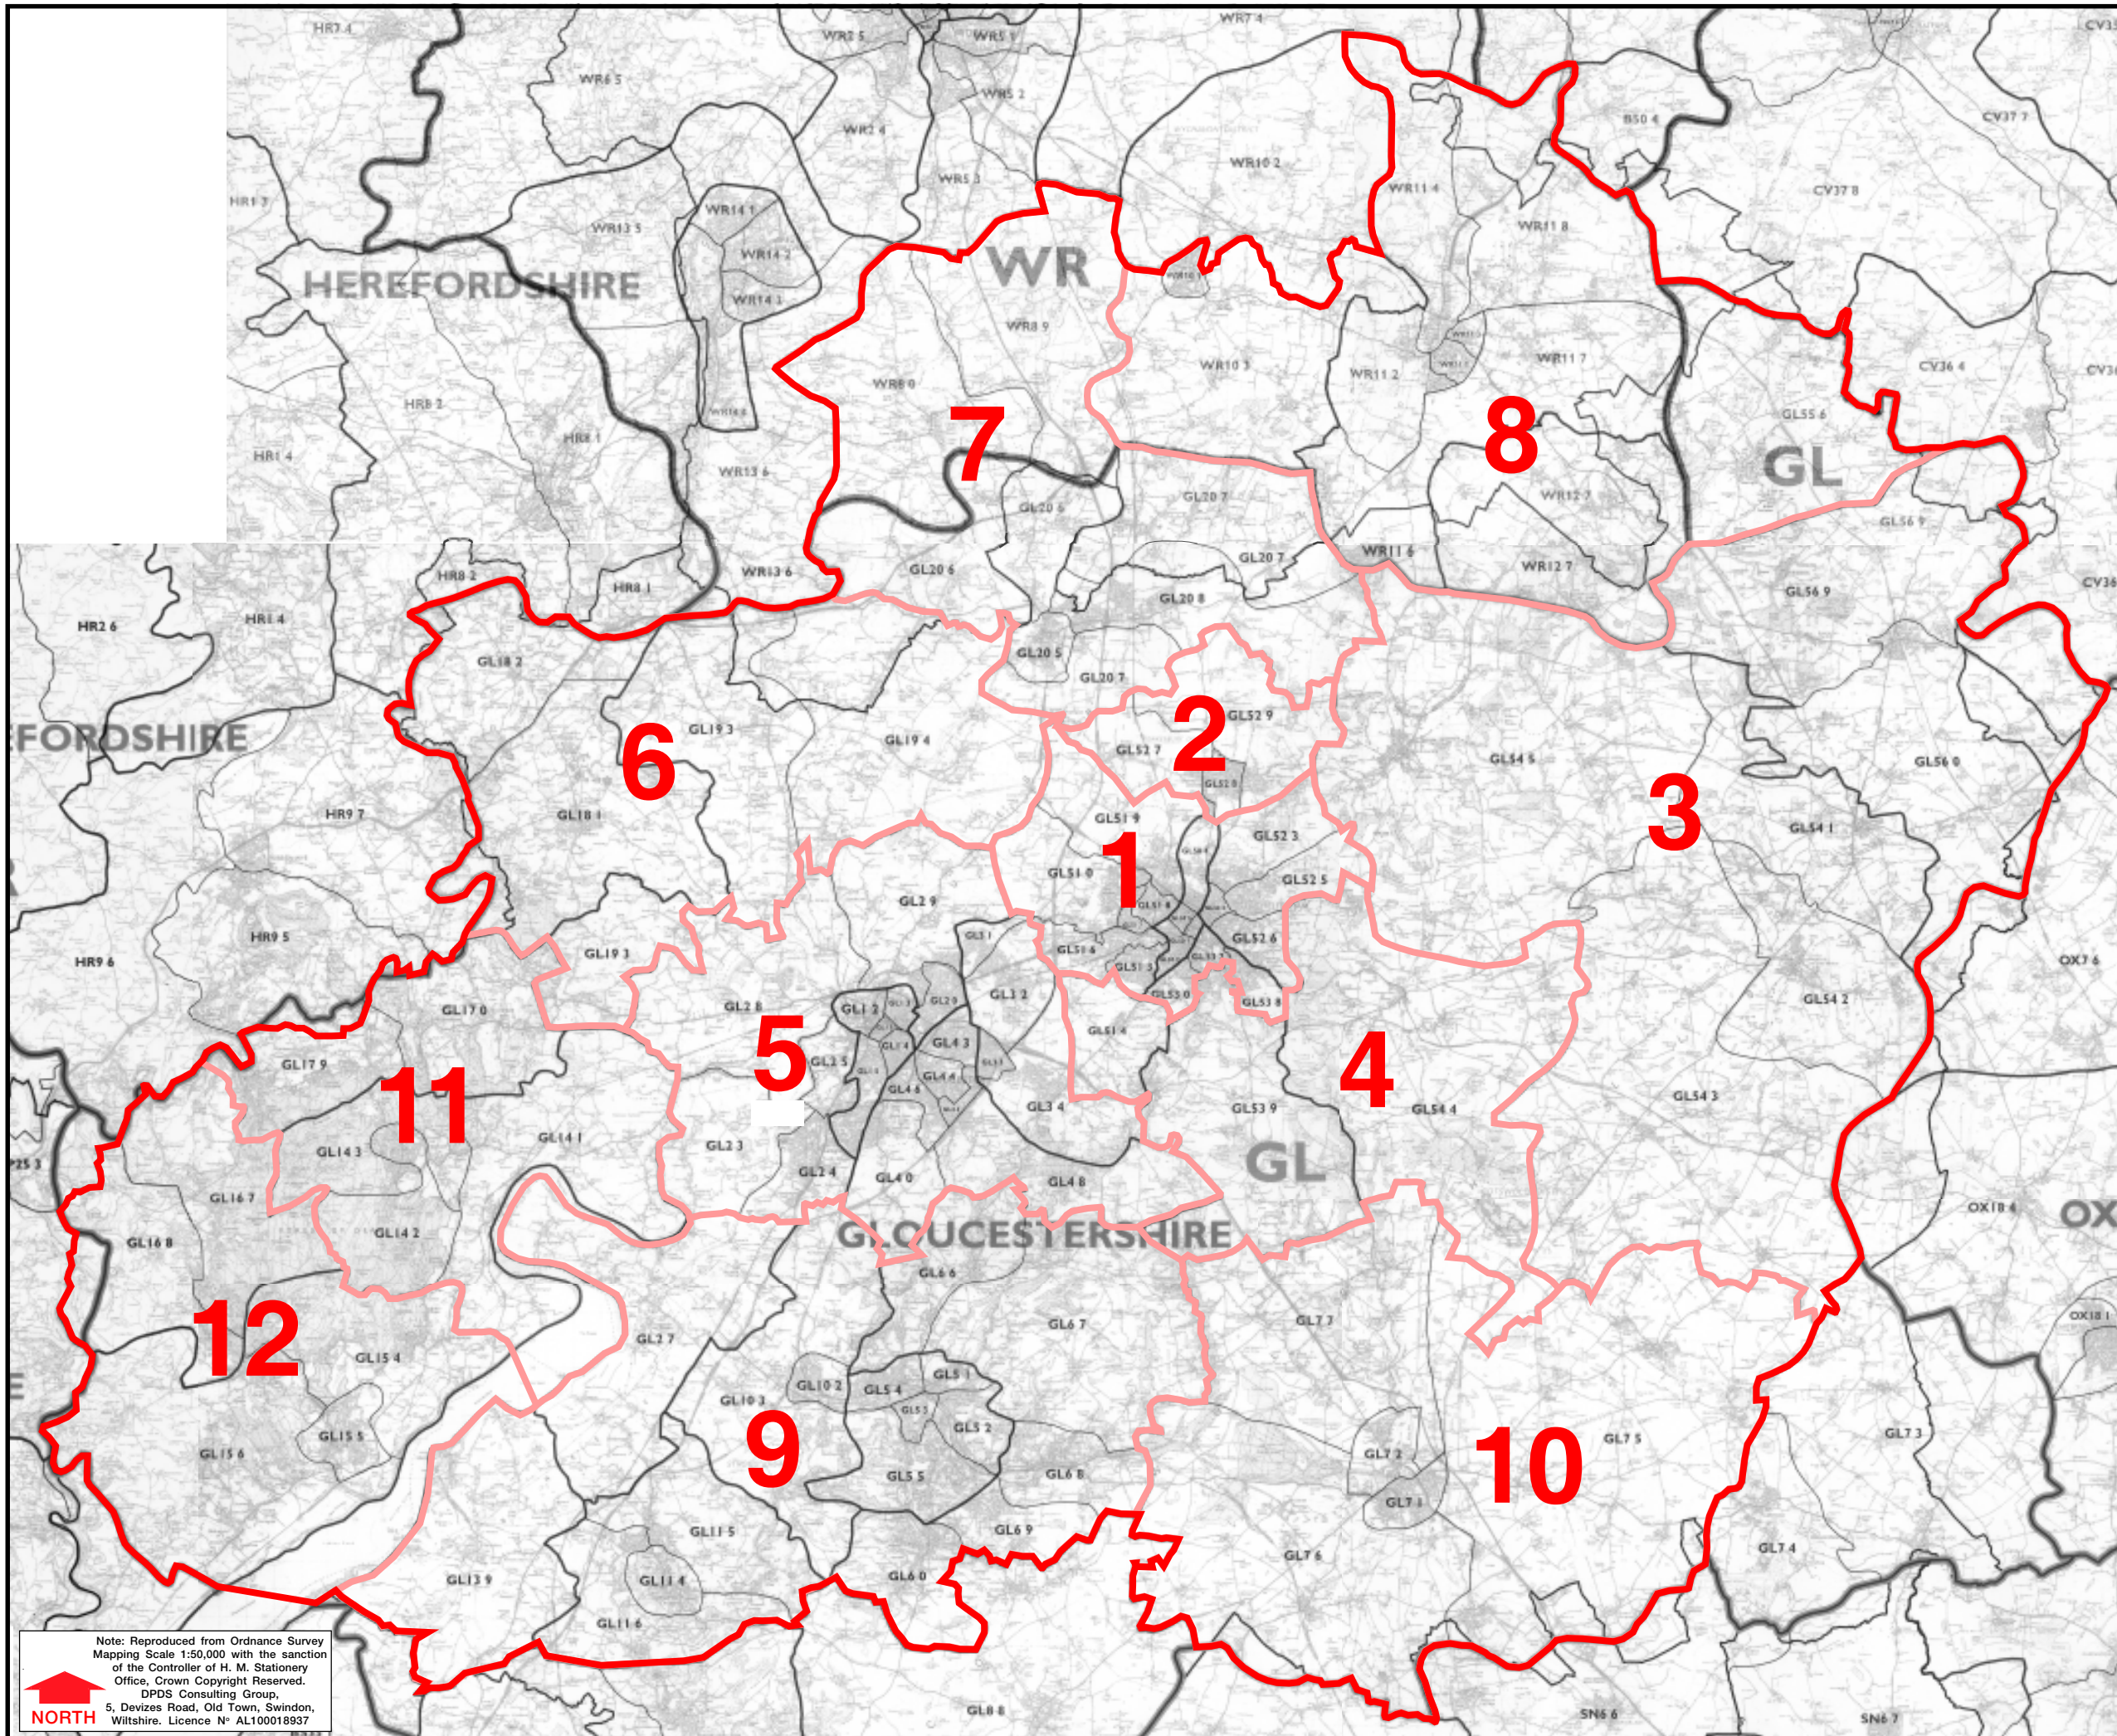

Rev	Date

DRAWING ISSUED BY
 DEVELOPMENT PLANNING & DESIGN SERVICES █
 DPDS ARCHITECTURE
 ©This drawing must not be reproduced in whole or in part without the express written consent of the relevant issuing DPDS Consulting Group Company

Note:
 Dimensions should not be scaled from this drawing except for planning purposes.
 All dimensions should be checked on site.
 This drawing is to be read in conjunction with all other drawings, specifications or schedule of works.

Town Planning
Development
Environment
Architecture
Urban Design
Landscape Design
Project Management

SWINDON
 Old Bank House,
 5, Devides Road,
 Old Town,
 Swindon,
 Wiltshire, SN1 4BJ
 T: 01793 - 610222
 F: 01793 - 512436
 www.dpds.co.uk

DERBY
 3, Gleneagles House,
 Vernon Gate,
 Derby,
 DE1 1UP
 T: 01332 - 206222
 F: 01332 - 206012
 www.dpds.co.uk

Client
Gloucester City Council
Cheltenham Borough Council
Tewkesbury Borough Council

Project
Gloucester, Cheltenham and Tewkesbury Retail Study

Drawing Title

Study Area and Survey Zones

Scale **Not to Scale@A3**

Date **21.07.2011** Drawn by **NAH**

Issuing office **Swindon** Checked by **DJ**

Drawing No. **C10165/11/01** Rev.

Note: Reproduced from Ordnance Survey Mapping Scale 1:50,000 with the sanction of the Controller of H. M. Stationery Office, Crown Copyright Reserved.
 DPDS Consulting Group,
 5, Devides Road, Old Town, Swindon, Wiltshire. Licence N° AL10018937

NORTH