


General Notes

The drawing is copyright of Darling Associates. This drawing shall not be scaled. All dimensions are in mm unless otherwise stated. All dimensions shall be checked on site prior to commencing the works and any discrepancies to be reported to Darling Associates. All works shall conform to the current edition of the building regulations and other statutory requirements. All materials and workmanship shall conform with the relevant British Standard specifications and codes of practice. If this drawing forms part of an application for planning permission, it shall not be used for any other purpose without the express permission of Darling Associates. This drawing may incorporate information from other professionals. Darling Associates cannot accept responsibility for the integrity and accuracy of such information. Any clarification and/or additions that are required appertaining to such information should be sought from the relevant profession or their appointment representative.

Drawings, specifications and schedules are to be read in conjunction with the following where applicable: Employer's Requirements documents, Agreements to Lease, Structural Engineer's drawings and specifications, Civil Engineer's drawings and specifications, Survey Drawings, Party Wall Boundary Awards, Other specialist design consultant's requirements as appointed by the Main Contractor. Other specialist design sub-contractor's requirements as appointed by the Main Contractor.

Key Plan

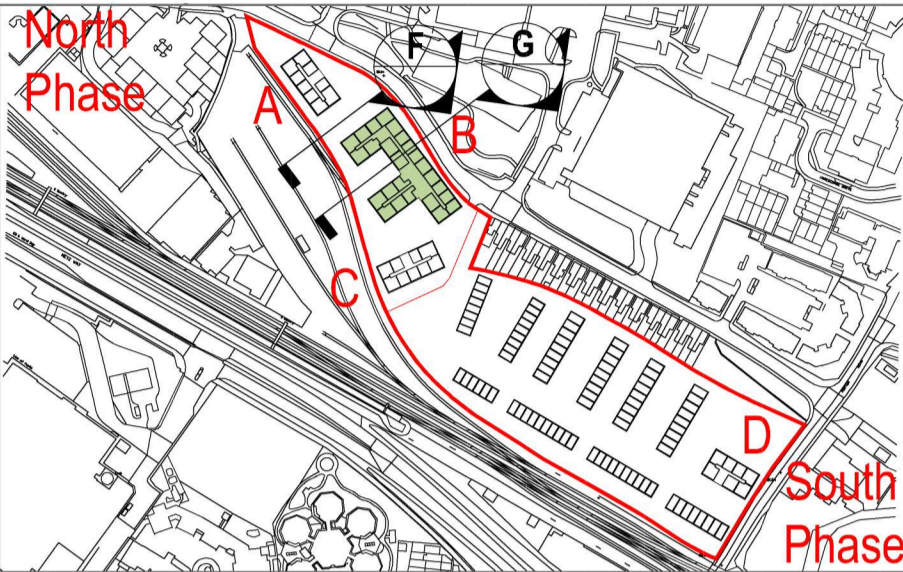


Notes

Material Key:

- 1: Red Brick
- 2: Feature Brick
- 3: Soldier Course Brick Banding
- 4: Double Glazed Window Unit
- 5: Double Glazed Window and Door Unit
- 6: Grey Metal Window Surround
- 7: Balcony
- 8: GRP Canopy

Block

B

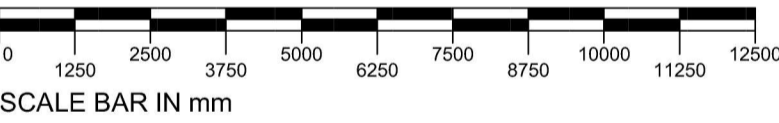

PL	Issue for Planning	JUN 2022	JA	JS
REV	NOTES	DATE	BY	AUTH

DARLING ASSOCIATES
ARCHITECTS

1 Greencoat Row
London SW1P 1PQ
UK

DRAWING STATUS

Planning


TITLE
Apartments Elevations - Block B Sheet 3 of 3

PROJECT
Great Western Yard

SCALE AT A1: 1:125	SCALE AT A3: 1:250
-----------------------	-----------------------

JOB NO. 19050	DRAWING B-03-2-03	REV PL
------------------	----------------------	-----------

© Darling Associates Ltd.

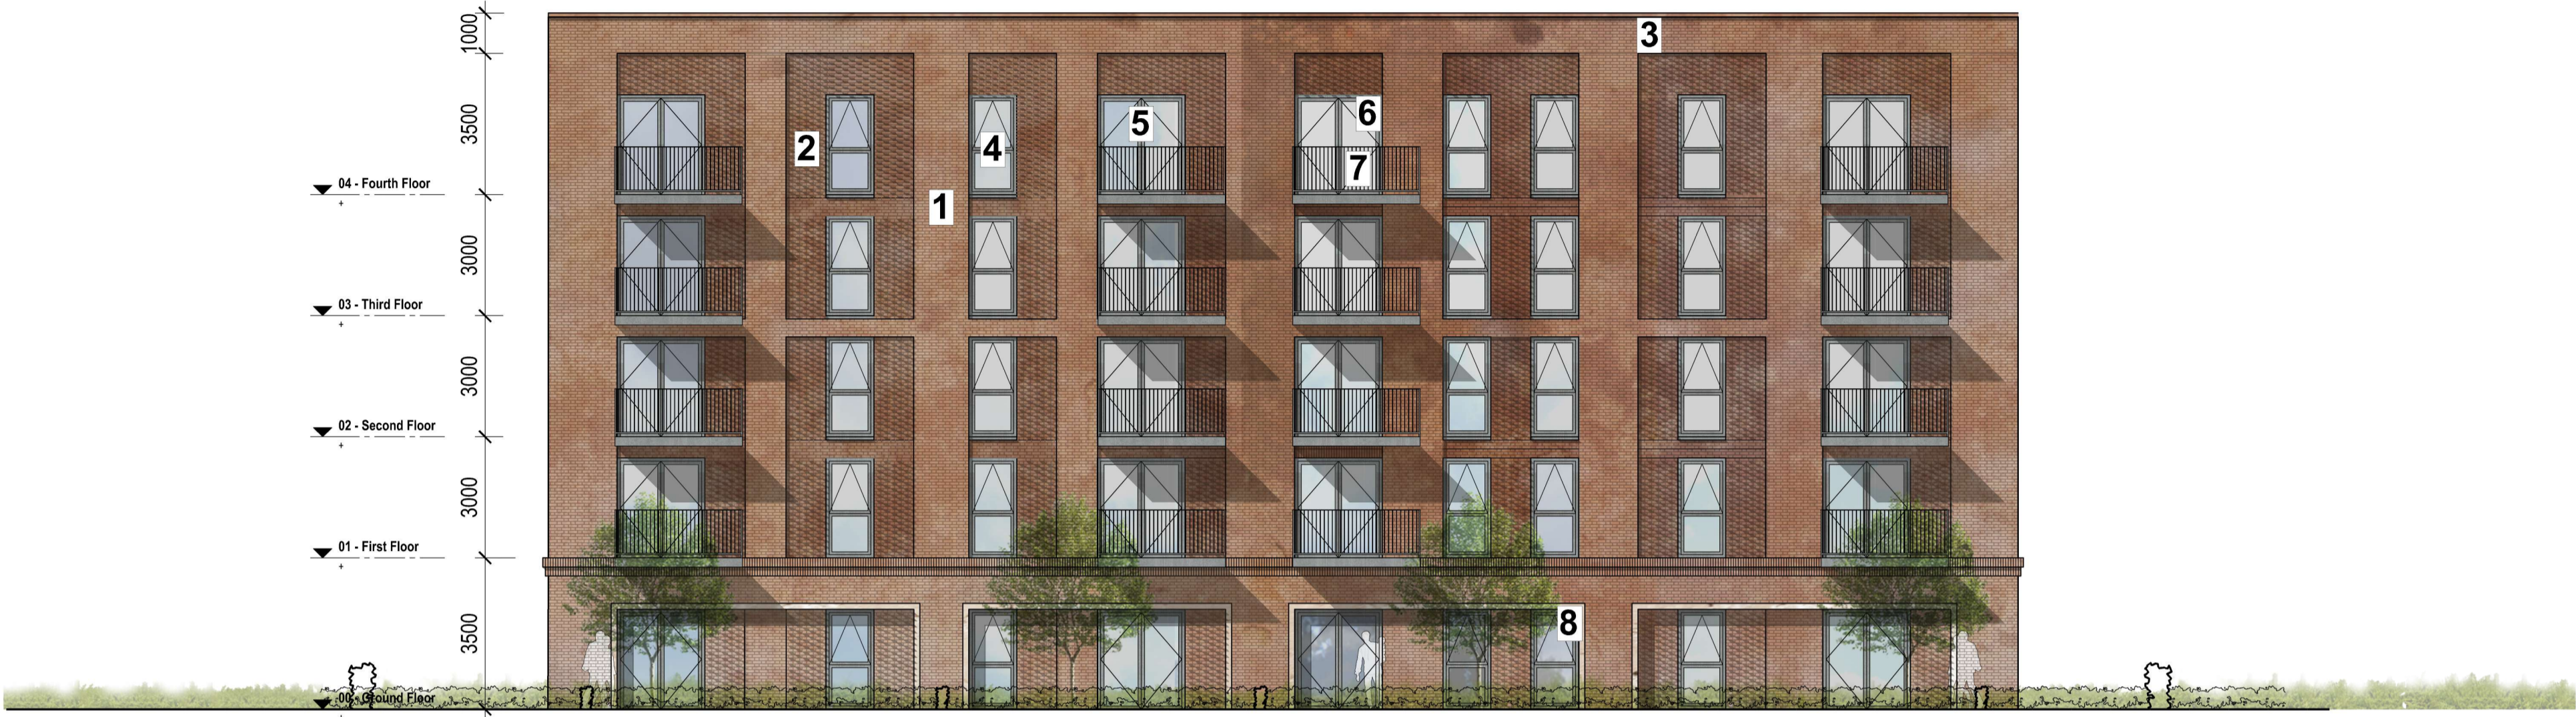


F Elevation F
SCALE 1:125



G Elevation G
SCALE 1:125



A Block B - Bay Study
SCALE 1:50

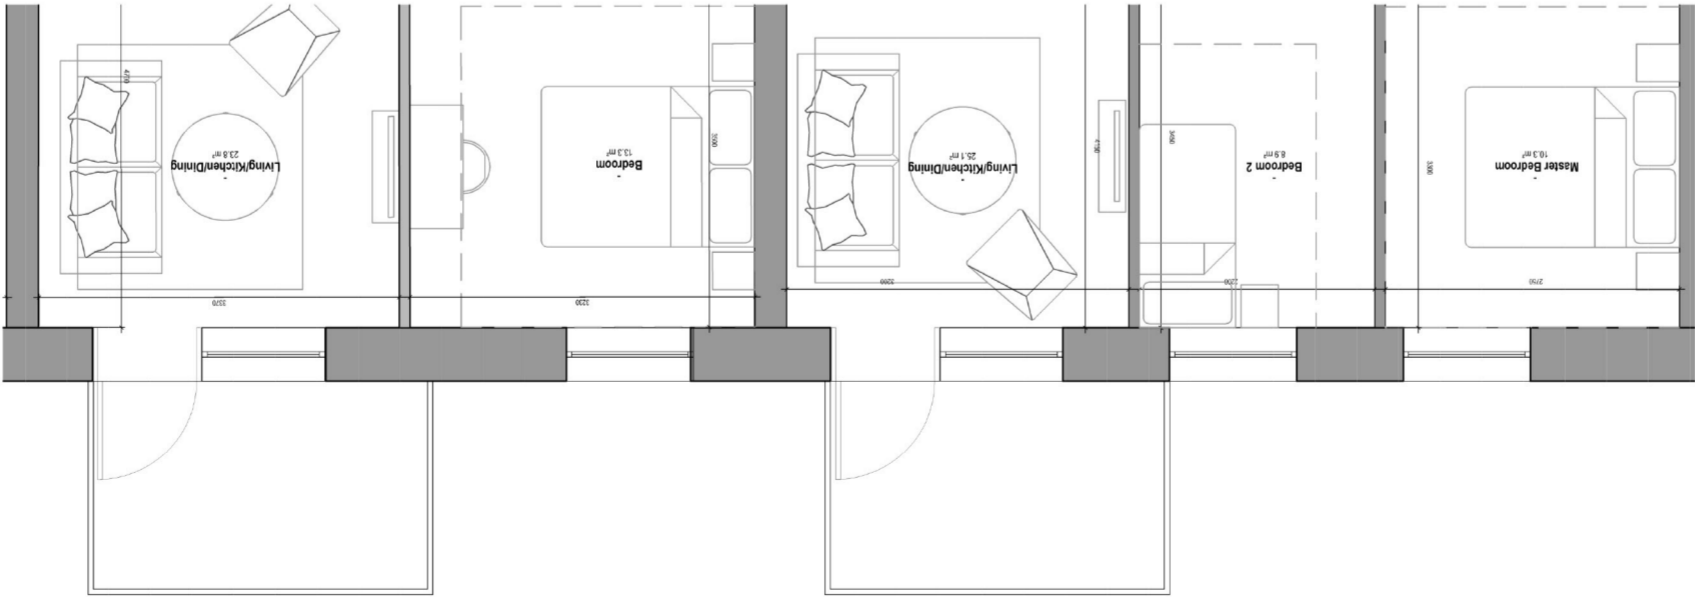


B Block B - Bay Study Plan
SCALE 1:50

General Notes

The drawing is copyright of Darling Associates. This drawing shall not be scaled. All dimensions are in mm unless otherwise stated. All dimensions shall be checked on site prior to commencing the works and any discrepancies to be reported to Darling Associates. All works shall conform to the current edition of the building regulations and other statutory requirements. All materials and workmanship shall conform with the relevant British Standard specifications and codes of practice. If this drawing forms part of an application for planning permission, it shall not be used for any other purpose without the express permission of Darling Associates. This drawing may incorporate information from other professionals. Darling Associates cannot accept responsibility for the integrity and accuracy of such information. Any clarification and/or additions that are required appertaining to such information should be sought from the relevant profession or their appointment representative.

Drawings, specifications and schedules are to be read in conjunction with the following where applicable: Employer's Requirements documents, Agreements to Lease, Structural Engineer's drawings and specifications, Civil Engineer's drawings and specifications, Survey Drawings, Party Wall Boundary Awards. Other specialist design consultant's requirements as appointed by the Main Contractor. Other specialist design sub-contractor's requirements as appointed by the Main Contractor.

Key Plan

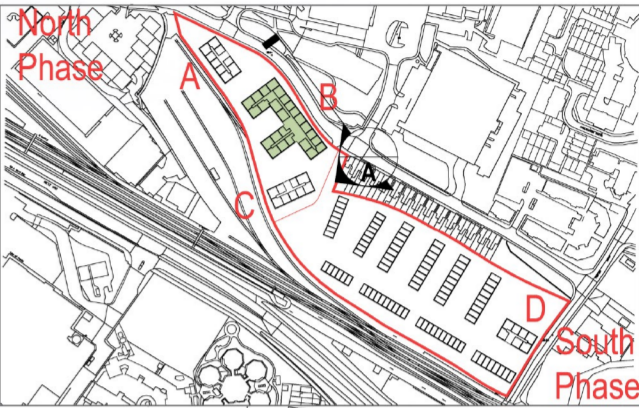

Notes

Material Key:

- 1: Red Brick
- 2: Feature Brick
- 3: Soldier Course Brick Banding
- 4: Double Glazed Window Unit
- 5: Double Glazed Door Unit
- 6: Grey Metal Window Surround
- 7: Balcony
- 8: GRP Canopy
- 9: Opaque Screen
- 10: Dark Metal Panelling

Block

B



SCALE BAR IN mm

PL	Issue for Planning	JUL 2022	JS	TP
REV	NOTES	DATE	BY	AUTH

DARLING ASSOCIATES ARCHITECTS

1 Greencoat Row
London SW1P 1PQ
UK

DRAWING STATUS

Planning

TITLE

Bay Studies - Block B

PROJECT

Great Western Yard

SCALE AT A1:

1:50

SCALE AT A3:

1:100

JOB NO.

19050


DRAWING

B-03-2-04


REV

PL

© Darling Associates Ltd.

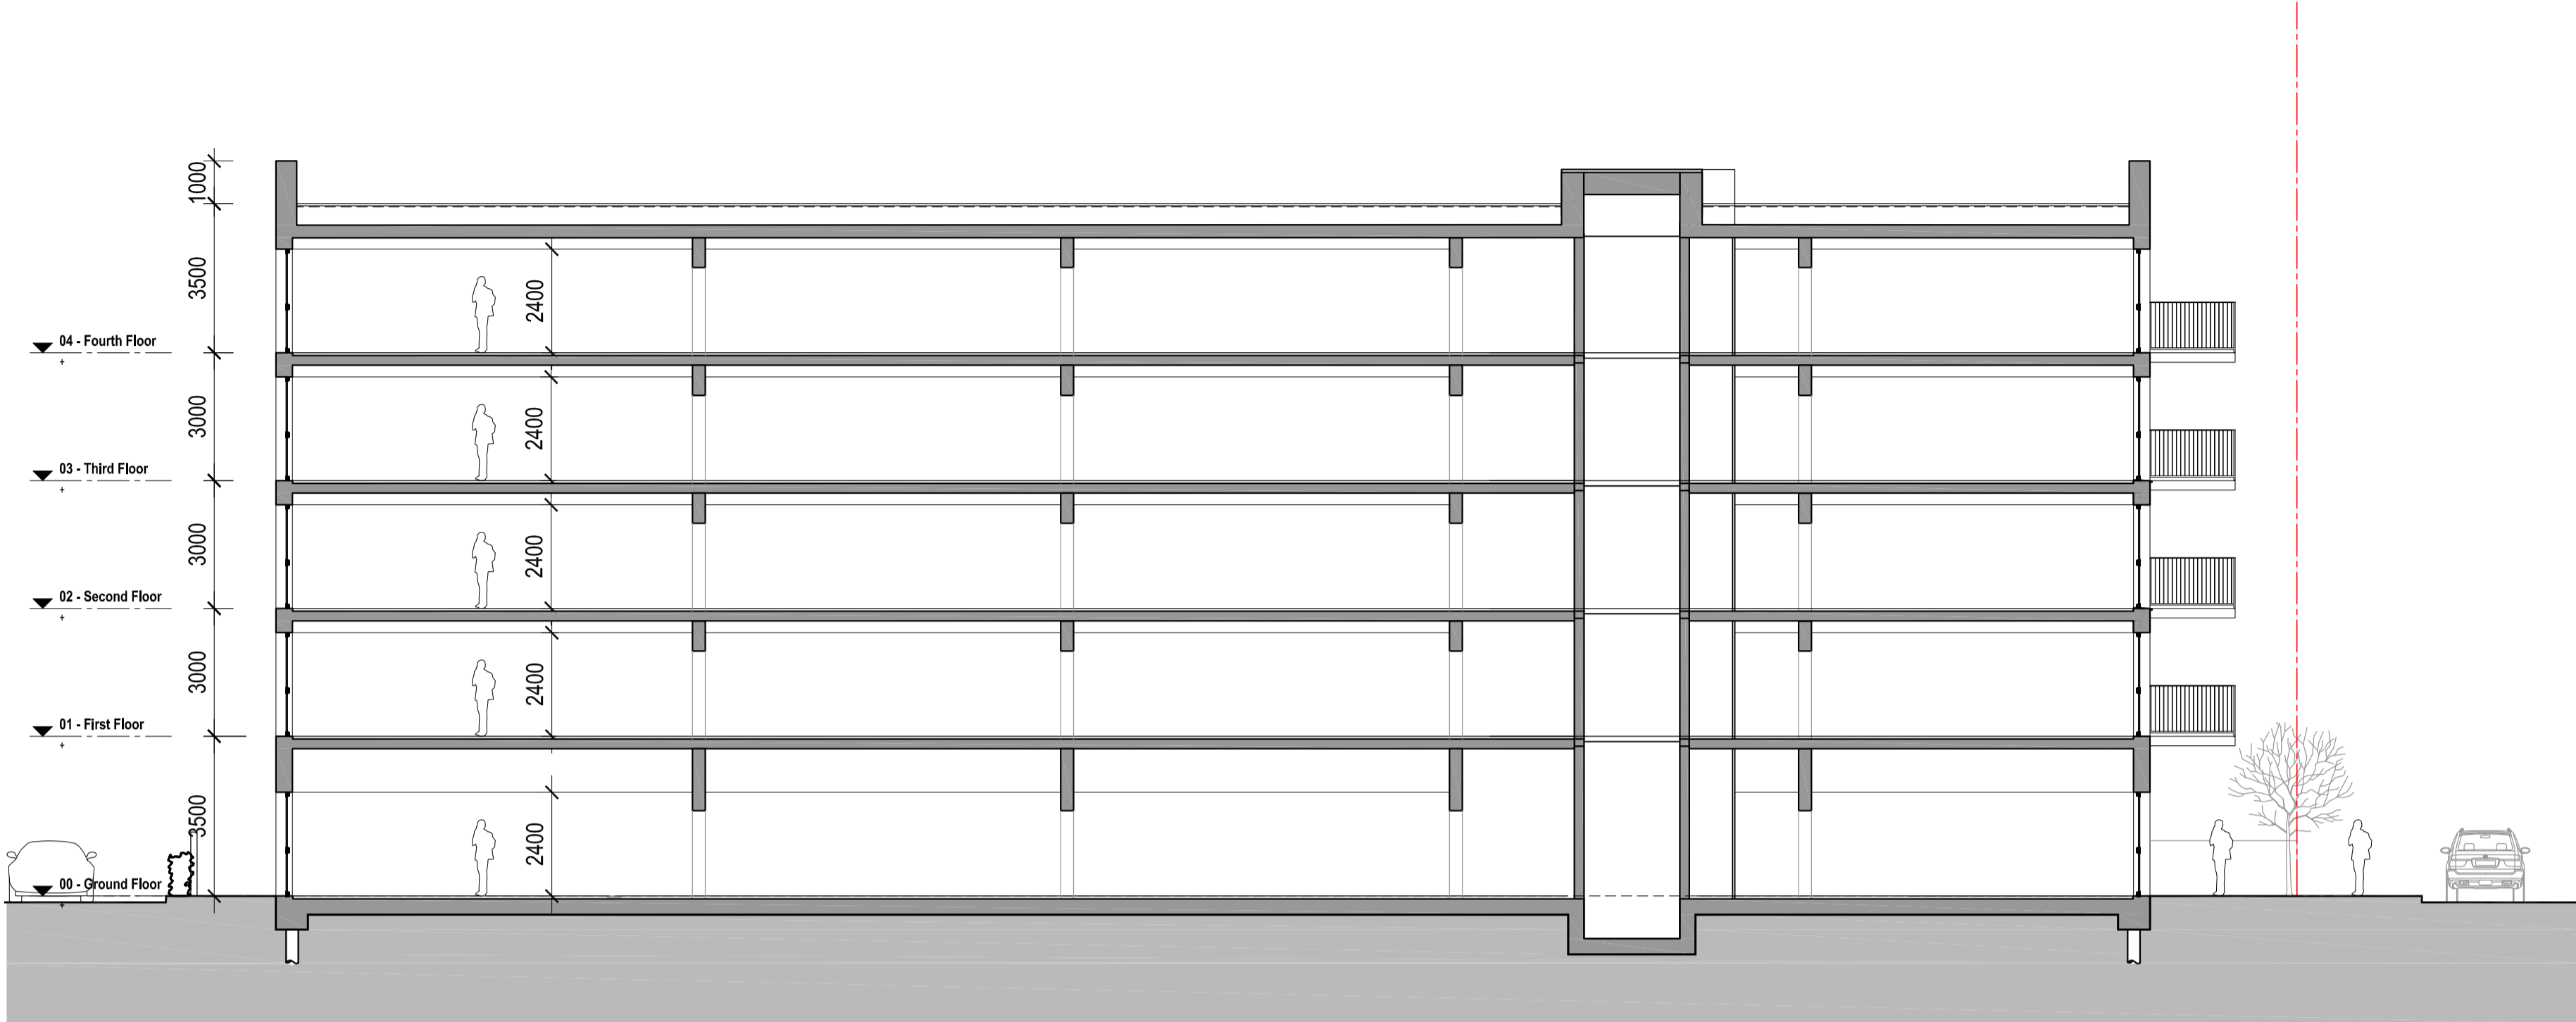

A Section A - Long
SCALE 1:125

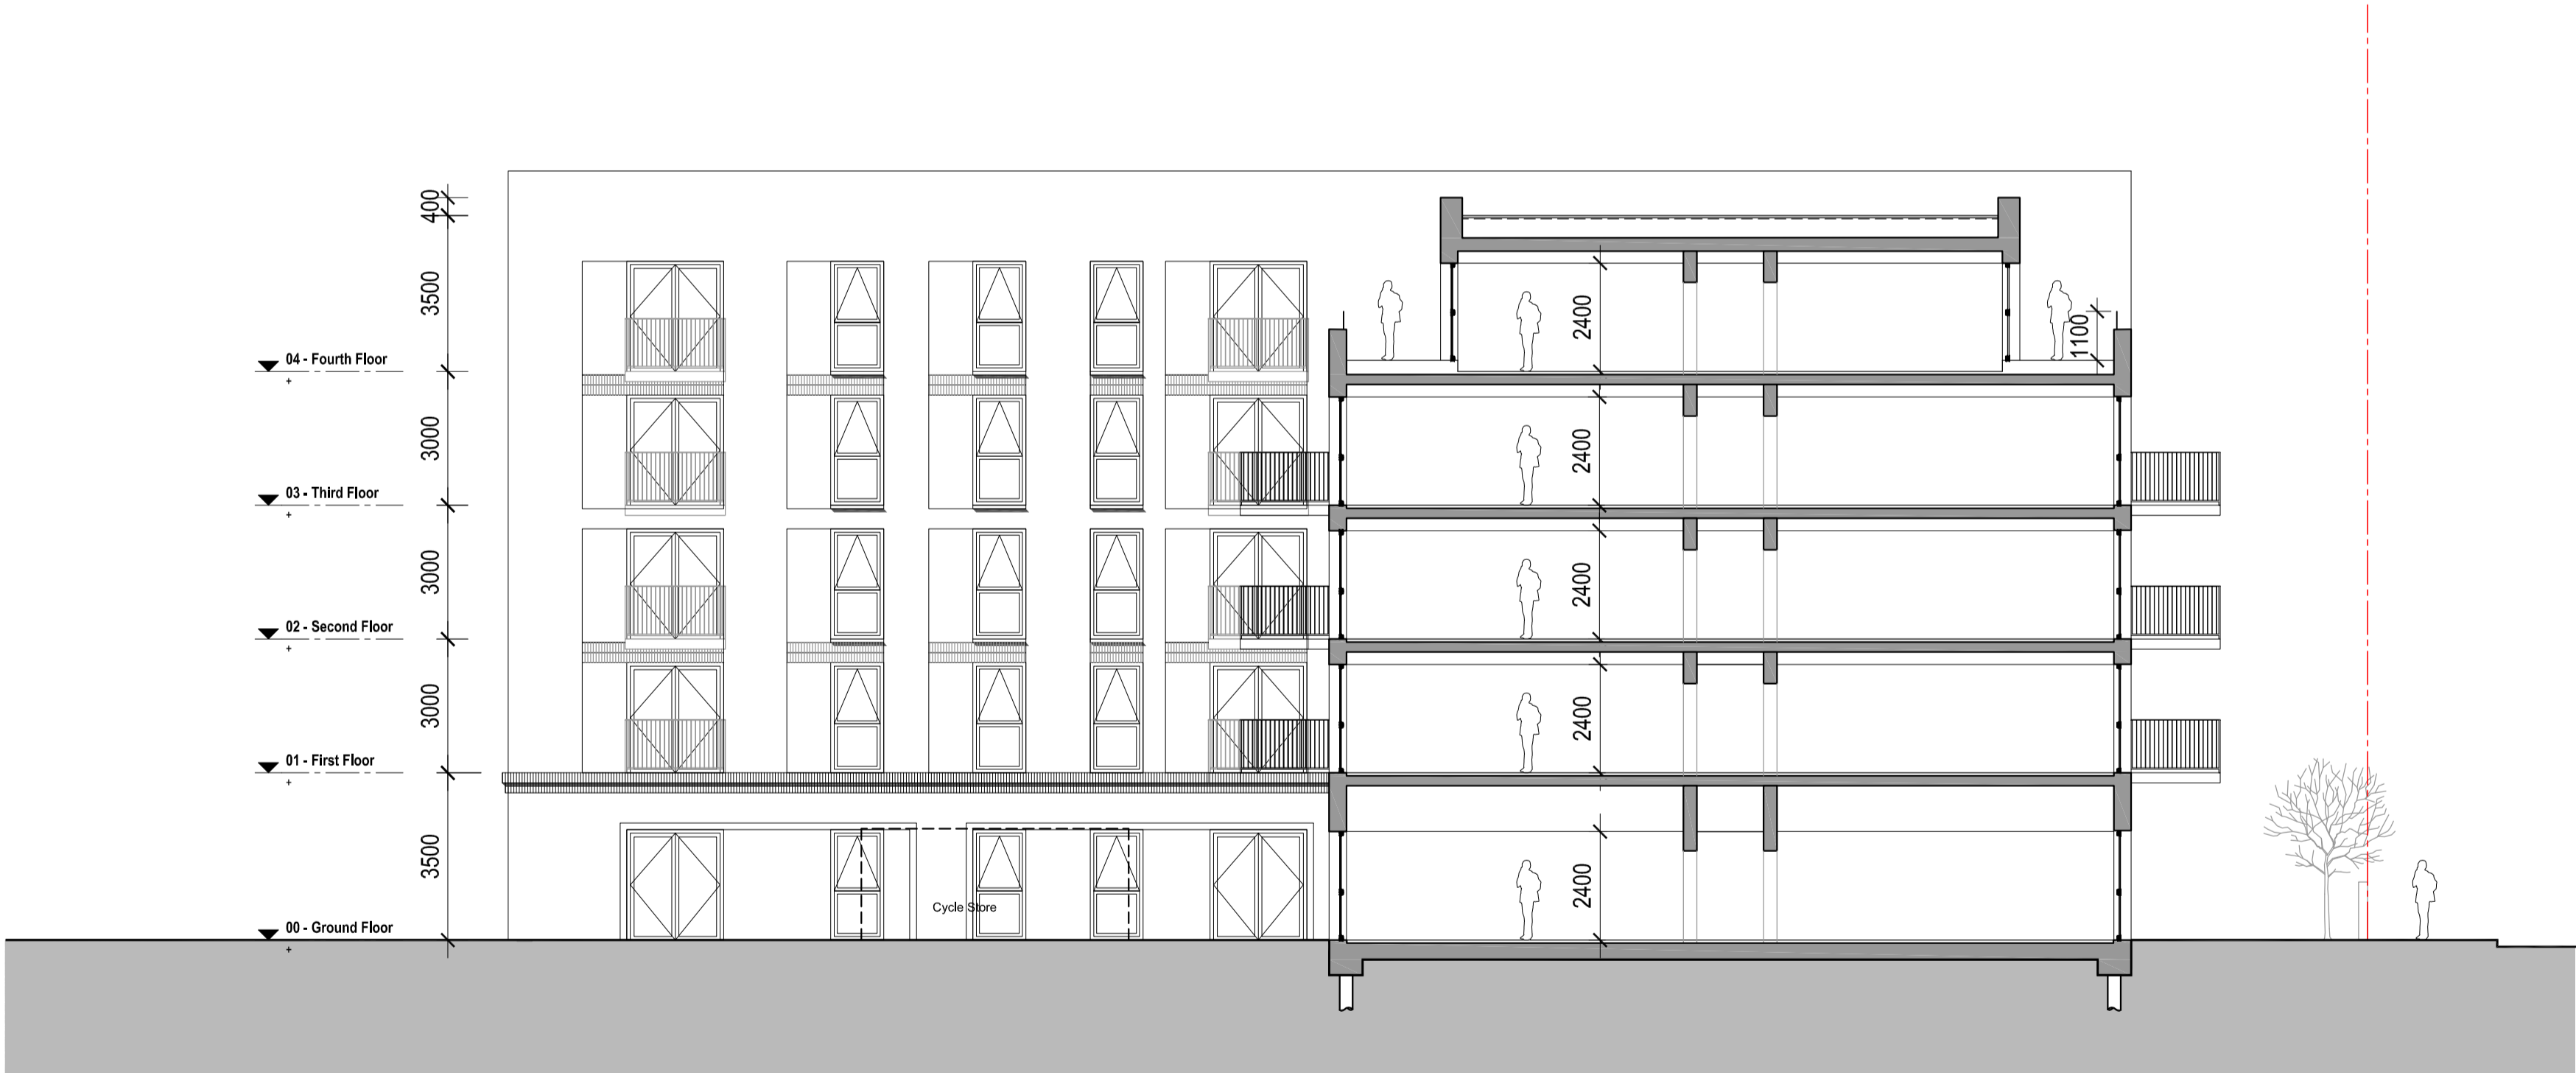


B Section B - Short
SCALE 1:125

General Notes

The drawing is copyright of Darling Associates. This drawing shall not be scaled. All dimensions are in mm unless otherwise stated. All dimensions shall be checked on site prior to commencing the works and any discrepancies to be reported to Darling Associates. All works shall conform to the current edition of the building regulations and other statutory requirements. All materials and workmanship shall conform with the relevant British Standard specifications and codes of practice. If this drawing forms part of an application for planning permission, it shall not be used for any other purpose without the express permission of Darling Associates. This drawing may incorporate information from other professionals. Darling Associates cannot accept responsibility for the integrity and accuracy of such information. Any clarification and/or additions that are required appertaining to such information should be sought from the relevant profession or their appointment representative.

Drawings, specifications and schedules are to be read in conjunction with the following where applicable: Employer's Requirements documents, Agreements to Lease, Structural Engineer's drawings and specifications, Civil Engineer's drawings and specifications, Survey Drawings, Party Wall Boundary Awards, Other specialist design consultant's requirements as appointed by the Main Contractor, Other specialist design sub-contractor's requirements as appointed by the Main Contractor.

Key Plan

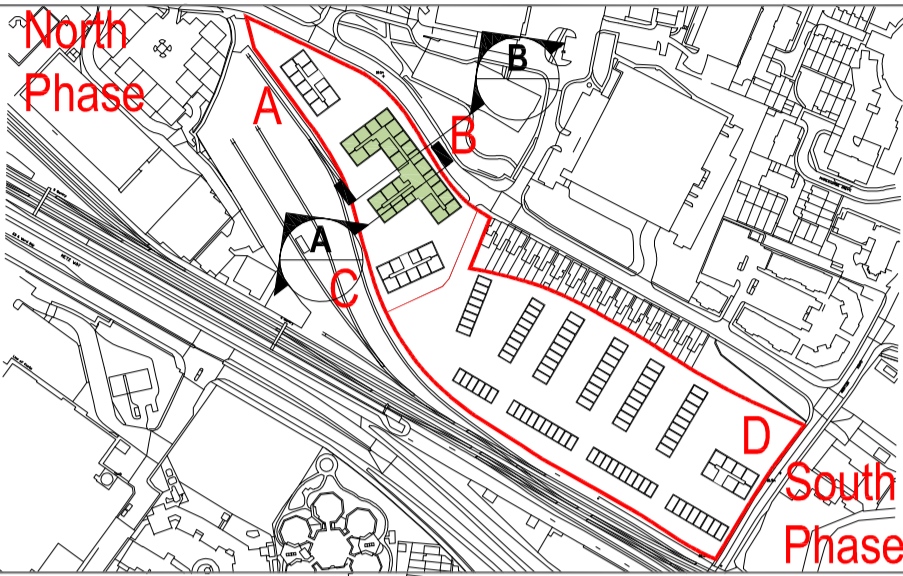

Notes

Block

B



SCALE BAR IN mm

PL	Issue for Planning	JUN 2022	JA	JS
REV	NOTES	DATE	BY	AUTH

DARLING ASSOCIATES
ARCHITECTS

1 Greencoat Row
London SW1P 1PQ
UK

DRAWING STATUS

Planning

TITLE

Apartments Sections - Block B

PROJECT

Great Western Yard

SCALE AT A1:

1:125

SCALE AT A3:

1:250

JOB NO.

19050

DRAWING

B-03-3-01

REV

PL

© Darling Associates Ltd.