

Householder Application for Planning Permission for works or extension to a dwelling

Town and Country Planning Act 1990 (as amended)

Publication of applications on planning authority websites

Please note that the information provided on this application form and in supporting documents may be published on the Authority's website. If you require any further clarification, please contact the Authority's planning department.

Site Location

Disclaimer: We can only make recommendations based on the answers given in the questions.

If you cannot provide a postcode, the description of site location must be completed. Please provide the most accurate site description you can, to help locate the site - for example "field to the North of the Post Office".

Number

Suffix

Property Name

Address Line 1

Address Line 2

Address Line 3

Town/city

Postcode

Description of site location must be completed if postcode is not known:

Easting (x) Northing (y)

Description

Applicant Details

Name/Company

Title

Mr

First name

stephen

Surname

hale

Company Name

Address

Address line 1

57 Lilliesfield Avenue

Address line 2

Address line 3

Gloucestershire

Town/City

Gloucester

Country

Postcode

GL3 3AQ

Are you an agent acting on behalf of the applicant?

Yes

No

Contact Details

Primary number

Secondary number

Fax number

Email address

Agent Details

Name/Company

Title

First name

Surname

Company Name

Address

Address line 1

Address line 2

Address line 3

Town/City

Country

Postcode

Contact Details

Primary number

Secondary number

Fax number

Email address

Description of Proposed Works

Please describe the proposed works

Has the work already been started without consent?

Yes

No

Materials

Does the proposed development require any materials to be used externally?

Yes

No

Please provide a description of existing and proposed materials and finishes to be used externally (including type, colour and name for each material)

Type:

Walls

Existing materials and finishes:

FACING BRICK

Proposed materials and finishes:

FACING BRICK

Type:

Roof

Existing materials and finishes:

CONCRETE INTERLOCKING TILES AND FELT FLAT ROOF

Proposed materials and finishes:

CONCRETE INTERLOCKING TILES AND RUBBER COMPOUND FLAT ROOF

Type:

Windows

Existing materials and finishes:

WHITE UPVC

Proposed materials and finishes:

WHITE UPVC

Type:

Doors

Existing materials and finishes:

WHITE UPVC

Proposed materials and finishes:

WHITE UPVC AND WHITE ALUMINIUM

Are you supplying additional information on submitted plans, drawings or a design and access statement?

Yes

No

If Yes, please state references for the plans, drawings and/or design and access statement

DRAWING SHSG001

Trees and Hedges

Are there any trees or hedges on the property or on adjoining properties which are within falling distance of the proposed development?

Yes

No

Will any trees or hedges need to be removed or pruned in order to carry out your proposal?

Yes

No

Pedestrian and Vehicle Access, Roads and Rights of Way

Is a new or altered vehicle access proposed to or from the public highway?

- Yes
 No

Is a new or altered pedestrian access proposed to or from the public highway?

- Yes
 No

Do the proposals require any diversions, extinguishment and/or creation of public rights of way?

- Yes
 No

Parking

Will the proposed works affect existing car parking arrangements?

- Yes
 No

Site Visit

Can the site be seen from a public road, public footpath, bridleway or other public land?

- Yes
 No

If the planning authority needs to make an appointment to carry out a site visit, whom should they contact?

- The agent
 The applicant
 Other person

Pre-application Advice

Has assistance or prior advice been sought from the local authority about this application?

- Yes
 No

Authority Employee/Member

With respect to the Authority, is the applicant and/or agent one of the following:

- (a) a member of staff
- (b) an elected member
- (c) related to a member of staff
- (d) related to an elected member

It is an important principle of decision-making that the process is open and transparent.

For the purposes of this question, "related to" means related, by birth or otherwise, closely enough that a fair-minded and informed observer, having considered the facts, would conclude that there was bias on the part of the decision-maker in the Local Planning Authority.

Do any of the above statements apply?

Yes

No

Ownership Certificates and Agricultural Land Declaration

Certificates under Article 14 - Town and Country Planning (Development Management Procedure) (England) Order 2015 (as amended)

Please answer the following questions to determine which Certificate of Ownership you need to complete: A, B, C or D.

Is the applicant the sole owner of all the land to which this application relates; and has the applicant been the sole owner for more than 21 days?

Yes

No

Is any of the land to which the application relates part of an Agricultural Holding?

Yes

No

Certificate Of Ownership - Certificate A

I certify/The applicant certifies that on the day 21 days before the date of this application nobody except myself/ the applicant was the owner* of any part of the land or building to which the application relates, and that none of the land to which the application relates is, or is part of, an agricultural holding**

* "owner" is a person with a freehold interest or leasehold interest with at least 7 years left to run.

** "agricultural holding" has the meaning given by reference to the definition of "agricultural tenant" in section 65(8) of the Act.

NOTE: You should sign Certificate B, C or D, as appropriate, if you are the sole owner of the land or building to which the application relates but the land is, or is part of, an agricultural holding.

Person Role

The Applicant

The Agent

Title

Mr

First Name

stephen

Surname

hale

Declaration Date

12/05/2022

Declaration made

Declaration

I / We hereby apply for Householder planning permission as described in this form and accompanying plans/drawings and additional information. I / We confirm that, to the best of my/our knowledge, any facts stated are true and accurate and any opinions given are the genuine options of the persons giving them. I / We also accept that: Once submitted, this information will be transmitted to the Local Planning Authority and, once validated by them, be made available as part of a public register and on the authority's website; our system will automatically generate and send you emails in regard to the submission of this application.


I / We agree to the outlined declaration

Signed

richard matthews

Date

12/05/2022

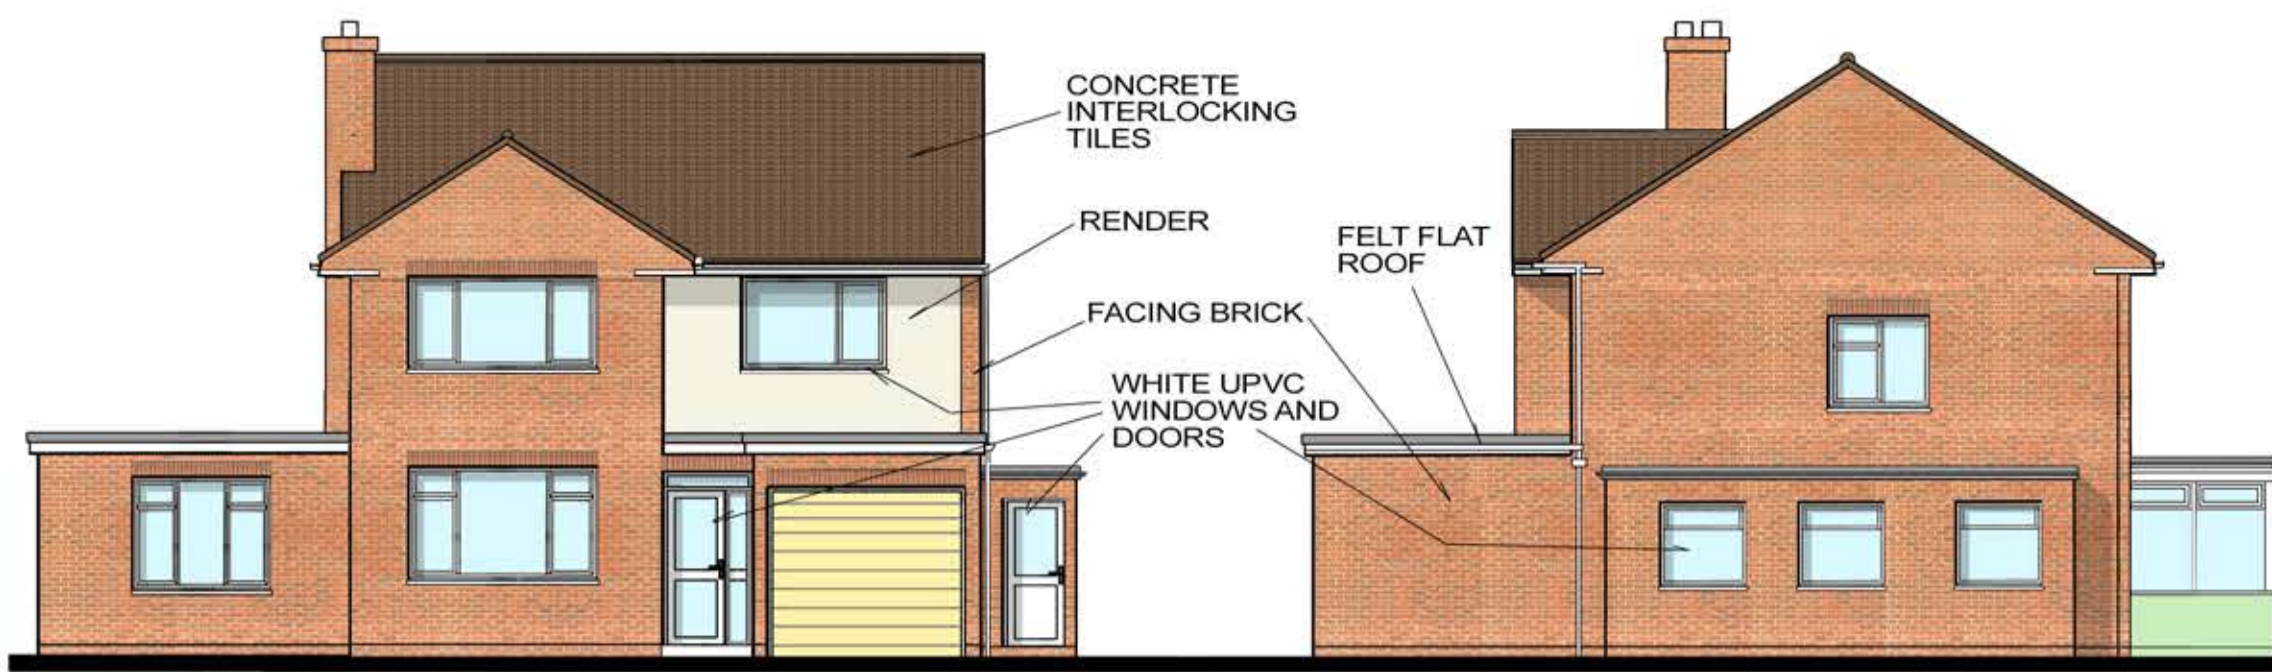

EXISTING FRONT ELEVATION WEST 1:100



EXISTING SIDE ELEVATION SOUTH 1:100



EXISTING REAR ELEVATION EAST 1:100



EXISTING SIDE ELEVATION NORTH 1:100



PROPOSED FRONT ELEVATION WEST 1:100



PROPOSED SIDE ELEVATION SOUTH 1:100




PROPOSED REAR ELEVATION EAST 1:100




PROPOSED SIDE ELEVATION NORTH 1:100




SITE LOCATION 1:1250

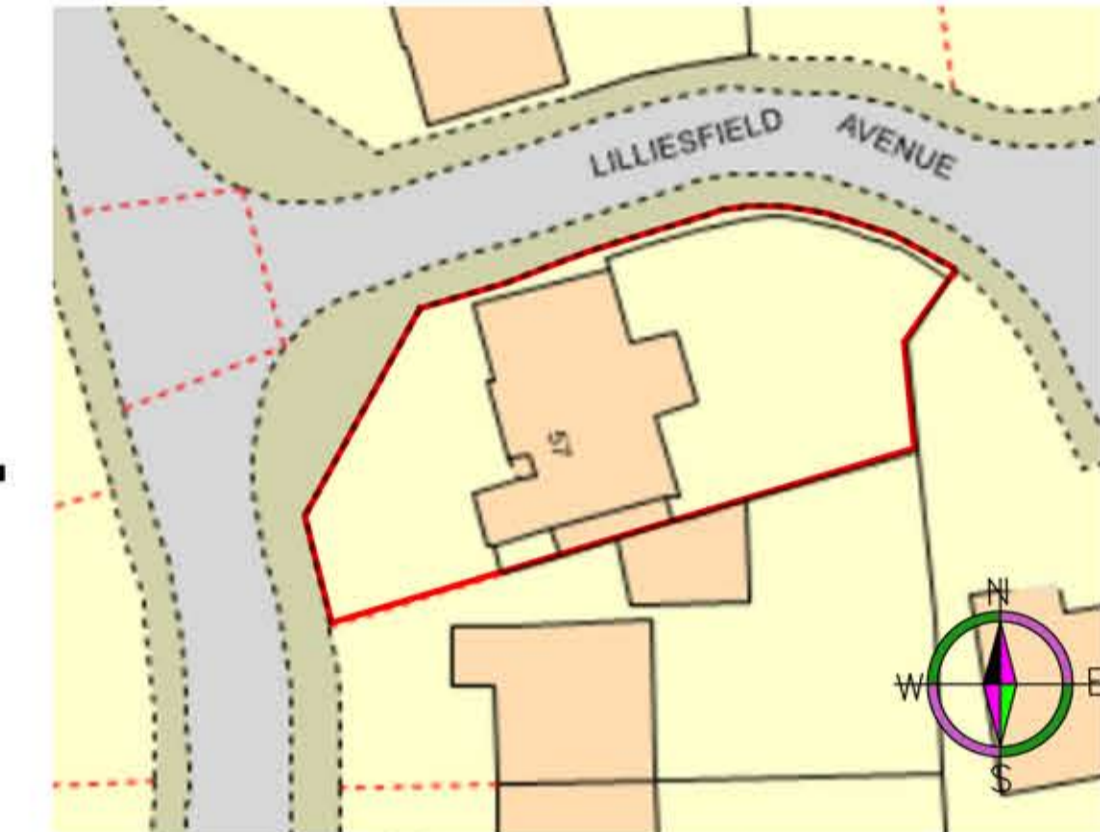


EXISTING BLOCK PLAN 1:500

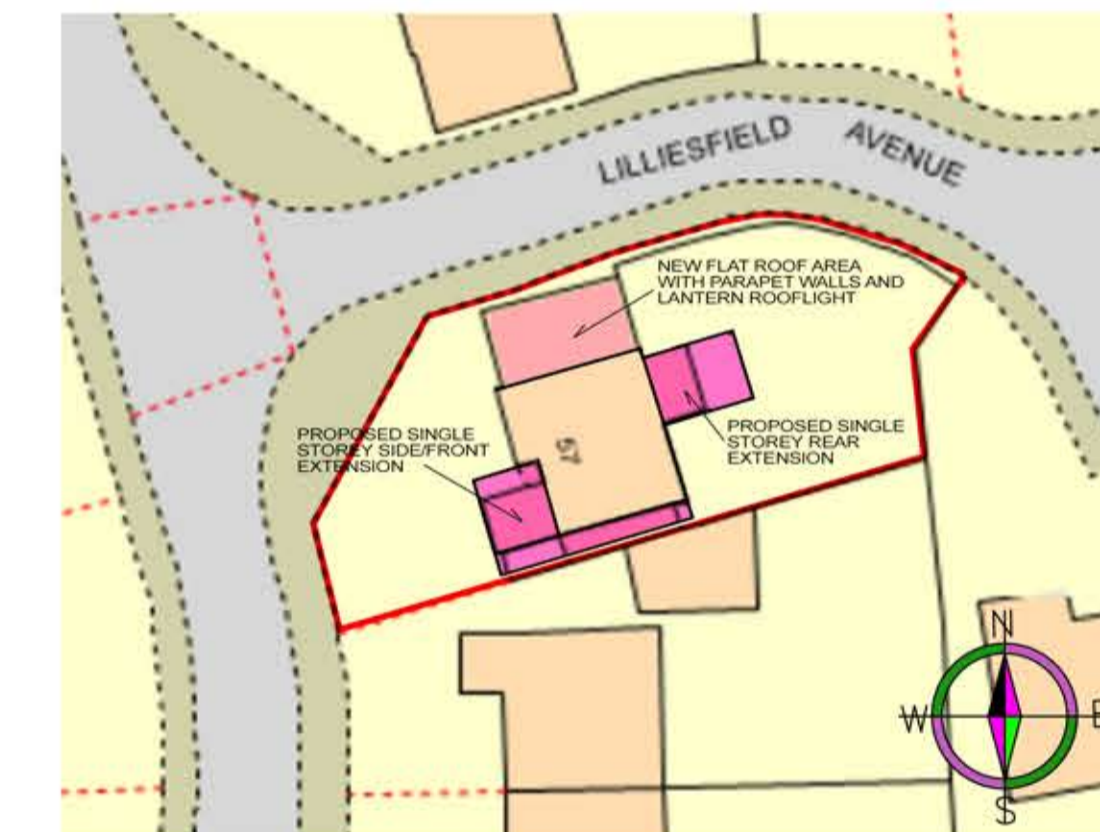

PROPOSED BLOCK PLAN 1:500

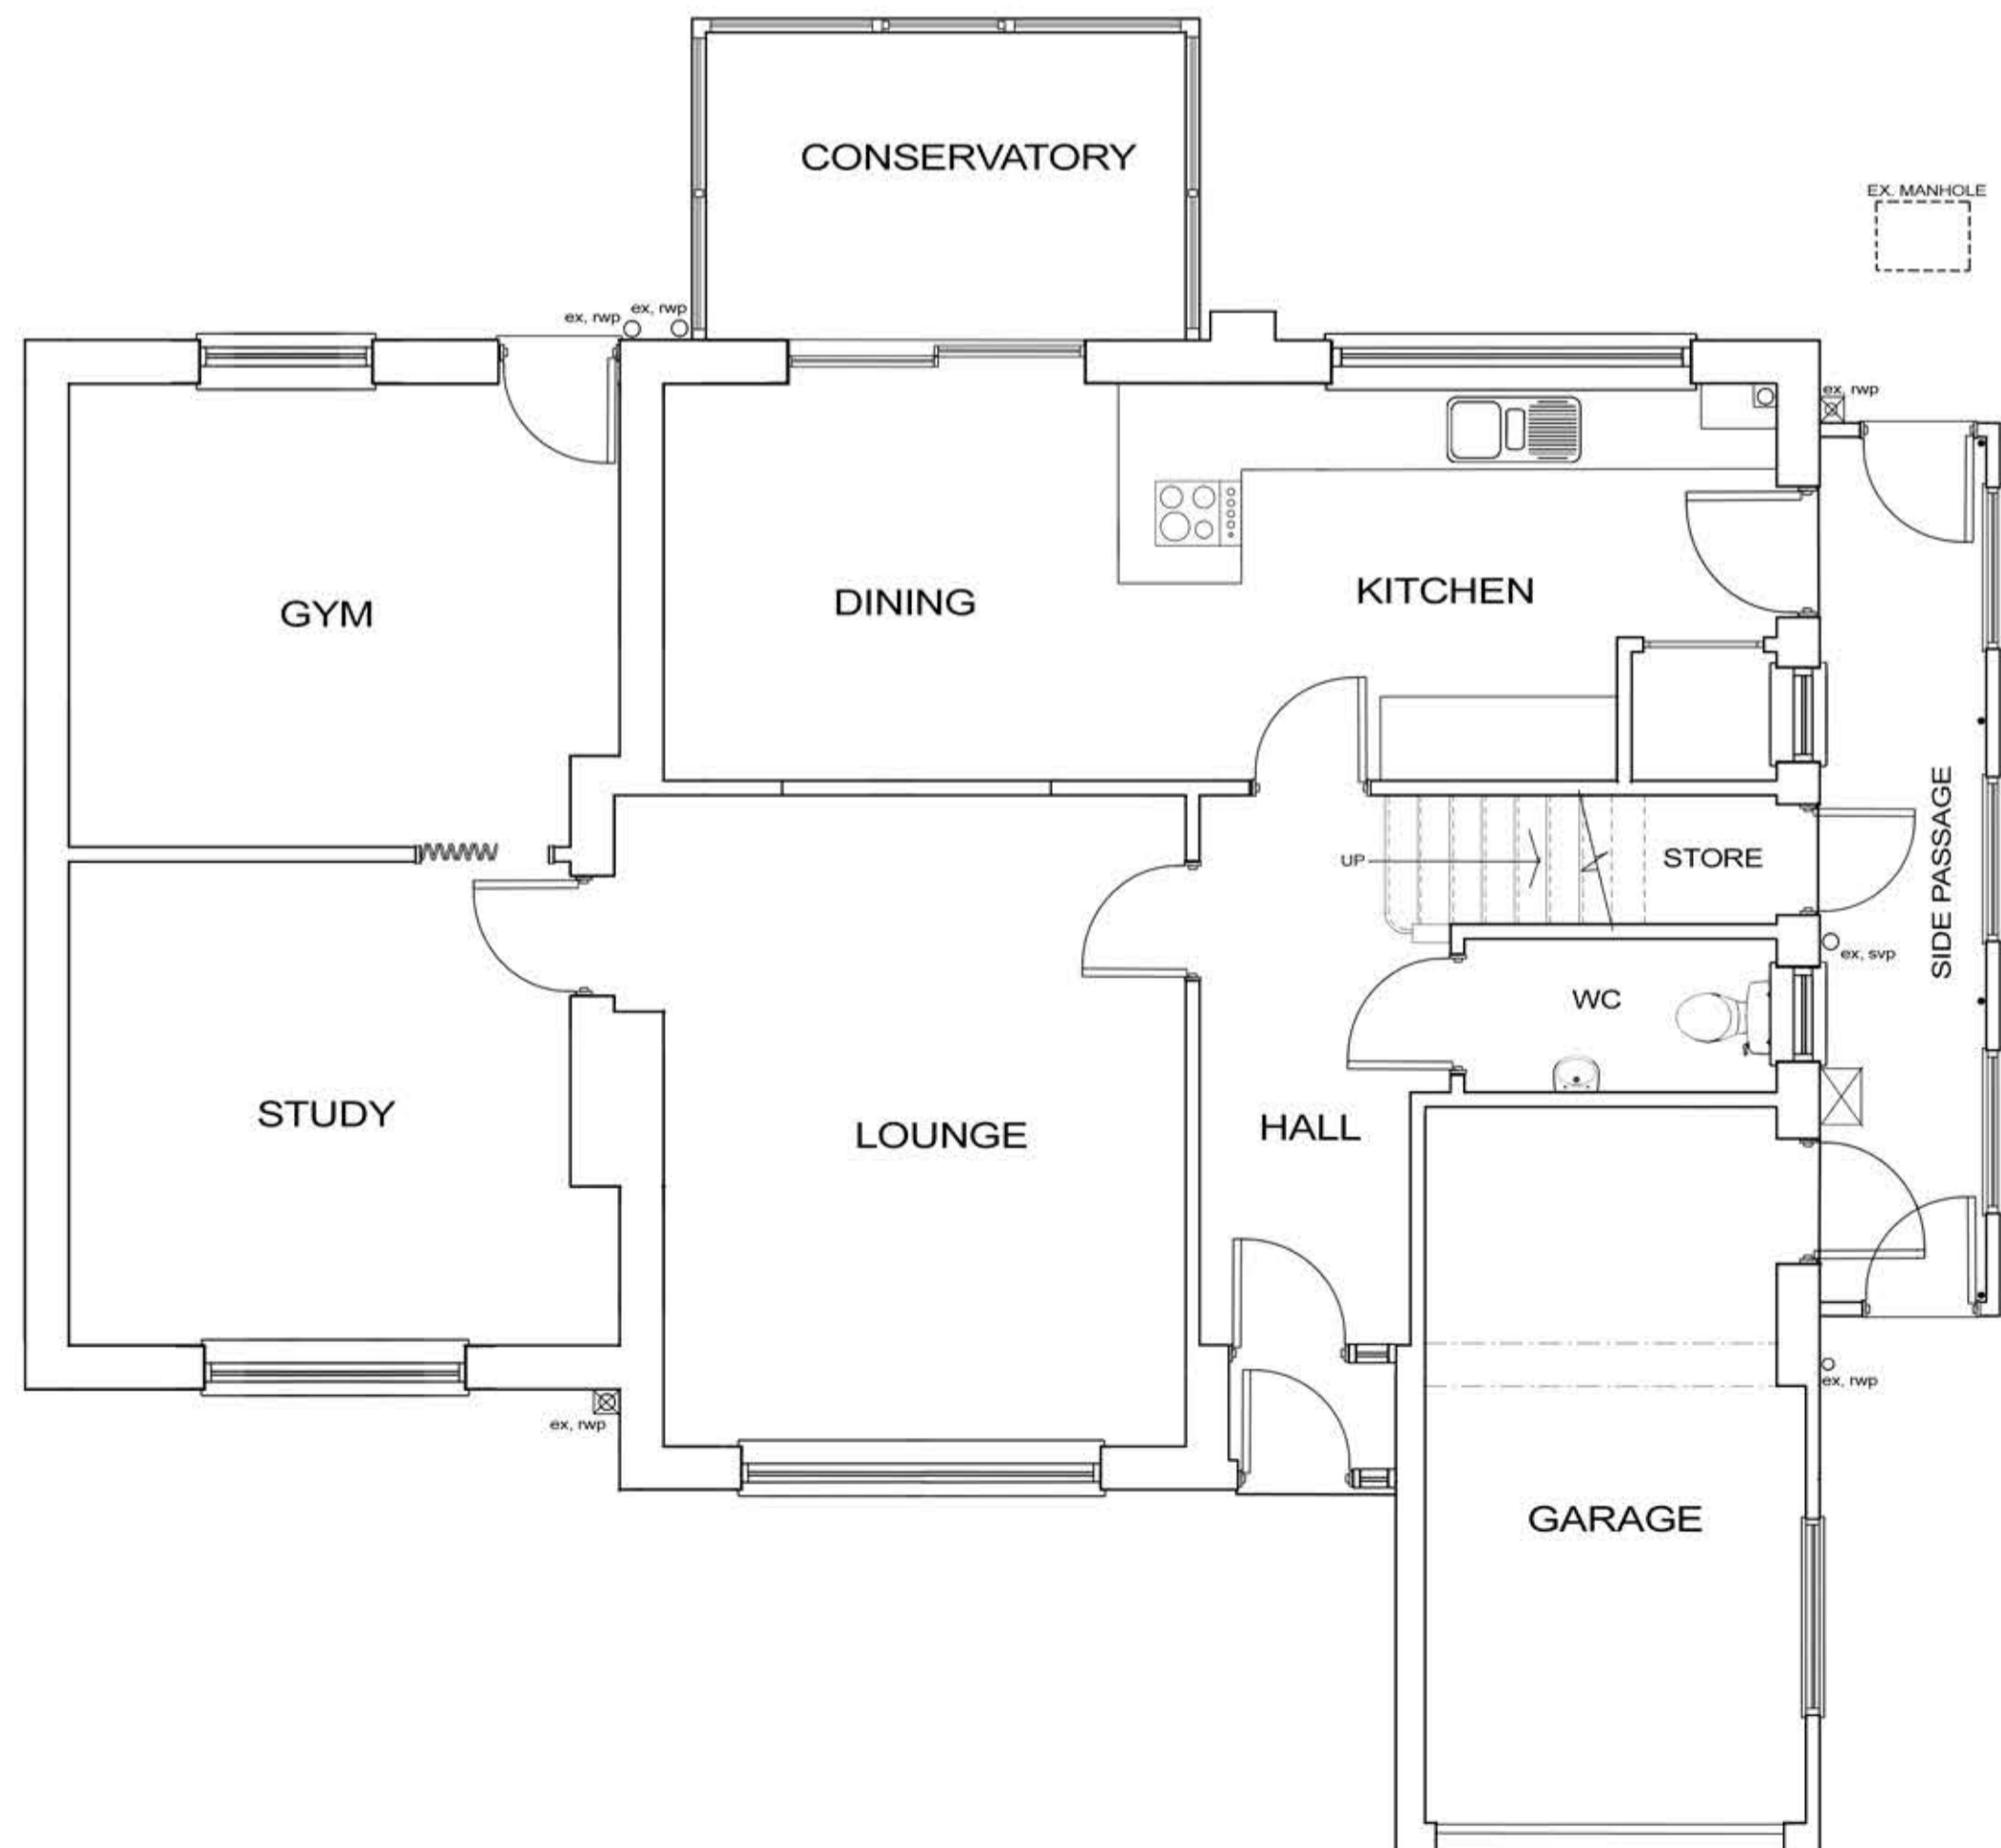

EXISTING GROUND FLOOR 1:50

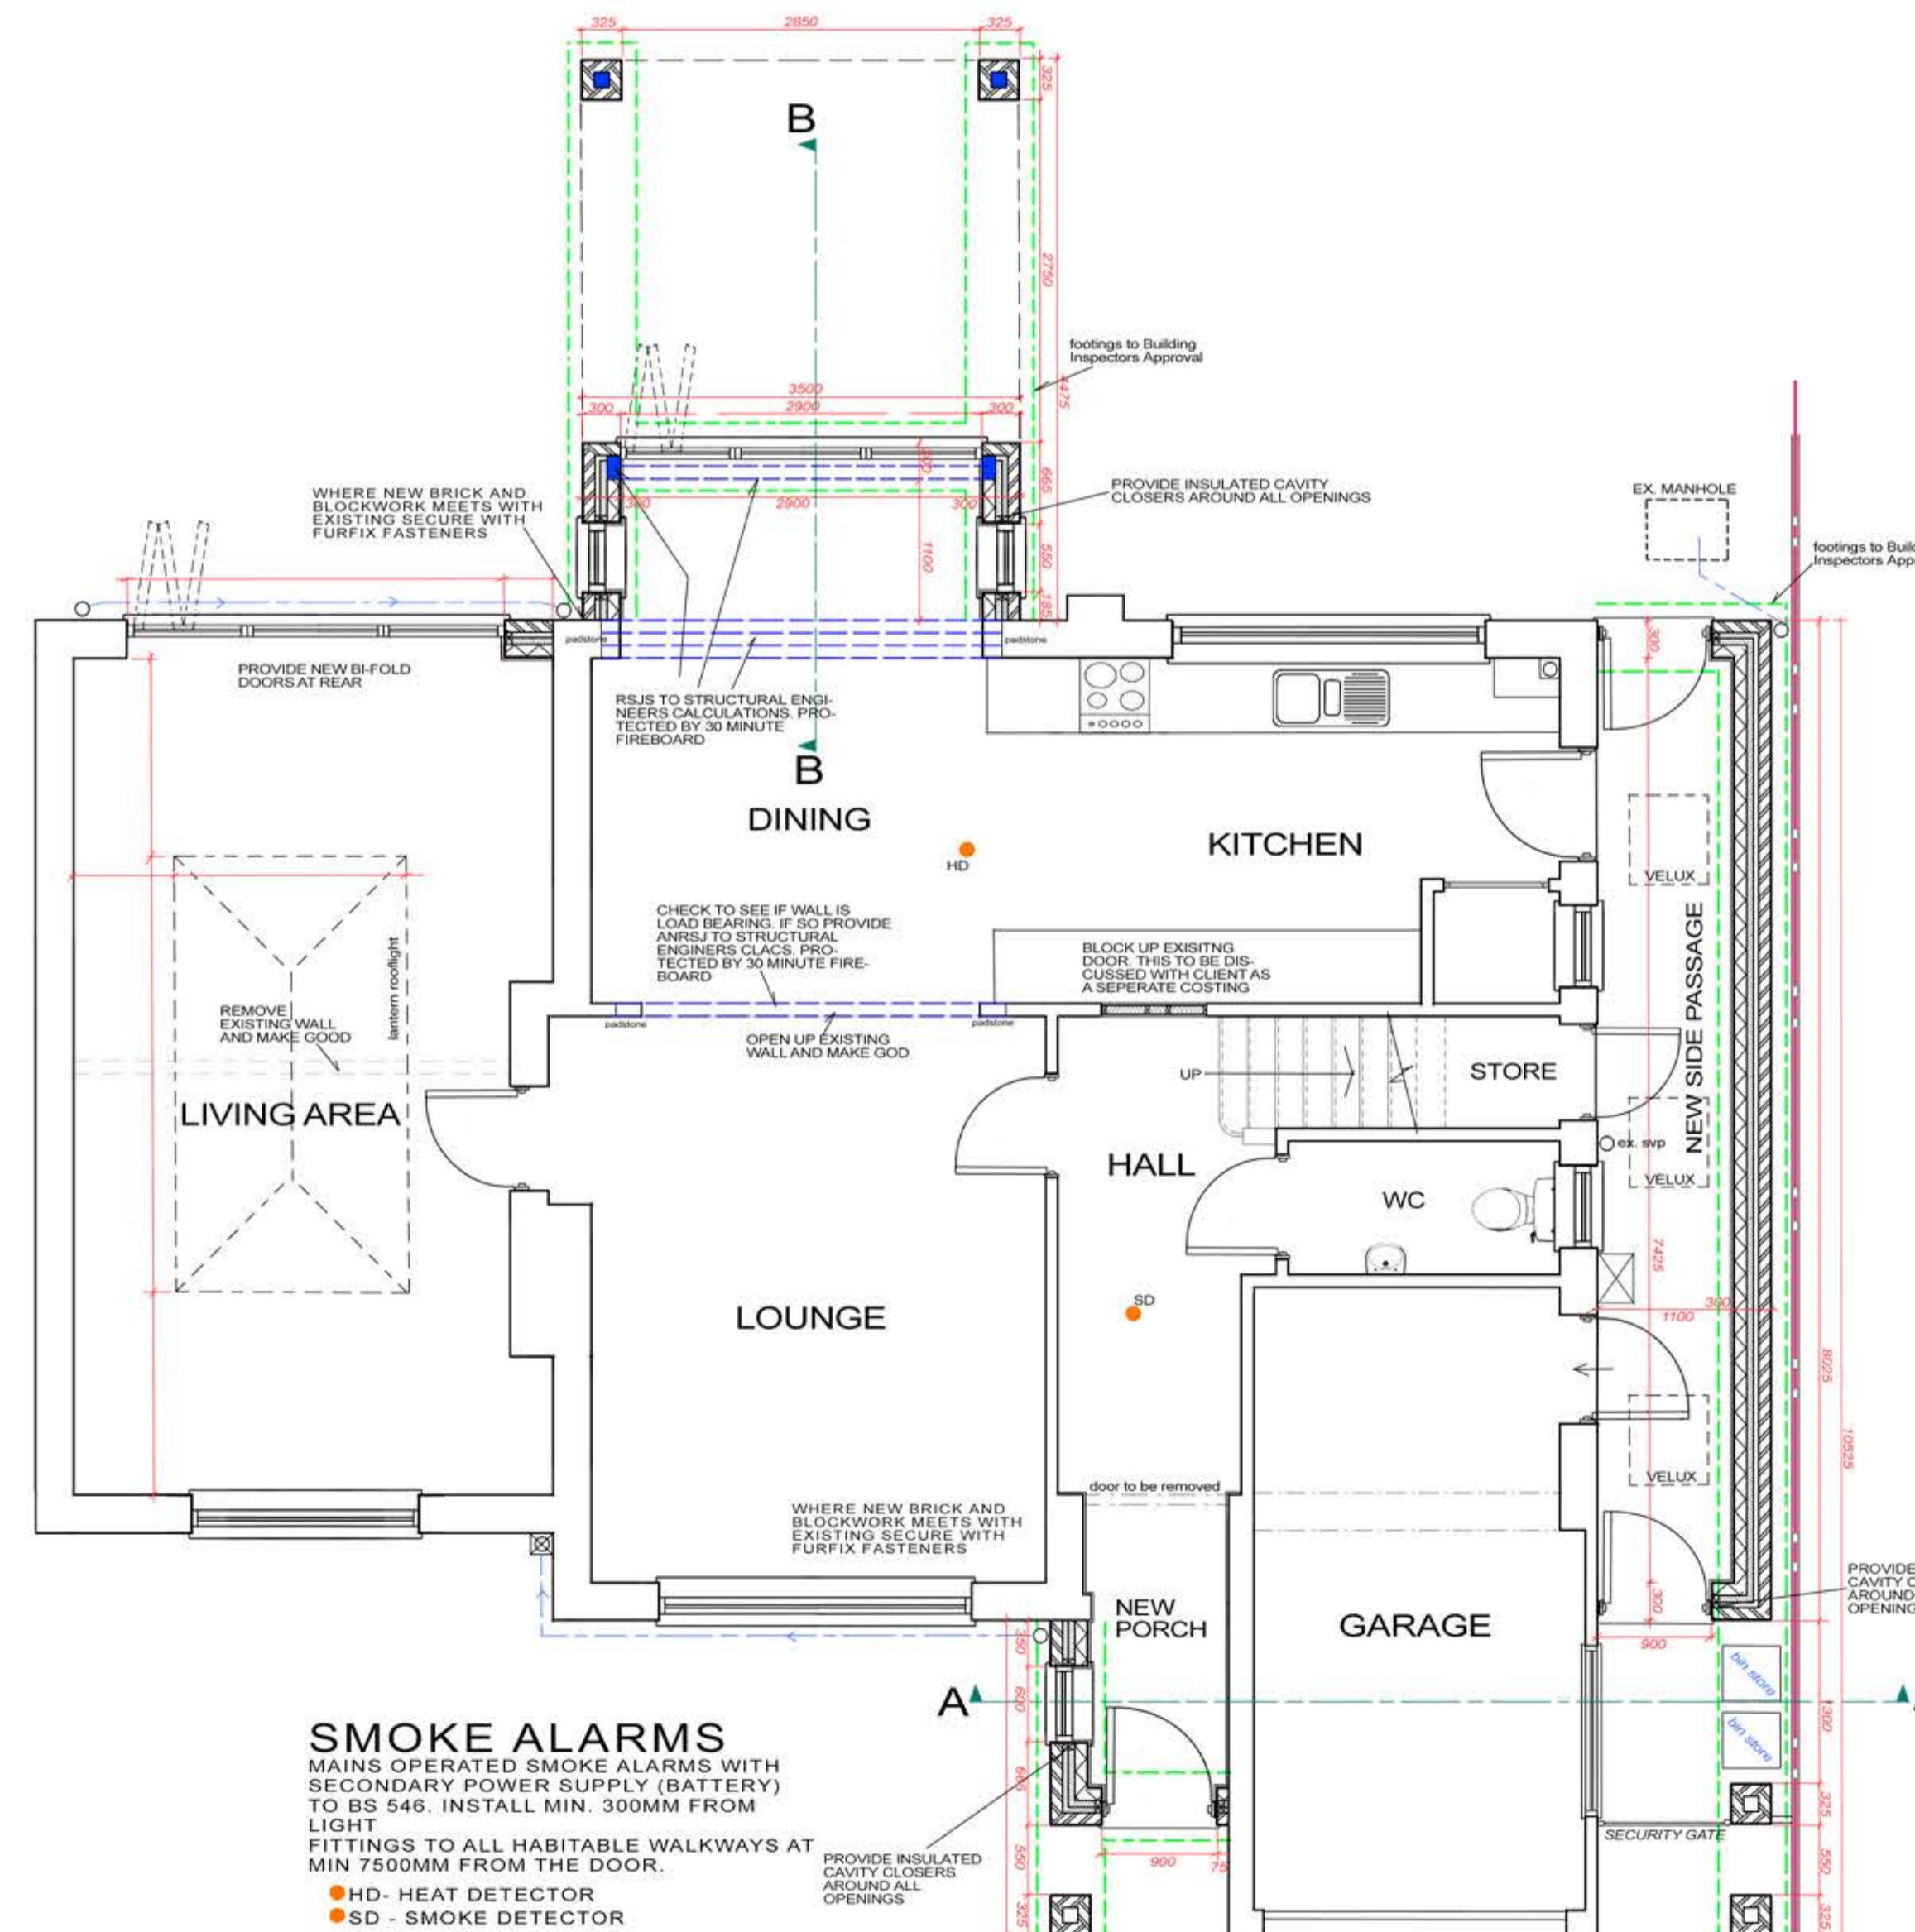

PROPOSED GROUND FLOOR 1:50

SMOKE ALARMS
 MAINS OPERATED SMOKE ALARMS WITH SECONDARY POWER SUPPLY (BATTERY) TO BS 546. INSTALL MIN. 300MM FROM LIGHT FITTINGS TO ALL HABITABLE WALKWAYS AT MIN 7500MM FROM THE DOOR.
 ● HD - HEAT DETECTOR
 ● SD - SMOKE DETECTOR

NOTE
 THE CONTRACTOR IS TO CHECK AND VERIFY ALL BUILDING AND SITE DIMENSIONS, LEVELS AND SEWER INVERT LEVELS AT CONNECTION POINTS BEFORE WORK STARTS.
 THE CONTRACTOR IS TO COMPLY IN ALL ASPECTS WITH CURRENT BUILDING LEGISLATION - BRITISH STANDARDS SPECIFICATIONS, BUILDING REGULATIONS ETC. WHETHER OR NOT SPECIALLY STATED ON THIS DRAWING. THIS DRAWING MUST BE READ WITH AND CHECKED AGAINST ANY STRUCTURAL, GEOTECHNICAL OR OTHER SPECIALIST DOCUMENTATION. THIS DRAWING IS NOT INTENDED TO SHOW DETAILS OF FOUNDATIONS. GROUND CONDITIONS OR GROUND CONTAMINANTS. THE CONTRACTOR WILL INVESTIGATE THE BUILDING AREA AND A SUITABLE METHOD OF FOUNDATION FOR THE WHOLE BUILD SHOULD BE PROVIDED. SPECIALIST DOCUMENTATION SHOULD BE FURTHER INVESTIGATED BY A SUITABLE EXPERT.
 WHERE ANY BUILDING MATERIALS NEED TO BE PRODUCED OFF SITE, I.E. TRUSS RAFTERS, ENSURE ALL MEASUREMENTS AND ANGLES ARE TAKEN OFF SITE AND NOT SCALED OFF THESE DRAWINGS.

RM Architectural Services
 RM Architectural Services
 Design and Planning

Client: **STEPEN HALE AND STEPHANIE GRACE**

Job Title: **SINGLE STOREY FRONT/SIDE EXTENSION AND SINGLE STOREY REAR EXTENSION AND NEW ROOF WITH LANTERN ROOFLIGHT ON EXISTING SIDE ELEVATION TO 57 LILLIESFIELD AVENUE, HUCCLECOTE, GLOUCESTER**

Dwg Title: **EXISTING AND PROPOSED PLANS AND ELEVATIONS LOCATION AND BLOCK PLAN**

Scale: _____

Date: 1:50 1:100 1:1250 1:500

Dwg No: SHSG001