

## Application for Approval of Details Reserved by Condition

Town and Country Planning Act 1990 (as amended); Planning (Listed Buildings and Conservation Areas) Act 1990 (as amended)

### Publication of applications on planning authority websites

Please note that the information provided on this application form and in supporting documents may be published on the Authority's website. If you require any further clarification, please contact the Authority's planning department.

### Site Location

**Disclaimer:** We can only make recommendations based on the answers given in the questions.

If you cannot provide a postcode, the description of site location must be completed. Please provide the most accurate site description you can, to help locate the site - for example "field to the North of the Post Office".

Number

Suffix

Property Name

Address Line 1

Address Line 2

Address Line 3

Town/city

Postcode

Description of site location must be completed if postcode is not known:

Easting (x)

Northing (y)

Description

## Applicant Details

### Name/Company

Title

First name

Surname

Company Name

### Address

Address line 1

Address line 2

Address line 3

Town/City

County

Country

Postcode

Are you an agent acting on behalf of the applicant?

Yes

No

### Contact Details

Primary number

Secondary number

Fax number

Email address

## Agent Details

Name/Company

Title

First name

Surname

Company Name

## Address

Address line 1

Address line 2

Address line 3

Town/City

County

Country

Postcode

## Contact Details

Primary number

\*\*\*\*\* REDACTED \*\*\*\*\*

Secondary number

Fax number

Email address

\*\*\*\*\* REDACTED \*\*\*\*\*

## Description of the Proposal

Please provide a description of the approved development as shown on the decision letter

Prior approval for the conversion of existing B1a office building to No.38 C3 dwellings -  
Option D

Reference number

21/00615/JPA

Date of decision (date must be pre-application submission)

20/05/2021

**Please state the condition number(s) to which this application relates**

Condition number(s)

Conditions 4 & 6

Has the development already started?

Yes

No

If Yes, please state when the development was started (date must be pre-application submission)

03/01/2022

Has the development been completed?

Yes

No

## Part Discharge of Conditions

Are you seeking to discharge only part of a condition?

Yes

No

## Discharge of Conditions

Please provide a full description and/or list of the materials/details that are being submitted for approval

Existing and Proposed Block Plans, Floor Plans and Elevations

## Site Visit

Can the site be seen from a public road, public footpath, bridleway or other public land?

- Yes  
 No

If the planning authority needs to make an appointment to carry out a site visit, whom should they contact?

- The agent  
 The applicant  
 Other person

## Pre-application Advice

Has assistance or prior advice been sought from the local authority about this application?

- Yes  
 No

## Declaration

I / We hereby apply for Approval of details reserved by a condition (discharge) as described in this form and accompanying plans/drawings and additional information. I / We confirm that, to the best of my/our knowledge, any facts stated are true and accurate and any opinions given are the genuine options of the persons giving them. I / We also accept that: Once submitted, this information will be transmitted to the Local Planning Authority and, once validated by them, be made available as part of a public register and on the authority's website; our system will automatically generate and send you emails in regard to the submission of this application.


I / We agree to the outlined declaration


Signed

Josh Steele


Date

25/11/2022

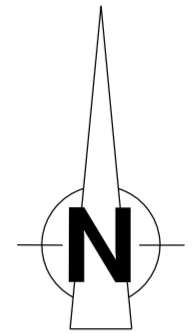


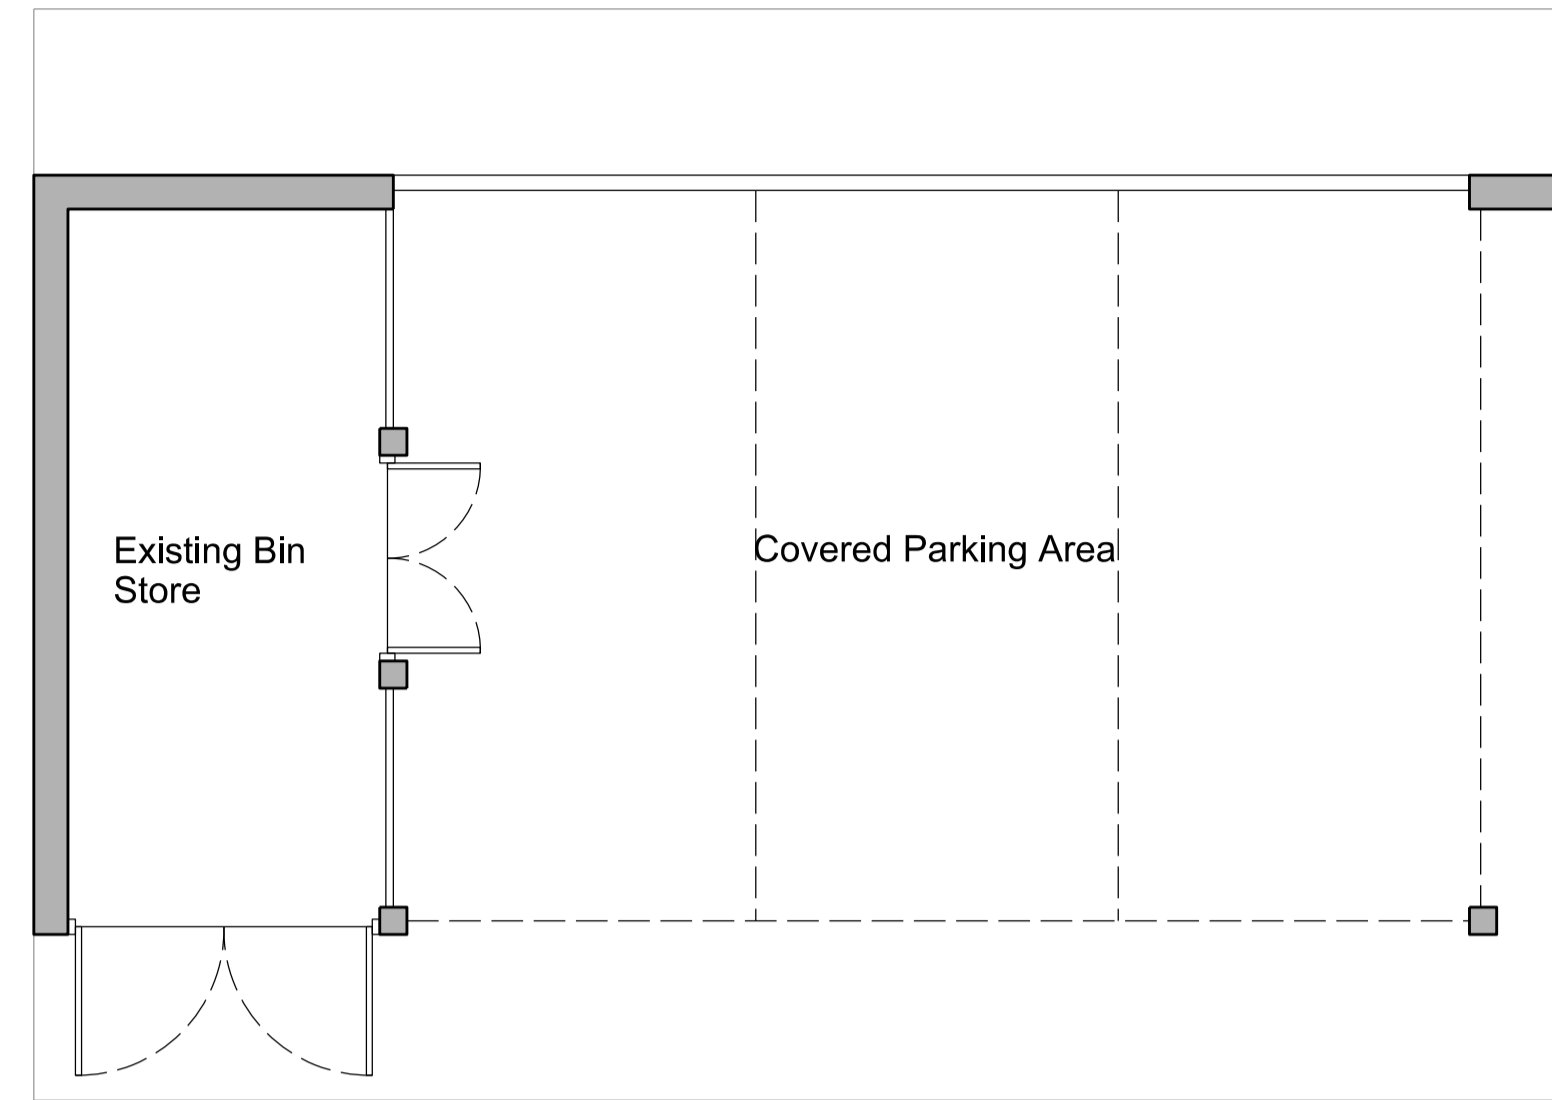


**Existing Ground Floor Plan**

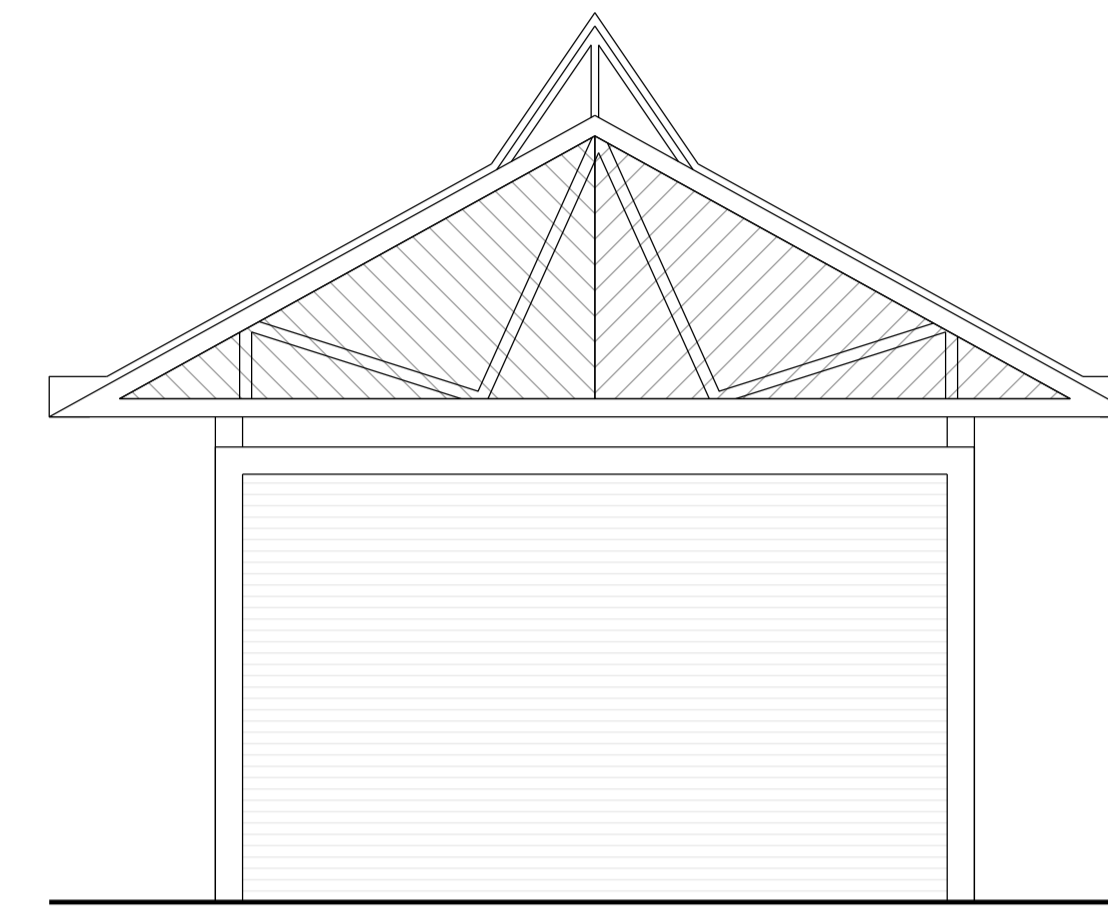


**Existing Side Elevation**

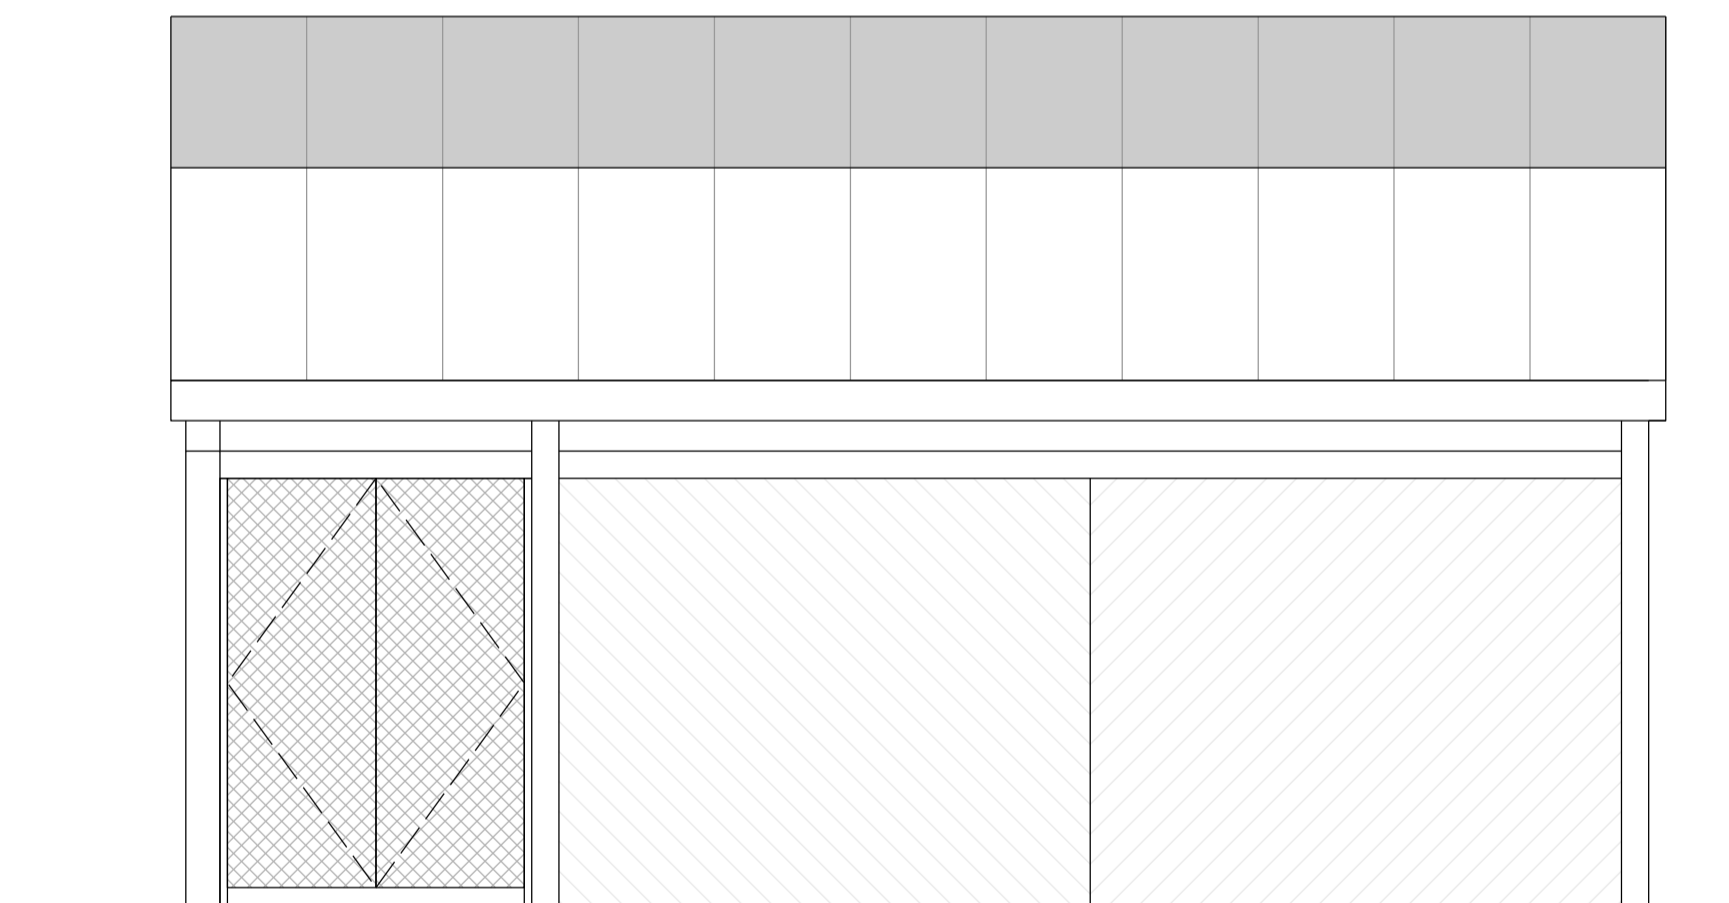


**Existing Front Elevation**

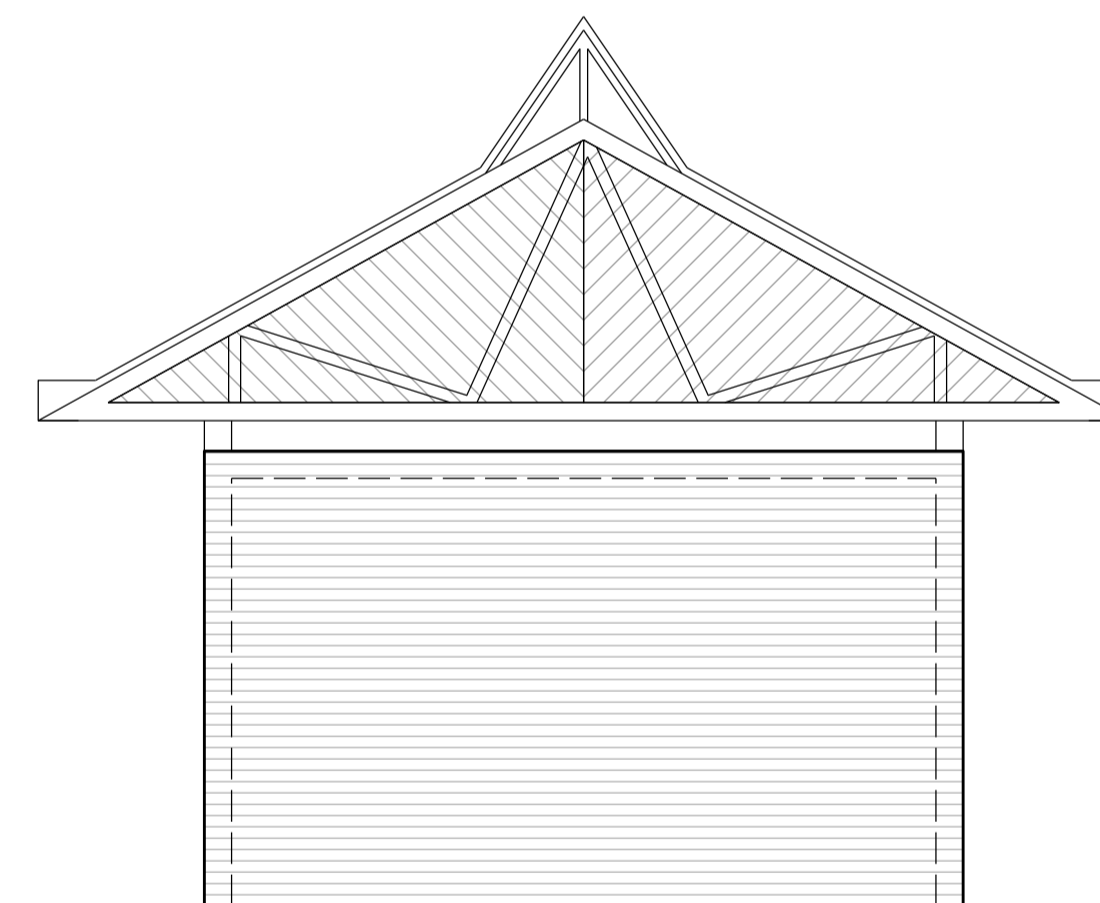


**Existing Side Elevation**

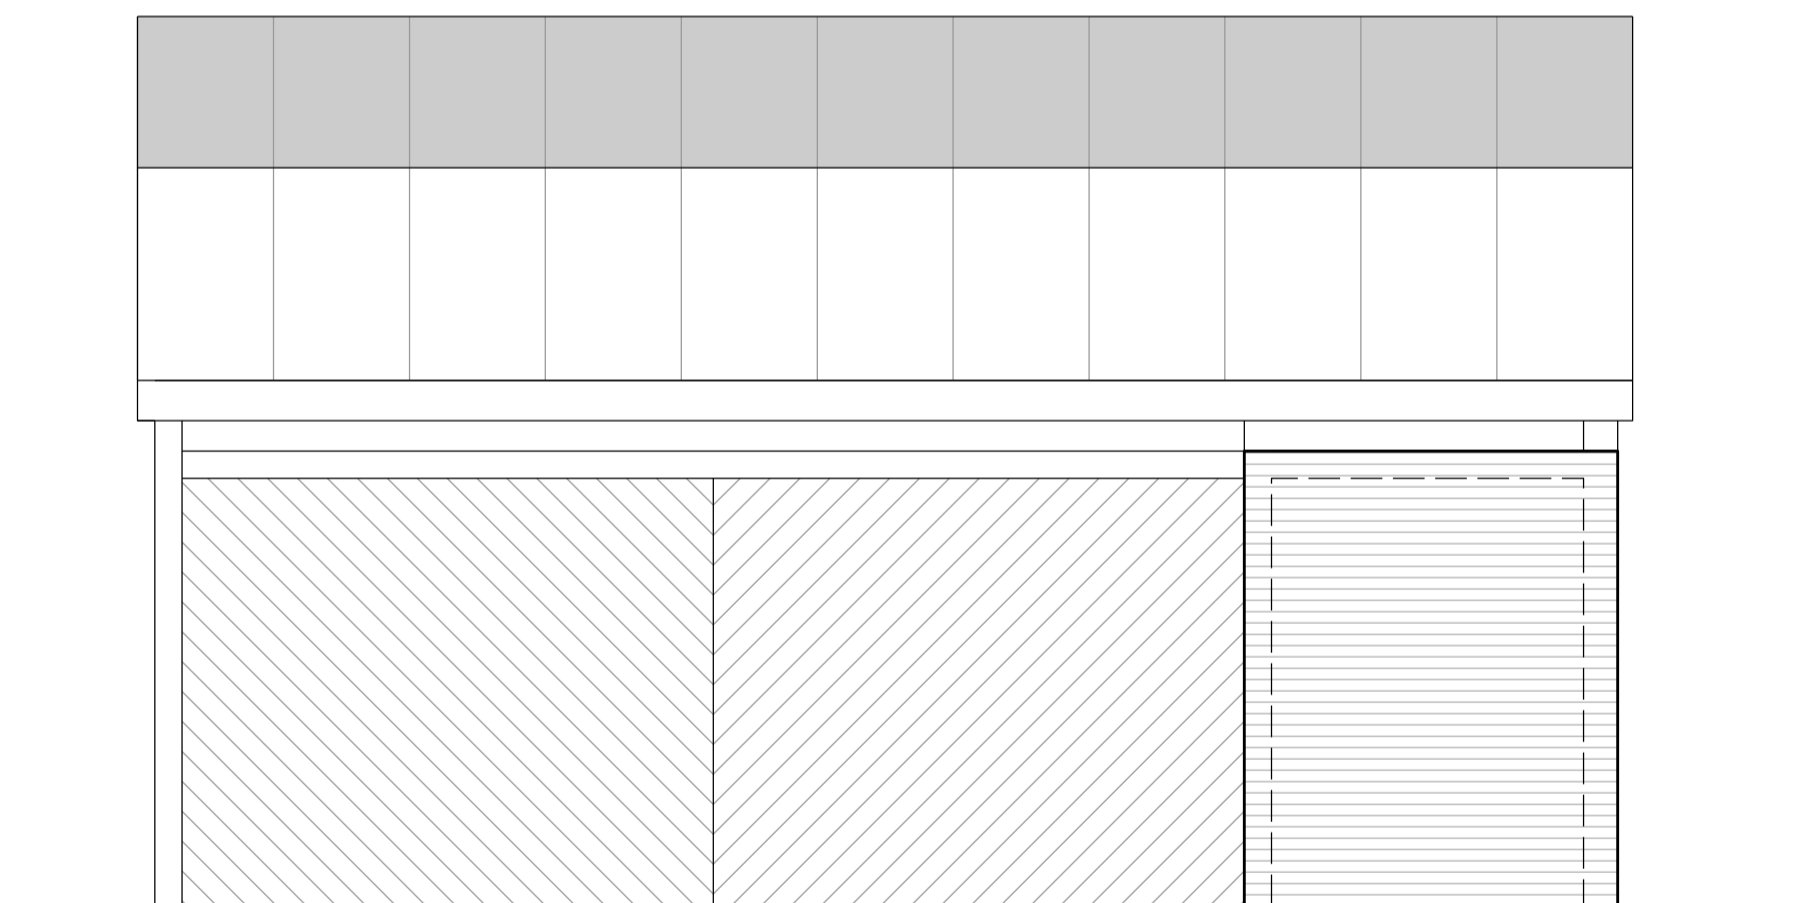


**Existing Rear Elevation**

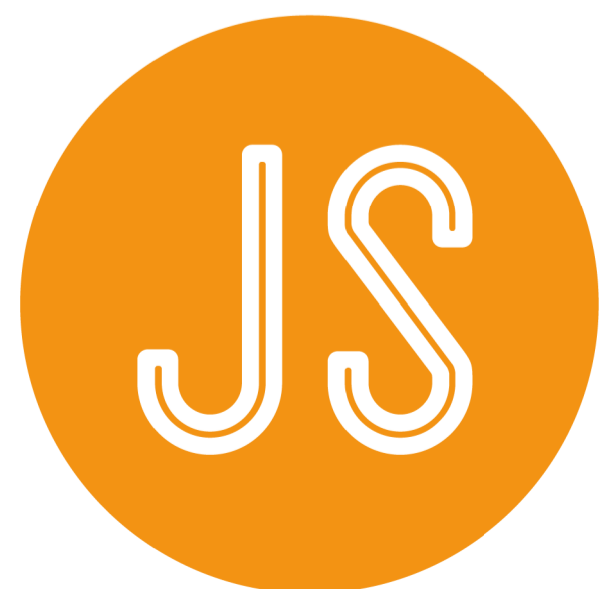


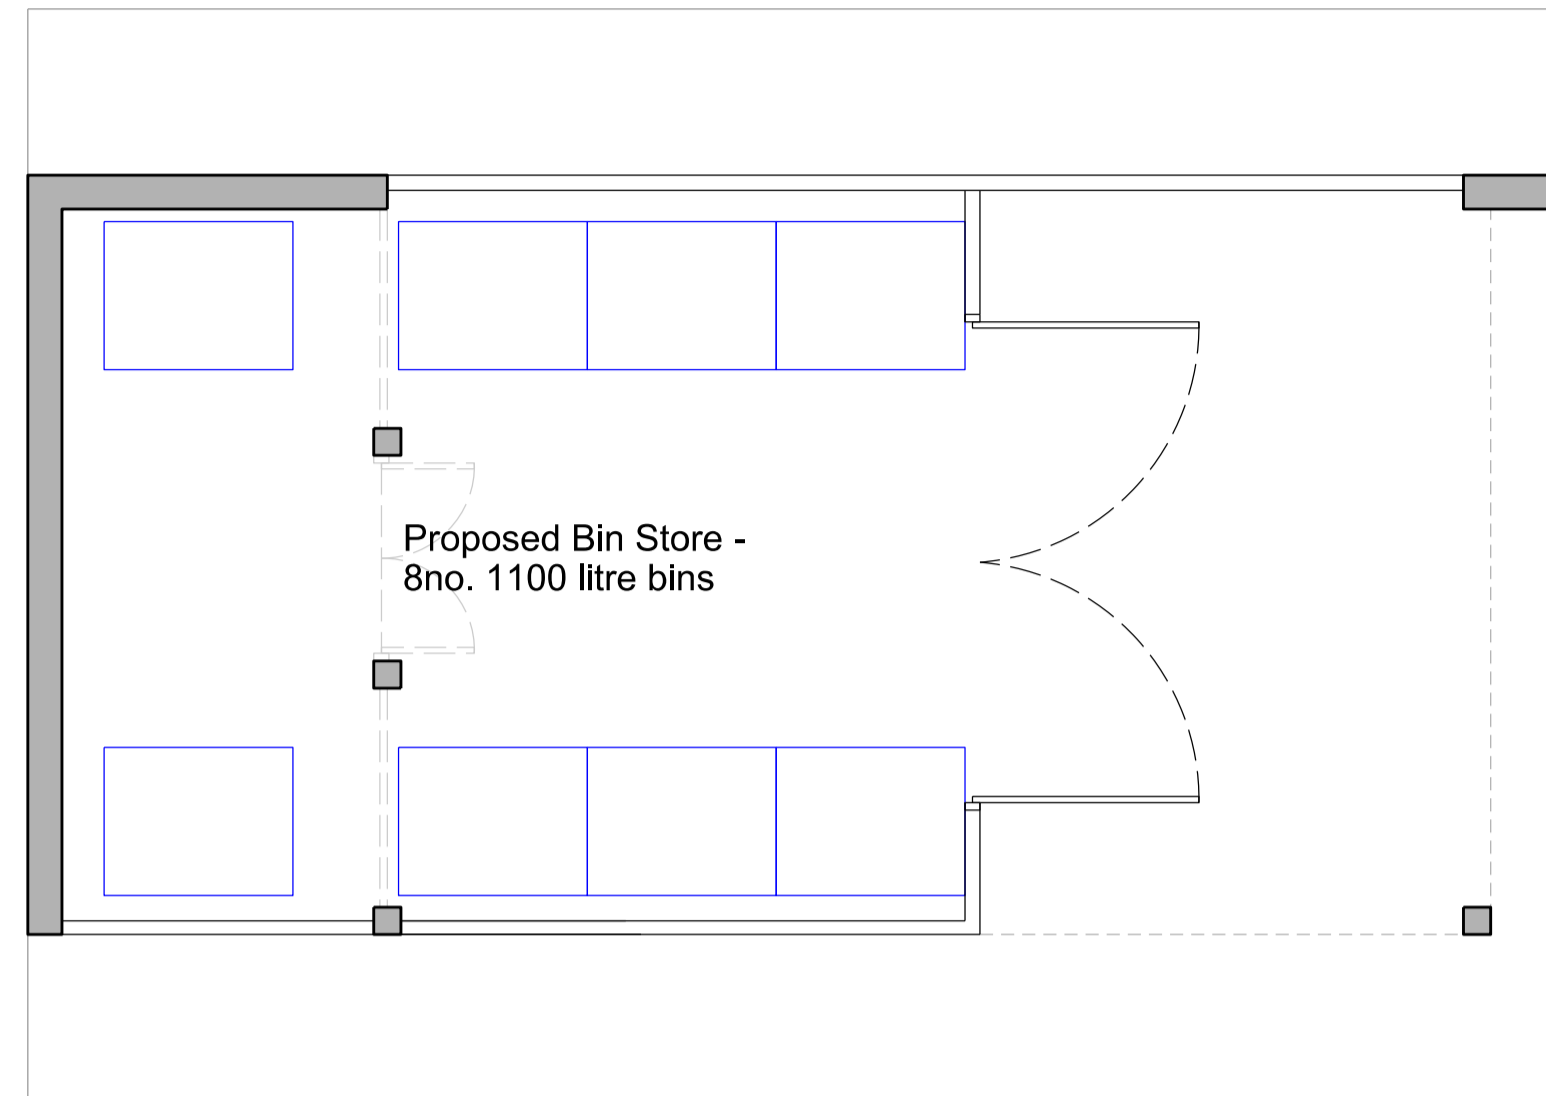


**Proposed Ground Floor Plan**

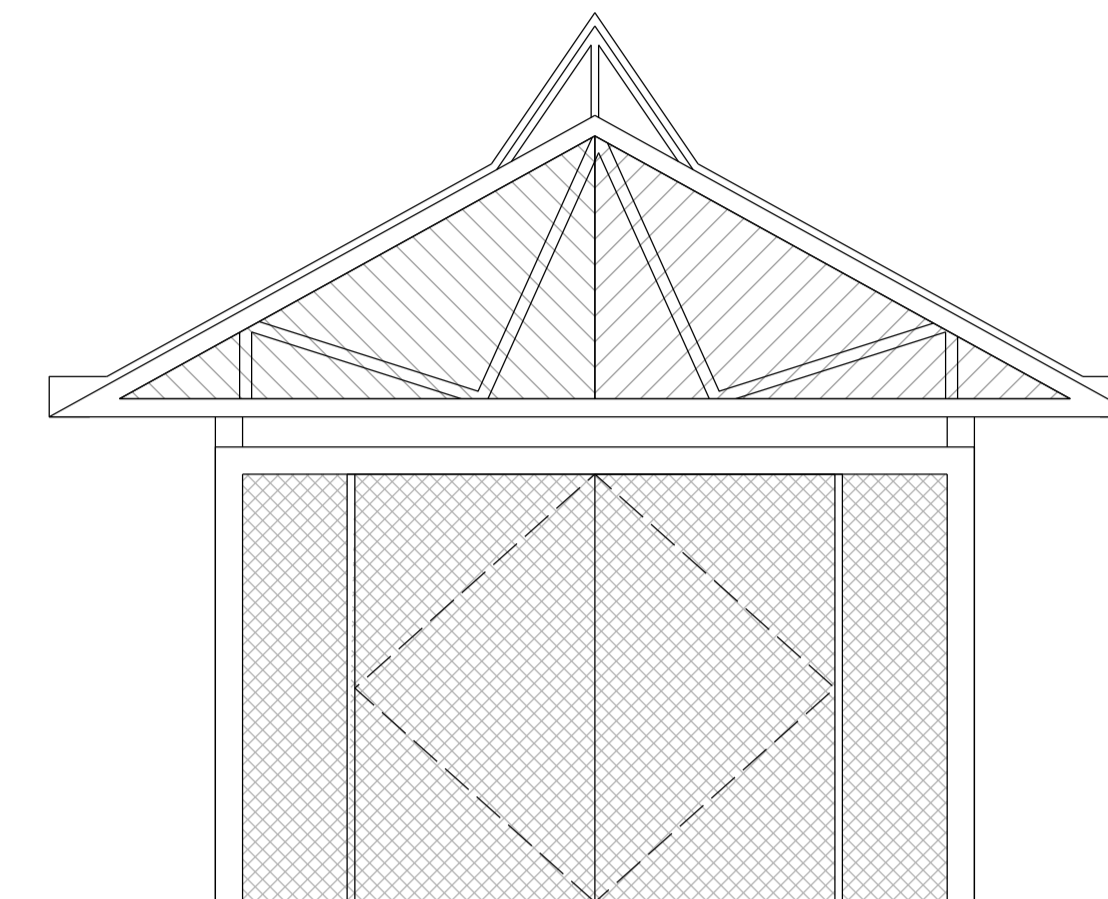


**Proposed Side Elevation**

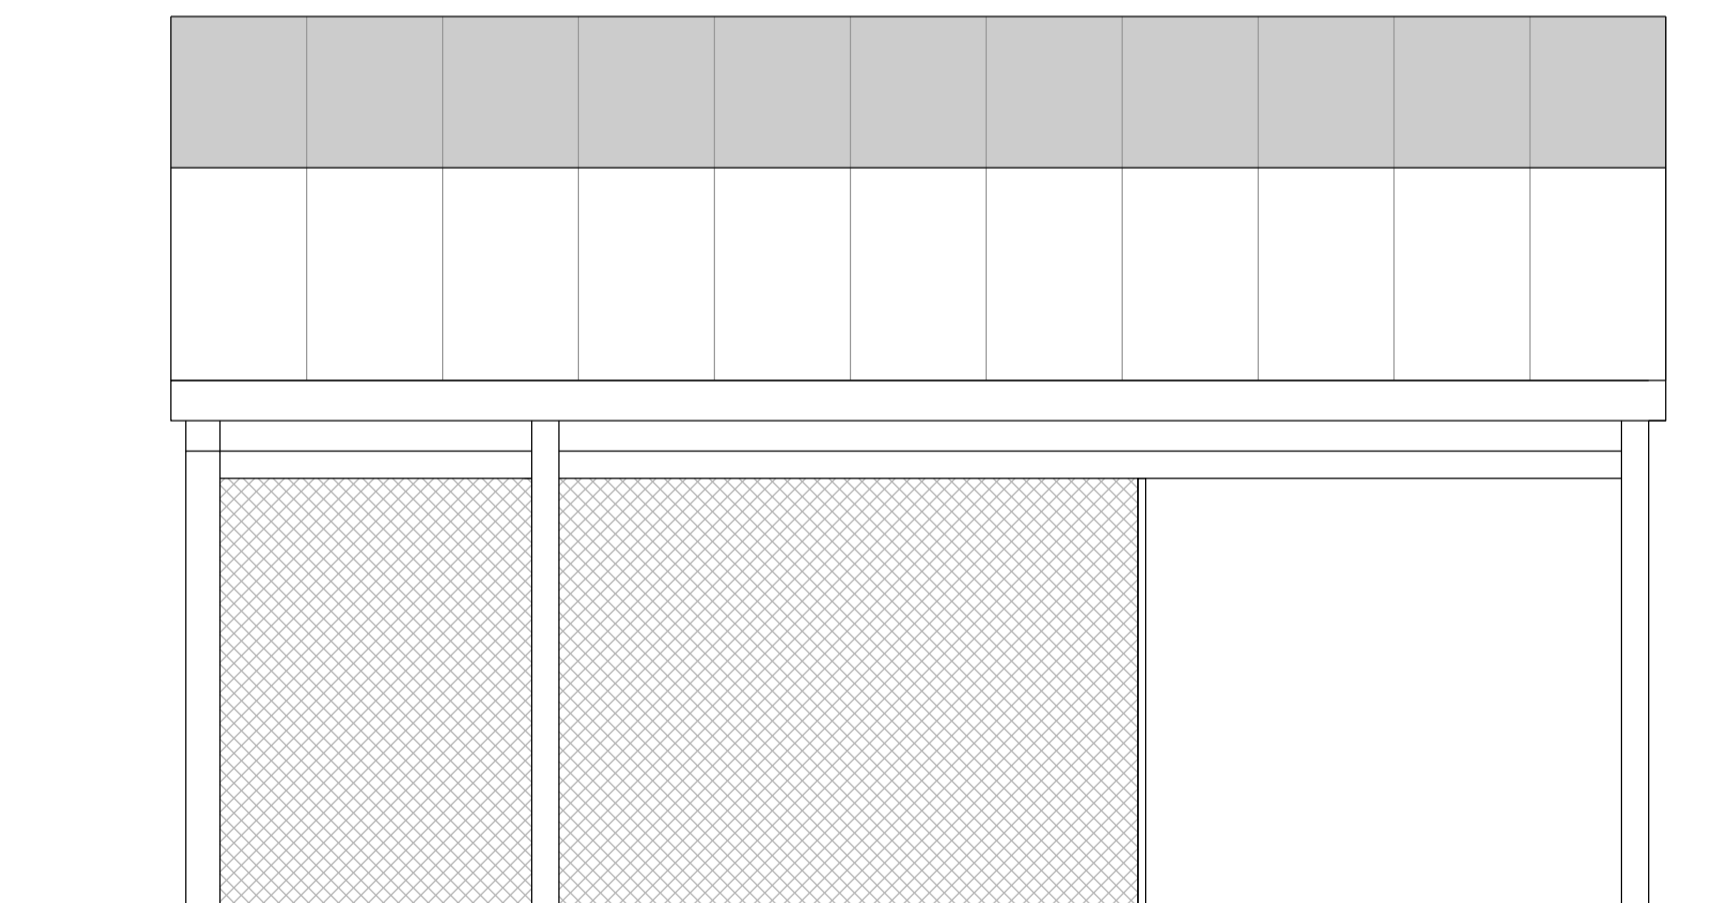

**Proposed Front Elevation**

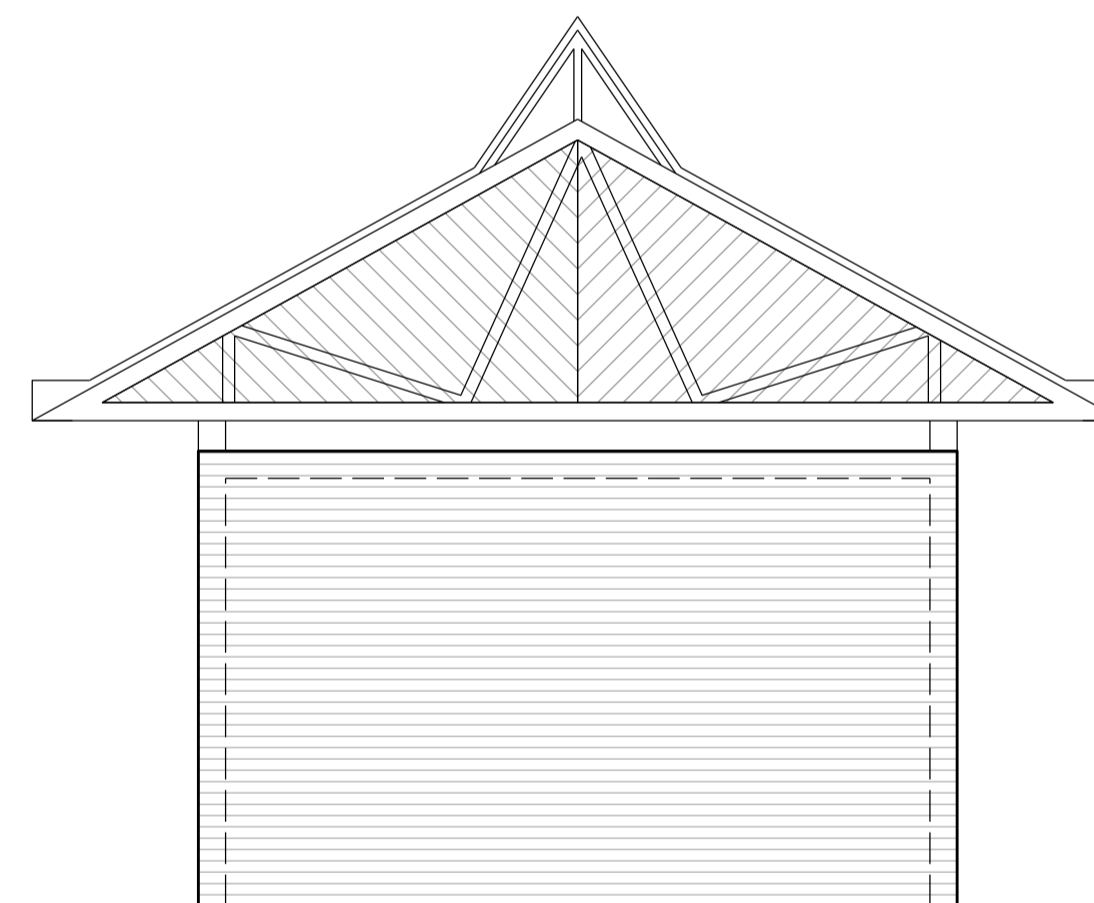

**Proposed Side Elevation**

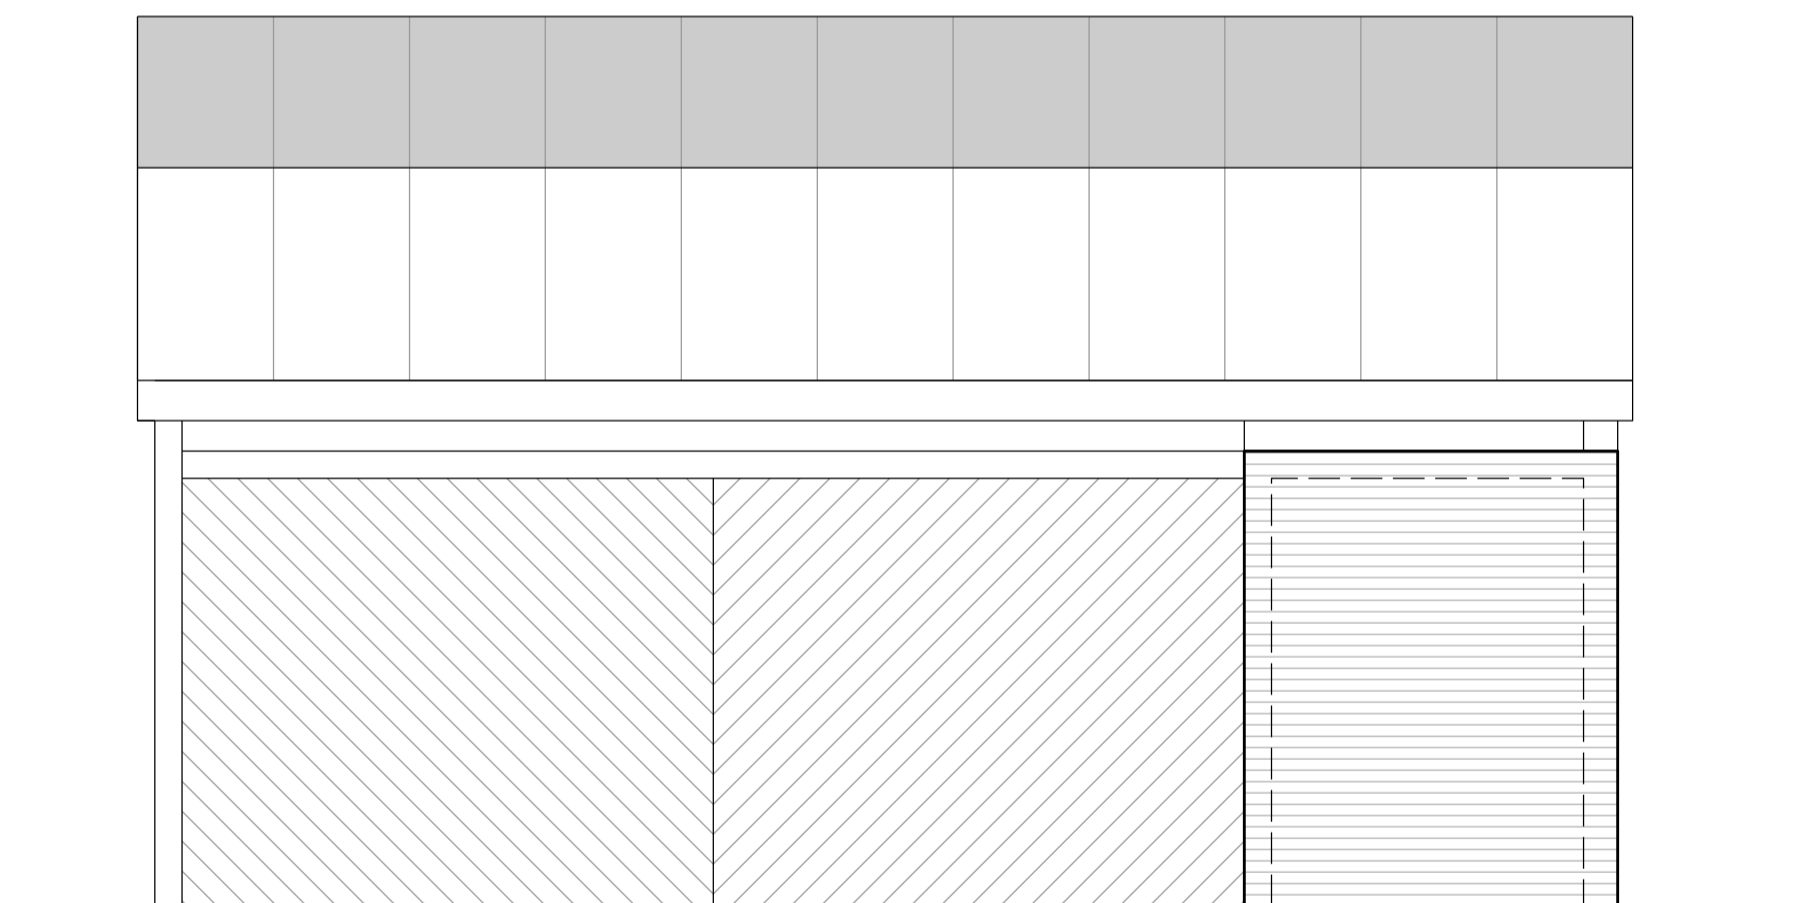

**Proposed Rear Elevation**

