




Native daffodils (*Narcissus Pseudonarcissus*) - at approx 30bulbs/m²

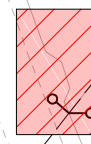


Emorsgate EM5 - Meadow mixture for loaming soils @4g/m² plus EC1 Standard cornfield mixture @2g/m²



No sowing or planting until GCC has marked the position on site (min 1 week notice)

No bulbs to be planted within 1 metre of paths

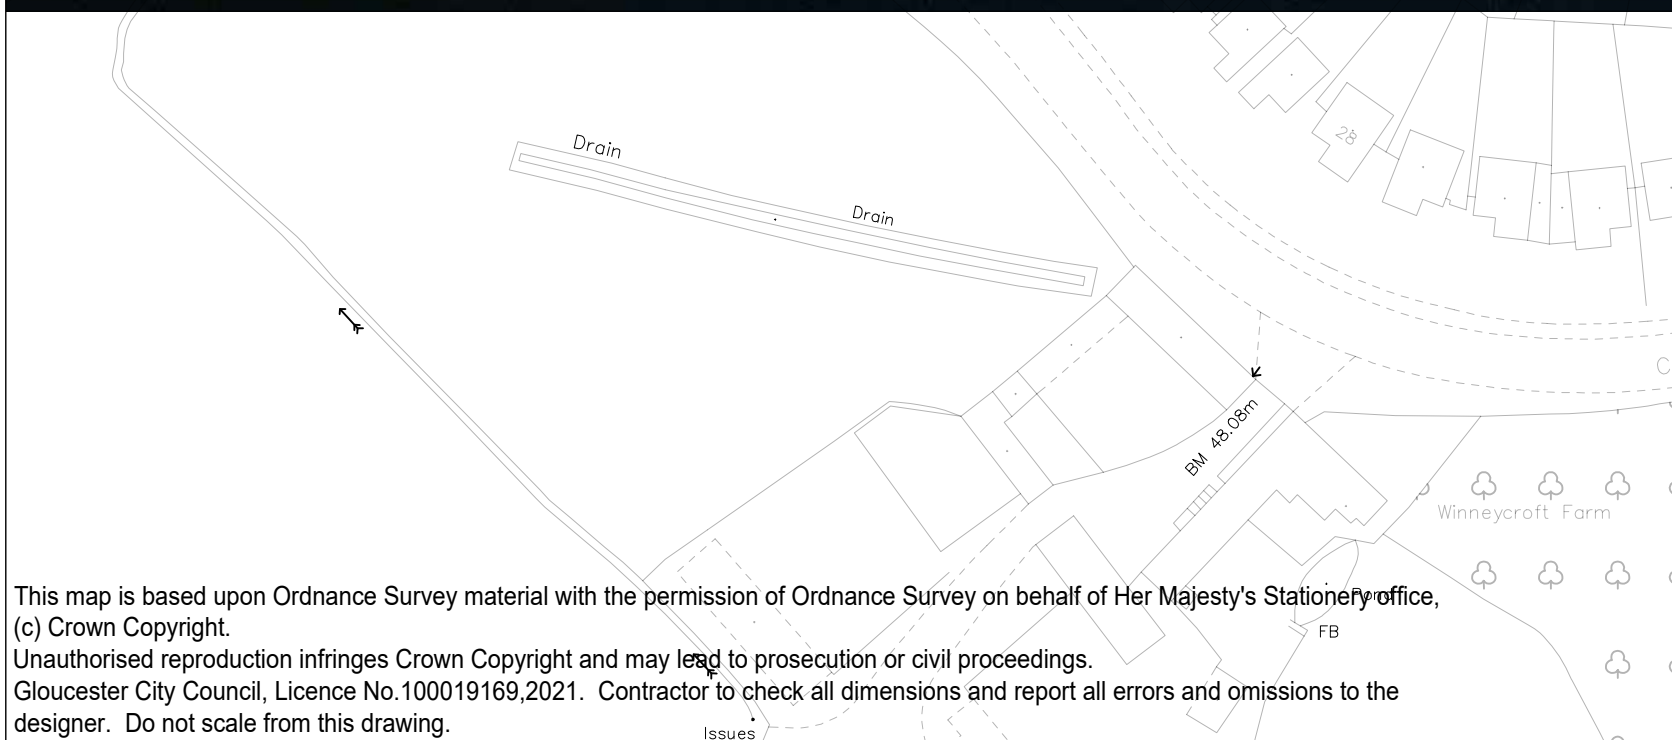

Rev A wildflower amended adjacent JL NC Sept 21 to chamber and pathway added



Project: MEADOWS AND PLANTING 2021 GLOUCESTER

Drawing: Haycroft Drive

Drawn by: JL	Date: August 21
Checked by: NC	Date: August 21
Approved by:	Date:
Drawing No. ERDFS00_Haycroft_Proposed Planting_014	Revision A
Drawing Scale: 1:1000 @ A3	

This map is based upon Ordnance Survey material with the permission of Ordnance Survey on behalf of Her Majesty's Stationery office, (c) Crown Copyright. Unauthorised reproduction infringes Crown Copyright and may lead to prosecution or civil proceedings. Gloucester City Council, Licence No.100019169,2021. Contractor to check all dimensions and report all errors and omissions to the designer. Do not scale from this drawing.