


CD1.2

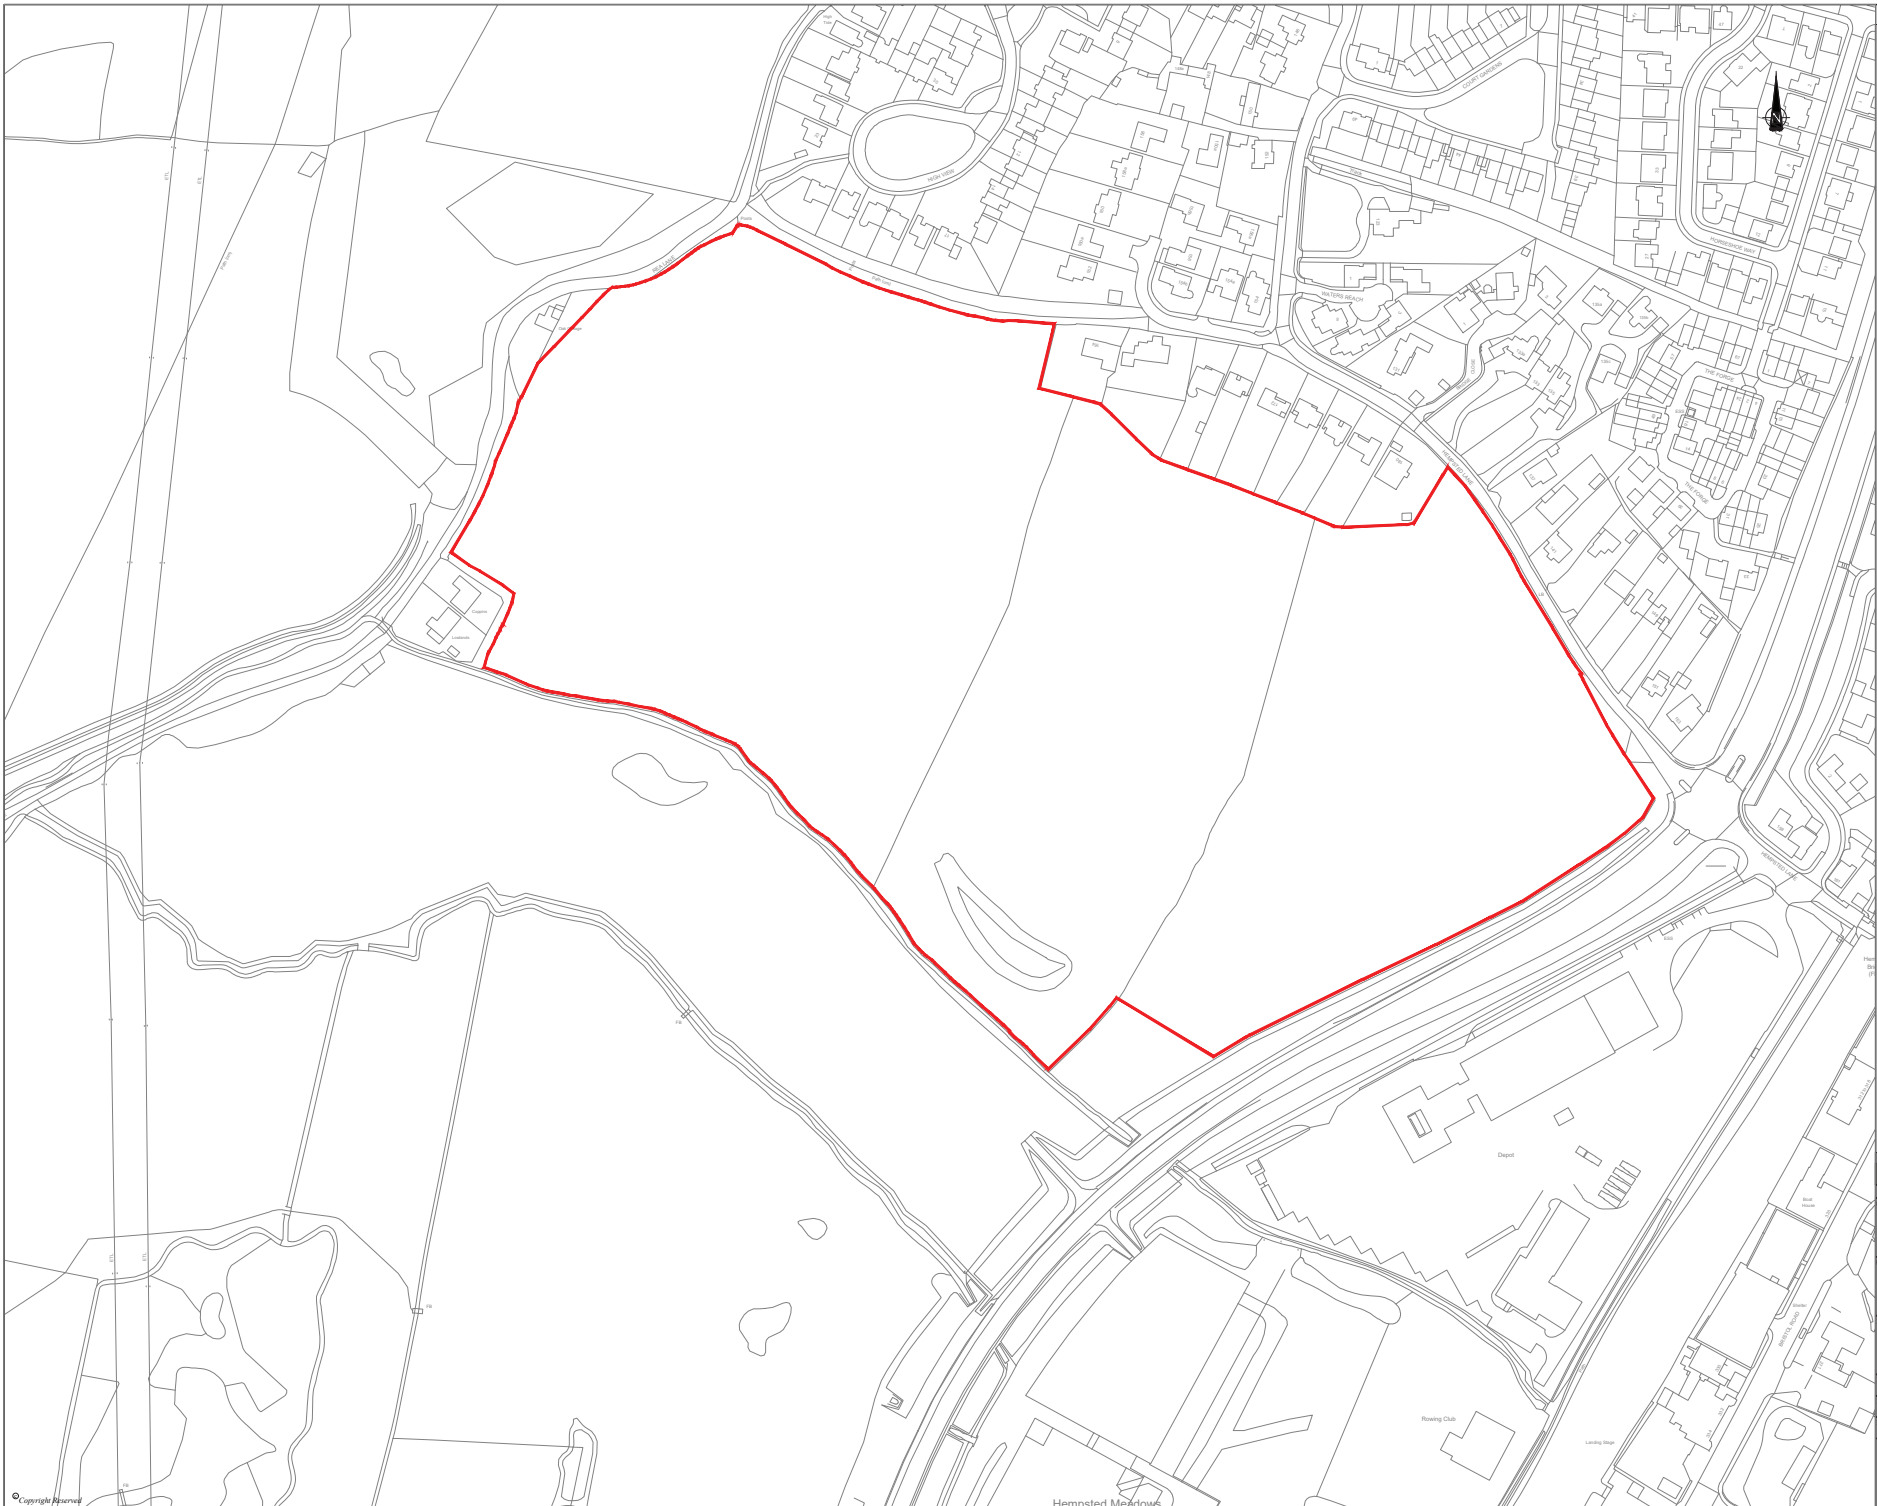

CLIENT	GLADMAN DEVELOPMENTS		
PROJECT	HEMPSTED LANE, GLOUCESTER		
DRAWING TITLE	LOCATION PLAN		
DWG No.	GM10710-020	REV	-
DWG SIZE	A1	SCALE	1:1250
DRAWN BY	YJK	CHECKED BY	KMS
		APPROVED BY	KMS

