



This drawing is copyright and should not be reproduced without permission. Do not scale from drawing for construction. If in doubt contact main contractor before proceeding. The contractor is responsible for checking all information before any orders are placed or construction commences. All drawings to be read in conjunction with Structural Engineers' report, which takes precedence over all other specifications. Main contractor responsible for site safety.

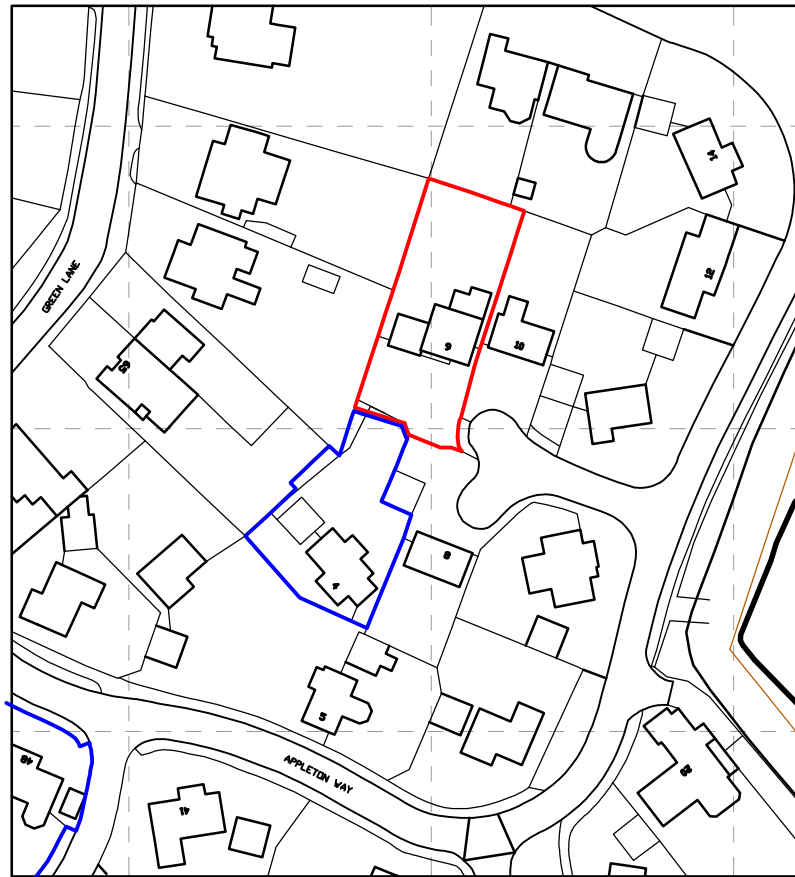


Drainance Survey (c) Crown Copyright 2021. All rights reserved. Licence number 100022432



**SITE LOCATION PLAN**  
Scale 1:1250 @ A3

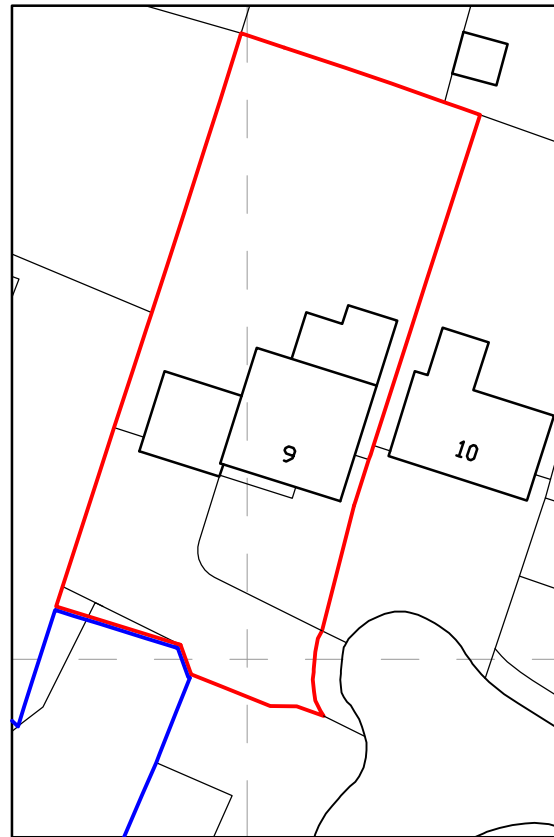

**EXISTING BLOCK PLAN**  
Scale 1:500 @ A3

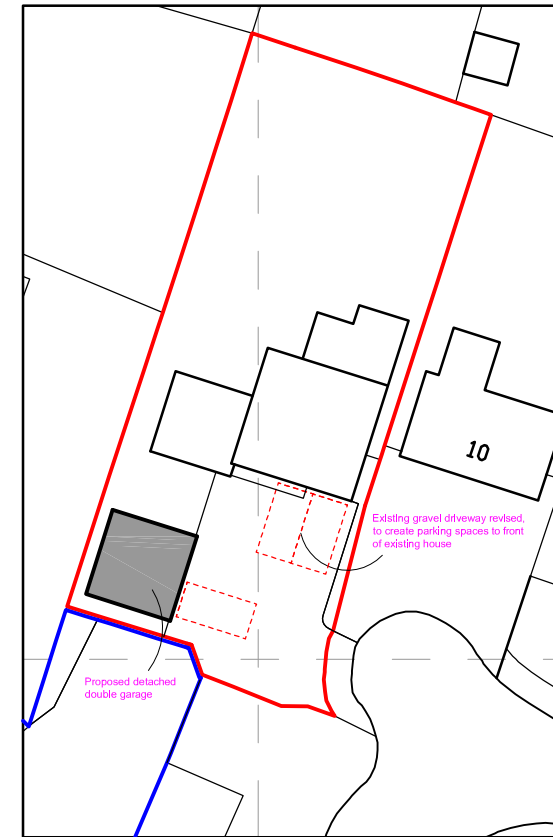

**PROPOSED BLOCK PLAN**  
Scale 1:500 @ A3

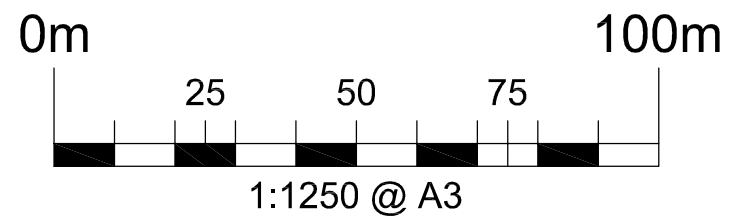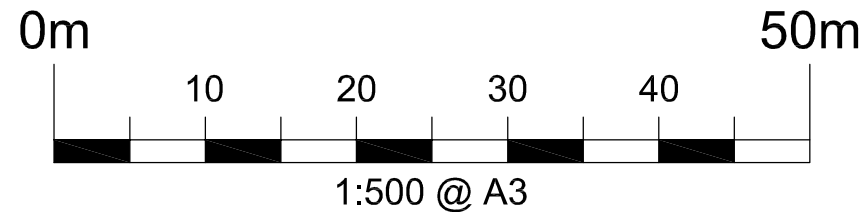

Rev.	Date	Revisions

**PSK**  
architect  
*Your Home Extension Specialists*  
PSK Cheltenham Ltd,  
41 Bath Road,  
Cheltenham,  
GL53 7HQ.


TITLE  
Mr. & Mrs. S. Watkin,  
9 Appleton Way,  
Hucclecote,  
Gloucester,  
GL3 3RP.

DESCRIPTION  
Construction of detached garage  
Site Location Plan  
Existing & Proposed Block Plans


DATE Jan. 2023	SCALE As noted @ A3
DRAWN MCH	CHECKED ---

**A188P/162 - 201**


This drawing is copyright and should not be reproduced without permission. Do not scale from drawing for construction. If in doubt contact main contractor before proceeding. The contractor is responsible for checking all information before any orders are placed or construction commences. All drawings to be read in conjunction with Structural Engineers' report, which takes precedence over all other specifications. Main contractor responsible for site safety.

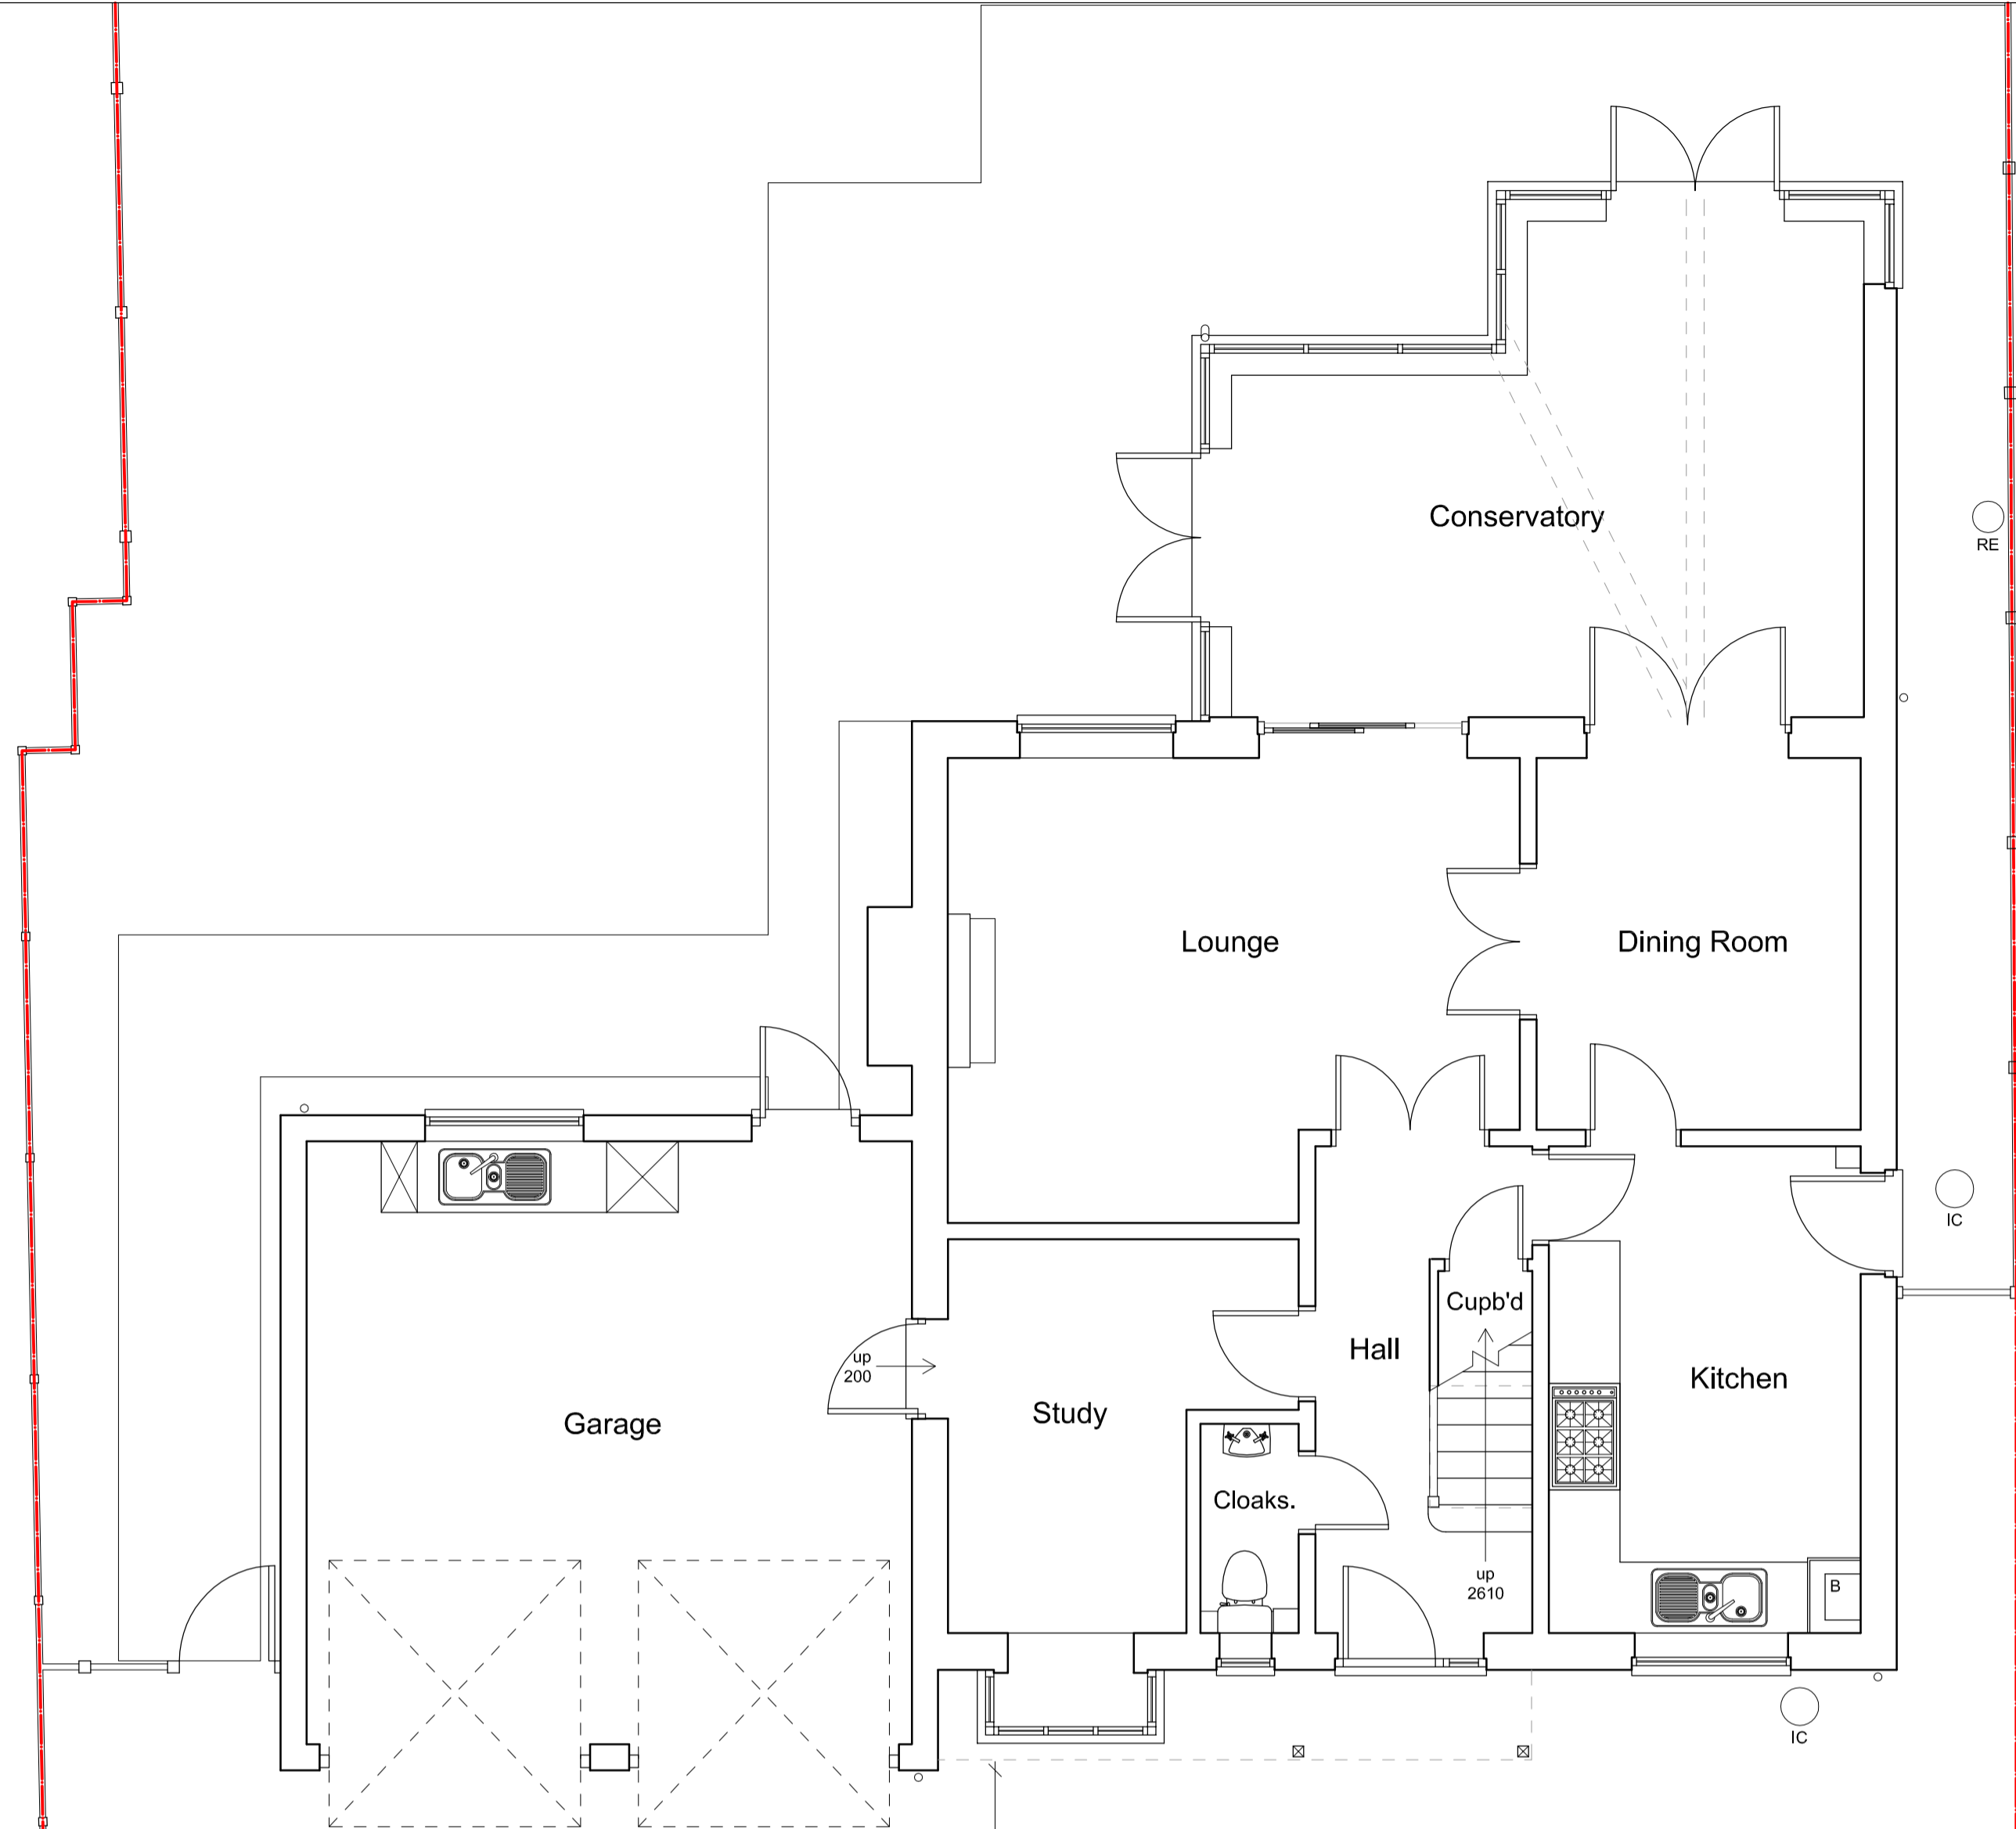



GROUND FLOOR LAYOUT  
Scale 1:50 @ A1

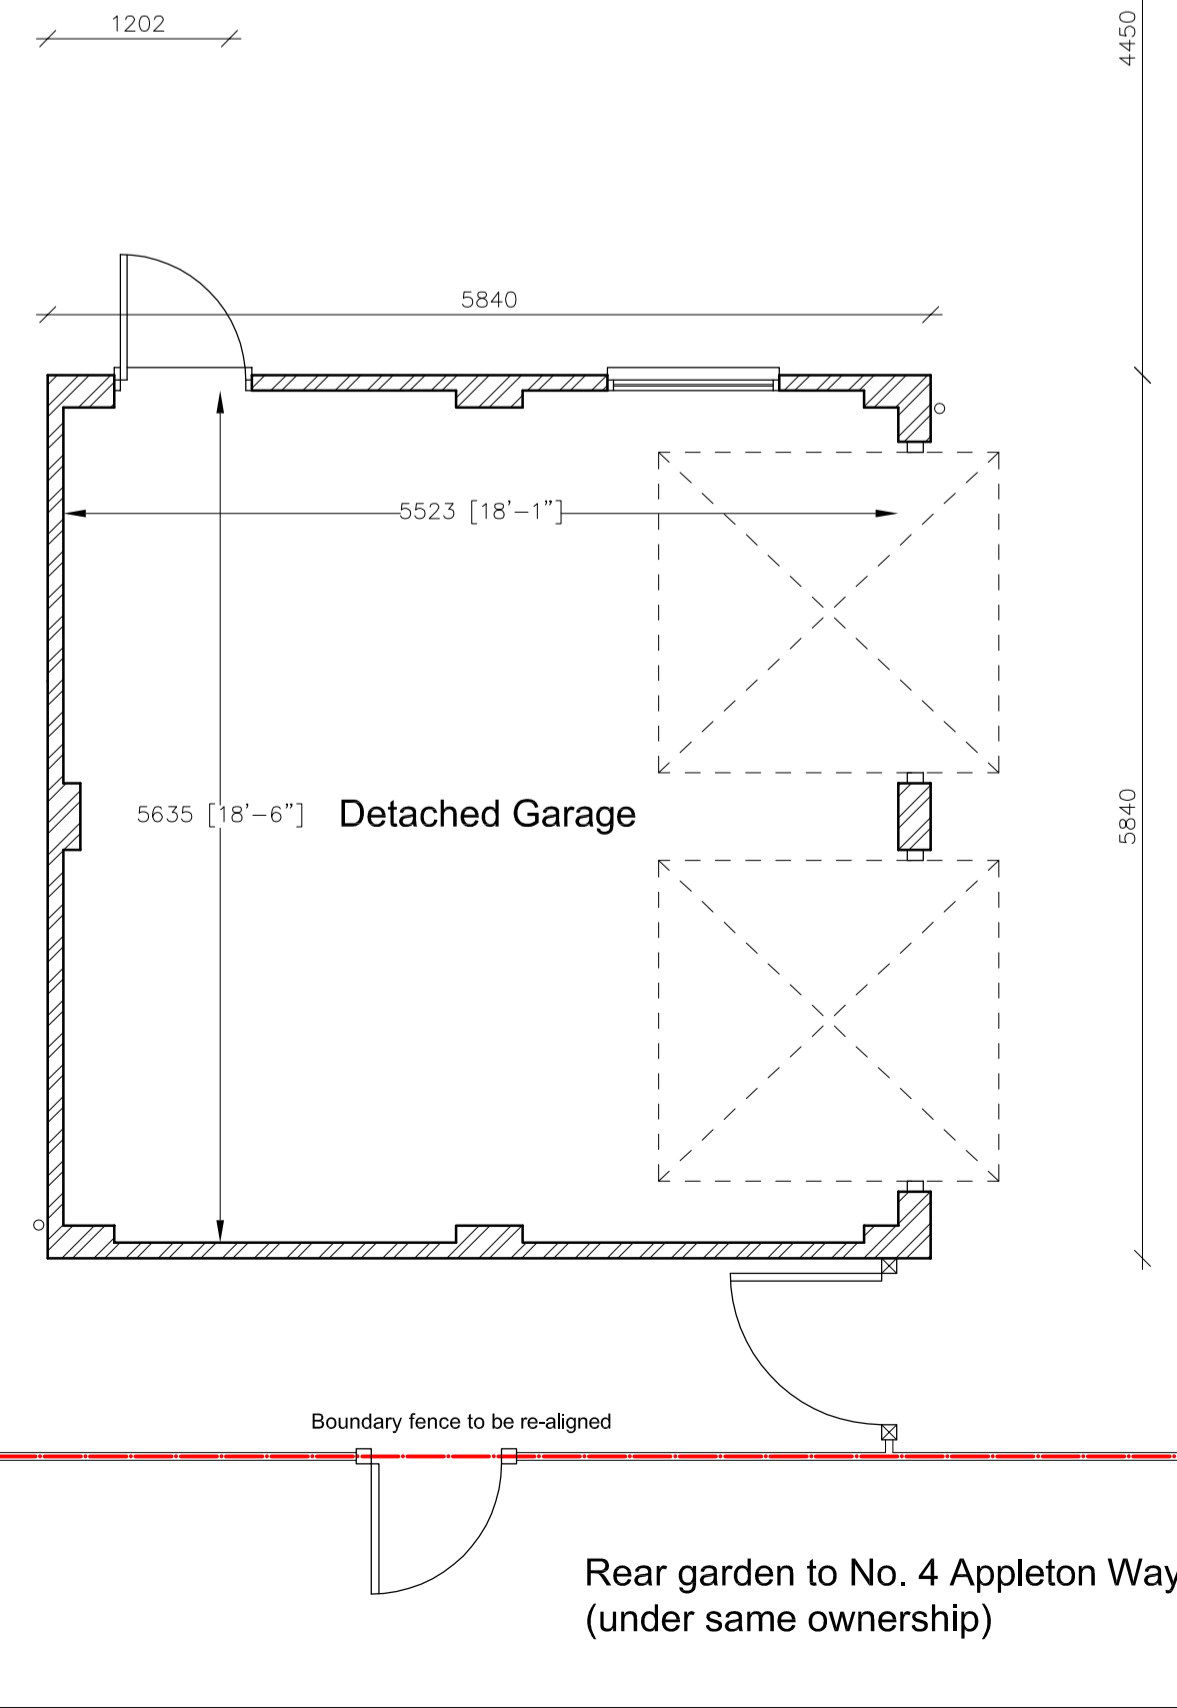

Boundary fence to be re-aligned  
Rear garden to No. 4 Appleton Way (under same ownership)

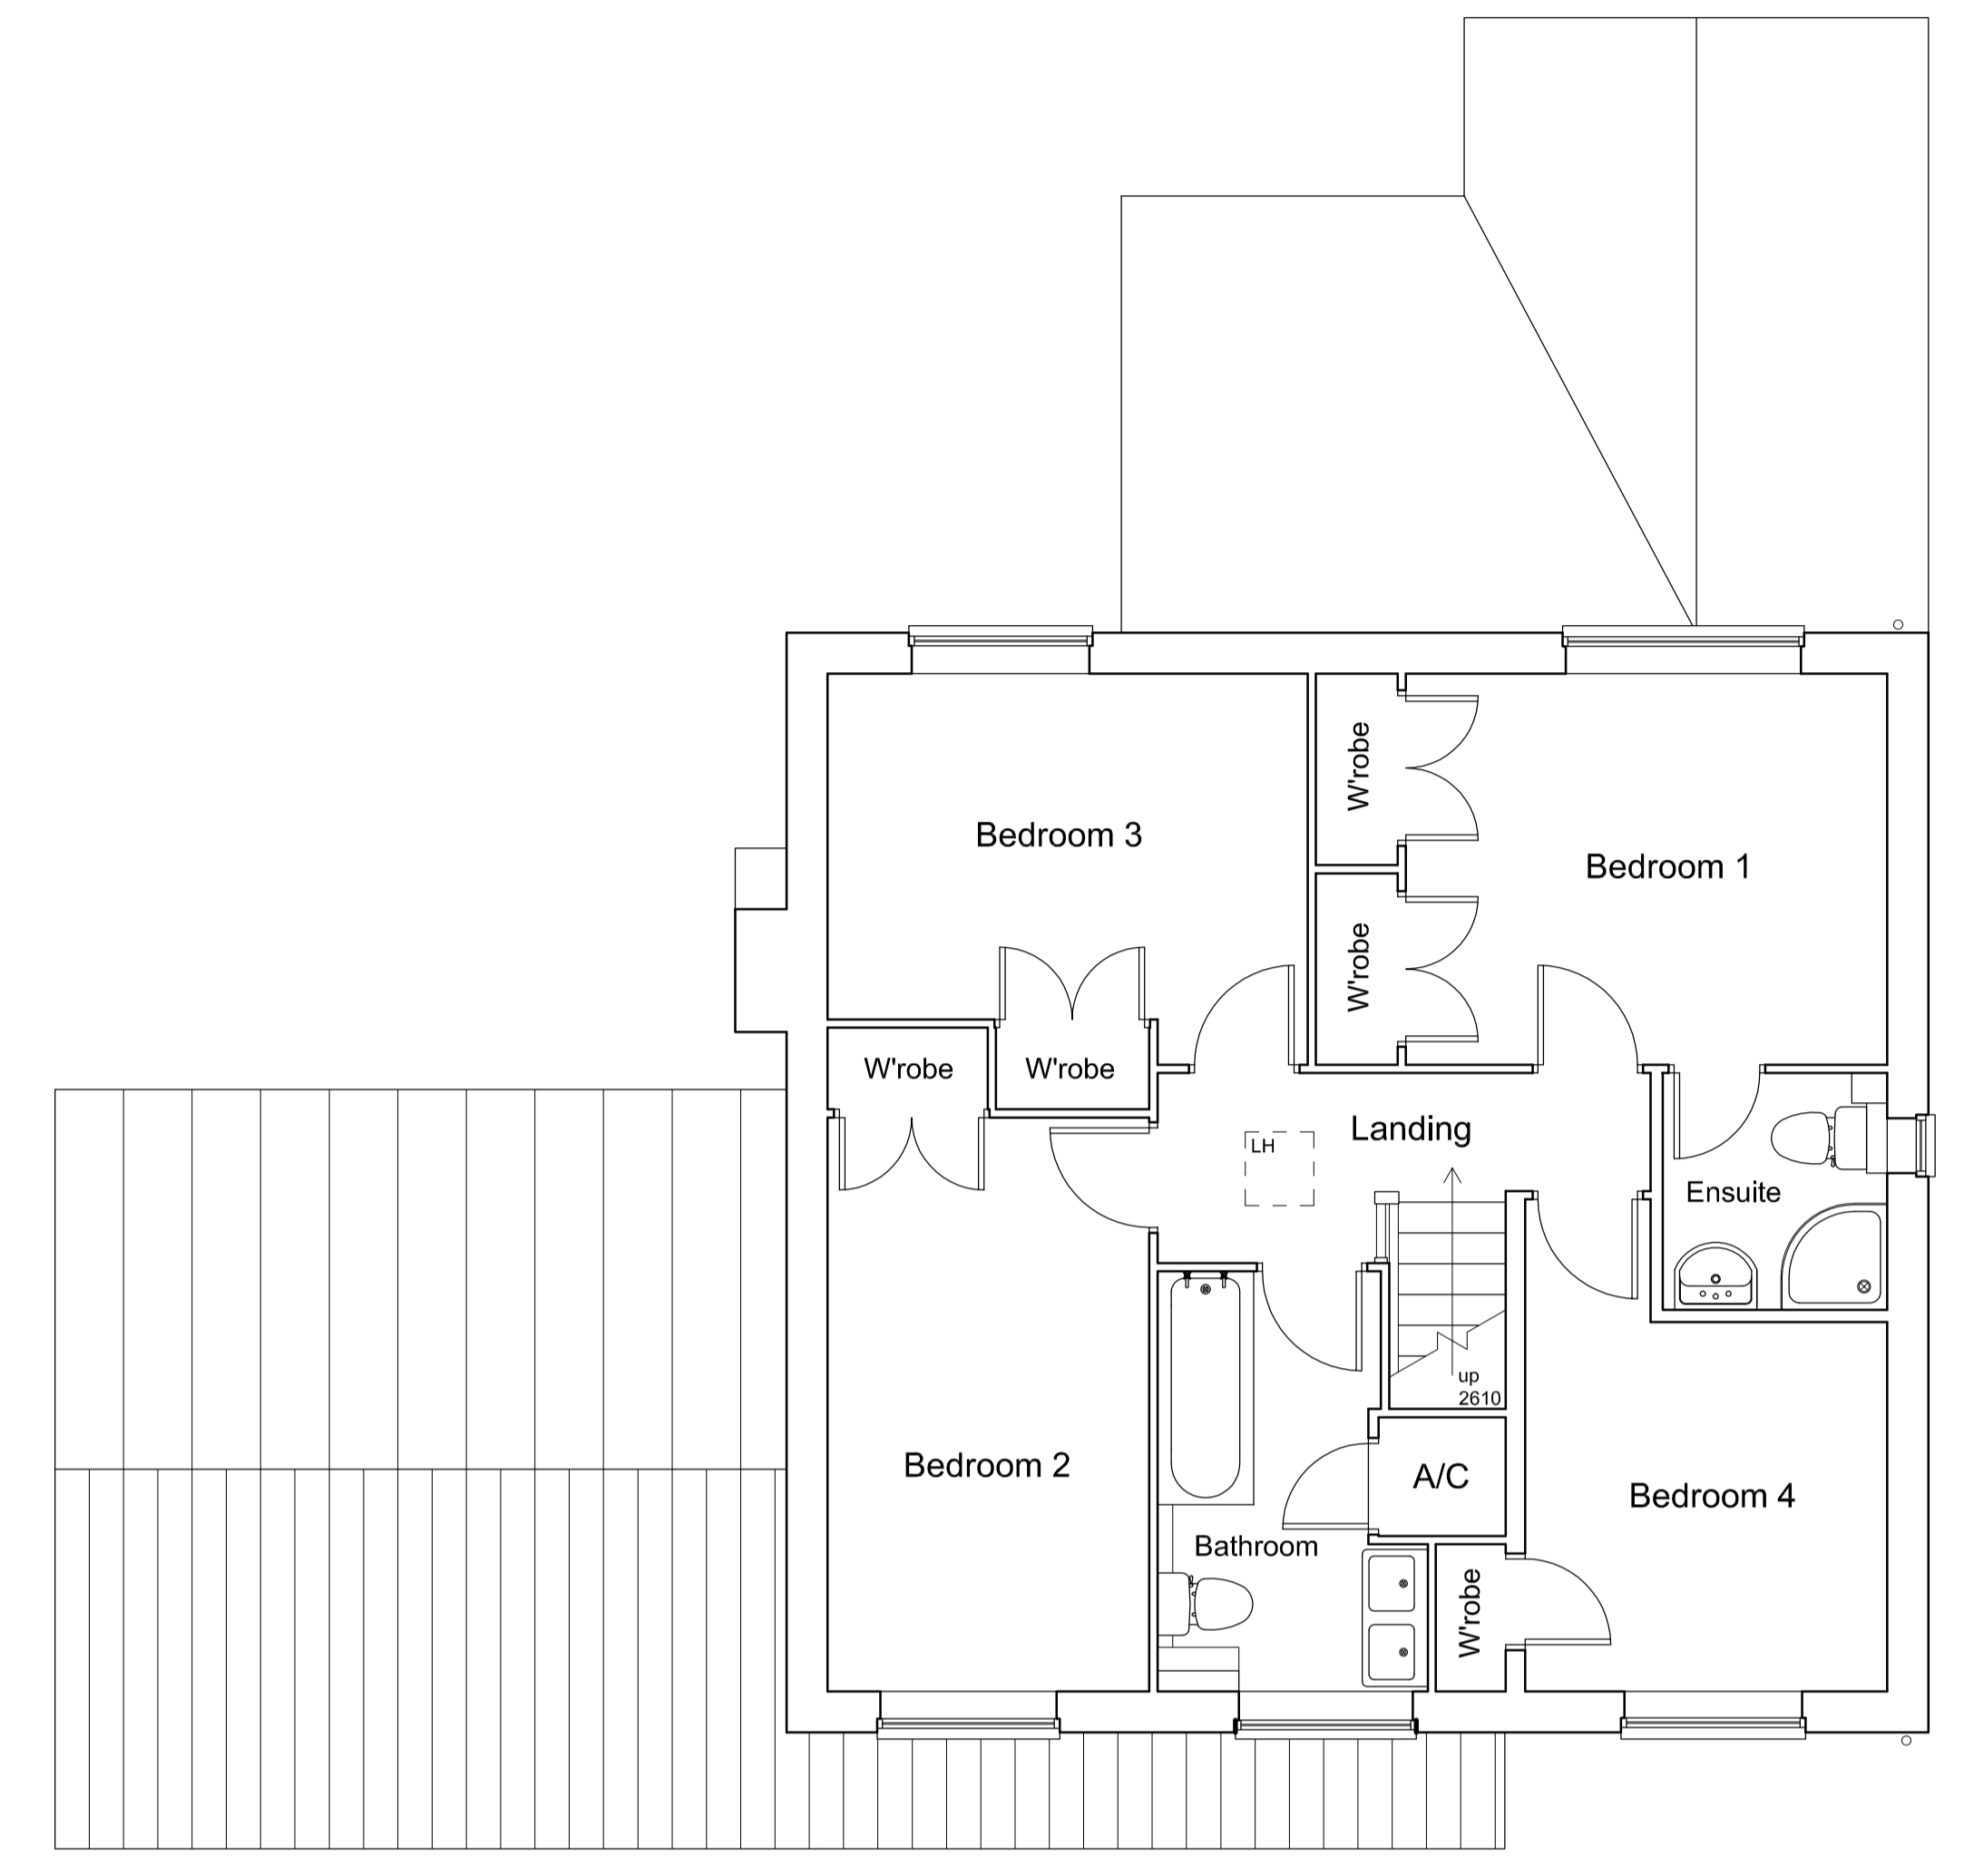

FIRST FLOOR LAYOUT  
Scale 1:50 @ A1

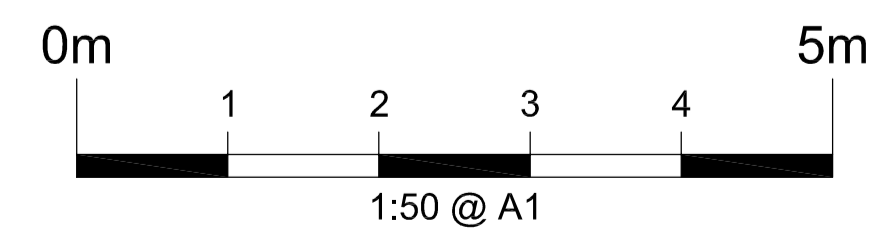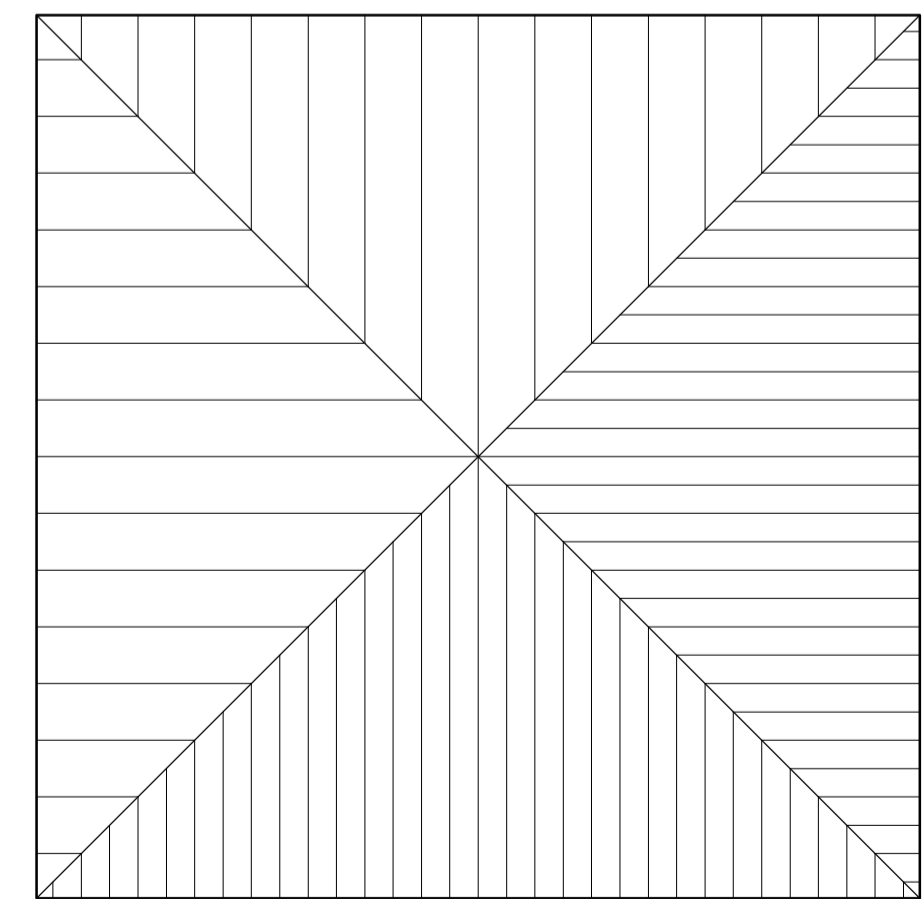

Rev.	Date	Revisions

**PSK**  
architect  
*Your Home Extension Specialists*  
PSK Cheltenham Ltd,  
41 Bath Road,  
Cheltenham,  
GL53 7HQ.

TITLE  
**Mr. & Mrs. S. Watkin,  
9 Appleton Way,  
Hucclecote,  
Gloucester,  
GL3 3RP.**

DESCRIPTION  
**Construction of  
detached garage**  
**Ground & First Floor  
Layouts As Proposed**




DATE Jan. 2023	SCALE 1:50 @ A1
DRAWN MCH	CHECKED ---

A188P/162 - 202

RIBA

PSK Cheltenham Ltd is a chartered practice registered with RIBA.

This drawing is copyright and should not be reproduced without permission. Do not scale from drawing for construction. If in doubt contact main contractor before proceeding. The contractor is responsible for checking all information before any orders are placed or construction commences. All drawings to be read in conjunction with Structural Engineers' report, which takes precedence over all other specifications. Main contractor responsible for site safety.

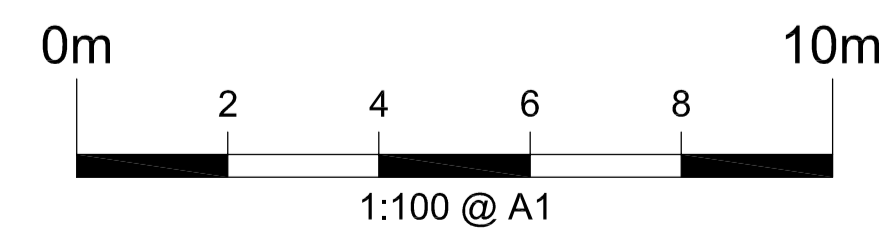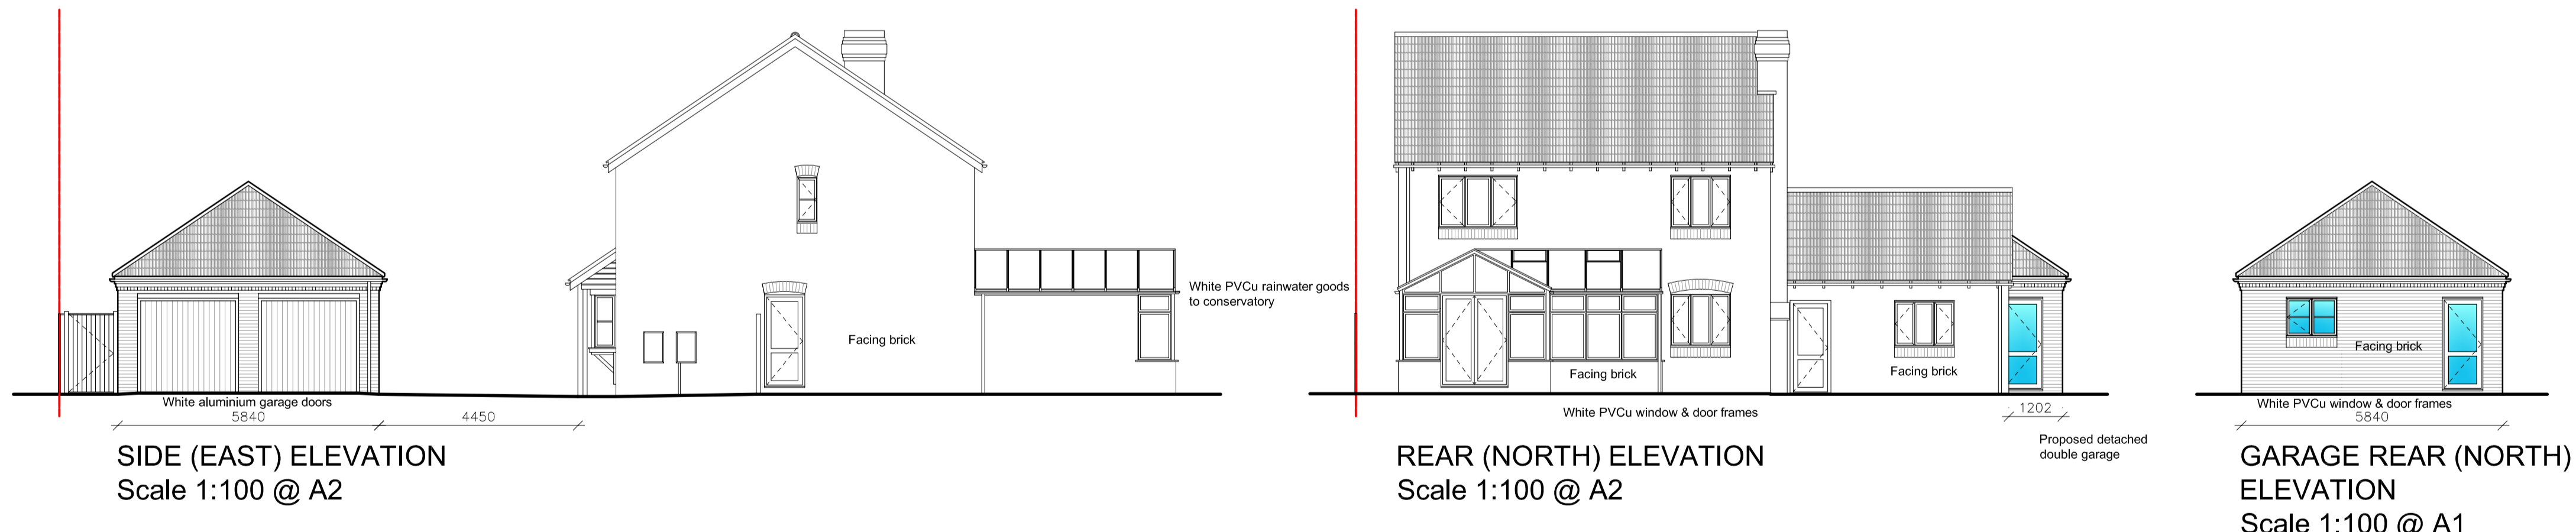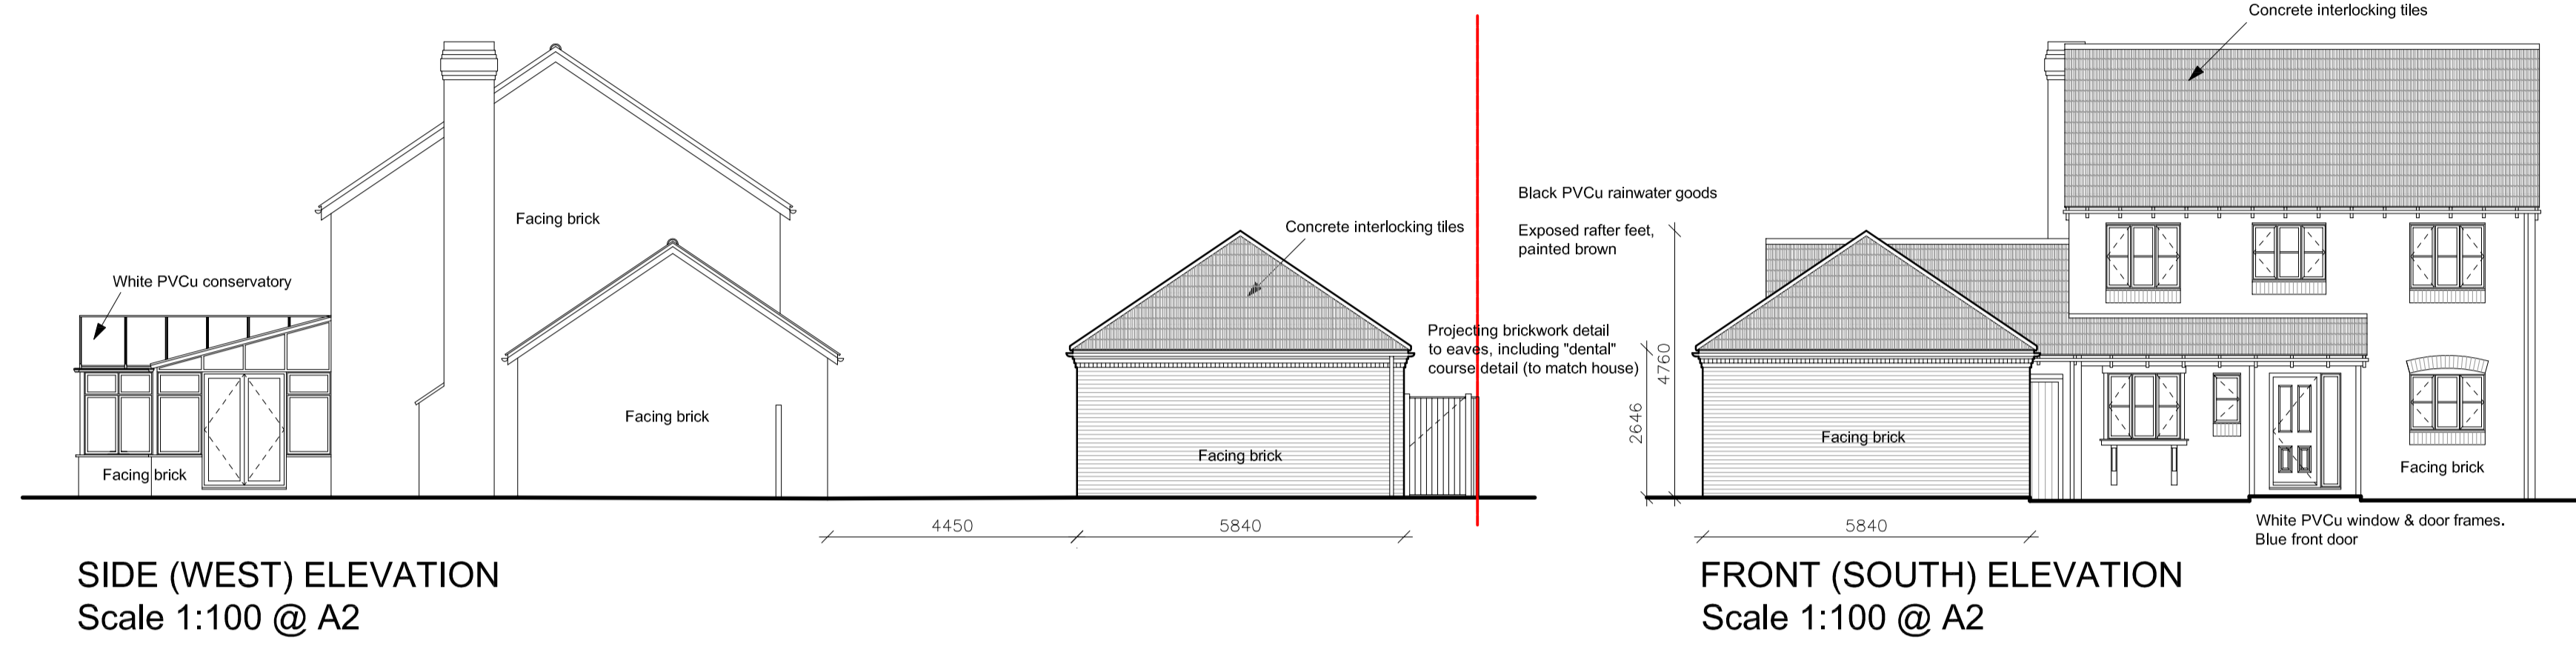

Rev.	Date	Revisions

**PSK architect**  
*Your Home Extension Specialists*  
 PSK Cheltenham Ltd,  
 41 Bath Road,  
 Cheltenham,  
 GL53 7HQ.

TITLE  
 Mr. & Mrs. S. Watkin,  
 9 Appleton Way,  
 Hucclecote,  
 Gloucester,  
 GL3 3RP.

DESCRIPTION  
 Construction of  
 detached garage  
 Elevations As Proposed

DATE Jan. 2023	SCALE 1:100 @ A1
DRAWN MCH	CHECKED ---

A188P/162 - 203