





Fence Line

Fence Line

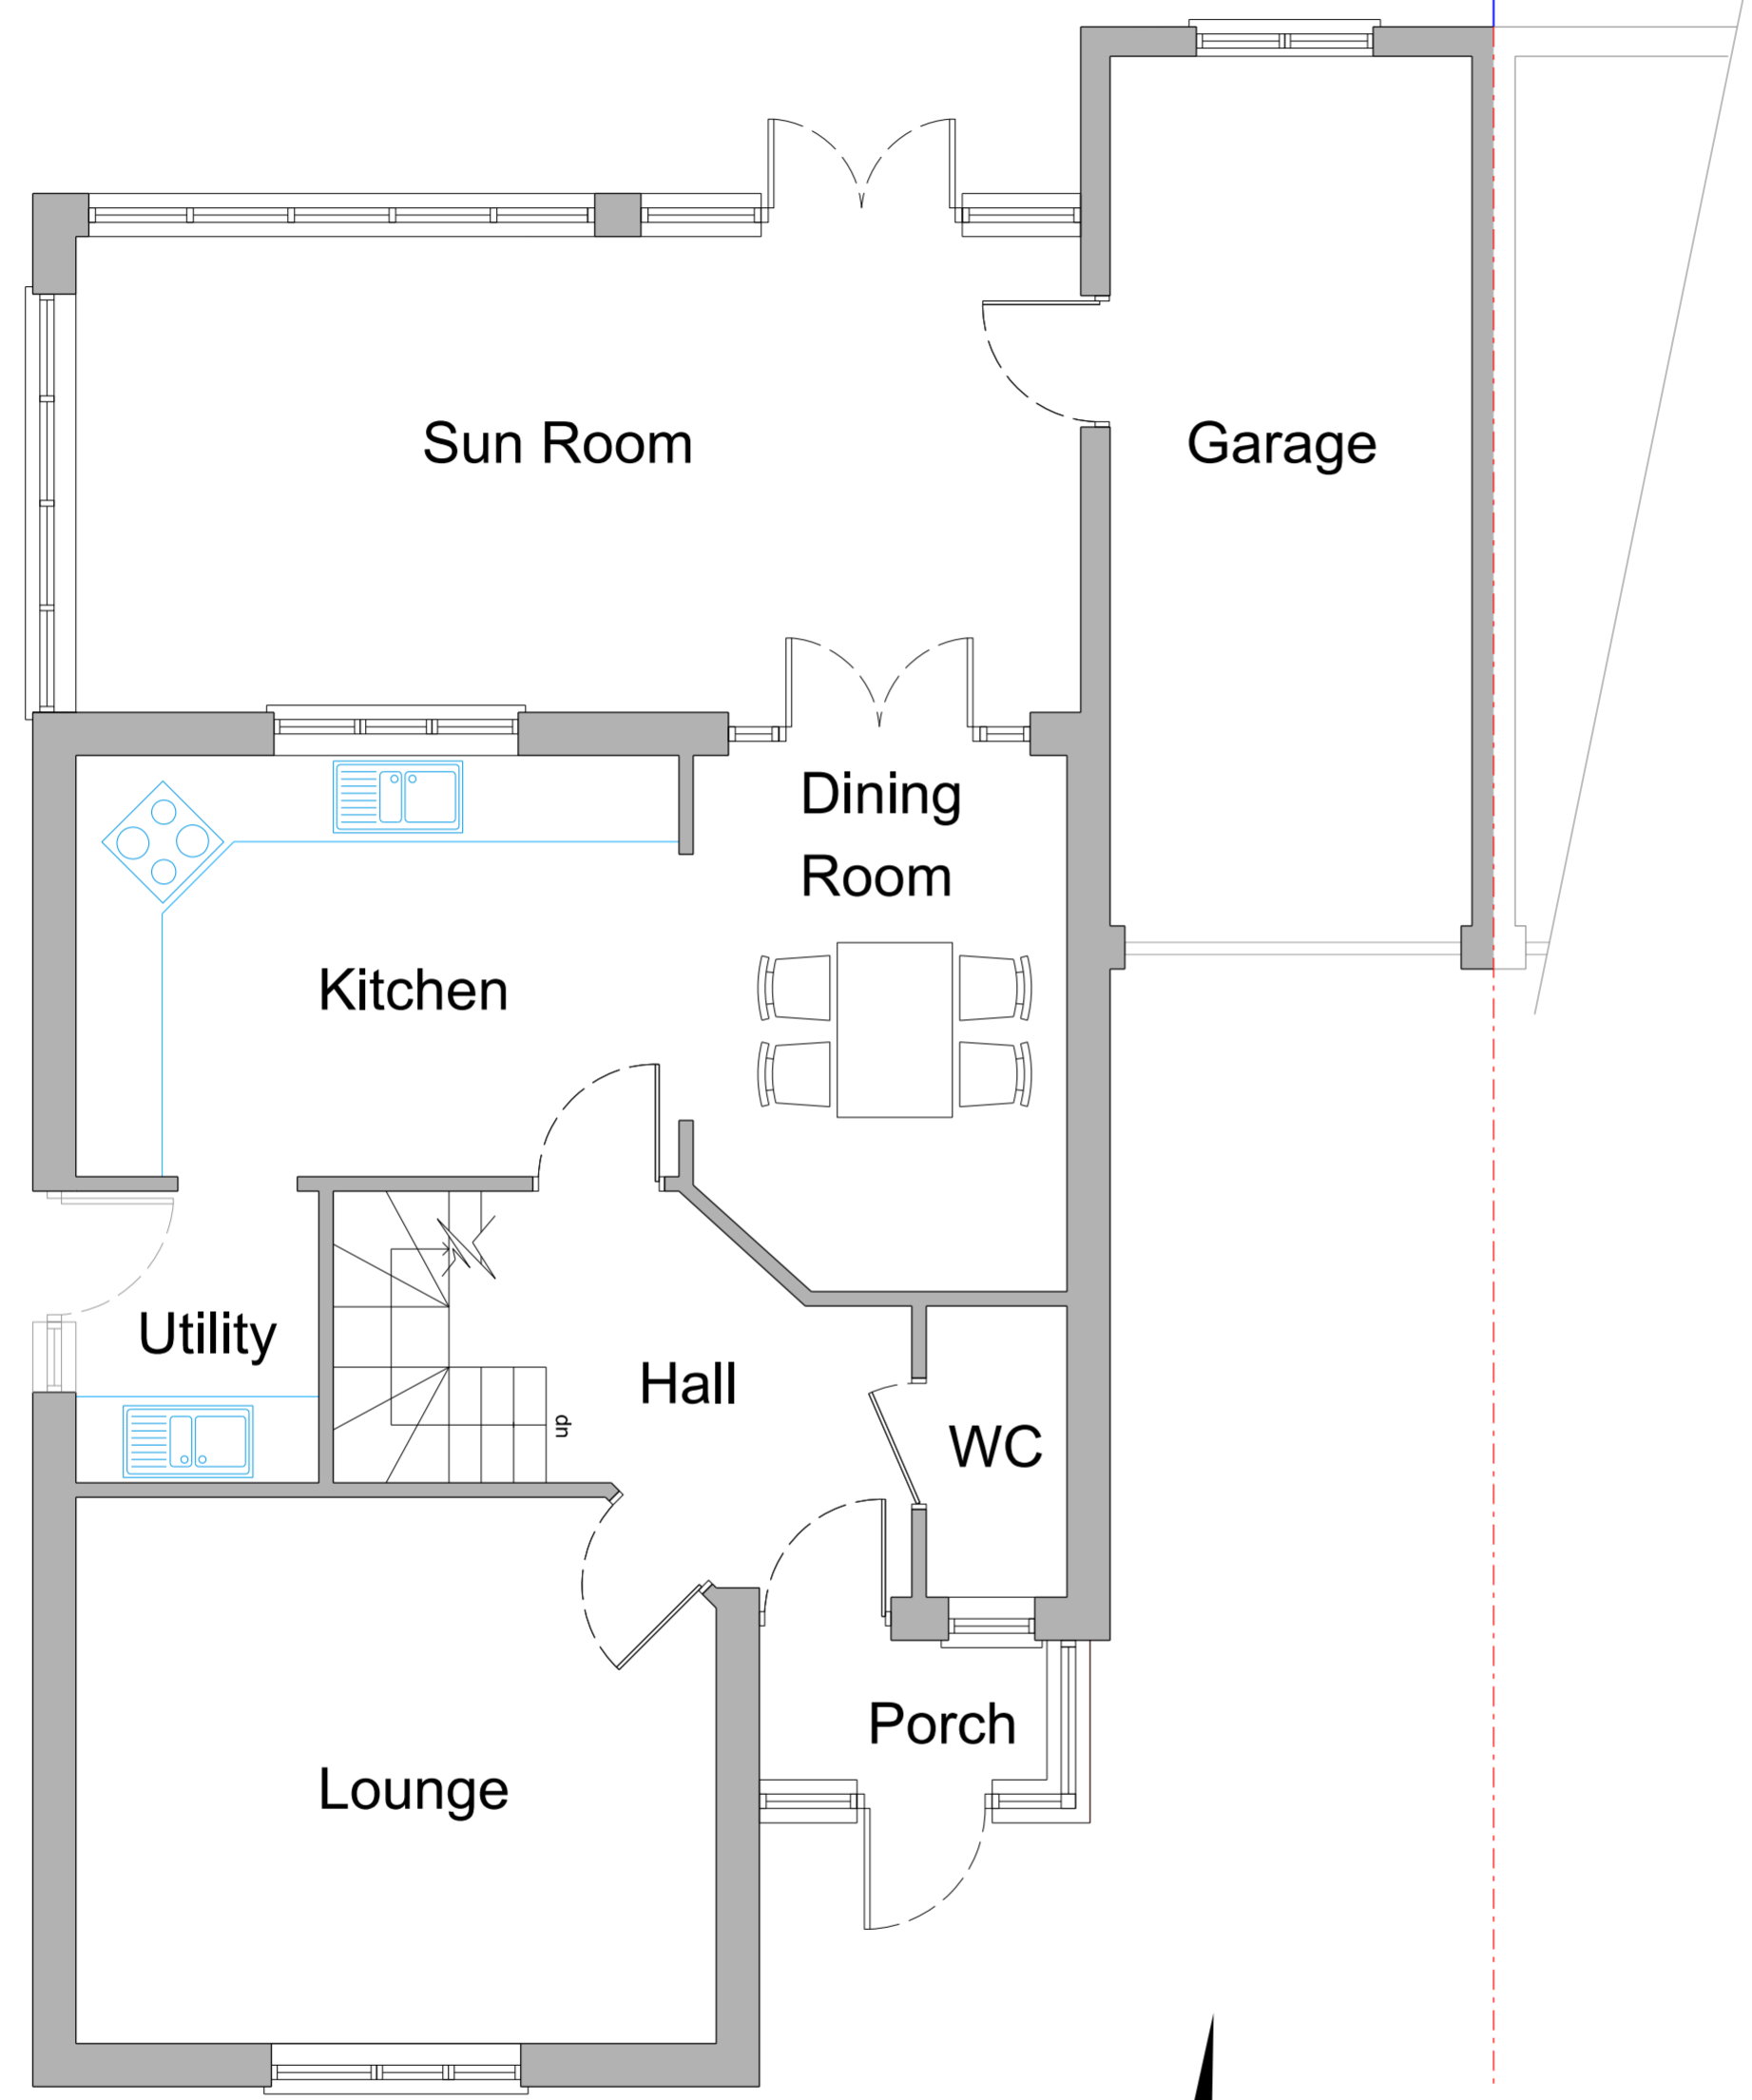

Fence Line

Fence Line

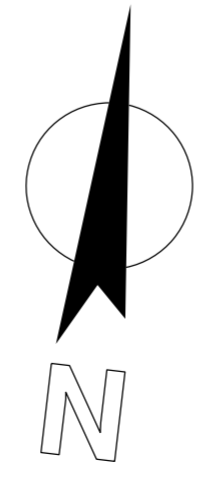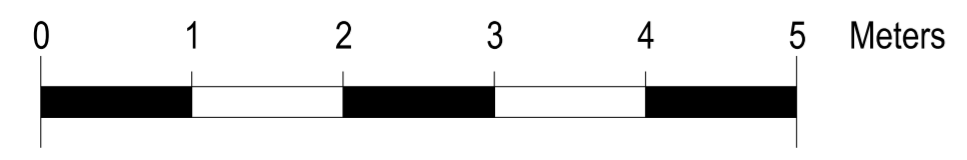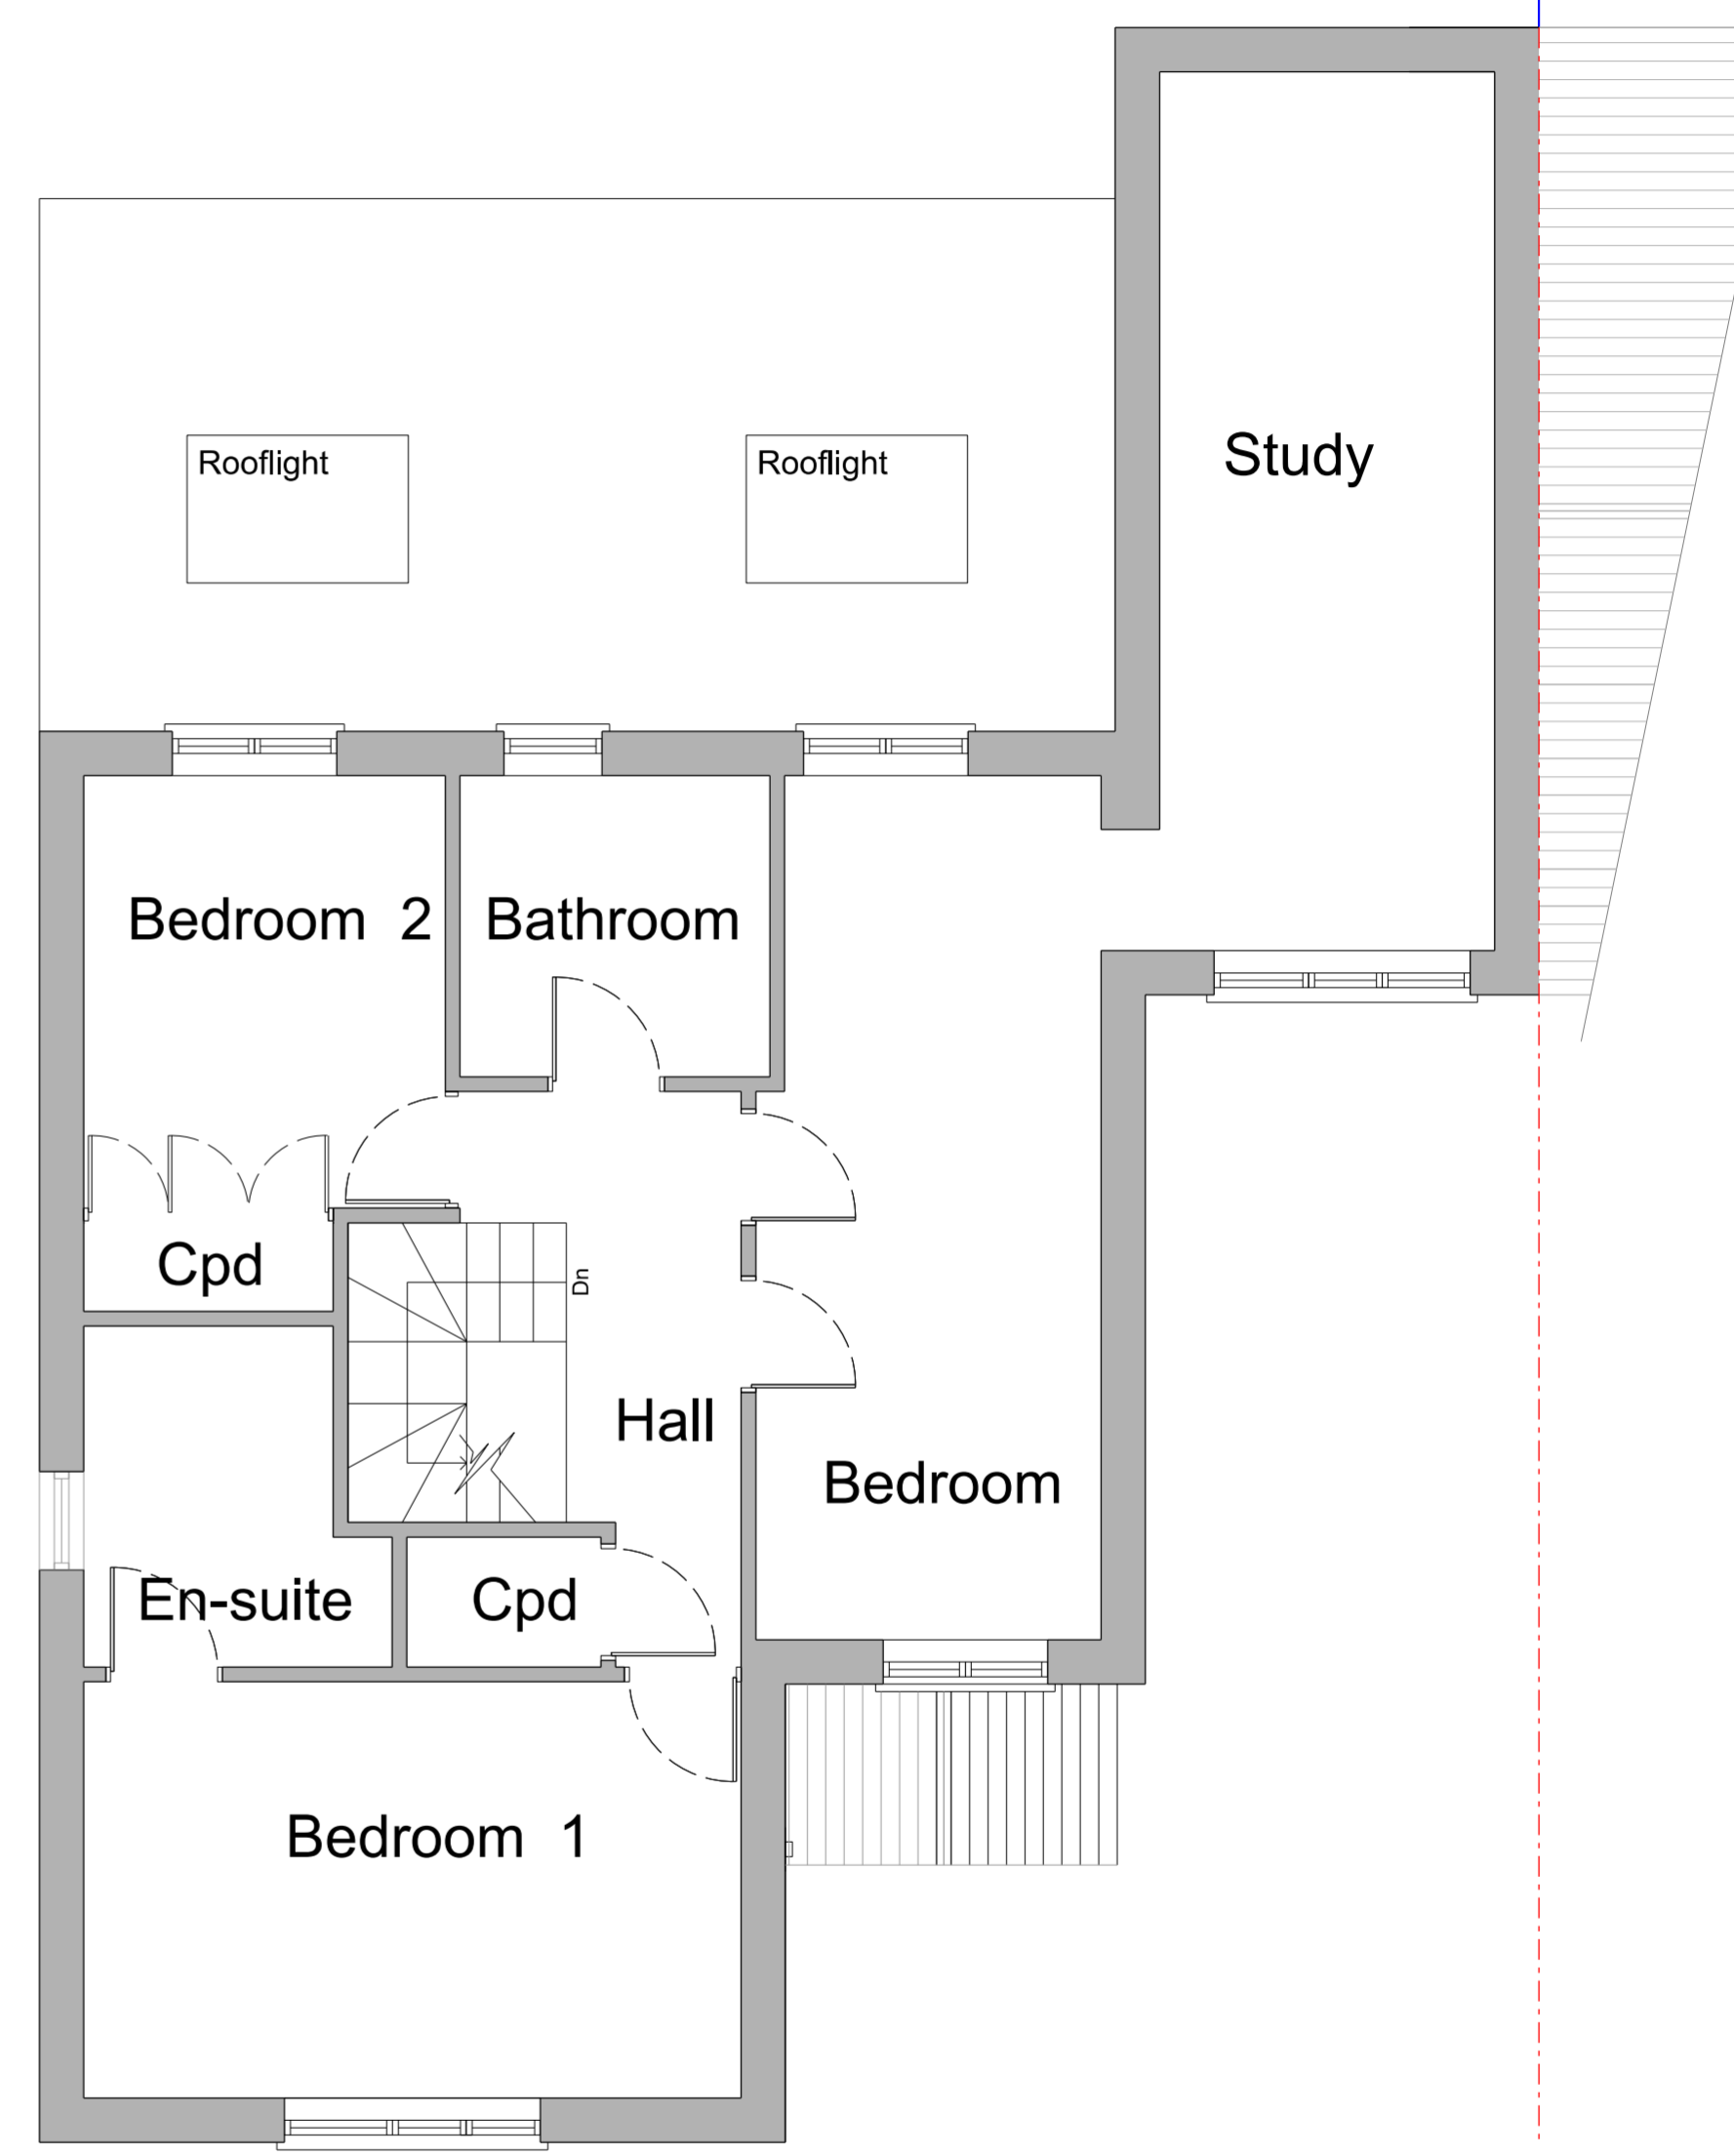

PROPOSED EXTENSION
 6 KIMBERLAND WAY
 ABBEYMead
 GLOUCESTER
 MR & MRS WILKES

drawing
 PROPOSED
 GROUND & FIRST FLOOR PLAN
 PL07

AUTHOR	RF
DATE	June '22
SCALE	1/50 @ A2

Revision: B


PLANNING APPLICATION




PROPOSED FRONT ELEVATION OF PROPERTY




PROPOSED REAR ELEVATION OF PROPERTY

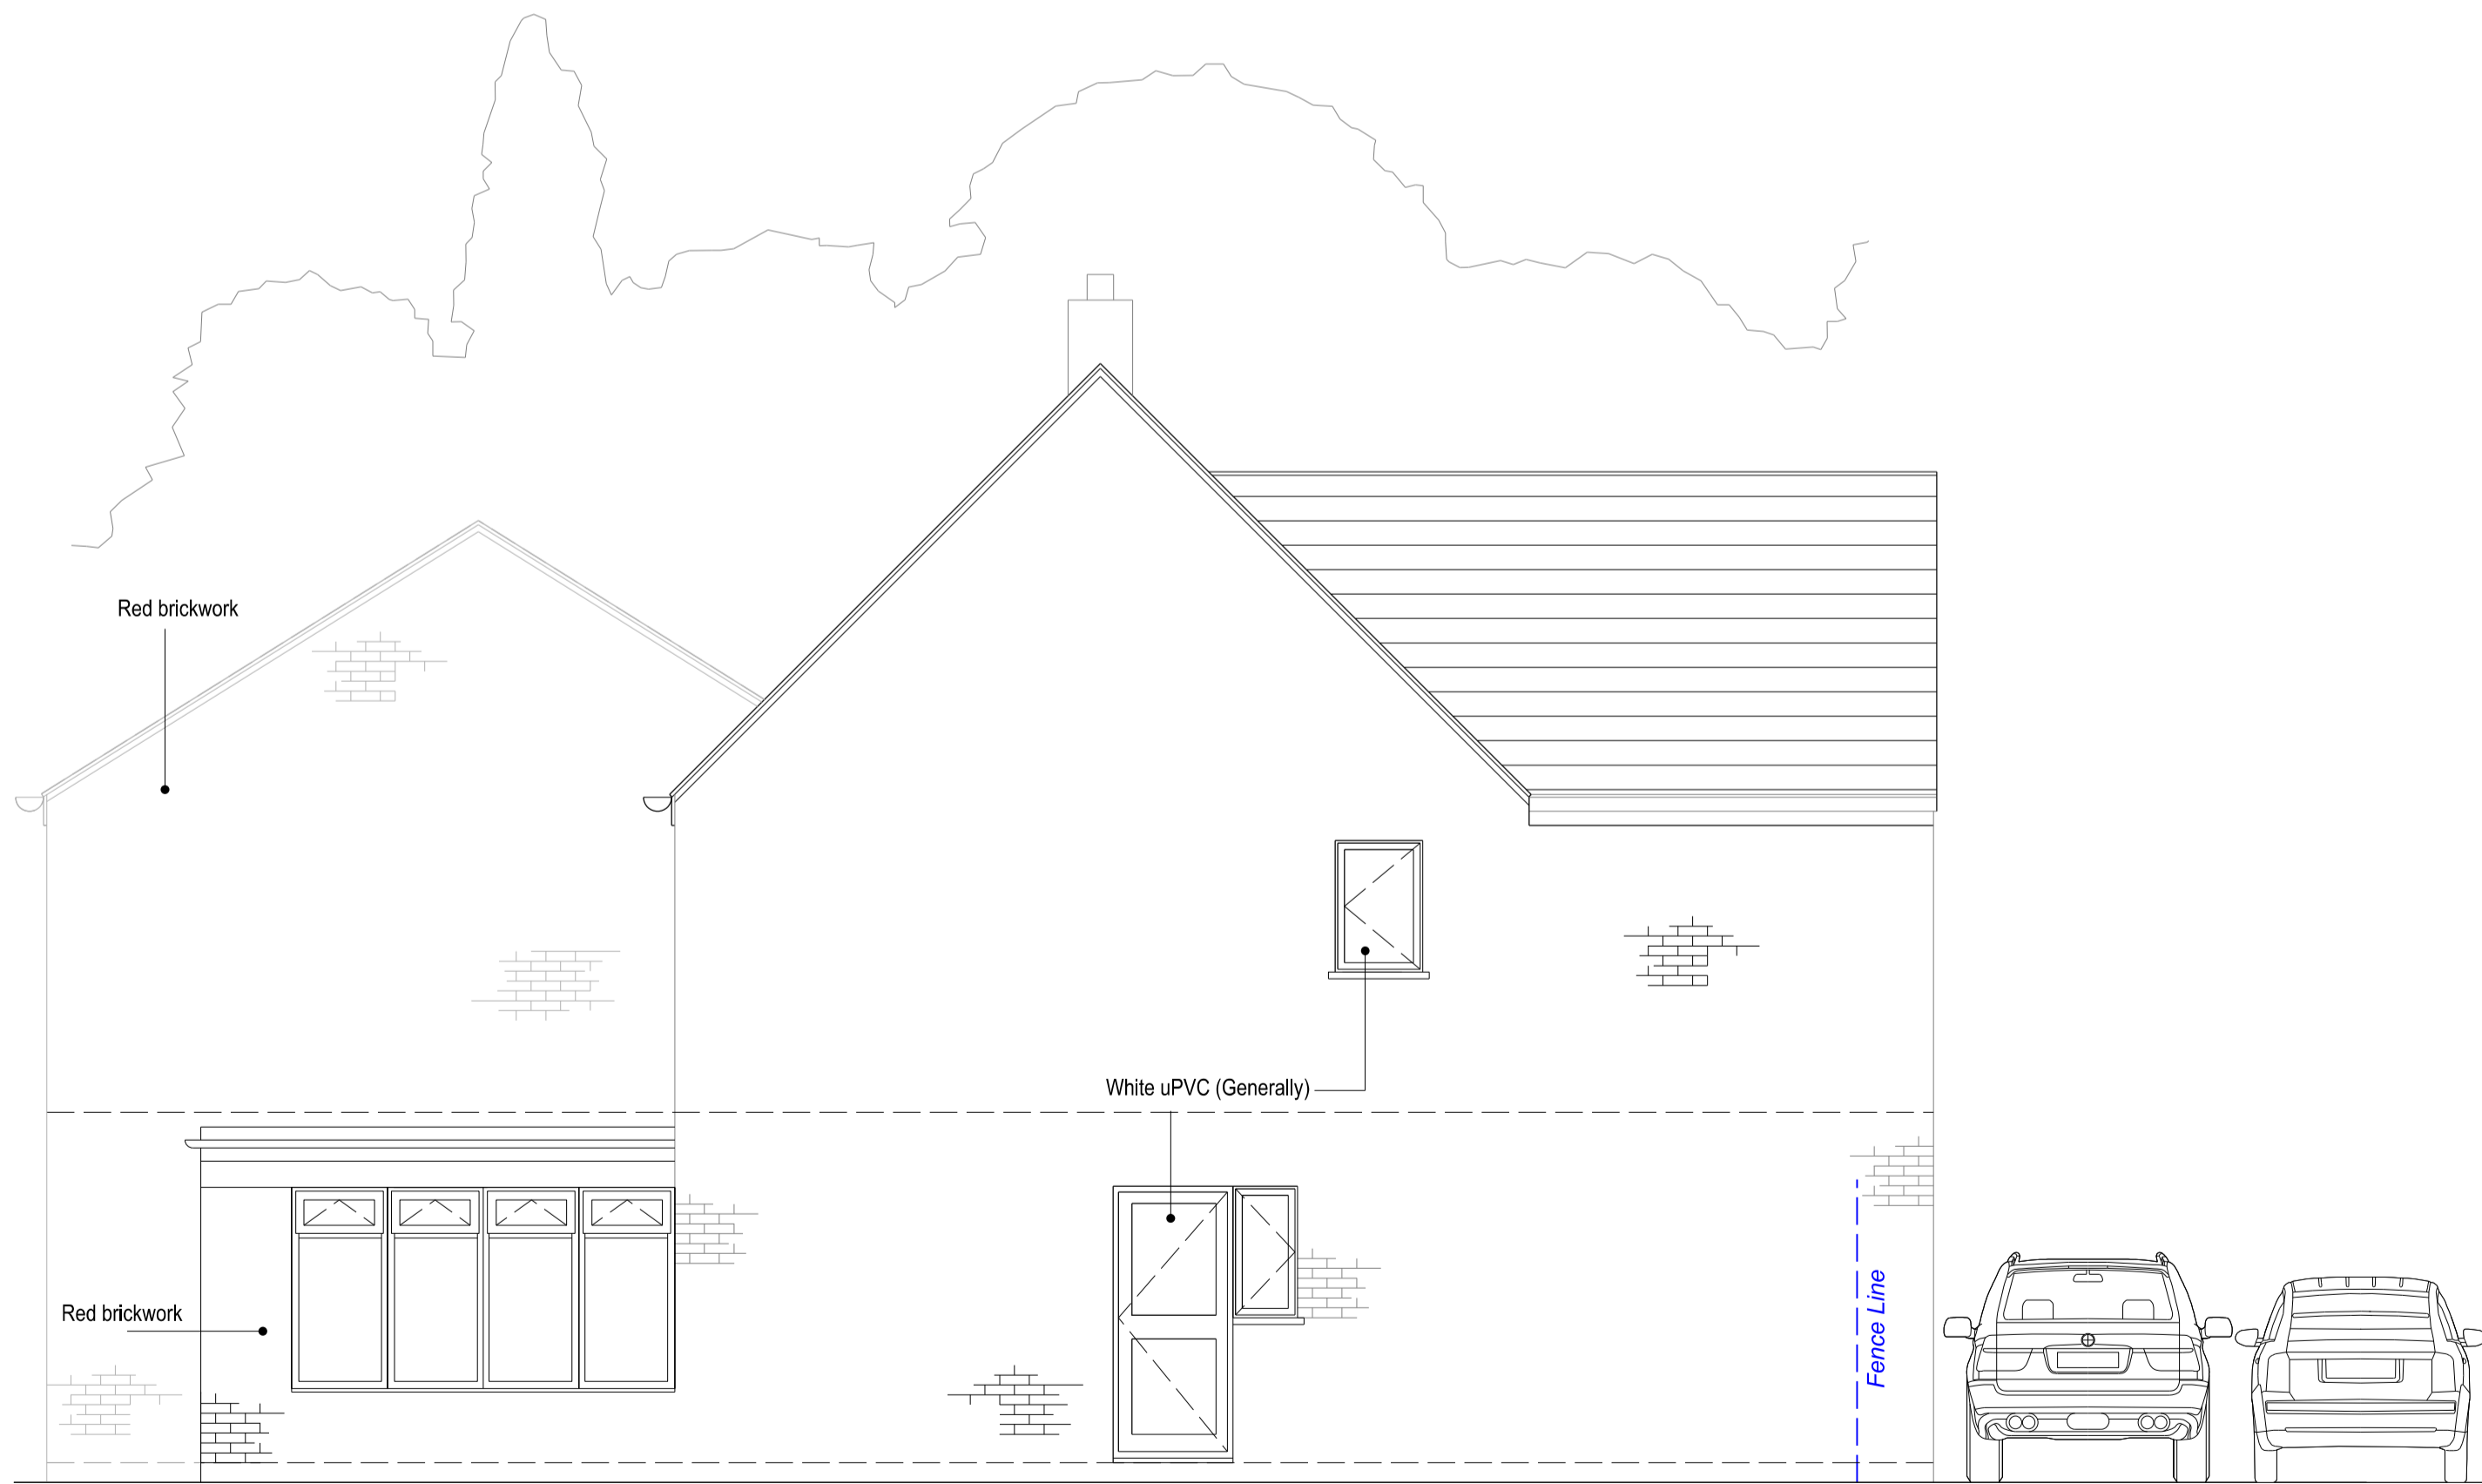

PROPOSED SIDE ELEVATION OF PROPERTY

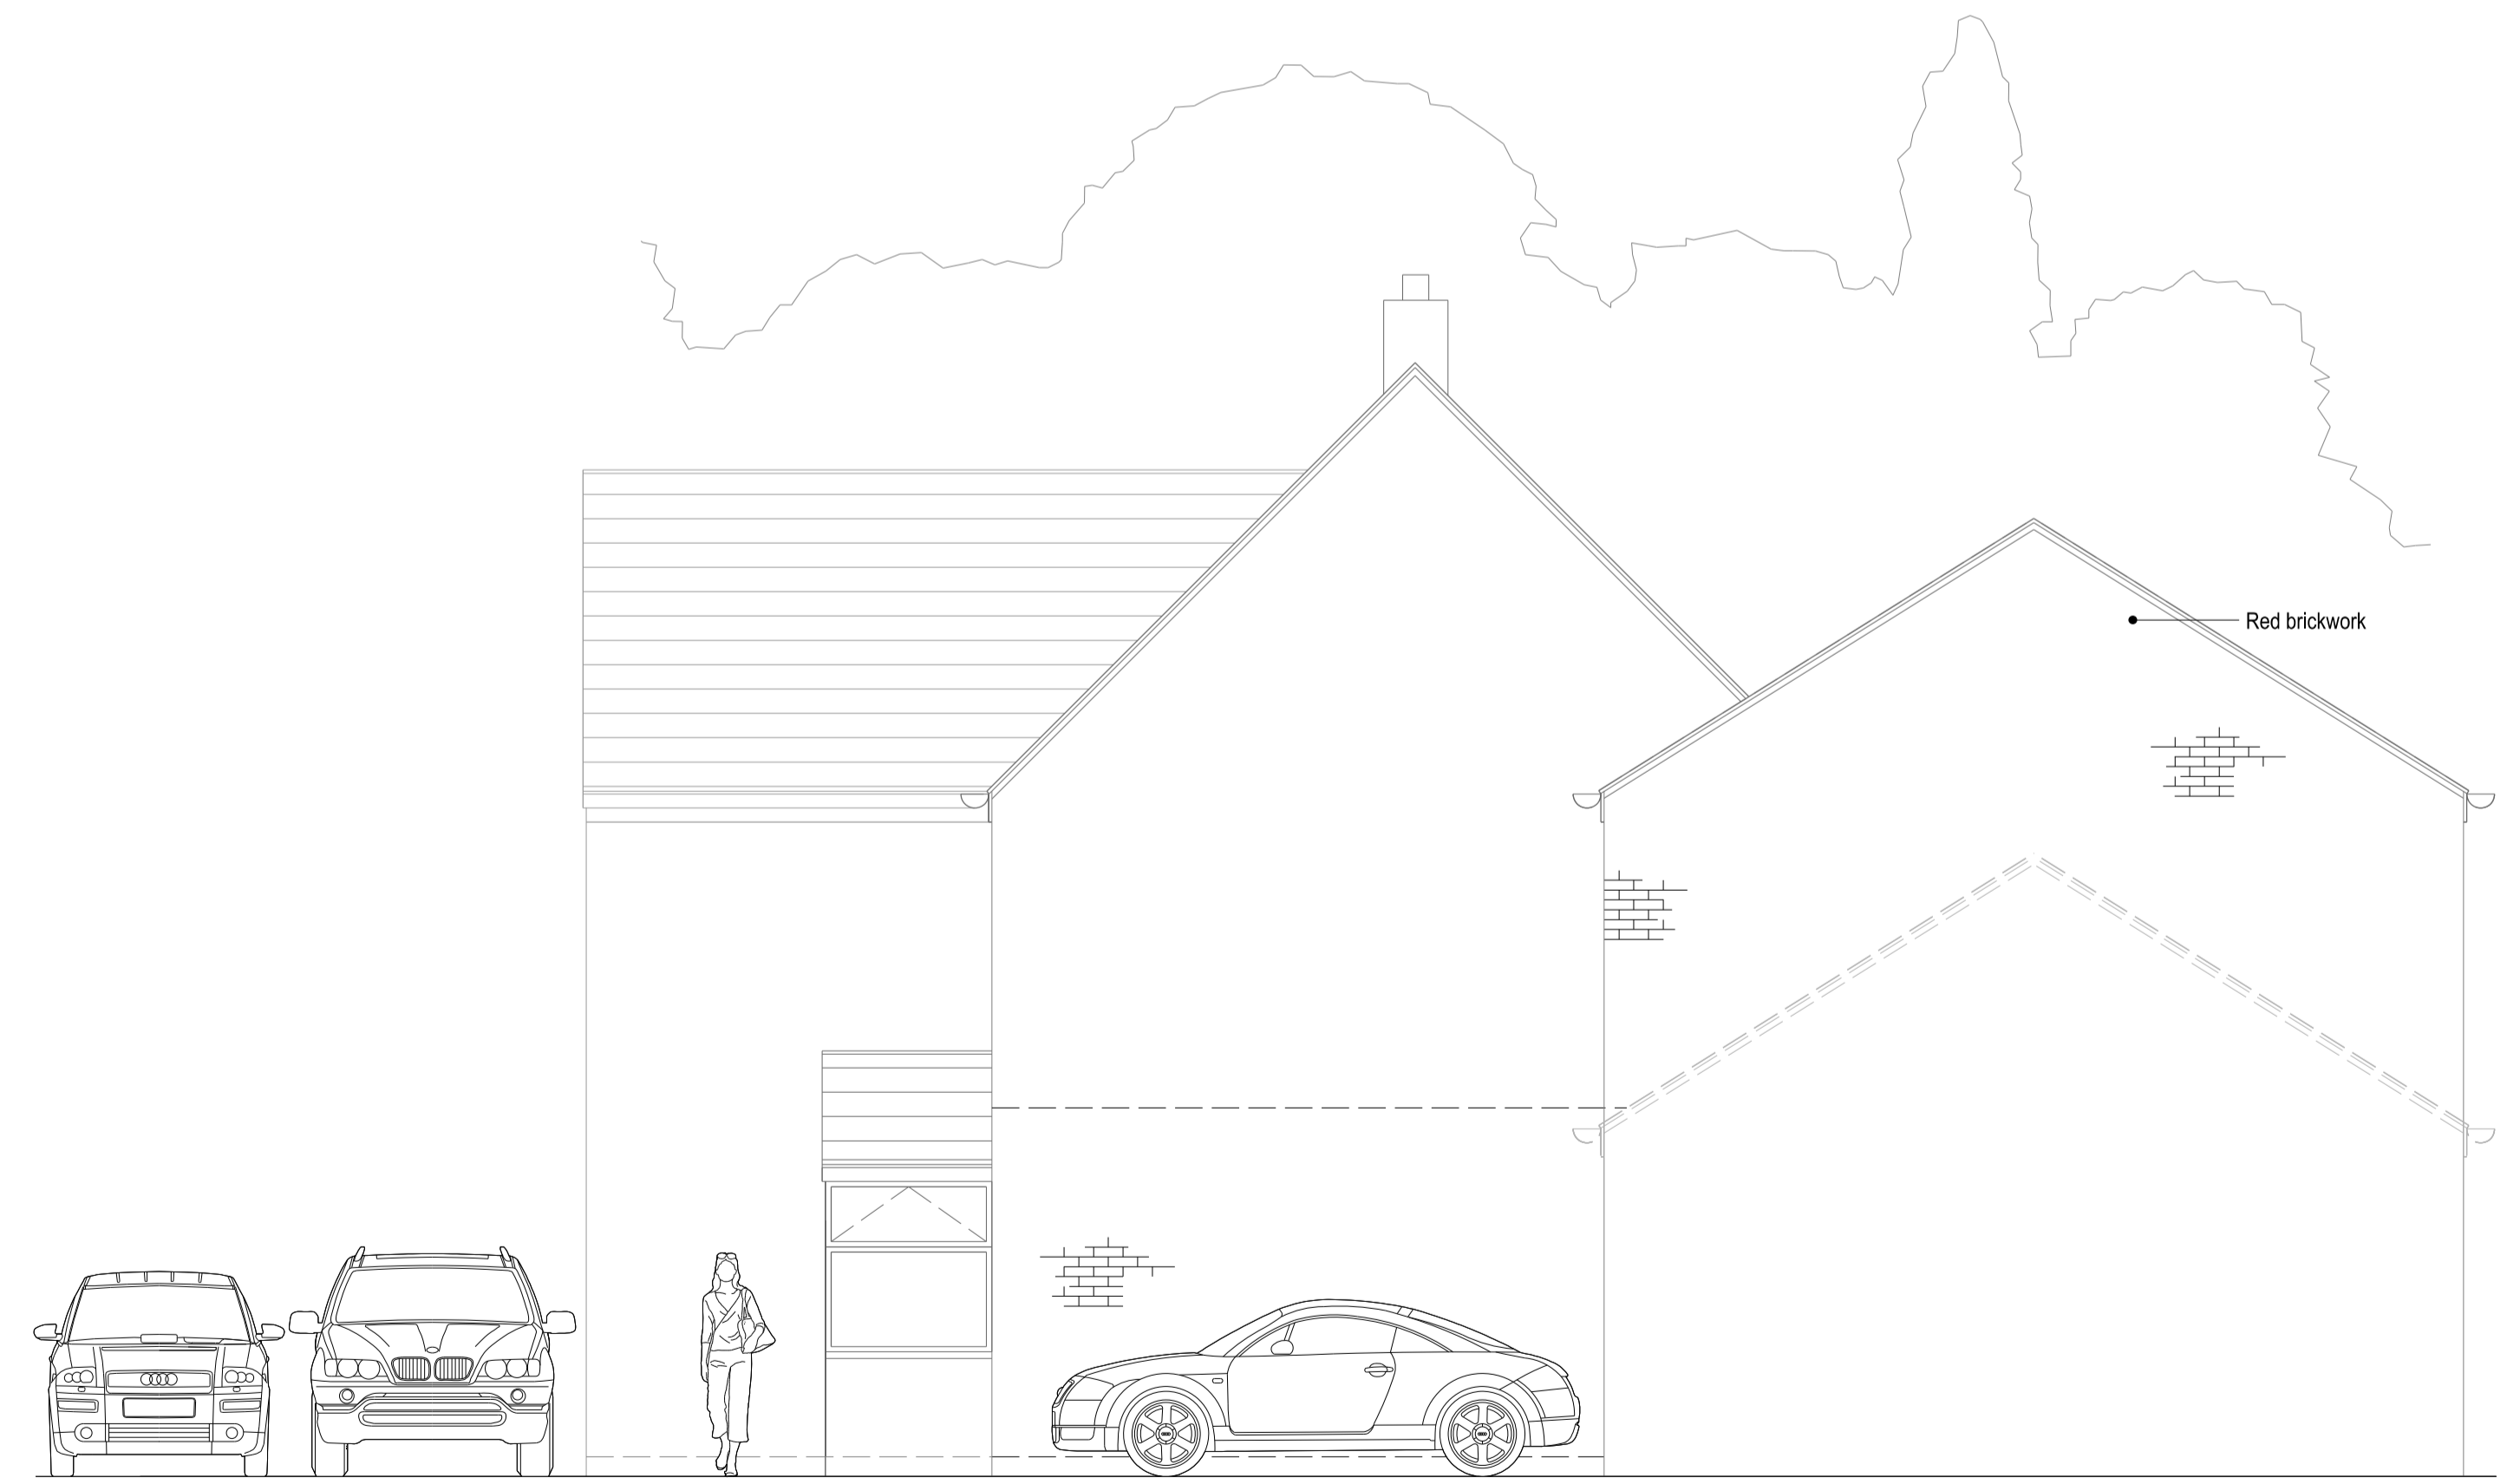

PROPOSED SIDE ELEVATION OF PROPERTY

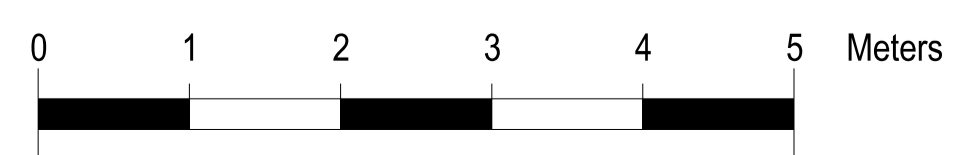

project	drawing
PROPOSED EXTENSION	PROPOSED ELEVATIONS
6 KIMBERLAND WAY	-
ABBEYMEAD	PL09
GLOUCESTER	Revision: B
MR & MRS WILKES	AUTHOR RF
	DATE Oct '22
	SCALE 1/50 @ A1