


PROPOSED GROUND FLOOR PLAN - 1 : 50

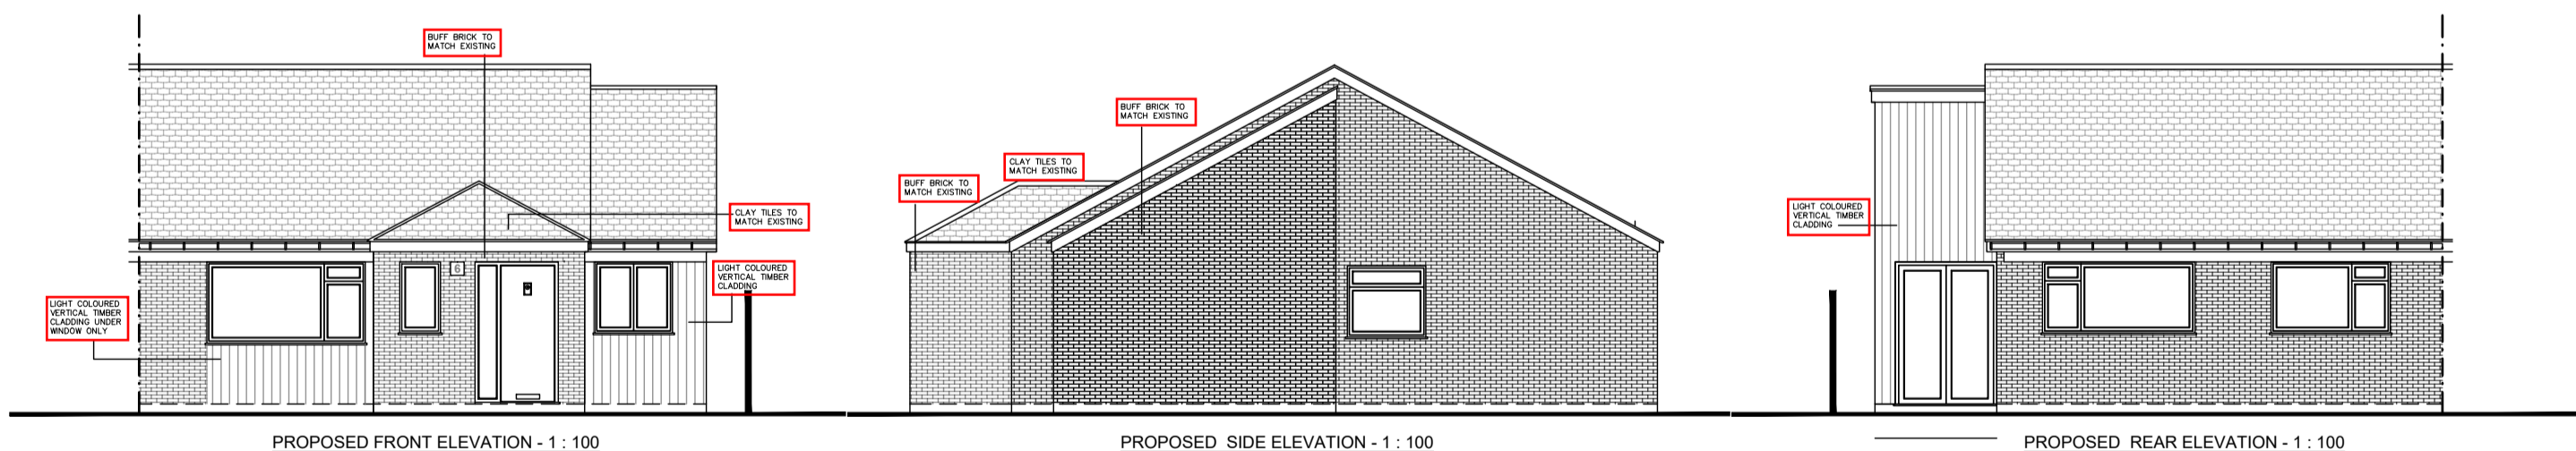

PROPOSED FRONT ELEVATION - 1 : 100

PROPOSED SIDE ELEVATION - 1 : 100

PROPOSED REAR ELEVATION - 1 : 100

NOTES:
 RESPONSIBILITY IS NOT ACCEPTED FOR ERRORS MADE BY OTHERS IN SCALING FROM THIS DRAWING.
 ALL CONSTRUCTION INFORMATION SHOULD BE TAKEN FROM FIGURED DIMENSIONS ONLY.
 NO WARRANTY AS TO THE PRECISION OF THIS DRAWING IS GIVEN NOR SHOULD BE INFERRED.
 CONSTRUCTION DRAWINGS TO BE READ IN CONJUNCTION WITH SPECIFICATIONS. SCHFDUI.F5.