

Application for consent to display an advertisement(s).

Town and Country Planning (Control of Advertisements) (England) Regulations 2007

**Publication of applications on planning authority websites.**

Please note that the information provided on this application form and in supporting documents may be published on the Authority's website. If you require any further clarification, please contact the Authority's planning department.

**1. Site Address**

Number	<input type="text"/>
Suffix	<input type="text"/>
Property name	<input type="text" value="Oxstalls Tennis Centre"/>
Address line 1	<input type="text" value="Plock Court"/>
Address line 2	<input type="text"/>
Address line 3	<input type="text"/>
Town/city	<input type="text" value="Gloucester"/>
Postcode	<input type="text" value="GL2 9DW"/>

Description of site location must be completed if postcode is not known:

Easting (x)	<input type="text" value="383984"/>
Northing (y)	<input type="text" value="219983"/>

Description

**2. Applicant Details**

Title	<input type="text"/>
First name	<input type="text" value="Andrew"/>
Surname	<input type="text" value="Simpson"/>
Company name	<input type="text" value="University of Gloucester"/>
Address line 1	<input type="text" value="The Park Campus"/>
Address line 2	<input type="text" value="The Park"/>
Address line 3	<input type="text" value="Kingston Road"/>
Town/city	<input type="text" value="Cheltenham"/>

## 2. Applicant Details

Country	England
Postcode	gu22 7le
Are you an agent acting on behalf of the applicant?	<input type="radio"/> Yes <input checked="" type="radio"/> No
Primary number	
Secondary number	
Fax number	
Email address	

## 3. Agent Details

No Agent details were submitted for this application

## 4. Type of Proposed Advertisement(s)

Please describe the proposed advertisement(s)

Illuminated face applied external lettering and non-illuminated external directional totems for the newly built Oxstalls Sports Arena

Please select the type(s) of advertising you are proposing:

- Fascia sign(s)  
 Projecting or hanging sign(s)  
 Hoarding(s)  
 Other type(s)

Other type(s): Please add details of each proposed advertisement

Other type(s): 1	
What is the height from the ground to the base of the advertisement?	0 metre(s)
What is the maximum projection of the advertisement from face of building?	0.05 metre(s)
Dimension:	Height: 3.5 x Width: 1.8 x Depth: 0.05 metre(s)
What materials will the sign be made of? Aluminium Composite, vinyl	
What is the maximum height of any of the individual letters and symbols?	50 cm
The colour of text and background Dark grey (PMS 7547)	
Will the sign be illuminated?	No
Will the sign be illuminated internally or externally?	
Illuminance levels	0 cd/m2
Will the illumination be static or intermittent?	

Other type(s): 2	
What is the height from the ground to the base of the advertisement?	2.4 metre(s)
What is the maximum projection of the advertisement from face of building?	0.2 metre(s)

#### 4. Type of Proposed Advertisement(s)

Dimension:	Height: 1 x Width: 4.613 x Depth: 0.1 metre(s)
What materials will the sign be made of? Acrylic	
What is the maximum height of any of the individual letters and symbols?	55 cm
The colour of text and background  white	
Will the sign be illuminated?	Yes
Will the sign be illuminated internally or externally?	Internally Illuminated
Illuminance levels	250 cd/m2
Will the illumination be static or intermittent?	Static

Other type(s): 3	
What is the height from the ground to the base of the advertisement?	2.4 metre(s)
What is the maximum projection of the advertisement from face of building?	0.2 metre(s)
Dimension:	Height: 1.134 x Width: 5 x Depth: 0.2 metre(s)
What materials will the sign be made of? Acrylic	
What is the maximum height of any of the individual letters and symbols?	55 cm
The colour of text and background  white	
Will the sign be illuminated?	Yes
Will the sign be illuminated internally or externally?	Internally Illuminated
Illuminance levels	250 cd/m2
Will the illumination be static or intermittent?	Static

Please describe each of the 'Other type(s)' of advertising proposed

Signs 1: External entrance Totem Sign installed into soft ground on the approach of the Arena  
 Sign 2: Built up rimless opal letters with painted white returns. Internally illuminated with cool white through the face. Mounted to stand off timber cladding by 15mm  
 Sign 3: Built up rimless opal letters & Logo painted white. The letters will illuminate cool white through the face. Mounted to stand off timber cladding by 15mm

#### 5. Location of Advertisement(s)

Is the advertisement(s) you are applying for already in place?  Yes  No

Is an existing advertisement(s) to be removed and replaced by the advertisement(s) in this proposal?  Yes  No  Not Applicable

Will the proposed advertisement(s) project over a footpath or other public highway?  Yes  No

#### 6. Advertisement(s) Period

Please state the period of time for which consent is sought for the advertisement

From

## 6. Advertisement(s) Period

To

15/11/2031

## 7. Neighbour and Community Consultation

Have you consulted your neighbours or the local community about the proposal?

Yes  No

## 8. Site Visit

Can the site be seen from a public road, public footpath, bridleway or other public land?

Yes  No

If the planning authority needs to make an appointment to carry out a site visit, whom should they contact?

- The agent
- The applicant
- Other person

## 9. Pre-application Advice

Has assistance or prior advice been sought from the local authority about this application?

Yes  No

## 10. Interest In the Land

Does the applicant own the land or buildings where the adverts are to be placed?

Yes  No

## 11. Authority Employee/Member

With respect to the Authority, is the applicant and/or agent one of the following:

- (a) a member of staff
- (b) an elected member
- (c) related to a member of staff
- (d) related to an elected member

It is an important principle of decision-making that the process is open and transparent.

Yes  No

For the purposes of this question, "related to" means related, by birth or otherwise, closely enough that a fair-minded and informed observer, having considered the facts, would conclude that there was bias on the part of the decision-maker in the Local Planning Authority.

Do any of the above statements apply?

## 12. Declaration

I/we hereby apply for planning permission/consent as described in this form and the accompanying plans/drawings and additional information. I/we confirm that, to the best of my/our knowledge, any facts stated are true and accurate and any opinions given are the genuine opinions of the person(s) giving them.


Date (cannot be pre-application)

25/10/2021

## Oxstalls Indoor Tennis Centre, Plock Court, Longford, Gloucester, GL2 9DW



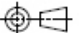

3rd Angle Projection U.N.O.   
 All dims in mm. Do not scale this print.

Notes

Rev	Comment	By	Date



Drawing Status  
**As Built**

Campus Location  
 Oxstalls Sports Park  
 Gloucester GL2 9DW

Drawing Title  
 Oxstalls Sports Park  
 Site Plan


Scale	Drawn	Check	Rev.
1:1250 @ A3	SW		02

Date  
 02-07-2021

Drawing Number  
**OX-SH-Site-Plan**



**Reference: AF69366**  
External Signage @ Arena

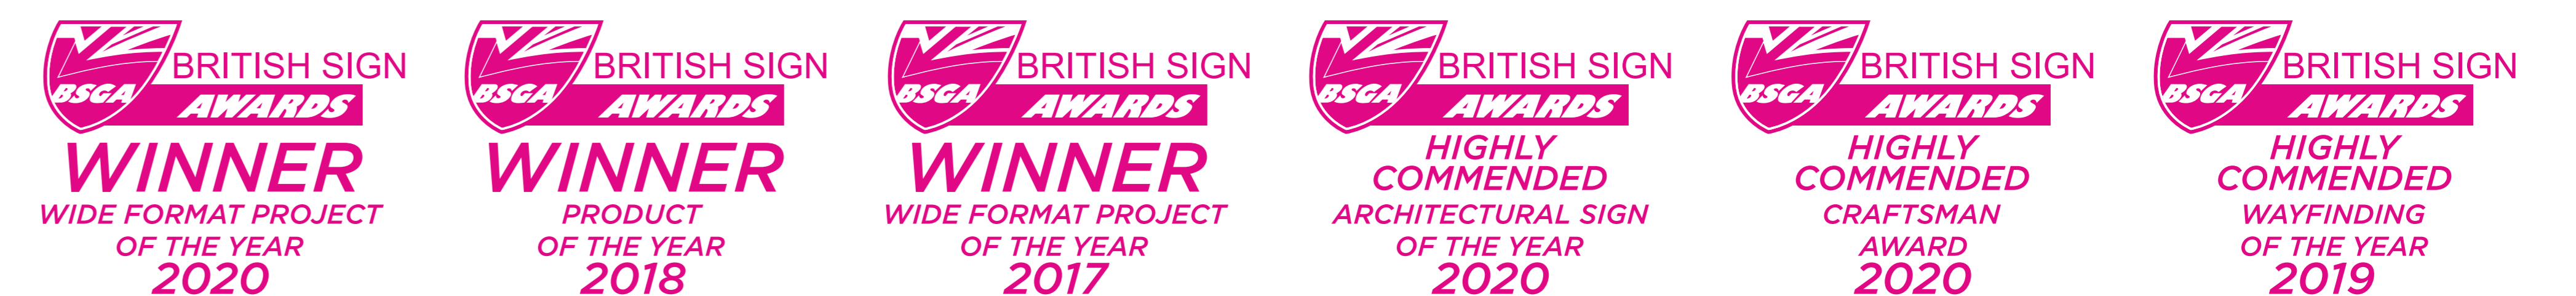

Location: Arena approach to building

**Sign Type A**

**Sign 1 - 1 no.**

Entrance post mounted sign consisting of folded Dibond panels with digital print and satin laminate to both sides

Complete with internal square posts

Installed into soft ground to left of road as you approach the Arena

700mm ground clearance to ensure greater visibility from and approaching pedestrian crossing





Location: Arena approach to building

**Sign Type A**

**Sign 1 - 1 no.**



Location: Above Arena entrance

**Sign Type C**

**Sign 2 - 1 no.**

Face illuminated lettering

Built up rimless opal letters with painted white returns. The letters will illuminate cool white through the face and not the sides for greater clarity.

Mounted to stand off timber cladding by approx. 15mm.

Located centrally above entrance doors, setting out as shown

Sign no higher than 8 metres from ground level with good access below sign

**Electrical connection to be undertaken by others as no clear means of connection**



Location: Above Arena entrance

**Sign Type C**

**Sign 3 - 1 no.**

Face illuminated lettering and logo

Built up rimless opal letters & logo with painted white returns. The letters will illuminate cool white through the face and not the sides for greater clarity.

Mounted to stand off timber cladding by approx. 15mm.

Located to left of sign 2

Sign no higher than 8 metres from ground level with good access below sign





Location: Above Arena entrance

Sign 2, 3 in situ



Sign locations:



3rd Angle Projection U.N.O. 			
All dims in mm. Do not scale this print.			
Notes			
Rev.	Comment	By	Date
 <b>UNIVERSITY OF GLOUCESTERSHIRE</b>			
Drawing Status As Built			
Campus Location Oxstalls Sports Park Gloucester GL2 9DW			
Drawing Title Oxstalls Sports Park Site Plan			
Scale 1:1250 @ A3	Drawn SW	Check	Rev. 02
Date 02-07-2021			
Drawing Number OX-SH-Site-Plan			