

Development Control Gloucester City Council PO Box 2017, Pershore, WR10 9BJ 01452 396 396 development.control@gloucester.gov.uk www.gloucester.gov.uk/planning

Householder Application for Planning Permission for works or extension to a dwelling

Town and Country Planning Act 1990 (as amended)

Publication of applications on planning authority websites

Please note that the information provided on this application form and in supporting documents may be published on the Authority's website. If you require any further clarification, please contact the Authority's planning department.

Site Location

Disclaimer: We can only make recommendations based on the answers given in the questions.

If you cannot provide a postcode, the description of site location must be completed. Please provide the most accurate site description you can, to help locate the site - for example "field to the North of the Post Office".

Number	15					
Suffix						
Property Name						
Address Line 1						
Snowshill Close						
Address Line 2						
Address Line 3						
Gloucestershire						
Town/city						
Gloucester						
Postcode						
GL4 3GE						
Description of site location must	be completed if postcode is not known:					
Easting (x)	Northing (y)					
385989 217401						
Description						

Applicant Details

Name/Company

Title

Mr

First name

Simon

Surname

Pegg

Company Name

Address

Address line 1

15 Snowshill Close

Address line 2

Address line 3

Town/City

Gloucester

County

Gloucestershire

Country

Postcode

GL4 3GE

Are you an agent acting on behalf of the applicant?

⊘ Yes

ONo

Contact Details

Primary number

***** REDACTED ******

Secondary number

Fax number

Email address

***** REDACTED ******

Agent Details

Name/Company

Title

mr

First name

Cen

Surname

Davies

Company Name

Blueprint Architectural Planning Services

Address

Address line 1

4

Address line 2

Danford Villas

Address line 3

Town/City

Hartpury

County

Country

Postcode

GL19 3BH

Contact Details

Primary numbe

Primary number	
***** REDACTED *****	
Secondary number	
Fax number	
Email address	
***** REDACTED *****	

Description of Proposed Works

Please describe the proposed works

Erection of second storey extension above existing garage

Has the work already been started without consent?

⊖ Yes ⊘ No

Materials

Does the proposed development require any materials to be used externally?

⊘ Yes ○ No

Please provide a description of existing and proposed materials and finishes to be used externally (including type, colour and name for each material)

Type:

Walls

Existing materials and finishes: Clay facing brick - multi red

Proposed materials and finishes:

Clay facing brick - multi red

Туре:

Roof

Existing materials and finishes: Marley tudor brown tile

Proposed materials and finishes: Marley Tudor brown tile

Type:

Windows

Existing materials and finishes: UPVC white

Proposed materials and finishes: UPVC White

Are you supplying additional information on submitted plans, drawings or a design and access statement?

⊖ Yes ⊘ No

Trees and Hedges

Are there any trees or hedges on the property or on adjoining properties which are within falling distance of the proposed development?

⊖ Yes

⊘ No

Will any trees or hedges need to be removed or pruned in order to carry out your proposal?

() Yes

⊘ No

Pedestrian and Vehicle Access, Roads and Rights of Way

Is a new or altered vehicle access proposed to or from the public highway?

() Yes

⊘No

Is a new or altered pedestrian access proposed to or from the public highway?

⊖ Yes

⊘ No

Do the proposals require any diversions, extinguishment and/or creation of public rights of way?

⊖ Yes ⊘ No

Parking

Will the proposed works affect existing car parking arrangements?

⊖ Yes

⊘No

Site Visit

Can the site be seen from a public road, public footpath, bridleway or other public land?

⊘ Yes

() No

If the planning authority needs to make an appointment to carry out a site visit, whom should they contact?

⊘ The agent

O The applicant

O Other person

Pre-application Advice

Has assistance or prior advice been sought from the local authority about this application?

⊖ Yes

⊘ No

Authority Employee/Member

With respect to the Authority, is the applicant and/or agent one of the following:

(a) a member of staff

(b) an elected member

- (c) related to a member of staff
- (d) related to an elected member

It is an important principle of decision-making that the process is open and transparent.

For the purposes of this question, "related to" means related, by birth or otherwise, closely enough that a fair-minded and informed observer, having considered the facts, would conclude that there was bias on the part of the decision-maker in the Local Planning Authority.

Do any of the above statements apply?

⊖ Yes ⊘ No

Ownership Certificates and Agricultural Land Declaration

Certificates under Article 14 - Town and Country Planning (Development Management Procedure) (England) Order 2015 (as amended)

Please answer the following questions to determine which Certificate of Ownership you need to complete: A, B, C or D.

Is the applicant the sole owner of all the land to which this application relates; and has the applicant been the sole owner for more than 21 days?

⊘ Yes

⊖ No

Is any of the land to which the application relates part of an Agricultural Holding?

○ Yes⊘ No

Certificate Of Ownership - Certificate A

I certify/The applicant certifies that on the day 21 days before the date of this application nobody except myself/ the applicant was the owner* of any part of the land or building to which the application relates, and that none of the land to which the application relates is, or is part of, an agricultural holding**

* "owner" is a person with a freehold interest or leasehold interest with at least 7 years left to run.

** "agricultural holding" has the meaning given by reference to the definition of "agricultural tenant" in section 65(8) of the Act.

NOTE: You should sign Certificate B, C or D, as appropriate, if you are the sole owner of the land or building to which the application relates but the land is, or is part of, an agricultural holding.

Person Role

○ The Applicant⊘ The Agent

Title

mr

First Name

Cen

Surname

Davies

Declaration Date

14/12/2022


Declaration made


Declaration


I / We hereby apply for Householder planning permission as described in this form and accompanying plans/drawings and additional information. I / We confirm that, to the best of my/our knowledge, any facts stated are true and accurate and any opinions given are the genuine options of the persons giving them. I / We also accept that: Once submitted, this information will be transmitted to the Local Planning Authority and, once validated by them, be made available as part of a public register and on the authority's website; our system will automatically generate and send you emails in regard to the submission of this application.

✓ I / We agree to the outlined declaration

Signed	
Cen Davies	
Date	
14/12/2022	

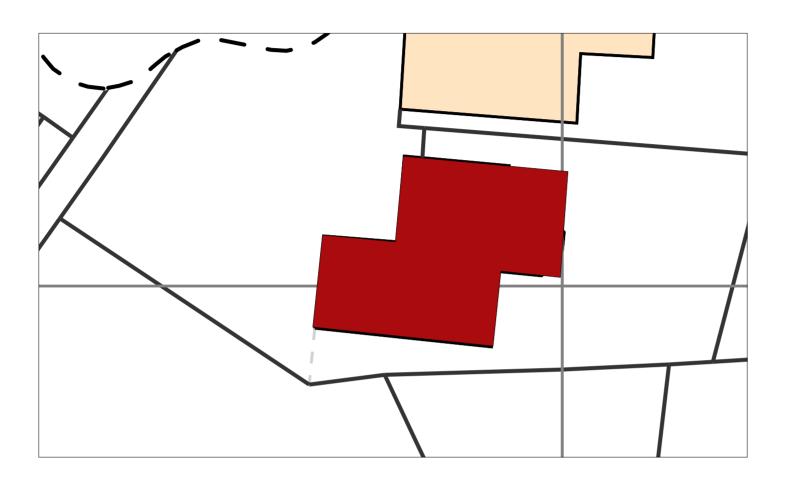

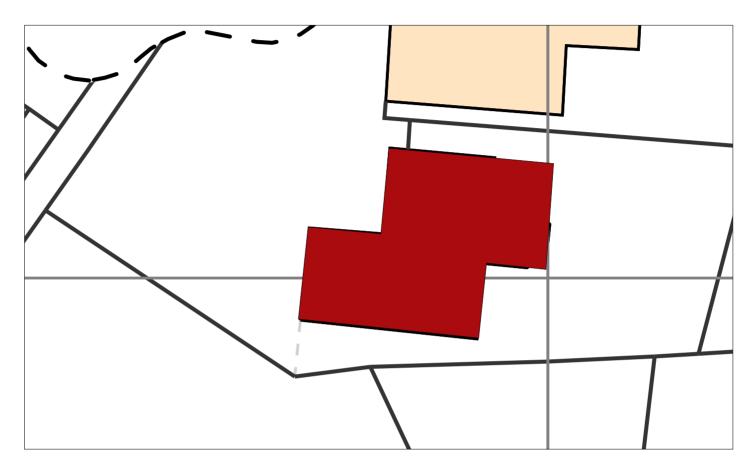

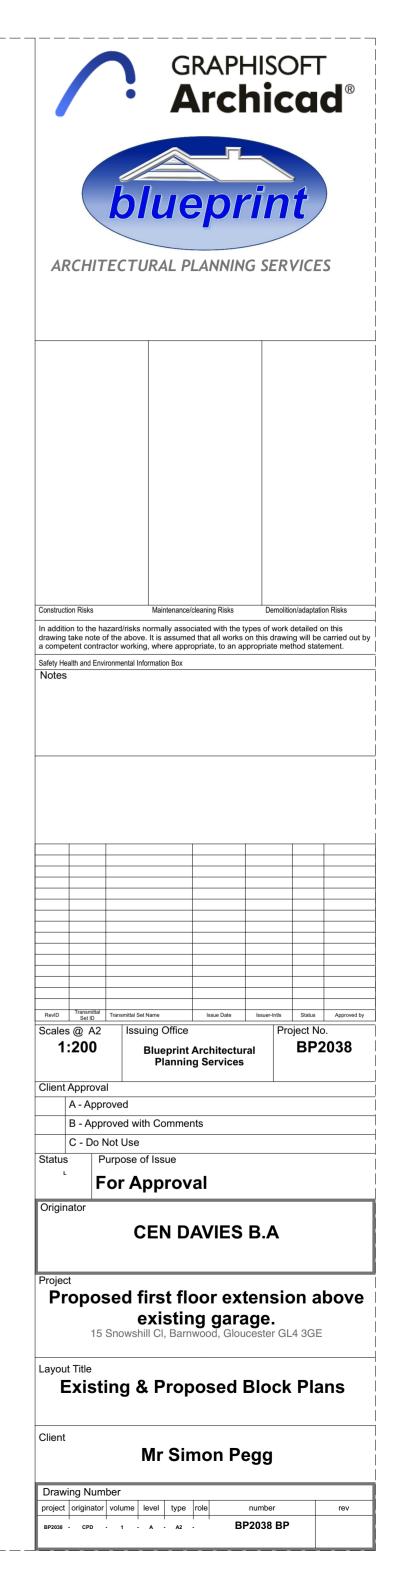








				RAPH	-		
		bl		epr	rin	t	
AR	RCHIT	ECTU	RAL P	LANNIN	G SER	VICE	S
drawing	on to the ha take note o	izard/risks noi f the above. It	rmally assoc t is assumed	cleaning Risks ciated with the t d that all works opriate, to an ap	ypes of work on this drawi	ng will be	on this carried out by
Safety Hea	alth and Envi	ronmental Inform	nation Box				
	1					1	1
1	Transmittal Set ID 3 @ A2 100		g Office	Issue Date			Approved by 0. 2038
1: Client	1250 Approva A - Appr B - Appr	I oved oved with	Plannin	Architectur g Services	al		2030
C - Do Not Use Status U For Approval Originator CEN DAVIES B.A							
Project Proposed first floor extension above existing garage. 15 Snowshill Cl, Barnwood, Gloucester GL4 3GE							
Layout Title Existing Elevations & Floor Plans Location plan							
Drawi	Mr Simon Pegg project originator volume level type role number rev						
BP2038	-	- 1 - A	- A2		P2038 EP		




Proposed North West Elevation

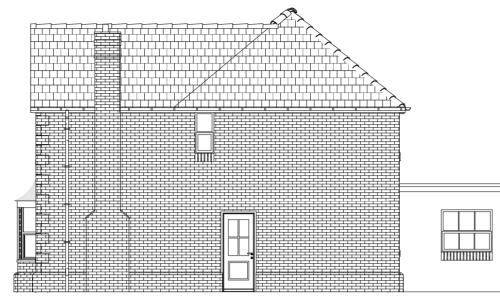


Proposed South West Elevation




Proposed South East Elevation

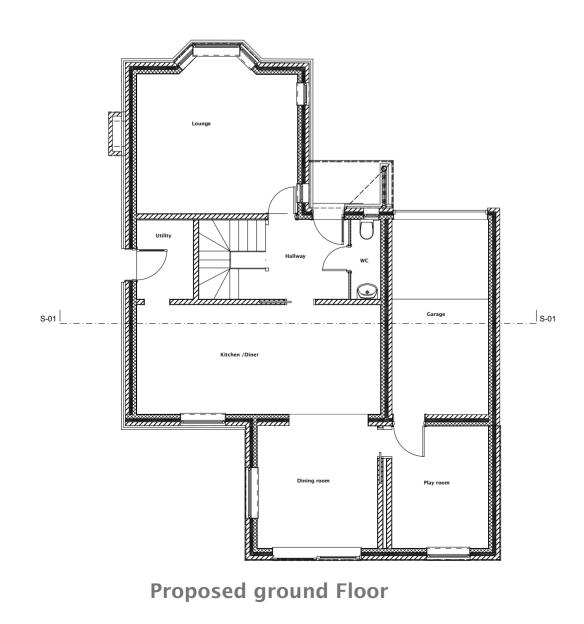


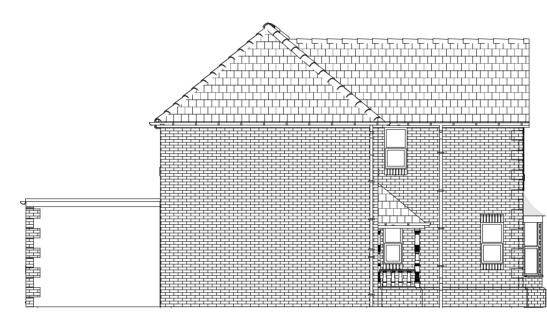

Proposed North East Elevation

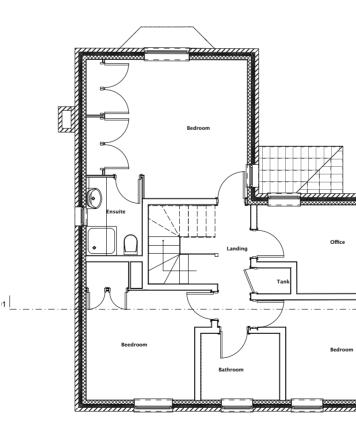

Proposed First Floor

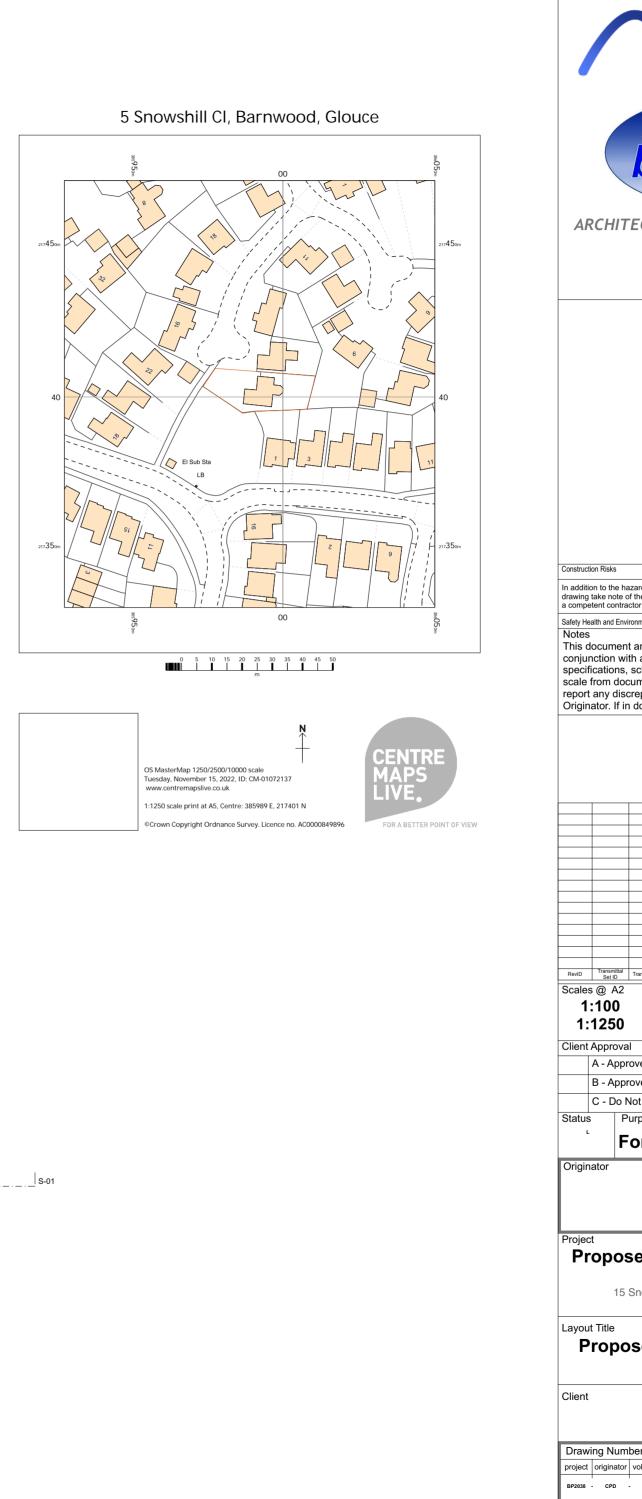

/				RAPI	-			1
		bl		epr		n	4	
ARCH	ITI	ECTU	RAL P	LANNIN	G SE	ERV	ICE.	S
awing take no competent co fety Health and otes his docun onjunctior	e haz ote of entract Enviro	the above. tor working, nmental Infor and its d all othe	ormally asso It is assume where appre- mation Box esign cor r associa	cleaning Risks ciated with the t d that all works opriate, to an ap ntent is copy ted project i ated consult	ypes of v on this o ppropriat vright @ nforma	work de trawing te meth	hall be	e read in
evID Transm		Transmittal Set N	ame	Issue Date	Issuer-I	Intis	Status	Approved by
ales @ / 1:10 1:125	0 50			Architectu g Services	ral	-	ect No BP2	2 038
ient Appr A - A	ppro							
	•••	oved with	Commer	าเร				
atus		rpose of or Δr	Issue	al				
riginator			μον					
		C	EN D	AVIES	B.A	4		
-		e	xistin	oor ext Ig gara wood, Glou	ige.			bove
ayout Title Proj				tions & tion pl		00	r Pl	lans
lient		N	Ar Sir	non Pe	egg			
Drawing N	- 1		vel type	role	numbe	r		rev
P2038 - CP	+	1 -	A - A2	BP	2038	PPE		







)		RAPH	-			
			Je	epr		π		
AF	RCHITE	CTUR	AL P	LANNIN	G SE	RVICI	ES	
Constructi	on Risks	Ma	intenance	cleaning Risks	Dom	olition/adapt	ation Risks	
In addition drawing a compe	on to the haza take note of t tent contracto	ard/risks norm he above. It is or working, wh	ally asso assume here appr	ciated with the t d that all works opriate, to an ap	ypes of wo on this dra	ork detailed	d on this be carried out by	
Safety He Notes	alth and Environ	nmental Informat	ion Box					
RevID	Transmittal Set ID Tr	ansmittal Set Name		Issue Date	Issuer-Intis	s Status	Approved by	
1 1:	© A2 :100 1250 Approval		eprint	Architectu Ig Services		Project N BP	No. 2038	
	A - Approv	ved ved with C	0000	nte				
	C - Do No	ot Use		115				
Status L		pose of Is r App		al				
Origin	ator	CE	N D	AVIES	B.A			
Project Proposed first floor extension above existing garage. 15 Snowshill CI, Barnwood, Gloucester GL4 3GE								
Layout Title Proposed Elevations & Floor Plans Location plan								
Client Mr Simon Pegg								
	ing Numbe			1.1				
project BP2038	originator v	olume level	- A2	- BP	number 2038 P	PE	rev	

____S-01