




**A** Block C - Bay Study  
SCALE 1:50

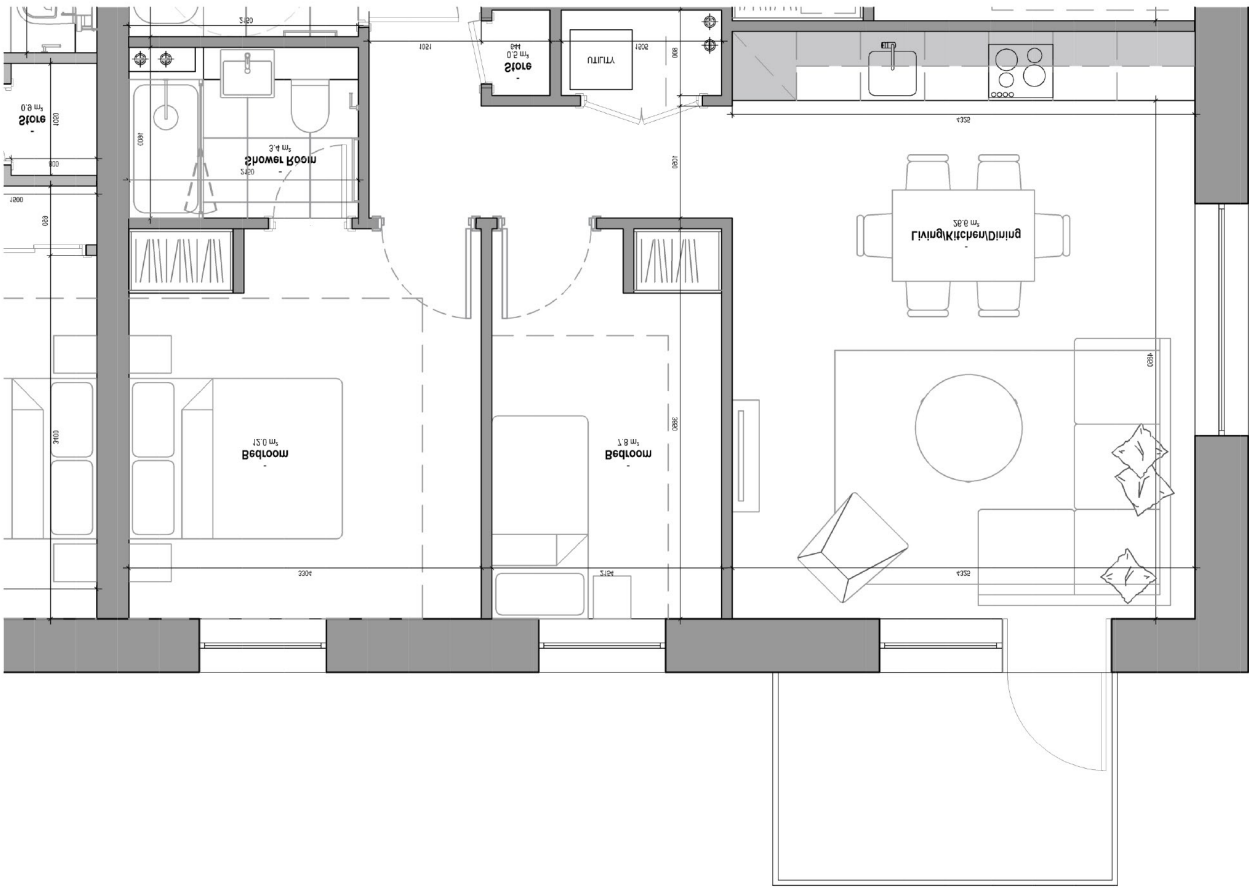


**B** Block C - Bay Study Plan  
SCALE 1:50

## General Notes

The drawing is copyright of Darling Associates. This drawing shall not be scaled. All dimensions are in mm unless otherwise stated. All dimensions shall be checked on site prior to commencing the works and any discrepancies to be reported to Darling Associates. All works shall conform to the current edition of the building regulations and other statutory requirements. All materials and workmanship shall conform with the relevant British Standard specifications and codes of practice. If this drawing forms part of an application for planning permission, it shall not be used for any other purpose without the express permission of Darling Associates. This drawing may incorporate information from other professionals. Darling Associates cannot accept responsibility for the integrity and accuracy of such information. Any clarification and/or additions that are required appertaining to such information should be sought from the relevant profession or their appointment representative.

Drawings, specifications and schedules are to be read in conjunction with the following where applicable: Employer's Requirements documents, Agreements to Lease, Structural Engineer's drawings and specifications, Civil Engineer's drawings and specifications, Survey Drawings, Party Wall Boundary Awards. Other specialist design consultant's requirements as appointed by the Main Contractor. Other specialist design sub-contractor's requirements as appointed by the Main Contractor.

## Key Plan

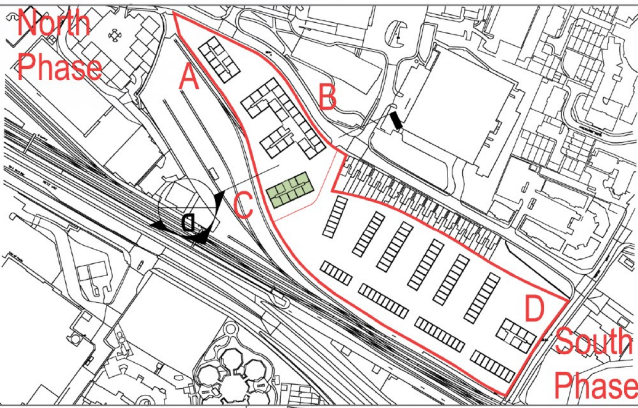

## Notes

### Material Key:

- 1: Red Brick
- 2: Feature Brick
- 3: Soldier Course Brick Banding
- 4: Double Glazed Window Unit
- 5: Double Glazed Door Unit
- 6: Grey Metal Window Surround
- 7: Balcony
- 8: GRP Canopy
- 9: Opaque Double Doors

### Block

C



SCALE BAR IN mm

PL	Issue for Planning	JUL 2022	JS	TP
REV	NOTES	DATE	BY	AUTH

## DARLING ASSOCIATES ARCHITECTS

1 Greencoat Row  
London SW1P 1PQ  
UK

### DRAWING STATUS

### Planning

#### TITLE

#### Bay Studies - Block C

#### PROJECT

Great Western Yard

#### SCALE AT A1:

1:50

#### SCALE AT A3:

1:100

#### JOB NO.

19050

#### DRAWING

C-03-2-02

#### REV

PL

© Darling Associates Ltd.




General Notes


The drawing is copyright of Darling Associates. This drawing shall not be scaled. All dimensions are in mm unless otherwise stated. All dimensions shall be checked on site prior to commencing the works and any discrepancies to be reported to Darling Associates. All works shall conform to the current edition of the building regulations and other statutory requirements. All materials and workmanship shall conform with the relevant British Standard specifications and codes of practice. If this drawing forms part of an application for planning permission, it shall not be used for any other purpose without the express permission of Darling Associates. This drawing may incorporate information from other professionals. Darling Associates cannot accept responsibility for the integrity and accuracy of such information. Any clarification and/or additions that are required appertaining to such information should be sought from the relevant profession or their appointment representative.

Drawings, specifications and schedules are to be read in conjunction with the following where applicable: Employer's Requirements documents, Agreements to Lease, Structural Engineer's drawings and specifications, Civil Engineer's drawings and specifications, Survey Drawings, Party Wall Boundary Awards, Other specialist design consultant's requirements as appointed by the Main Contractor, Other specialist design sub-contractor's requirements as appointed by the Main Contractor.


Key Plan

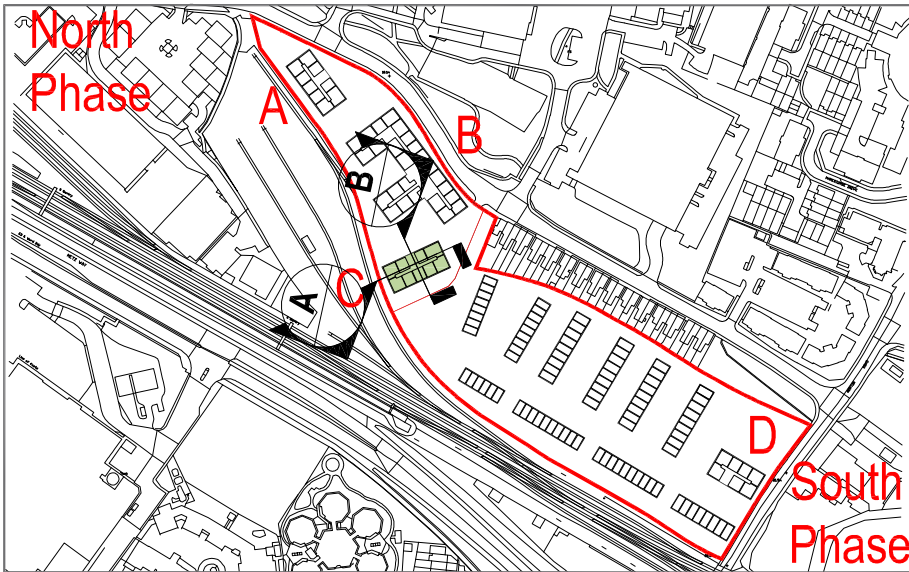

Notes

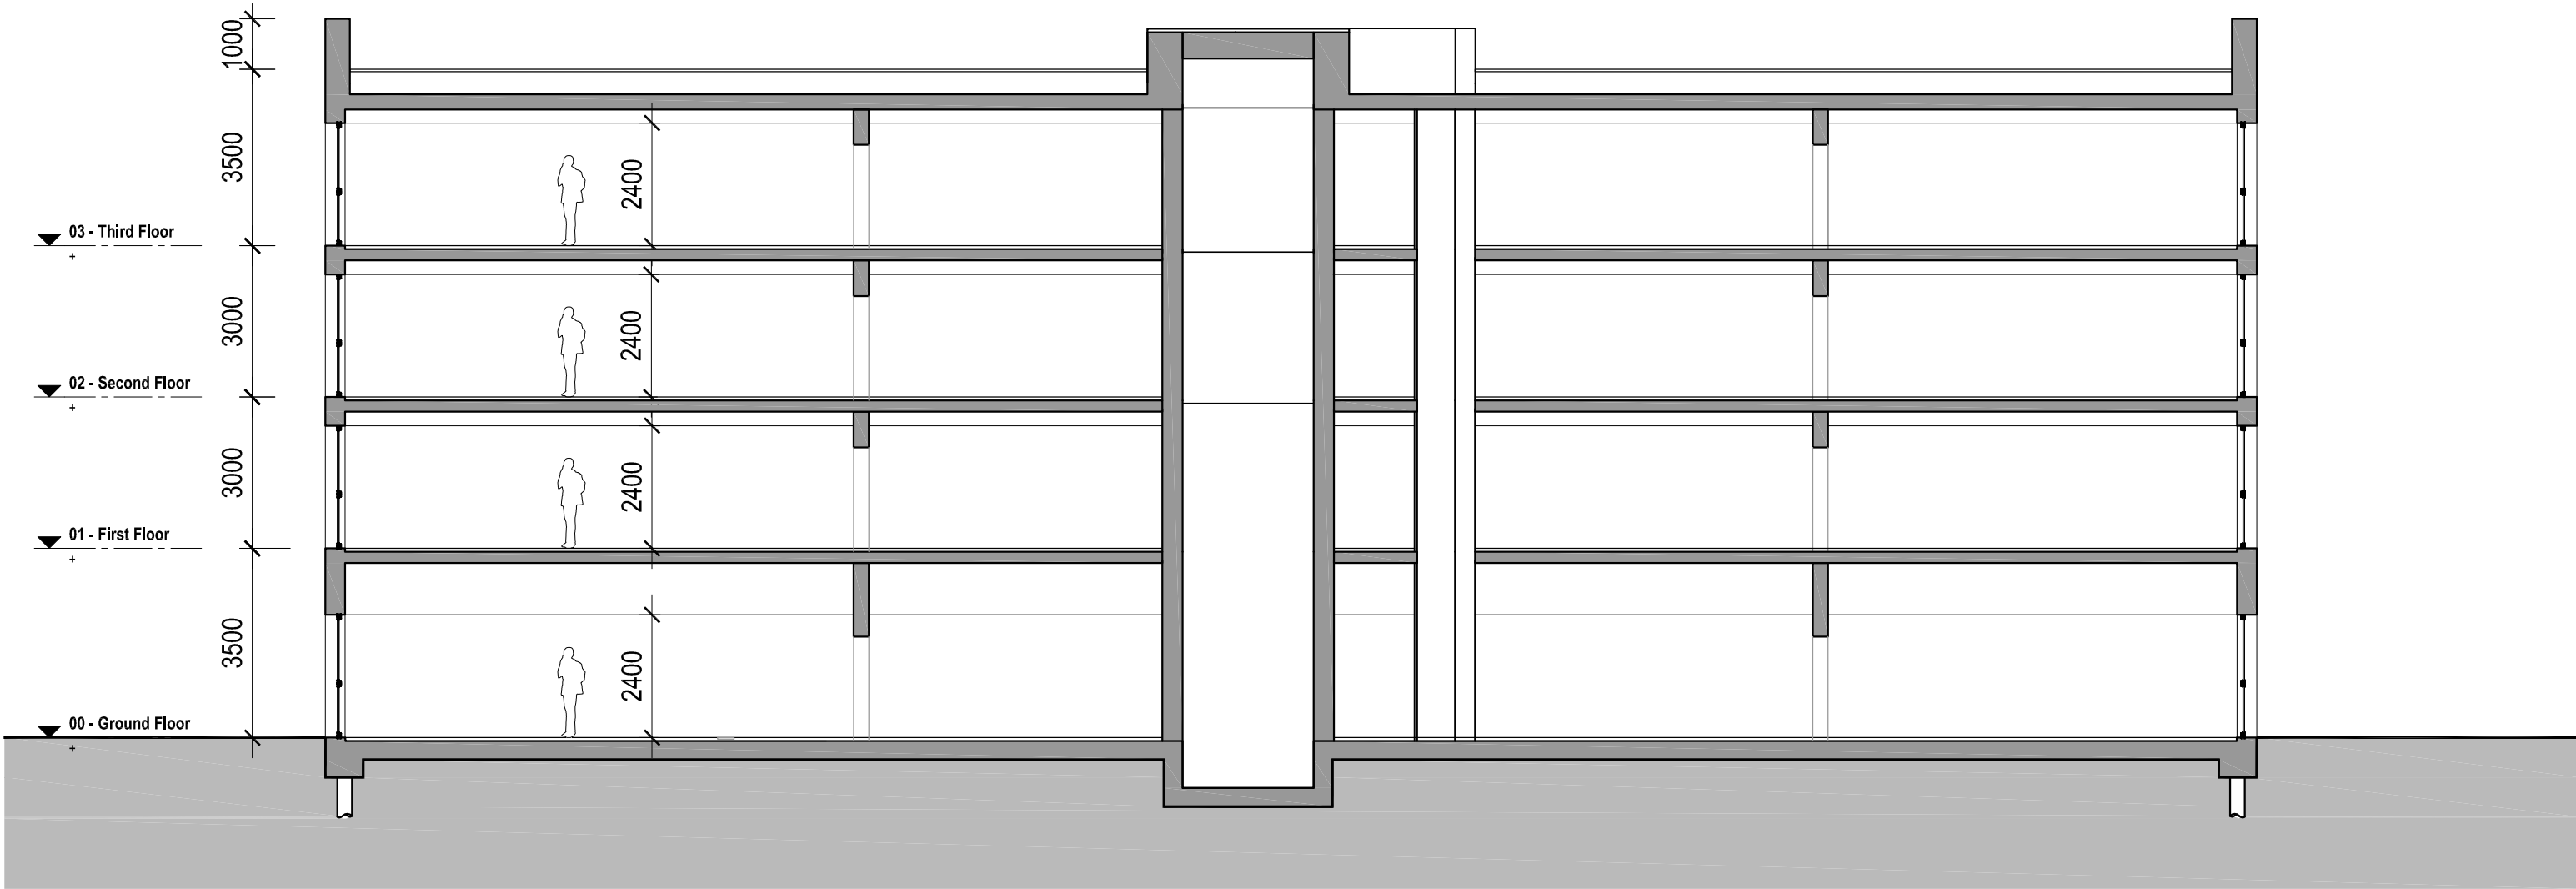


**A** Section A - Long  
SCALE 1:125

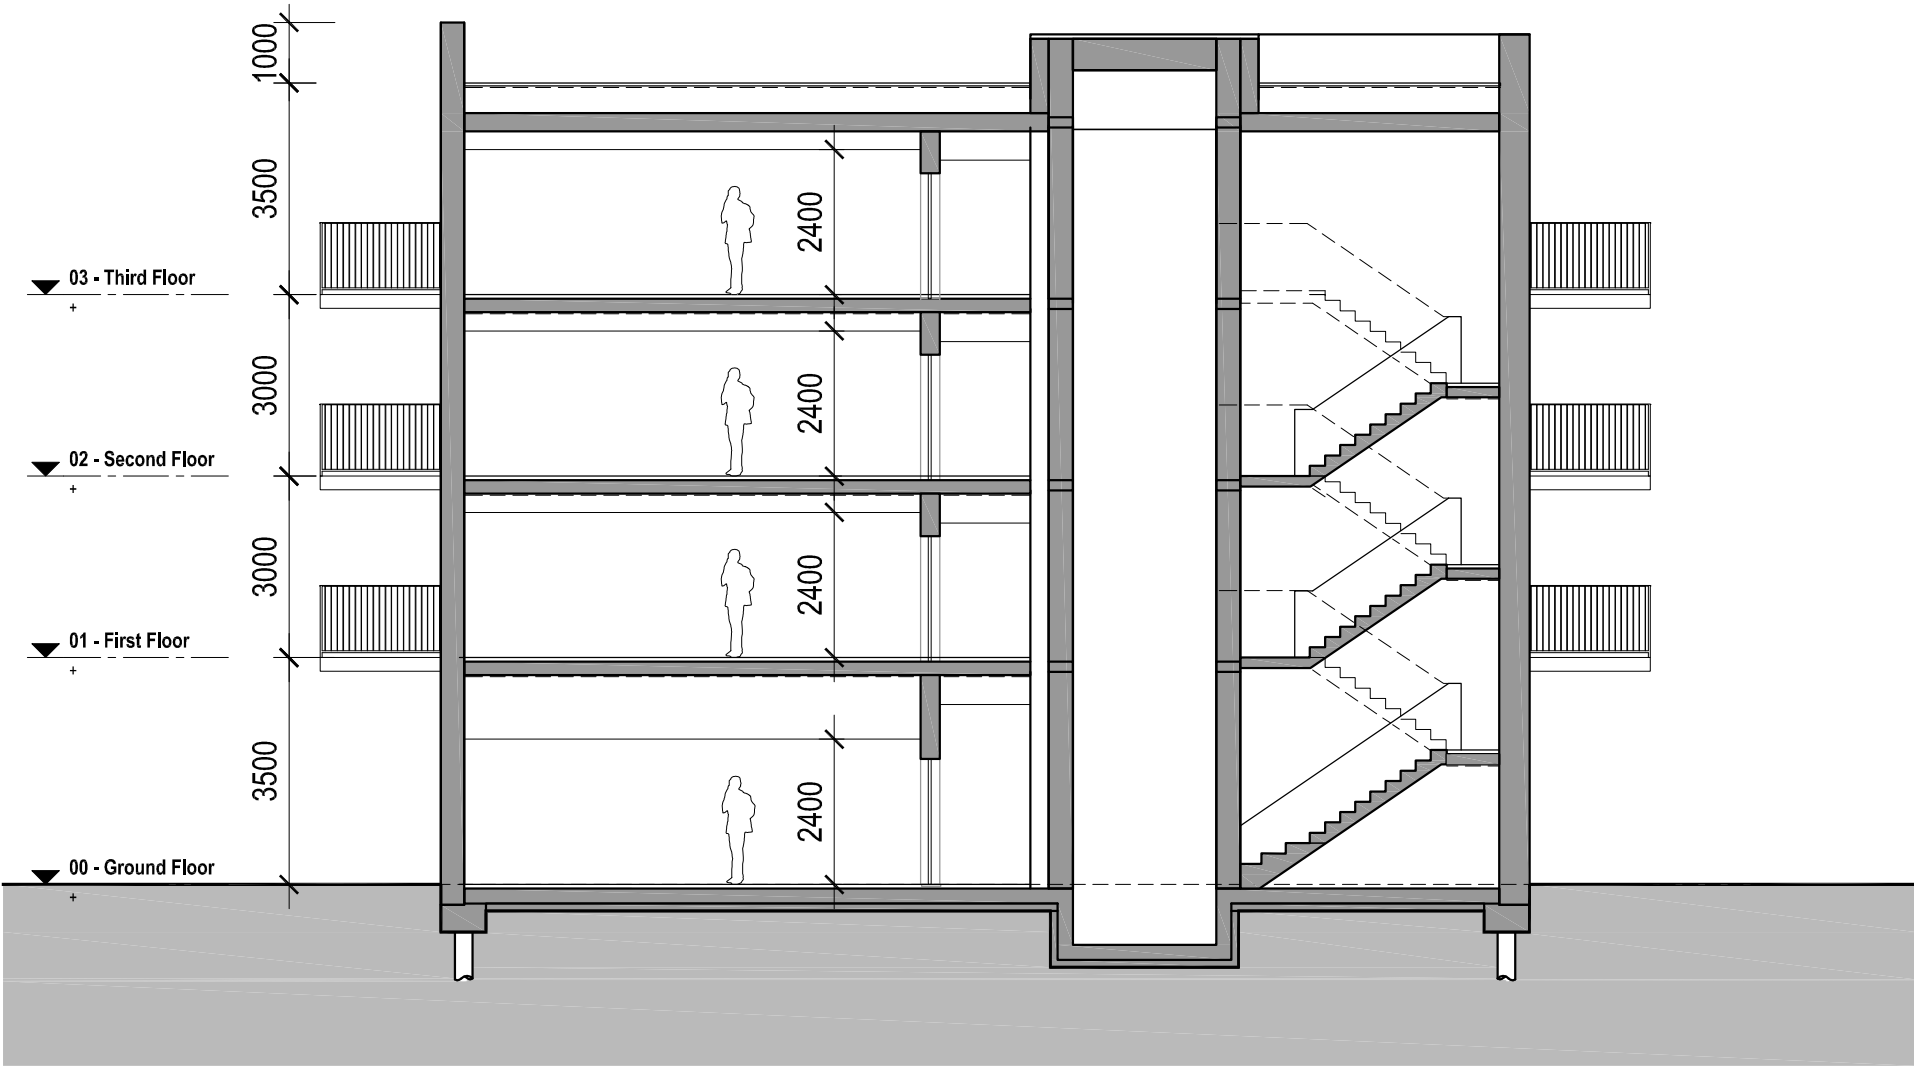

**B** Section B - Short  
SCALE 1:125

Block  
C

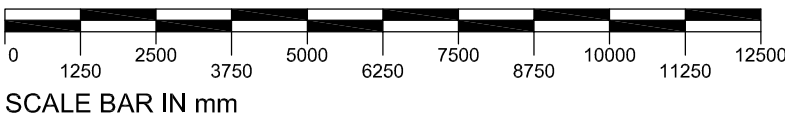

PL	Issue for Planning	JUN 2022	JA	JS
REV	NOTES	DATE	BY	AUTH

DARLING ASSOCIATES  
ARCHITECTS

1 Greencoat Row  
London SW1P 1PQ  
UK

DRAWING STATUS

Planning

TITLE

Apartments Sections - Block C

PROJECT

Great Western Yard

SCALE AT A1:  
1:125

SCALE AT A3:  
1:250

JOB NO.

19050

DRAWING

C-03-3-01

REV

PL

© Darling Associates Ltd.






General Notes

The drawing is copyright of Darling Associates. This drawing shall not be scaled. All dimensions are in mm unless otherwise stated. All dimensions shall be checked on site prior to commencing the works and any discrepancies to be reported to Darling Associates. All work shall conform to the current edition of the building regulations and other statutory requirements. All materials and workmanship shall conform with the relevant British Standard specifications and codes of practice. If this drawing forms part of an application for planning permission, it shall not be used for any other purpose without the express permission of Darling Associates. This drawing may incorporate information from other professionals. Darling Associates cannot accept responsibility for the integrity and accuracy of such information. Any clarification and/or additions that are required appertaining to such information should be sought from the relevant professional or their appointment representative.

Drawings, specifications and schedules are to be read in conjunction with the following where applicable: Employer's Requirements documents, Agreements to Lease, Structural Engineer's drawings and specifications, Civil Engineer's drawings and specifications, Survey Drawings, Party Wall Boundary Awards. Other specialist design consultant's requirements as appointed by the Main Contractor. Other specialist design sub-contractor's requirements as appointed by the Main Contractor.


Key Plan

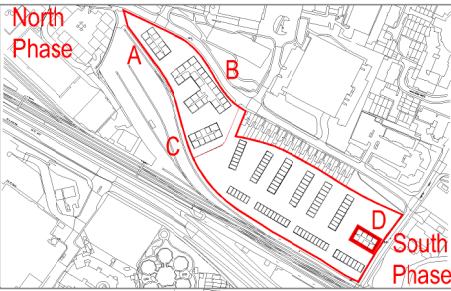

Notes

Apartments		Houses	
1B / 1P	<div></div>	2B / 3P	<div></div>
1B / 2P	<div></div>	3B / 4P	<div></div>
2B / 3P	<div></div>	3B / 5P	<div></div>
2B / 4P	<div></div>		
3B / 4P	<div></div>		
3B / 5P	<div></div>		

Planning Application Boundary

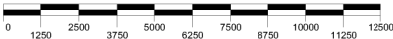

SCALE BAR IN mm

PL	Issue for Planning	JUN 2022	JA	JS
REV	NOTES	DATE	BY	AUTH

DARLING ASSOCIATES  
ARCHITECTS

1 Greencoat Row  
London SW1P 1PQ  
UK  
mail@darlingassociates.net  
www.darlingassociates.net  
+44 20 7630 0500

DRAWING STATUS

Planning


TITLE  
**Block D - Ground Floor Plan**

PROJECT  
Great Western Yard

SCALE AT A1:  
1:125  
SCALE AT A3:  
1:250

JOB NO. 19050	DRAWING D-03-1-00	REV PL
------------------	----------------------	-----------

© Darling Associates Ltd.

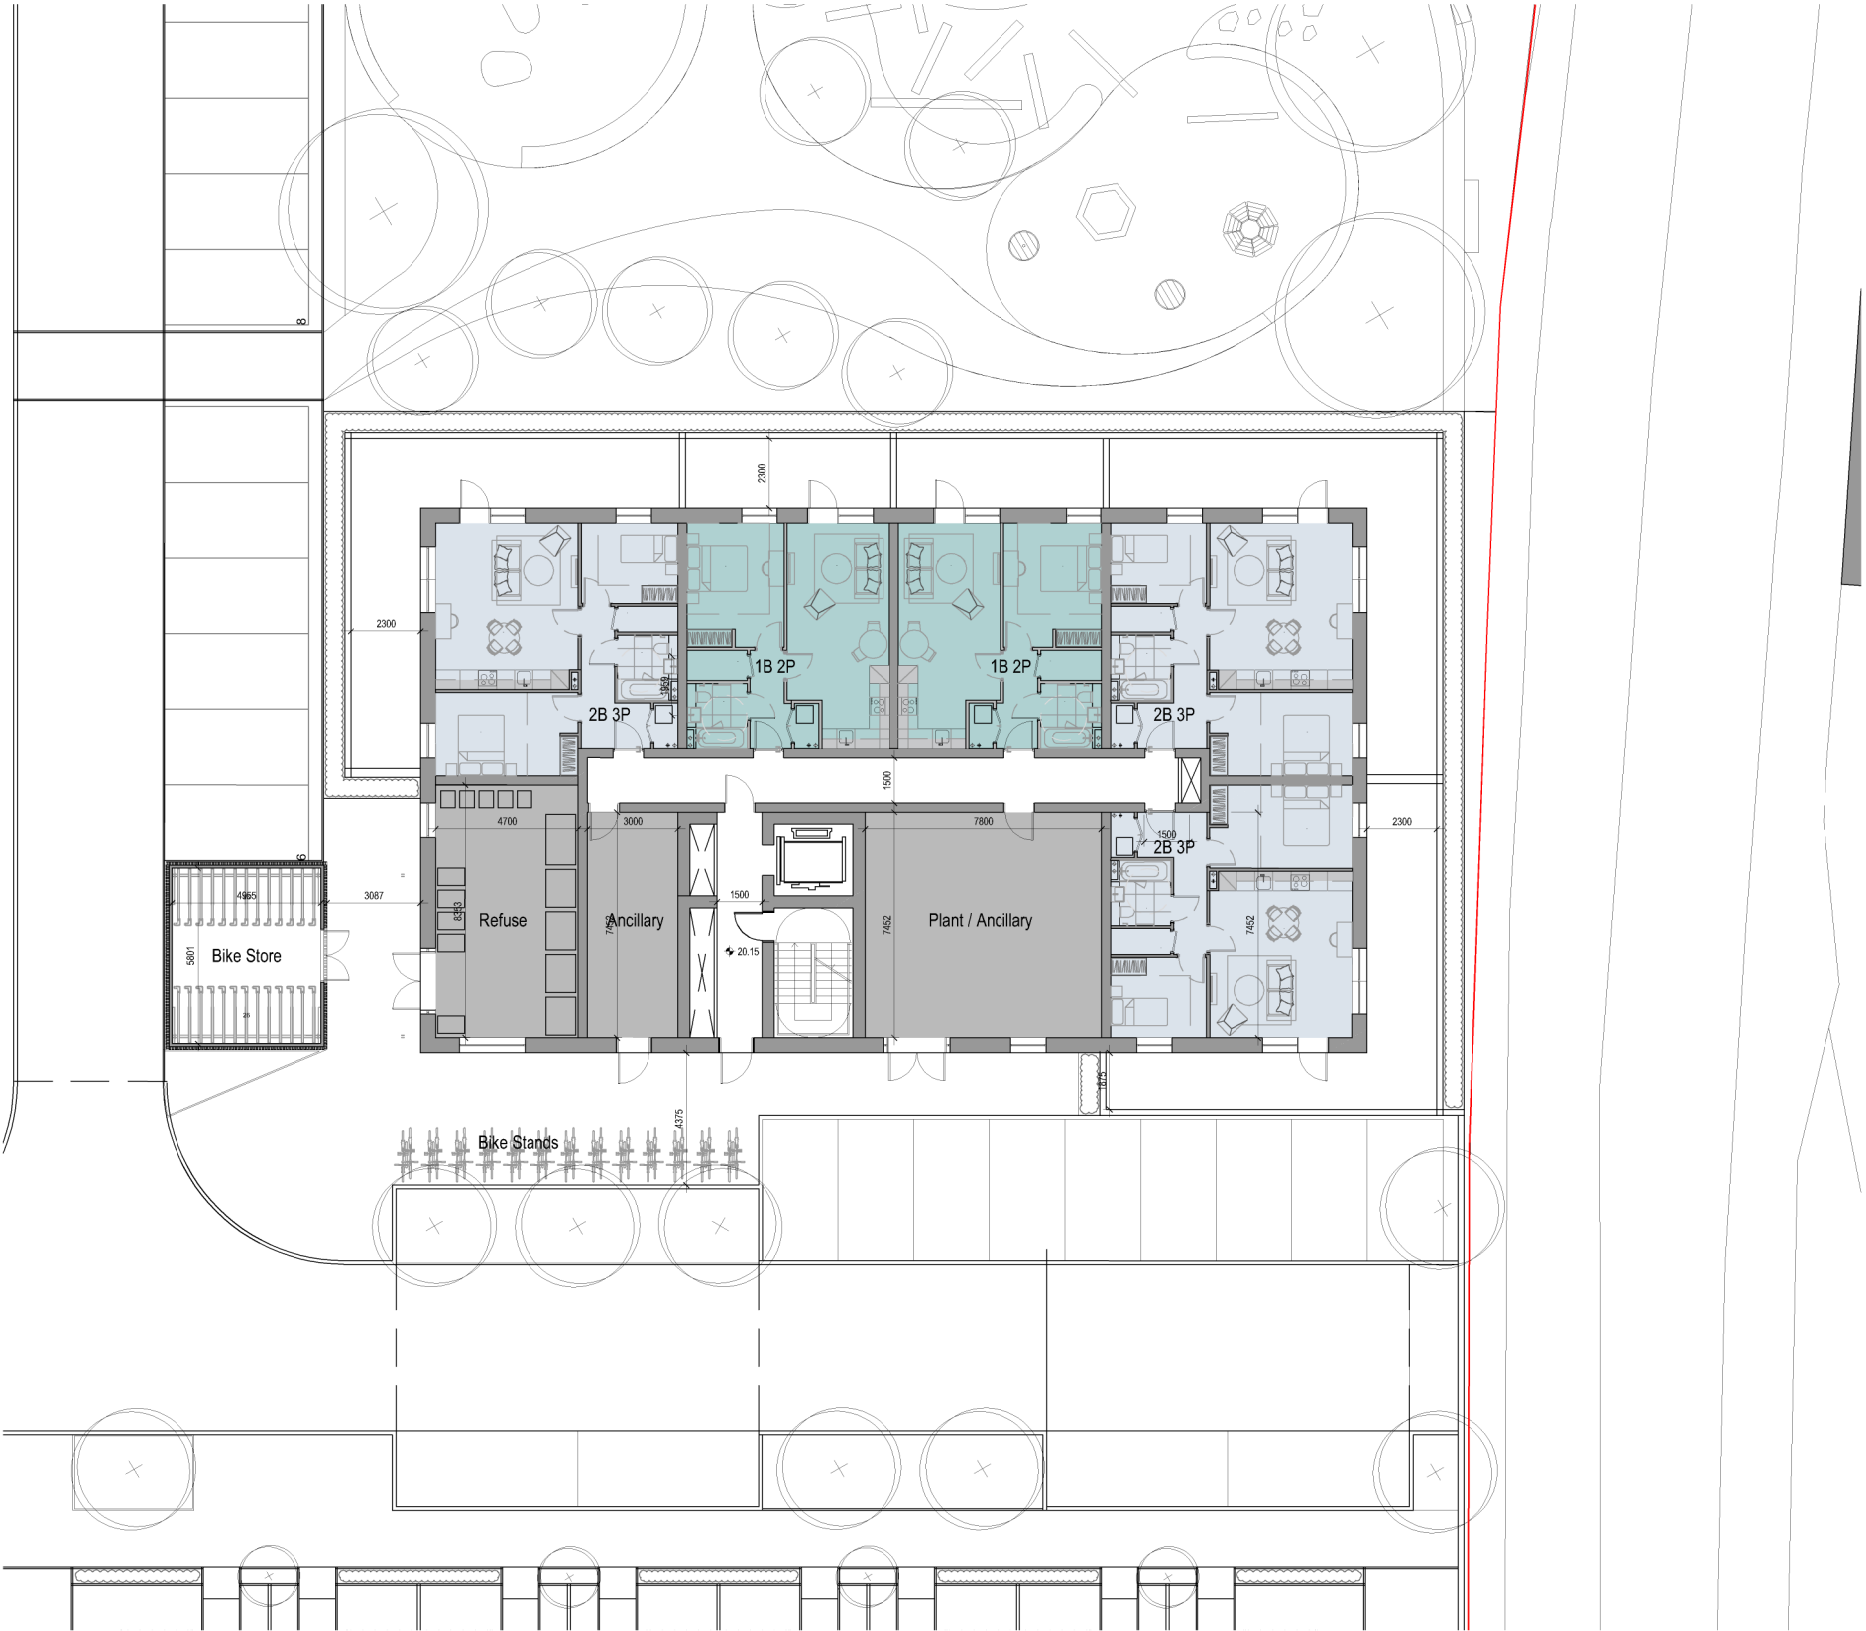

GF Ground Floor Plan

SCALE 1:125






General Notes

The drawing is copyright of Darling Associates. This drawing shall not be scaled. All dimensions are in mm unless otherwise stated. All dimensions shall be checked on site prior to commencing the works and any discrepancies to be reported to Darling Associates. All work shall conform to the current edition of the building regulations and other statutory requirements. All materials and workmanship shall conform with the relevant British Standard specifications and codes of practice. If this drawing forms part of an application for planning permission, it shall not be used for any other purpose without the express permission of Darling Associates. This drawing may incorporate information from other professionals. Darling Associates cannot accept responsibility for the integrity and accuracy of such information. Any clarification and/or additions that are required appertaining to such information should be sought from the relevant professional or their appointment representative.

Drawings, specifications and schedules are to be read in conjunction with the following where applicable: Employer's Requirements documents, Agreements to Lease, Structural Engineer's drawings and specifications, Civil Engineer's drawings and specifications, Survey Drawings, Party Wall Boundary Awards. Other specialist design consultant's requirements as appointed by the Main Contractor. Other specialist design sub-contractor's requirements as appointed by the Main Contractor.


Key Plan

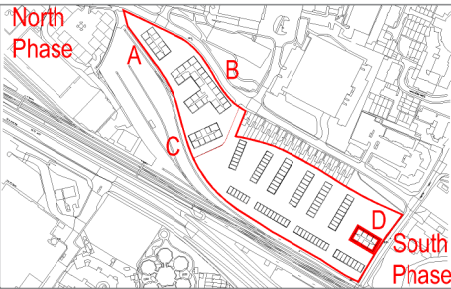

Notes

Apartments		Houses	
1B / 1P	<div></div>	2B / 3P	<div></div>
1B / 2P	<div></div>	3B / 4P	<div></div>
2B / 3P	<div></div>	3B / 5P	<div></div>
2B / 4P	<div></div>		
3B / 4P	<div></div>		
3B / 5P	<div></div>		

Planning Application Boundary

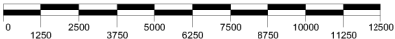

SCALE BAR IN mm

PL	Issue for Planning	JUN 2022	JA	JS
REV	NOTES	DATE	BY	AUTH

DARLING ASSOCIATES  
ARCHITECTS

1 Greencoat Row  
London SW1P 1PQ  
UK  
mail@darlingassociates.net  
www.darlingassociates.net  
+44 20 7630 0500

DRAWING STATUS

Planning

TITLE  
**Block D - 1st Floor Plan**

PROJECT  
Great Western Yard

SCALE AT A1:  
1:125  
SCALE AT A3:  
1:250

JOB NO. 19050	DRAWING D-03-1-01	REV PL
------------------	----------------------	-----------

© Darling Associates Ltd.

1st 1st Floor Plan  
SCALE 1:125






General Notes

The drawing is copyright of Darling Associates. This drawing shall not be scaled. All dimensions are in mm unless otherwise stated. All dimensions shall be checked on site prior to commencing the works and any discrepancies to be reported to Darling Associates. All work shall conform to the current edition of the building regulations and other statutory requirements. All materials and workmanship shall conform with the relevant British Standard specifications and codes of practice. If this drawing forms part of an application for planning permission, it shall not be used for any other purpose without the express permission of Darling Associates. This drawing may incorporate information from other professionals. Darling Associates cannot accept responsibility for the integrity and accuracy of such information. Any clarification and/or additions that are required appertaining to such information should be sought from the relevant professional or their appointment representative.

Drawings, specifications and schedules are to be read in conjunction with the following where applicable: Employer's Requirements documents, Agreements to Lease, Structural Engineer's drawings and specifications, Civil Engineer's drawings and specifications, Survey Drawings, Party Wall Boundary Awards, Other specialist design consultant's requirements as appointed by the Main Contractor. Other specialist design sub-contractor's requirements as appointed by the Main Contractor.


Key Plan

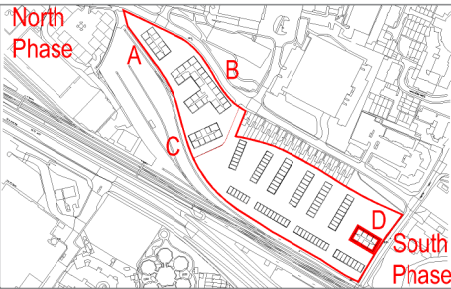

Notes

Apartments		Houses	
1B / 1P	<div></div>	2B / 3P	<div></div>
1B / 2P	<div></div>	3B / 4P	<div></div>
2B / 3P	<div></div>	3B / 5P	<div></div>
2B / 4P	<div></div>		
3B / 4P	<div></div>		
3B / 5P	<div></div>		

Planning Application Boundary

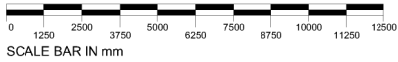

PL	Issue for Planning	JUN 2022	JA	JS
REV	NOTES	DATE	BY	AUTH

DARLING ASSOCIATES  
ARCHITECTS

1 Greencoat Row  
London SW1P 1PQ  
UK

DRAWING STATUS

Planning

TITLE  
Block D - 2nd Floor Plan

PROJECT  
Great Western Yard

SCALE AT A1:  
1:125

SCALE AT A3:  
1:250

JOB NO.  
19050

DRAWING  
D-03-1-02

REV  
PL

© Darling Associates Ltd.

2nd 2nd Floor Plan

SCALE 1:125






General Notes

The drawing is copyright of Darling Associates. This drawing shall not be scaled. All dimensions are in mm unless otherwise stated. All dimensions shall be checked on site prior to commencing the works and any discrepancies to be reported to Darling Associates. All work shall conform to the current edition of the building regulations and other statutory requirements. All materials and workmanship shall conform with the relevant British Standard specifications and codes of practice. If this drawing forms part of an application for planning permission, it shall not be used for any other purpose without the express permission of Darling Associates. This drawing may incorporate information from other professionals. Darling Associates cannot accept responsibility for the integrity and accuracy of such information. Any clarification and/or additions that are required appertaining to such information should be sought from the relevant professional or their appointment representative.

Drawings, specifications and schedules are to be read in conjunction with the following where applicable: Employer's Requirements documents, Agreements to Lease, Structural Engineer's drawings and specifications, Civil Engineer's drawings and specifications, Survey Drawings, Party Wall Boundary Awards. Other specialist design consultant's requirements as appointed by the Main Contractor. Other specialist design sub-contractor's requirements as appointed by the Main Contractor.


Key Plan

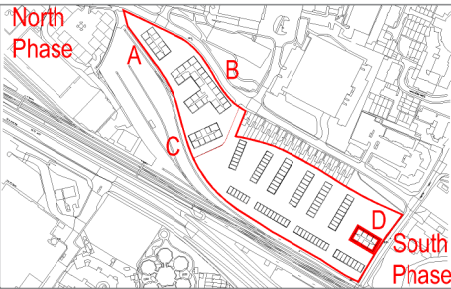

Notes

Apartments		Houses	
1B / 1P	<div></div>	2B / 3P	<div></div>
1B / 2P	<div></div>	3B / 4P	<div></div>
2B / 3P	<div></div>	3B / 5P	<div></div>
2B / 4P	<div></div>		
3B / 4P	<div></div>		
3B / 5P	<div></div>		

Planning Application Boundary

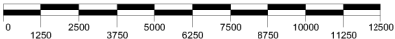

SCALE BAR IN mm

PL	Issue for Planning	JUN 2022	JA	JS
REV	NOTES	DATE	BY	AUTH

DARLING ASSOCIATES  
ARCHITECTS

1 Greencoat Row  
London SW1P 1PQ  
UK

mail@darlingassociates.net  
www.darlingassociates.net  
+44 20 7630 0500

DRAWING STATUS

Planning

TITLE  
**Block D - 3rd Floor Plan**

PROJECT  
Great Western Yard

SCALE AT A1:	SCALE AT A3:
1:125	1:250

JOB NO.	DRAWING	REV
19050	D-03-1-03	PL

© Darling Associates Ltd.

3rd 3rd Floor Plan

SCALE 1:125






General Notes

The drawing is copyright of Darling Associates. This drawing shall not be scaled. All dimensions are in mm unless otherwise stated. All dimensions shall be checked on site prior to commencing the works and any discrepancies to be reported to Darling Associates. All work shall conform to the current edition of the building regulations and other statutory requirements. All materials and workmanship shall conform with the relevant British Standard specifications and codes of practice. If this drawing forms part of an application for planning permission, it shall not be used for any other purpose without the express permission of Darling Associates. This drawing may incorporate information from other professionals. Darling Associates cannot accept responsibility for the integrity and accuracy of such information. Any clarification and/or additions that are required appertaining to such information should be sought from the relevant professional or their appointment representative.

Drawings, specifications and schedules are to be read in conjunction with the following where applicable: Employer's Requirements documents, Agreements to Lease, Structural Engineer's drawings and specifications, Civil Engineer's drawings and specifications, Survey Drawings, Party Wall Boundary Awards. Other specialist design consultant's requirements as appointed by the Main Contractor. Other specialist design sub-contractor's requirements as appointed by the Main Contractor.


Key Plan

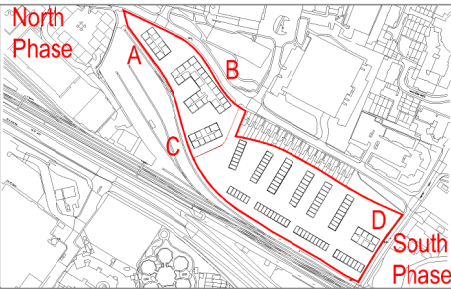

Notes

Apartments		Houses	
1B / 1P	<div></div>	2B / 3P	<div></div>
1B / 2P	<div></div>	3B / 4P	<div></div>
2B / 3P	<div></div>	3B / 5P	<div></div>
2B / 4P	<div></div>		
3B / 4P	<div></div>		
3B / 5P	<div></div>		

Planning Application Boundary

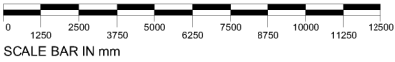

PL	Issue for Planning	JUN 2022	JA	JS
REV	NOTES	DATE	BY	AUTH

DARLING ASSOCIATES  
ARCHITECTS

1 Greencoat Row  
London SW1P 1PQ  
UK

DRAWING STATUS

Planning

TITLE  
**Block D - Roof Plan**

PROJECT  
Great Western Yard

SCALE AT A1:  
1:125

SCALE AT A3:  
1:250

JOB NO.

DRAWING

REV

19050

D-03-1-05

PL

© Darling Associates Ltd.

R Roof Plan

SCALE 1:125





**A** Elevation A - Front  
SCALE 1:125



**4** Elevation B - Side  
SCALE 1:125



**C** Elevation C - Back  
SCALE 1:125




**D** Elevation D - Side  
SCALE 1:125

General Notes

The drawing is copyright of Darling Associates. This drawing shall not be scaled. All dimensions are in mm unless otherwise stated. All dimensions shall be checked on site prior to commencing the works and any discrepancies to be reported to Darling Associates. All works shall conform to the current edition of the building regulations and other statutory requirements. All materials and workmanship shall conform with the relevant British Standard specifications and codes of practice. If this drawing forms part of an application for planning permission, it shall not be used for any other purpose without the express permission of Darling Associates. This drawing may incorporate information from other professionals. Darling Associates cannot accept responsibility for the integrity and accuracy of such information. Any clarification and/or additions that are required appertaining to such information should be sought from the relevant profession or their appointment representative.

Drawings, specifications and schedules are to be read in conjunction with the following where applicable: Employer's Requirements documents, Agreements to Lease, Structural Engineer's drawings and specifications, Civil Engineer's drawings and specifications, Survey Drawings, Party Wall Boundary Awards. Other specialist design consultant's requirements as appointed by the Main Contractor. Other specialist design sub-contractor's requirements as appointed by the Main Contractor.

Key Plan

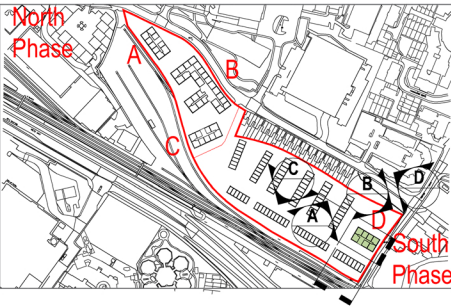


Notes

Material Key:

- 1: Red Brick
- 2: Feature Brick
- 3: Brick Banding
- 4: Double Glazed Window Unit
- 5: Double Glazed Window and Door Unit
- 6: Grey Metal Window Surround
- 7: Balcony
- 8: GRP Canopy
- 9: Grey Zinc RWP

Block

D

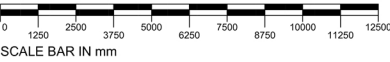

PL	Issue for Planning	JUN 2022	JA	JS
REV	NOTES	DATE	BY	AUTH

**DARLING ASSOCIATES**  
ARCHITECTS

1 Greencoat Row  
London SW1P 1PQ  
UK

DRAWING STATUS

**Planning**

TITLE

**Apartments Elevations - Block D**

PROJECT

Great Western Yard

SCALE AT A1:  
1:125

SCALE AT A3:  
1:250

JOB NO.

19050

DRAWING

D-03-2-01

REV


PL

© Darling Associates Ltd.





**A** Block D - Bay Study  
SCALE 1:50

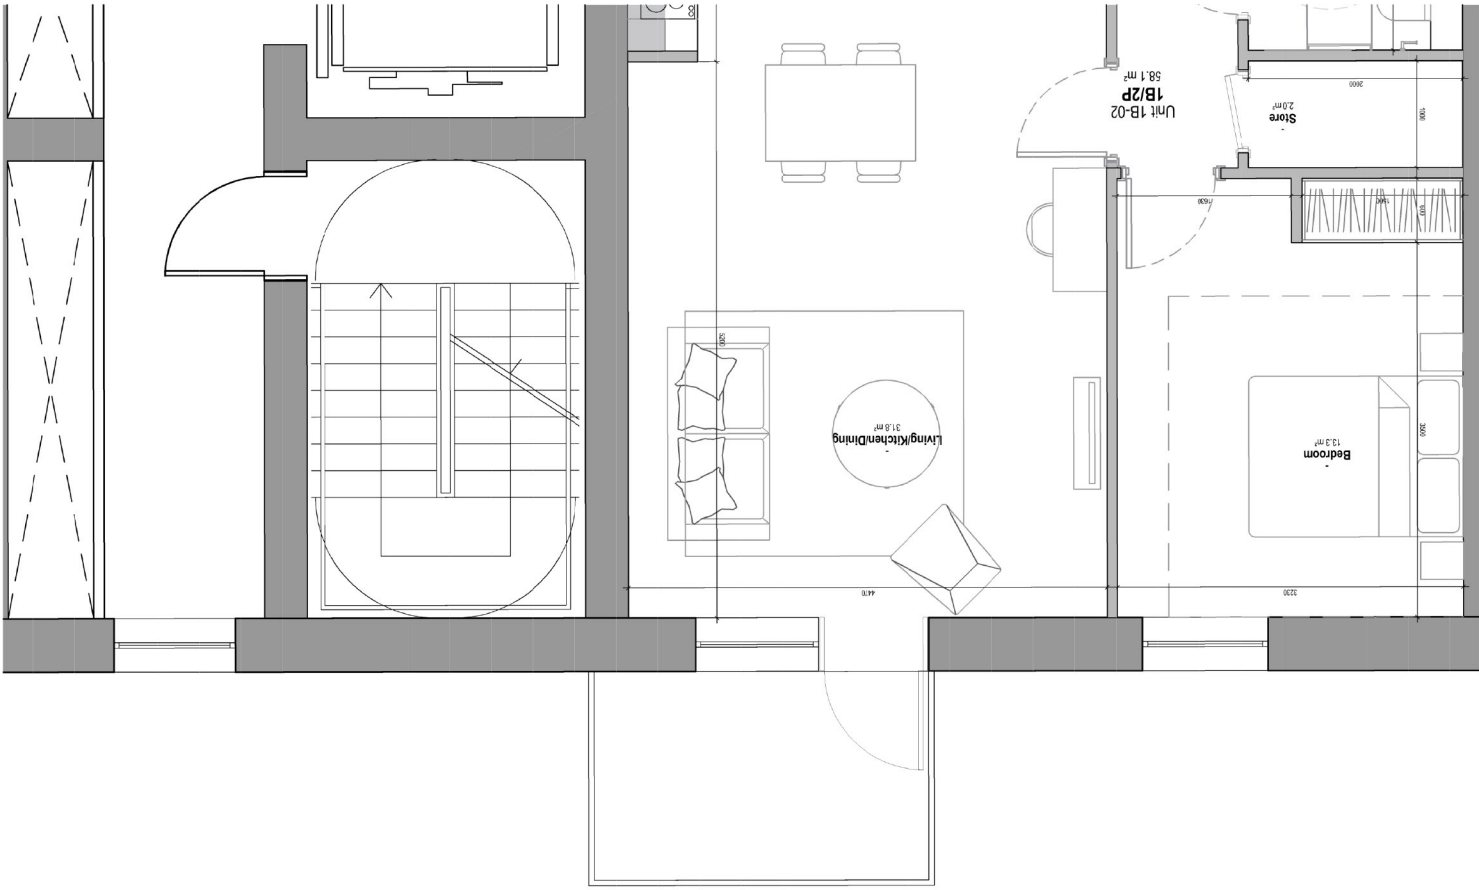


**B** Block D - Bay Study Plan  
SCALE 1:50

General Notes

The drawing is copyright of Darling Associates. This drawing shall not be scaled. All dimensions are in mm unless otherwise stated. All dimensions shall be checked on site prior to commencing the works and any discrepancies to be reported to Darling Associates. All works shall conform to the current edition of the building regulations and other statutory requirements. All materials and workmanship shall conform with the relevant British Standard specifications and codes of practice. If this drawing forms part of an application for planning permission, it shall not be used for any other purpose without the express permission of Darling Associates. This drawing may incorporate information from other professionals. Darling Associates cannot accept responsibility for the integrity and accuracy of such information. Any clarification and/or additions that are required appertaining to such information should be sought from the relevant profession or their appointment representative.

Drawings, specifications and schedules are to be read in conjunction with the following where applicable: Employer's Requirements documents, Agreements to Lease, Structural Engineer's drawings and specifications, Civil Engineer's drawings and specifications, Survey Drawings, Party Wall Boundary Awards. Other specialist design consultant's requirements as appointed by the Main Contractor. Other specialist design sub-contractor's requirements as appointed by the Main Contractor.

Key Plan

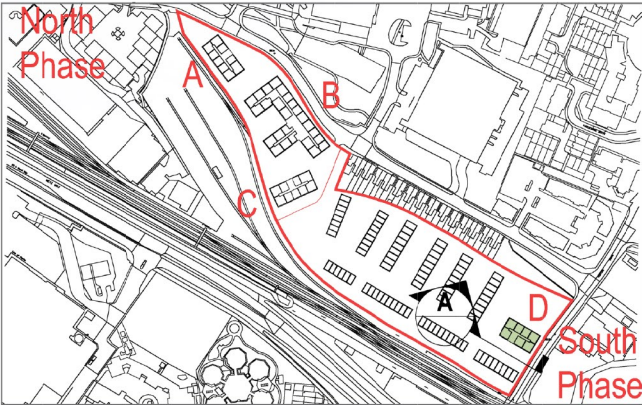

Notes

Material Key:

- 1: Red Brick
- 2: Brick Banding
- 3: Double Glazed Window Unit
- 4: Double Glazed Window and Door Unit
- 5: Grey Metal Window Surround
- 6: Balcony
- 7: GRP Canopy
- 8: Grey Zinc RWP
- 9: Opaque Screen

Block

D



SCALE BAR IN mm

PL	Issue for Panning	JUL 2022	JS	TP
REV	NOTES	DATE	BY	AUTH

DARLING ASSOCIATES  
ARCHITECTS

1 Greencoat Row  
London SW1P 1PQ  
UK

DRAWING STATUS

Planning

TITLE

Bay Studies - Block D

PROJECT

Great Western Yard

SCALE AT A1:

1:50

SCALE AT A3:

1:100

JOB NO.

19050

DRAWING

D-03-2-02

REV

PL