



# FOR PLANNING ONLY

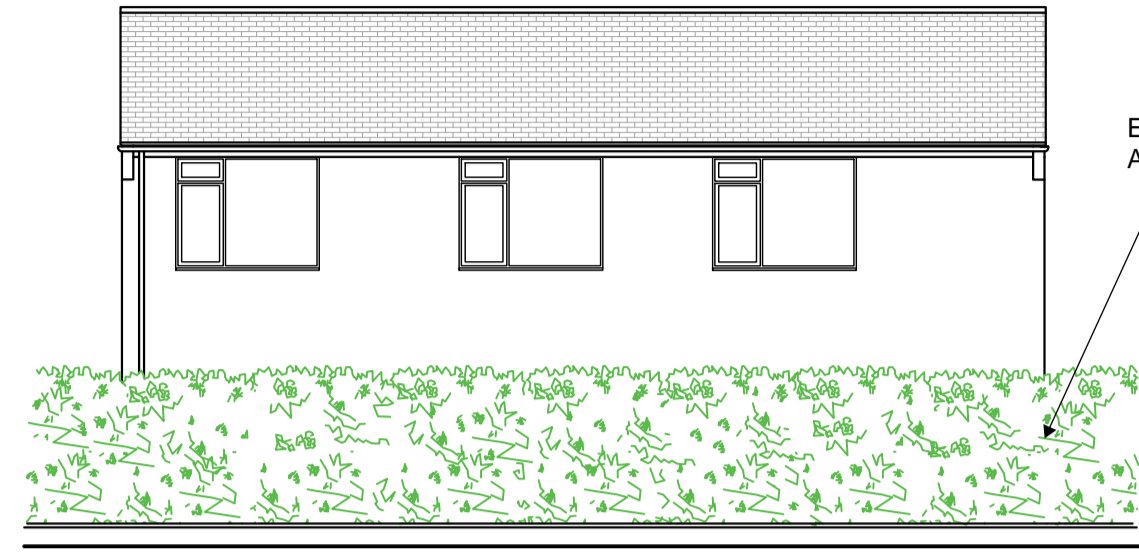

EXISTING HEDGROW  
APPROX 2m HIGH

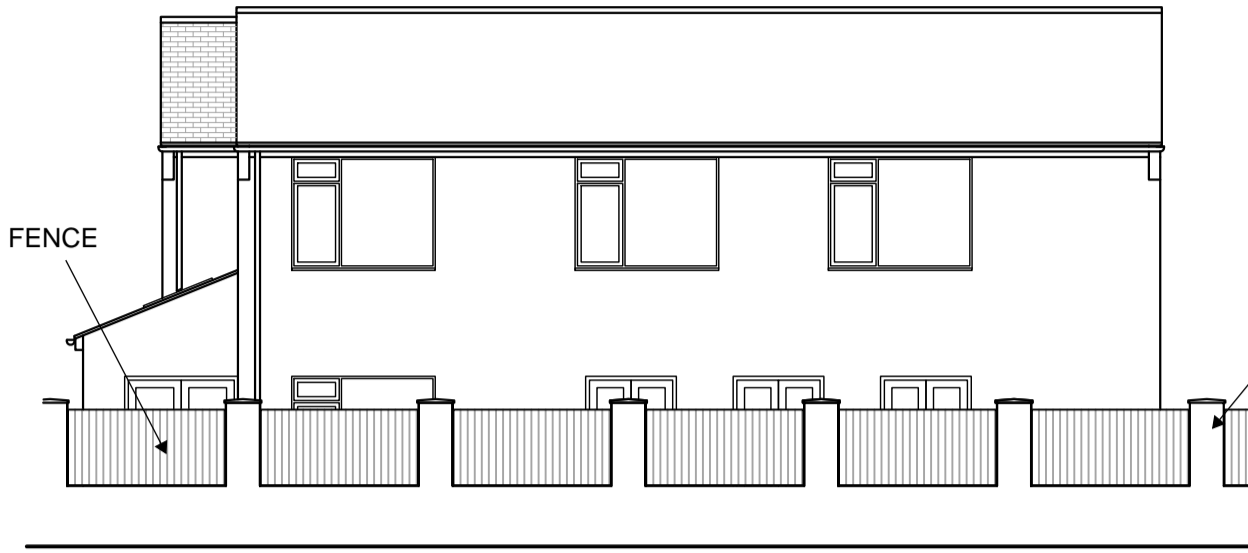

CLOSEBOARD FENCE


BRICK WALL WITH PILLARS

**EXISTING SIDE ELEVATION - 1:100**


**PROPOSED SIDE ELEVATION - 1:100**



THIS BAR SHOULD SCALE 5M @ 1:100

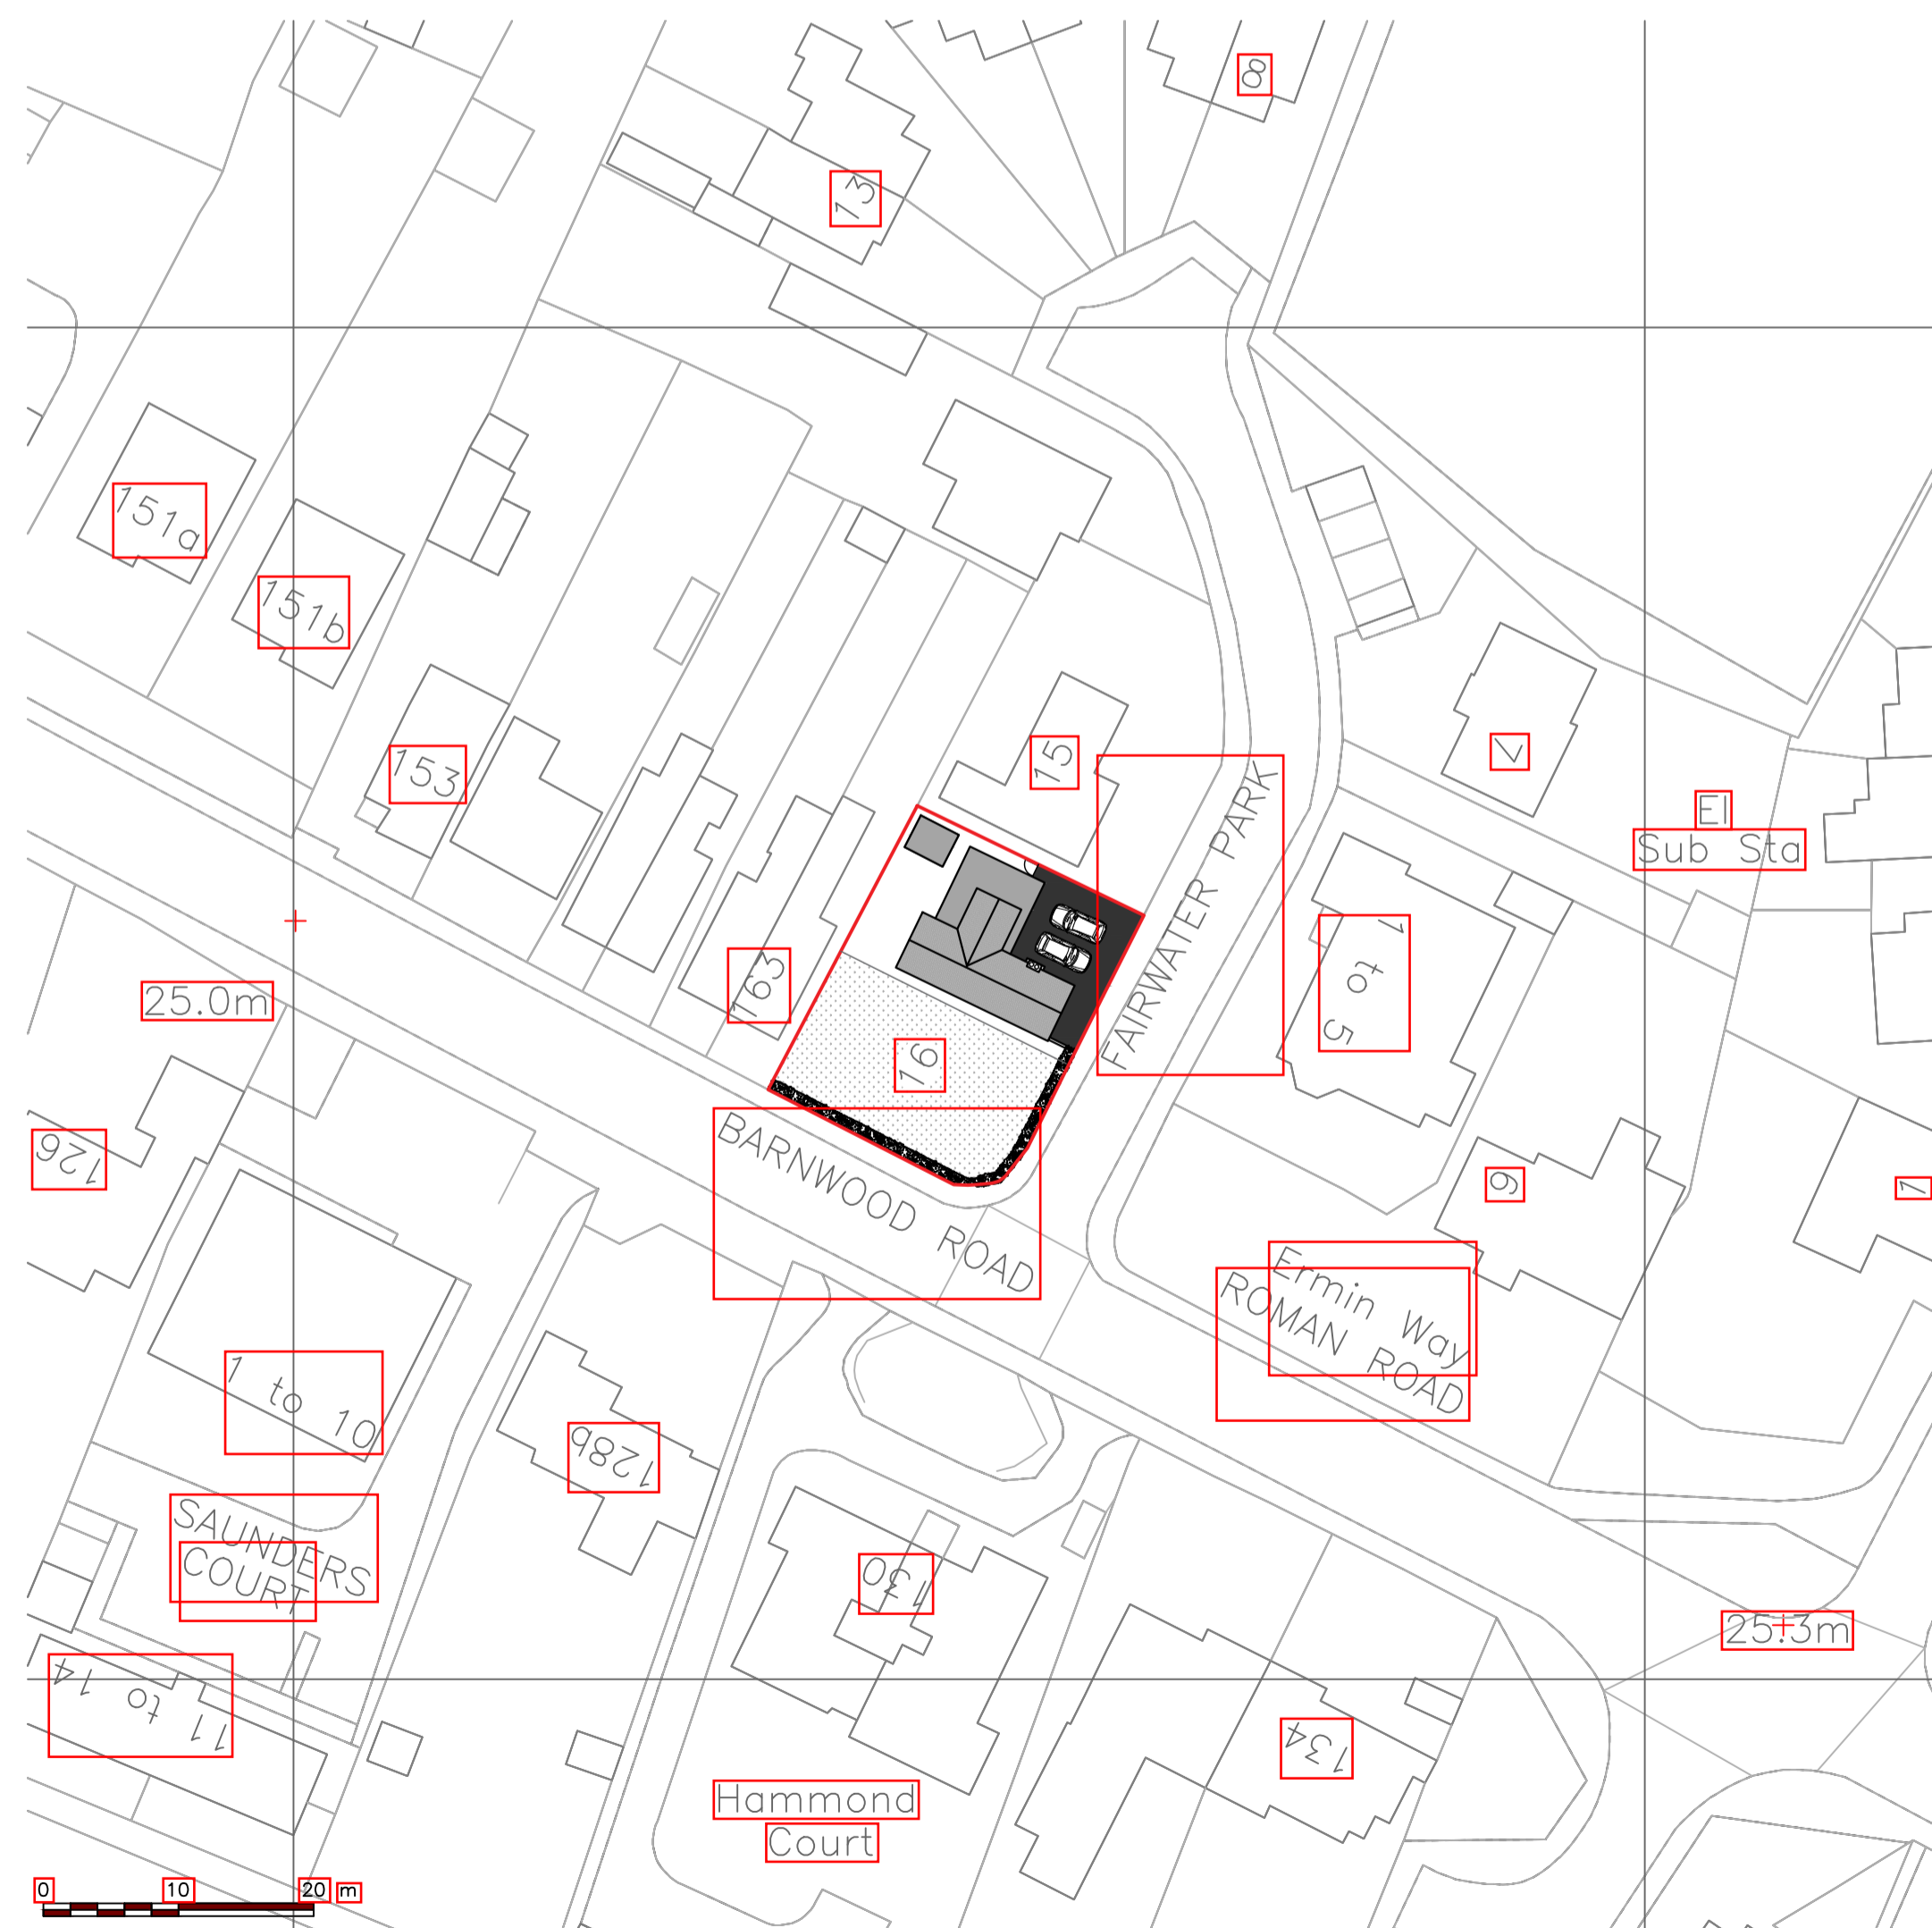

**EXISTING BLOCK PLAN - 1:500**

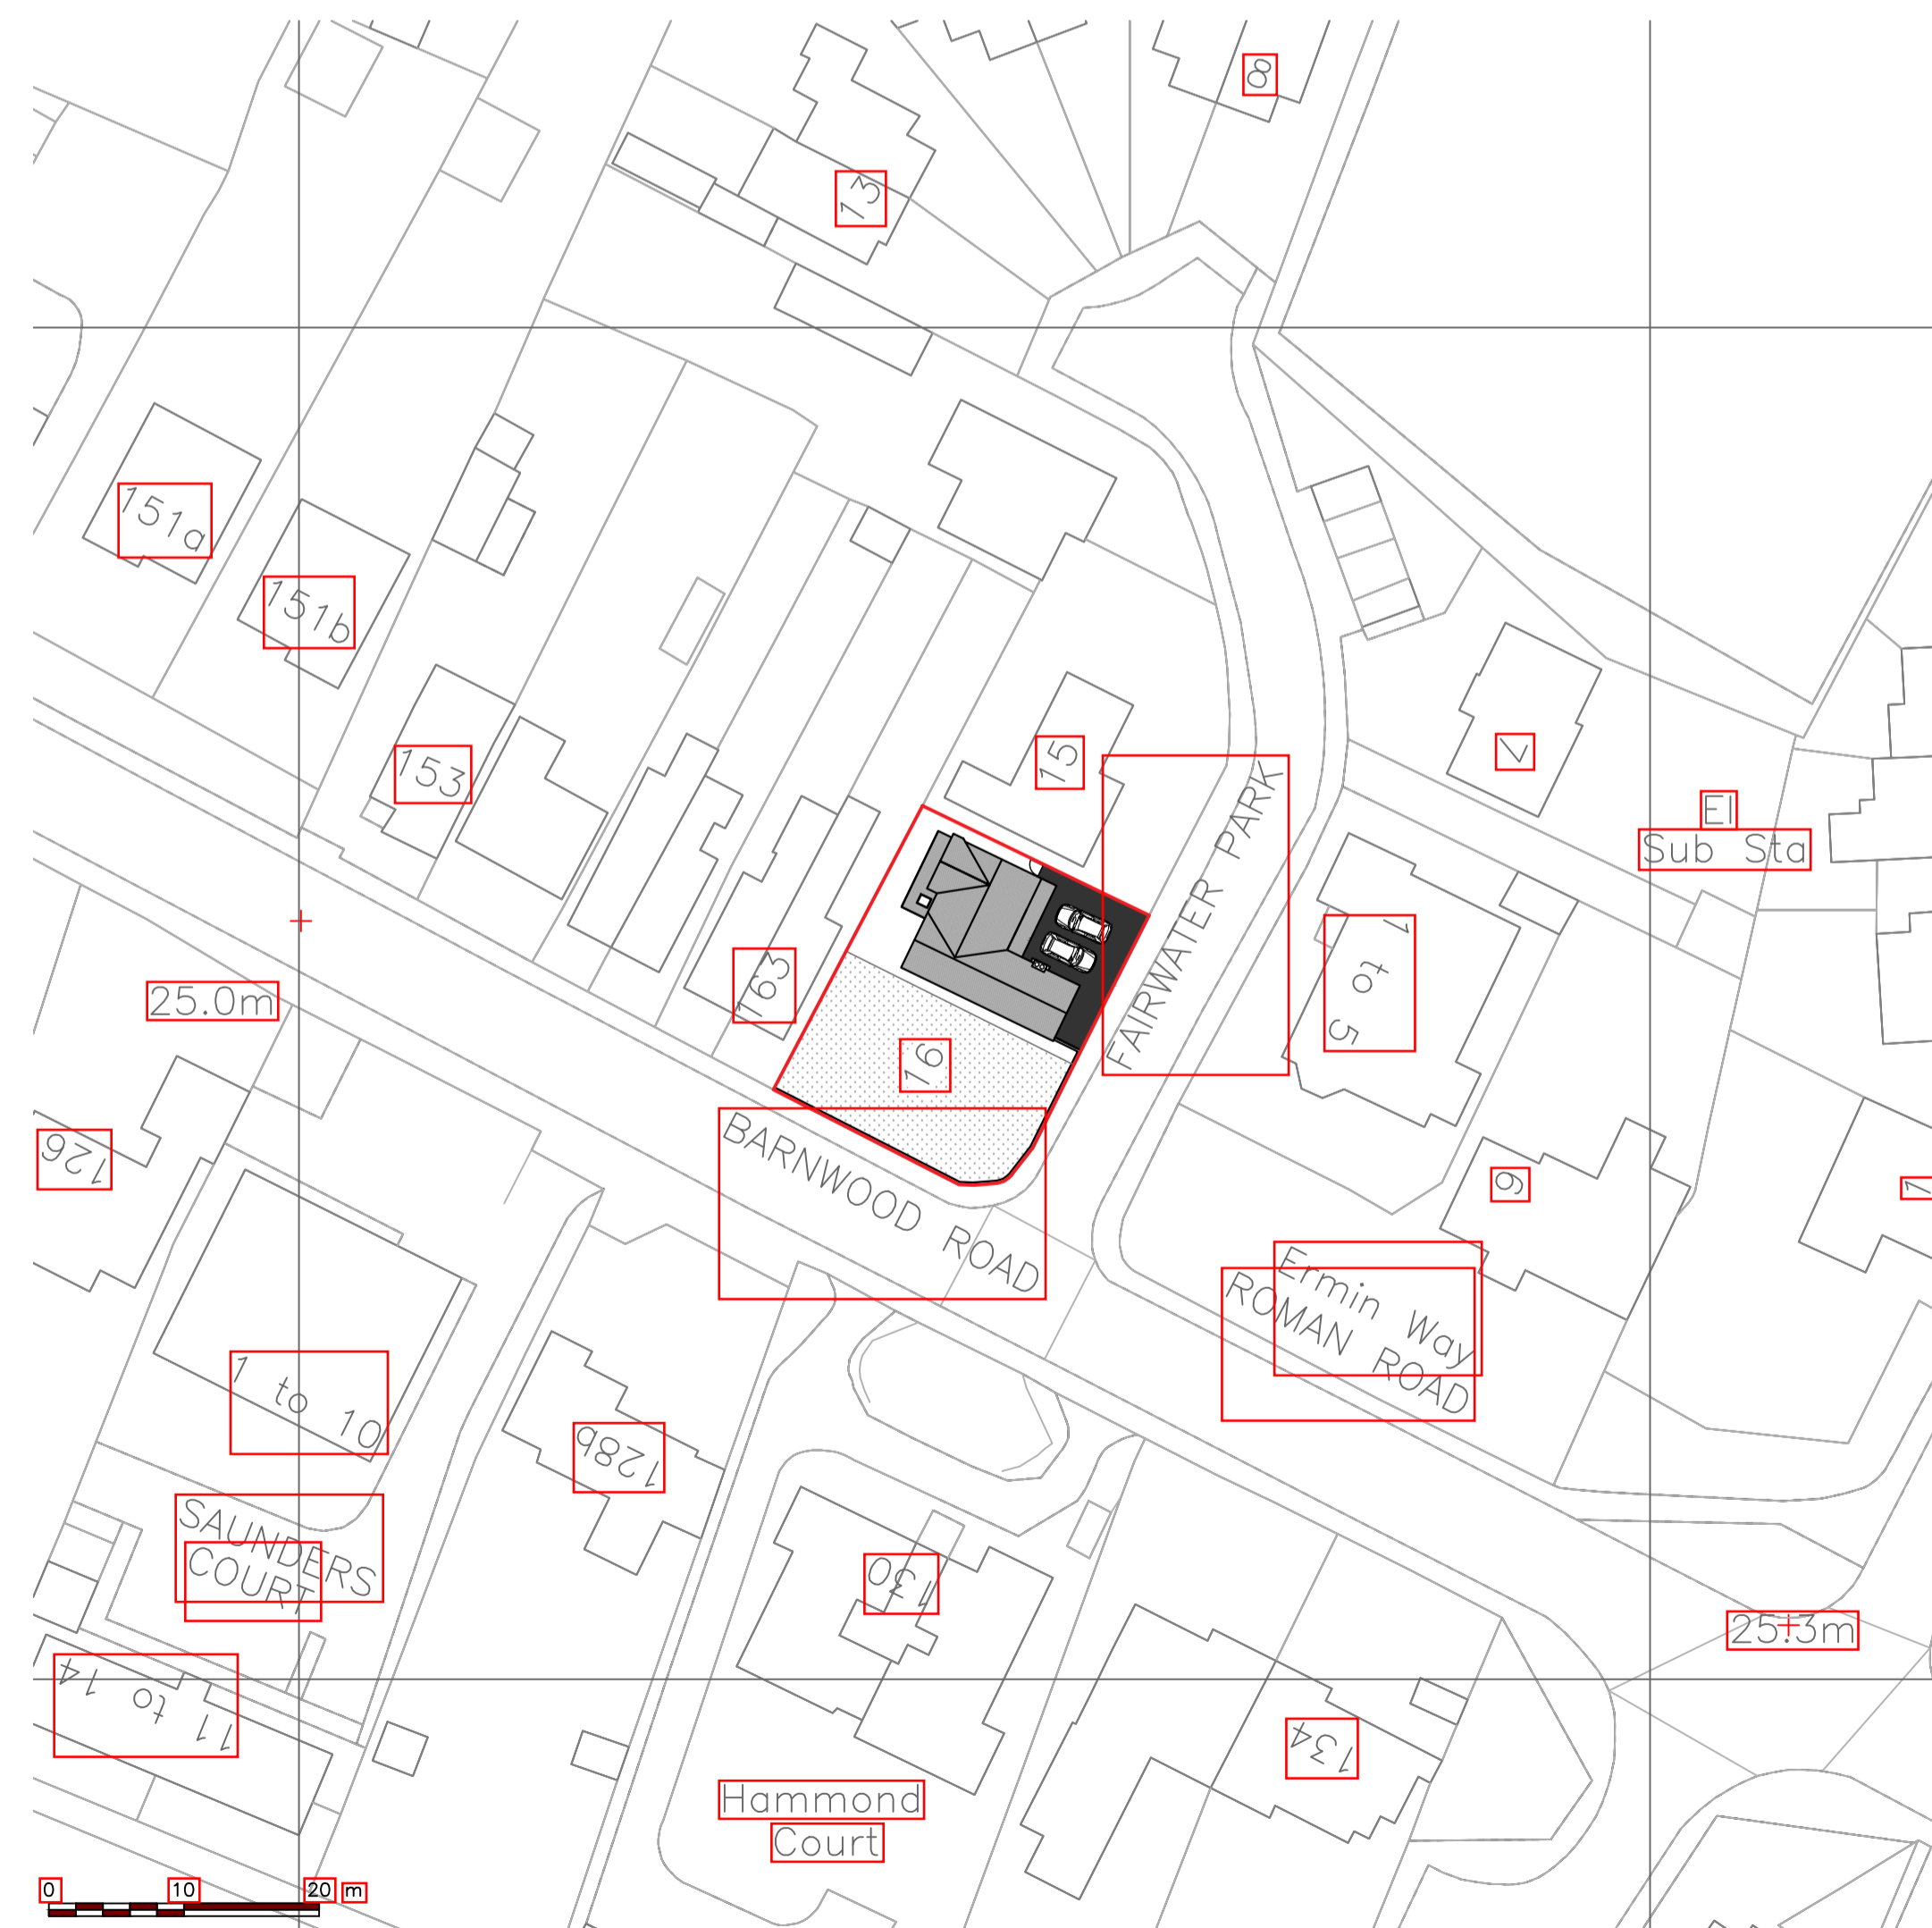

**PROPOSED BLOCK PLAN - 1:500**

- NOTES**
- 1) ALL DIMENSIONS TO BE CHECKED ONSITE PRIOR TO CONSTRUCTION (INTERNAL DIMS MAY CHANGE DEPENDING ON EXTERNAL WALL CONSTRUCTION METHOD)
  - 2) A STRUCTURAL ENGINEER MUST BE CONSULTED FOR ALL STRUCTURAL WORKS
  - 3) WORKS TO BE CARRIED OUT BY COMPETENT, QUALIFIED CONTRACTORS
  - 4) ALL WORKS TO BE CARRIED OUT UNDER ALOCAL AUTHORITY BUILDING NOTICE ALL BUILD NOTES ARE GIVEN BASED ON STANDARD BUILDING REGULATIONS DETAILS AND MAY VARY. CONSTRUCTION METHODS MAY VARY ACCORDING TO BUILDERS PREFERENCE AND BUILDING CONTROL OFFICER REQUIREMENTS. THESE DRAWINGS ARE PRODUCED FOR PLANNING ONLY.



**CLIENT/PROJECT:**  
MR & MRS SASITHARAN  
PROPOSED TWO STOREY EXTENSION TO 16  
FAIRWATER PARK, GLOUCESTER.

**TITLE:**  
BOUNDARY CHANGE

**SCALE:**  
1:500 & 1:100 @ A1

**DATE:**  
JUNE 2022

AS-16FWP-G-004