

This drawing is to be read in conjunction with Stirling Maynard report "Land off Hempsted Lane, Gloucester, Gloucestershire - Desktop Access Feasibility Study"



Drawing No.
P19105-00-03A

CD6.9

NOTES

- All dimensions are in metres unless stated otherwise.

| DESIGN INFORMATION | |
|---------------------------------------|------------------------------------|
| Design stage | Feasibility |
| Description of Highway Infrastructure | Simple priority T junction |
| Checking Authority | County Council / Unitary Authority |
| Design codes | MFS |
| Description of Ground Conditions | Not known at this stage |

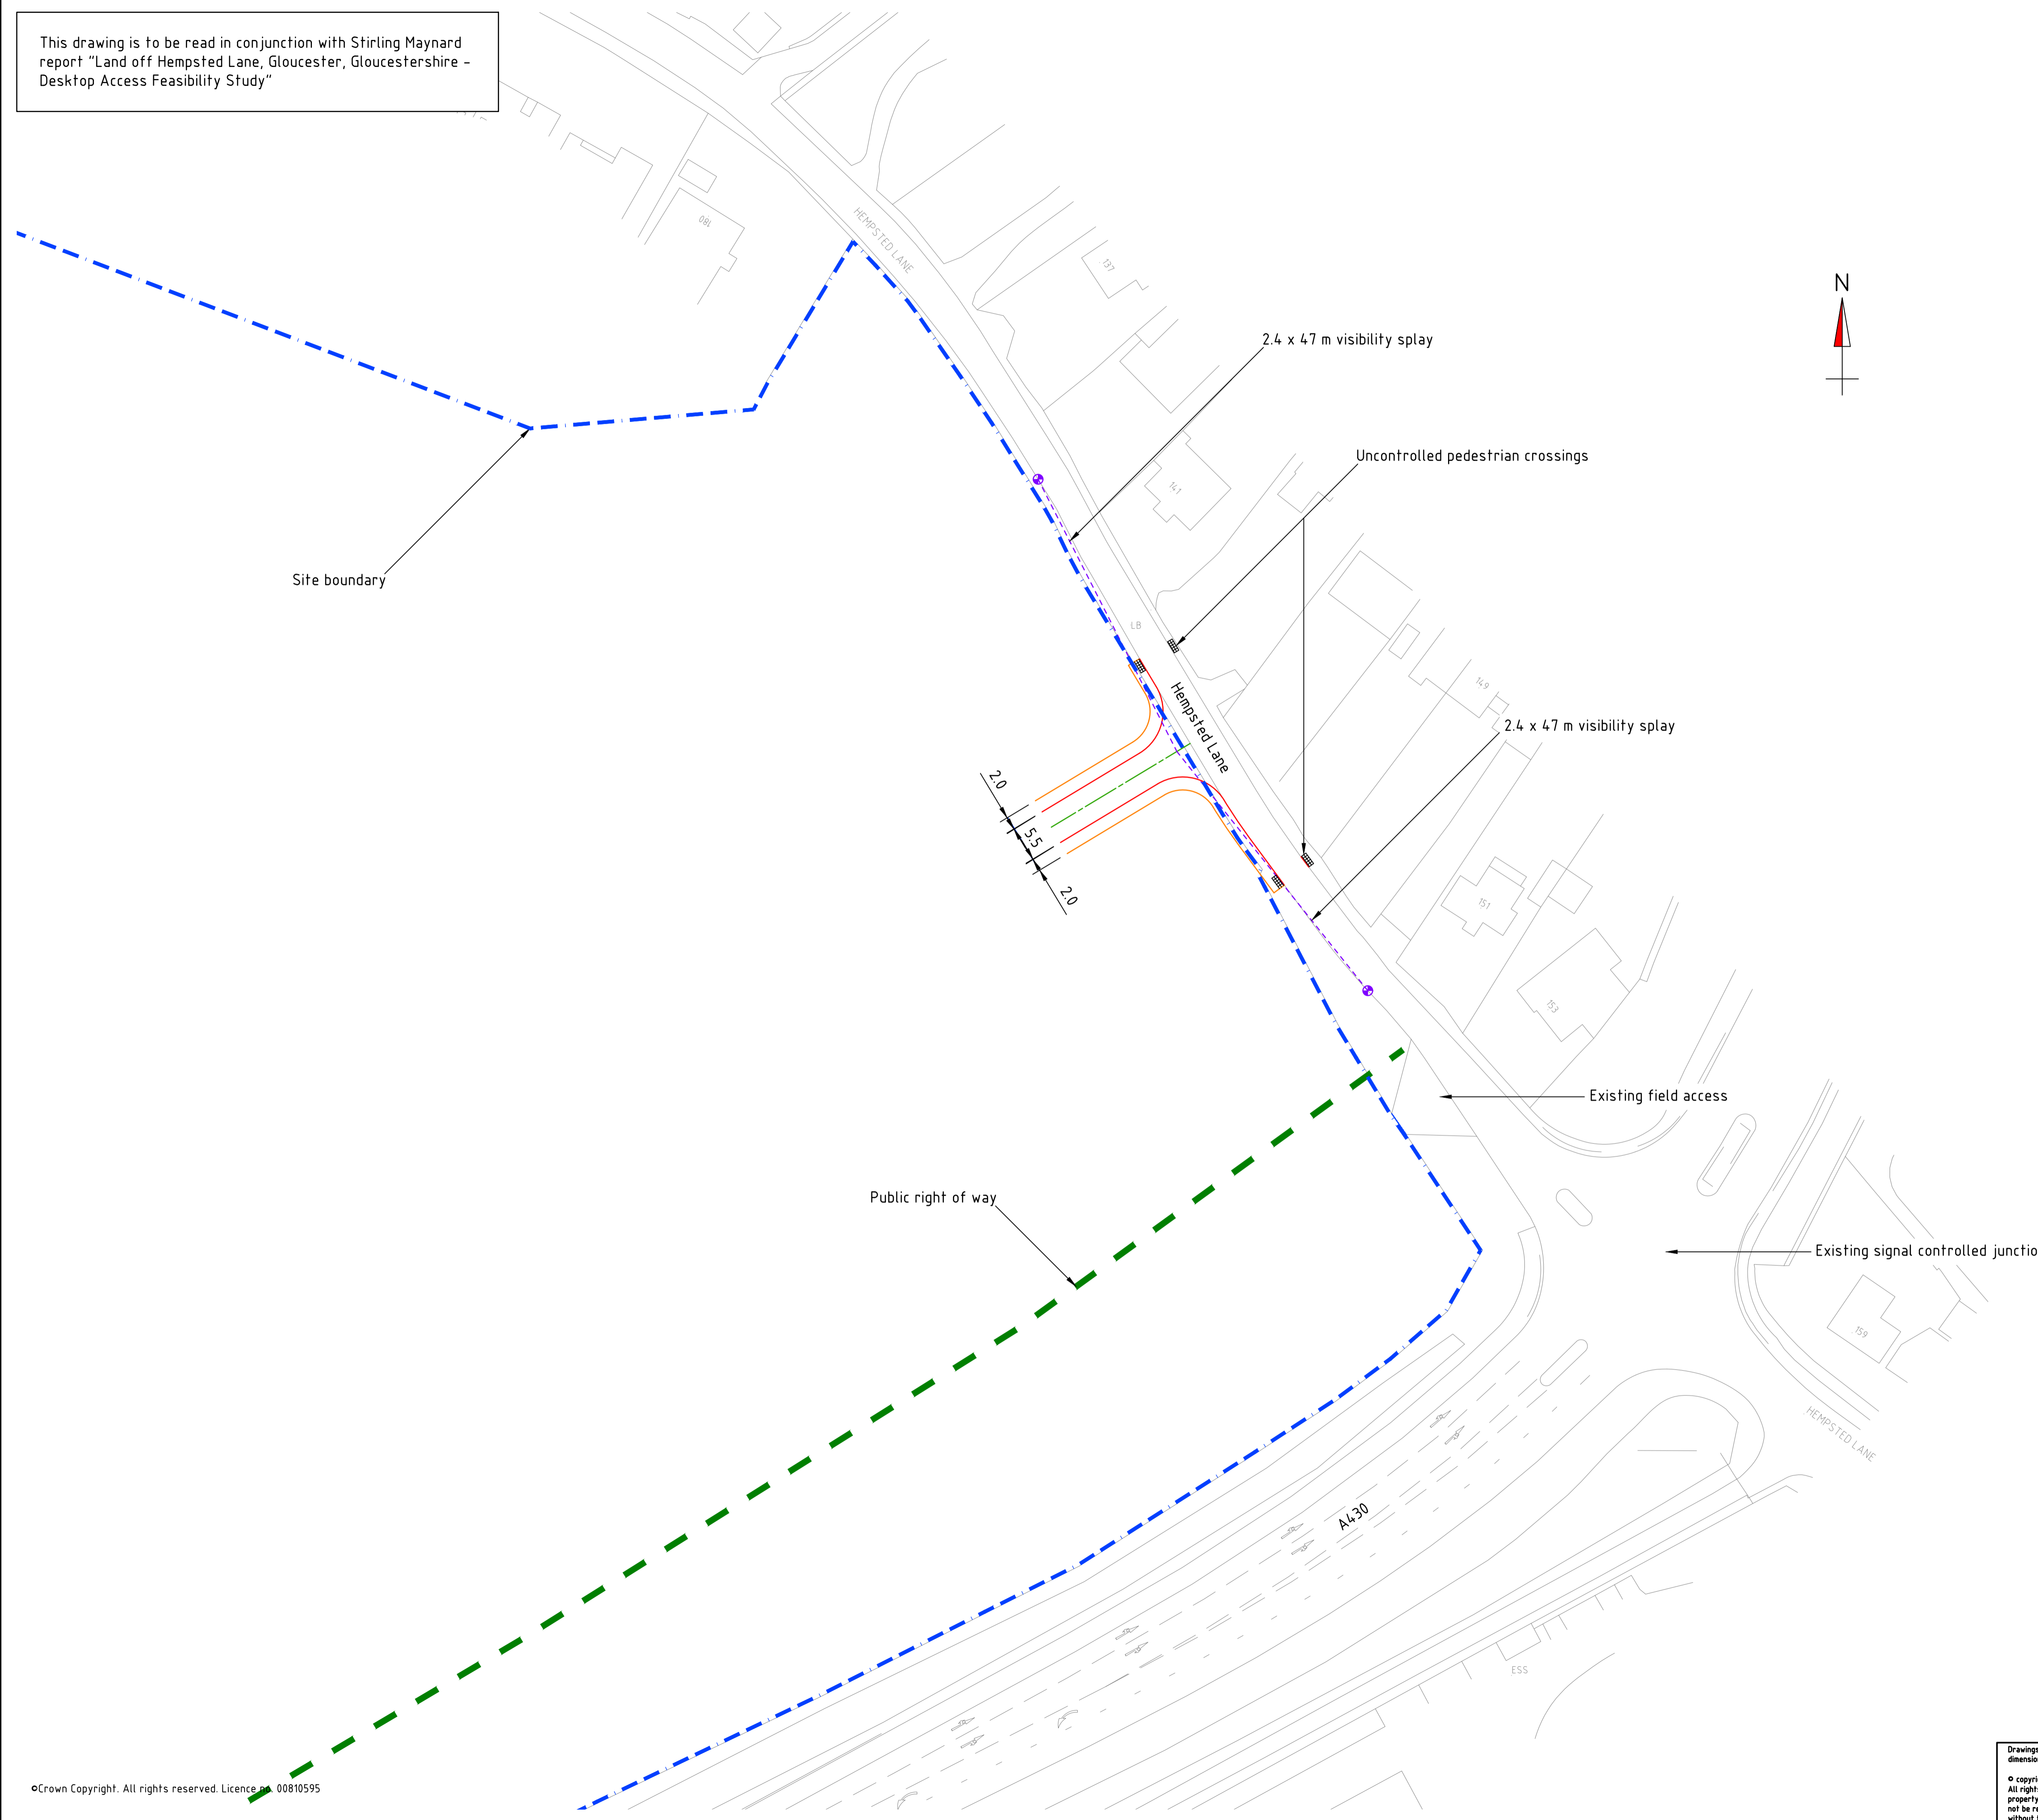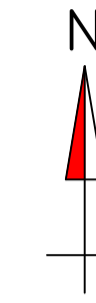

Drawings are not to be scaled. Work to stated dimensions only.
© copyright Stirling Maynard. All rights reserved. This drawing remains the property of Stirling Maynard at all times and may not be reproduced or copied in whole or in part without their prior written consent.

| Ref. | Amendment | Ch'kd | Date |
|------|---|-------|----------|
| A | Visibility splays revised to 2.4 x 4.7m | PSS | 09/05/22 |

Stirling House Rightwell Breffton Peterborough PE3 8DJ
Tel 01733 262319 Fax 01733 331527
Email enquiries@stirlingmaynard.com www.stirlingmaynard.com

Client
GLADMAN DEVELOPMENTS LTD

Scheme Title
**LAND OFF HEMPSTED LANE
GLOUCESTER
GLOUCESTERSHIRE**

Drawing Title
**PROPOSED ACCESS OFF
HEMPSTED LANE**

| | | | |
|-----------------|-------------|----------------|---------------|
| Project Manager | P S SWALLOW | Drawing Status | FEASIBILITY |
| Drawn | PSS | Scale | 1:500 |
| Checked | DCA | | @ A1 |
| Date | Nov 2019 | Drawing No. | P19105-00-03A |