


General Notes


The drawing is copyright of Darling Associates. This drawing shall not be scaled. All dimensions are in mm unless otherwise stated. All dimensions shall be checked on site prior to commencing the works and any discrepancies to be reported to Darling Associates. All works shall conform to the current edition of the building regulations and other statutory requirements. All materials and workmanship shall conform with the relevant British Standard specifications and codes of practice. If this drawing forms part of an application for planning permission, it shall not be used for any other purpose without the express permission of Darling Associates. This drawing may incorporate information from other professionals. Darling Associates cannot accept responsibility for the integrity and accuracy of such information. Any clarification and/or additions that are required appertaining to such information should be sought from the relevant profession or their appointment representative.

Drawings, specifications and schedules are to be read in conjunction with the following where applicable: Employer's Requirements documents, Agreements to Lease, Structural Engineer's drawings and specifications, Civil Engineer's drawings and specifications, Survey Drawings, Party Wall Boundary Awards, Other specialist design consultant's requirements as appointed by the Main Contractor, Other specialist design sub-contractor's requirements as appointed by the Main Contractor.

Key Plan

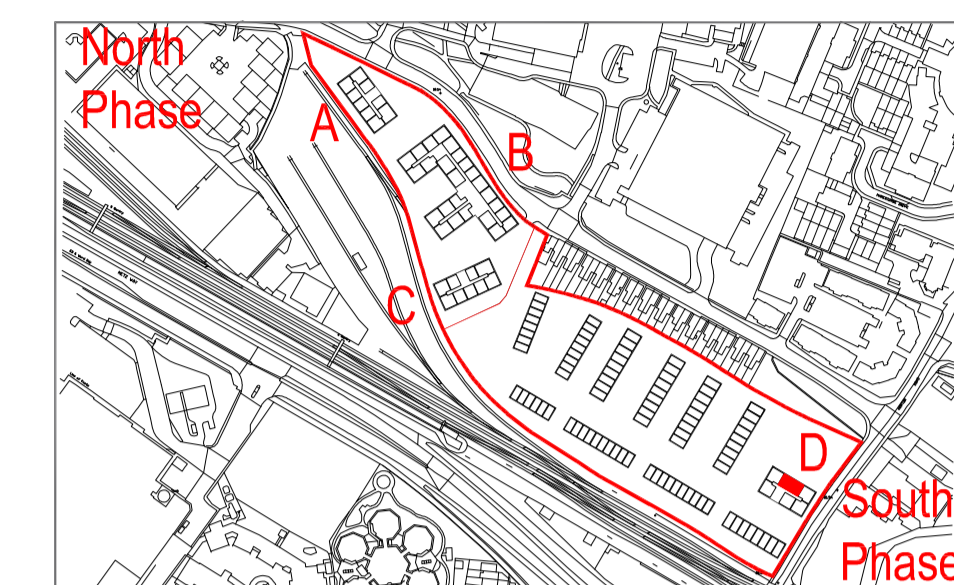

Notes

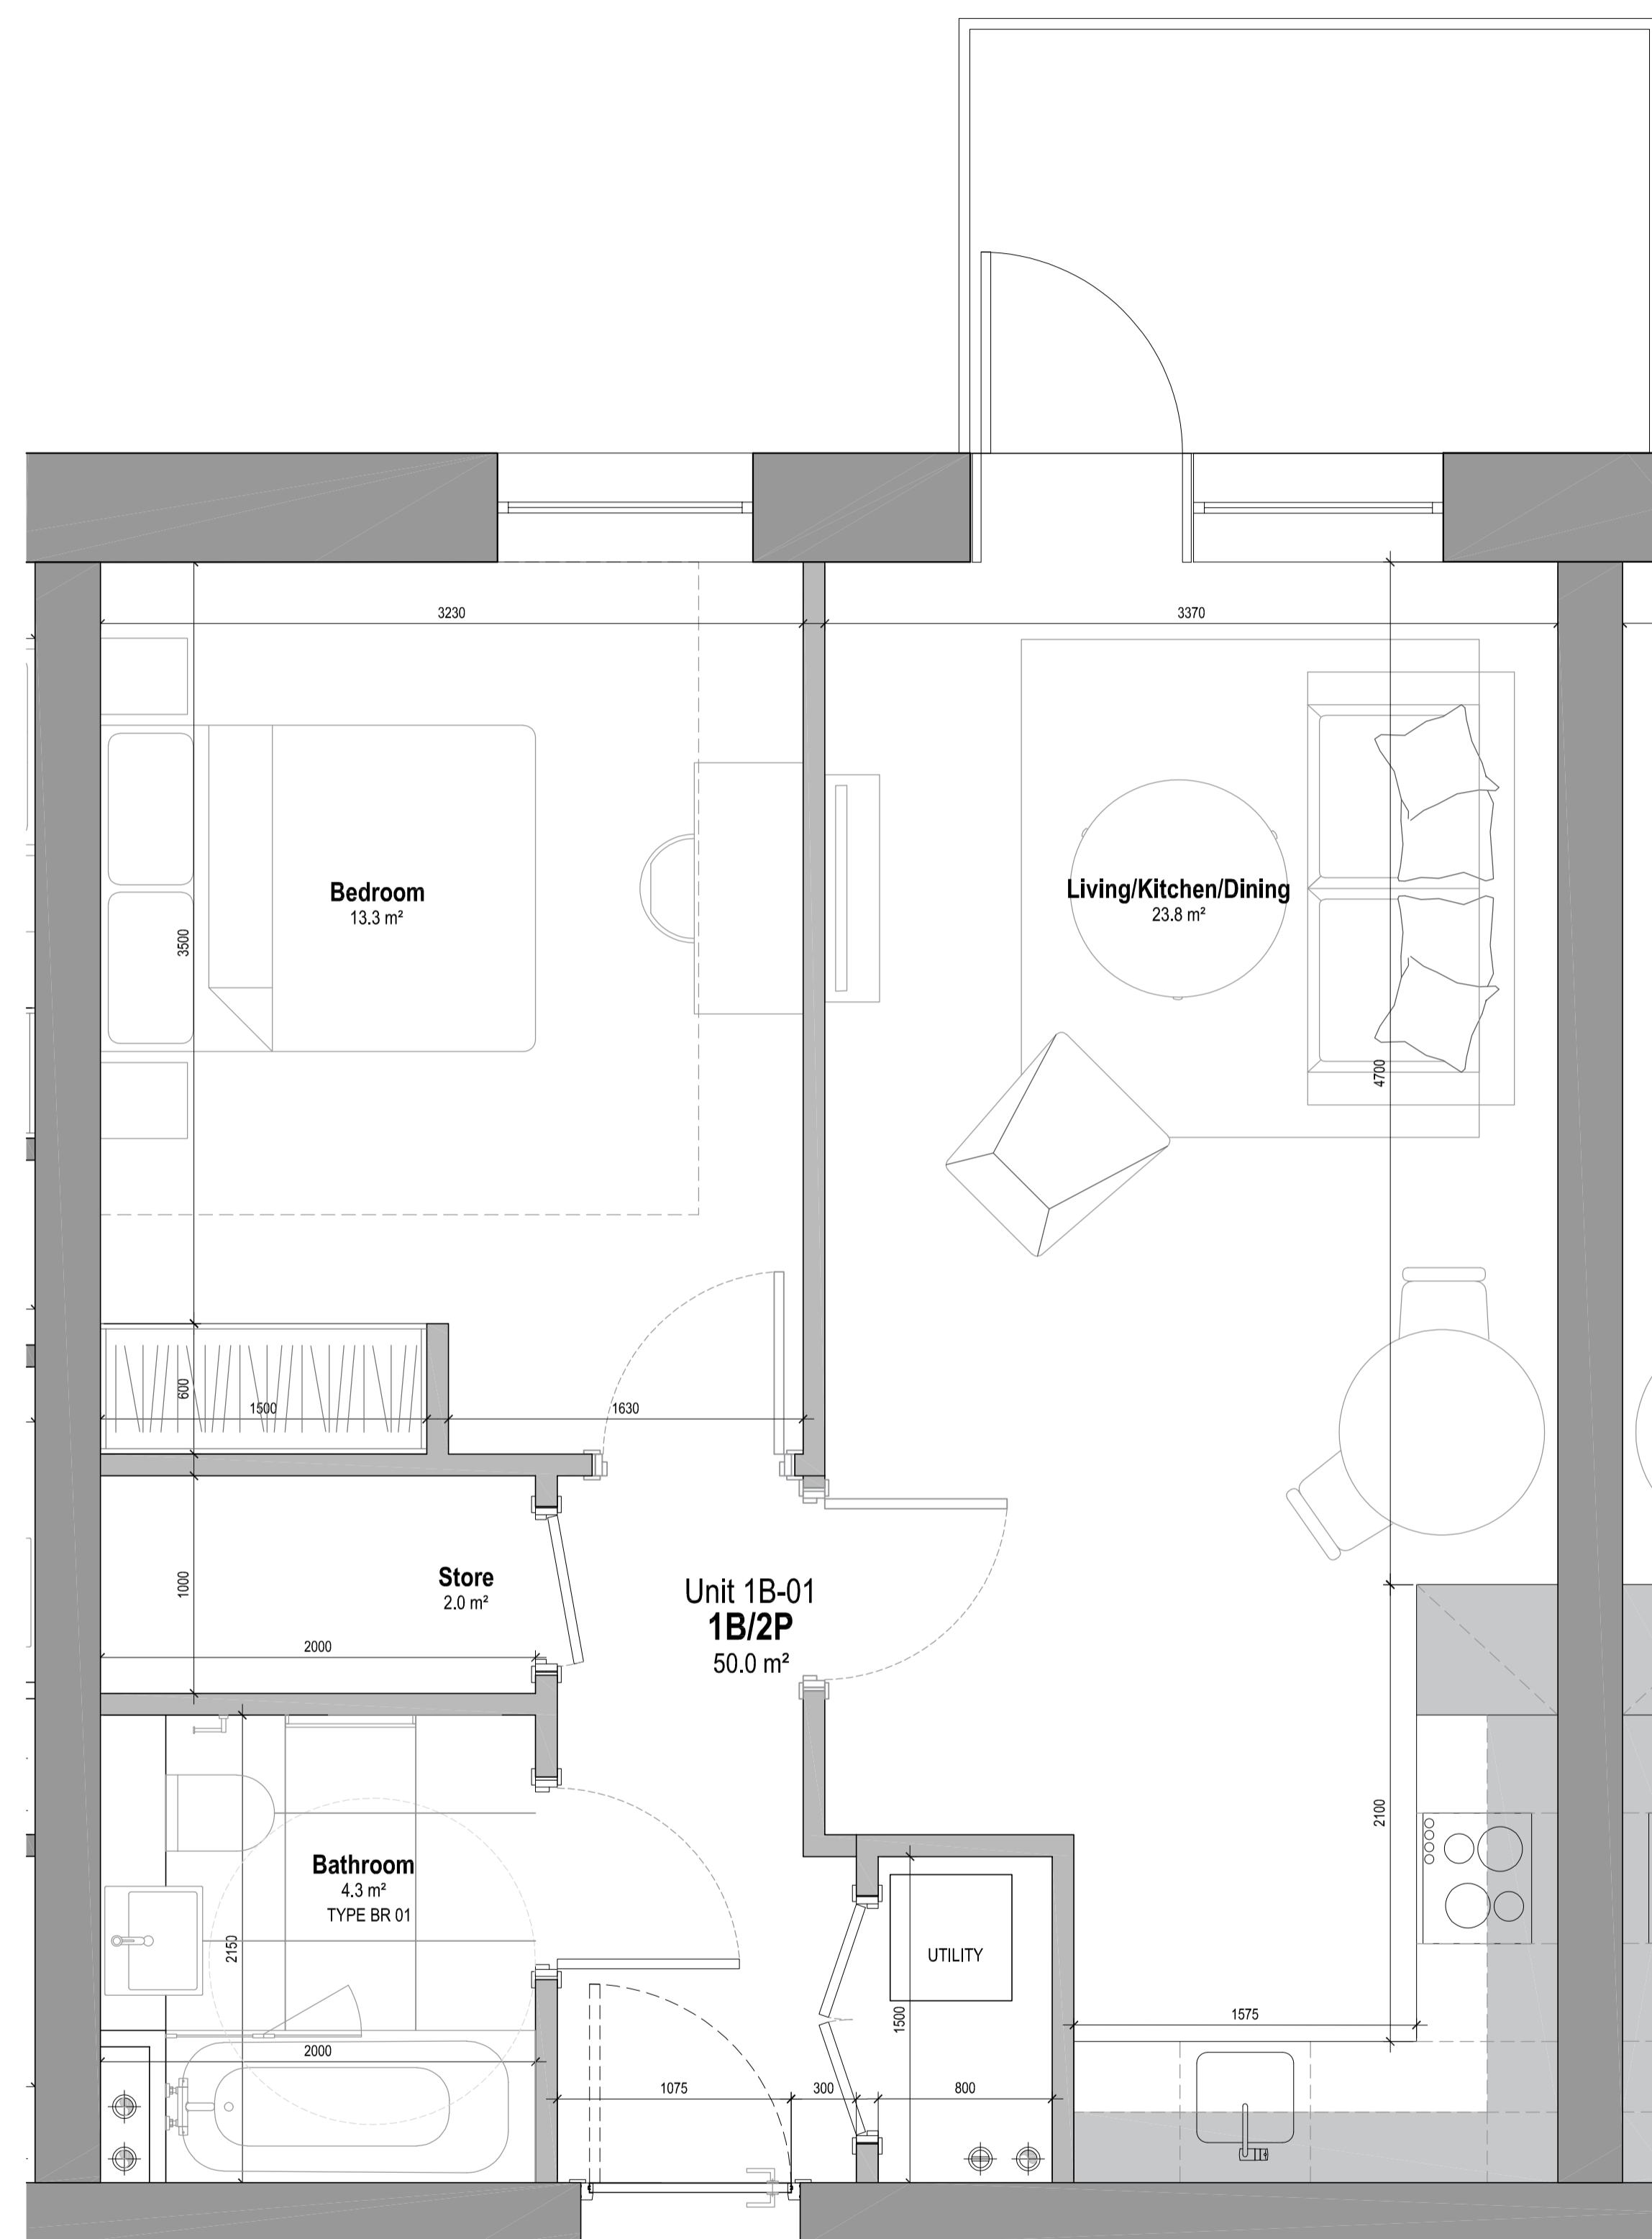

Apartment Type


1 BED - 2 PERSON / TYPE 1B-01



BLOCK D: FLOOR 0-3 (2 UNIT PER FLOOR) = 8

Total: 8

STORAGE: 2.5 SQM (0.5 SQM INSIDE UC)

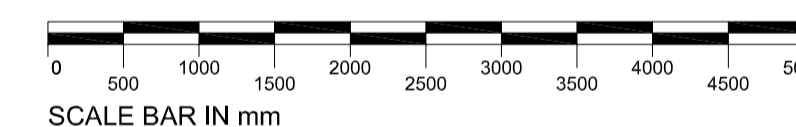

PL	Issue for Planning	AUG 2022	CA	TP
PL	Issue for Planning	JUN 2022	JA	JS

REV	NOTES	DATE	BY	AUTH
-----	-------	------	----	------

DARLING ASSOCIATES ARCHITECTS

DRAWING STATUS

Planning

TITLE

Apartment Type - 1B-01

PROJECT

Great Western Yard

SCALE AT A1:

1:25

SCALE AT A3:

1:50

JOB NO.

19050

DRAWING

05-4-00-1B01

REV


PL

General Notes


The drawing is copyright of Darling Associates. This drawing shall not be scaled. All dimensions are in mm unless otherwise stated. All dimensions shall be checked on site prior to commencing the works and any discrepancies to be reported to Darling Associates. All works shall conform to the current edition of the building regulations and other statutory requirements. All materials and workmanship shall conform with the relevant British Standard specifications and codes of practice. If this drawing forms part of an application for planning permission, it shall not be used for any other purpose without the express permission of Darling Associates. This drawing may incorporate information from other professionals. Darling Associates cannot accept responsibility for the integrity and accuracy of such information. Any clarification and/or additions that are required appertaining to such information should be sought from the relevant profession or their appointment representative.

Drawings, specifications and schedules are to be read in conjunction with the following where applicable: Employer's Requirements documents, Agreements to Lease, Structural Engineer's drawings and specifications, Civil Engineer's drawings and specifications, Survey Drawings, Party Wall Boundary Awards. Other specialist design consultant's requirements as appointed by the Main Contractor. Other specialist design sub-contractor's requirements as appointed by the Main Contractor.

Key Plan

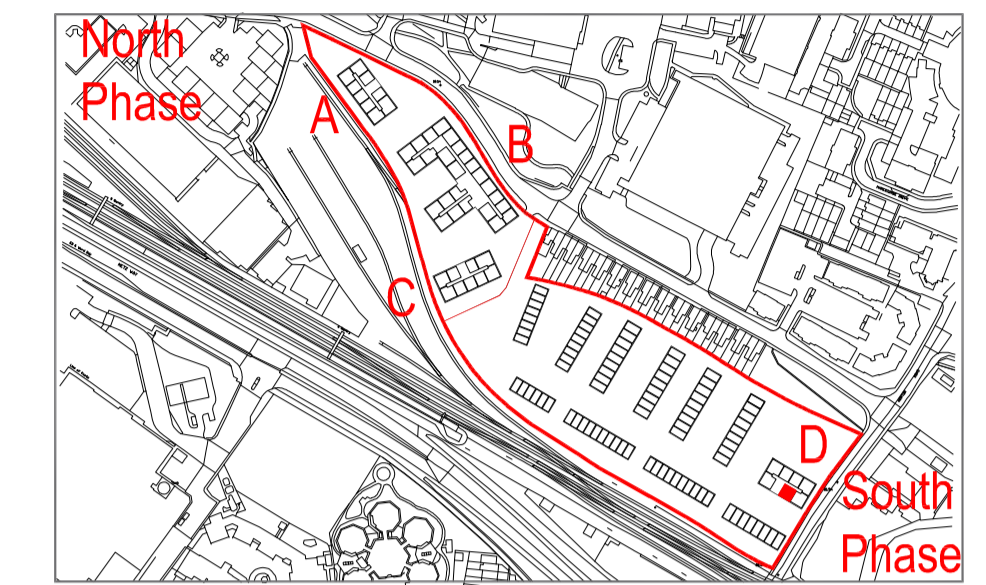

Notes

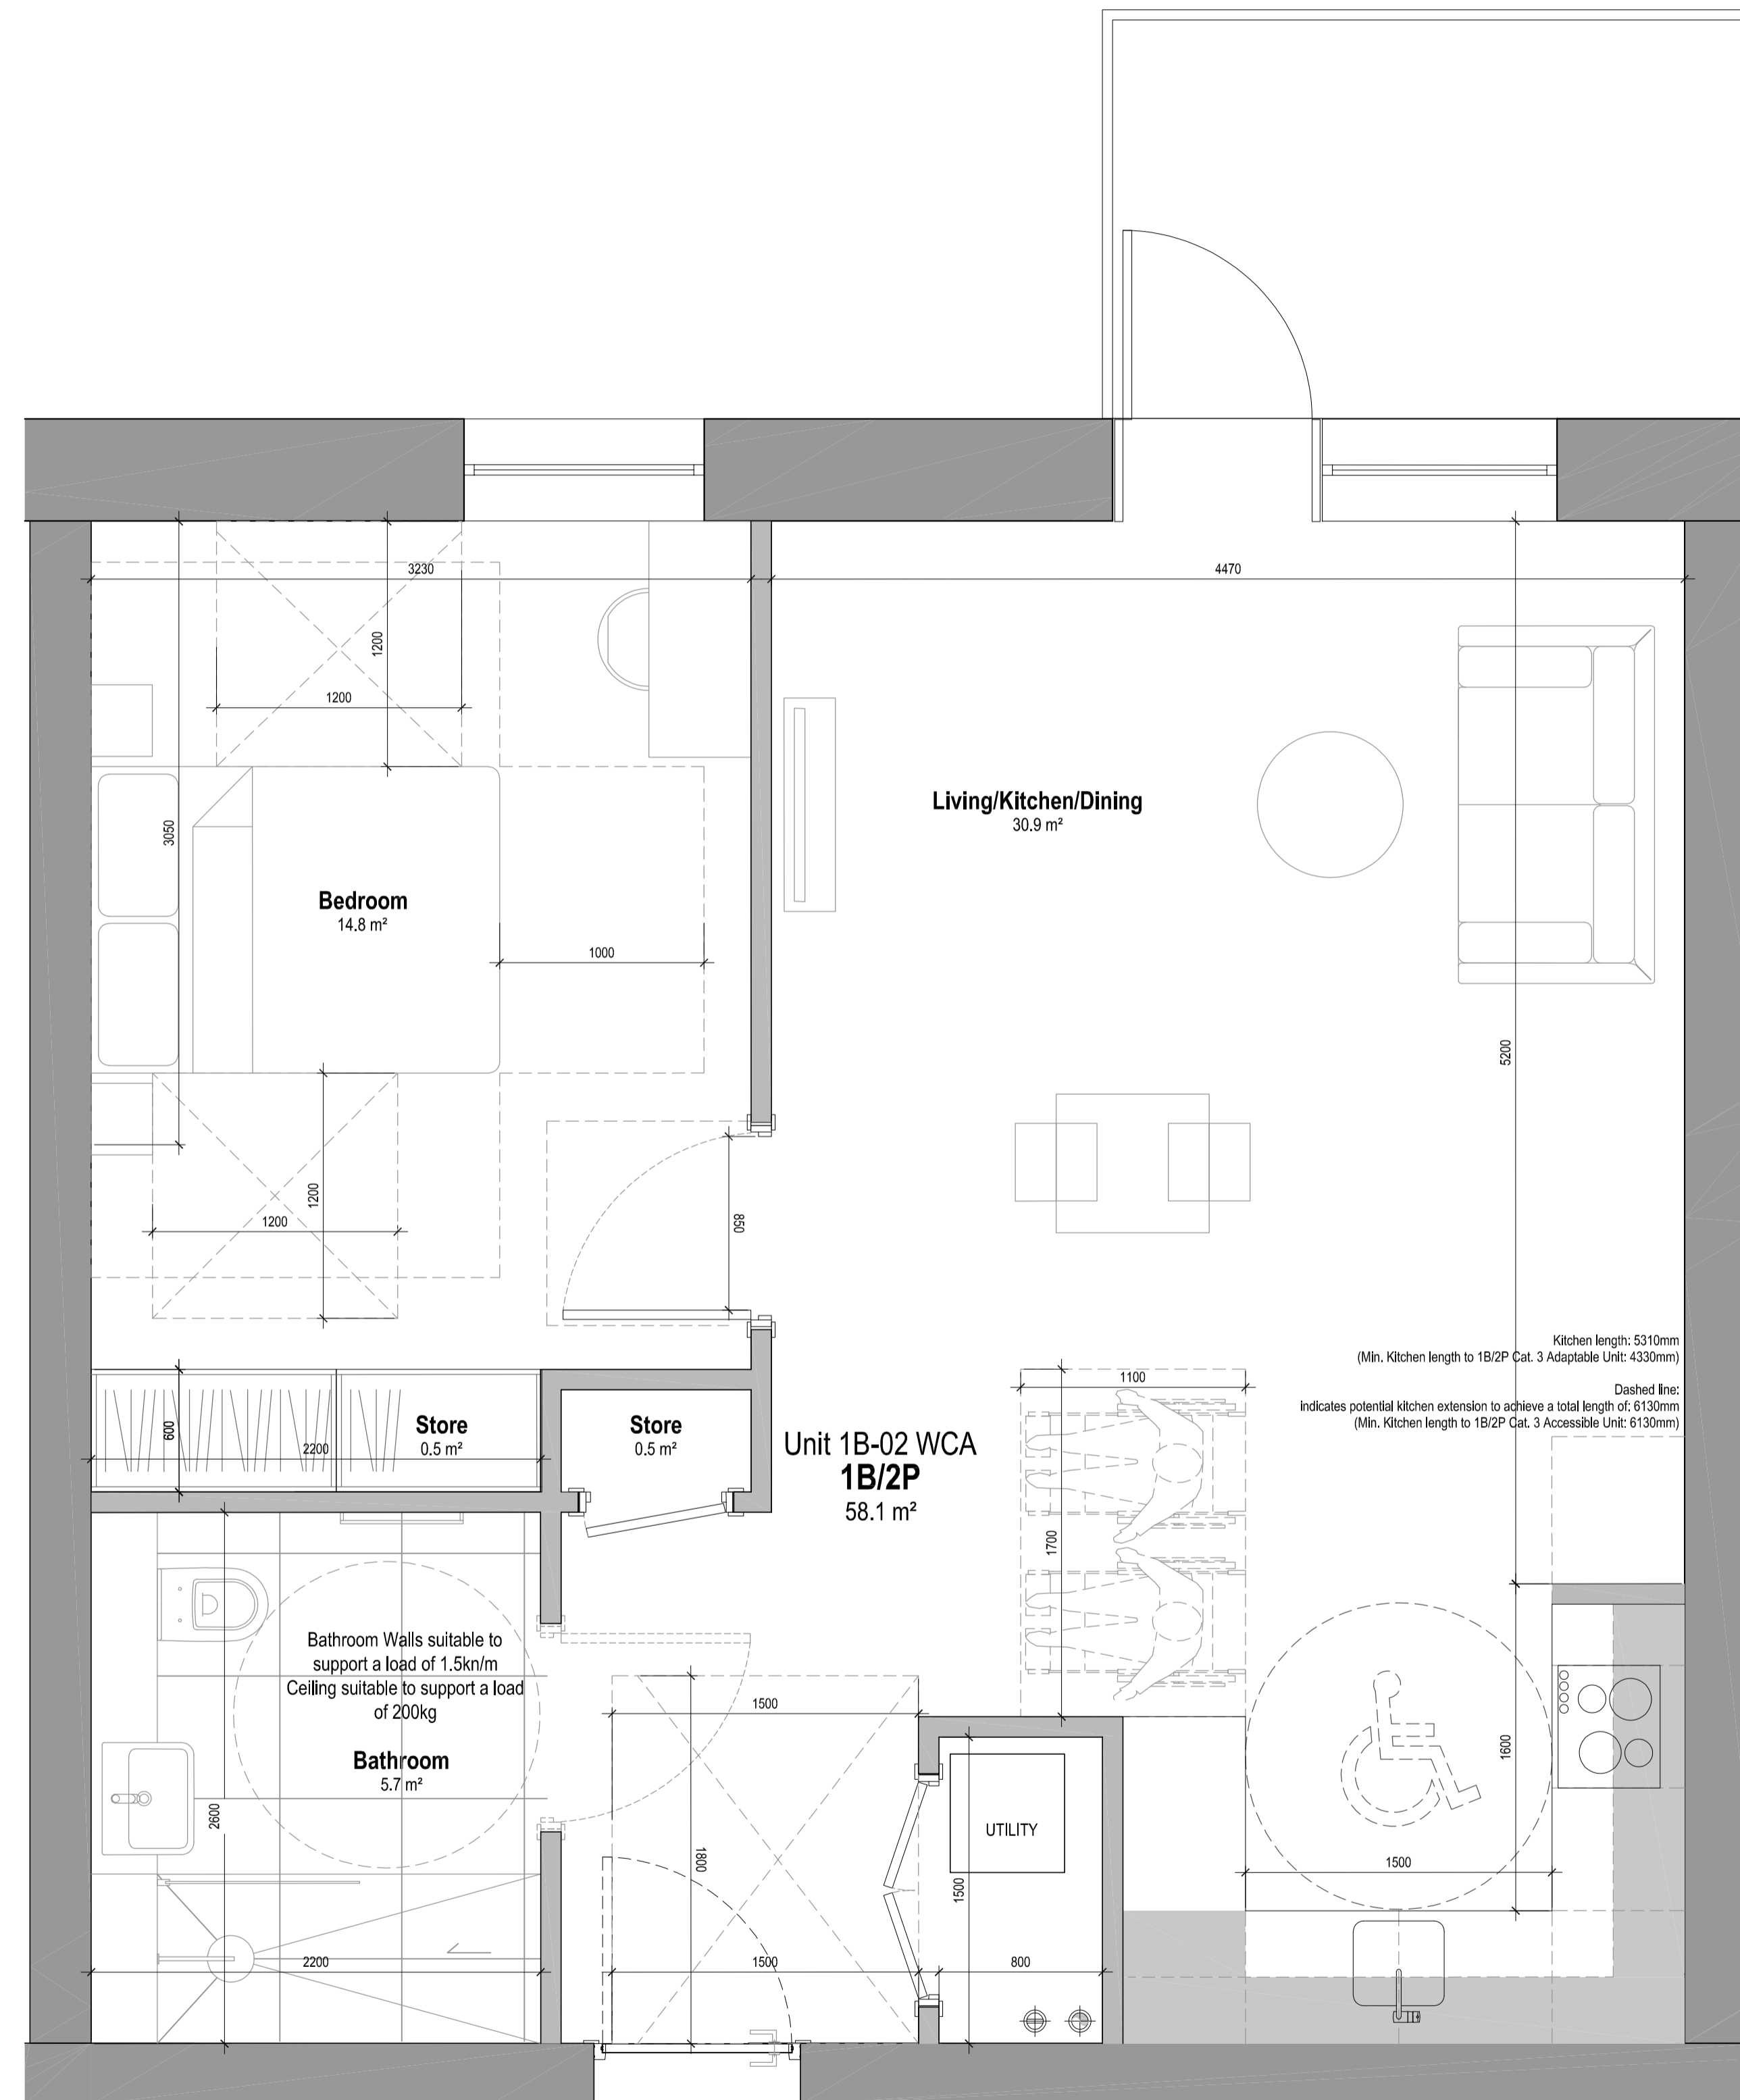


Apartment Type

1 BED - 2 PERSON / TYPE 1B-02WCA

Total: TBC

STORAGE: 2 SQM (0.5 SQM INSIDE UC)

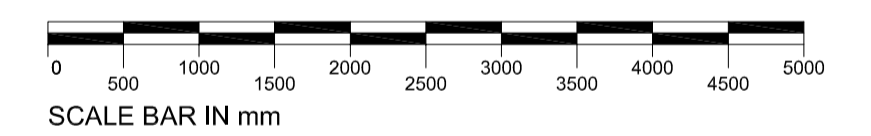

PL	Issue for Planning	AUG 2022	CA	TP
REV	NOTES	DATE	BY	AUTH

DARLING ASSOCIATES
ARCHITECTS

DRAWING STATUS

Planning

TITLE
Apartment Type - 1B-02 WCA

PROJECT
Great Western Yard

SCALE AT A1: 1:25
SCALE AT A3: 1:50

JOB NO. 19050	DRAWING 05-4-00-1B02W	REV PL
------------------	--------------------------	-----------


© Darling Associates Ltd.

General Notes

The drawing is copyright of Darling Associates. This drawing shall not be scaled. All dimensions are in mm unless otherwise stated. All dimensions shall be checked on site prior to commencing the works and any discrepancies to be reported to Darling Associates. All works shall conform to the current edition of the building regulations and other statutory requirements. All materials and workmanship shall conform with the relevant British Standard specifications and codes of practice. If this drawing forms part of an application for planning permission, it shall not be used for any other purpose without the express permission of Darling Associates. This drawing may incorporate information from other professionals. Darling Associates cannot accept responsibility for the integrity and accuracy of such information. Any clarification and/or additions that are required appertaining to such information should be sought from the relevant profession or their appointment representative.

Drawings, specifications and schedules are to be read in conjunction with the following where applicable: Employer's Requirements documents, Agreements to Lease, Structural Engineer's drawings and specifications, Civil Engineer's drawings and specifications, Survey Drawings, Party Wall Boundary Awards. Other specialist design consultant's requirements as appointed by the Main Contractor. Other specialist design sub-contractor's requirements as appointed by the Main Contractor.

Key Plan

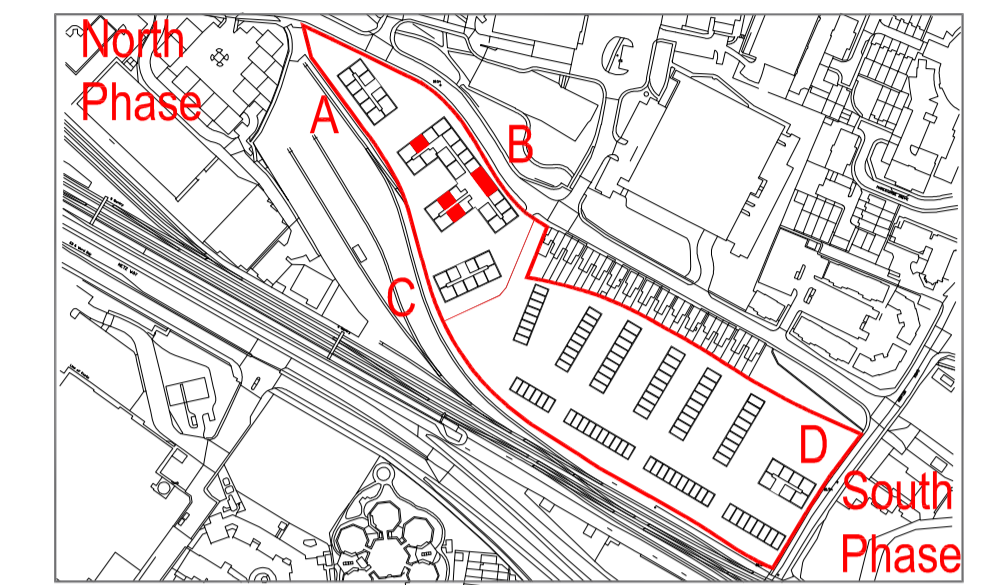

Notes


Apartment Type

2 BED - 3 PERSON / TYPE 2B-03 ■

BLOCK B: FLOOR 0 (5 UNIT PER FLOOR) = 5
FLOOR 1-4 (6 UNITS PER FLOOR) = 24

Total: 29

STORAGE: 2.1 SQM (0.5 SQM INSIDE UC)

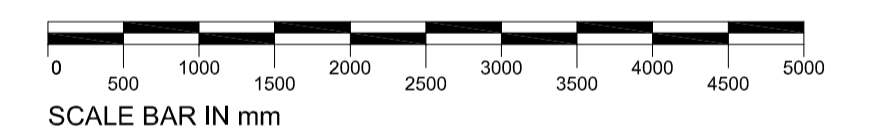

PL	Issue for Planning	AUG 2022	CA	TP
PL	Issue for Planning	JUN 2022	JA	JS
REV	NOTES	DATE	BY	AUTH

DARLING ASSOCIATES
ARCHITECTS

DRAWING STATUS

Planning

TITLE

Apartment Type - 2B-03

PROJECT

Great Western Yard

SCALE AT A1:

1:25

SCALE AT A3:

1:50

JOB NO.

19050


DRAWING

05-4-00-2B03

REV

PL

© Darling Associates Ltd.

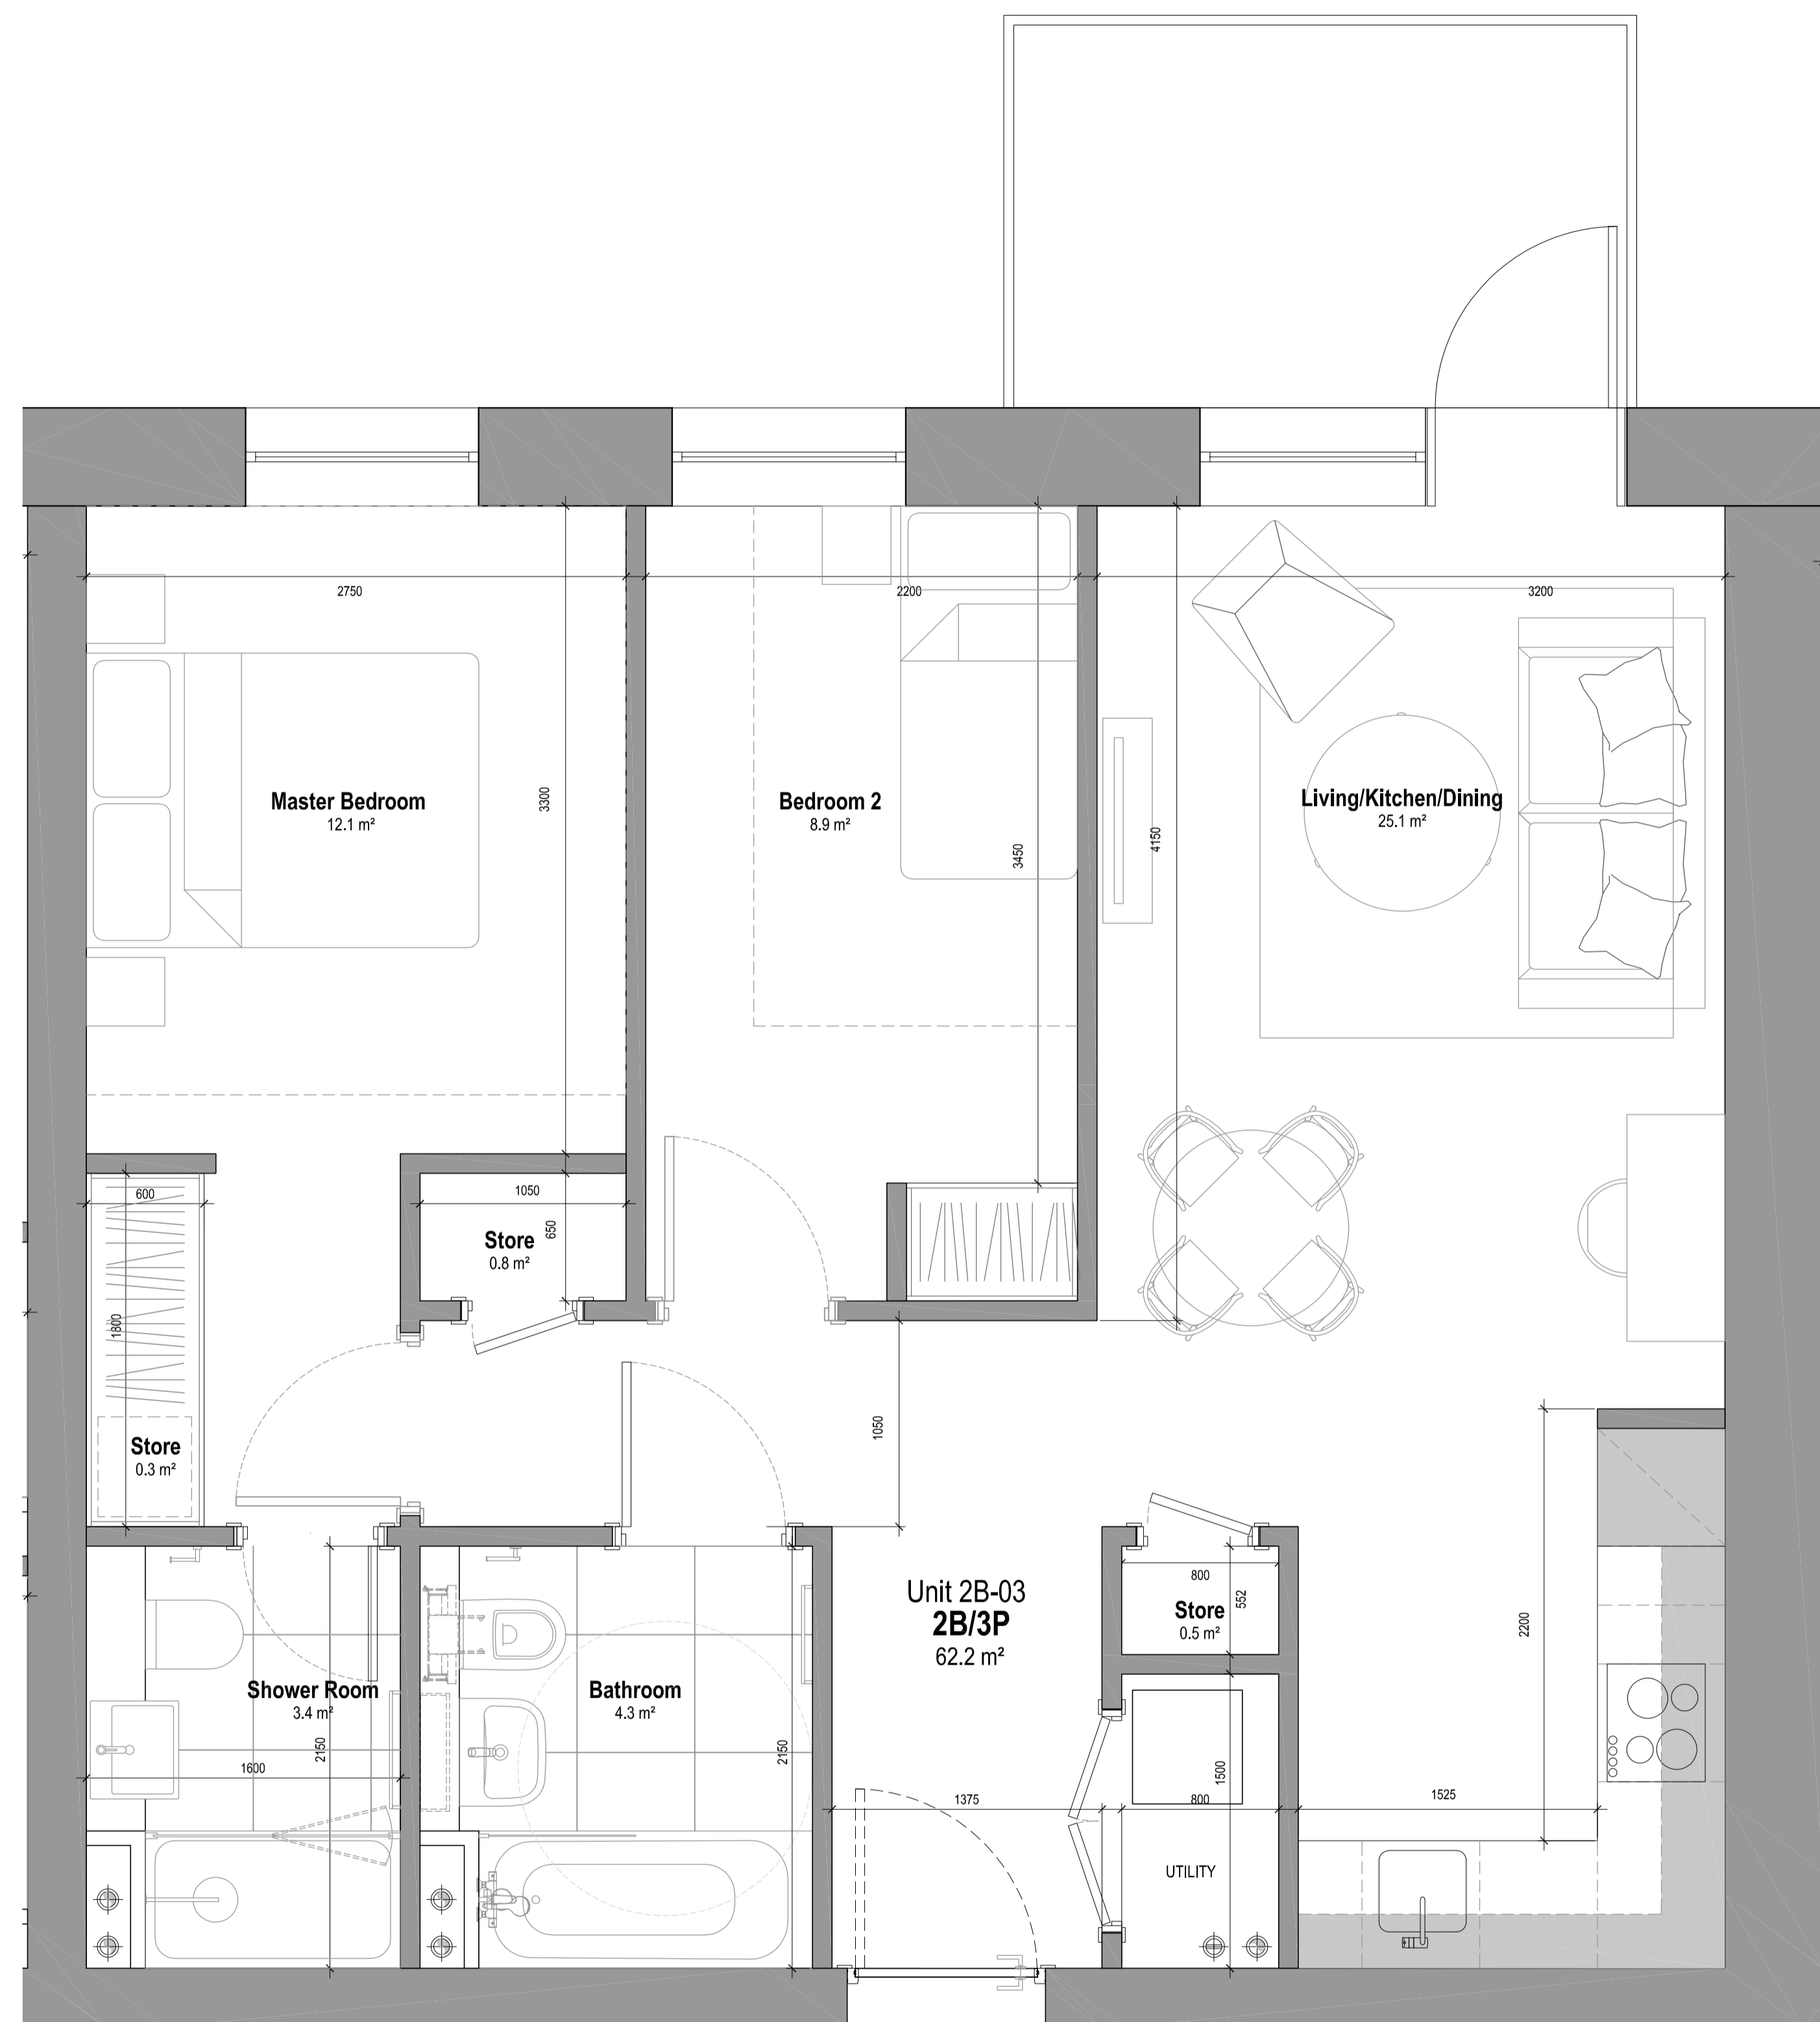


General Notes

The drawing is copyright of Darling Associates. This drawing shall not be scaled. All dimensions are in mm unless otherwise stated. All dimensions shall be checked on site prior to commencing the works and any discrepancies to be reported to Darling Associates. All works shall conform to the current edition of the building regulations and other statutory requirements. All materials and workmanship shall conform with the relevant British Standard specifications and codes of practice. If this drawing forms part of an application for planning permission, it shall not be used for any other purpose without the express permission of Darling Associates. This drawing may incorporate information from other professionals. Darling Associates cannot accept responsibility for the integrity and accuracy of such information. Any clarification and/or additions that are required appertaining to such information should be sought from the relevant profession or their appointment representative.

Drawings, specifications and schedules are to be read in conjunction with the following where applicable: Employer's Requirements documents, Agreements to Lease, Structural Engineer's drawings and specifications, Civil Engineer's drawings and specifications, Survey Drawings, Party Wall Boundary Awards, Other specialist design consultant's requirements as appointed by the Main Contractor, Other specialist design sub-contractor's requirements as appointed by the Main Contractor.

Key Plan

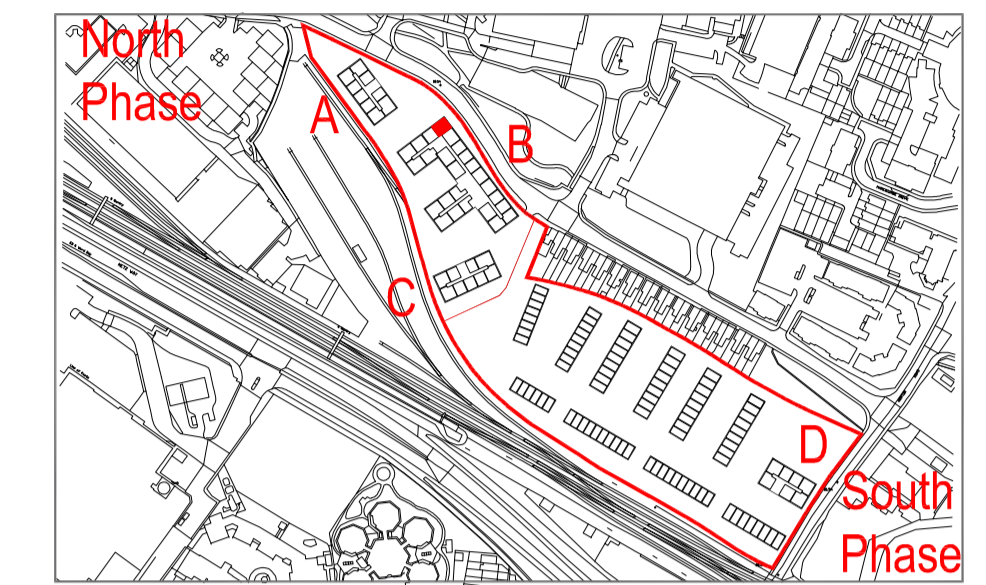

Notes


Apartment Type

2 BED - 4 PERSON / TYPE 2B-04

BLOCK B: FLOOR 0-4 (1 UNIT PER FLOOR) = 5

Total: 5

STORAGE: 2.0 SQM (0.5 SQM INSIDE UC)

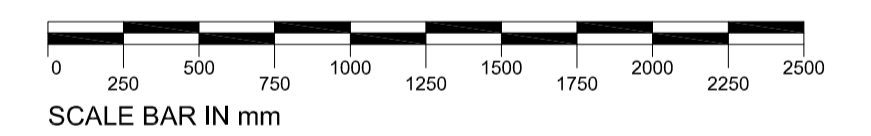

PL	Issue for Planning	AUG 2022	CA	TP
PL	Issue for Planning	JUN 2022	JA	JS
REV	NOTES	DATE	BY	AUTH

DARLING ASSOCIATES
ARCHITECTS

DRAWING STATUS

Planning

TITLE

Apartment Type - 2B-04

PROJECT

Great Western Yard

SCALE AT A1:

1:25

SCALE AT A3:

1:50

JOB NO.

19050

DRAWING

05-4-00-2B04

REV

PL

© Darling Associates Ltd.




General Notes

The drawing is copyright of Darling Associates. This drawing shall not be scaled. All dimensions are in mm unless otherwise stated. All dimensions shall be checked on site prior to commencing the works and any discrepancies to be reported to Darling Associates. All works shall conform to the current edition of the building regulations and other statutory requirements. All materials and workmanship shall conform with the relevant British Standard specifications and codes of practice. If this drawing forms part of an application for planning permission, it shall not be used for any other purpose without the express permission of Darling Associates. This drawing may incorporate information from other professionals. Darling Associates cannot accept responsibility for the integrity and accuracy of such information. Any clarification and/or additions that are required appertaining to such information should be sought from the relevant profession or their appointment representative.

Drawings, specifications and schedules are to be read in conjunction with the following where applicable: Employer's Requirements documents, Agreements to Lease, Structural Engineer's drawings and specifications, Civil Engineer's drawings and specifications, Survey Drawings, Party Wall Boundary Awards. Other specialist design consultant's requirements as appointed by the Main Contractor. Other specialist design sub-contractor's requirements as appointed by the Main Contractor.

Key Plan

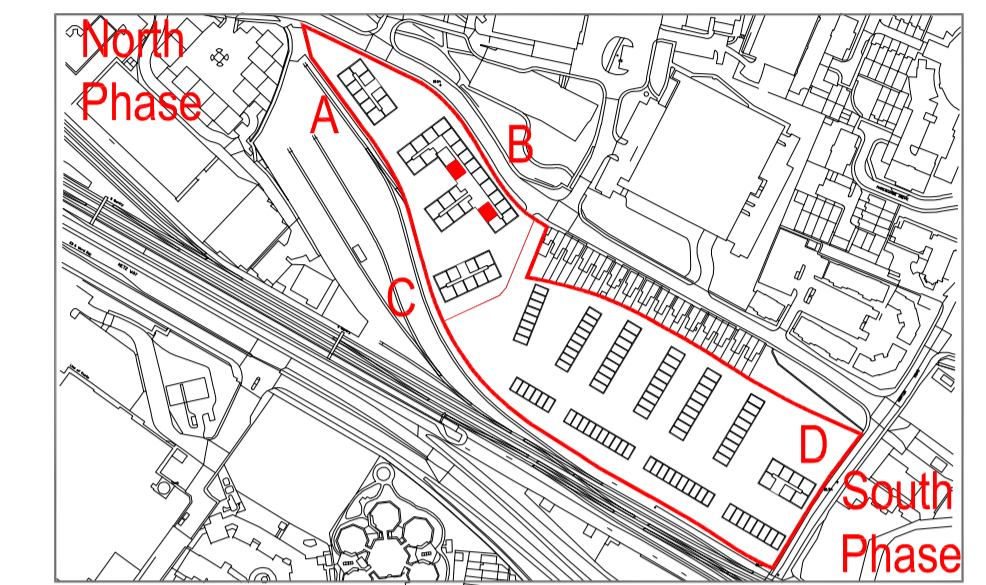


Notes

Apartment Type

2 BED - 4 PERSON / TYPE 2B-09-WCA

Total: TBC

STORAGE: 2 SQM (0.5 SQM INSIDE UC)

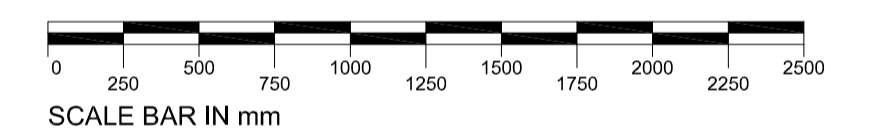

PL	Issue for Planning	AUG 2022	CA	TP
REV	NOTES	DATE	BY	AUTH

DARLING ASSOCIATES
ARCHITECTS

DRAWING STATUS

Planning

TITLE

Apartment Type - 2B-09 WCA

PROJECT

Great Western Yard

SCALE AT A1:

1:25

SCALE AT A3:

1:50

JOB NO.

19050

DRAWING

05-4-00-2B09W

REV

PL

© Darling Associates Ltd.

