

Application for Consent to Display an Advertisement(s)

Town and Country Planning (Control of Advertisement) (England) Regulations 2007 (as amended)

Publication of applications on planning authority websites

Please note that the information provided on this application form and in supporting documents may be published on the Authority's website. If you require any further clarification, please contact the Authority's planning department.

Site Location

Disclaimer: We can only make recommendations based on the answers given in the questions.

If you cannot provide a postcode, the description of site location must be completed. Please provide the most accurate site description you can, to help locate the site - for example "field to the North of the Post Office".

Number

Suffix

Property Name

Address Line 1

Address Line 2

Address Line 3

Town/city

Postcode

Description of site location must be completed if postcode is not known:

Easting (x) Northing (y)

Description

Applicant Details

Name/Company

Title

First name

Surname

Company Name

Address

Address line 1

Address line 2

Address line 3

Town/City

Country

Postcode

Are you an agent acting on behalf of the applicant?

Yes

No

Contact Details

Primary number

Secondary number

Fax number

Email address

Agent Details

Name/Company

Title

First name

Laurence

Surname

Piper

Company Name

Fuse 3

Address

Address line 1

No.4 Markwell Place

Address line 2

Address line 3

Town/City

Bishops Stortford

Country

United Kingdom

Postcode

CM23 2FQ

Contact Details

Primary number

***** REDACTED *****

Secondary number

Fax number

Email address

Type of Proposed Advertisement(s)

Please describe the proposed advertisement(s)

- Item 1: Fascia Sign
- Item 2: 4 x ACM Panels
- Item 3: Manifestation (not required)
- Item 4: 2 x Poster Cases

Advertisement Type:

Fascia Sign

Height:

0.7 metres

Width:

8.83 metres

Depth:

0.055 metres

What is the height from the ground to the base of the advertisement?:

3.07 metres

What is the maximum projection of the advertisement from the face of the building?:

0.055 metres

What is the maximum height of any of the individual letters and symbols?:

30 centimetres

What materials will the advertisement be made of?:

Aluminium, acrylic, vinyl

The colour of text and background:

White text, red and blue background

Will the advertisement be illuminated?:

Yes

Will the advertisement be illuminated internally or externally?:

Externally

Illuminance levels:

150 cd/m²

Will the illumination be static or intermittent?:

Static

Advertisement Type:

Other type

Height:

2.163 metres

Width:

0.75 metres

Depth:

0.01 metres

What is the height from the ground to the base of the advertisement?:

0.1 metres

What is the maximum projection of the advertisement from the face of the building?:

0.001 metres

What is the maximum height of any of the individual letters and symbols?:

0.001 centimetres

What materials will the advertisement be made of?:

Aluminium

The colour of text and background:

Blue - no text

Will the advertisement be illuminated?:

Advertisement Type:

Other type

Height:

2.449 metres

Width:

1.681 metres

Depth:

0.01 metres

What is the height from the ground to the base of the advertisement?:

0.2 metres

What is the maximum projection of the advertisement from the face of the building?:

0.001 metres

What is the maximum height of any of the individual letters and symbols?:

25 centimetres

What materials will the advertisement be made of?:

Aluminium

The colour of text and background:

White text, image background

Will the advertisement be illuminated?:

Advertisement Type:

Other type

Height:

2.446 metres

Width:

1.687 metres

Depth:

0.01 metres

What is the height from the ground to the base of the advertisement?:

0.2 metres

What is the maximum projection of the advertisement from the face of the building?:

0.001 metres

What is the maximum height of any of the individual letters and symbols?:

5 centimetres

What materials will the advertisement be made of?:

Aluminium

The colour of text and background:

White text, blue background

Will the advertisement be illuminated?:

Advertisement Type:

Other type

Height:

2.3 metres

Width:

1.6 metres

Depth:

0.01 metres

What is the height from the ground to the base of the advertisement?:

0.3 metres

What is the maximum projection of the advertisement from the face of the building?:

0.001 metres

What is the maximum height of any of the individual letters and symbols?:

10 centimetres

What materials will the advertisement be made of?:

Aluminium

The colour of text and background:

White text, blue background

Will the advertisement be illuminated?:

Advertisement Type:

Other type

Height:

0.83 metres

Width:

0.575 metres

Depth:

0.01 metres

What is the height from the ground to the base of the advertisement?:

0.7 metres

What is the maximum projection of the advertisement from the face of the building?:

0.01 metres

What is the maximum height of any of the individual letters and symbols?:

0.001 centimetres

What materials will the advertisement be made of?:

2 x Anodised Silver Lockable Poster Cases

The colour of text and background:

2 x Anodised Silver Lockable Poster Cases

Will the advertisement be illuminated?:

Please describe each of the 'Other type(s)' of advertising proposed

Item 2: 4 x ACM Panels
Item 4: 2 x Poster Cases

Location of Advertisement(s)

Is the advertisement(s) you are applying for already in place?

- Yes
- No

Is an existing advertisement(s) to be removed and replaced by the advertisement(s) in this proposal?

- Yes
- No
- Not Applicable

If Yes to either or both above, please show the existing sign(s) on an elevation drawing or photograph and state the references for the drawing(s) or photograph(s)

Photographs included in the Existing Store Signage document

Will the proposed advertisement(s) project over a footpath or other public highway?

- Yes
- No

Advertisement(s) Period

Advertisement(s) Period

Please state the period of time for which consent is sought for the advertisement

From Date

30/04/2022

To Date

30/04/2027

Neighbour and Community Consultation

Have you consulted your neighbours or the local community about the proposal?

- Yes
 No

Site Visit

Can the site be seen from a public road, public footpath, bridleway or other public land?

- Yes
 No

If the planning authority needs to make an appointment to carry out a site visit, whom should they contact?

- The agent
 The applicant
 Other person

Pre-application Advice

Has assistance or prior advice been sought from the local authority about this application?

- Yes
 No

Interest In the Land

Does the applicant own the land or buildings where the adverts are to be placed?

- Yes
 No

If No, has the permission of the owner or any other person entitled to give permission for the display of an advertisement been obtained?

- Yes
 No

Authority Employee/Member

With respect to the Authority, is the applicant and/or agent one of the following:

- (a) a member of staff
- (b) an elected member
- (c) related to a member of staff
- (d) related to an elected member

It is an important principle of decision-making that the process is open and transparent.

For the purposes of this question, "related to" means related, by birth or otherwise, closely enough that a fair-minded and informed observer, having considered the facts, would conclude that there was bias on the part of the decision-maker in the Local Planning Authority.

Do any of the above statements apply?

- Yes
- No

Declaration

I / We hereby apply for Consent to display an advertisement as described in this form and accompanying plans/drawings and additional information. I / We confirm that, to the best of my/our knowledge, any facts stated are true and accurate and any opinions given are the genuine opinions of the persons giving them. I / We also accept that: Once submitted, this information will be transmitted to the Local Planning Authority and, once validated by them, be made available as part of a public register and on the authority's website; our system will automatically generate and send you emails in regard to the submission of this application.

I / We agree to the outlined declaration

Signed


Laurence Piper

Date


10/04/2022



ONE STOP STORES LTD
107 High St, Gloucester GL1 4SY

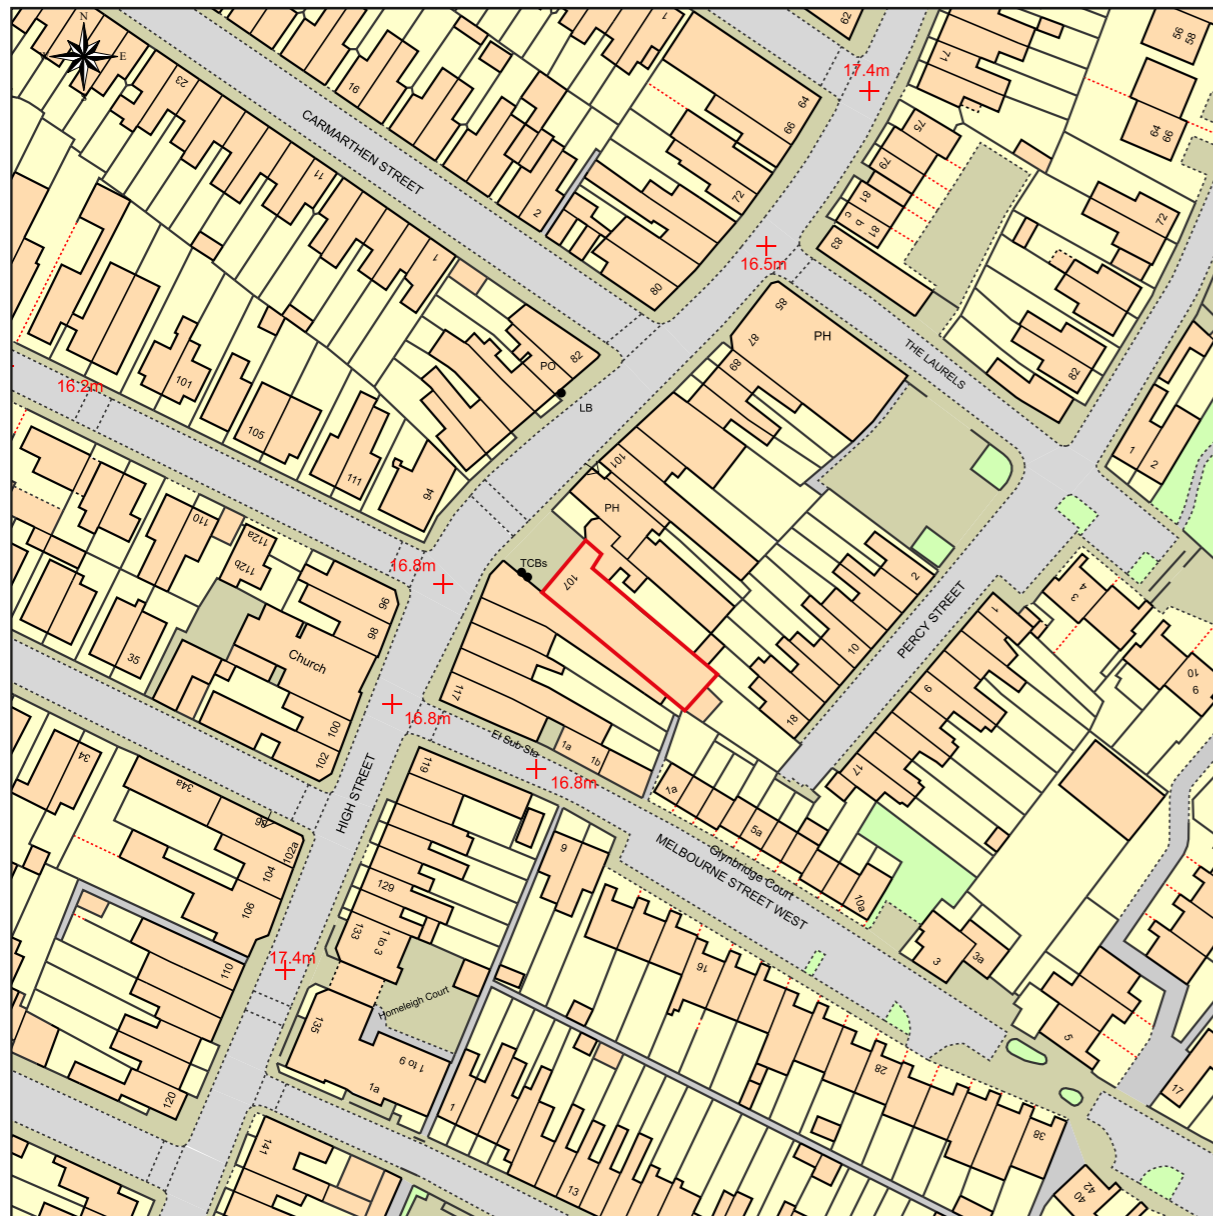

Scale Bar 1:1250

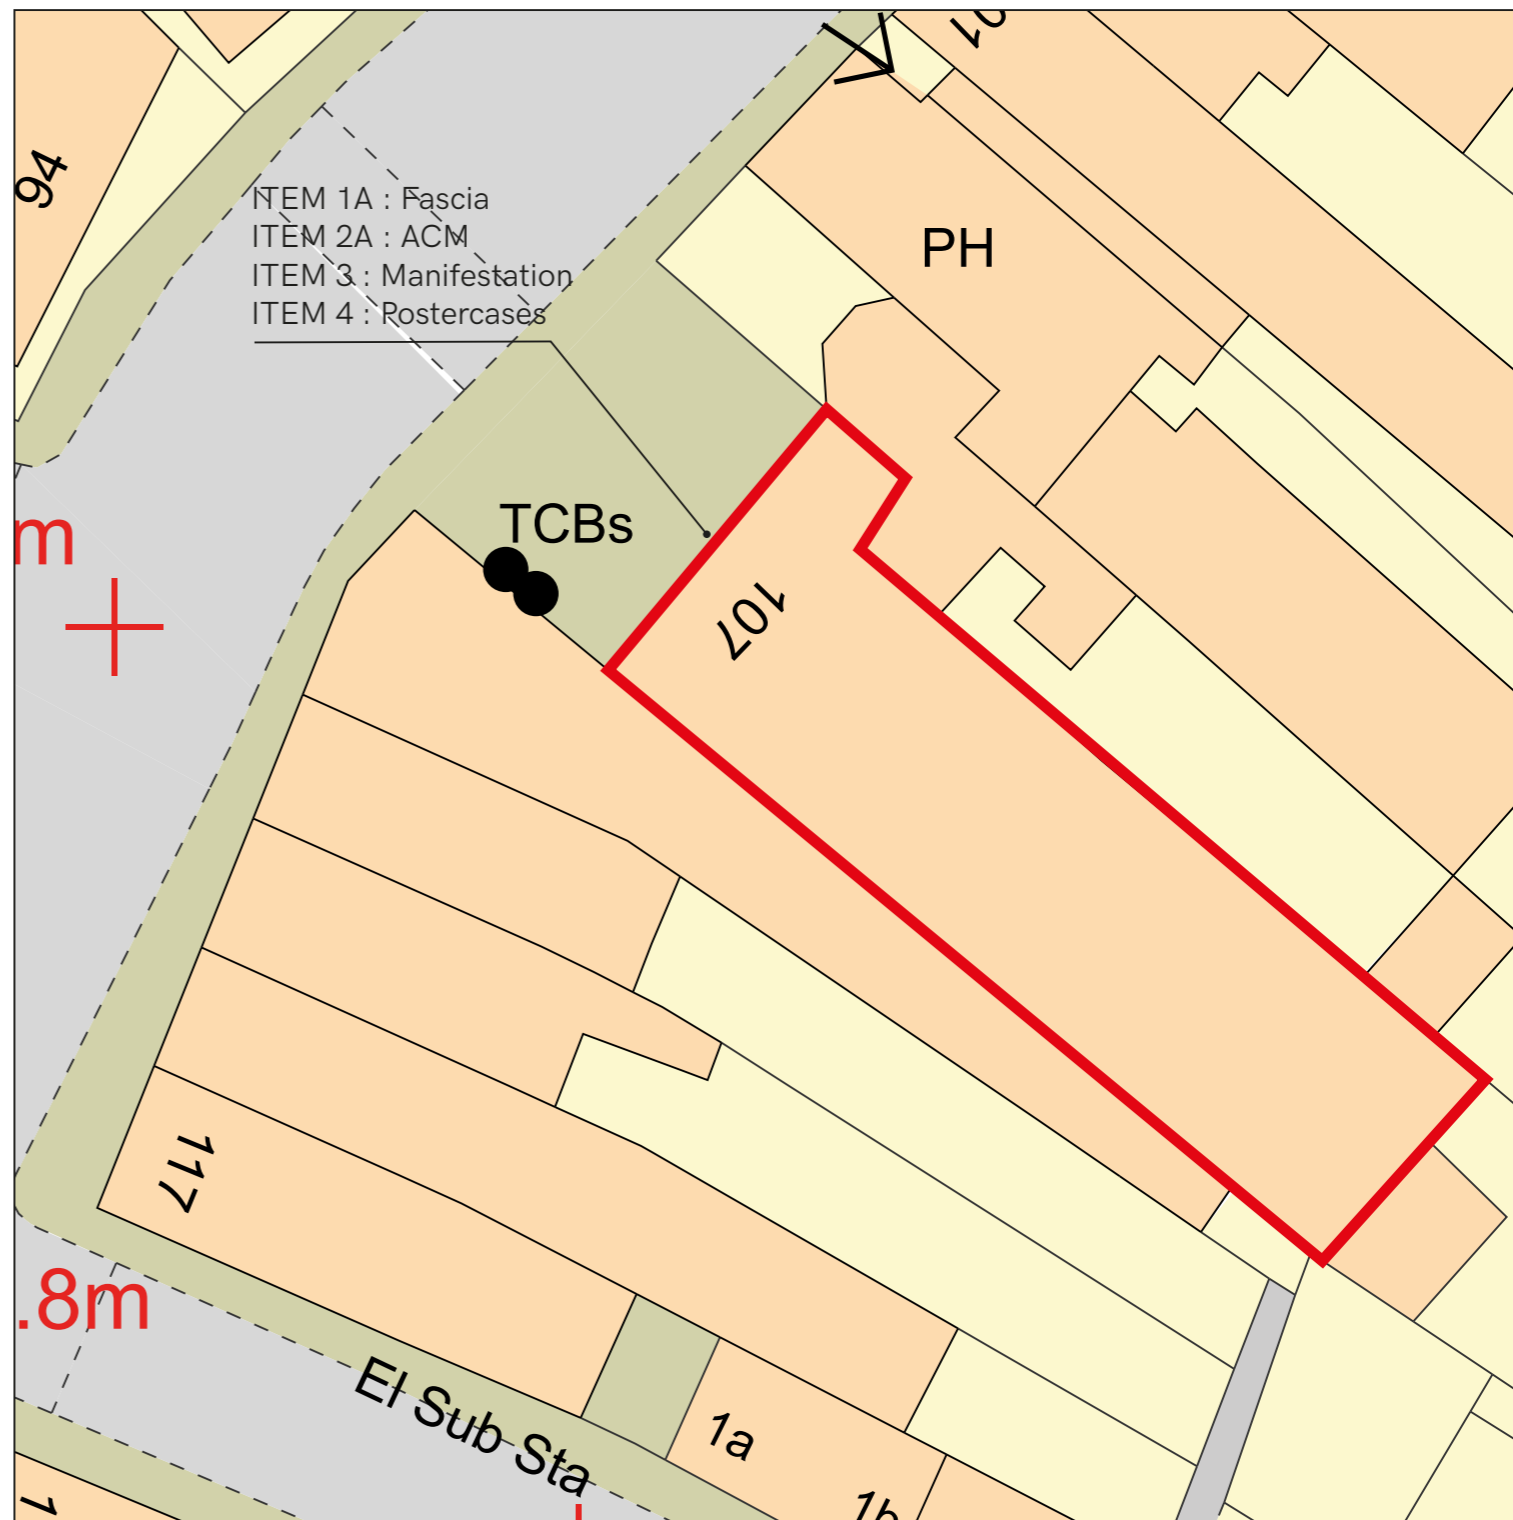

Scale Bar 1:250



15 Barnes Wallis Rd, Fareham
Hampshire PO15 5TT

Client	One Stop Stores			Title	Proposal	Rev	Date	Description	Drw By
Site Name	High Street - Gloucester			Date	07/04/2022	A	07/04/22	Initial Planning Visual	IR
Job No.	17737	Epos Code	5149	Scale	As Detail @ A3	-	-	-	-
Proj Type	Core Store			Drawn	IR	-	-	-	-
PM	PH			Drwg No.	A	-	-	-	-

This drawing is for approval purposes.
Please check all details noted on the drawing including spelling, and provide written confirmation of your approval to an **Innovate Signs Project Manager**. Once approved production will commence based on the approved drawing. Any changes made after production has begun will incur an additional cost.



Client	One Stop Stores			Title	Proposal	Rev	Date	Description	Drw By
Site Name	High Street - Gloucester			Date	07/04/2022	A	07/04/22	Initial Planning Visual	IR
Job No.	17737	Epos Code	5149	Scale	Do Not Scale	-	-	-	-
Proj Type	Core Store			Drawn	IR	-	-	-	-
PM	PH			Drwg No.	A	-	-	-	-




ITEM 1 - FASCIA
See specification page for detail.
A. size: 8,830mm x 700mm x 55mm

ITEM 2 - ACM PANEL
Aluminium composite panels with digitally printed image to face of the panel.
A. size: 750mm x 2,163mm
B. size: 1,681mm x 2,449mm
C. size: 1,687mm x 2,446mm
D. size: 1,600mm x 2,300mm

ITEM 3 - MANIFESTATION
Window manifestation
size: to suit area

ITEM 4 - POSTER CASES
Lockable poster cases, anodised silver - 2 off
size: 575mm x 830mm

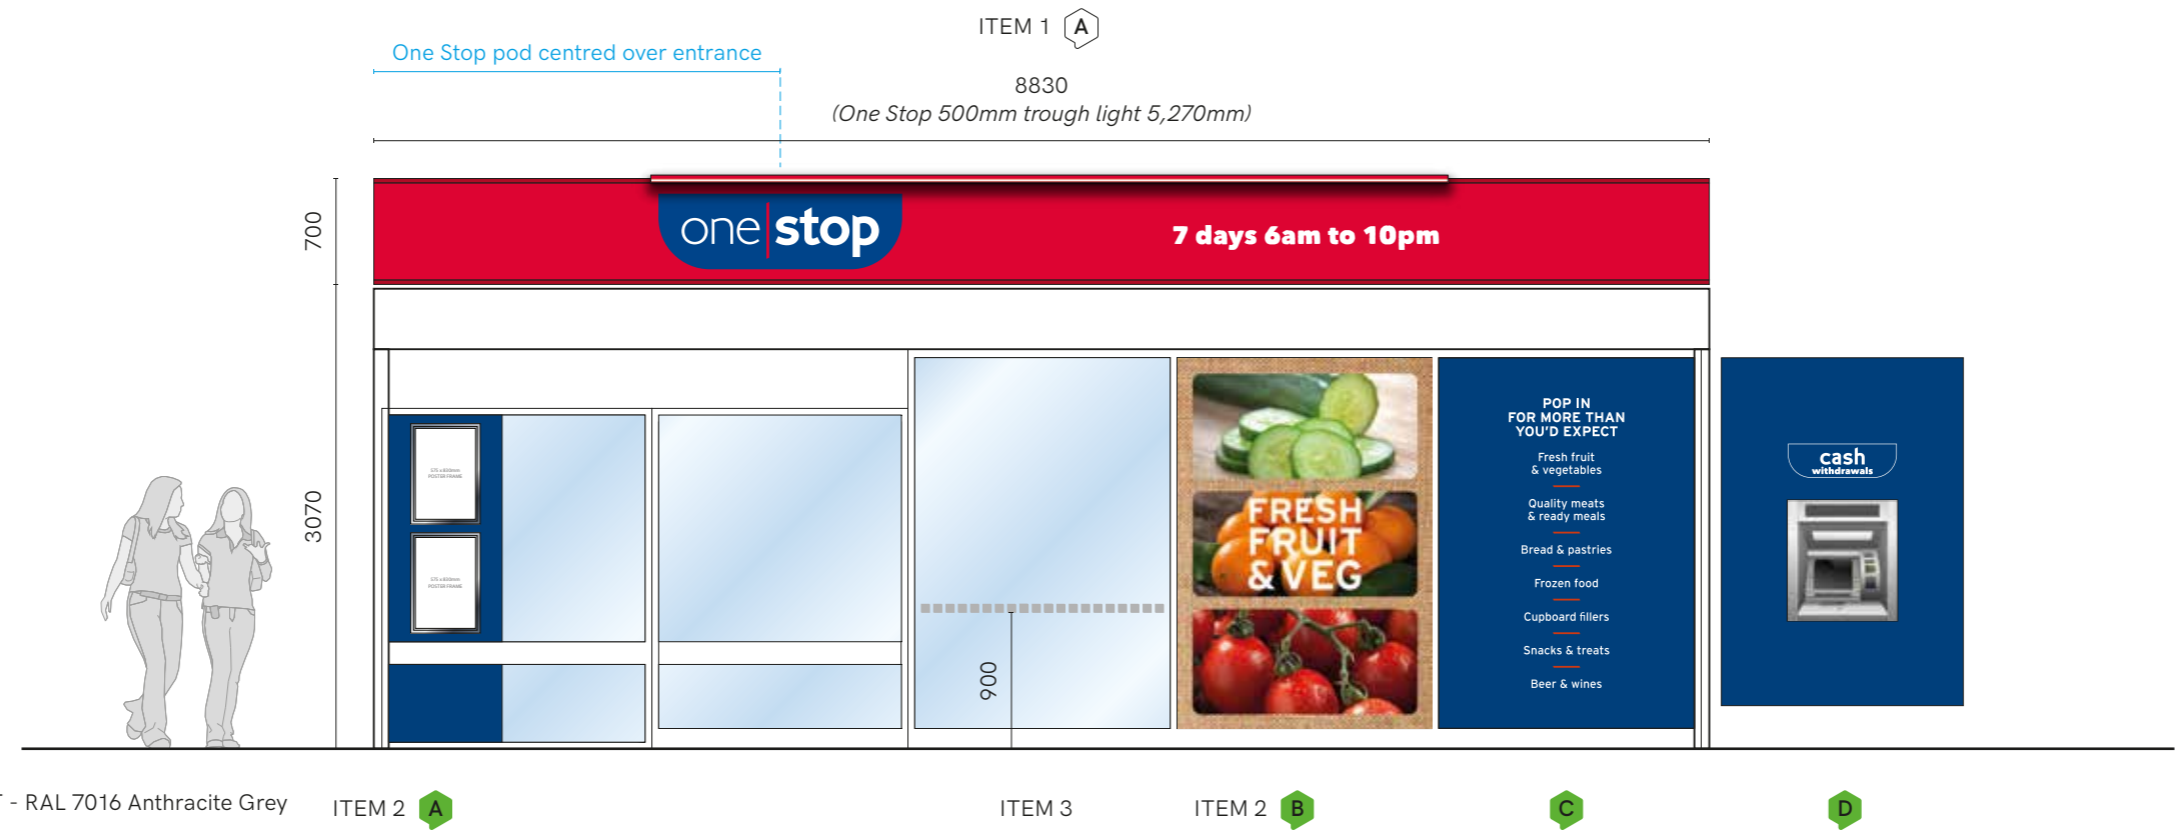

SHOPFRONT - RAL 7016 Anthracite Grey

ITEM 2 **A**

ITEM 3

ITEM 2 **B**

C

D




KEY: **A** ACM Panel **B** ACM/VW **C** F/ACM **D** PETG **E** Window Vinyl - External **F** Window Vinyl - Internal



15 Barnes Wallis Rd, Fareham
Hampshire PO15 5TT
Email: info@innovatesigns.co.uk

Client	One Stop Stores			Title	Proposal	Rev	Date	Description	Drw By
Site Name	High Street - Gloucester			Date	07/04/2022	A	07/04/22	Initial Planning Visual	IR
Job No.	17737	Epos Code	5149	Scale	As Detail @ A3	-	-	-	-
Proj Type	Core Store			Drawn	IR	-	-	-	-
PM	PH			Drwg No.	A	-	-	-	-

This drawing is for approval purposes.
Please check all details noted on the drawing including spelling, and provide written confirmation of your approval to an **Innovate Signs Project Manager**. Once approved production will commence based on the approved drawing. Any changes made after production has begun will incur an additional cost.

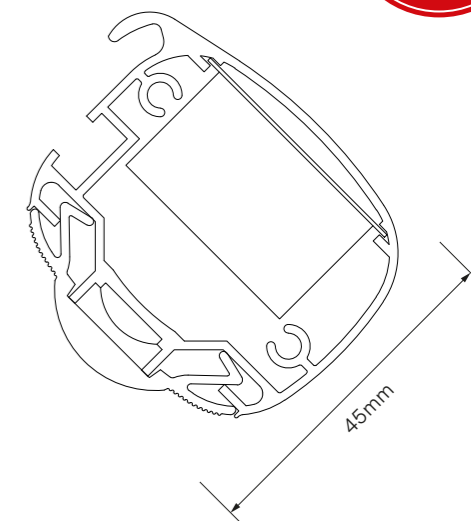

ITEM 1 **A**

8830

(One Stop 500mm trough light 5,270mm)



Scale Bar 1:50



TECHNICAL SPECIFICATION - ECOLUX MINI

LED STRIP

Latest high lighting chip giving 1650 Lumens per metre LED output. Only 14.4 watts per metre power consumption 75% energy saving compared to Fluorescent.

24 volt input, less current less voltage drop. 6000k cool white or 3000k warm white 120 degree angle.

IP65 protected, 50,000 hours+ lamp life. 5 year Warranty.

Full CE certification and ROHS compliant.

DRIVERS

Epoxy encapsulated fully isolated case with IP67 protection. Constant voltage design. Short circuit, over current, over voltage protection. Fitted onto quick release slide in Gear Trays. Full CE certification and ROHS compliant.

LIGHT FITTING

Specially designed 45mm aluminium extrusion supplied up to 6000mm lengths which can be joined together using cast aluminium connectors. Die cast aluminium end caps with rear cable entry Standard 300mm multi brackets.

Snap-in polycarbonate 90 degree magnifying lens diffuser. Casing sealed and certificated to IP65. Full CE certificate and 5 year parts warranty. Conforms to BS EN 60598-1:2015 and BS EN 60598-2-1:1989 'UK Deviations Only'.

innovate signs + implementing your brand

15 Barnes Wallis Rd, Fareham
Hampshire PO15 5TT

Client	One Stop Stores			Title	Proposal	Rev	Date	Description	Drw By
Site Name	High Street - Gloucester			Date	07/04/2022	A	07/04/22	Initial Planning Visual	IR
Job No.	17737	Epos Code	5149	Scale	As Detail @ A3	-	-	-	-
Proj Type	Core Store			Drawn	IR	-	-	-	-
PM	PH			Drwg No.	A	-	-	-	-

This drawing is for approval purposes.
Please check all details noted on the drawing including spelling, and provide written confirmation of your approval to an **Innovate Signs Project Manager**. Once approved production will commence based on the approved drawing. Any changes made after production has begun will incur an additional cost.