

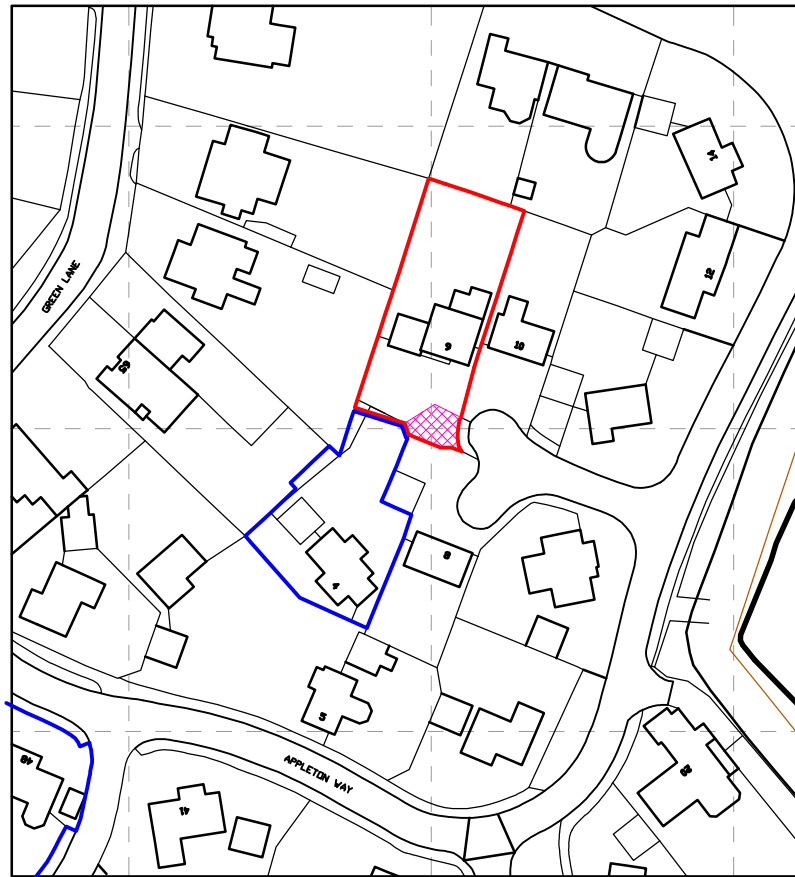


This drawing is copyright and should not be reproduced without permission. Do not scale from drawing for construction. If in doubt contact main contractor before proceeding. The contractor is responsible for checking all information before any orders are placed or construction commences. All drawings to be read in conjunction with Structural Engineers' report, which takes precedence over all other specifications. Main contractor responsible for site safety.


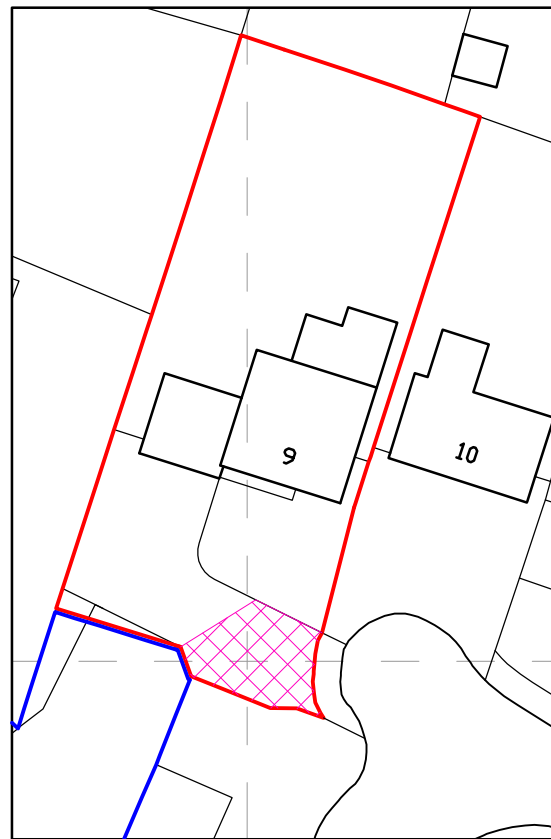


Drainance Survey (c) Crown Copyright 2021. All rights reserved. Licence number 100022432



**SITE LOCATION PLAN**  
Scale 1:1250 @ A3

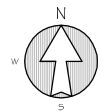

**EXISTING BLOCK PLAN**  
Scale 1:500 @ A3

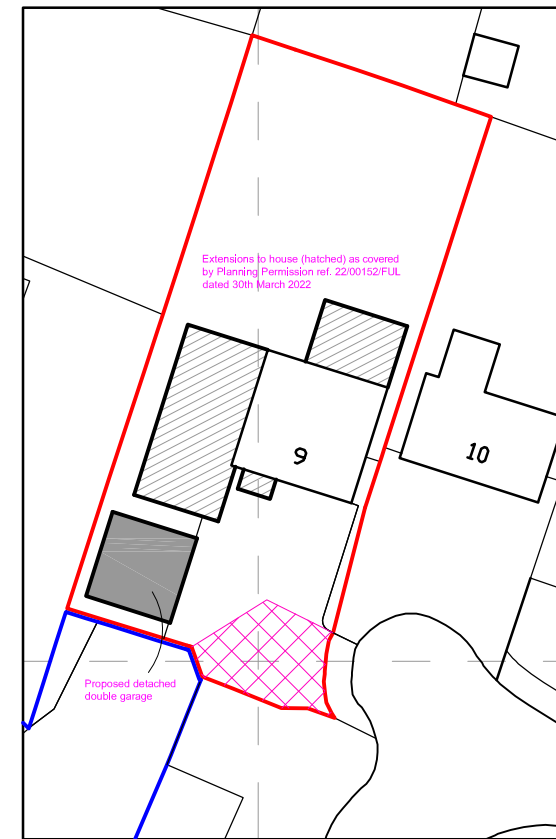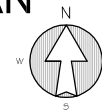

**PROPOSED BLOCK PLAN**  
Scale 1:500 @ A3

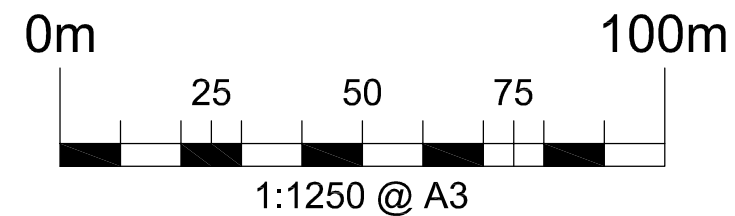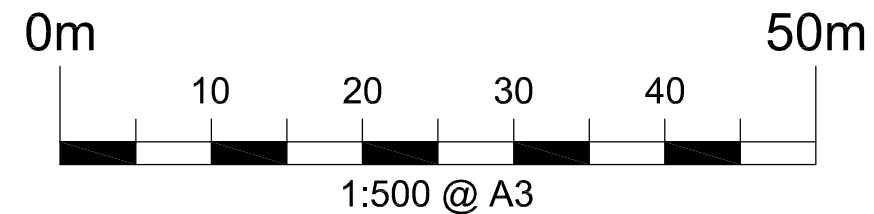

Rev.	Date	Revisions
C	08/02/23	Parking spaces omitted
B	03/02/23	Parking space revised
A	26/01/23	Planning revisions

**PSK**  
architect  
*Your Home Extension Specialists*

TITLE  
Mr. & Mrs. S. Watkin,  
9 Appleton Way,  
Hucclecote,  
Gloucester,  
GL3 3RP.

DESCRIPTION  
Construction of detached garage  
Site Location Plan  
Existing & Proposed Block Plans



DATE	SCALE
Jan. 2023	As noted @ A3
DRAWN	CHECKED
MCH	---

**A188P/162 - 201 Rev. C**


This drawing is copyright and should not be reproduced without permission. Do not scale from drawing for construction. If in doubt contact main contractor before proceeding. The contractor is responsible for checking all information before any orders are placed or construction commences. All drawings to be read in conjunction with Structural Engineers' report, which takes precedence over all other specifications. Main contractor responsible for site safety.

Extensions to house as covered by Planning Permission ref. 22/00152/FUL dated 30th March 2022

Extensions to house as covered by Planning Permission ref. 22/00152/FUL dated 30th March 2022

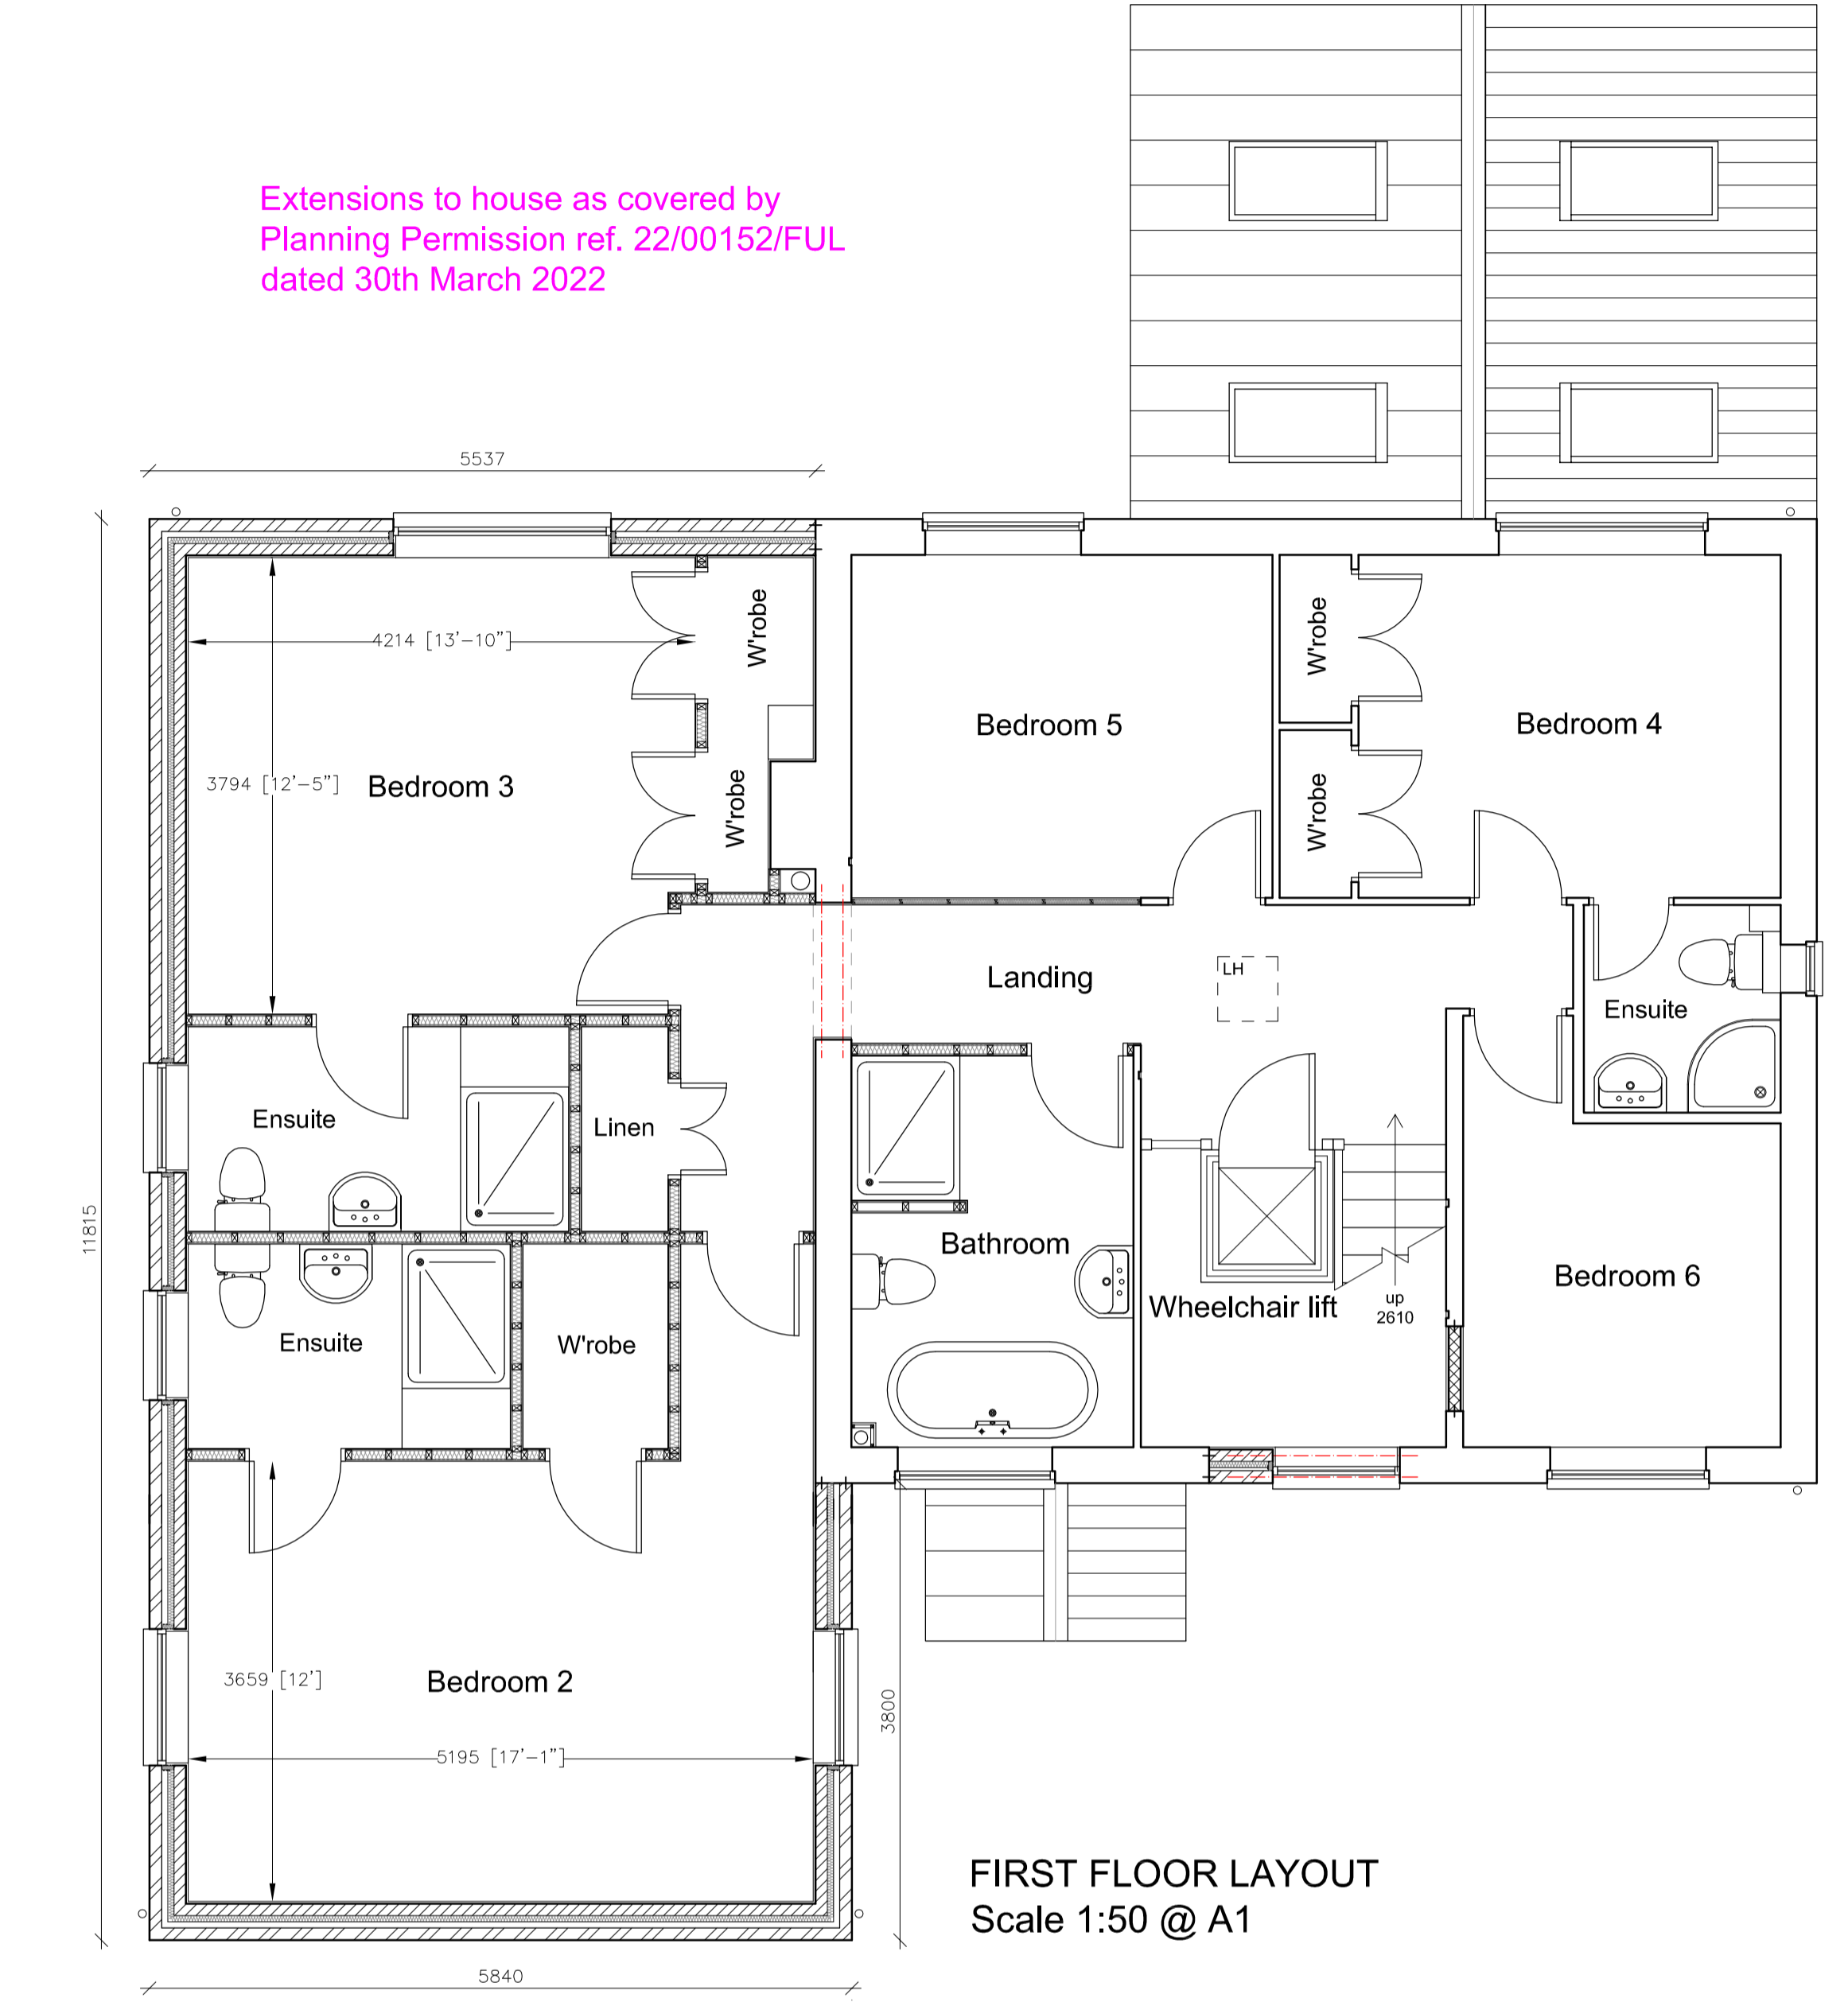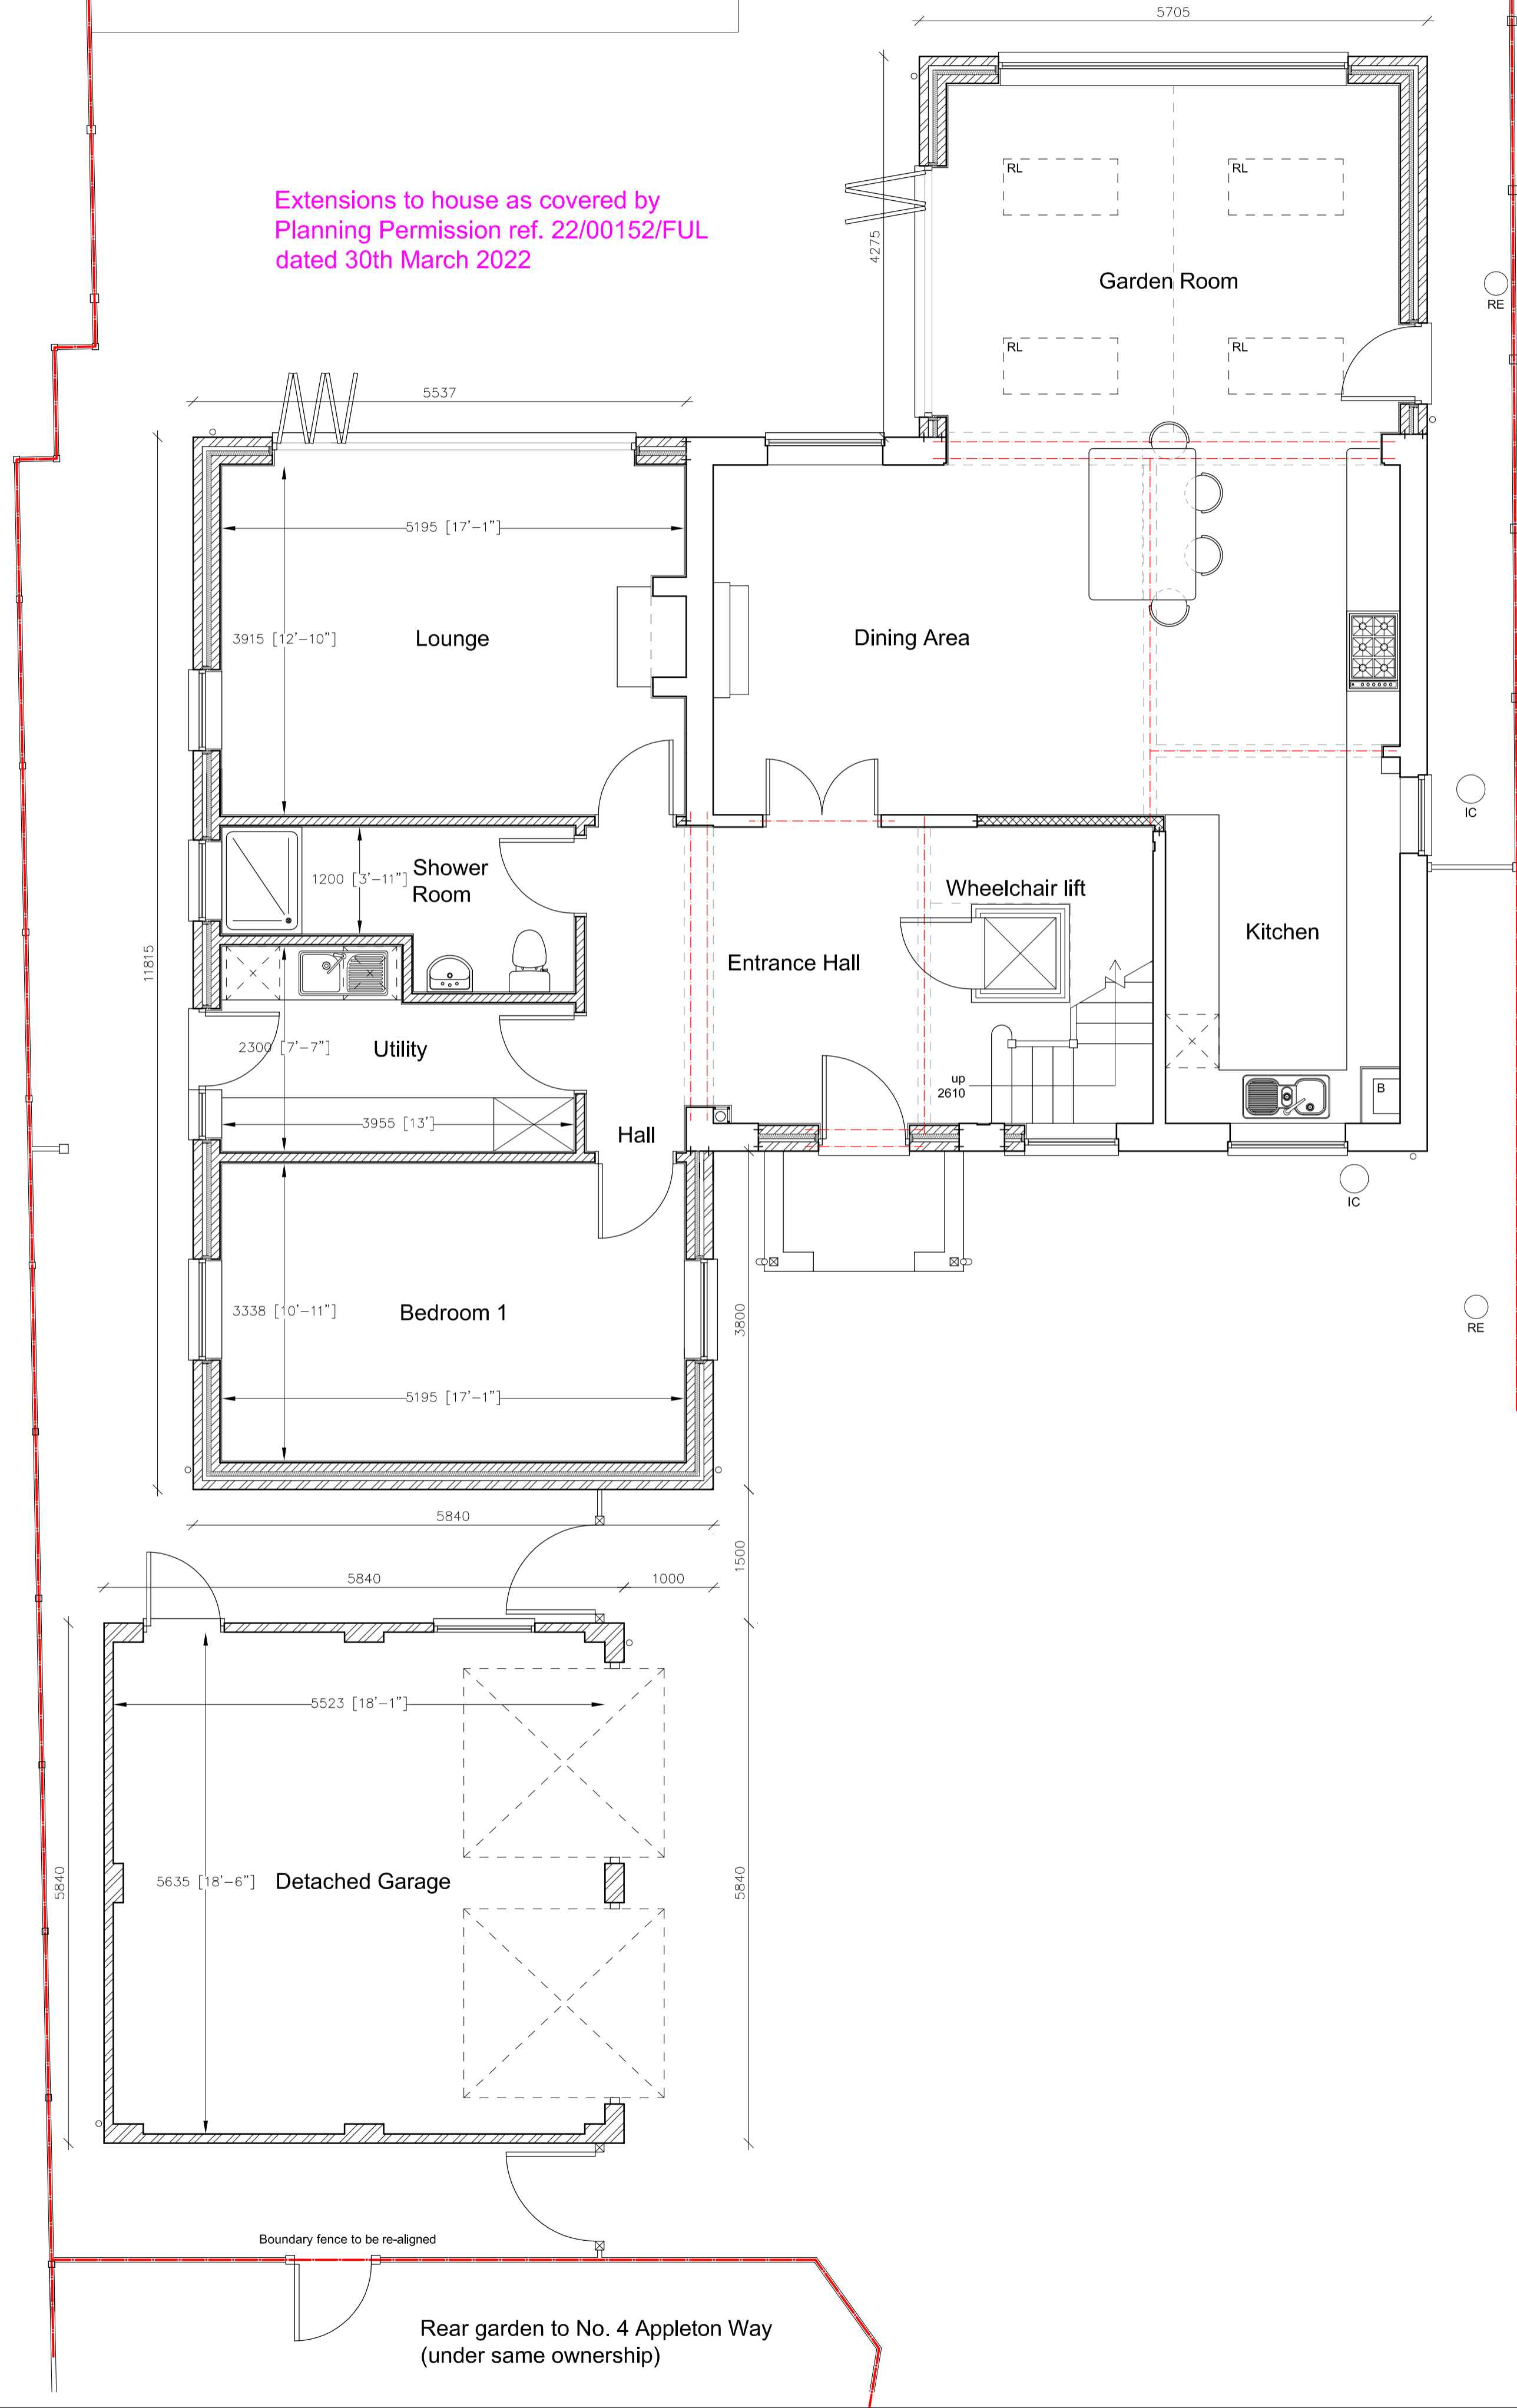

FIRST FLOOR LAYOUT  
Scale 1:50 @ A1

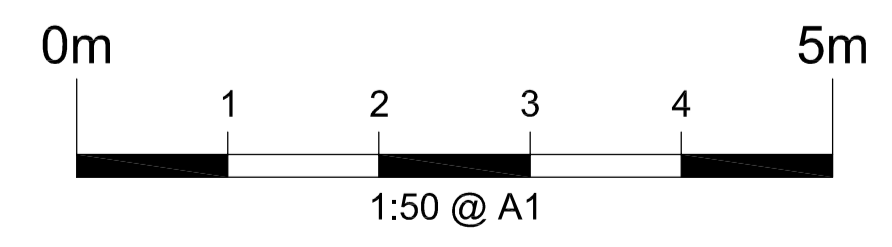

Rev.	Date	Revisions
B	27/02/23	Garage roof revised
A	26/01/23	House extensions shown



TITLE  
Mr. & Mrs. S. Watkin,  
9 Appleton Way,  
Hucclecote,  
Gloucester,  
GL3 3RP.

DESCRIPTION  
Construction of detached garage  
Ground & First Floor Layouts As Proposed





DATE	SCALE
Jan. 2023	1:50 @ A1
DRAWN	CHECKED
MCH	---

A188P/162 - 202 Rev. B



PSK Cheltenham Ltd is a chartered practice registered with RIBA.

This drawing is copyright and should not be reproduced without permission. Do not scale from drawing for construction. If in doubt contact main contractor before proceeding. The contractor is responsible for checking all information before any orders are placed or construction commences. All drawings to be read in conjunction with Structural Engineers' report, which takes precedence over all other specifications. Main contractor responsible for site safety.

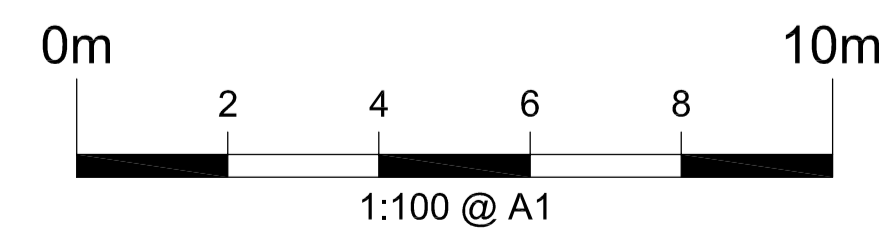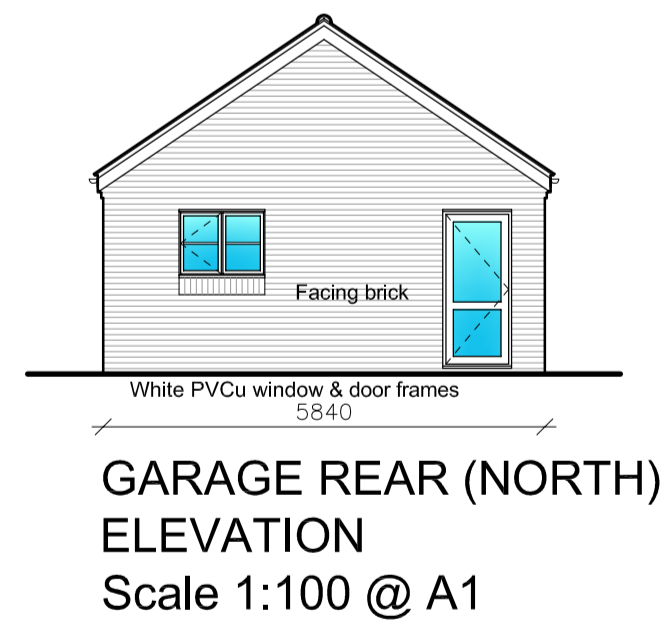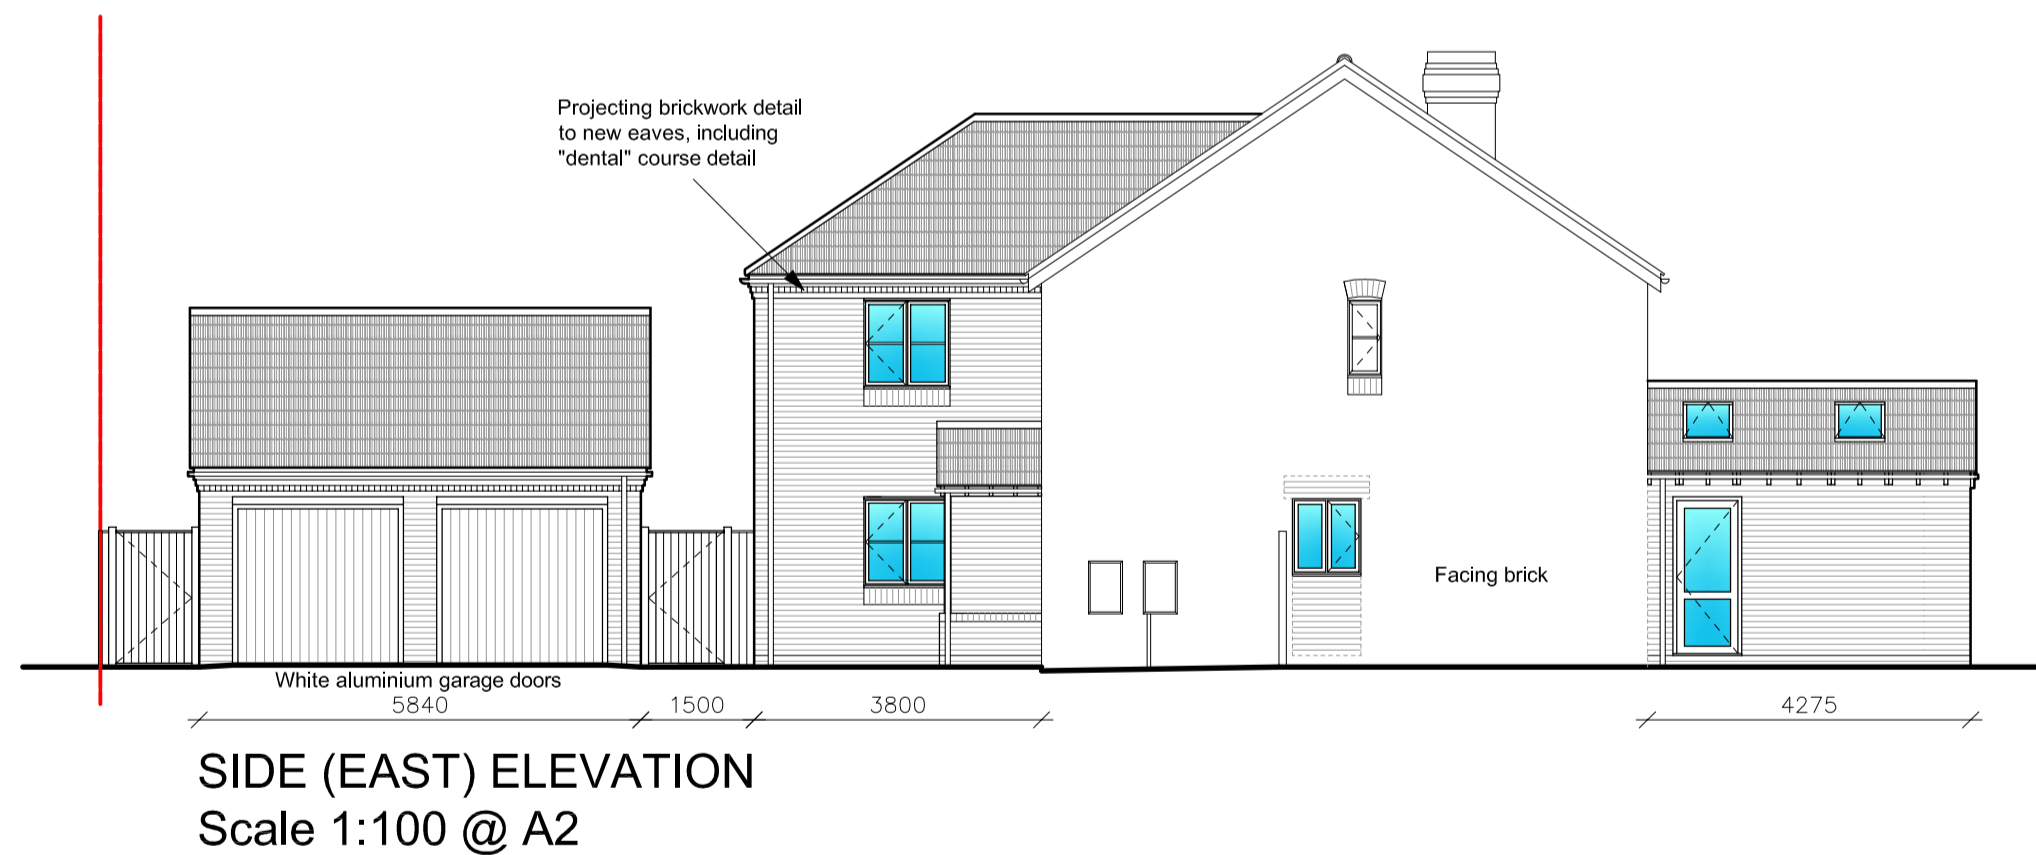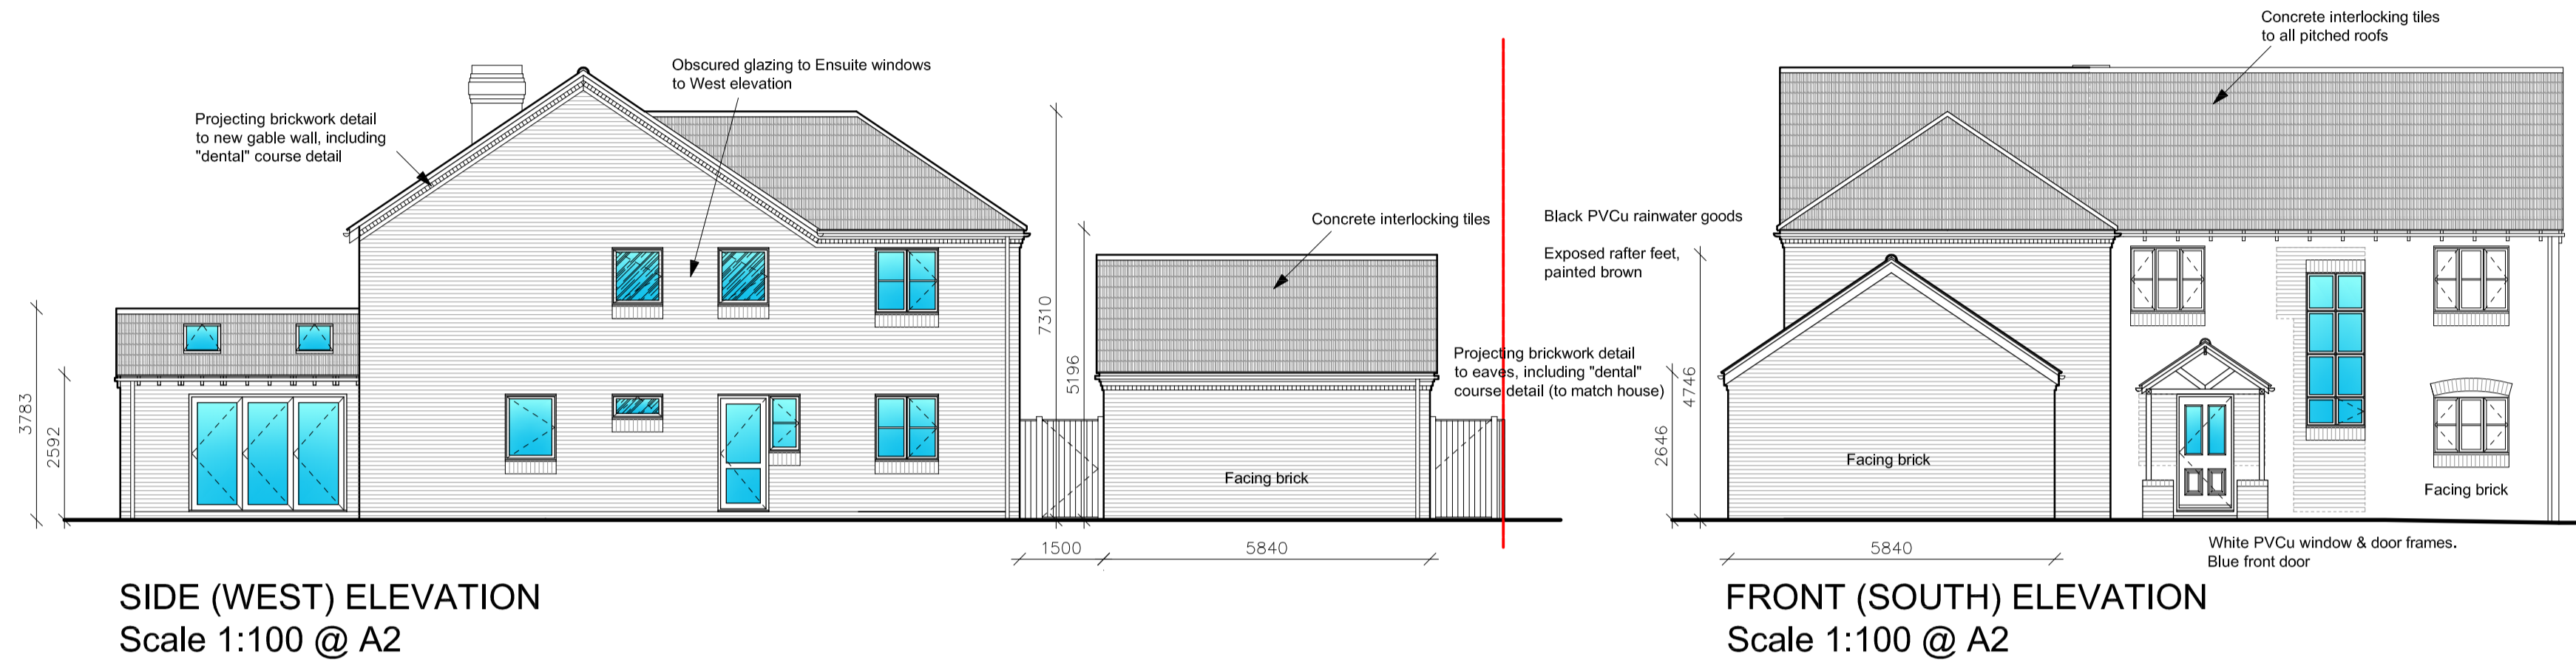

Rev.	Date	Revisions
B	27/02/23	Garage roof revised
A	26/01/23	House extensions shown



TITLE  
 Mr. & Mrs. S. Watkin,  
 9 Appleton Way,  
 Hucclecote,  
 Gloucester,  
 GL3 3RP.

DESCRIPTION  
 Construction of  
 detached garage  
 Elevations As Proposed

DATE Jan. 2023	SCALE 1:100 @ A1
DRAWN MCH	CHECKED ---

A188P/162 - 203 Rev. B