


DRAWING NOTES

COPYRIGHT ©
This drawing and the details herein are the copyright of MBH Design Studio Ltd. and must not be reproduced, altered or passed to any third party without prior written consent.
This drawing has been produced for the project listed below, is submitted in support of this application to the Local Planning Authority and is not intended for use by any other person or for any other purpose.
Every effort has been made to ensure the accuracy of these drawings, however MBH Design Studio Ltd. accept no responsibility for any discrepancies arising from the reuse of survey information and preliminary drawings commissioned by the Applicant from others.



EV INFRASTRUCTURE



DENOTES DNO HV/LV SUBSTATION
Typical GRP Enclosure 2.8m x 2.8m
All to service provider standard details
TO ICP DETAILS

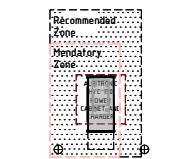

DENOTES CHARGING POST
ALPITRONICS HYC 150

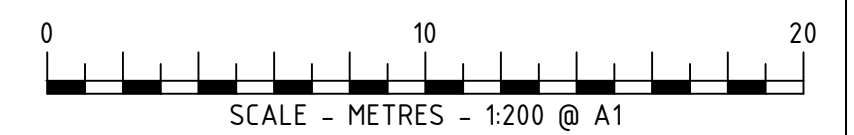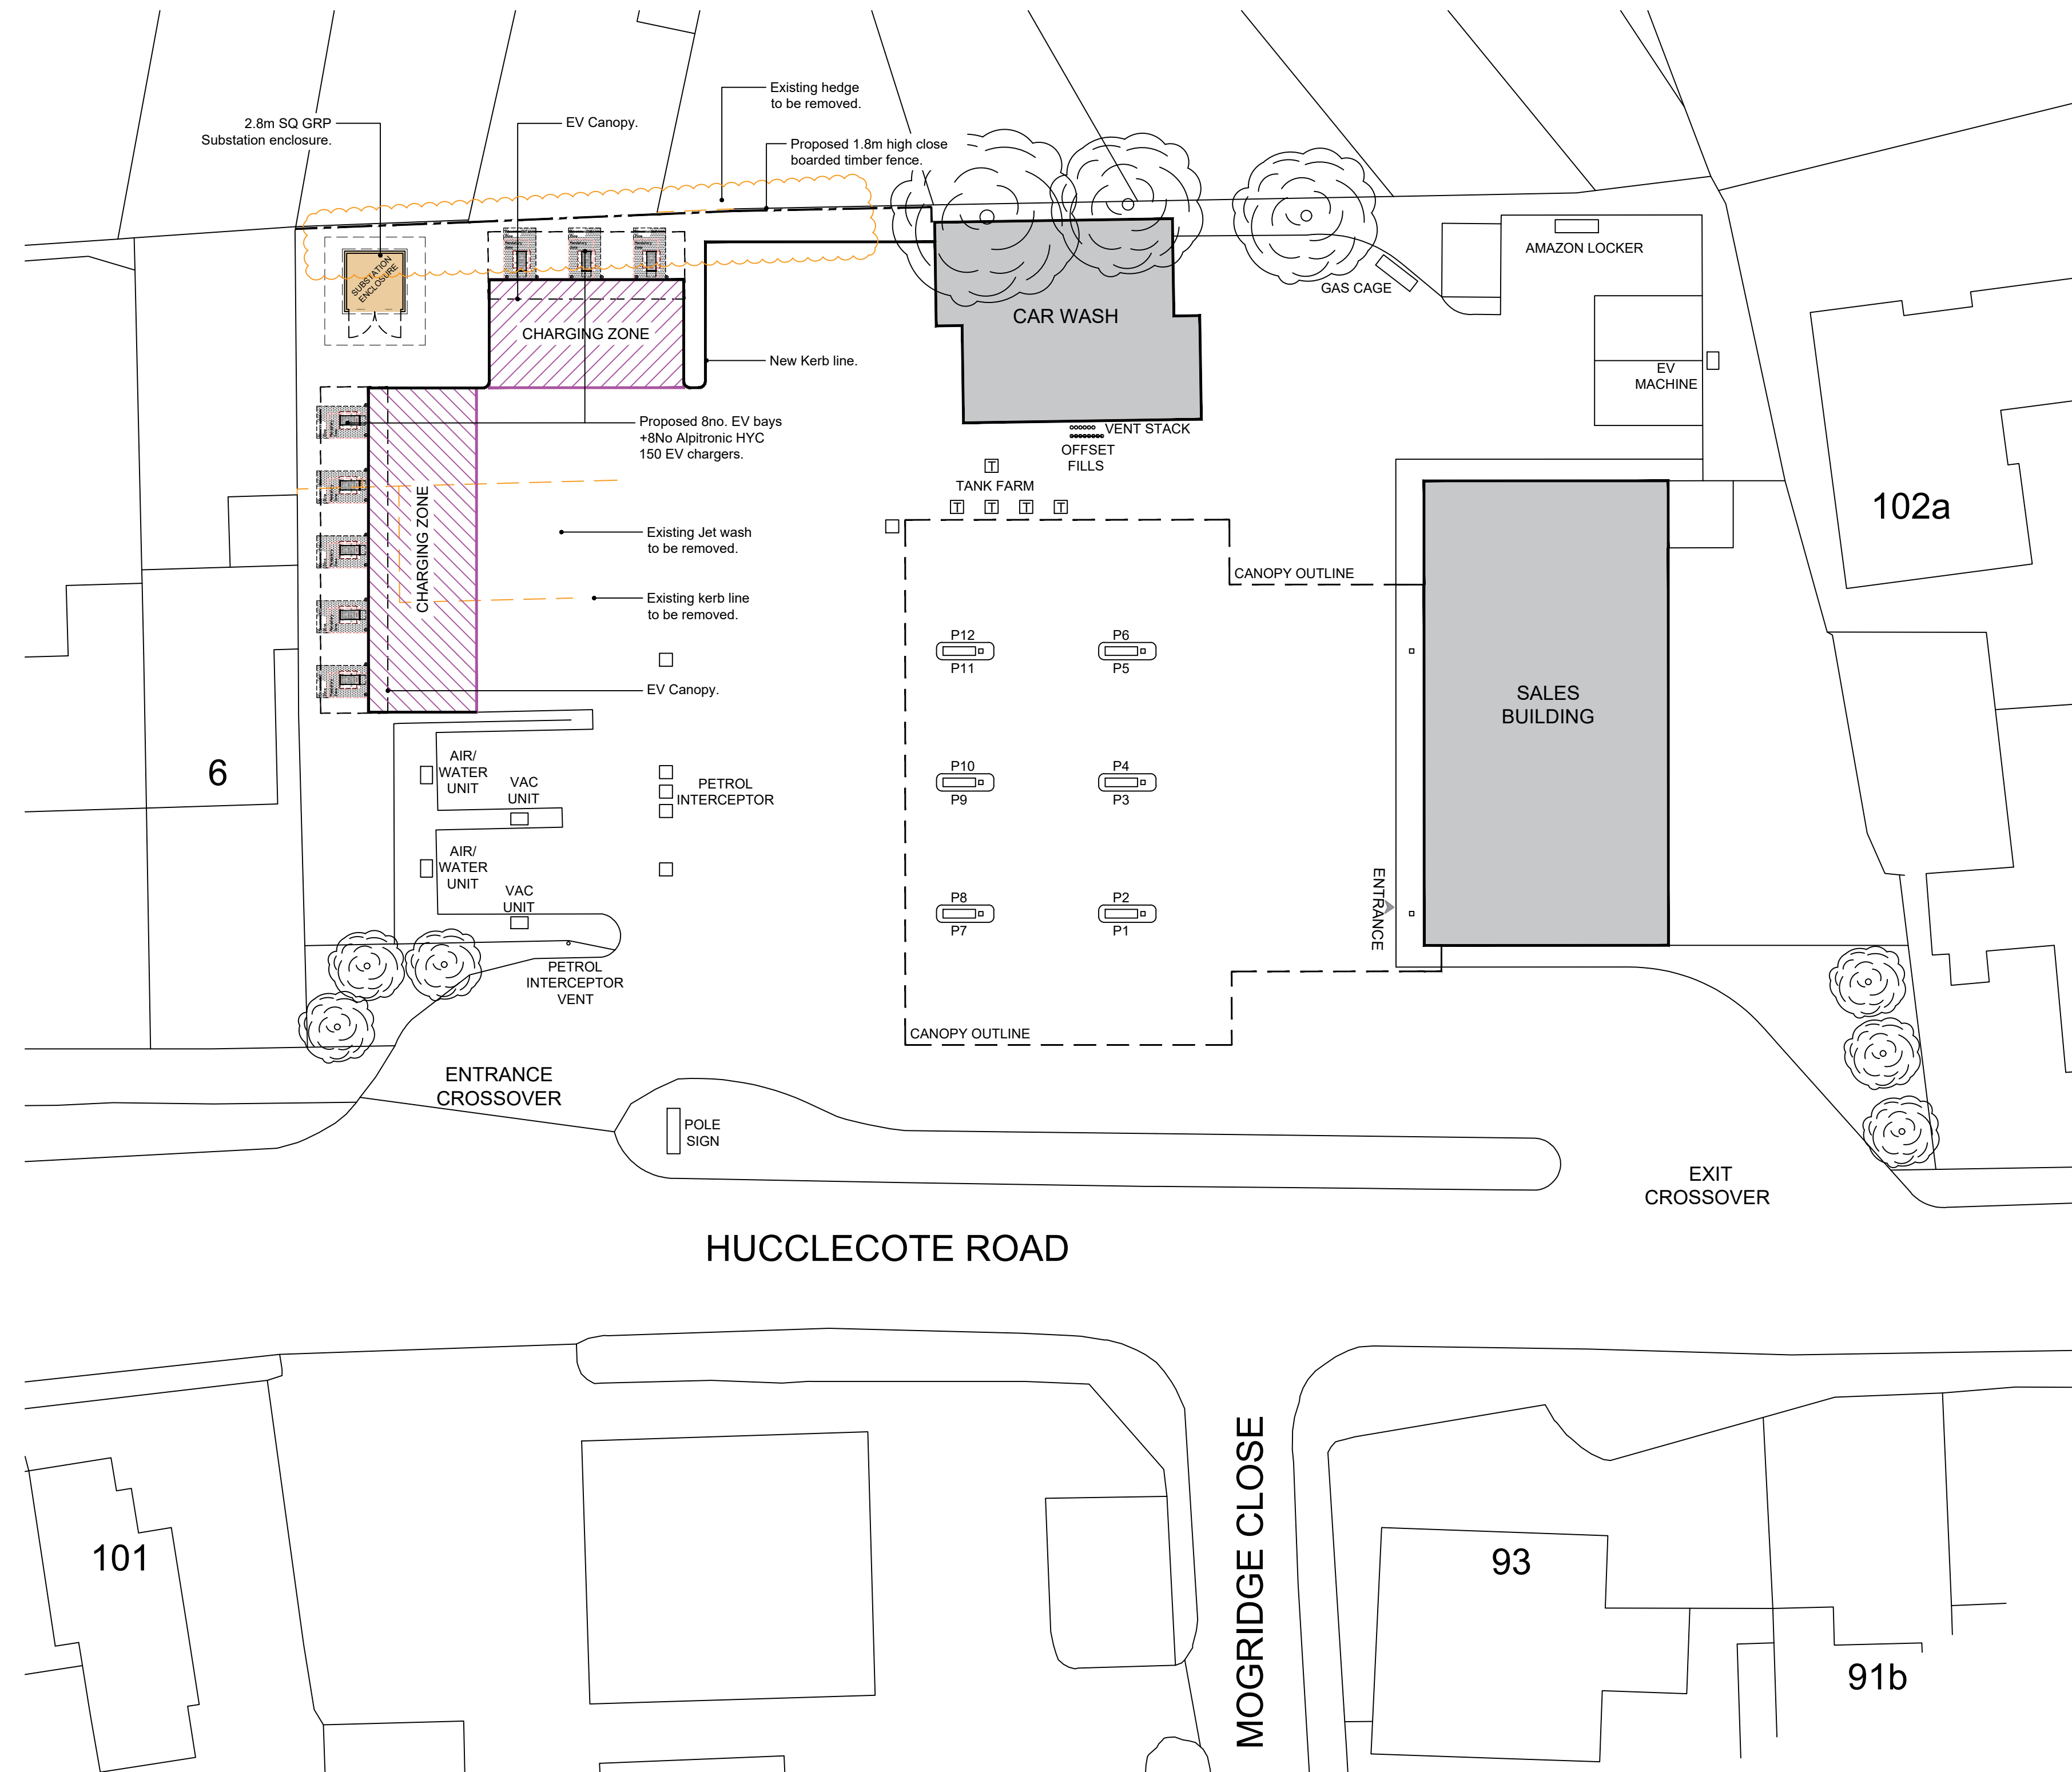

REV	DATE	DESCRIPTION	DRAWN/CHECKED
A	04.01.2023	Timber fence indicated behind proposed EV bays	SPB/WG

PLANNING



PROJECT
FS354 - HUCCLECOTE SERVICE STATION
HUCCLECOTE ROAD,
GLOUCESTER, GLOUCESTERSHIRE,
GL3 3RX

DRAWING TITLE
PROPOSED SITE LAYOUT

DRAWN BY	DATE	SCALE	PAPER SIZE
JP	07.09.2022	1:200	A1
CHECKED BY	DRAWING NUMBER	REV.	
PT	13664-P02-FS354	A	